




FARMHOUSE

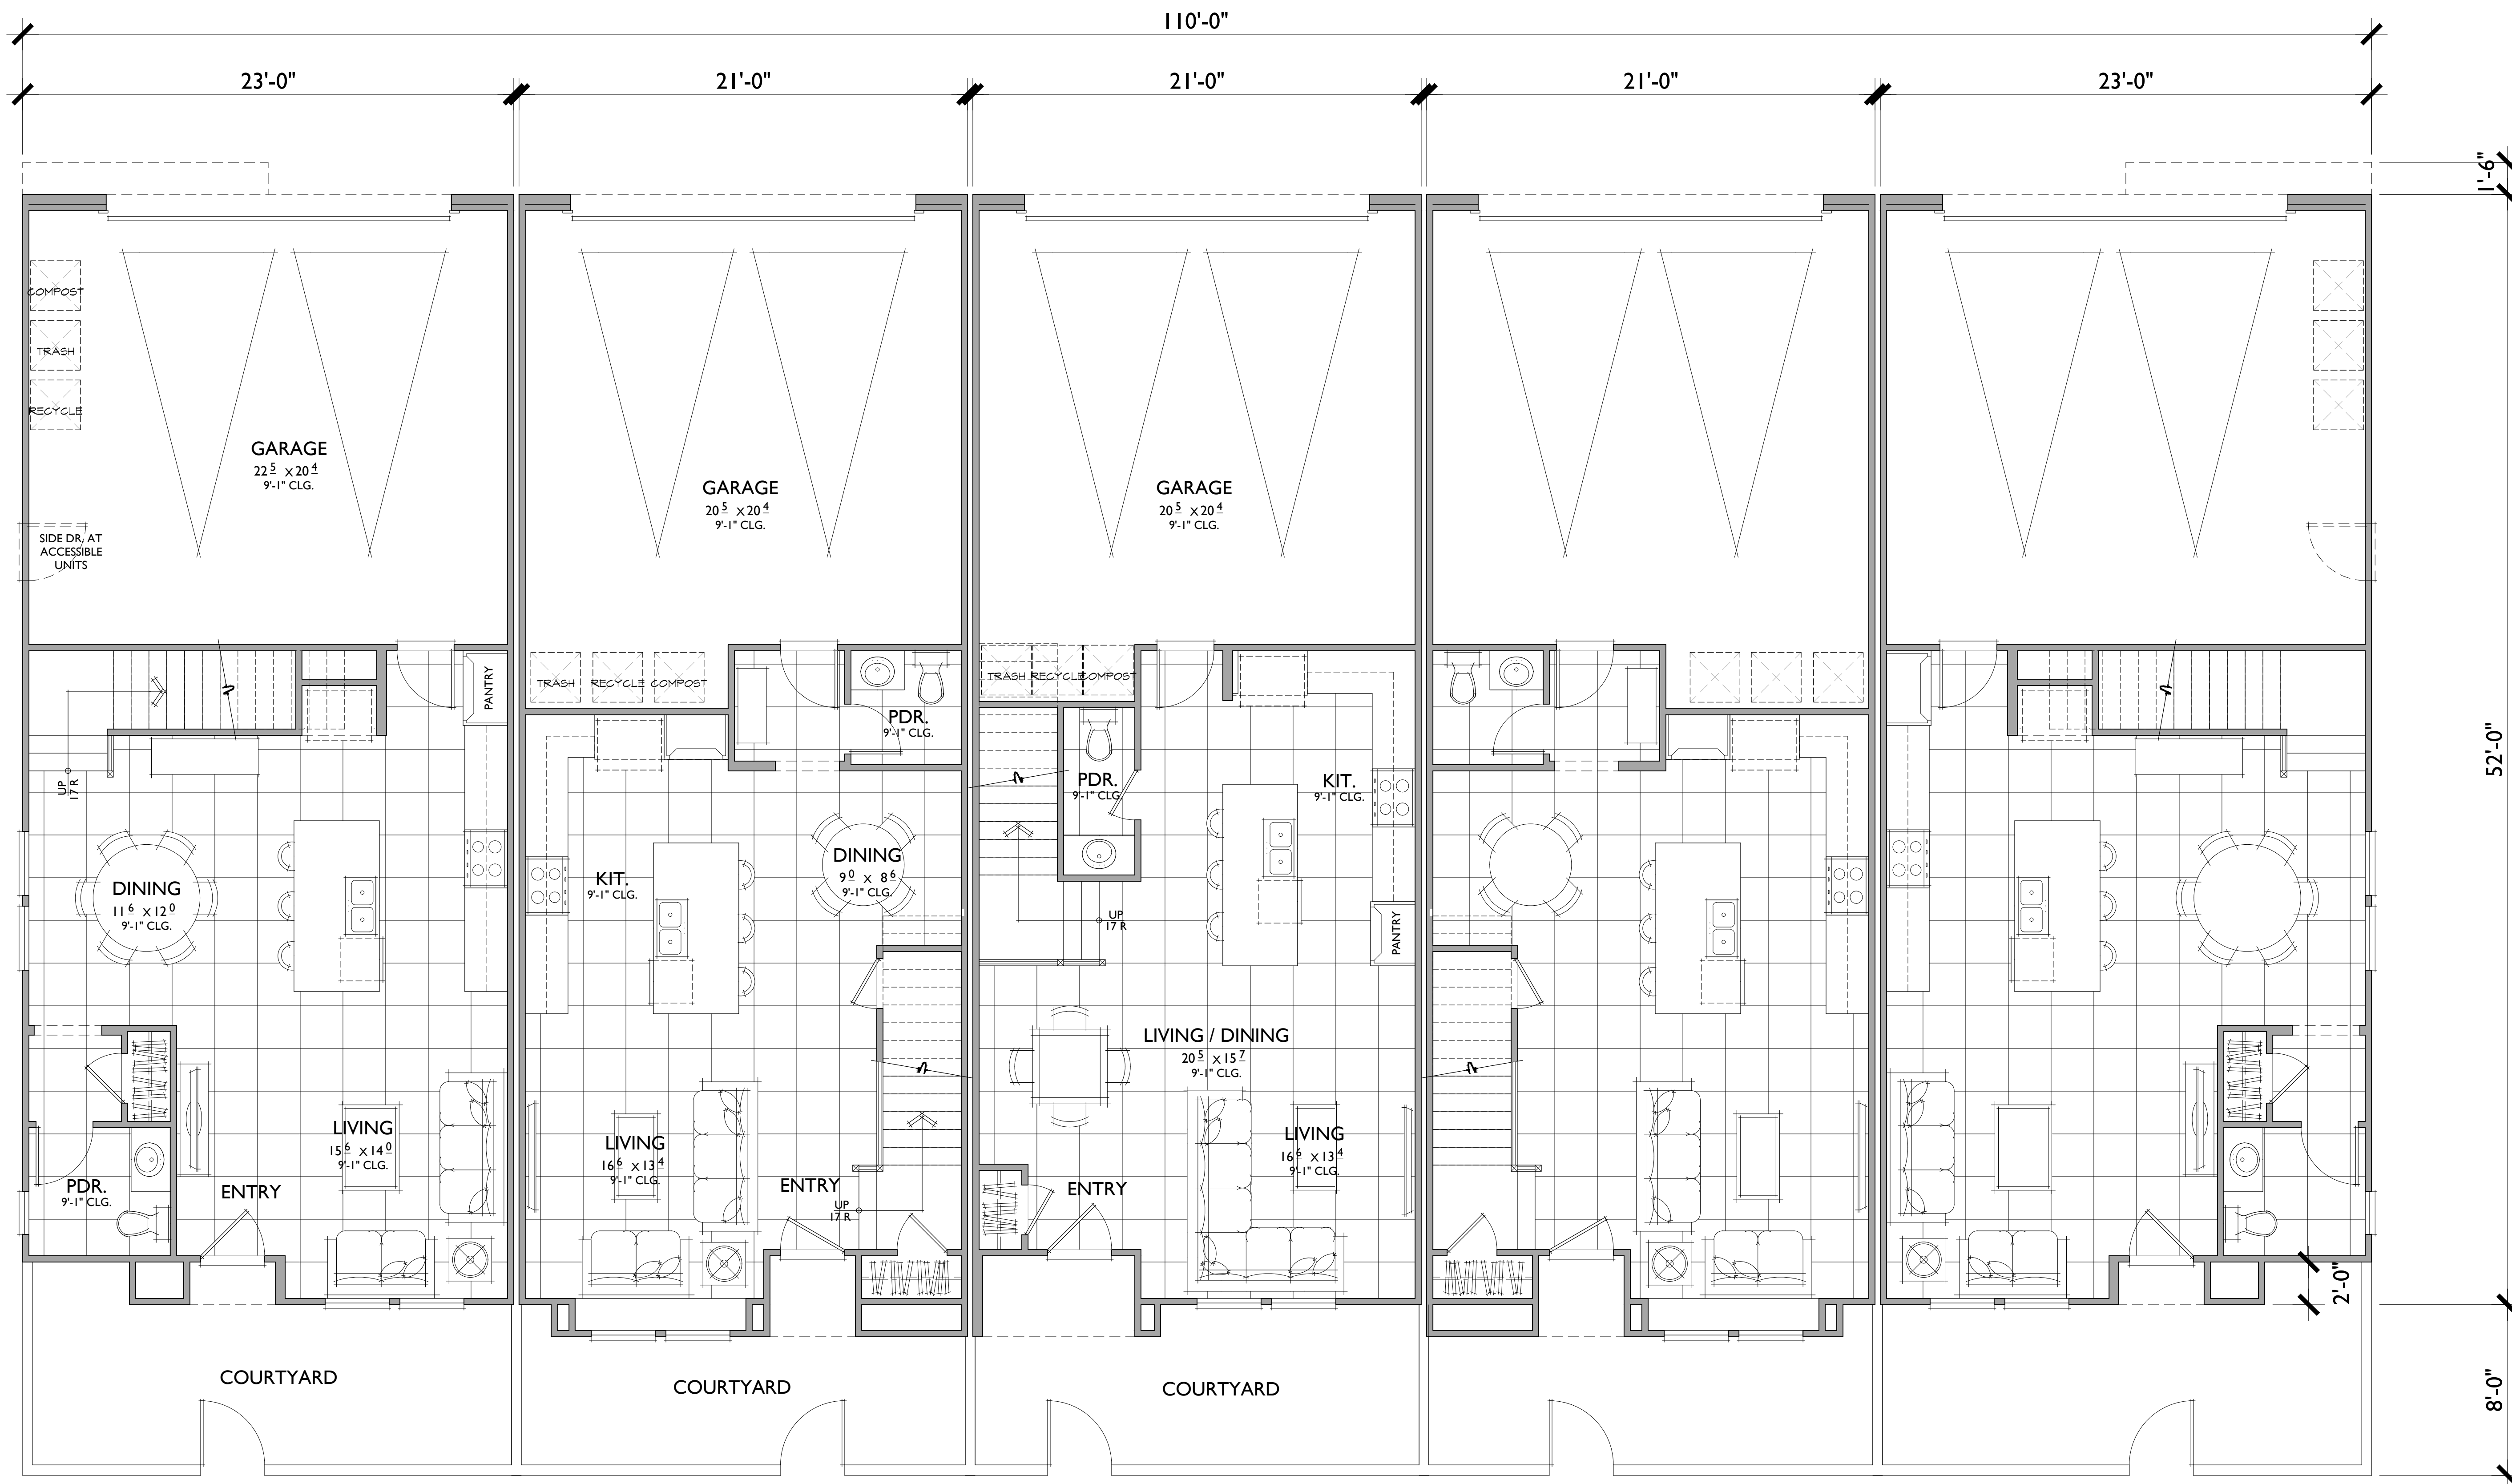

FIRST FLOOR

PLAN 3

3 BEDROOMS / 2.5 BATHS
2 - CAR GARAGE

FLOOR AREA TABLE	
1ST FLOOR	688 SQ. FT.
2ND FLOOR	1,094 SQ. FT.
TOTAL LIVING	1,782 SQ. FT.
2 - CAR GARAGE	485 SQ. FT.
PORCH	8 SQ. FT.
COURTYARD	193 SQ. FT.

NOTE: SQUARE FOOTAGE MAY VARY DUE TO METHOD OF CALCULATION

PLAN 2

3 BEDROOMS / 2.5 BATHS
2 - CAR GARAGE

FLOOR AREA TABLE	
1ST FLOOR	611 SQ. FT.
2ND FLOOR	1,033 SQ. FT.
TOTAL LIVING	1,644 SQ. FT.
2 - CAR GARAGE	472 SQ. FT.
PORCH	15 SQ. FT.
COURTYARD	139 SQ. FT.

NOTE: SQUARE FOOTAGE MAY VARY DUE TO METHOD OF CALCULATION

PLAN 1

3 BEDROOMS / 2.5 BATHS
2 - CAR GARAGE

FLOOR AREA TABLE	
1ST FLOOR	612 SQ. FT.
2ND FLOOR	951 SQ. FT.
TOTAL LIVING	1,563 SQ. FT.
2 - CAR GARAGE	463 SQ. FT.
PORCH	16 SQ. FT.
COURTYARD	168 SQ. FT.

NOTE: SQUARE FOOTAGE MAY VARY DUE TO METHOD OF CALCULATION

PLAN 2R

3 BEDROOMS / 2.5 BATHS
2 - CAR GARAGE

PLAN 3R

3 BEDROOMS / 2.5 BATHS
2 - CAR GARAGE






LEFT



RIGHT

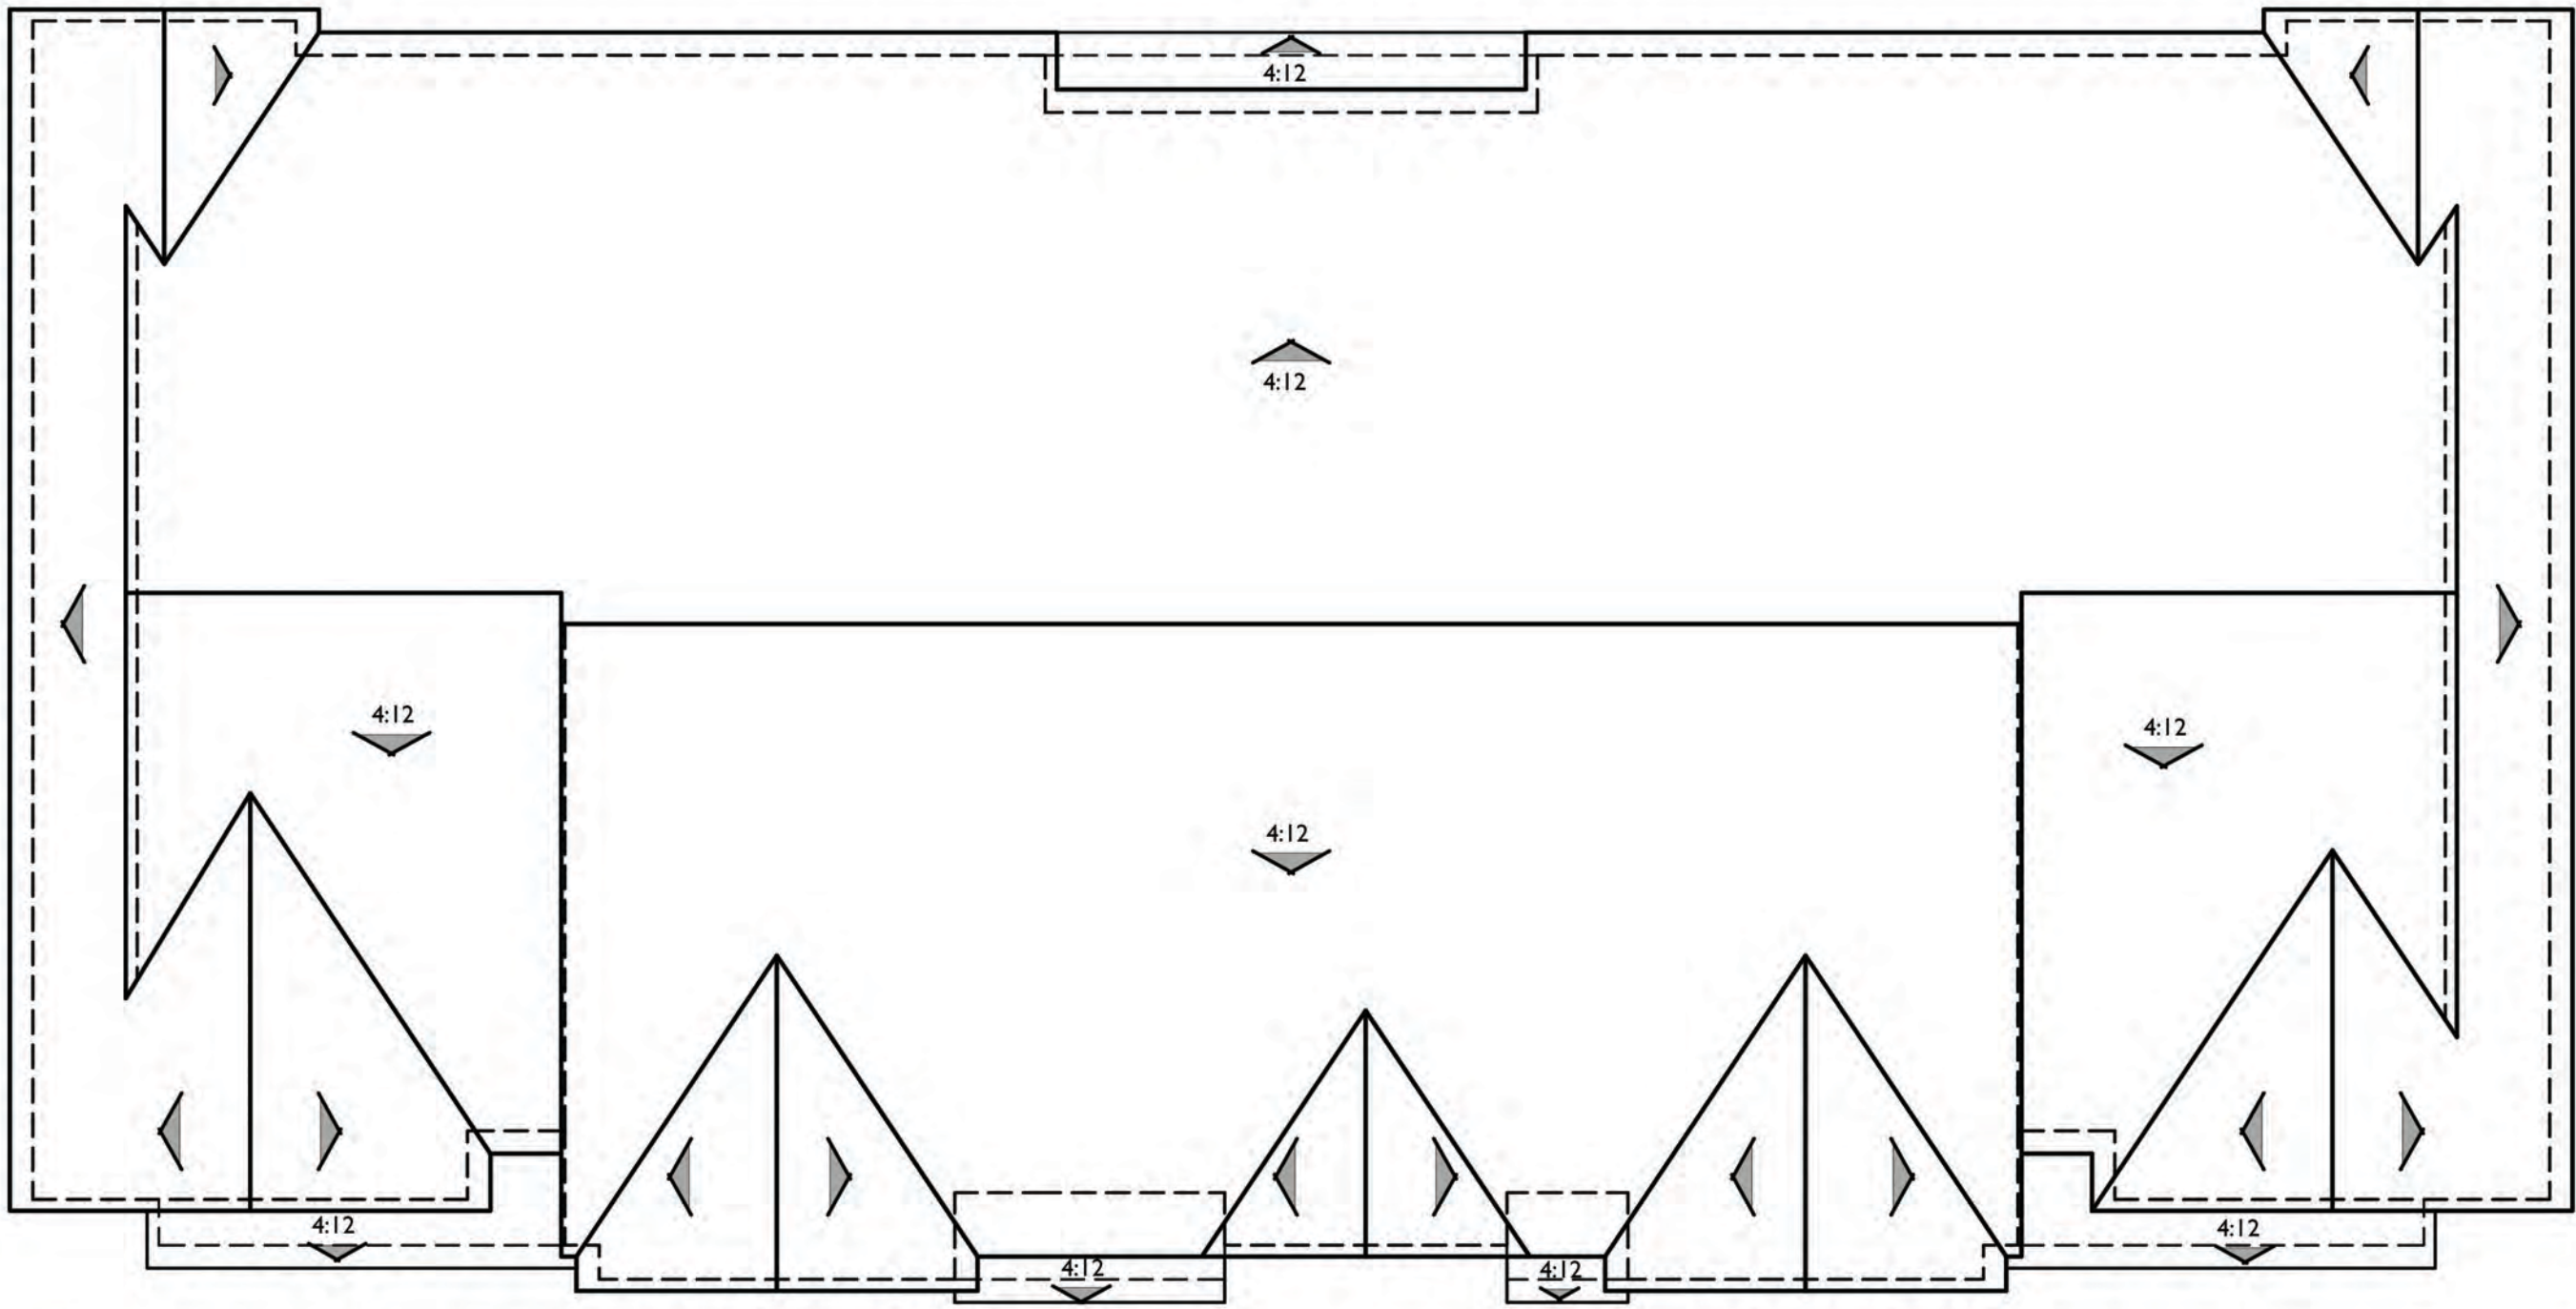


BUILDING ROOF PLAN

PITCH: 6:12 U.N.O.
RAKE: 6"
EAVE: 12"
ROOF MATERIAL: CONCRETE FLAT TILE



FARMHOUSE

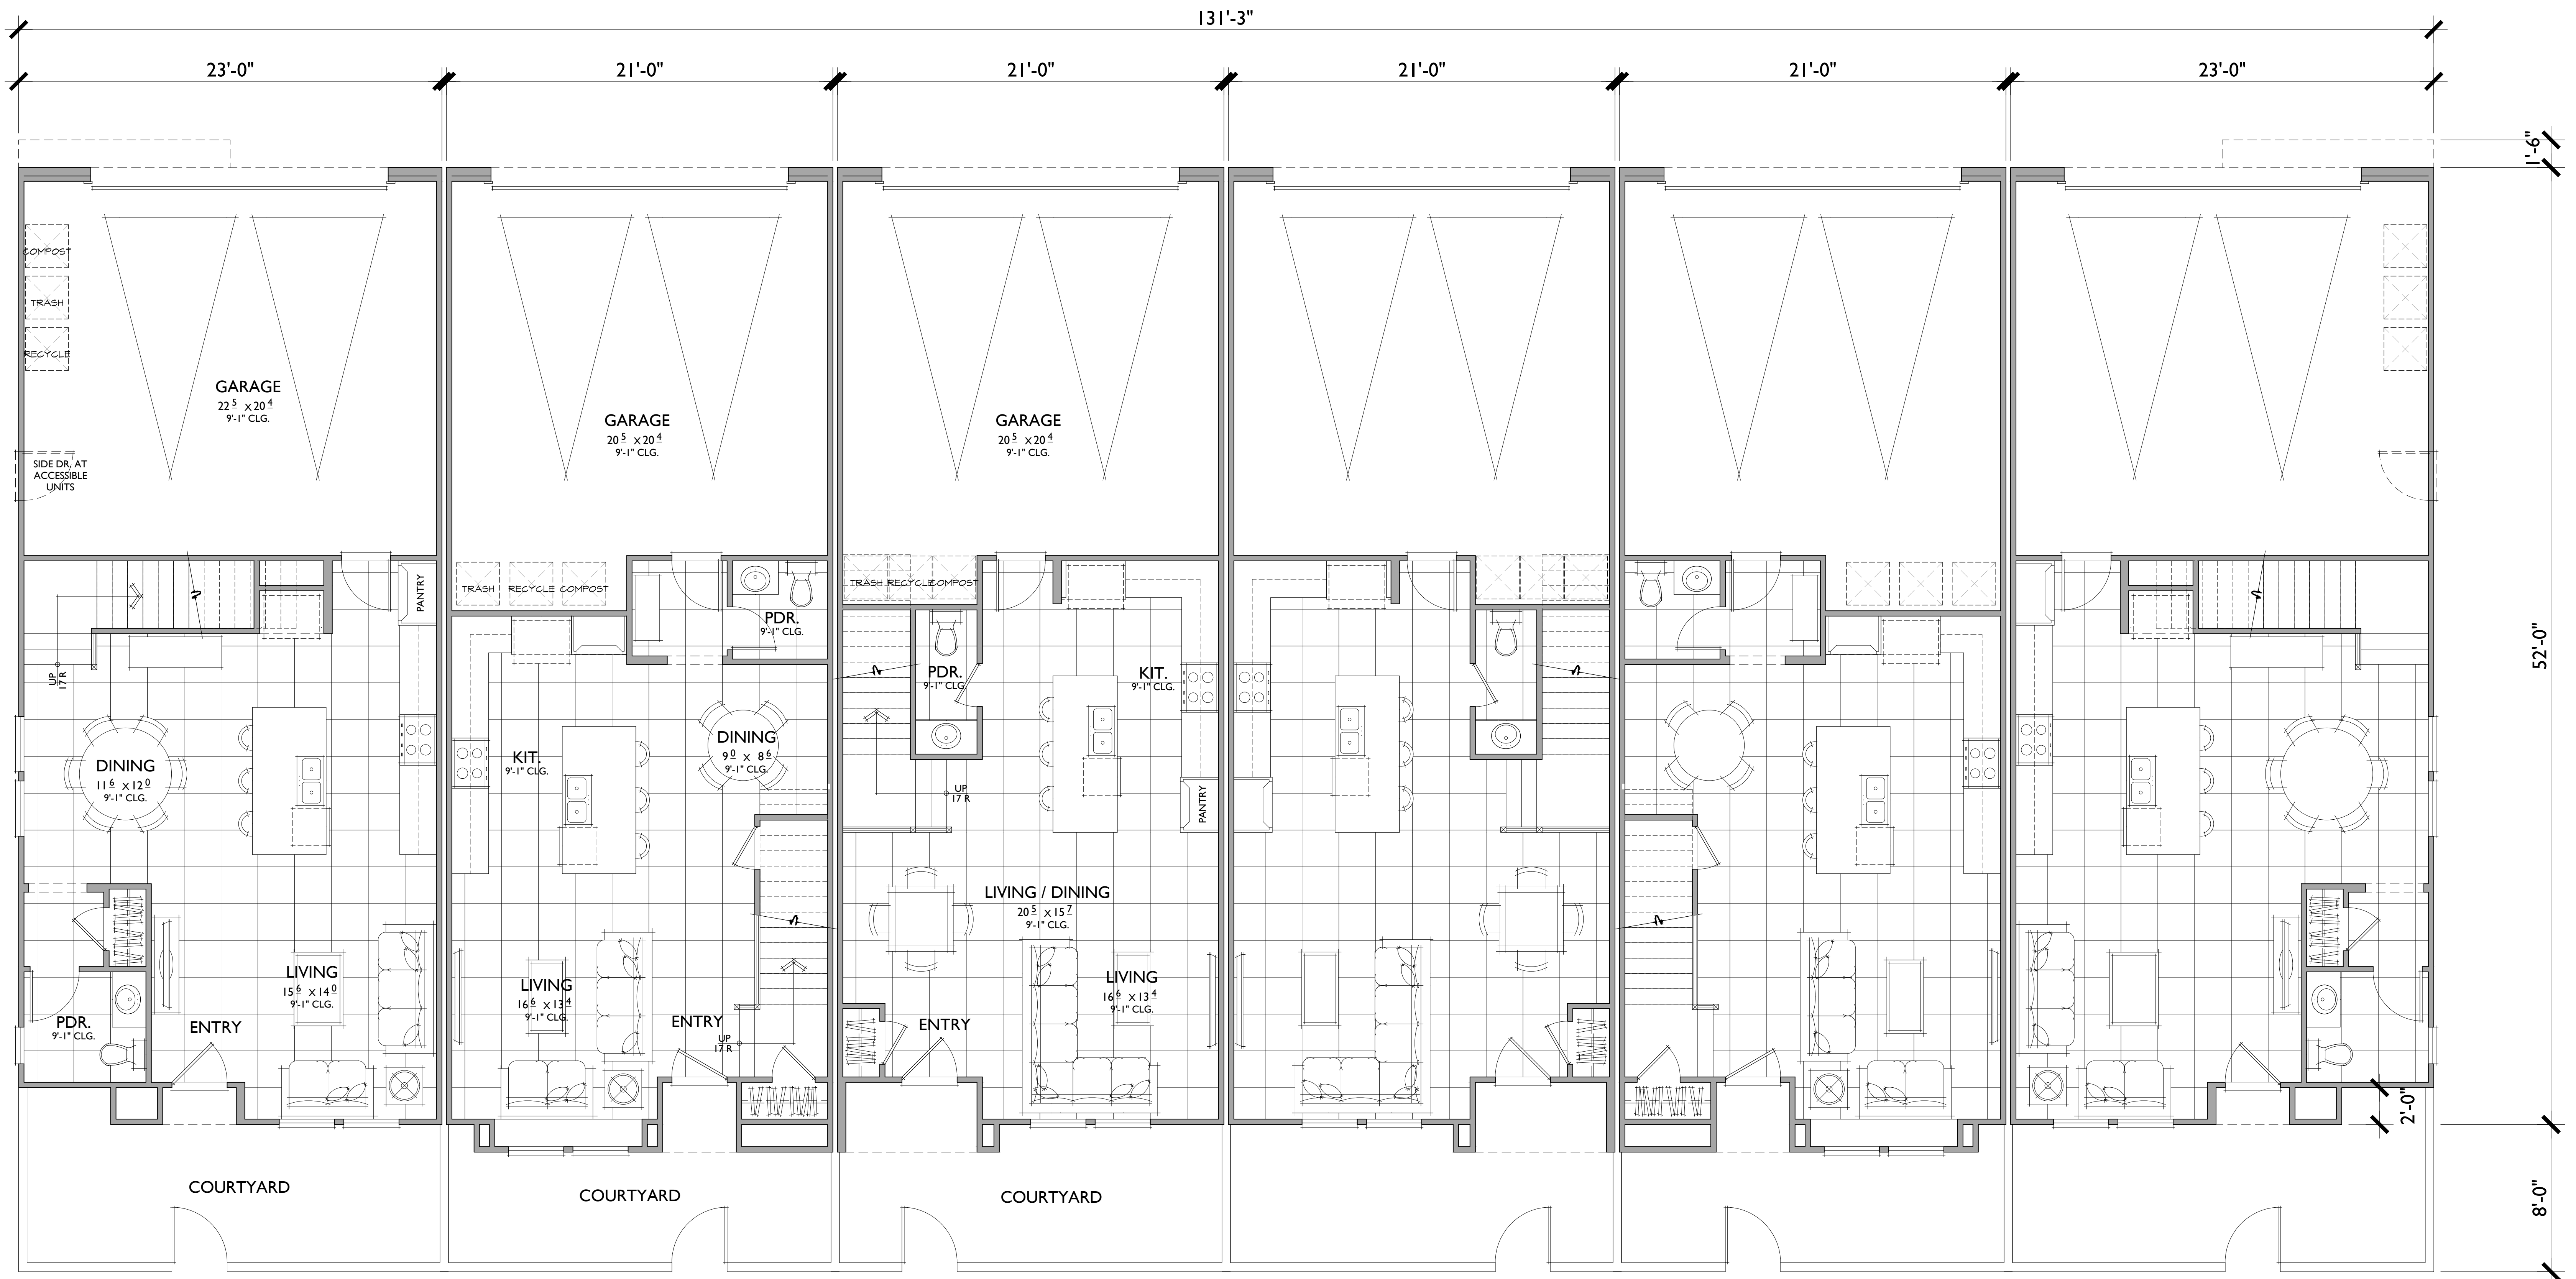

FIRST FLOOR

PLAN 3
3 BEDROOMS / 2.5 BATHS
2 - CAR GARAGE

FLOOR AREA TABLE	
1ST FLOOR	688 SQ. FT.
2ND FLOOR	1,094 SQ. FT.
TOTAL LIVING	1,782 SQ. FT.
2 - CAR GARAGE	485 SQ. FT.
PORCH	8 SQ. FT.
COURTYARD	193 SQ. FT.

NOTE: SQUARE FOOTAGE MAY VARY DUE TO METHOD OF CALCULATION

PLAN 2
3 BEDROOMS / 2.5 BATHS
2 - CAR GARAGE

FLOOR AREA TABLE	
1ST FLOOR	611 SQ. FT.
2ND FLOOR	1,033 SQ. FT.
TOTAL LIVING	1,644 SQ. FT.
2 - CAR GARAGE	472 SQ. FT.
PORCH	15 SQ. FT.
COURTYARD	139 SQ. FT.

NOTE: SQUARE FOOTAGE MAY VARY DUE TO METHOD OF CALCULATION

PLAN 1
3 BEDROOMS / 2.5 BATHS
2 - CAR GARAGE


FLOOR AREA TABLE	
1ST FLOOR	612 SQ. FT.
2ND FLOOR	951 SQ. FT.
TOTAL LIVING	1,563 SQ. FT.
2 - CAR GARAGE	463 SQ. FT.
PORCH	16 SQ. FT.
COURTYARD	168 SQ. FT.

NOTE: SQUARE FOOTAGE MAY VARY DUE TO METHOD OF CALCULATION

PLAN 1R
3 BEDROOMS / 2.5 BATHS
2 - CAR GARAGE

PLAN 2R
3 BEDROOMS / 2.5 BATHS
2 - CAR GARAGE

PLAN 3R
3 BEDROOMS / 2.5 BATHS
2 - CAR GARAGE

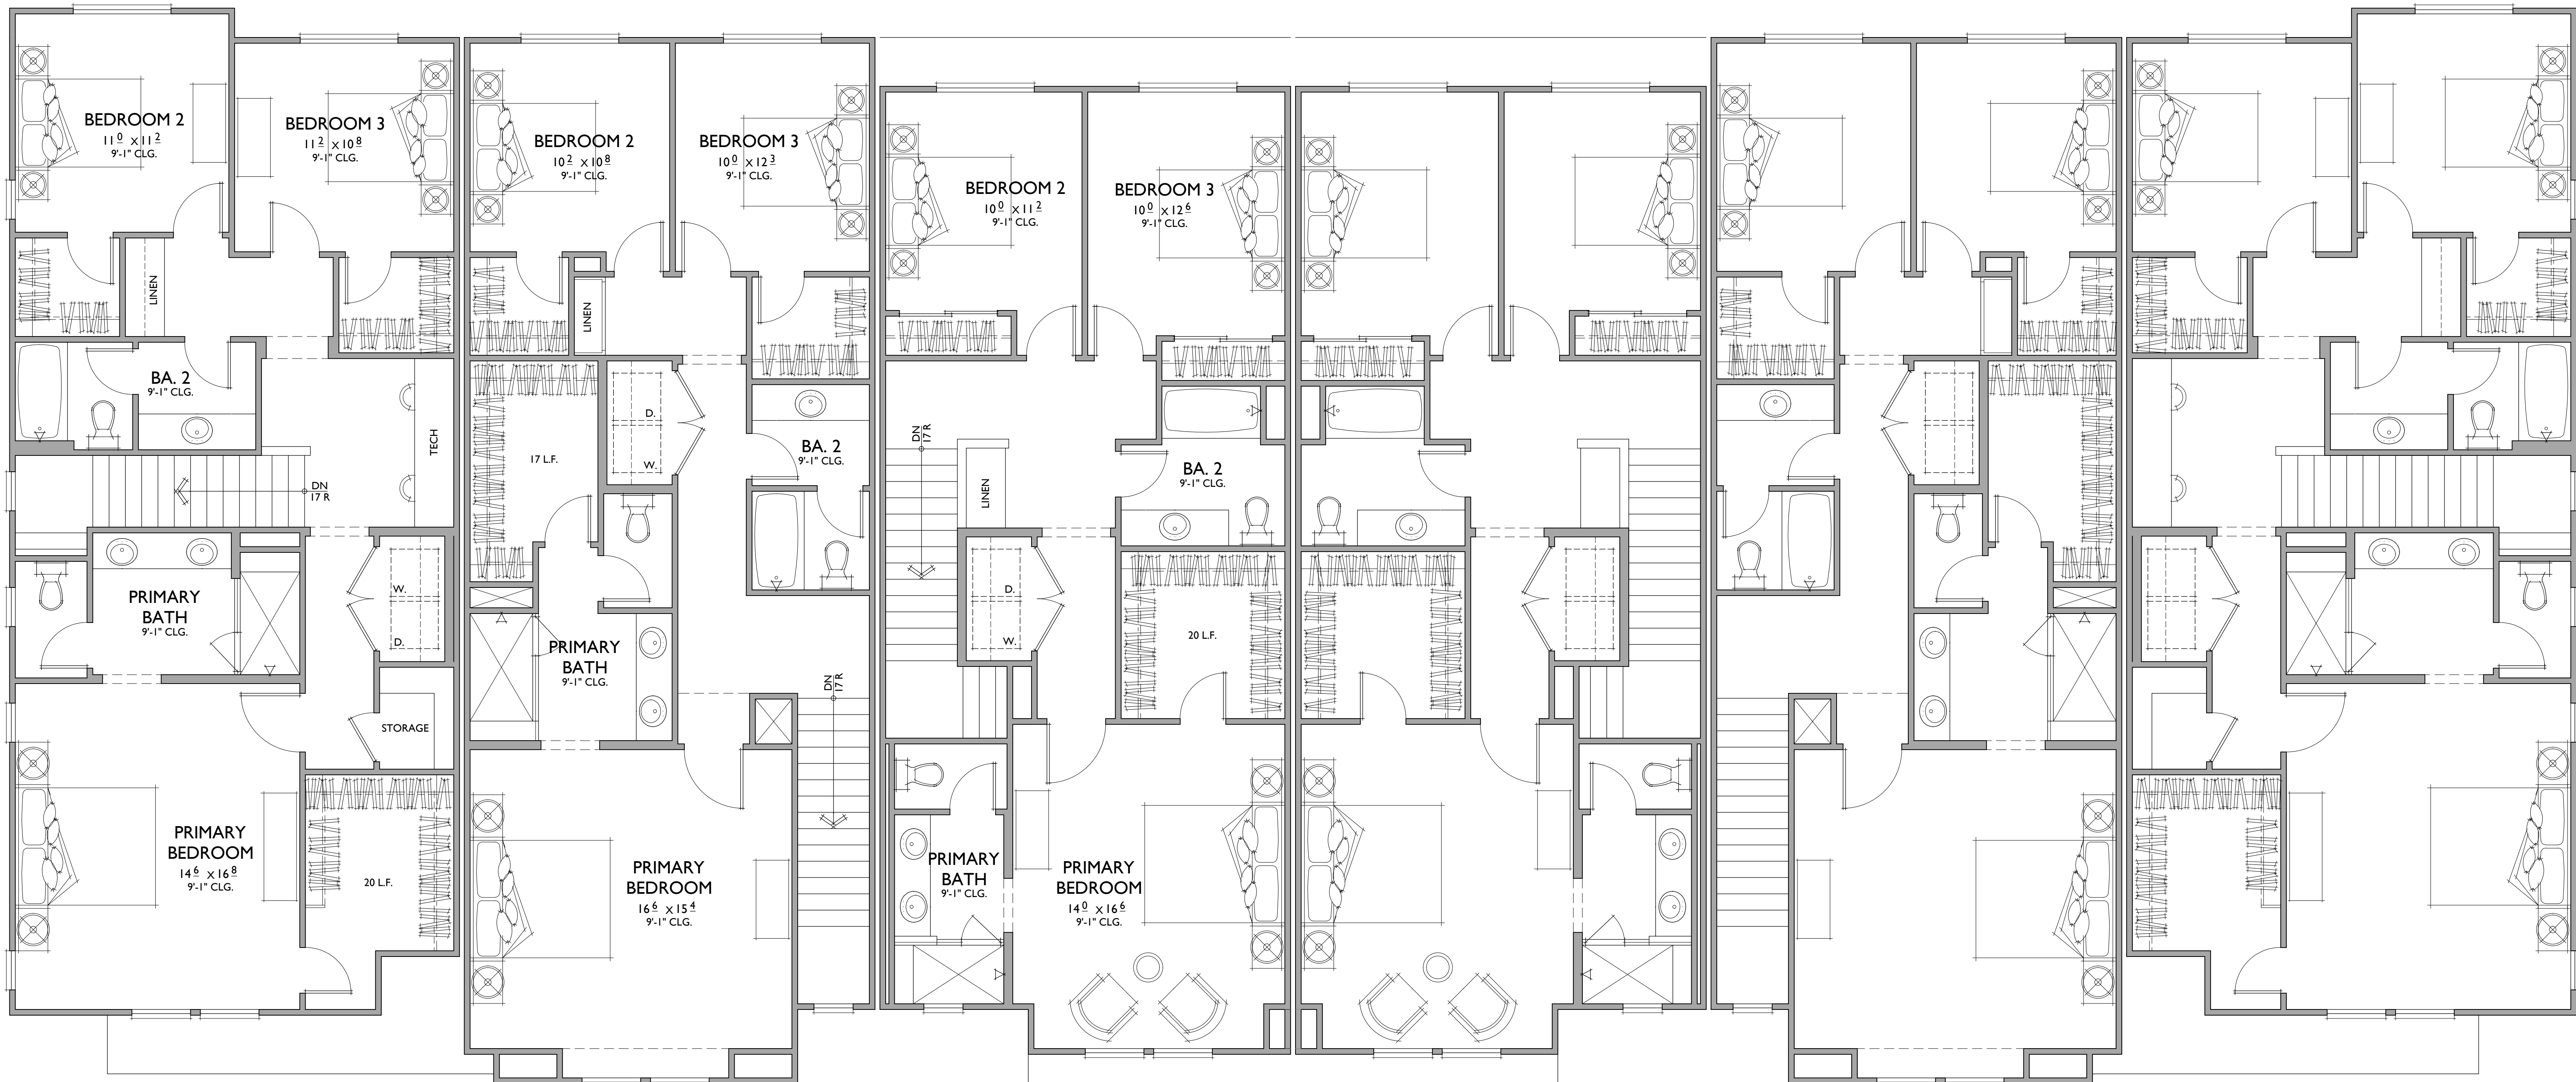

SECOND FLOOR

PLAN 3
3 BEDROOMS / 2.5 BATHS
2 - CAR GARAGE

FLOOR AREA TABLE	
1ST FLOOR	688 SQ. FT.
2ND FLOOR	1,094 SQ. FT.
TOTAL LIVING	1,782 SQ. FT.
2 - CAR GARAGE	485 SQ. FT.
PORCH	8 SQ. FT.
COURTYARD	193 SQ. FT.

NOTE: SQUARE FOOTAGE MAY VARY DUE TO METHOD OF CALCULATION

PLAN 2
3 BEDROOMS / 2.5 BATHS
2 - CAR GARAGE

FLOOR AREA TABLE	
1ST FLOOR	611 SQ. FT.
2ND FLOOR	1,033 SQ. FT.
TOTAL LIVING	1,644 SQ. FT.
2 - CAR GARAGE	472 SQ. FT.
PORCH	15 SQ. FT.
COURTYARD	139 SQ. FT.

NOTE: SQUARE FOOTAGE MAY VARY DUE TO METHOD OF CALCULATION

PLAN 1
3 BEDROOMS / 2.5 BATHS
2 - CAR GARAGE

FLOOR AREA TABLE	
1ST FLOOR	612 SQ. FT.
2ND FLOOR	951 SQ. FT.
TOTAL LIVING	1,563 SQ. FT.
2 - CAR GARAGE	463 SQ. FT.
PORCH	16 SQ. FT.
COURTYARD	168 SQ. FT.

NOTE: SQUARE FOOTAGE MAY VARY DUE TO METHOD OF CALCULATION

PLAN 1R
3 BEDROOMS / 2.5 BATHS
2 - CAR GARAGE

PLAN 2R
3 BEDROOMS / 2.5 BATHS
2 - CAR GARAGE

PLAN 3R
3 BEDROOMS / 2.5 BATHS
2 - CAR GARAGE






LEFT



RIGHT

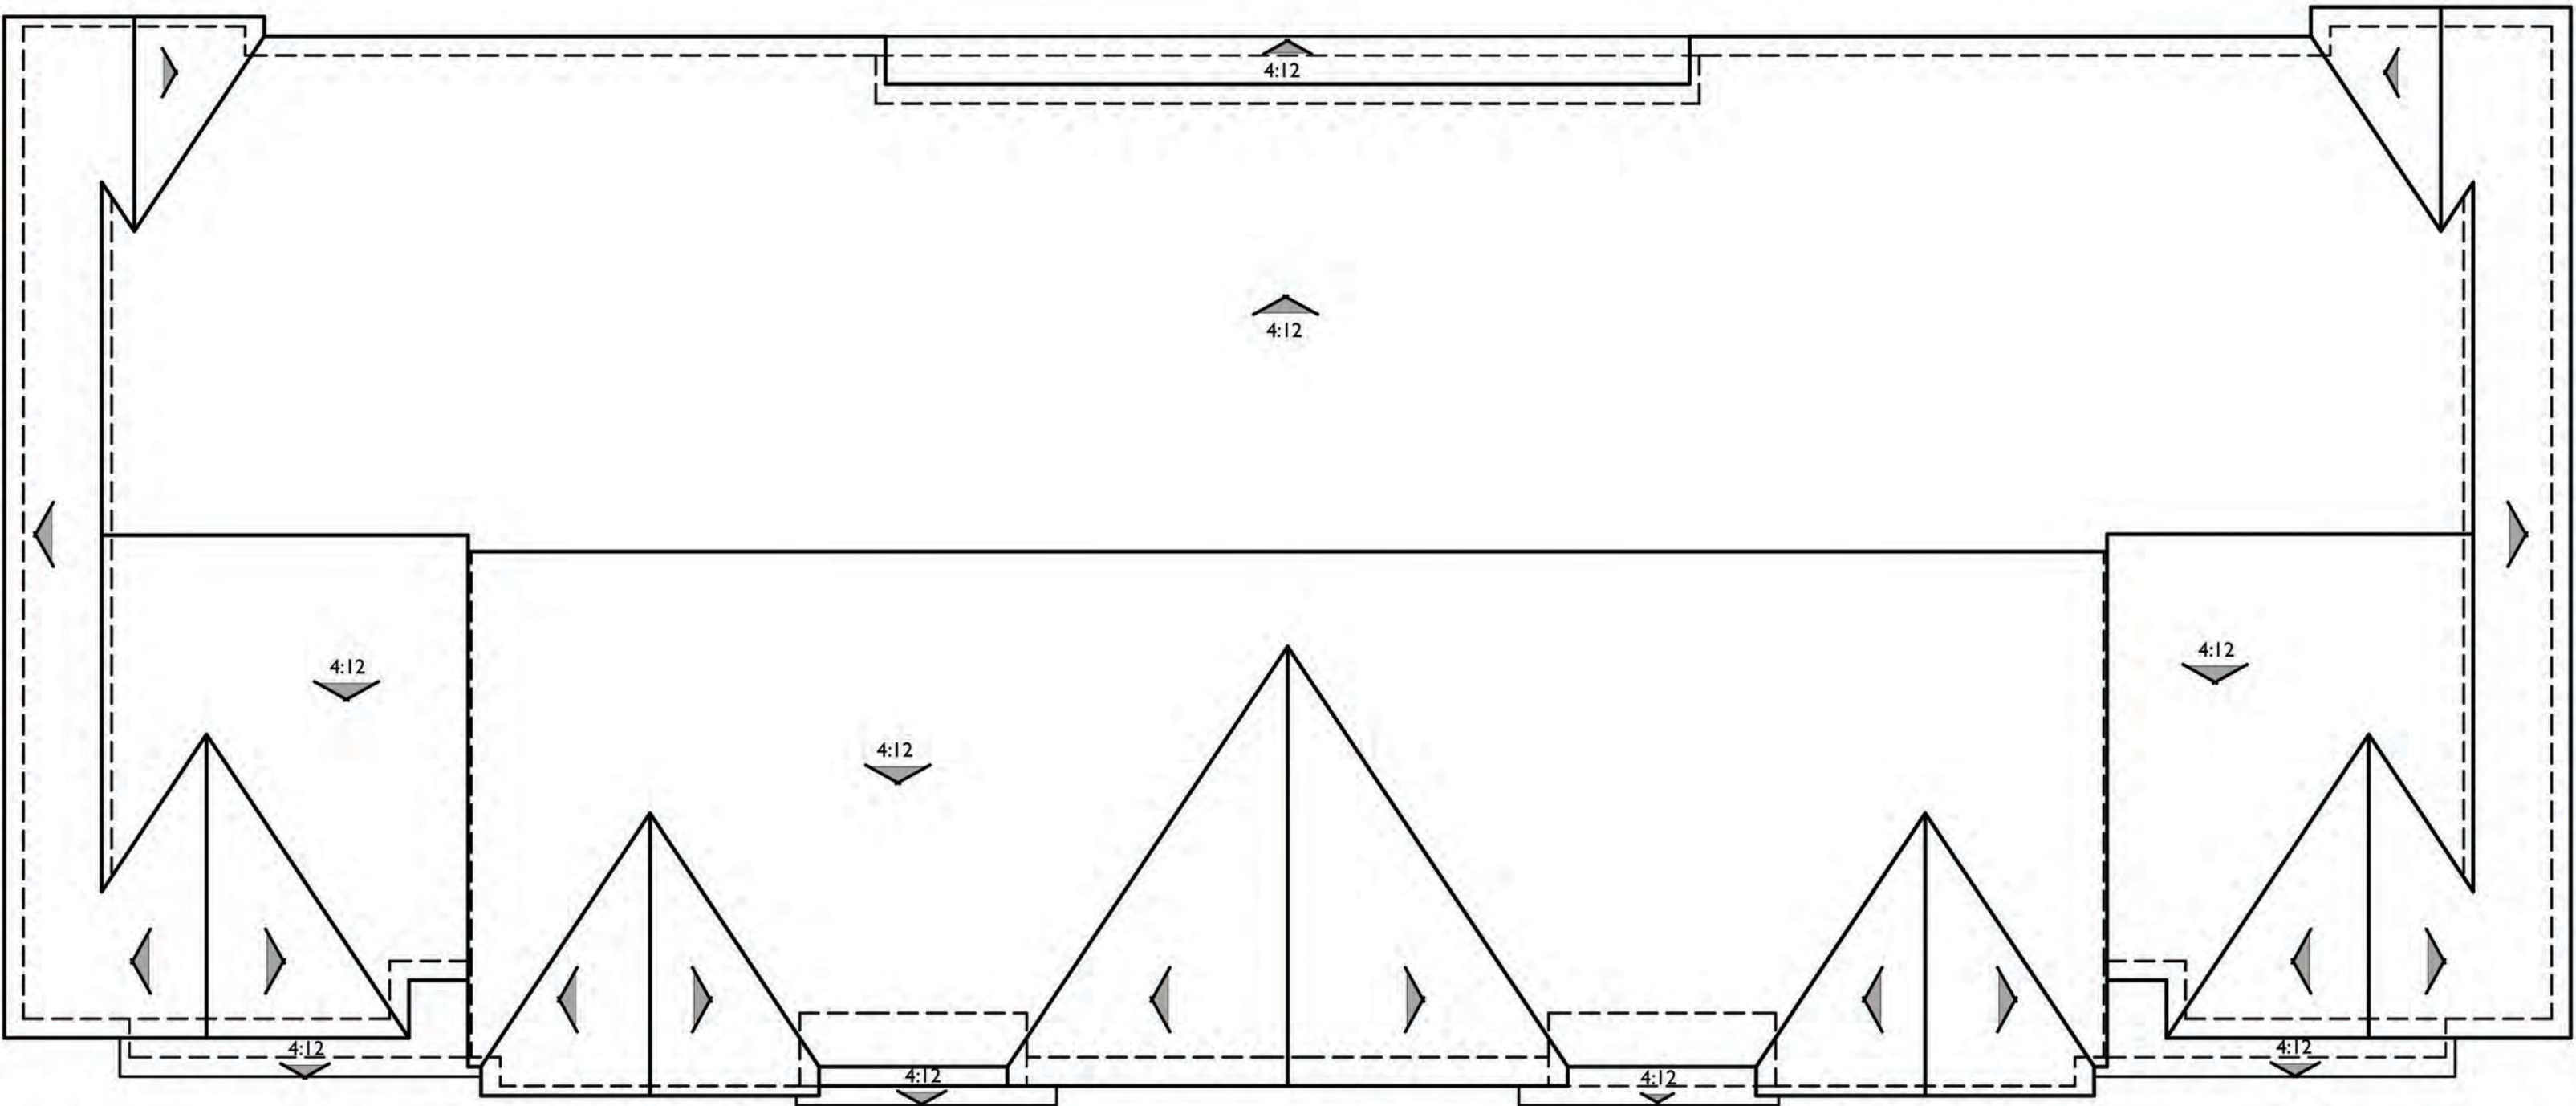

BUILDING ROOF PLAN

PITCH: 6:12 U.N.O.
RAKE: 6"
EAVE: 12"
ROOF MATERIAL: CONCRETE FLAT TILE