


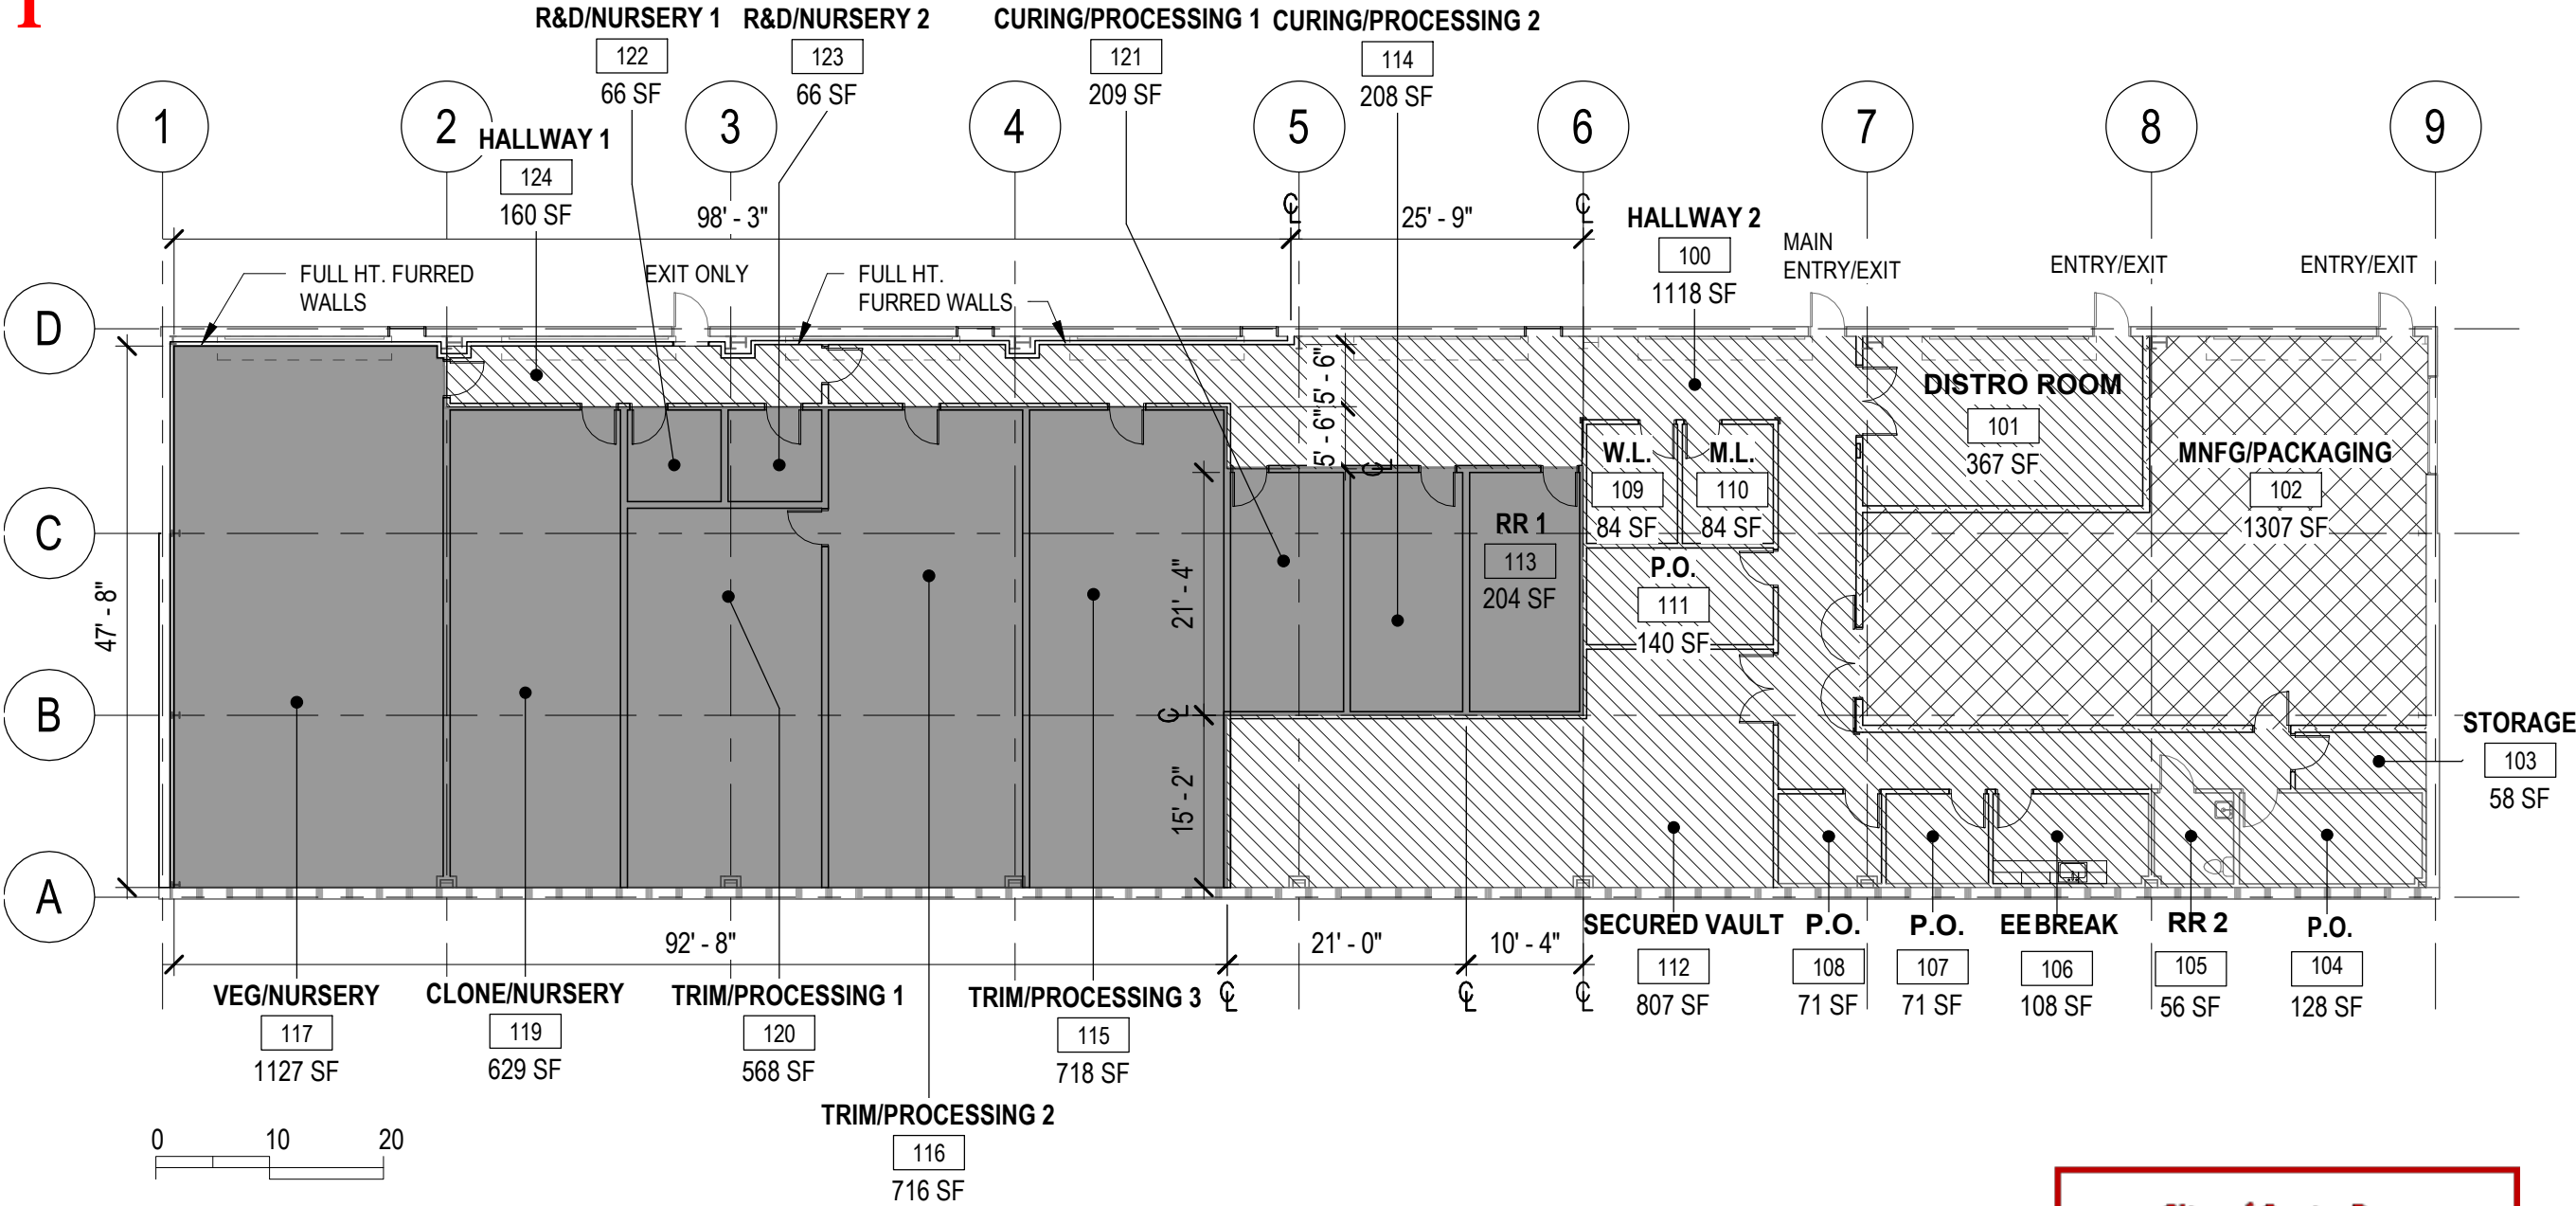

GROSS SQUARE FOOTAGE


- CULTIVATION (4,725 SF)
- DISTRIBUTION (3,925 SF)
- MANUFACTURING (1,340 SF)


TOTAL (9,990 SF)

City of Santa Rosa
May 21/2021
Planning & Economic
Development Department

TNLDB

PLAN
NORTH

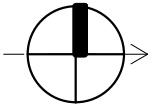

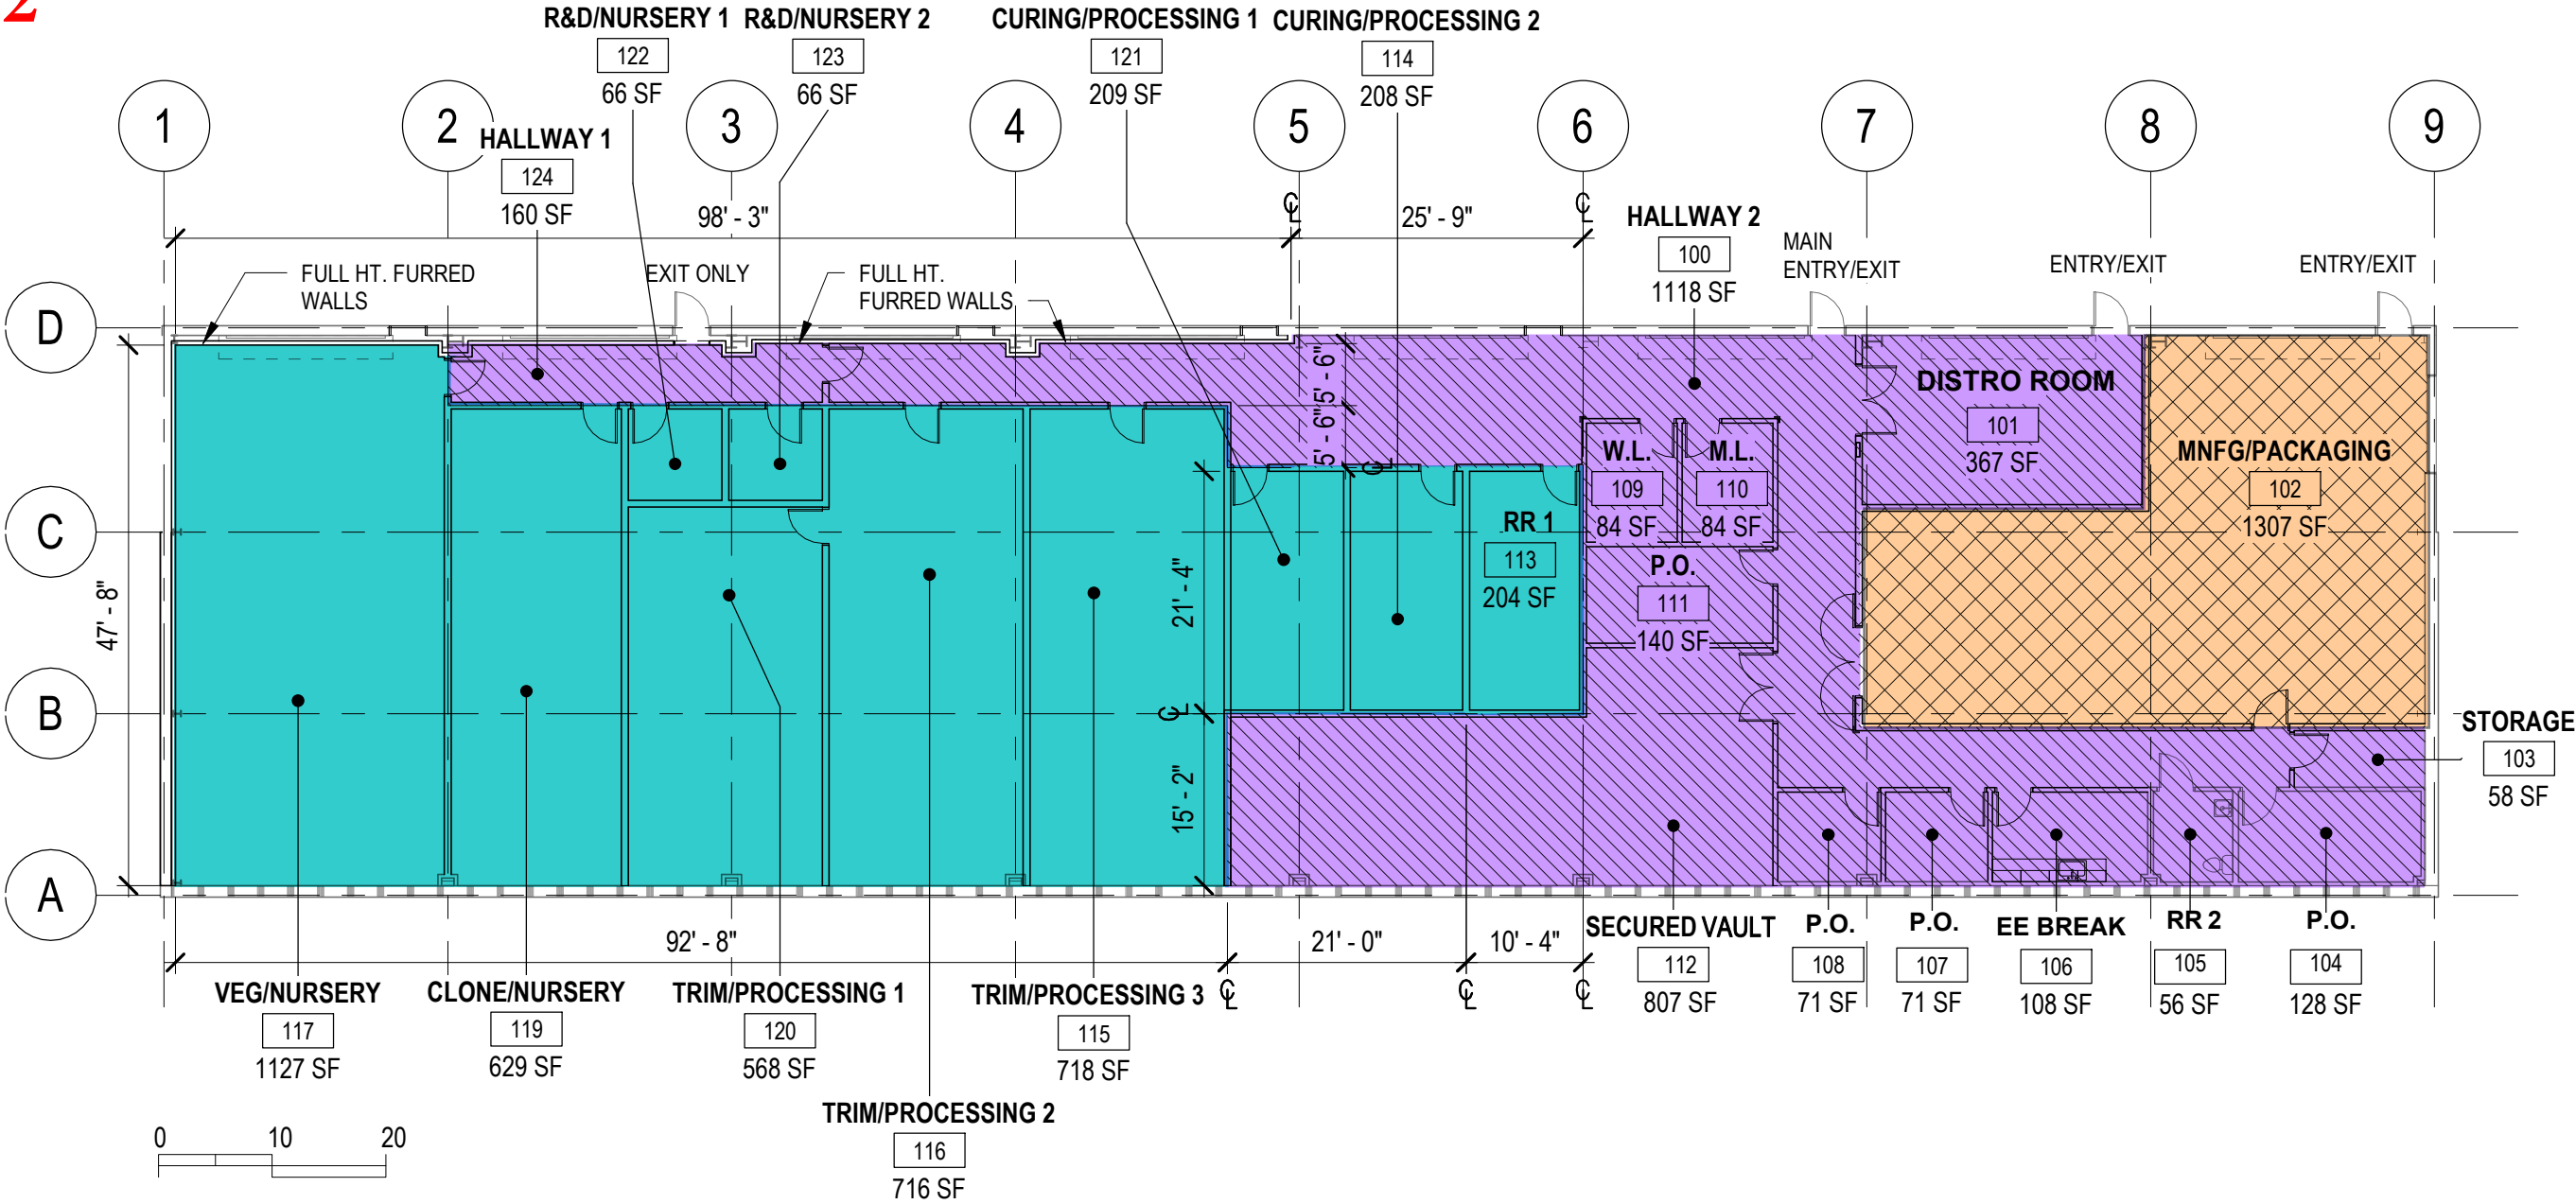

GROSS SQUARE FOOTAGE

- SUITE A CULTIVATION (4,725 SF)
- SUITE B DISTRIBUTION (3,925 SF)
- SUITE C MANUFACTURING (1,340 SF)

TOTAL (9,990 SF)

TNLDDB

PLAN NORTH

