


BASEMENT LEVEL FLOOR PLAN

1/16" = 1'-0"

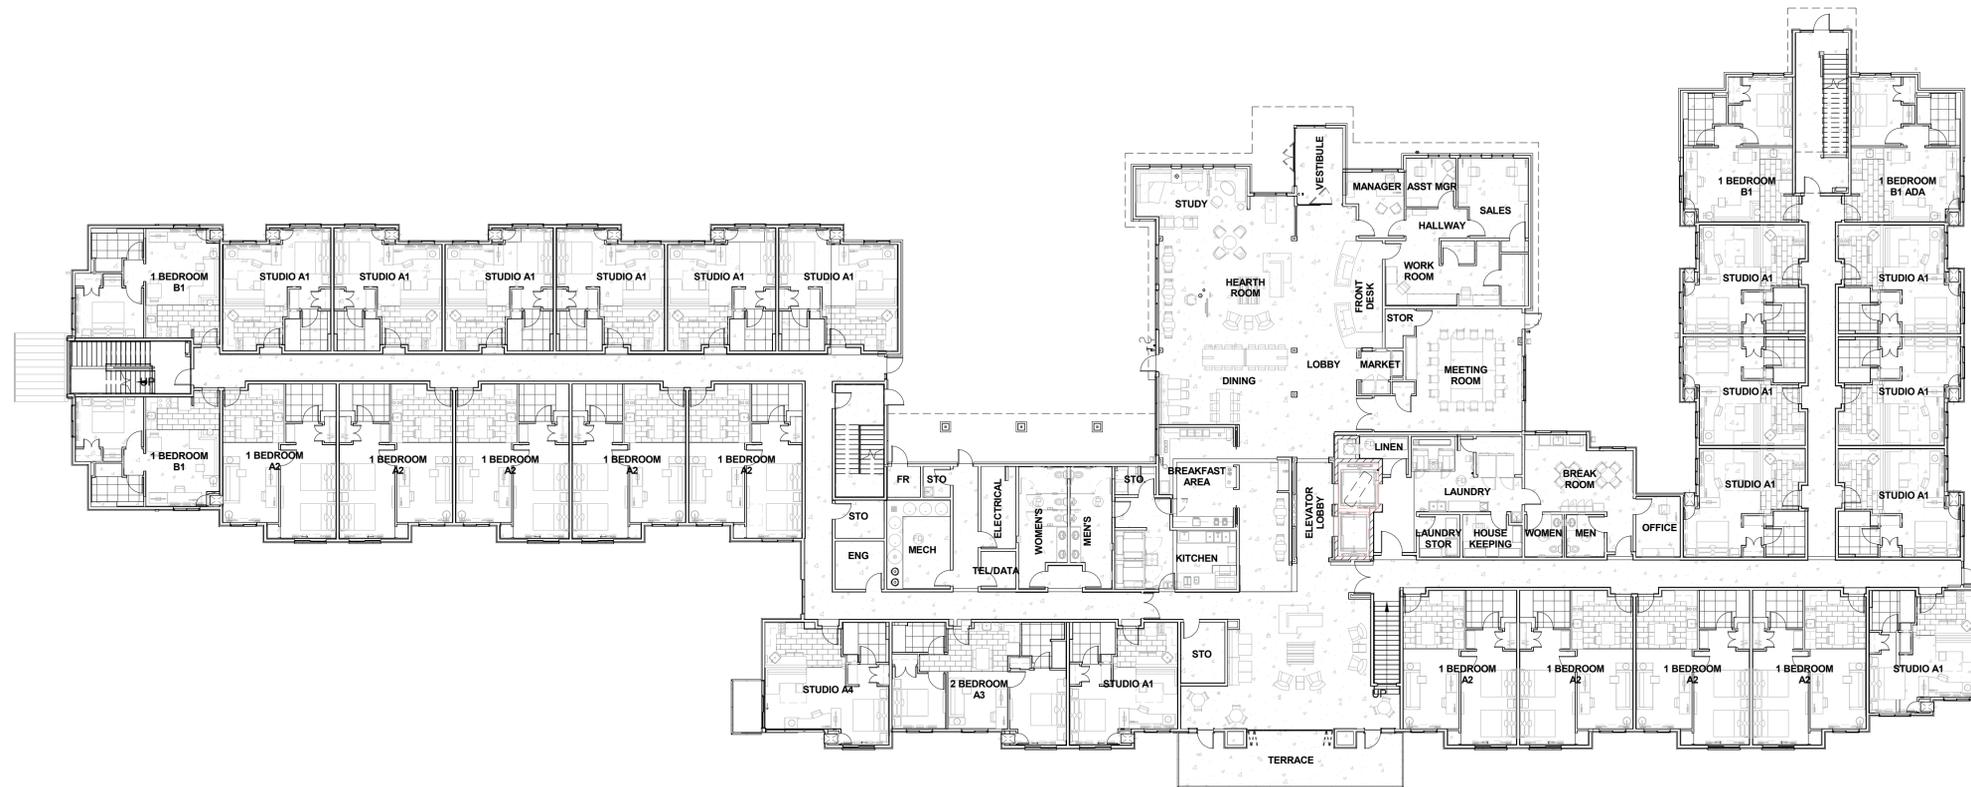


LEVEL 1 FLOOR PLAN

1/16" = 1'-0"



GUESTROOM TYPES	
GUESTROOM UNIT TYPE	# OF UNITS
1 BEDROOM A2	35
1 BEDROOM B	4
1 BEDROOM B1	9
1 BEDROOM B1 ADA	1
2 BEDROOM A1	3
2 BEDROOM A3	3
STUDIO A1	51
STUDIO A2	2
STUDIO A3	4
STUDIO A4	2
TOTAL GUESTROOMS:	114

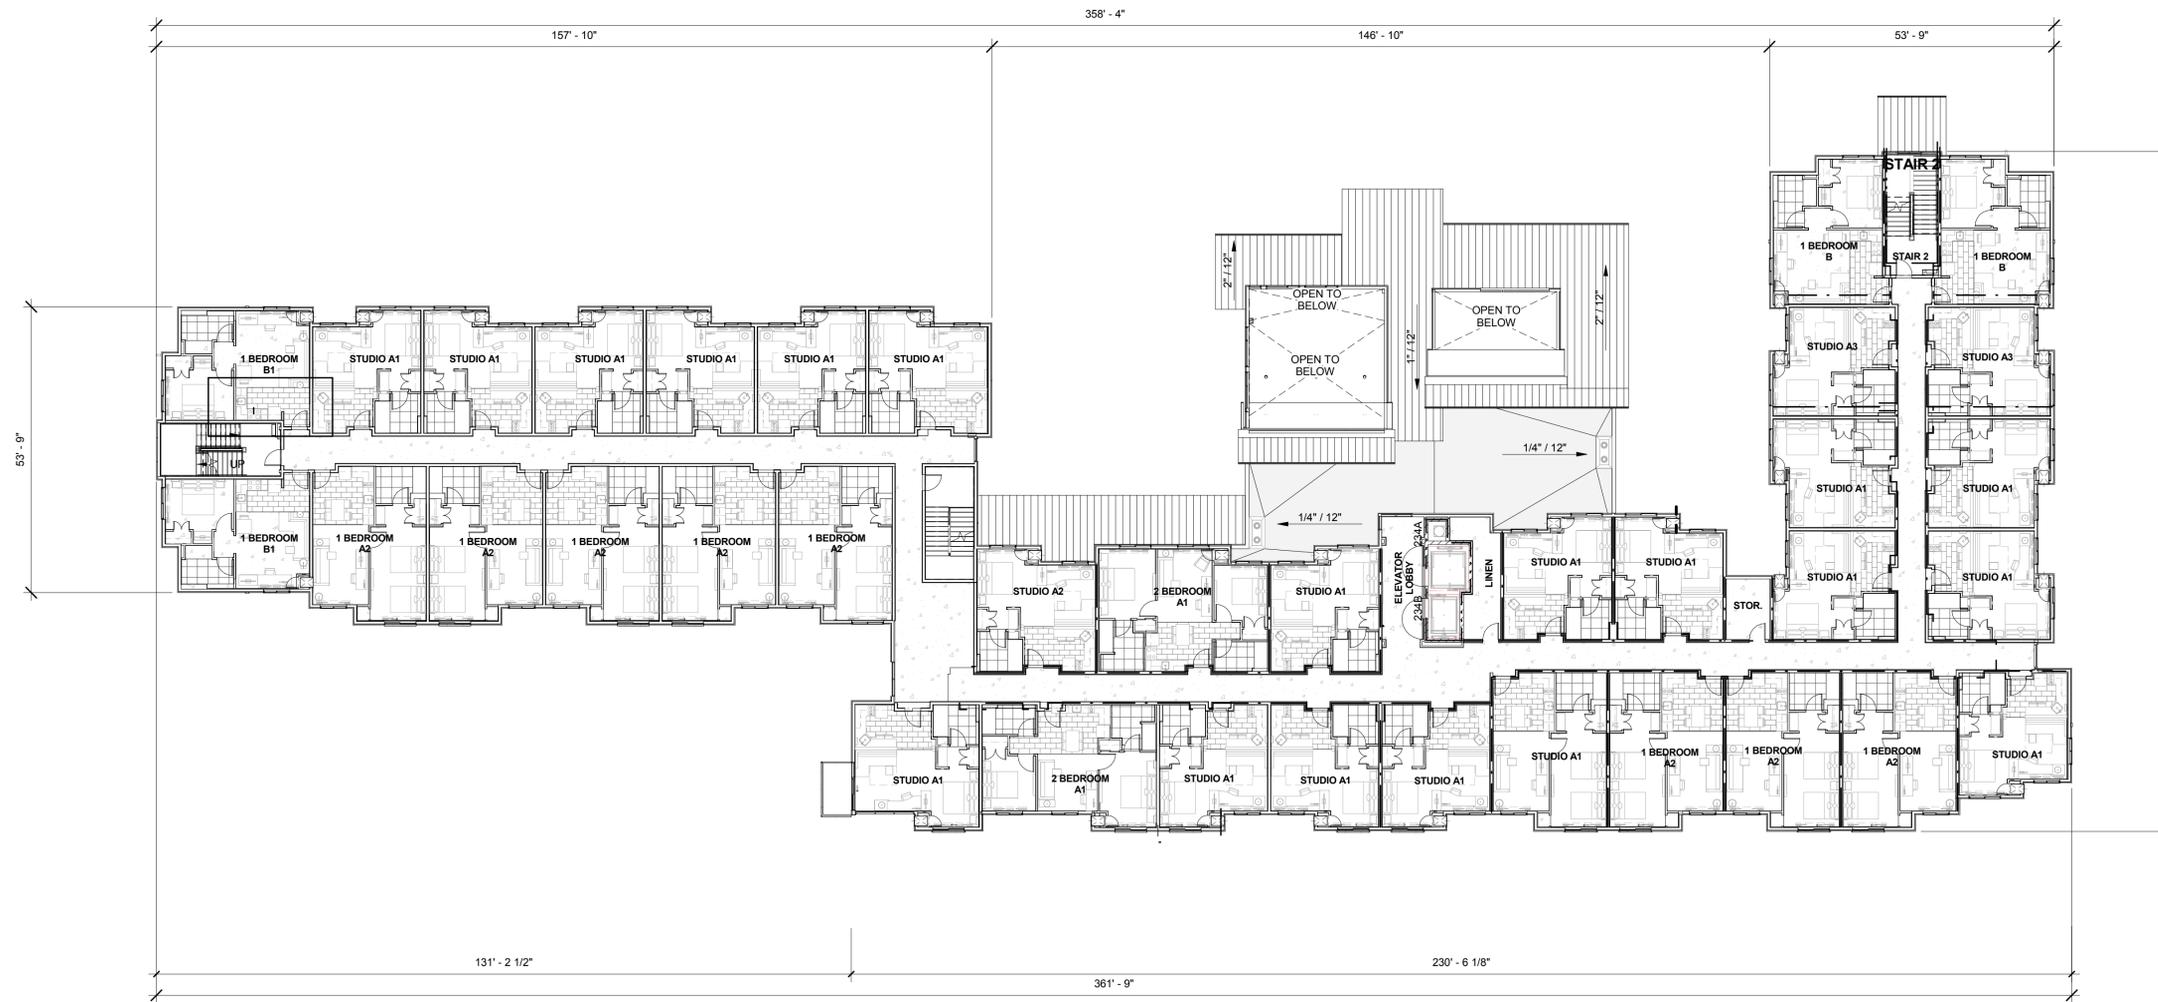

LEVEL TWO FLOOR PLAN

1/16" = 1'-0"



