



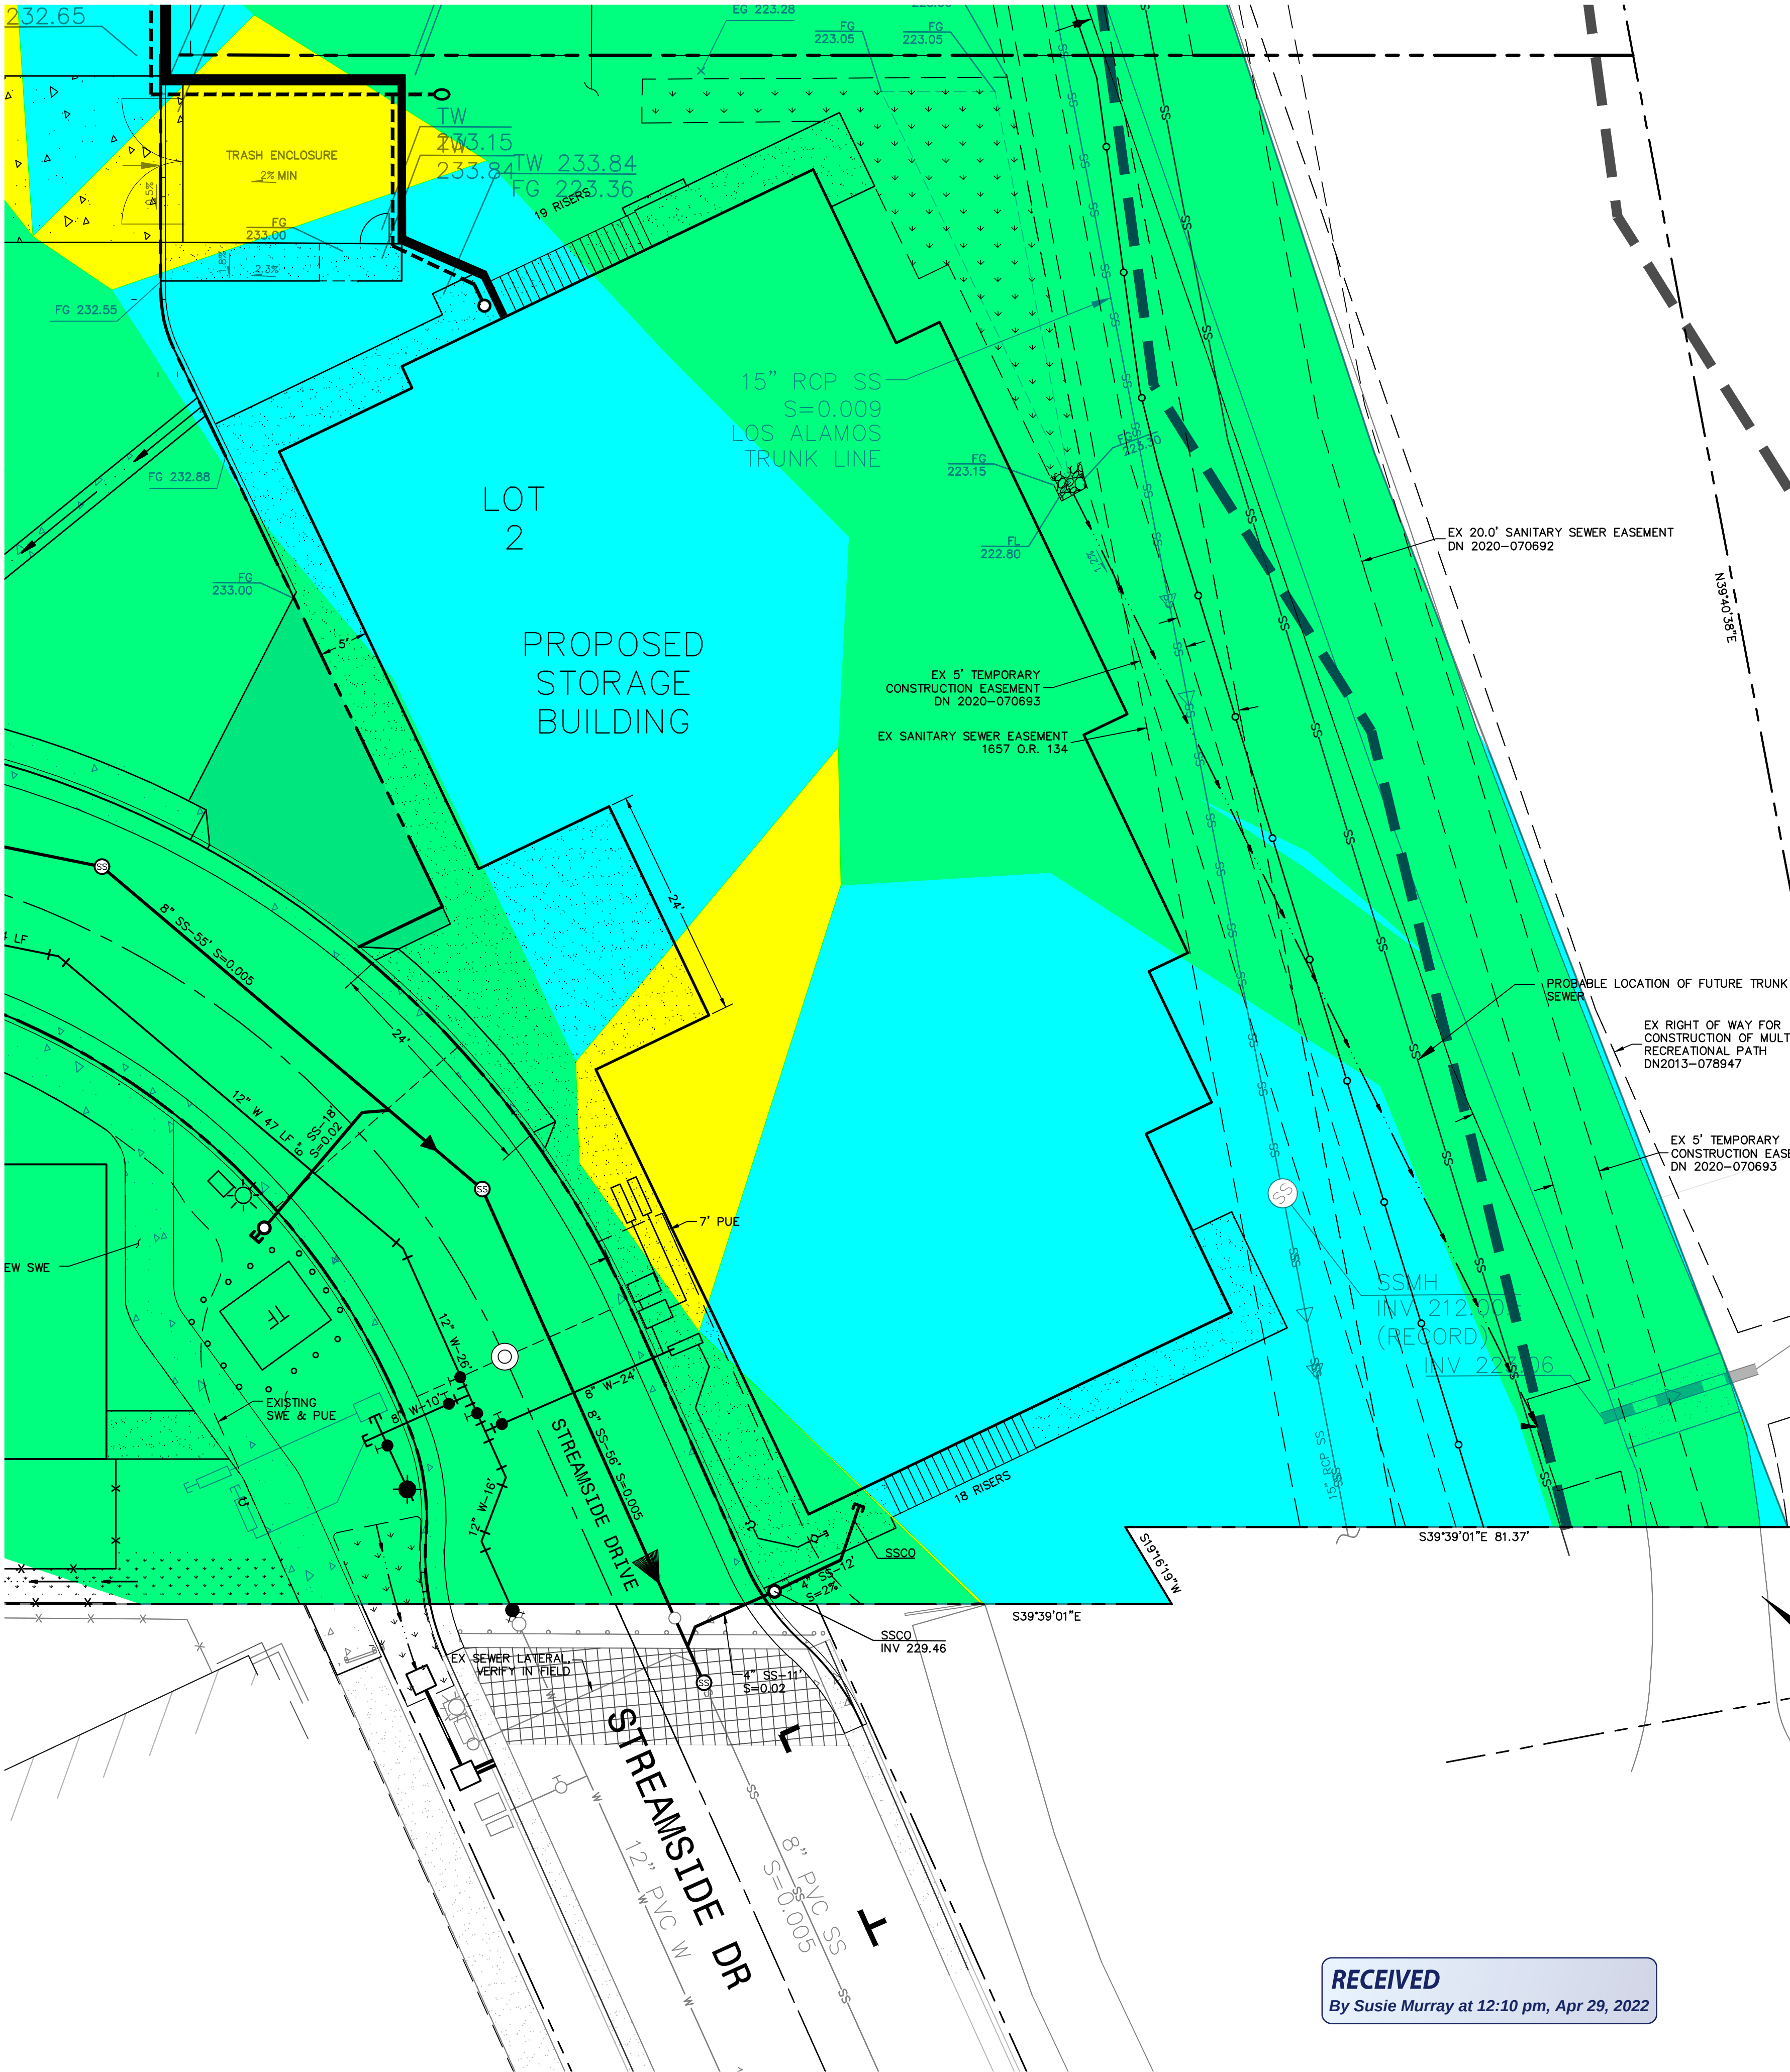

NOTE:
TOPOGRAPHIC INFORMATION SHOWN IS FROM A FIELD SURVEY ON AUGUST 23, 2017 BY BKF ENGINEERS.

SLOPE ANALYSIS LEGEND – LOT 2			
COLOR	SLOPE RANGE	% of lot in this range	AREA (SF)
Green	0%–10%	60%	13,124
Blue	10%–25%	35%	7,900
Yellow	>25%	5%	1,192


AVERAGE SLOPE=10%

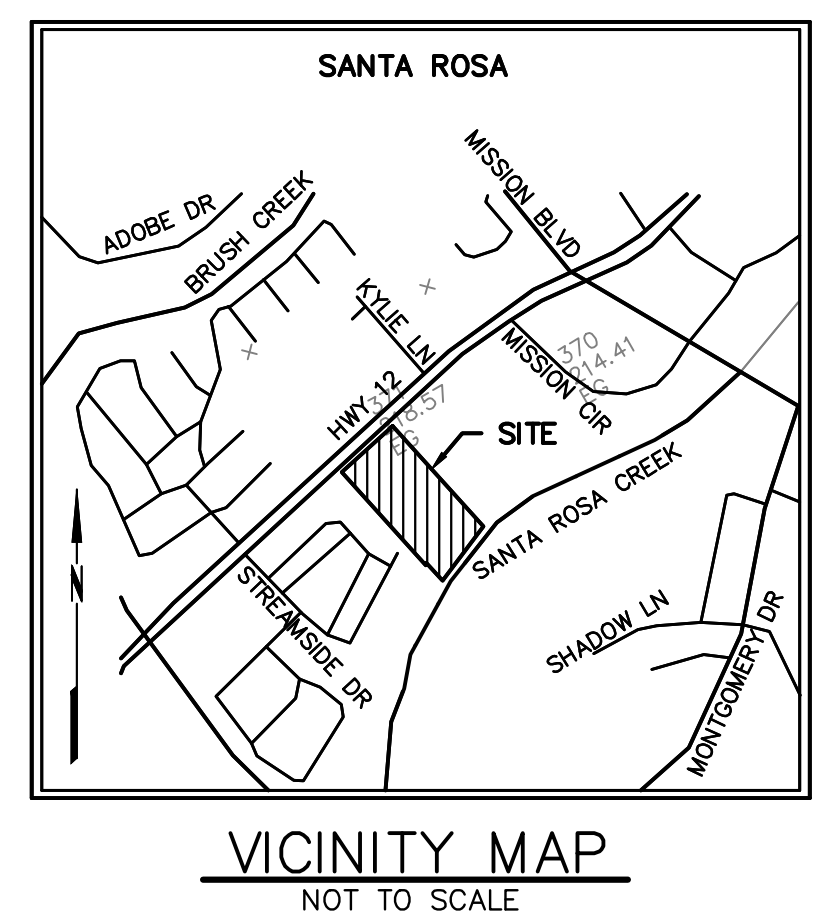

- ABBREVIATIONS**
- ± MORE OR LESS
 - A AREA
 - AC ASPHALT CONCRETE
 - APN ASSESSOR'S PARCEL NUMBER
 - BFP BACKFLOW PREVENTER
 - BLDG BUILDING
 - CB CATCH BASIN
 - CDP CONTROL DENSITY FILL
 - CONC CONCRETE
 - D DEPTH
 - DI DROP INLET
 - DN DOCUMENT NUMBER
 - DW DRIVEWAY
 - EP EDGE OF PAVEMENT
 - E ELECTRIC
 - EG EXISTING GRADE
 - FDC FIRE DEPARTMENT CONNECTION
 - FG FINISHED GRADE
 - FL FINISHED FLOOR ELEVATION
 - FL FLOWLINE
 - G GAS
 - GB GRADE BREAK
 - INV INVERT-BOTTOM INSIDE OF PIPE
 - IP IRON PIPE
 - MH MANHOLE
 - MON MONUMENT
 - O.R. OFFICIAL RECORD
 - RTWL RETAINING WALL
 - S SLOPE
 - SS SANITARY SEWER
 - SSCO SANITARY SEWER CLEANOUT
 - SSMH SANITARY SEWER MANHOLE
 - SD STORM DRAIN
 - SF SQUARE FEET
 - SDMH STORM DRAIN MANHOLE
 - SW SIDEWALK
 - TB TOP OF BOX
 - TC TOP FACE OF CURB
 - TEL TELEPHONE/COMMUNICATIONS
 - TW TOP OF WALL
 - TY TYPICAL
 - UB UTILITY BOX
 - W WATER

- SYMBOLS & LEGEND**
- EXISTING**
- IRON PIPE
 - CENTERLINE MONUMENT
 - GATE VALVE
 - CHECK VALVE
 - BACKFLOW PREVENTION DEVICE
 - FIRE DEPARTMENT CONNECTION
 - FIRE HYDRANT
 - POST INDICATOR VALVE
 - REDUCER
 - BLOW OFF VALVE
 - STREET SIGN
 - STREET LIGHT
 - TREE
 - TREE TO BE REMOVED
 - PROPERTY LINE
 - EASEMENT
 - CENTERLINE
 - GRADE BREAK
 - FLOW LINE
 - FENCE
 - SANITARY SEWER
 - STORM DRAIN
 - WATER
 - UNDERGROUND GAS LINE
 - ASPHALT
 - CONCRETE

RECEIVED
By Susie Murray at 12:10 pm, Apr 29, 2022

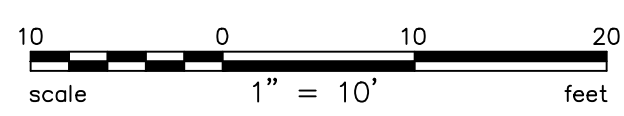

PRELIMINARY
NOT FOR CONSTRUCTION

BKF
ENGINEERS / SURVEYORS / PLANNERS
200 4TH ST, STE. 300 SANTA ROSA, CA 95401
(707) 543-8500 FAX (707) 543-8539

4224 HIGHWAY 12
APN 032-010-005
SANTA ROSA, CALIFORNIA

SLOPE ANALYSIS

DATE: 04/25/2022
ERIC D. WADE
C-81862


Revisions

No.	Description
1	Initial Design


Date: APR 2022
Scale: AS SHOWN
Design: EDW
Drawn: RRS
Approved: EDW
Job No: 20180139

Drawing Number:


1 OF 2

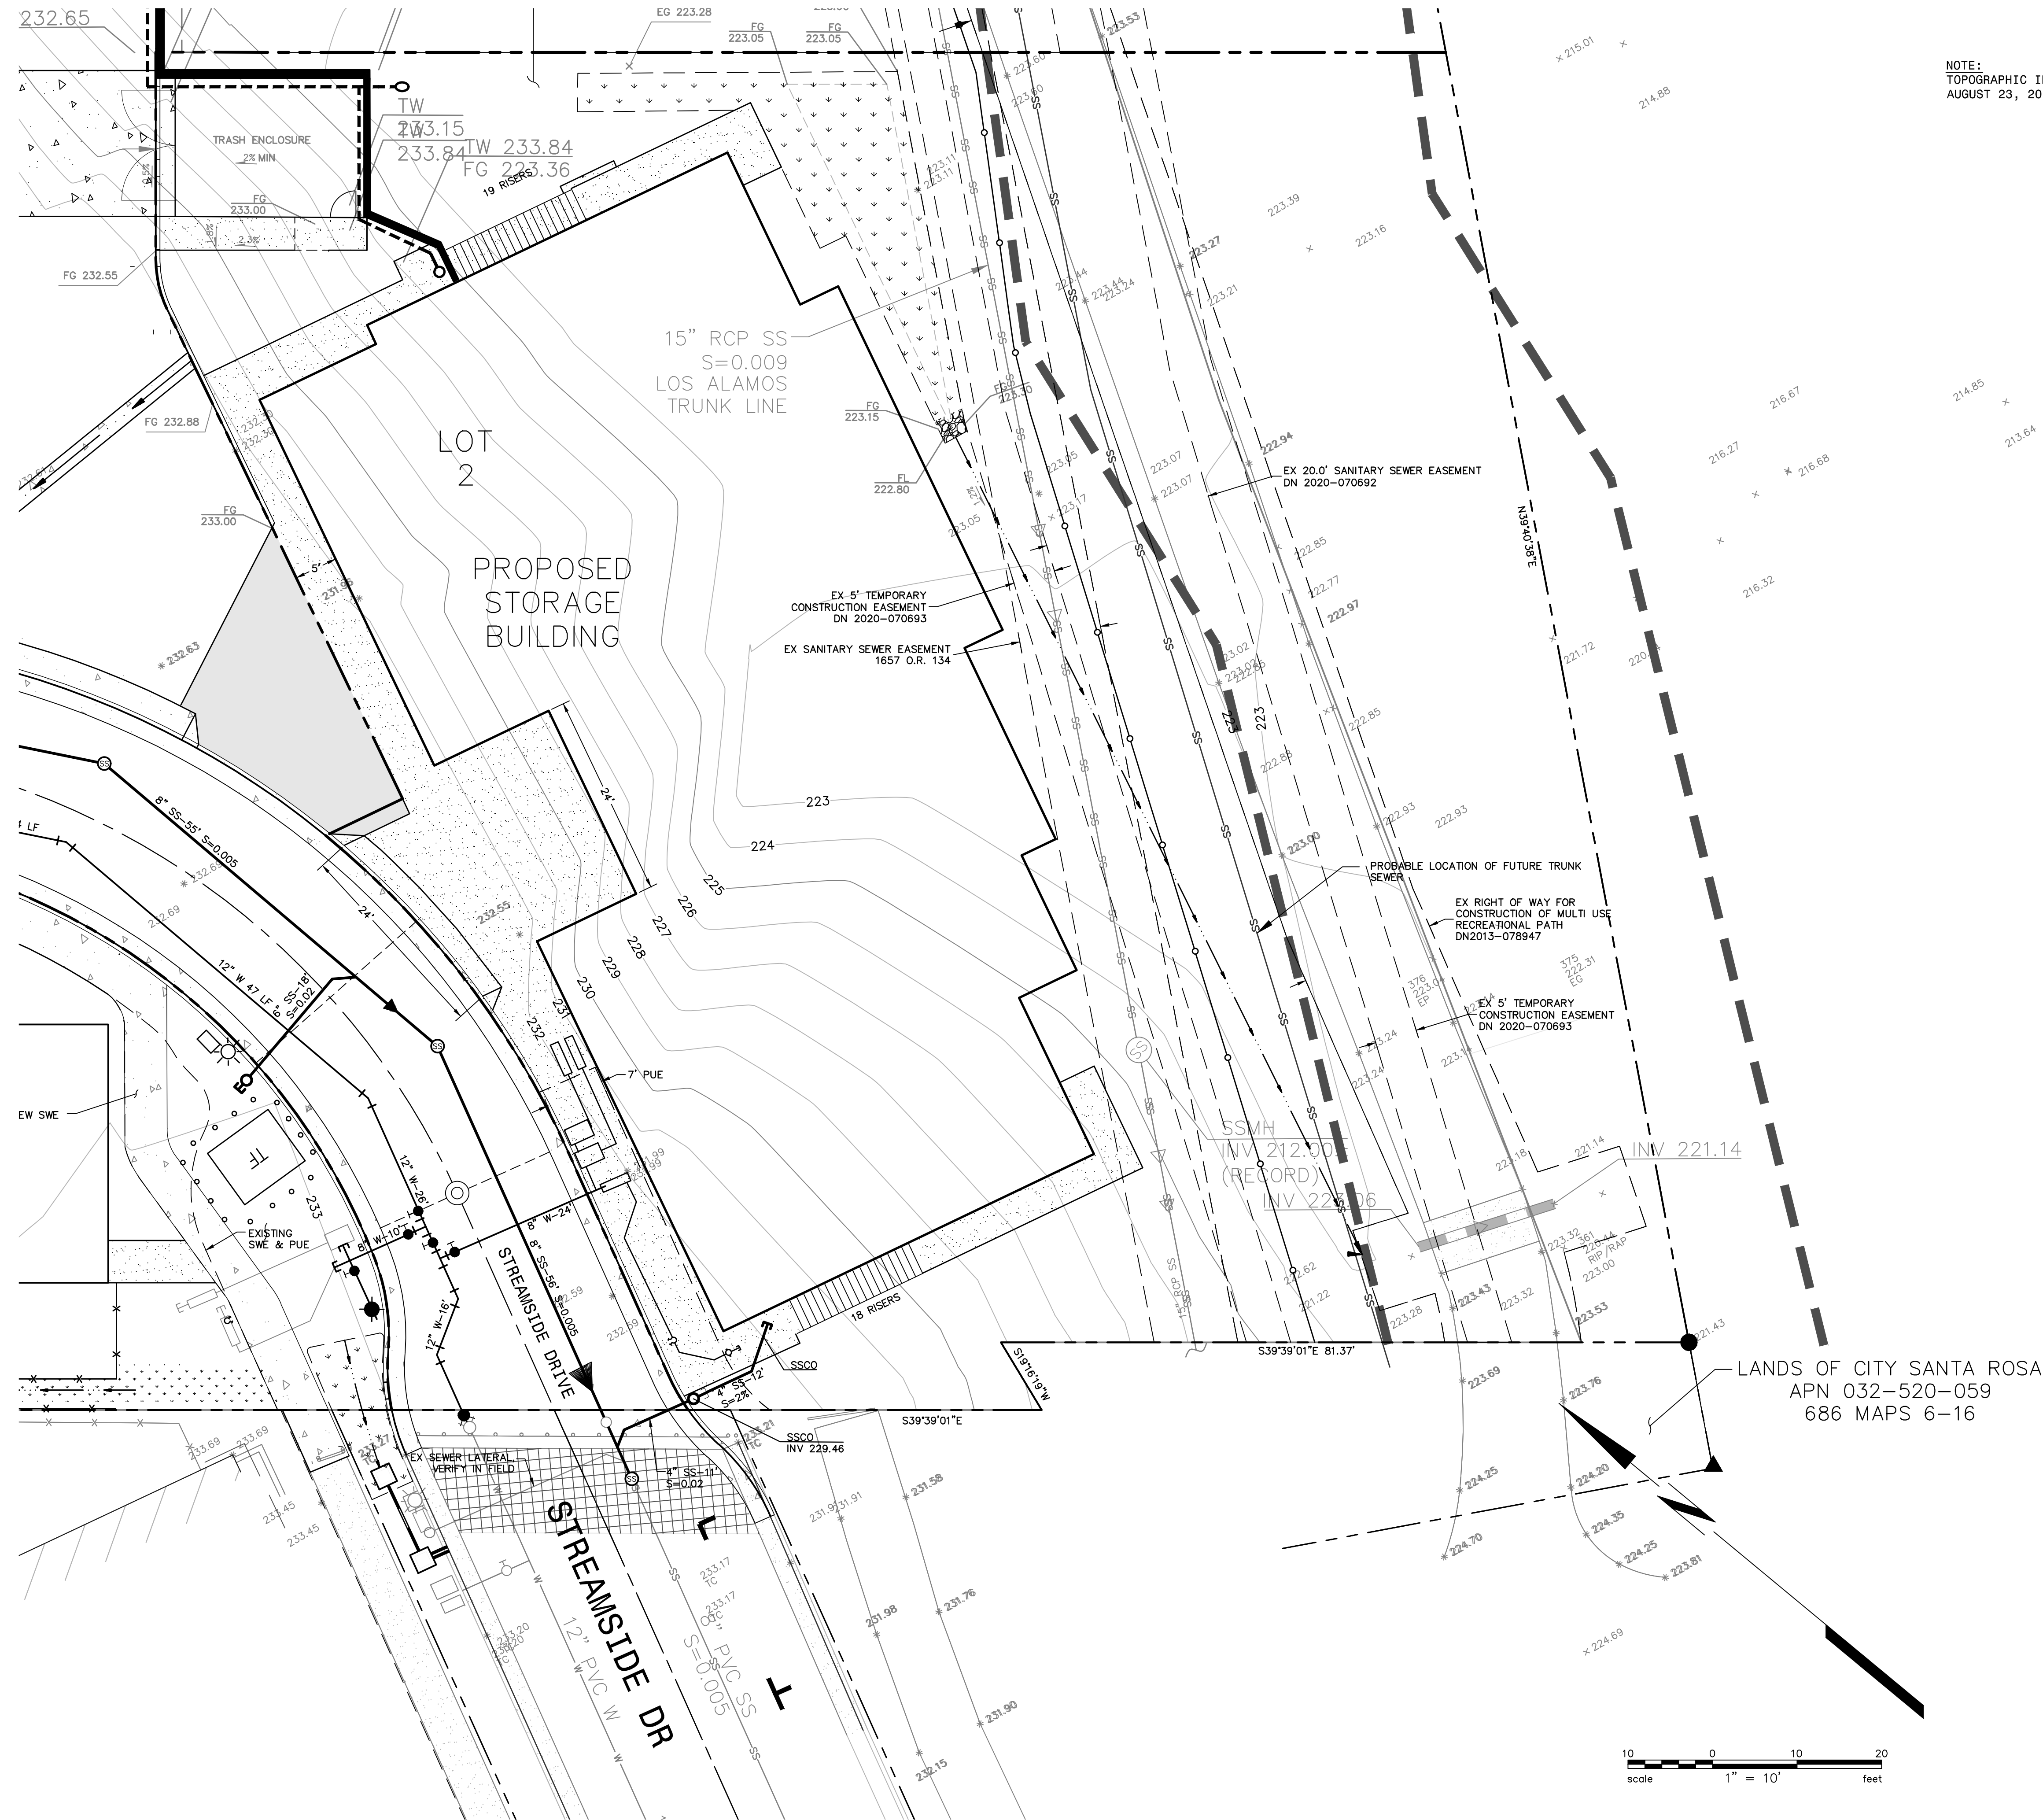

NOTE:
TOPOGRAPHIC INFORMATION SHOWN IS FROM A FIELD SURVEY ON
AUGUST 23, 2017 BY BKF ENGINEERS.

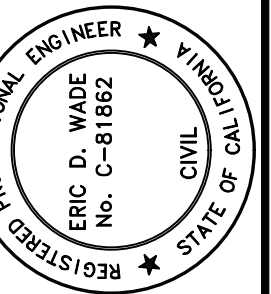

PRELIMINARY
NOT FOR CONSTRUCTION
DATE: 04/25/2022
ERIC D. WADE C-81862

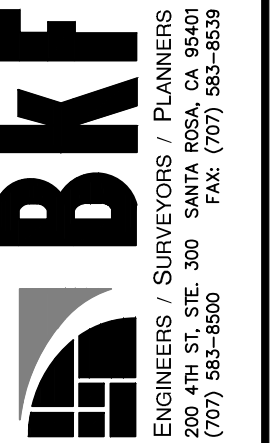

4224 HIGHWAY 12
APN 032-010-005
SANTA ROSA, CALIFORNIA
TOPOGRAPHY

Revisions	
No.	

Date: APR 2022	Scale: AS SHOWN
Design: EDW	Drawn: RNS
Approved: EDW	Job No: 20180139

Drawing Number: