
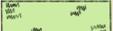


LEGEND:

-  EXISTING TREES
-  NATIVE PLANT GARDEN
-  RECREATIONAL LAWN
-  CONCRETE SIDEWALK, EXISTING
-  CONCRETE SIDEWALK, NEW
-  STABILIZED PATHWAY
-  FITNESS STATIONS / PLAY ELEMENTS
-  LIGHTING, EXISTING
-  LIGHTING, NEW
-  SEAT WALL
-  PICNIC TABLE
-  GAME TABLE
-  TRASH RECEPTACLES
-  MONUMENT SIGN
-  DRINKING FOUNTAIN
-  FENCING, DECORATIVE
-  FENCING, CHAIN LINK

PROJECT FEATURES:

- 1** PLAY AREAS
AMENITIES MAY INCLUDE:
- PLAY EQUIPMENT FOR 2-5 AND 5-12 AGE GROUPS
- SWINGS, CLIMBERS, SPINNERS, BALANCERS, AND SLIDES
- FREE-STANDING AND FUNCTIONALLY-LINKED PLAY STRUCTURES
- 2** HALF-COURT BASKETBALL
- RESURFACED AND RESTRIPE COURT
- MAY BE STRIPED FOR MULTIPLE SPORTS + BLACKTOP/SCHOOLYARD GAMES
- 3** GAME AREAS
- DURABLE GAME FEATURES MAY INCLUDE CHESS TABLES, CORNHOLE SET, AND PING-PONG TABLES
- 4** FUTURE ACTIVITY AREA
AMENITIES MAY INCLUDE:
- MULTI-PURPOSE COURT
- COMMUNITY GARDEN
- GAME/BALL WALL
- PLAY EQUIPMENT
- ZIPLINE
- SKATE SPOT
- 5** RECREATIONAL LAWN
- 6** NATIVE PLANT GARDEN
AMENITIES MAY INCLUDE:
- PLANTINGS WHICH ATTRACT POLLINATORS WITH A FOCUS ON CALIFORNIA AND SONOMA COUNTY NATIVES
- EDUCATIONAL SIGNAGE
- 7** SEAT WALL
- 8** BLOCK WALL
- REPLACING THE EXISTING METAL FENCE WITH A BLOCK WALL WILL REQUIRE COORDINATION WITH AND APPROVAL BY CALTRANS
- 9** FITNESS STATIONS / PLAY ELEMENTS (3-5)
- 10** WALKING PATH
- STABILIZED SURFACE TRAIL AROUND PLAY AREA
- 11** PICNIC AREA
- PICNIC TABLES (INCL. ADA-COMPLIANT)
- TRASH CANS
- ON NATURAL SURFACE AND/OR CONCRETE PADS
- 12** PICNIC / BBQ AREA
- BARBEQUE PITS
- PICNIC TABLES (INCL. ADA-COMPLIANT)
- TRASH CANS
- ON STABILIZED SURFACE OR CONCRETE PADS
- 13** FENCING
- 14** SECURITY LIGHTING
- PEDESTRIAN-SCALE LIGHT POLES AND BOLLARDS
- LIGHTING IS INTENDED FOR GENERAL SECURITY PURPOSES ONLY
- 15** MONUMENT SIGN
- 16** DRINKING FOUNTAIN
- 17** TRASH RECEPTACLES
- 18** BIKE PARKING
- 19** PUBLIC ART / GAME WALL
- WILL REQUIRE COORDINATION WITH AND APPROVAL BY CALTRANS

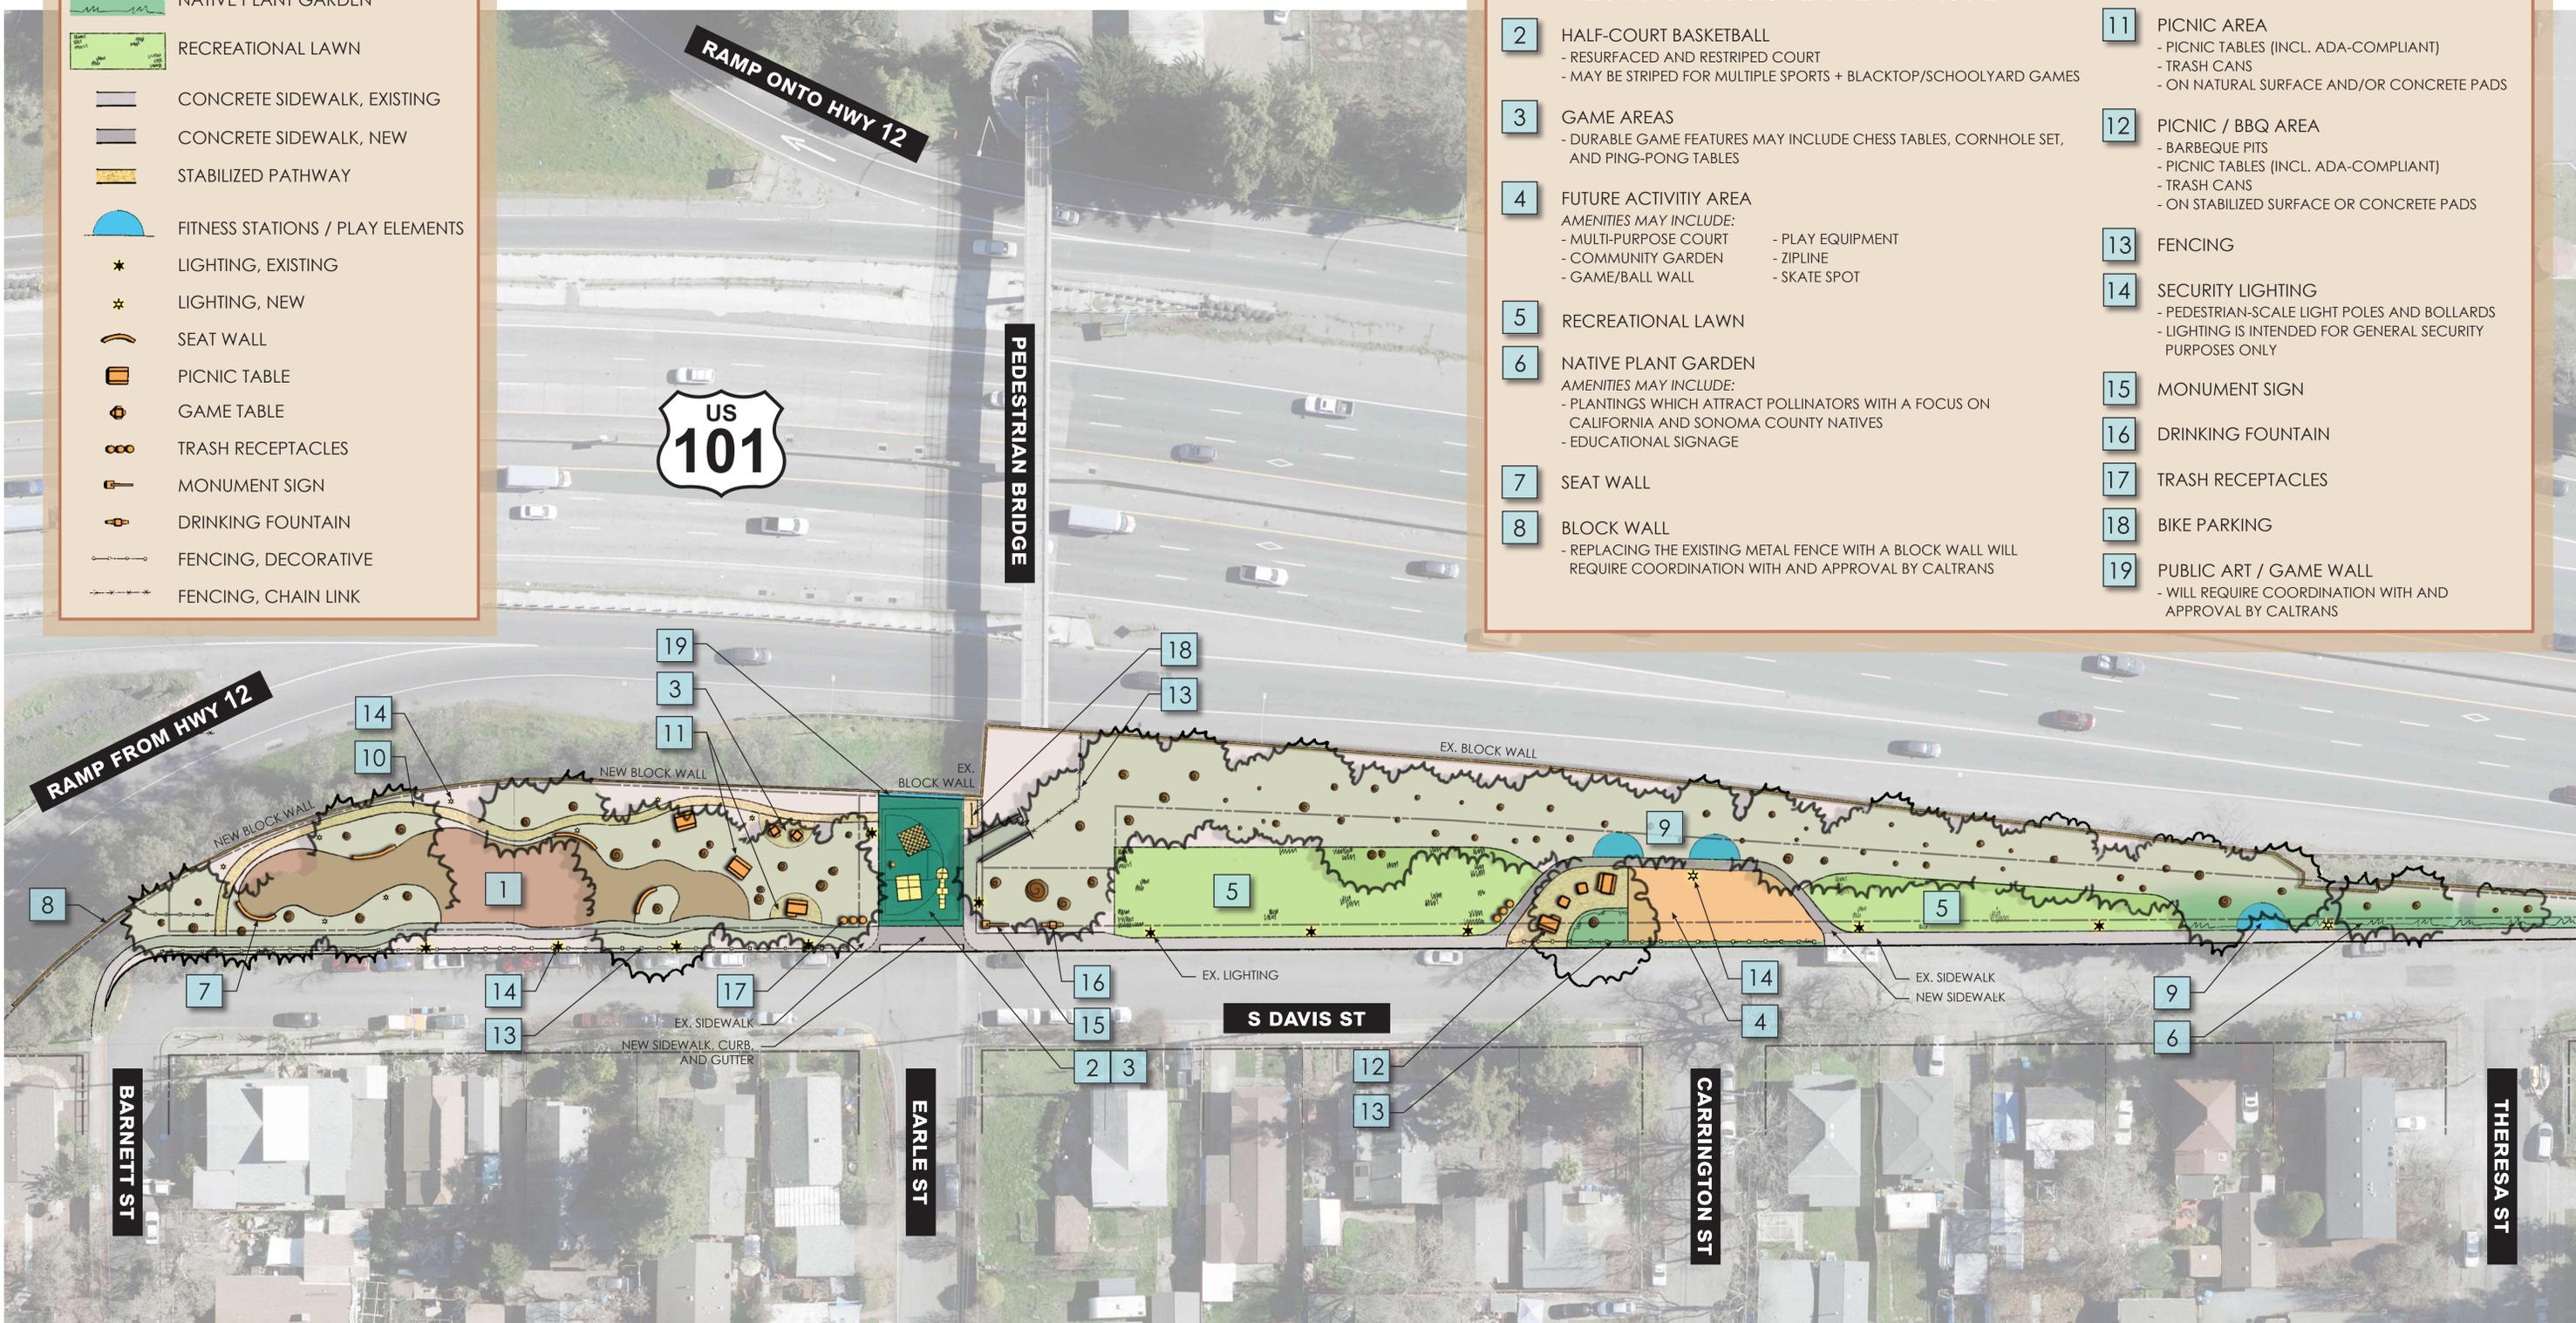

CARLILE • MACY
15 Third Street, Santa Rosa, CA 95401
T: 707/542-6451 F: 707/542-5212
www.carlilemac.com



South Davis Neighborhood Park

Proposed Amended Master Plan

