



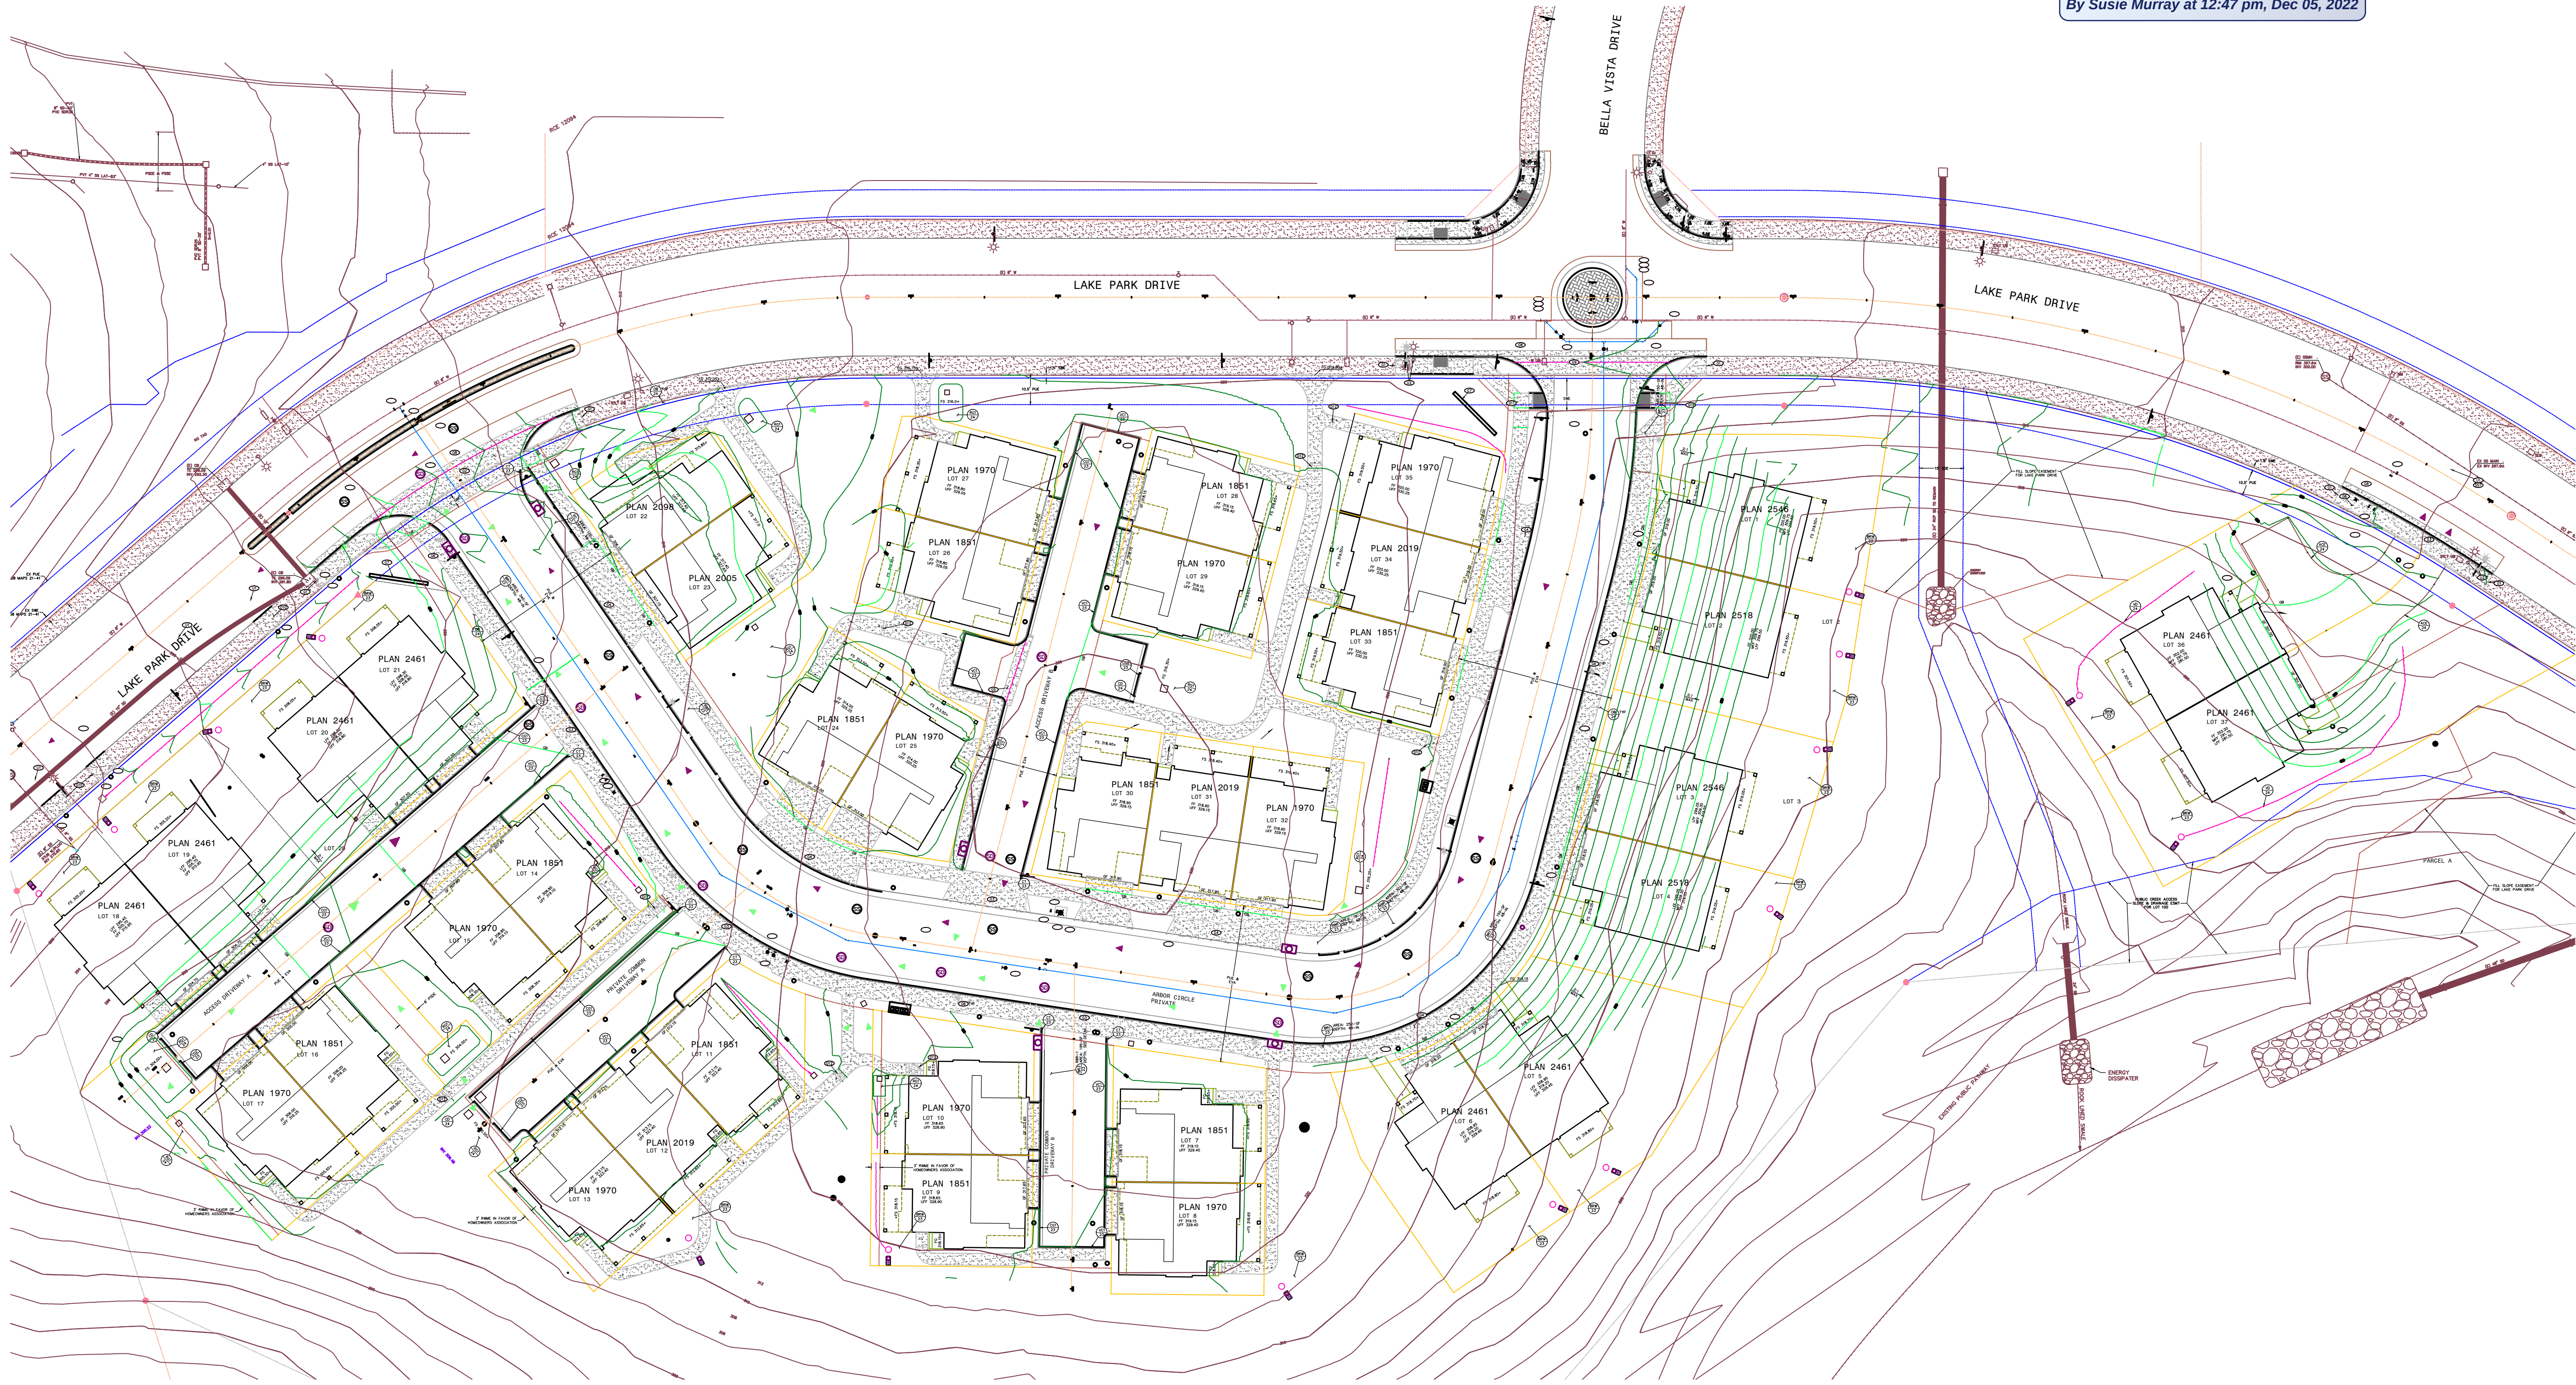

RECEIVED
By Susie Murray at 12:47 pm, Dec 05, 2022

SITE PLAN FOR THE ARBORS

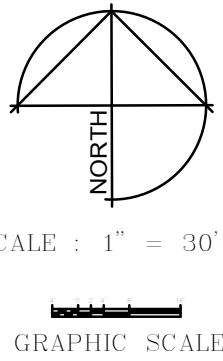

Mark Gross & Associates, Inc.
8881 Research Drive
Irvine, California 92618
(949) 367-3900 Fax (949) 367-7890
Architecture • Planning

'THE ARBORS'
SANTA ROSA, CALIFORNIA
THE CHAMBERLAIN GROUP
655 SHY WAY, SUITE 200
SAN CARLOS, CALIFORNIA 94070
PHONE (650) 595-5382 FAX (650) 595-5086

SITE PLAN

REVISIONS	
1	JULY 14, 2021 P.C.
2	
3	
4	
5	
6	
7	
8	
9	
10	



ALL DIMENSIONS & CONDITIONS ARE TO BE VERIFIED BY CONTRACTOR BEFORE START OF CONSTRUCTION.

DESIGNED BY _____
DRAWN BY R.L.S.
CHECKED BY _____
JOB NO. 4402
DATE DECEMBER 14, 2014
SHEET NO. _____

A-S

MARK GROSS & ASSOCIATES, INC. RESERVES ITS COMMON LAW COPYRIGHT TO THE CONTENT AND USE OF THESE DRAWINGS OR PLANS. NO PORTION OF THE DRAWINGS OR PLANS ARE TO BE REPRODUCED, CHANGED OR COPIED WITHOUT FIRST OBTAINING THE EXPRESS WRITTEN PERMISSION OF MARK GROSS & ASSOCIATES, INC.



2546

2518

Front Elevation



2518


2546

Rear Elevation
Building Type I





Left Side Elevation - 2546

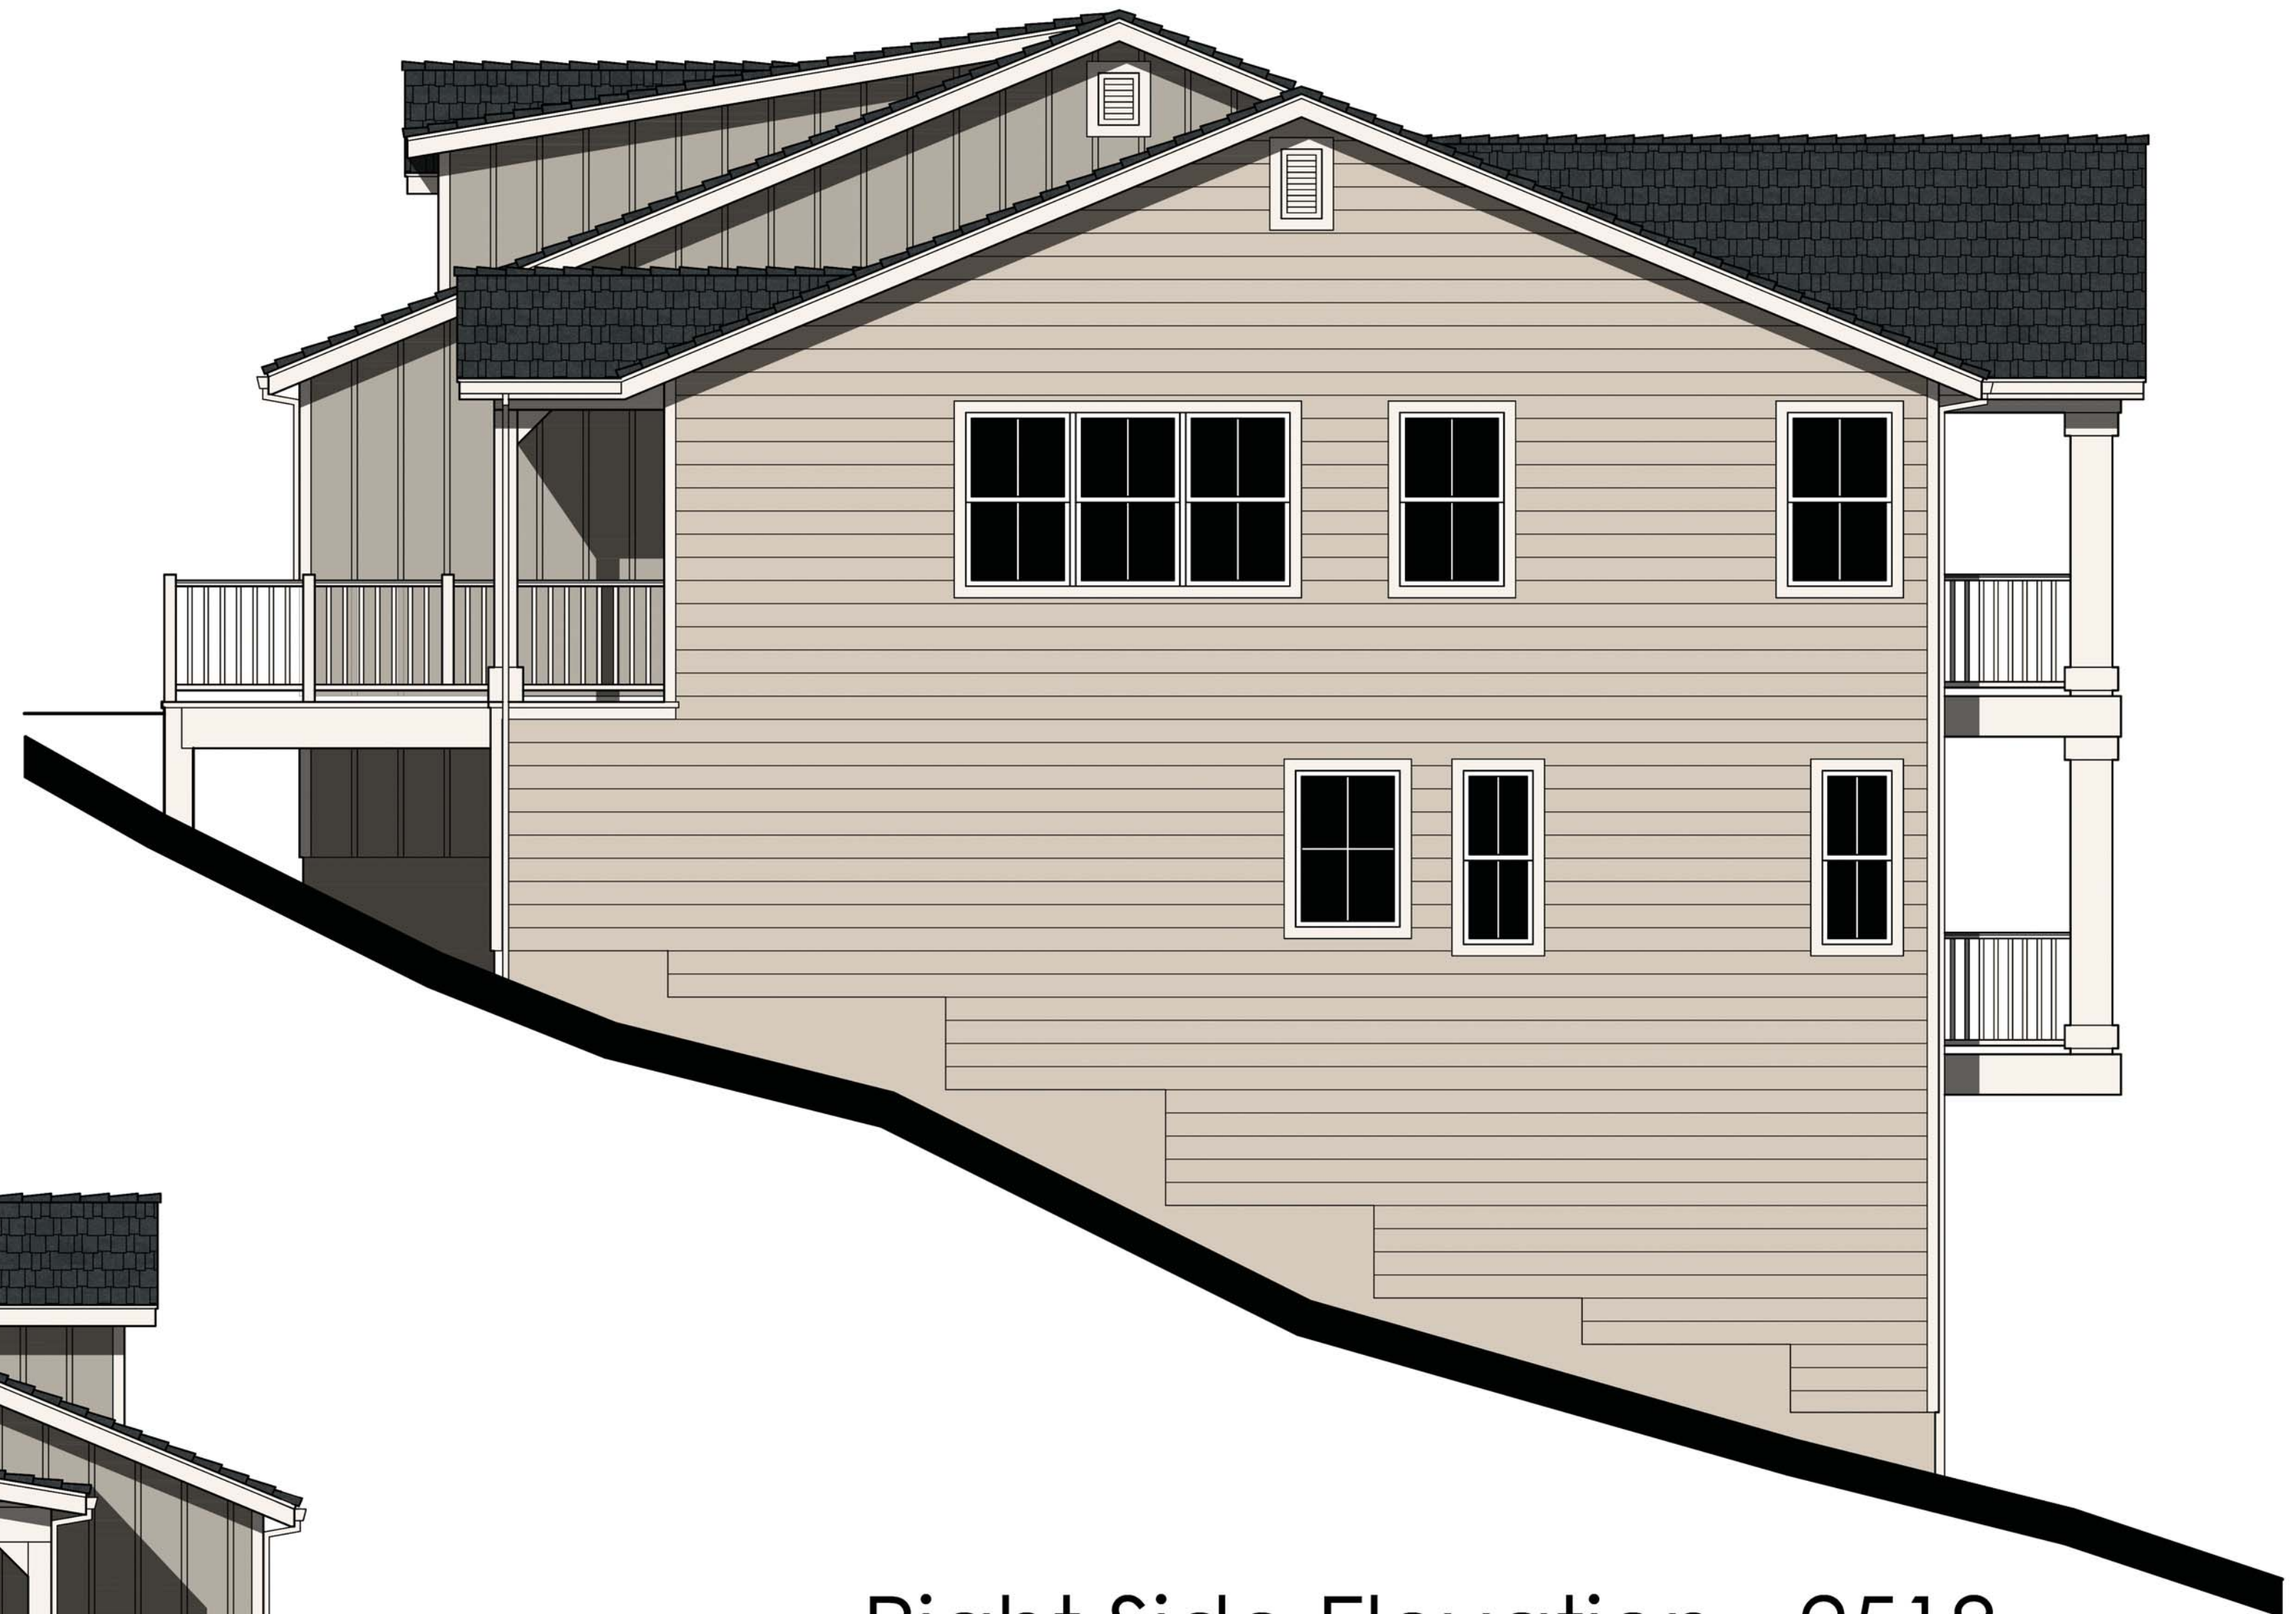

Right Side Elevation - 2518

Building Type I



2461

2461

Front Elevation



Left Side Elevation - 2461

Building Type II



Rear Elevation

2461



Right Side Elevation - 2461

Building Type II




Right Side Elevation-1851



Rear Elevation



Left Side Elevation-1970

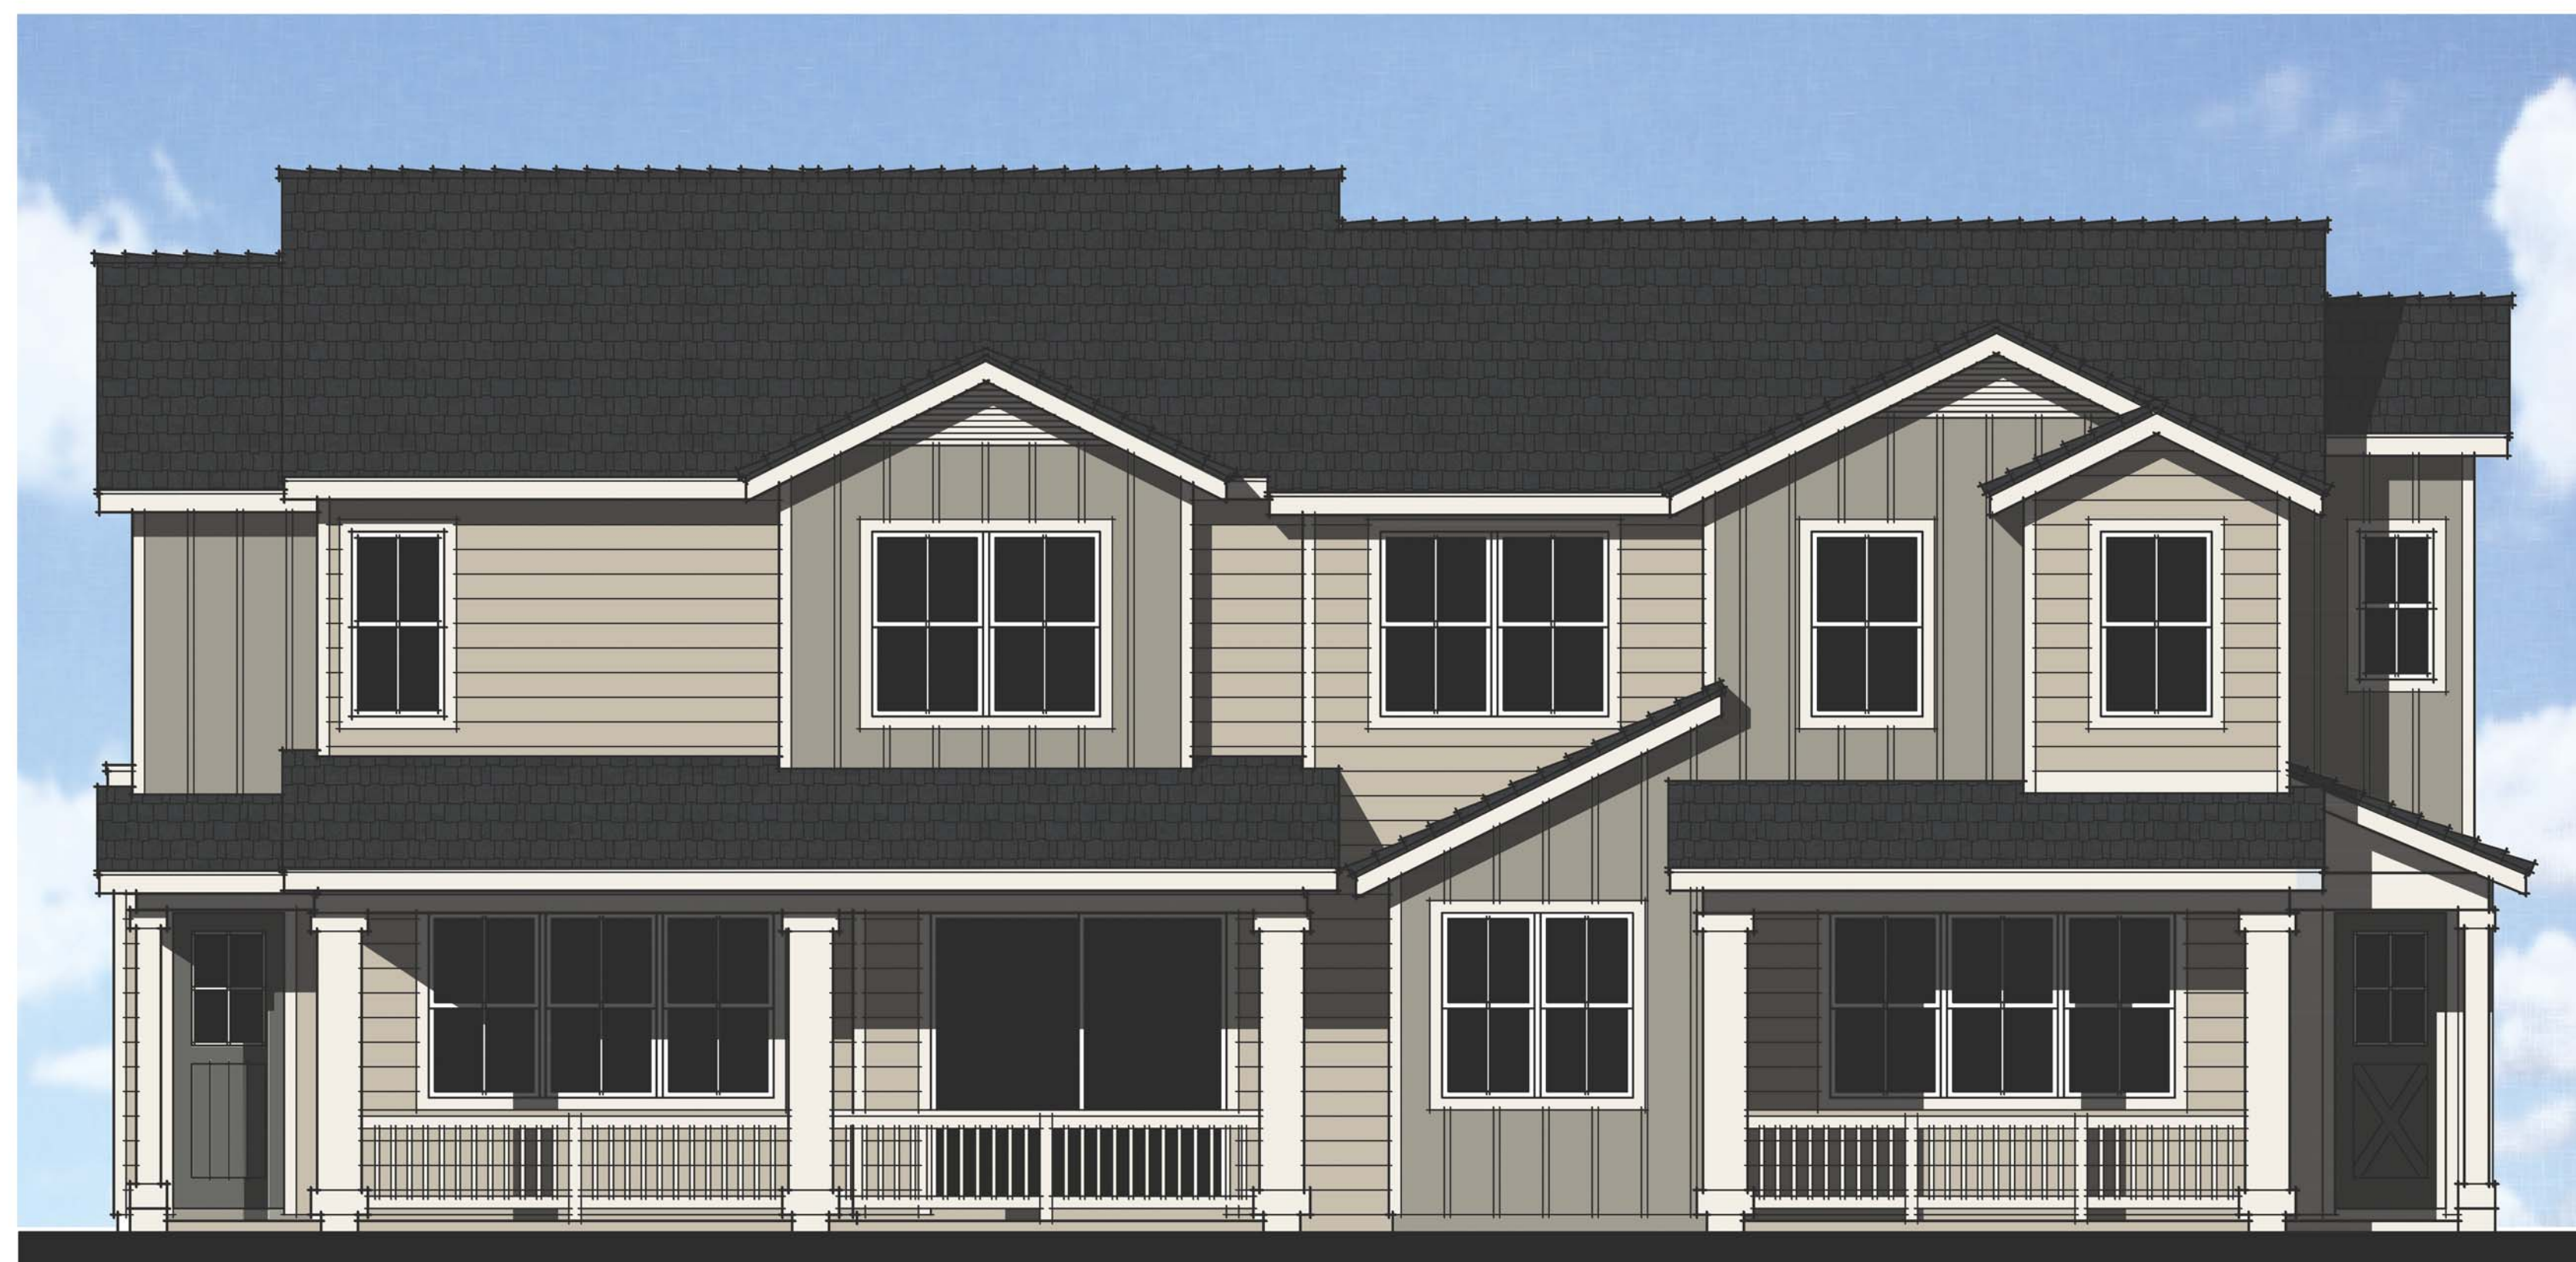

Front Elevation

Building Type III




1970

2019

1851

Front Elevation

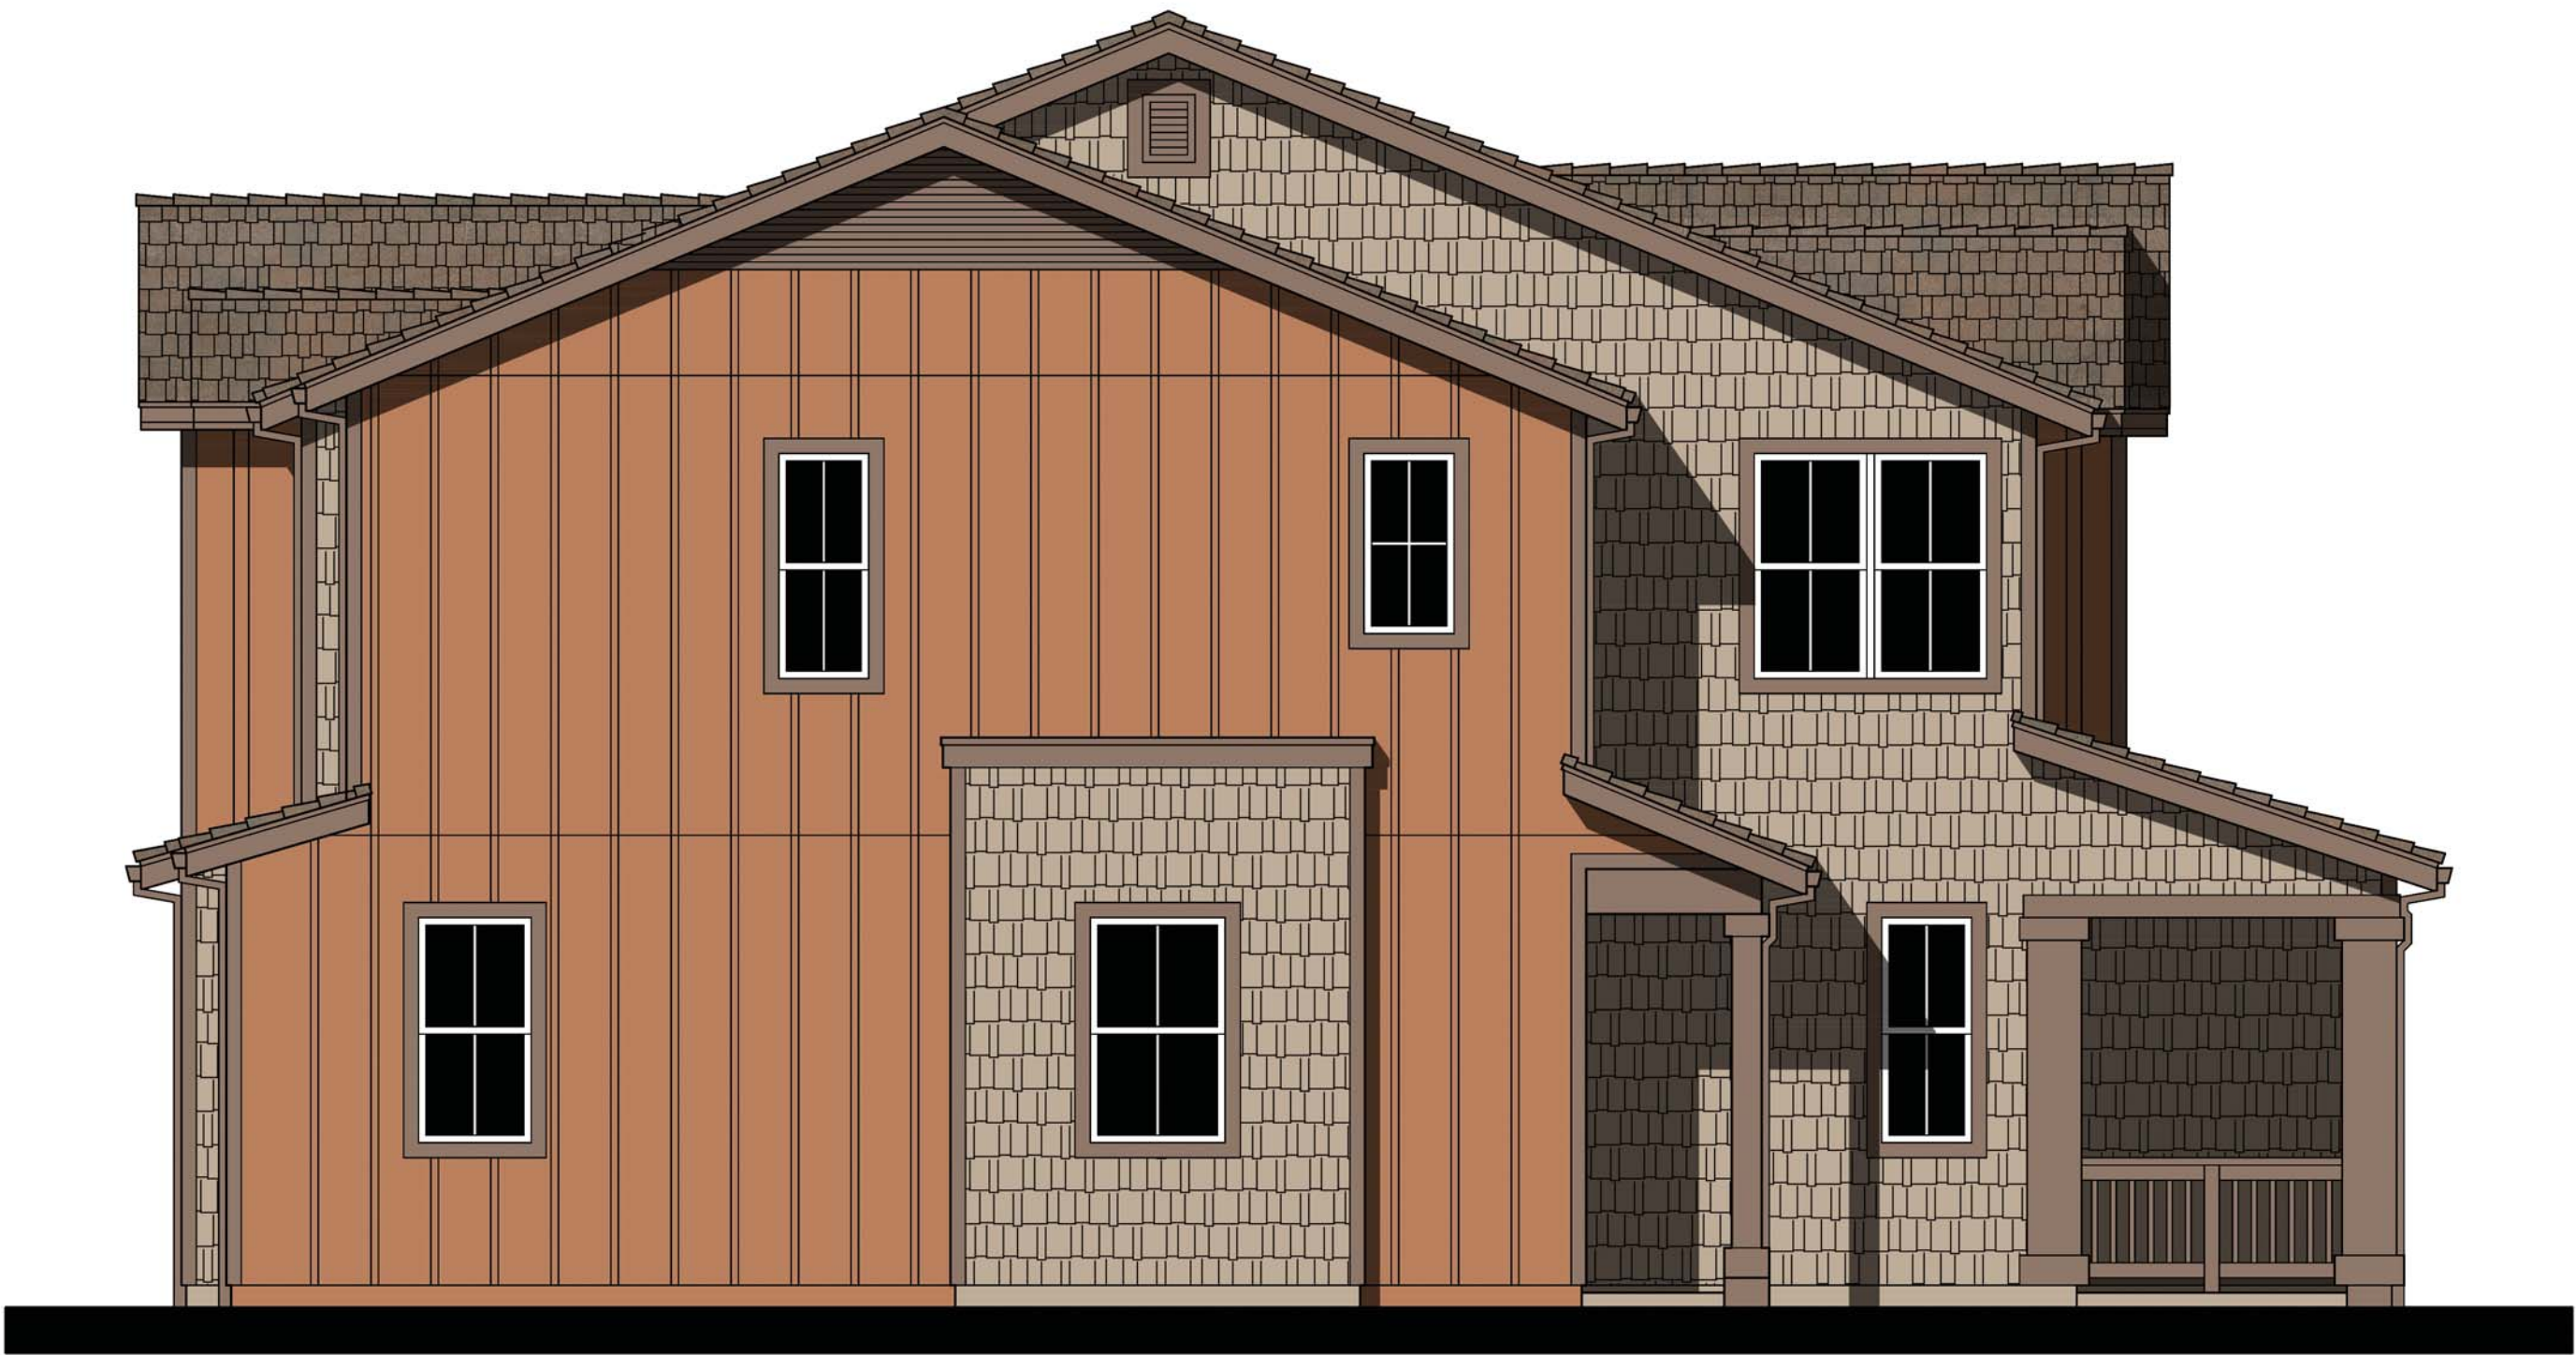

Left Side Elevation - 1970

Building Type IV



1851

2019


1970


Rear Elevation



Right Side Elevation - 1851

Building Type IV

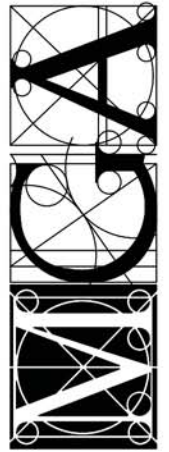

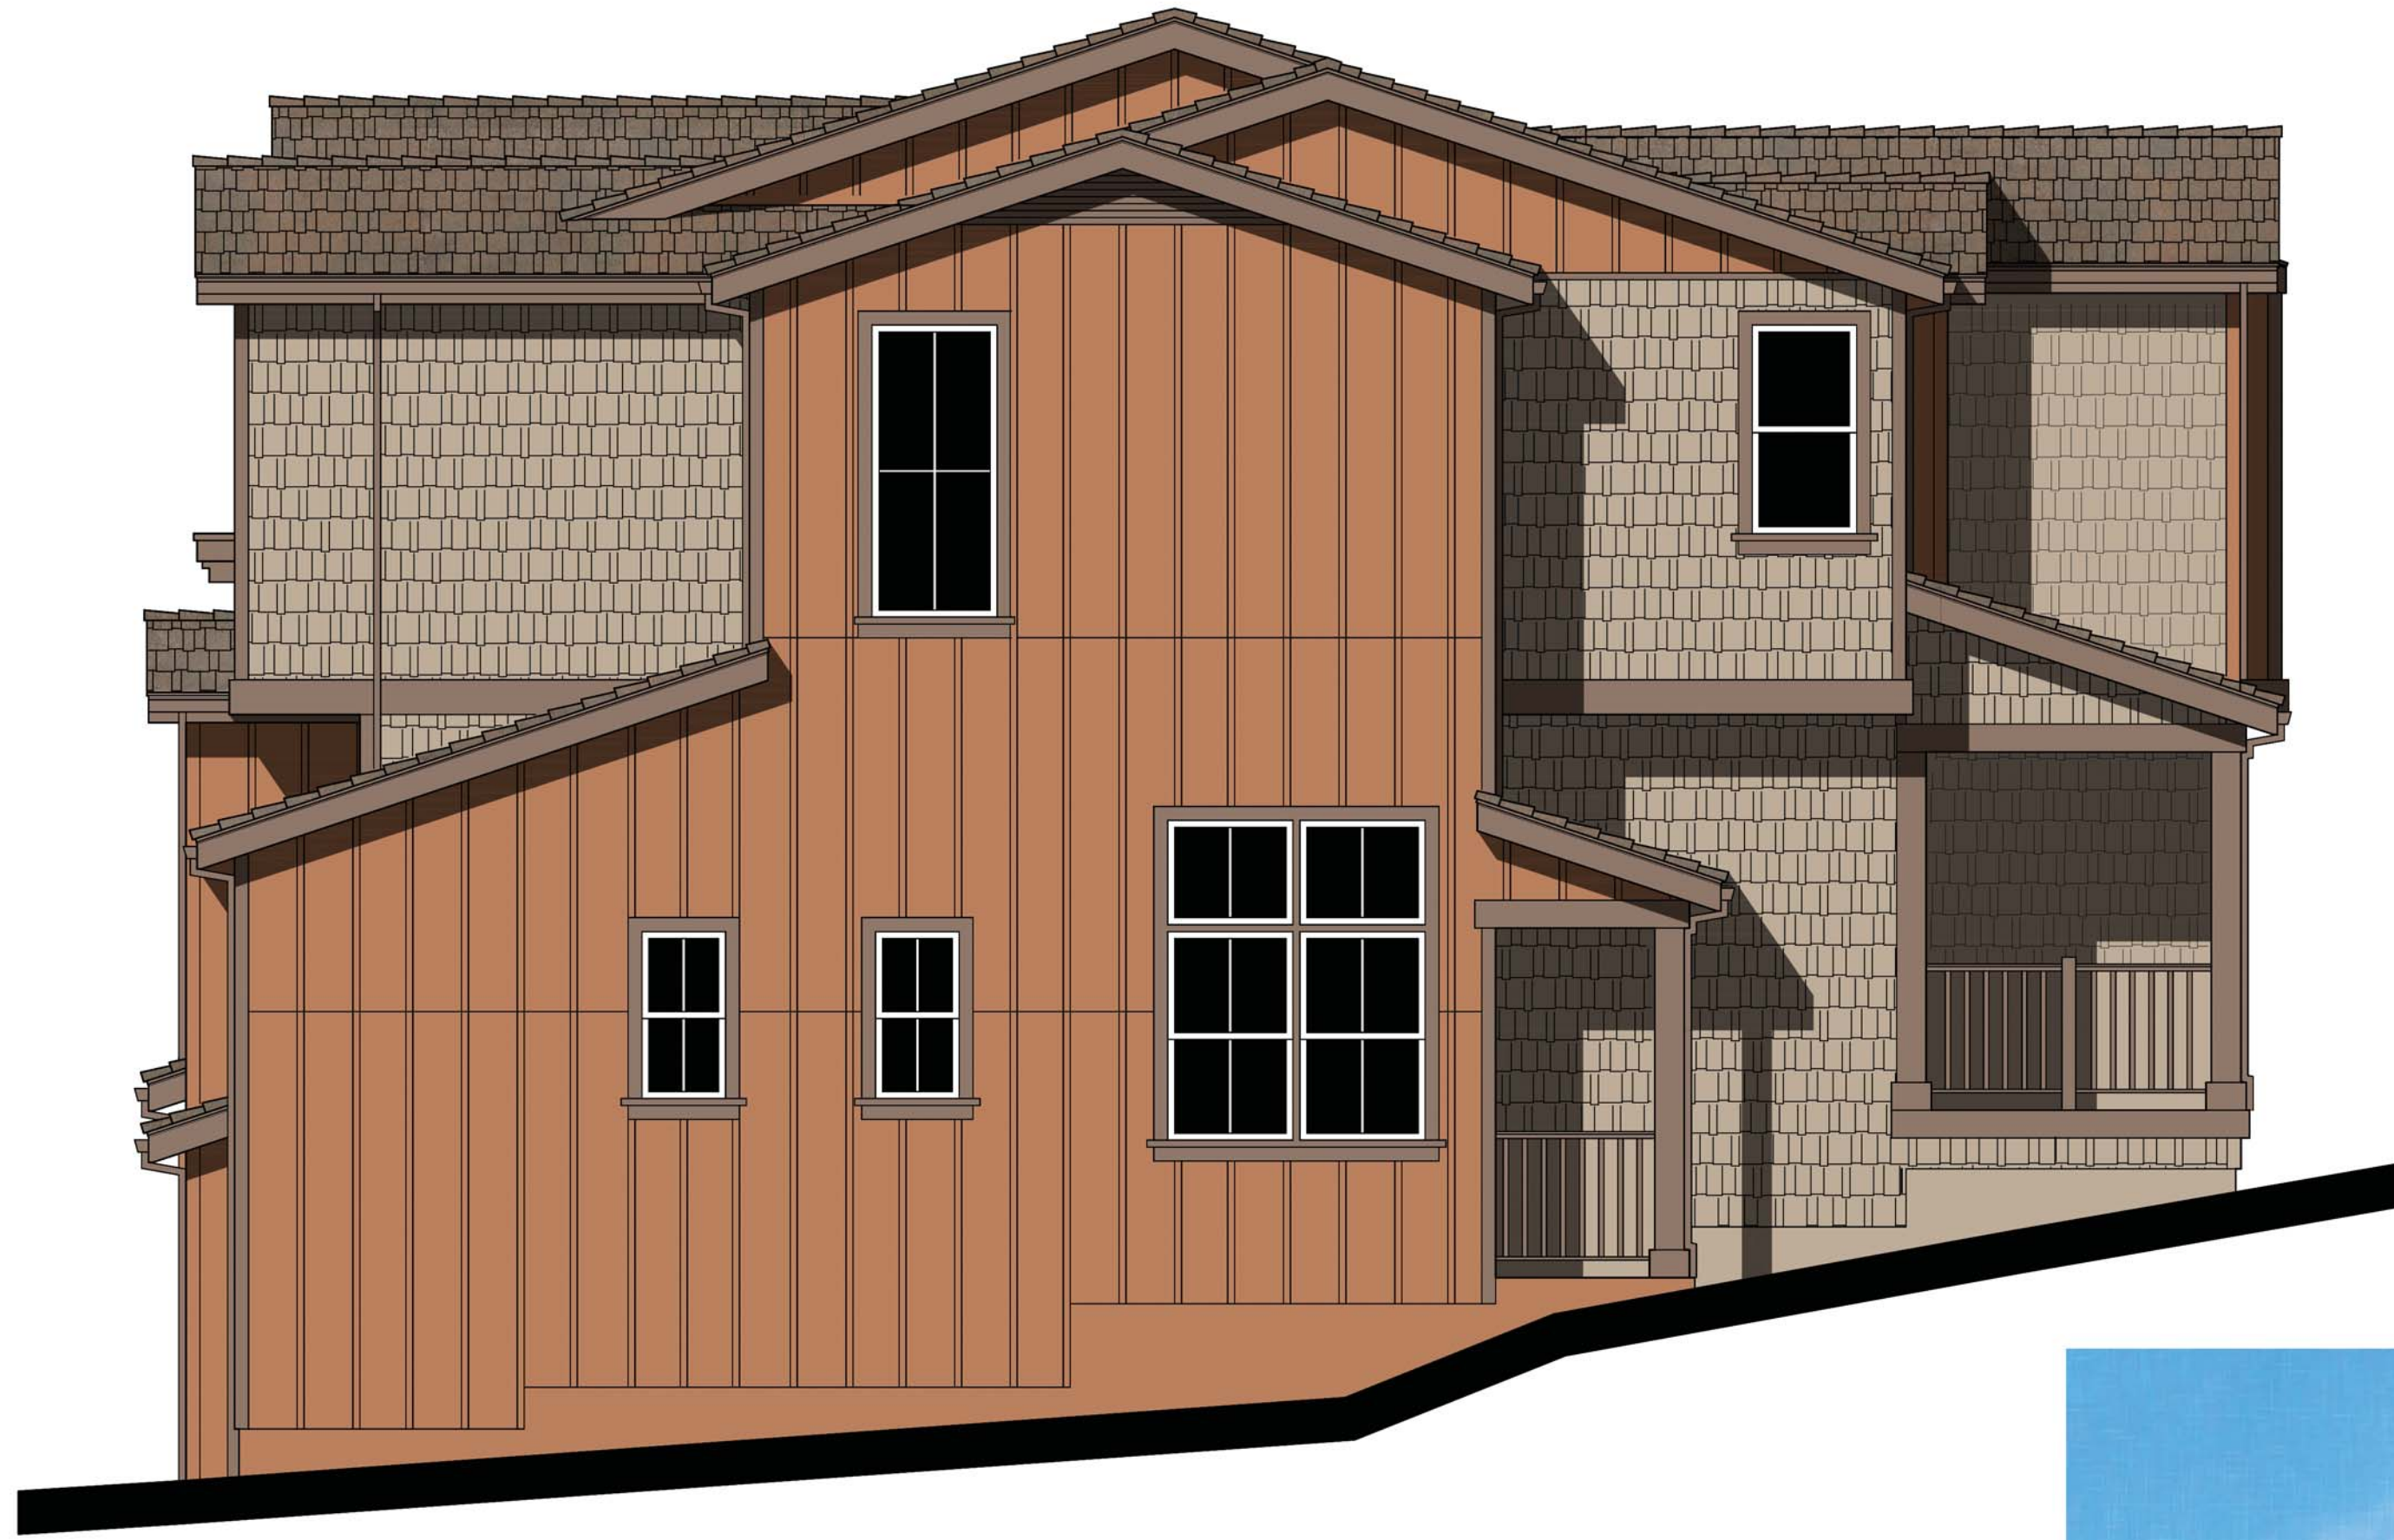

Left Side Elevation - 2005



2005

2098

Front Elevation

Building Type V

RECEIVED
By Susie Murray at 12:34 pm, Dec 05, 2022



Right Side Elevation - 2098



2098

2005

Rear Elevation
Building Type V

Mark Gross & Associates, Inc.
8881 Research Drive, Irvine, California 92618
(949) 387-3800 Fax (949) 387-7800
Copyright © MARK GROSS & ASSOCIATES, INC. All rights reserved.

The Chamberlain Group
The Arbors, San Jose California

Title
Conceptual
Elevation
Bldg Type V

Date
April 20, 2022
Project Number
4402
Scale
1/4" = 1'-0"
Revision

EXTERIOR COLOR AND MATERIAL PALETTE

**COMPOSITION ROOF:**

"CERTAINTEED" – LANDMARK (OR SIMILAR)
MOIRE BLACK

PROJECT: THE ARBORS
LOCATION: SANTA ROSA, CA
CLIENT: THE CHAMBERLAIN GROUP
DATE: 12.02.21
BUILDING TYPES I & III

**ENTRY DOOR:**

"SHERWIN WILLIAMS" – SW7061 NIGHT OWL

**METAL RAILING:**

"SHERWIN WILLIAMS" – SW7012 CREAMY

**HORIZONTAL SIDING:**

"SHERWIN WILLIAMS" – SW7547 SANDBAR

**BOARD AND BATT SIDING:**

"SHERWIN WILLIAMS" – SW7746 RUSHING RIVER

**GARAGE:**

"SHERWIN WILLIAMS" – SW7012 CREAMY

**WINDOW / DOOR TRIM / GABLE TRIM:**

"SHERWIN WILLIAMS" – SW7012 CREAMY

**FASCIA / WOOD POSTS / POST TRIM / BEAMS:**

"SHERWIN WILLIAMS" – SW7012 CREAMY

EXTERIOR COLOR AND MATERIAL PALETTE



COMPOSITION ROOF:

"CERTAINTEED" – LANDMARK (OR SIMILAR)
MOIRE BLACK

PROJECT: THE ARBORS
LOCATION: SANTA ROSA, CA
CLIENT: THE CHAMBERLAIN GROUP
DATE: 12.02.21
BUILDING TYPE II



ENTRY DOOR:

"SHERWIN WILLIAMS" – SW7076 CYBERSPACE



HORIZONTAL SIDING:

"SHERWIN WILLIAMS" – SW7065 ARGOS



SHINGLE SIDING:

"SHERWIN WILLIAMS" – SW7067 CITYSCAPE




GARAGE:

"SHERWIN WILLIAMS" – SW7005 PURE WHITE



WINDOW / DOOR TRIM / GABLE TRIM:

"SHERWIN WILLIAMS" – SW7005 PURE WHITE

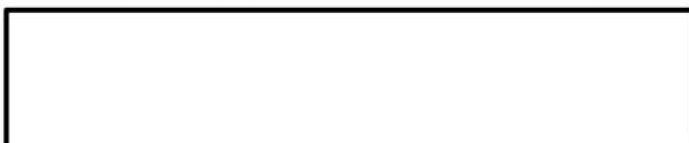

FASCIA / WOOD POSTS / POST TRIM / BEAMS:

"SHERWIN WILLIAMS" – SW7005 PURE WHITE



METAL RAILING:

"SHERWIN WILLIAMS" – SW7005 PURE WHITE

EXTERIOR COLOR AND MATERIAL PALETTE



COMPOSITION ROOF:

"CERTAINTEED" – LANDMARK (OR SIMILAR)
HEATHER BLEND

PROJECT: THE ARBORS
LOCATION: SANTA ROSA, CA
CLIENT: THE CHAMBERLAIN GROUP
DATE: 12.02.21
BUILDING TYPE IV & V



ENTRY DOOR:

"SHERWIN WILLIAMS" – SW7675 SEAL SKIN



SHINGLE SIDING:

"SHERWIN WILLIAMS" – SW7549 STUDIO TAUPE



METAL RAILING:

"SHERWIN WILLIAMS" – SW6082 COBBLE BROWN



BOARD AND BATT SIDING:

"SHERWIN WILLIAMS" – SW7710 BRANDYWINE



GARAGE:

"SHERWIN WILLIAMS" – SW6142 MACADEMIA



WINDOW / DOOR TRIM / GABLE TRIM:

"SHERWIN WILLIAMS" – SW6082 COBBLE BROWN



FASCIA / WOOD POSTS / POST TRIM / BEAMS:

"SHERWIN WILLIAMS" – SW6082 COBBLE BROWN