





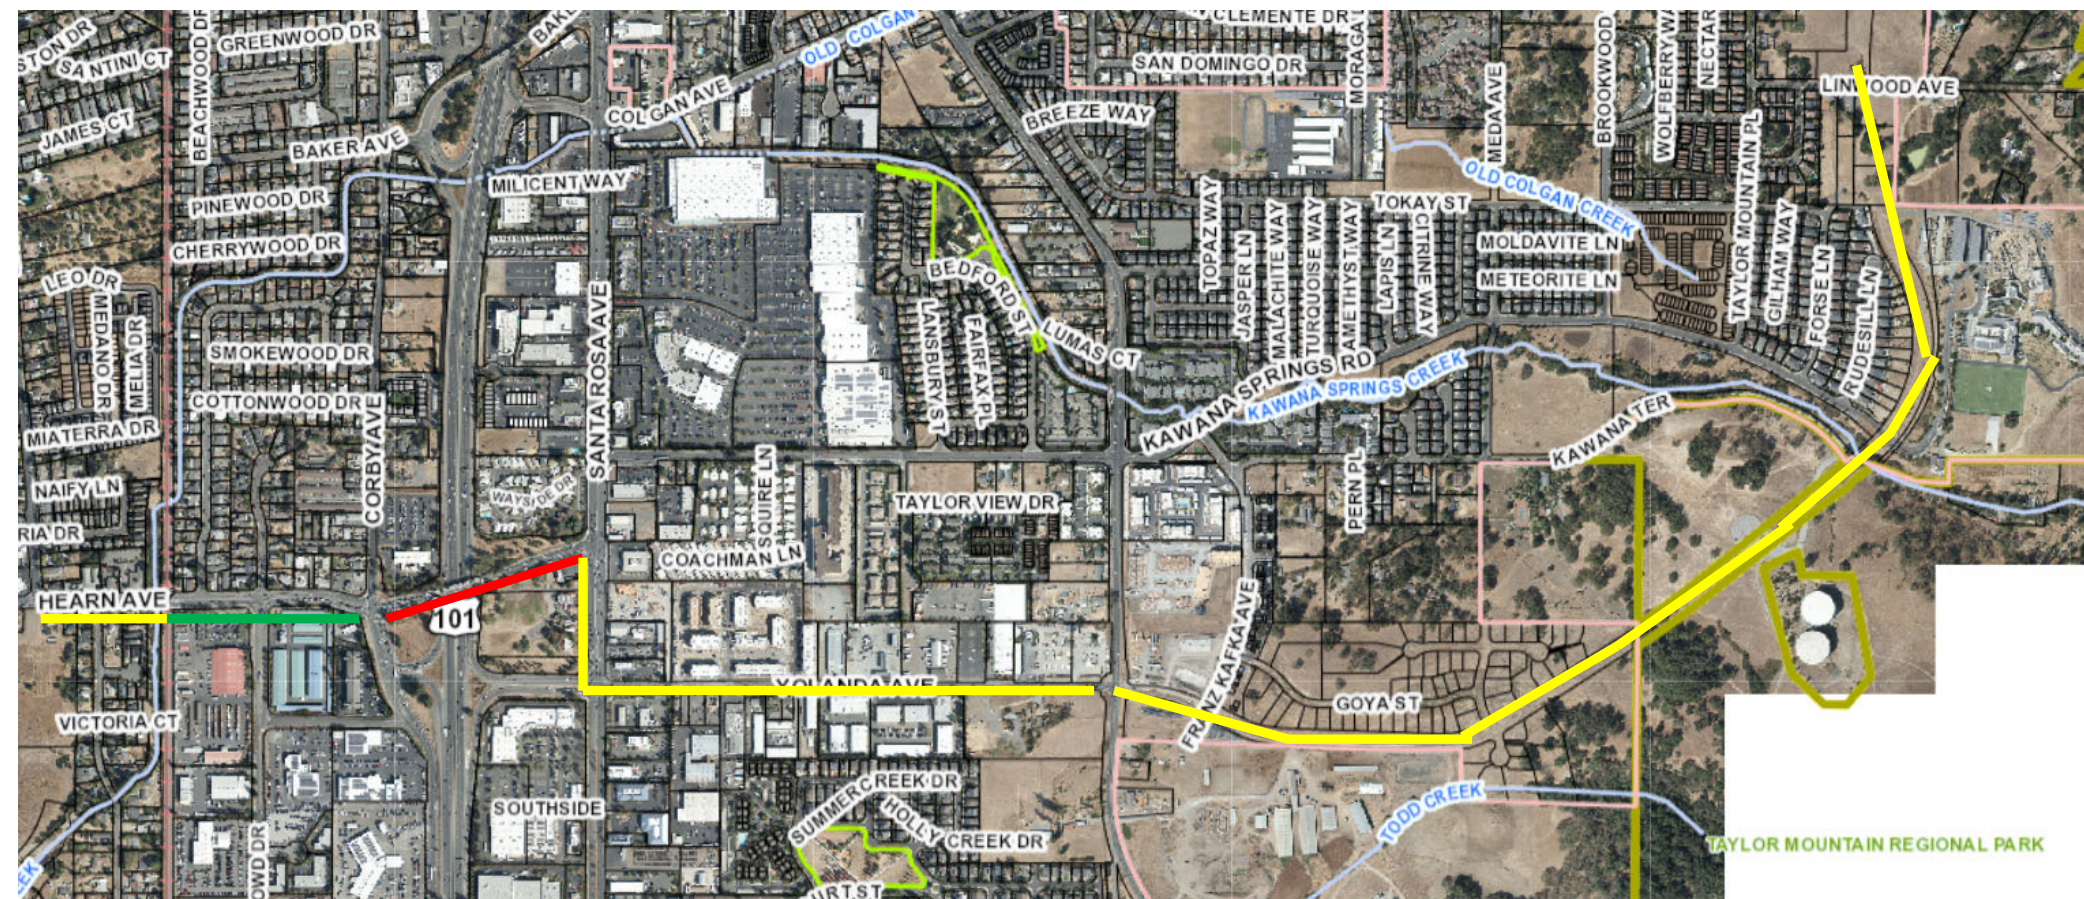


- Hearn O/C
- Hearn MUP to SMART
- Proposed MUP to Hearn Hub/Taylor Mt./Greenway

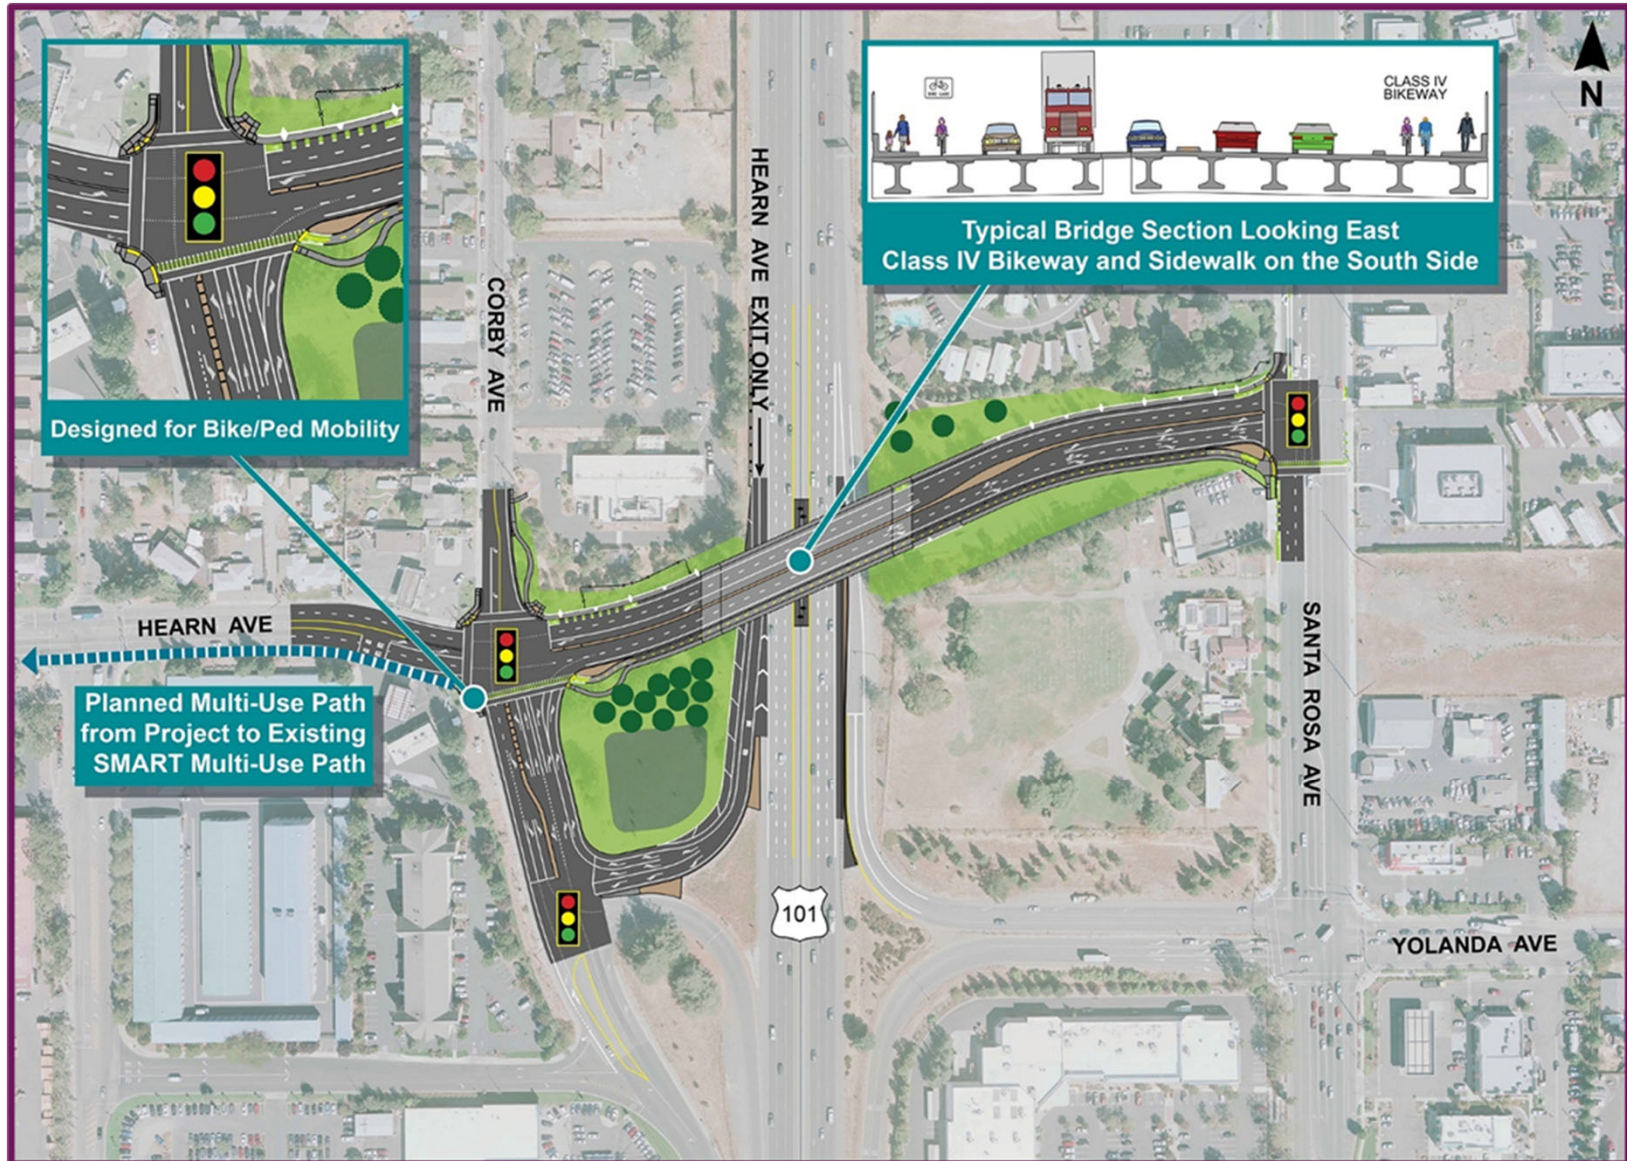


Original Design

2019

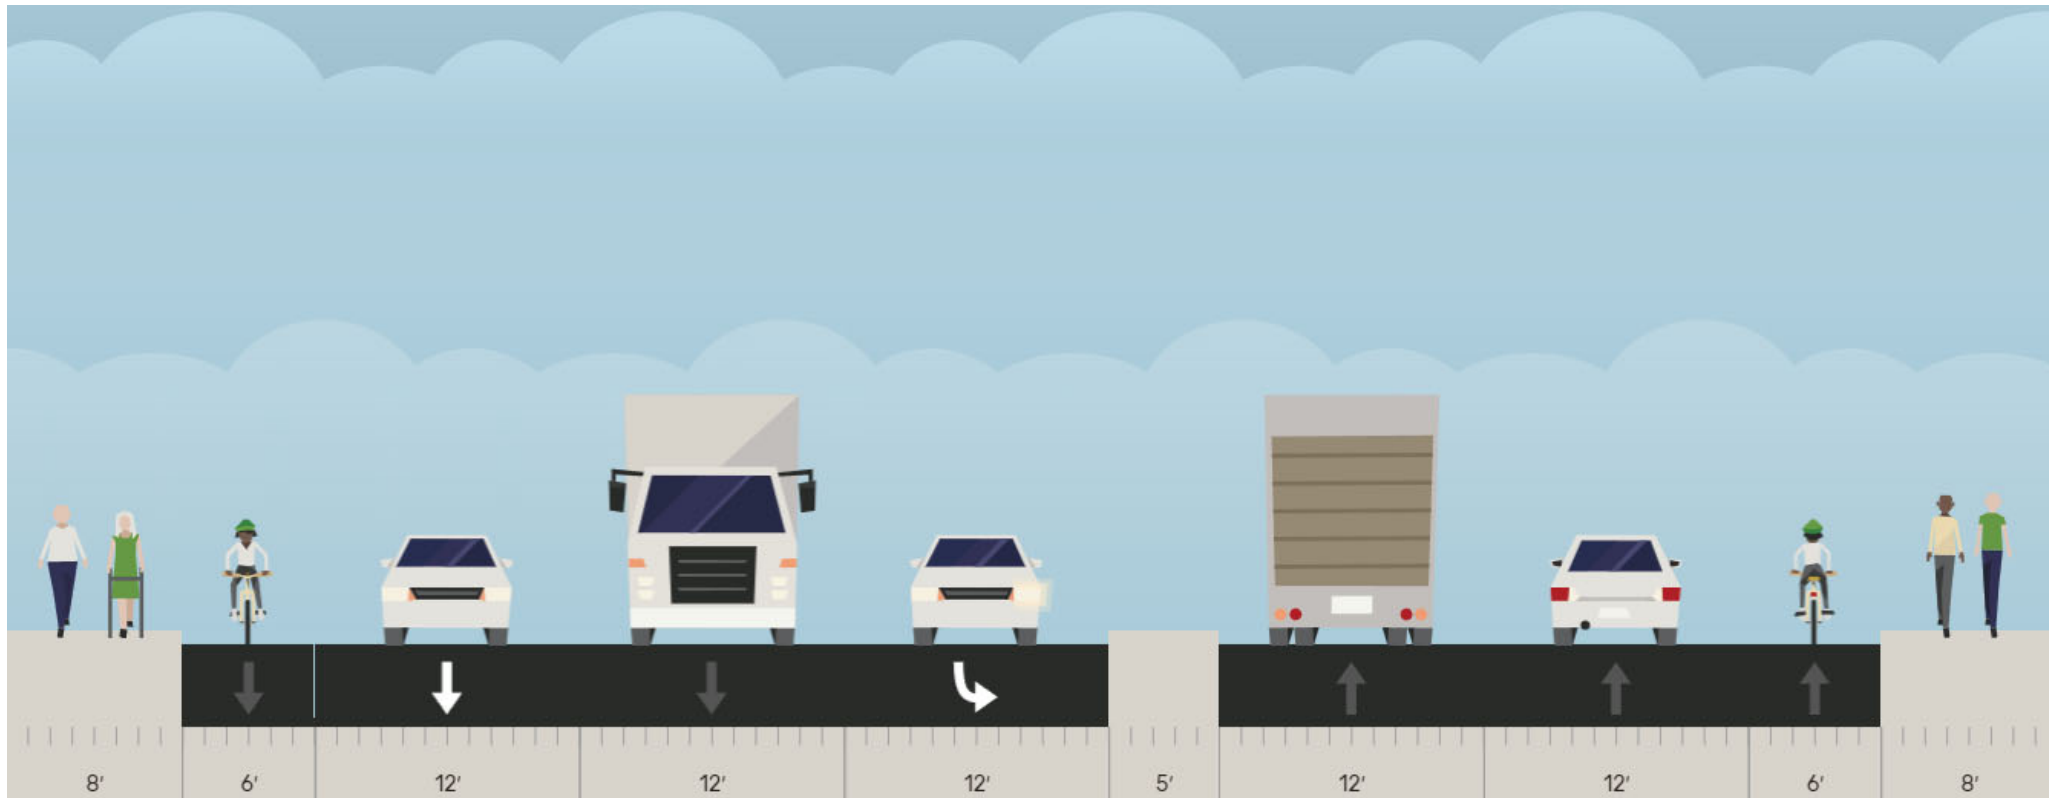


Current Design

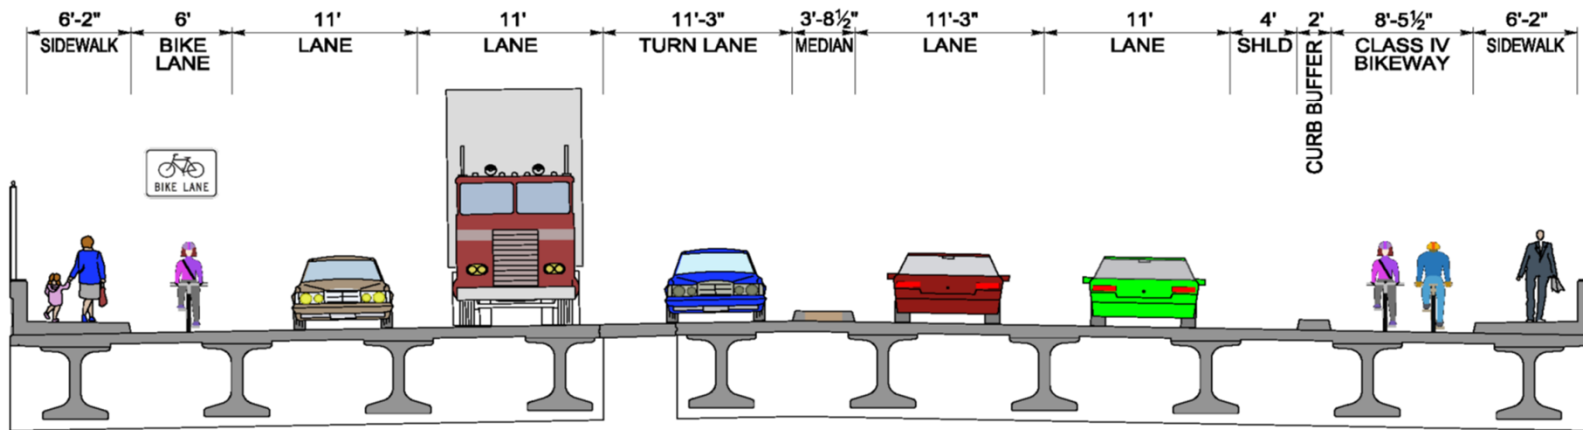

TYPICAL BRIDGE SECTION
LOOKING EAST
CLASS IV BIKEWAY AND SIDEWALK ON THE SOUTH SIDE

Design Option

Remove median and add buffer to westbound

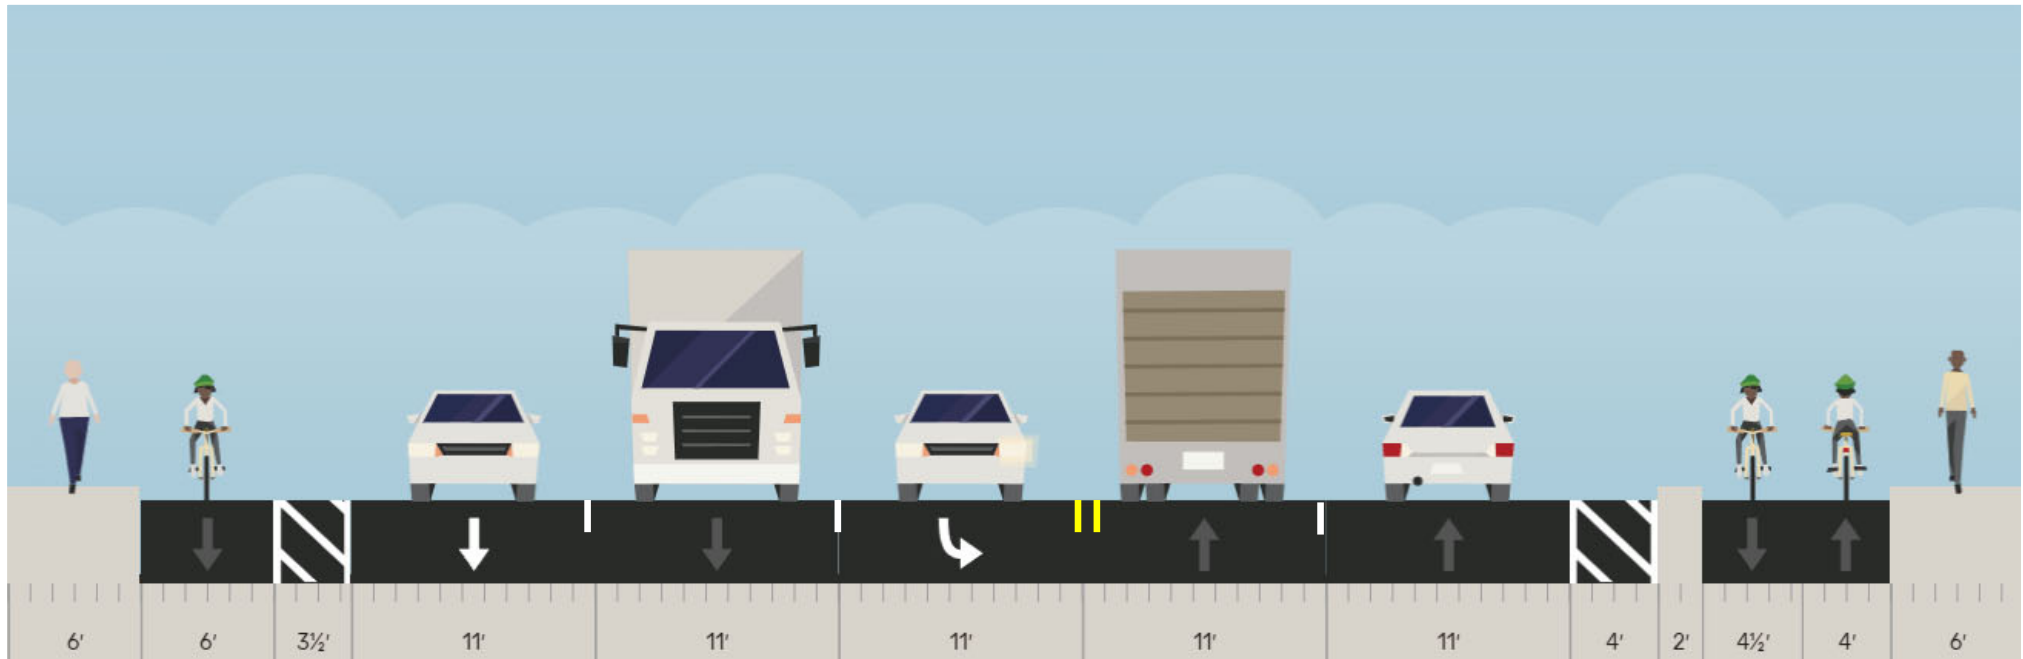

Design Option

Remove median and add width to multidirectional Class IV

