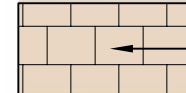
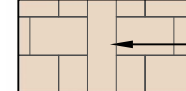

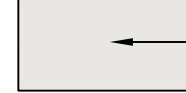
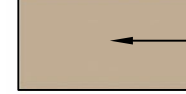

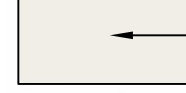




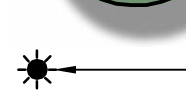
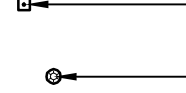
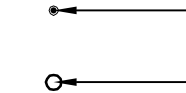
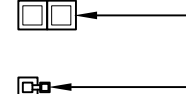
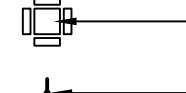
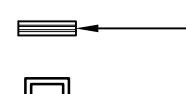
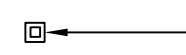






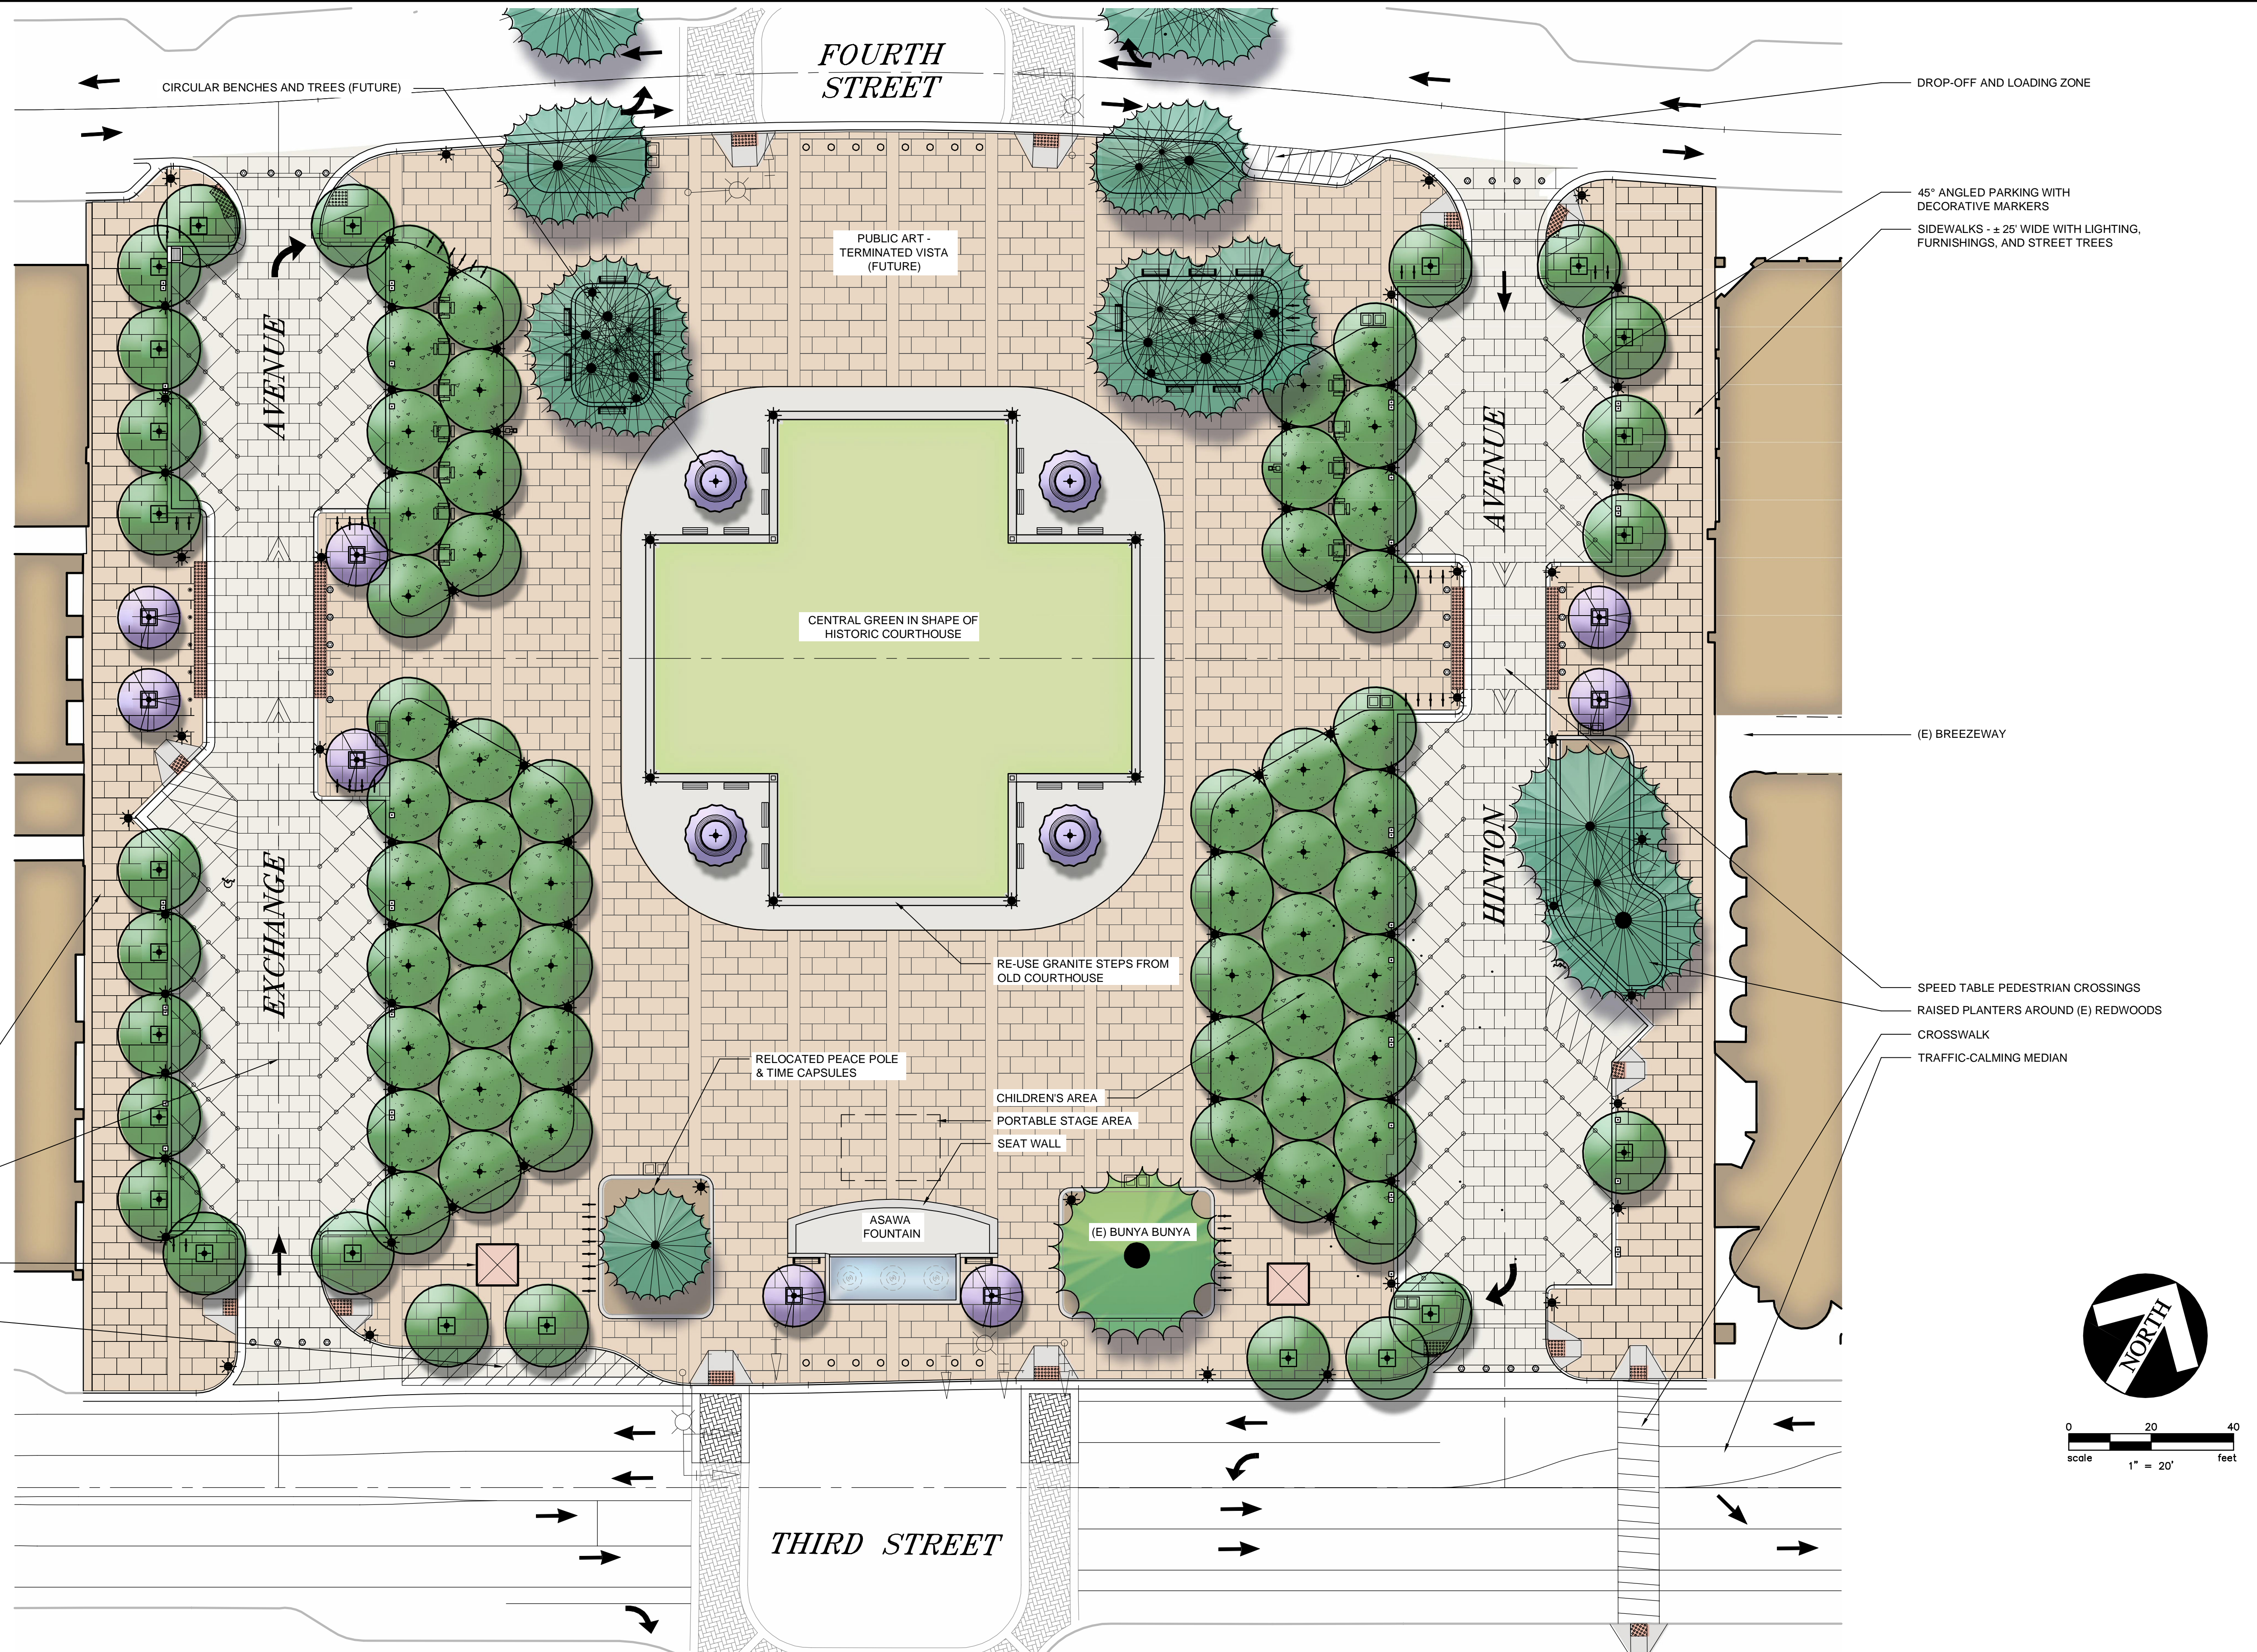
LEGEND

-  SIDEWALKS, STREETS, & FLEX-ZONE PARKING: COLORED CONCRETE
-  PLAZA PAVING: SCORED CONCRETE OR PERMEABLE PAVERS
-  TREE BOSQUE AREAS: GRANITCRETE
-  SQUARE PAVING: CAST PAVERS OR SCORED CONCRETE
-  MULCH PLANTER AROUND (E) TREES
-  REINFORCED TURF
-  ROADWAY PAVING (3RD AND 4TH)
-  (E) TREES TO REMAIN (REDWOODS UNLESS OTHERWISE NOTED)
-  FLOWERING ACCENT TREES
-  DECIDUOUS PLAZA SHADE TREES
-  POLE-MOUNTED STREET & AREA LIGHTS
-  PARKING METER
-  REMOVABLE BOLLARDS
-  STATIONARY BOLLARDS
-  DECORATIVE BARRICADE
-  TRASH AND RECYCLING RECEPTACLE
-  HYDRATION STATIONS
-  PICNIC TABLES
-  BIKE PARKING
-  BENCHES
-  TREE GRATES
-  COLOR-CHANGING L.E.D. LIGHTS (FUTURE)

- ± 20' WIDE SIDEWALK WITH LIGHTING, FURNISHINGS, AND STREET TREES
- EXCHANGE AND HINTON AVENUE TO HAVE COLORED & SCORED CONCRETE PAVING WITH PARKING DELINEATED BY DECORATIVE MARKERS
- INFORMATION KIOSK WITH HISTORIC PLAQUES & EQUIPMENT STORAGE
- DROP-OFF AND LOADING ZONE

NOTE

THE SITE PLAN IS INTENDED TO CONVEY THE GENERAL ARRANGEMENTS, CHARACTER, & FEATURES OF THE SQUARE. EXACT LOCATIONS, LAYOUT, QUANTITIES, & MATERIALS FOR SPECIFIC FEATURES ARE SUBJECT TO REFINEMENT, MODIFICATION, & REARRANGEMENT.



COURTHOUSE SQUARE REUNIFICATION

Attachment 2 - Master Plan

CARLILE • MACY



SANTA ROSA, CA

APRIL 2016