



City of Santa Rosa

MAR 14 2017


Planning & Economic
Development Department


POLK STREET ACCESSORY DWELLING UNIT

607 Polk Street, Santa Rosa, CA 95401


PERSPECTIVE
SCALE: N.T.S.
MARCH 13, 2017


A0
fritz
ARCHITECTURE
URBANISM

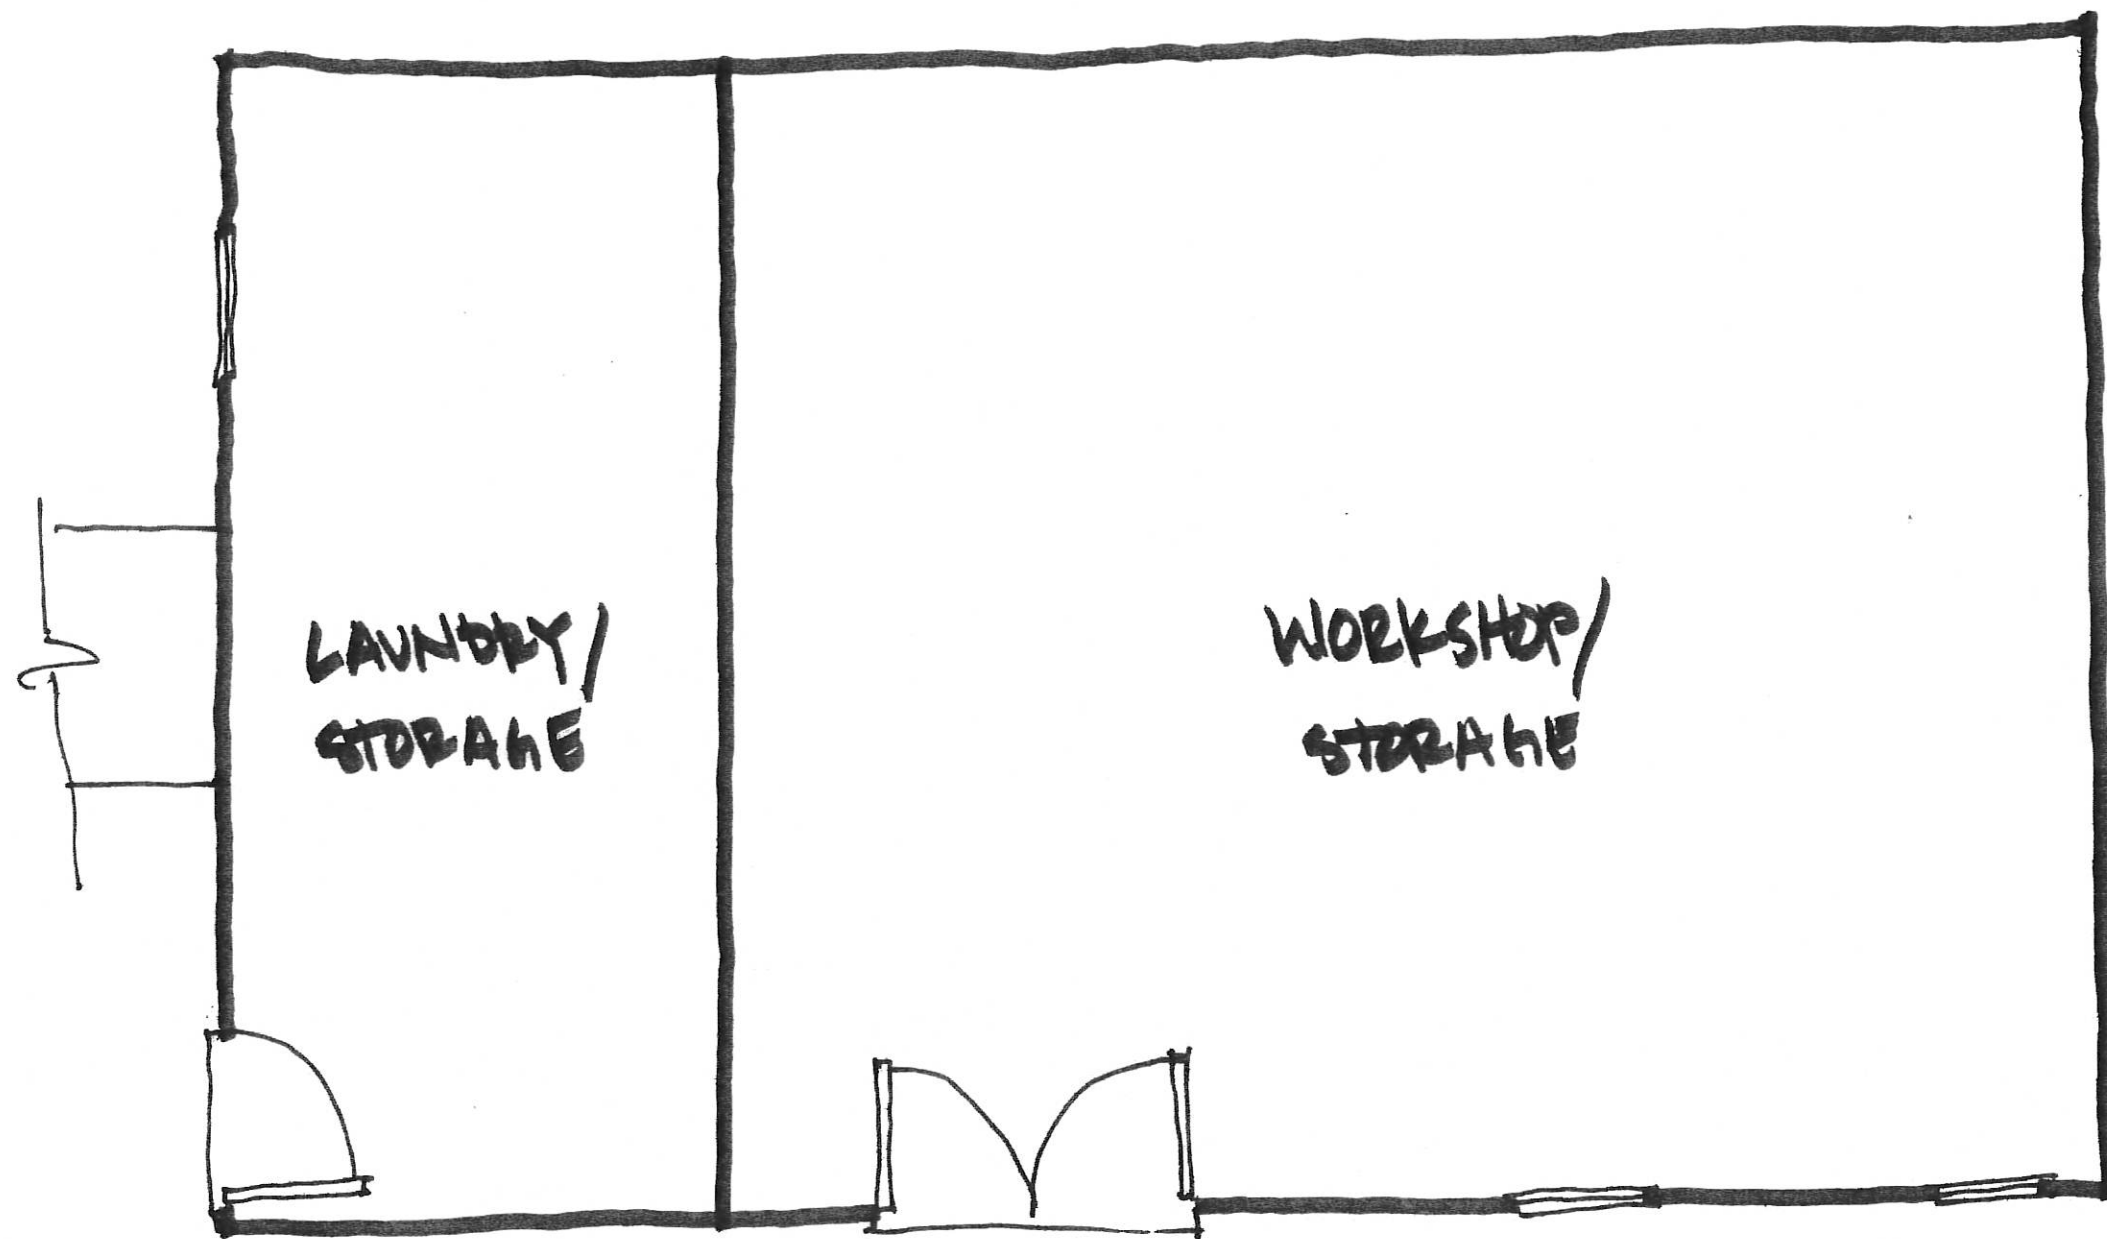


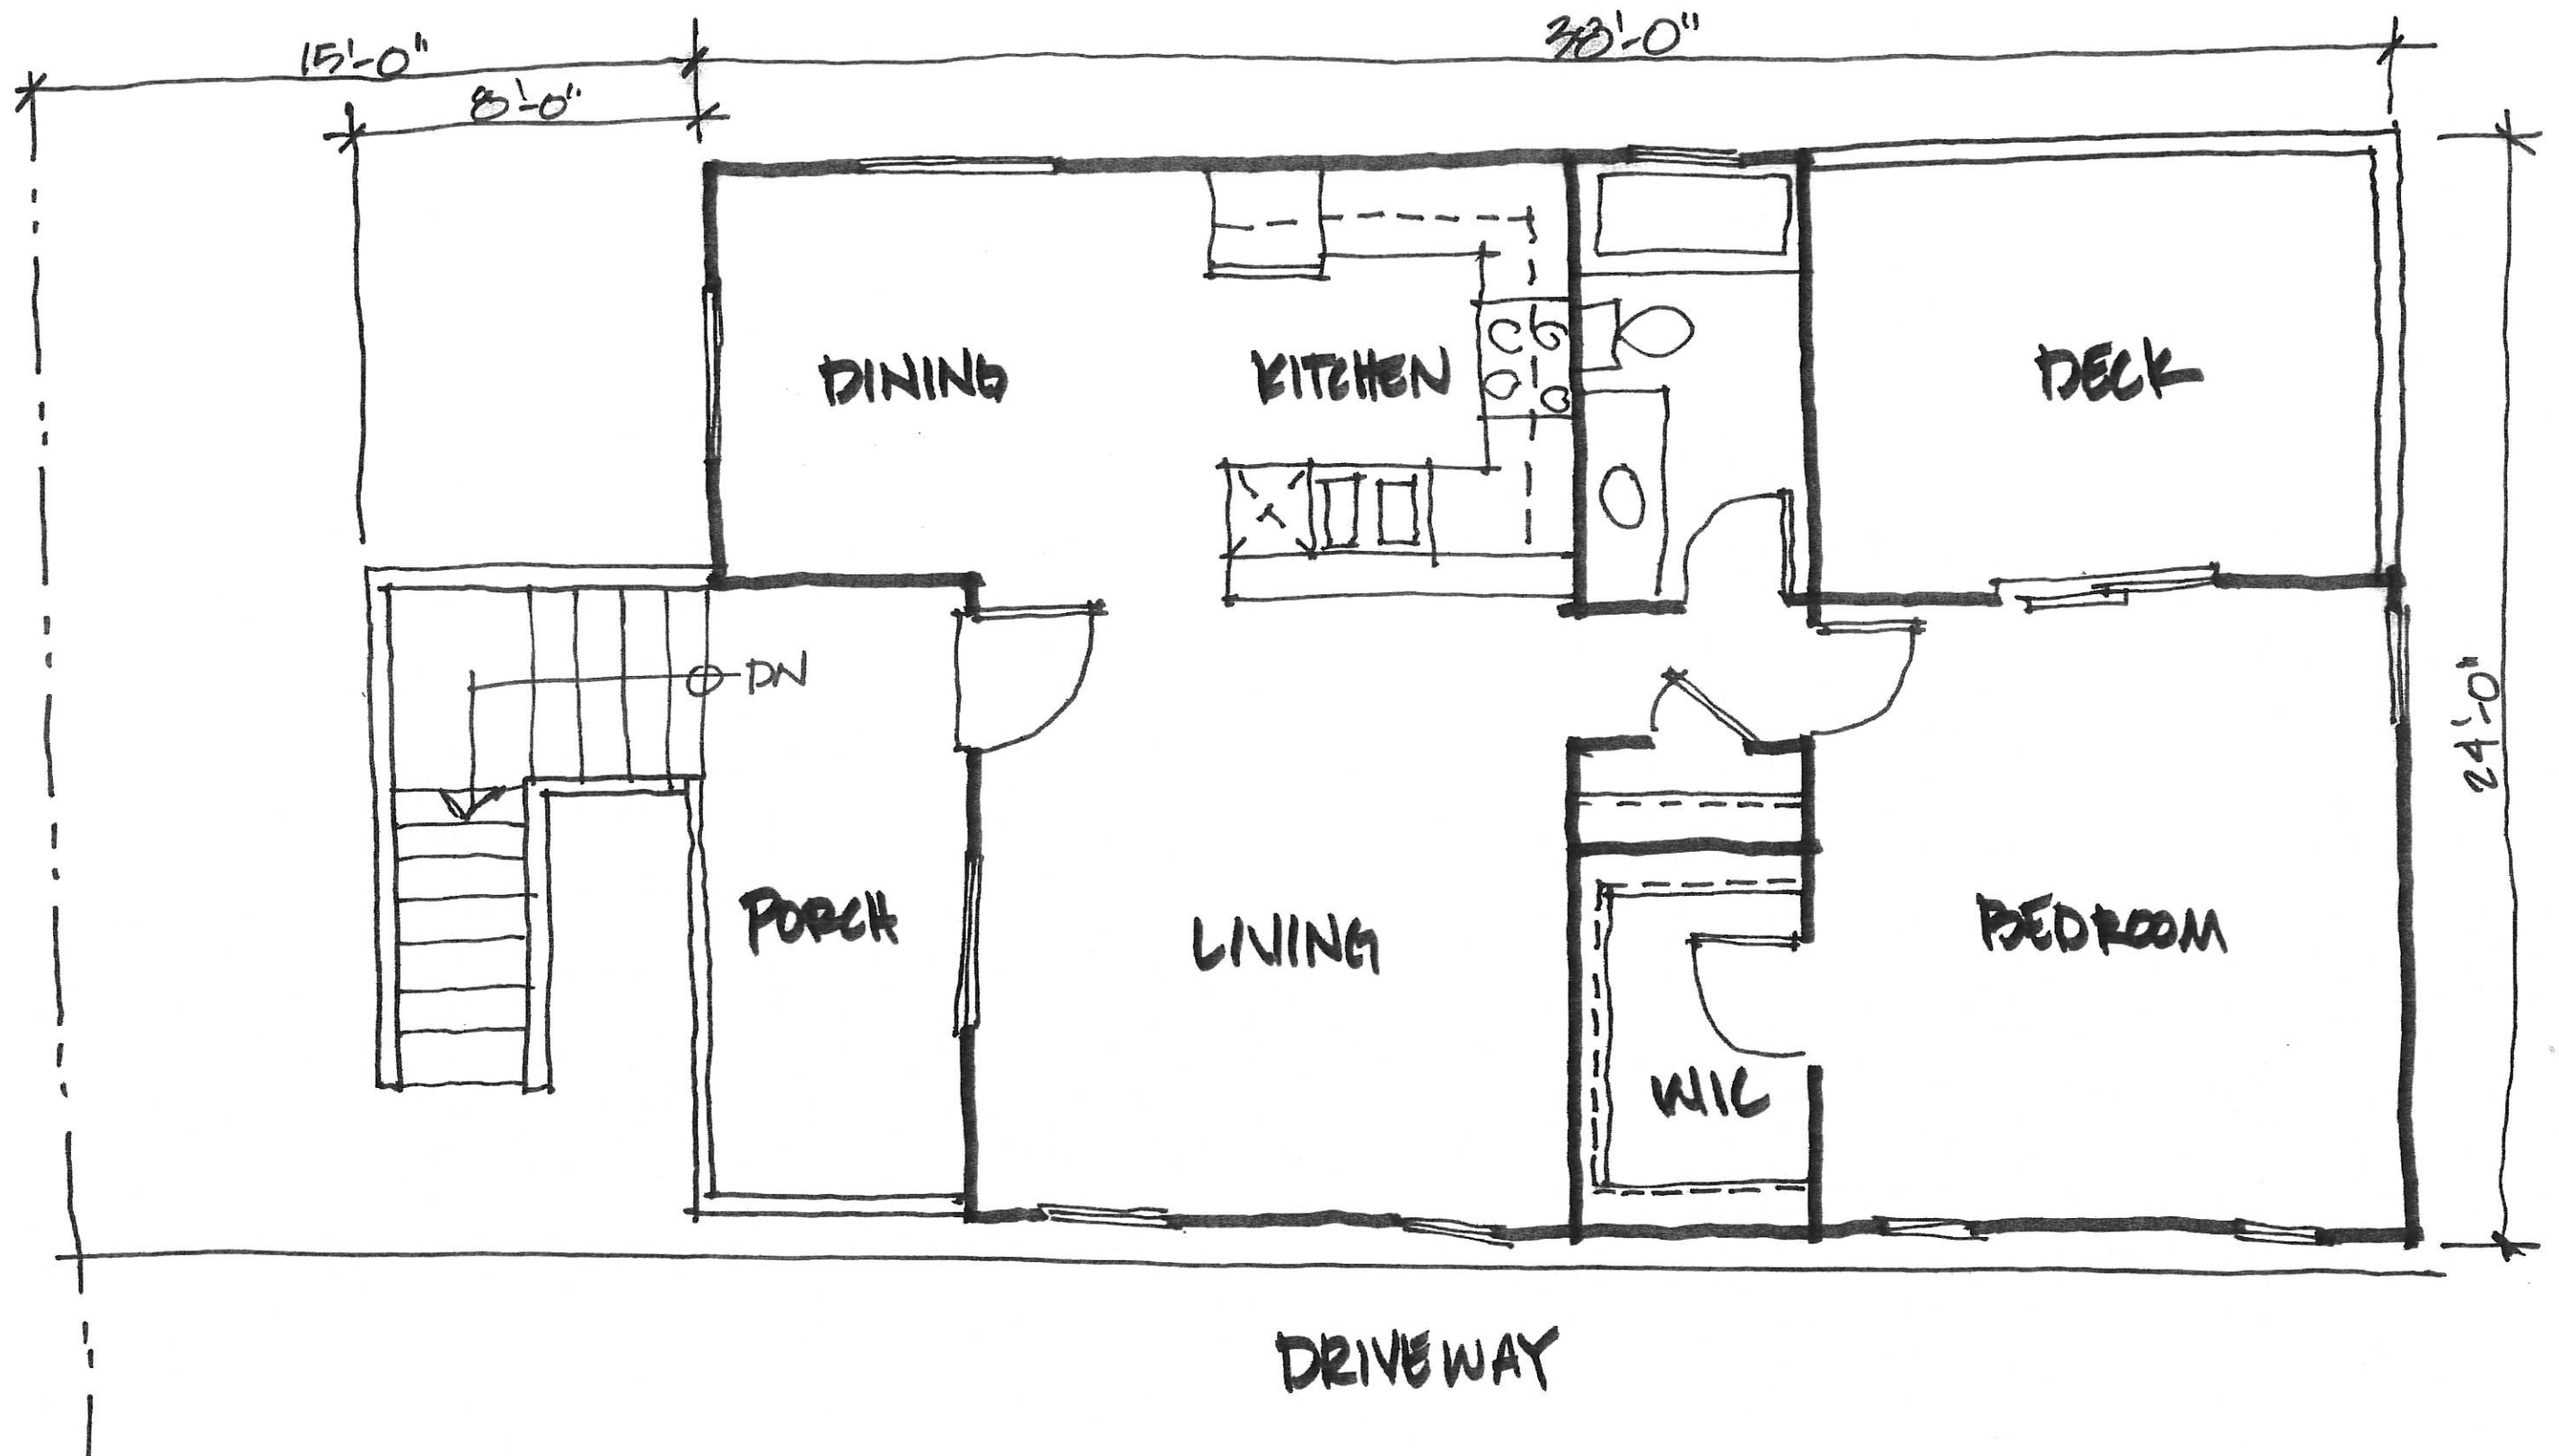



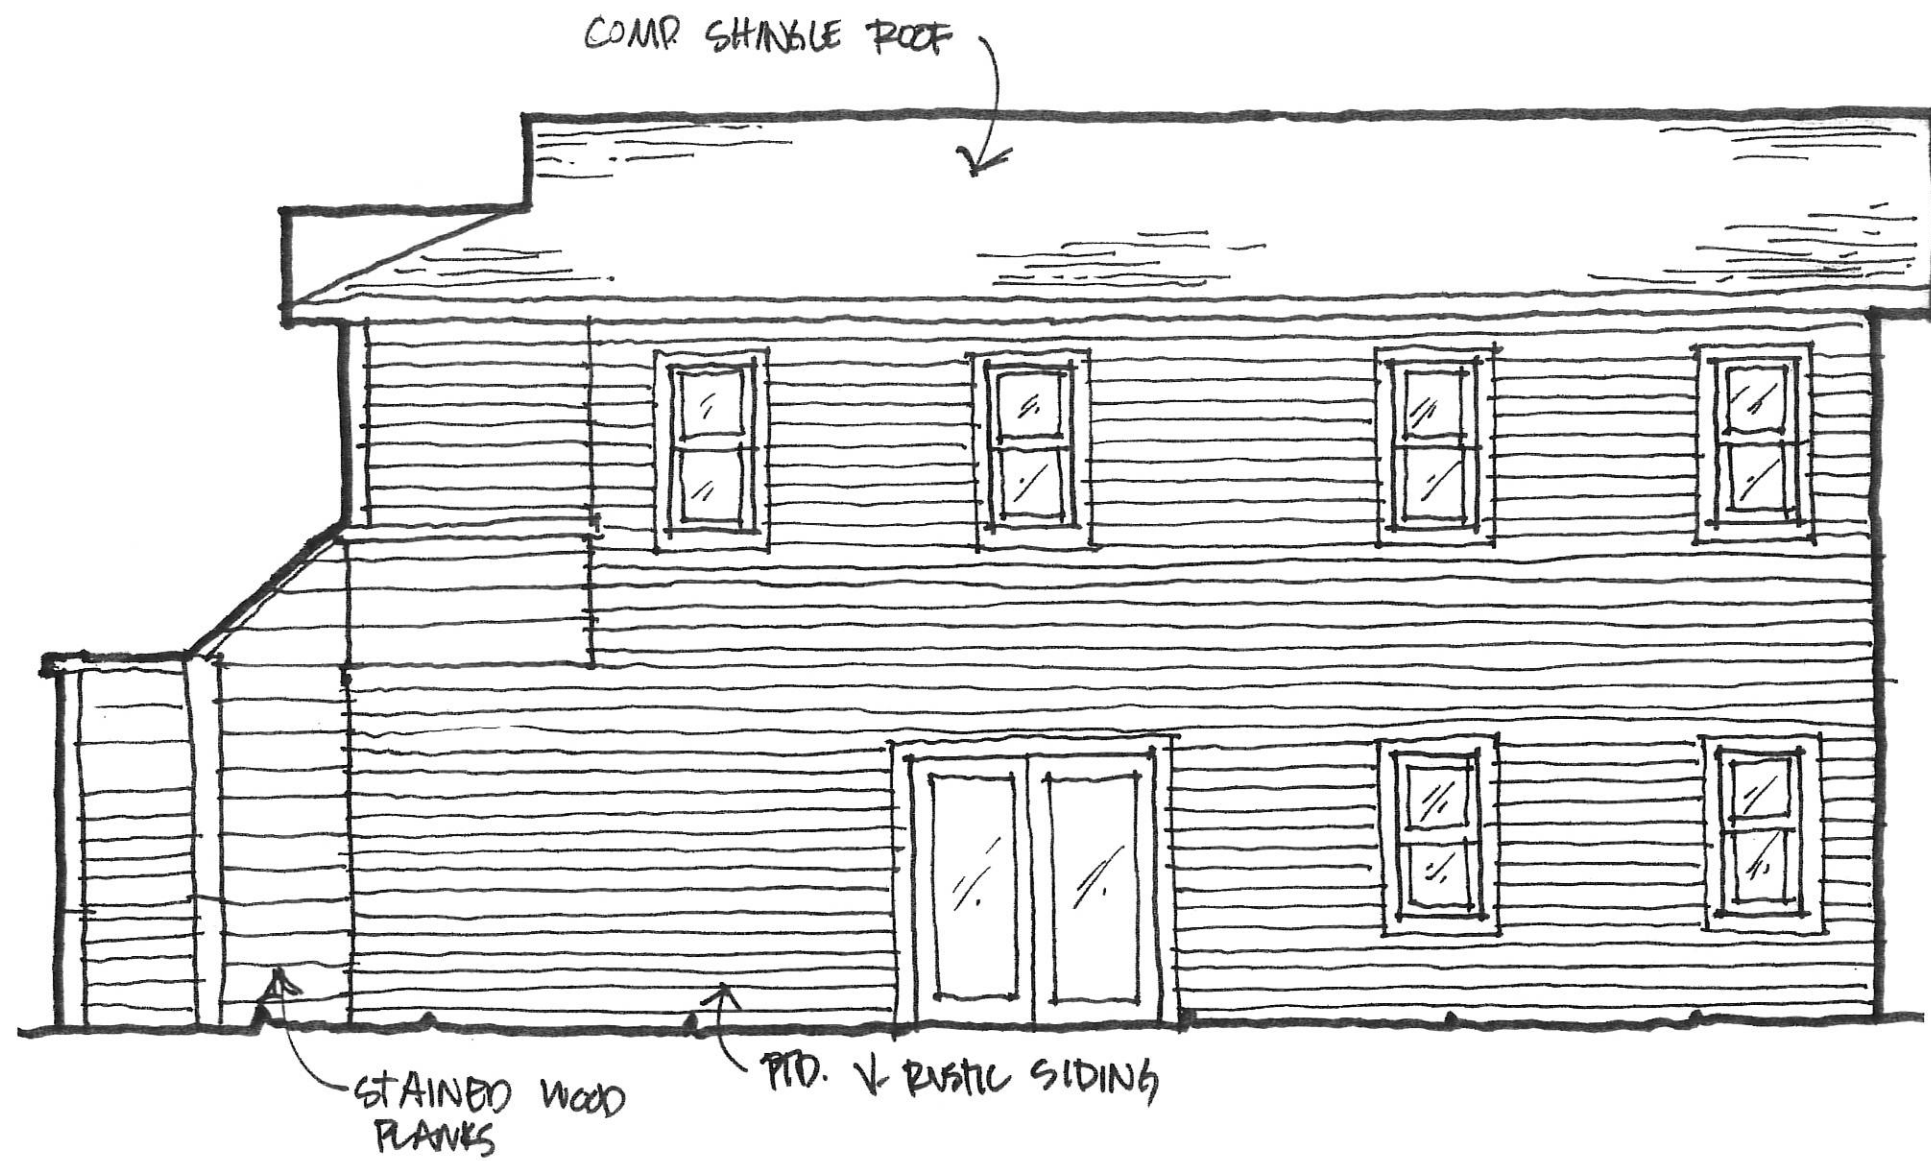

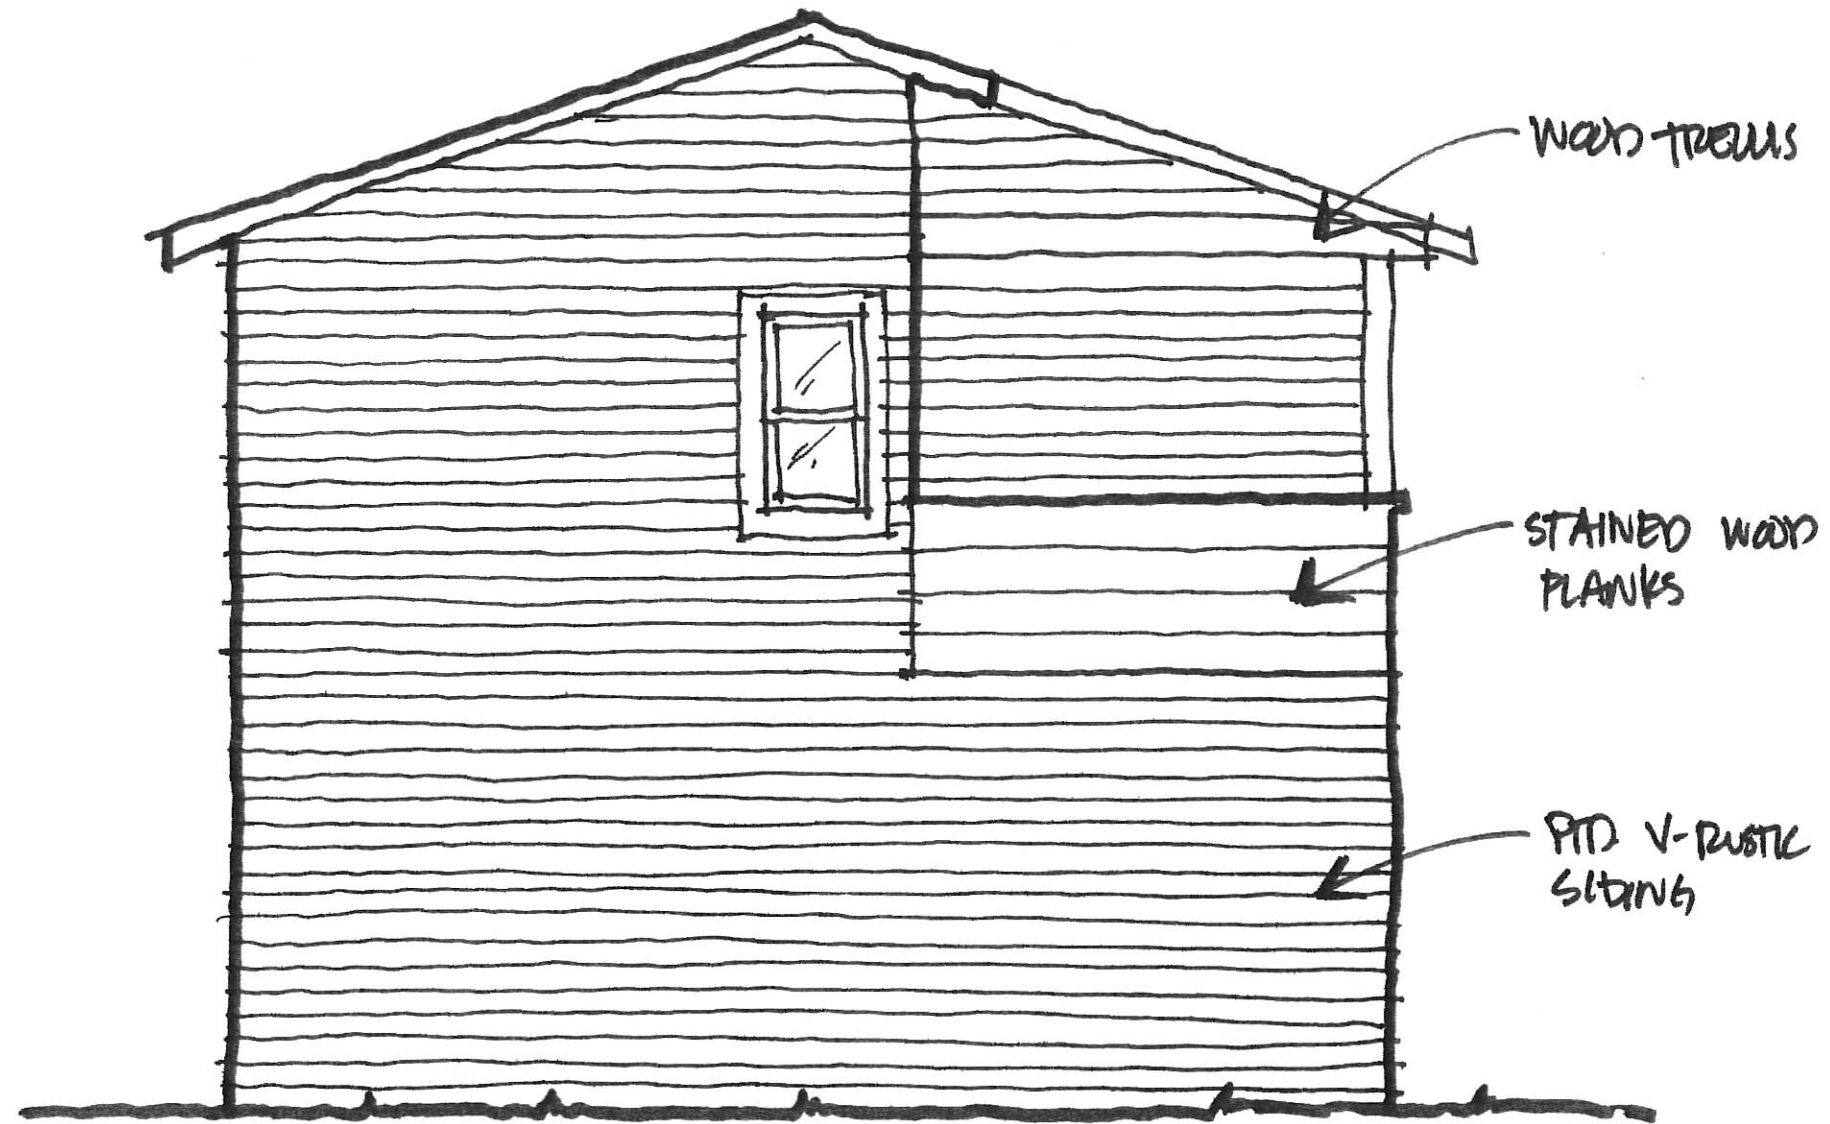

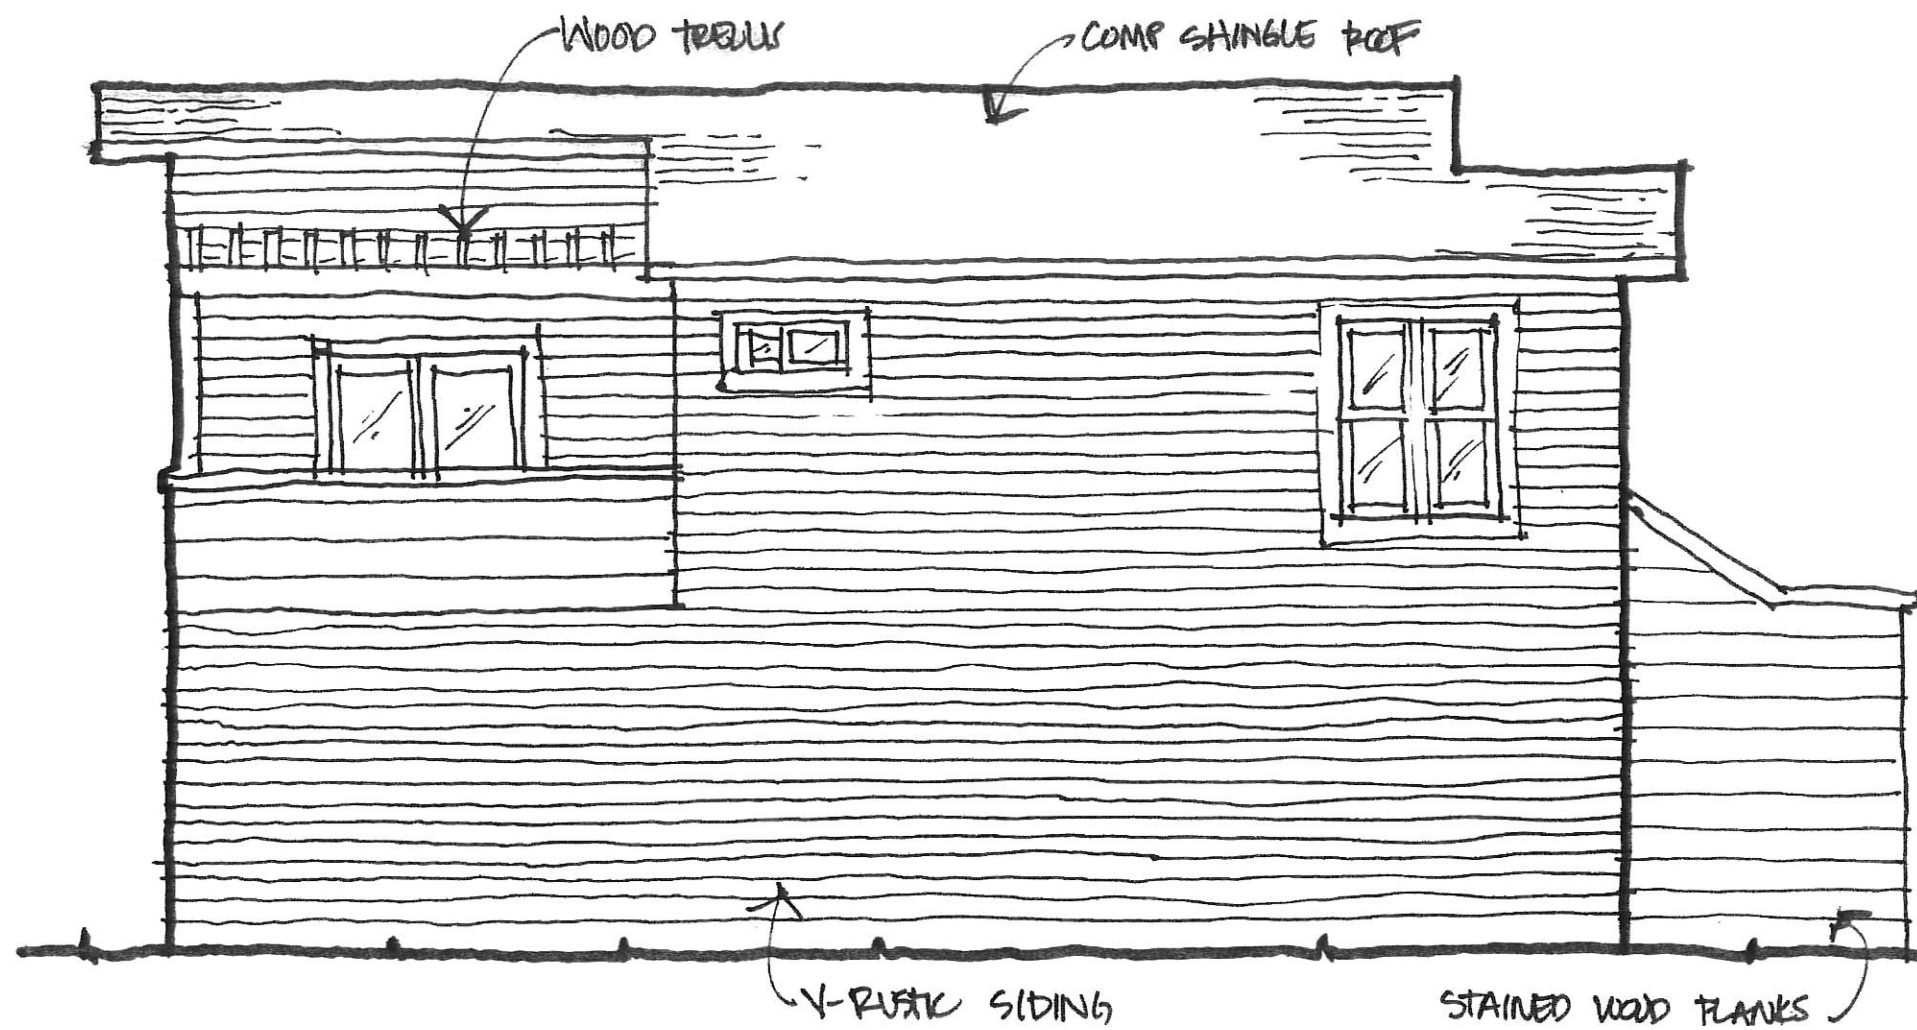



POLK STREET ACCESSORY DWELLING UNIT

607 Polk Street, Santa Rosa, CA 95401

PRECEDENTS

SCALE: NTS
MARCH 13, 2017

A7
fritz
ARCHITECTURE
URBANISM