


Attachment 6

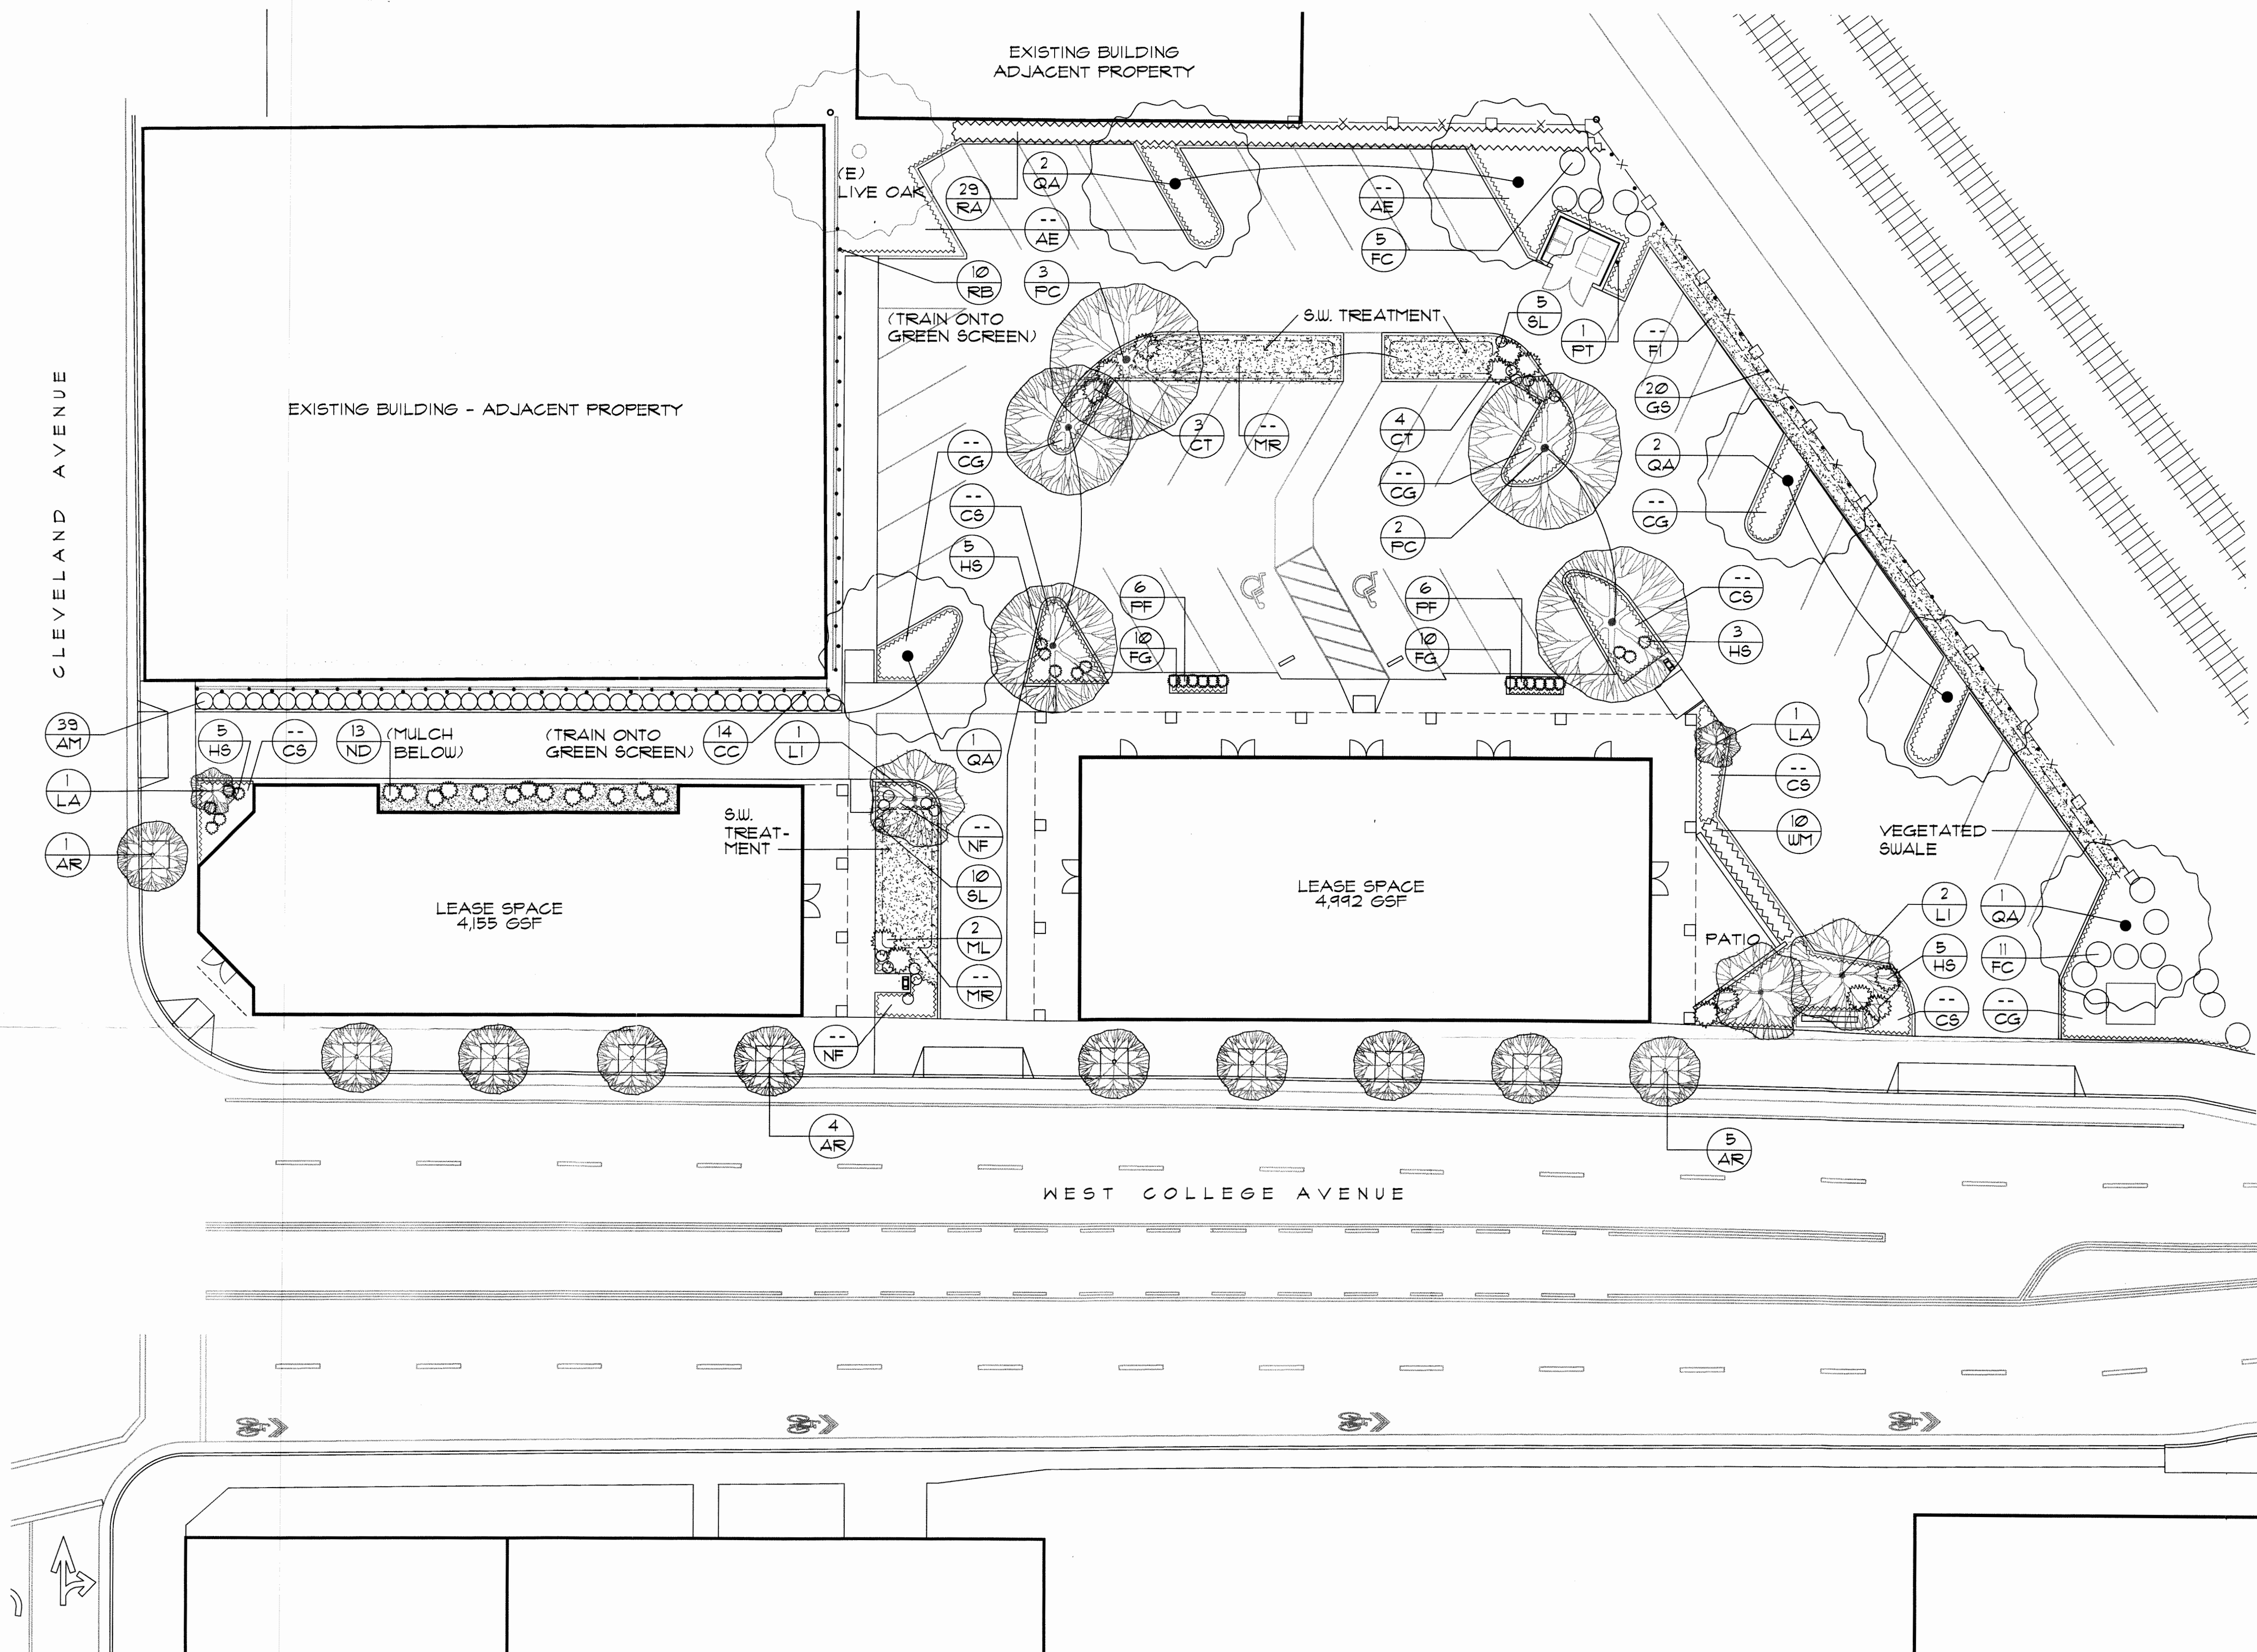

PLANT LIST

WUCOLS				
Key	Botanical Name	Common Name	Size	rating
<u>TREES:</u>				
AR	Acer rubrum 'New World'	Red maple	15 gal.	M
LA	Lagerstroemia 'Acoma'	Dwarf White Crape Myrtle	15 gal, multi	L
LI	Lagerstroemia indica 'Watermelon Red'	Crape Myrtle	24" box, multi	L
PC	Pistacia chinensis 'Keith Davies'	Chinese pistache	24" box	L
QA	Quercus agrifolia	Coast live oak	15 gal.	VL

SHRUBS:

FC	Frangula californica 'Eve Case'	Coffeeberry	5 gallon	L
ND	Nandina domestica 'Royal Princess'	Heavenly bamboo	5 gallon	L
RA	Rhamnus alaternus 'John Edwards'	Italian buckthorn	5 gallon, 4' o.c.	L
WM	Westringia 'Morning Light'	Coast rosemary	5 gallon	L

VINES:

CC	<i>Clytostoma callistegioides</i>	Lavender trumpet vine	5 gallon, staked	M
GS	<i>Gelsemium sempervirens</i>	Carolina jessamine	1 gallon, staked	L
PT	<i>Parthenocissus tricuspidata</i>	Boston ivy	1 gallon, staked	L
RB	<i>Rosa banksiae</i> 'Lutea'	Banks rose	5 gallon, staked	L

PERENNIALS:

AM	<i>Acanthus mollis</i>	Bears breach	1 gallon	L
CT	<i>Chondrapetalum tectorum</i>	Cape rush	1 gallon	L
NF	<i>Nepeta x faassenii</i>	Cat mint	4" pot, 18" o.c.	L
PF	<i>Phormium colensoi</i> 'Fleming'	New Zealand flax	5 gallon	L
SL	<i>Salvia leucophylla</i>	Purple sage	1 gallon	L

GRASSES:

FG	<i>Festuca glauca</i> 'Elijah's Blue'	Blue fescue	4" pot, 12" o.c.	L
FI	<i>Festuca idahoensis</i>	Idaho fescue	Seeded	L
HS	<i>Helictotrichon sempervirens</i>	Blue oat grass	1 gallon	L
ML	<i>Muelenbergia lindheimeri</i>	Lindheimer's muely	1 gallon	L
MR	<i>Muelenbergia rigens</i>	Deer grass	4" pot. 36" o.c.	L


GROUNDCOVERS:

AE	Arctostaphylos edmundsii 'Carmel Sur'	Manzanita	1 gallon, 30" o.c.	L
CG	Ceanothus griseus horizontalis 'Anchor Bay'	Carmel Creeper	1 gallon, 4'-0" o.c.	L
CS	Cistus salvifolius 'Prostratus'	Sageleaf Rockrose	1 gallon, 3'-0" o.c.	L



IRRIGATION CONCEPT: Plantings shall be irrigated with a drip system operated by a weather-based controller. System design shall be in conformance with the City of Santa Rosa Water Efficiency Ordinance.



COLLEGE STATION LANDSCAPE PLAN

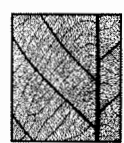

Stephanie McAllister Landscape Architecture
145 Keller Street Petaluma, CA 94952 707.778.7693

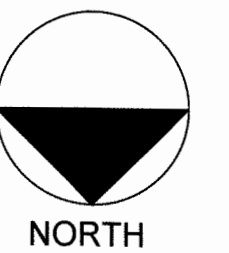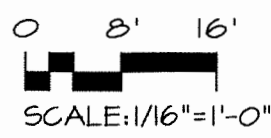

2/15/2017