


SECTION "A"
SCALE: HORZ. 1" = 20'
VERT. 1" = 20'

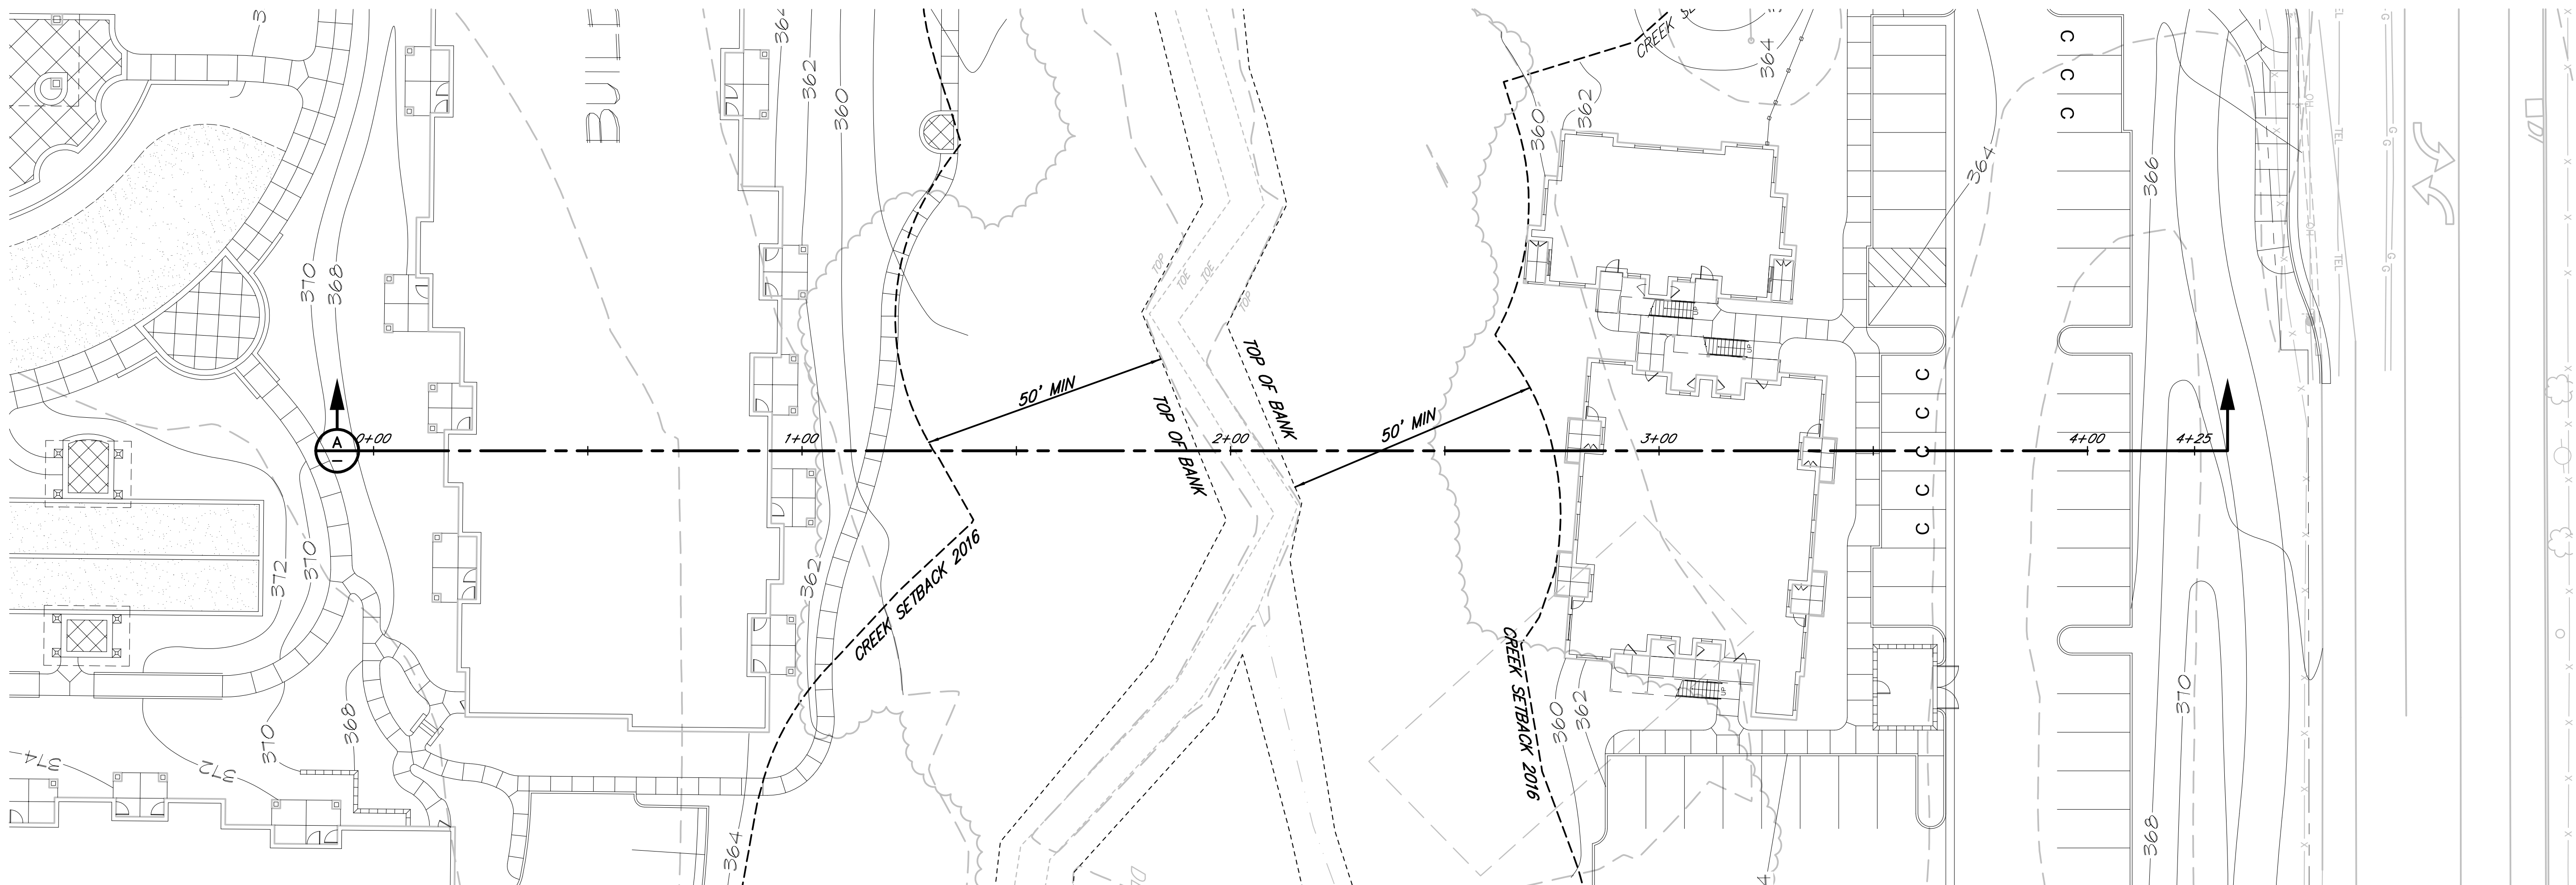

ELNOKA CCRC

251 ELNOKA LANE
SANTA ROSA, CALIFORNIA

REVISIONS

NO.	DATE	DESCRIPTION

ON A FULL-SCALE DRAWING, LENGTH OF BAR BELOW IS 1-INCH. IF BAR MEASURES LESS THAN 1-INCH, THIS SHEET WAS PLOTTED AT A REDUCED SCALE, WHICH MAY REQUIRE ADJUSTMENT OF SCALE(S) SHOWN ON DRAWING.

PROJECT	DATE
2854.04	DECEMBER 2017
DRAWN BY	CHECKED BY
PIT	PVB/RG

CREEK SECTION "A"

SHEET NO.