



NORTH ELEVATION


1" = 10'-0"

EXTERIOR FINISH LEGEND		
HATCH	ID	DESCRIPTION
	PT-1	EIFS / PAINTED - SW 7005 - PURE WHITE
	PT-2	EIFS / PAINTED - SW 7505 - MANOR HOUSE
	PT-3	EIFS / PAINTED - SW 7506 - LOGGIA
	MTL-1	ANODIZED ALUMINUM STOREFRONT / WINDOW FRAME
	MTL-2	PAINTED METAL DOOR - SW 6053 - REDDENED EARTH
	BR-1	THIN BRICK VENEER - BRICKIT - ROSE BLEND SM
	FC-1	FIBER CEMENT - NICHHA PANEL - VINTAGE WOOD - BARK EPC763F




EAST ELEVATION


1" = 10'-0"

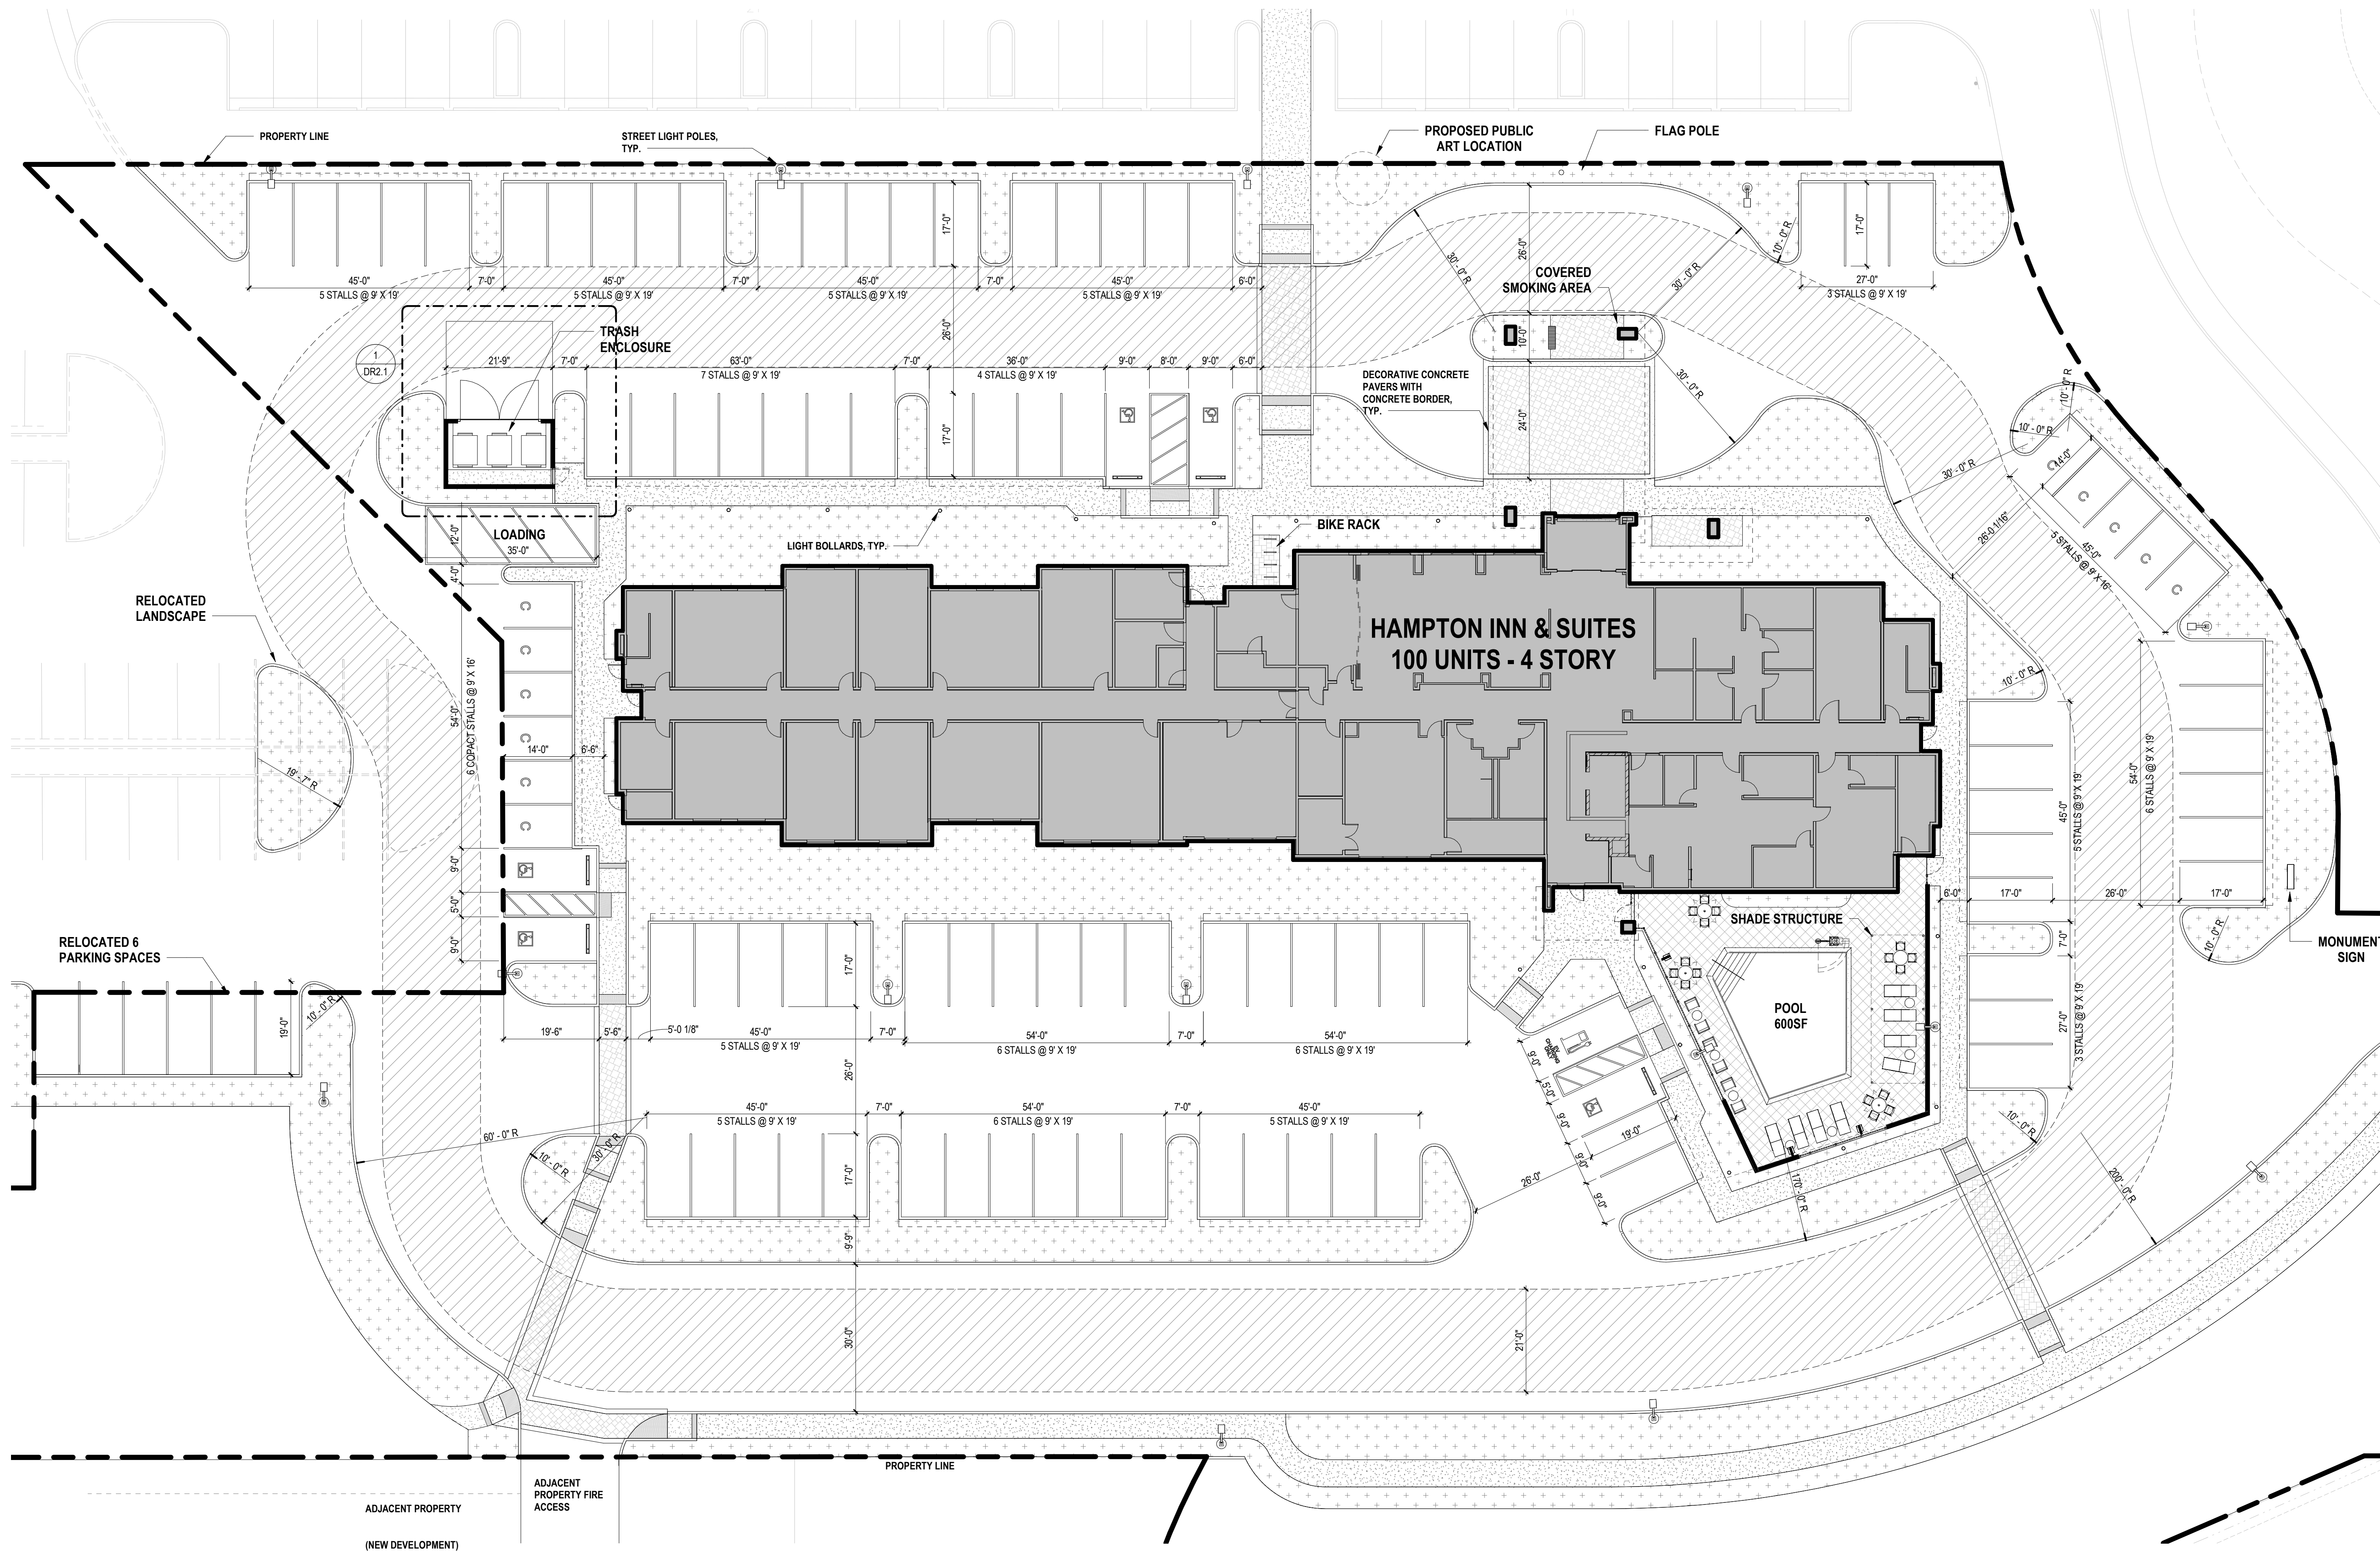

ENLARGED SITE PLAN

1/16" = 1'-0"

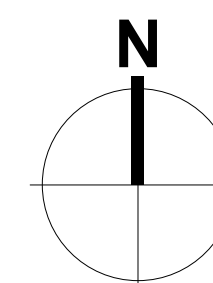


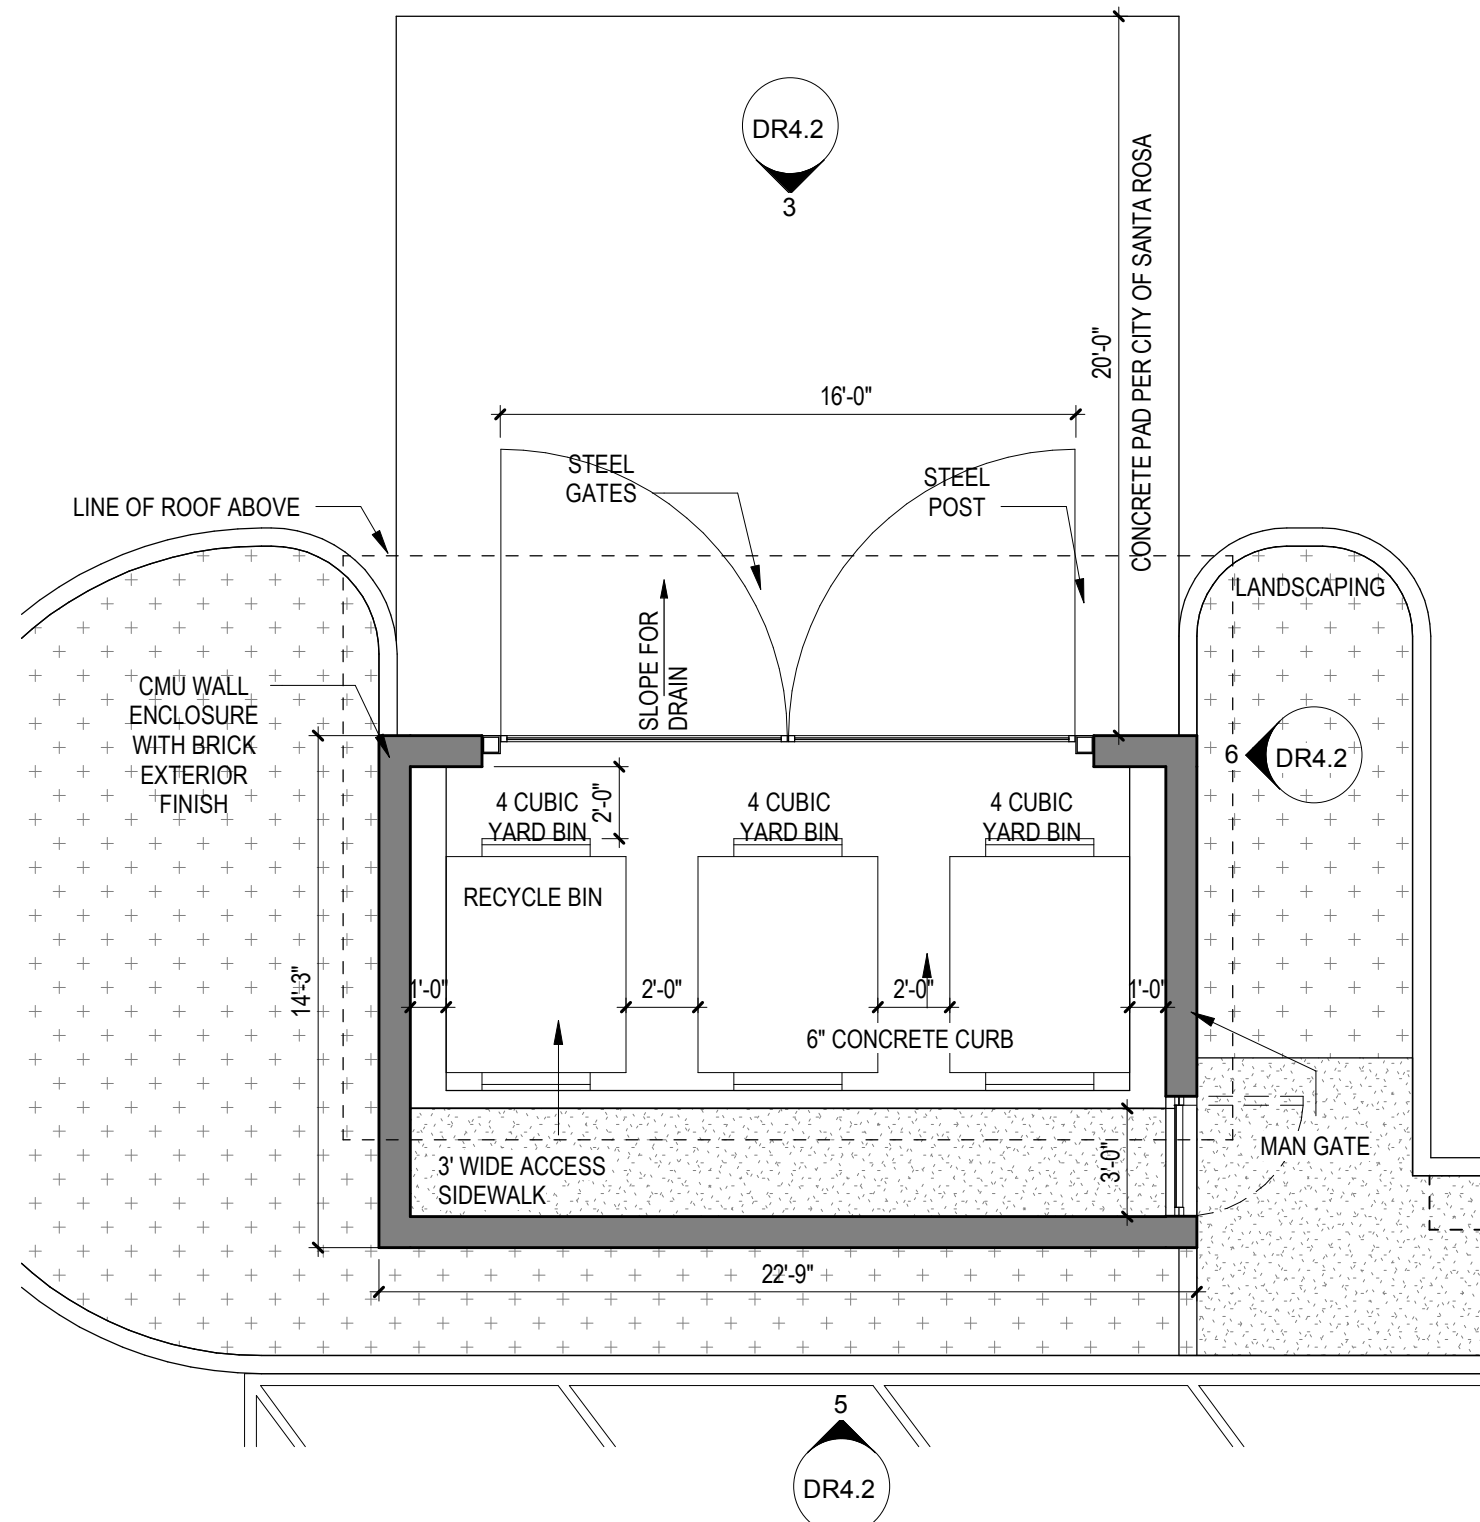

ENLARGED TRASH ENCLOSURE FLOOR PLAN

3/16" = 1'-0"

ROOM TYPE MATRIX				
ROOM NAME	BED TYPE	ROOM COUNT	TOTAL AREA (SF)	UNIT %
STUDIO A1	KING	30	10251 SF	28%
STUDIO A2 (ACCESSIBLE)		3	1258 SF	3%
STUDIO B1	KING	21	9125 SF	25%
STUDIO B2 (ACCESSIBLE)	KING	1	577 SF	2%
STUDIO C1	DBL QUEEN	42	13508 SF	38%
STUDIO C2 (ACCESSIBLE)		3	1291 SF	4%
GRAND TOTAL:		100	36010 SF	100%

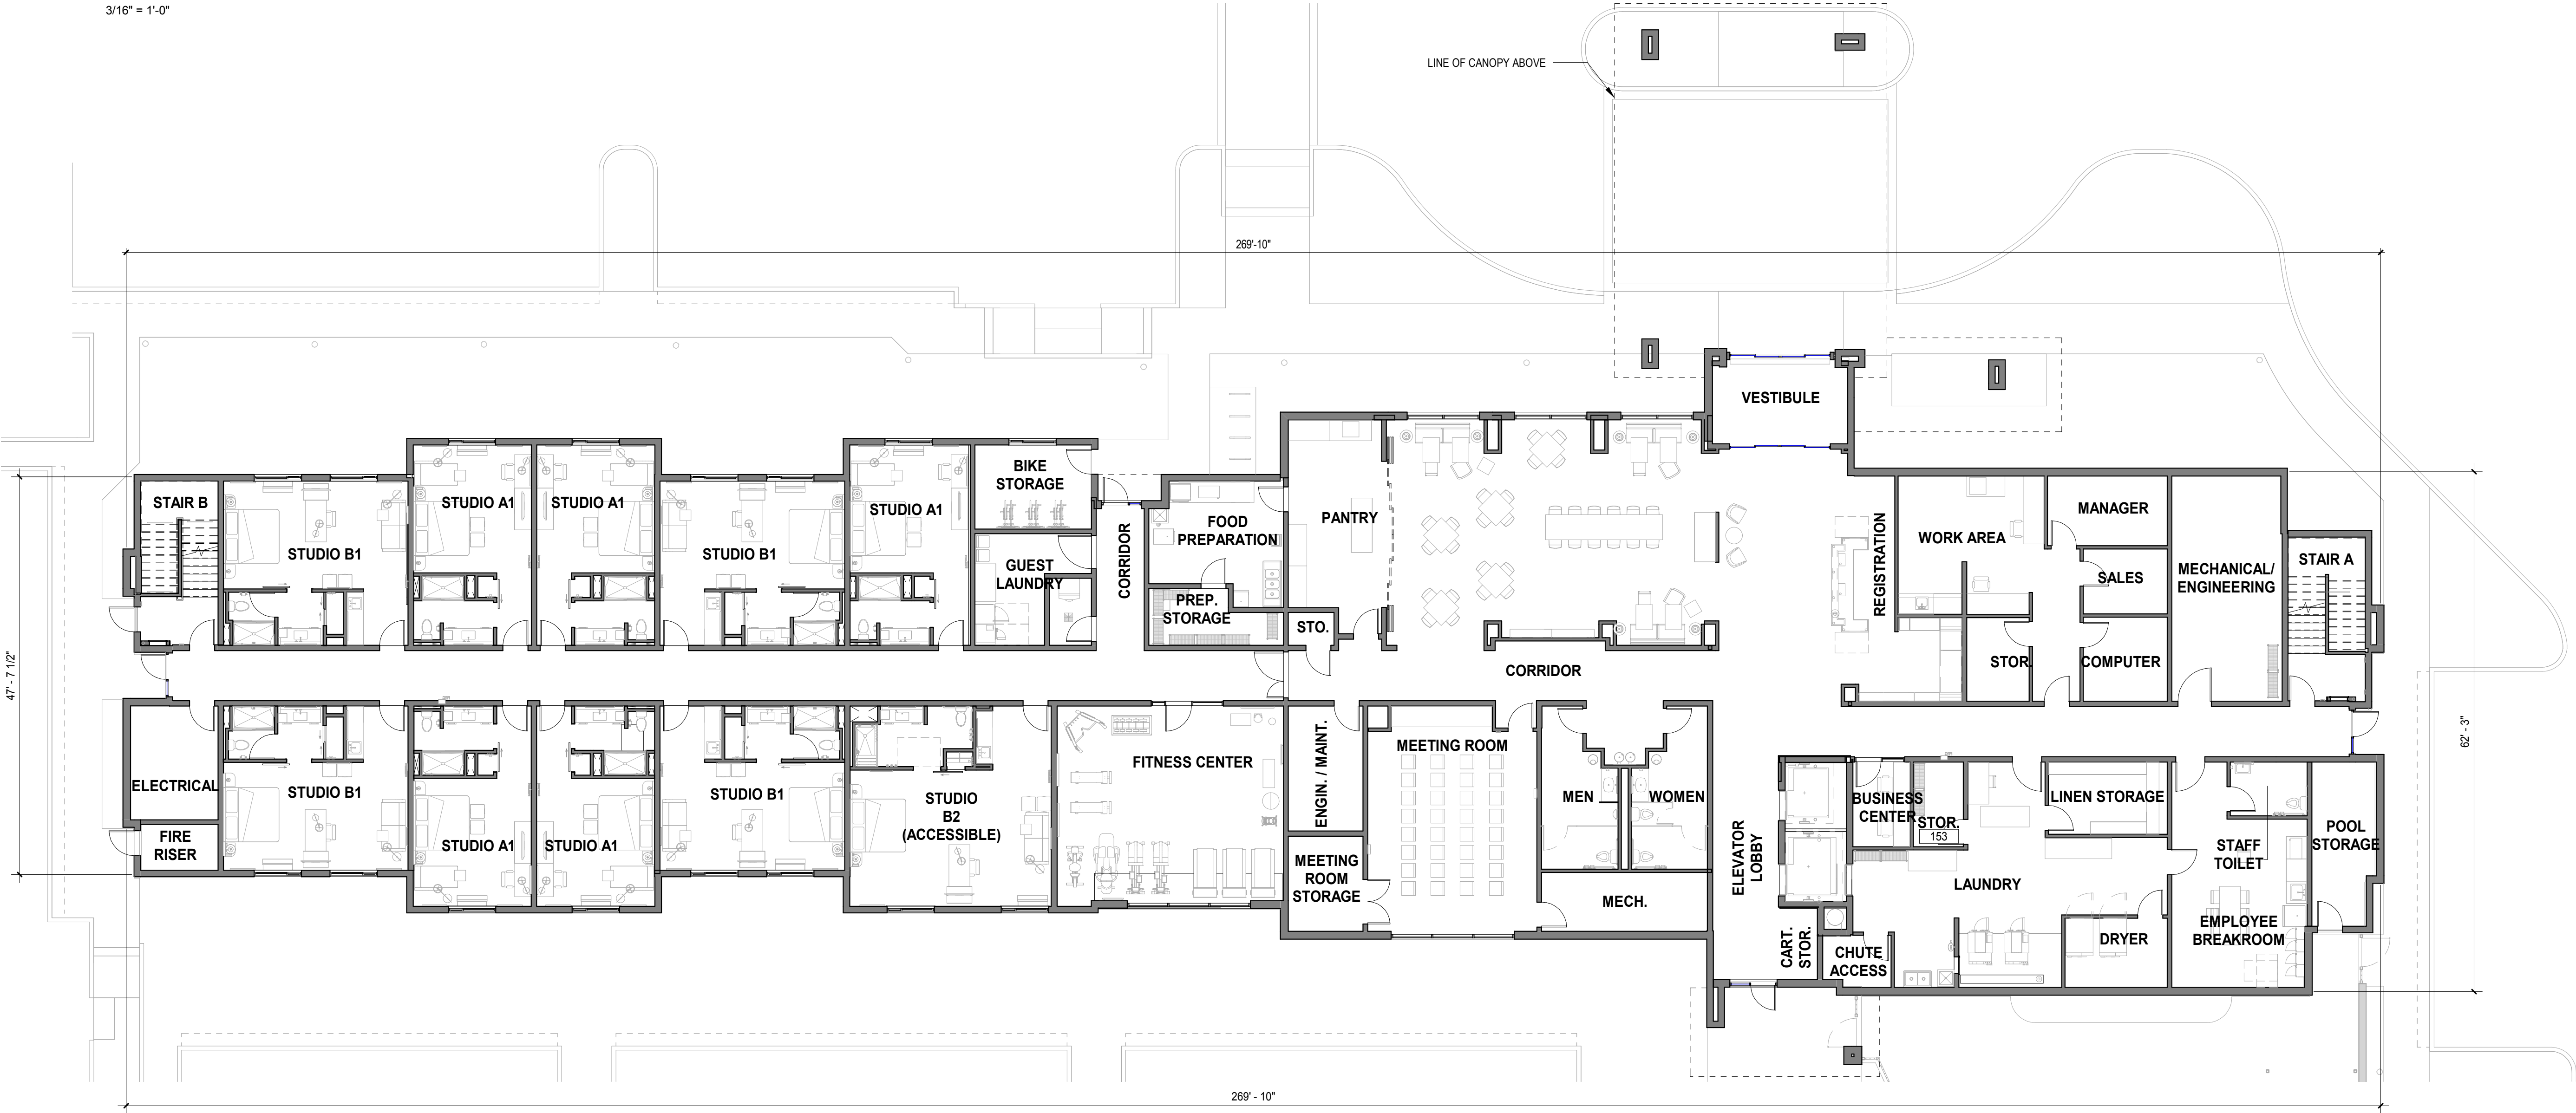

LEVEL 1

3/32" = 1'-0"