



NOTES

REVISIONS:
1 - 06.08.2018

[illegible]

APN: 148-050-021

SITE PLAN


A1.0

SCALE:	MEASURE
AS-NOTED	FEET-

BRUINSSLOT
ARCHITECT

Ralph Bruinslot, Arch.
P. O. Box 387
Bodega, CA 94922
ralph@bruins-slot.com
(415) 819-9625 cell

FURNITURE & WALLS: GLOSS
WHITE
FLOORS AND CEILING: STEEL
GREY COLOR

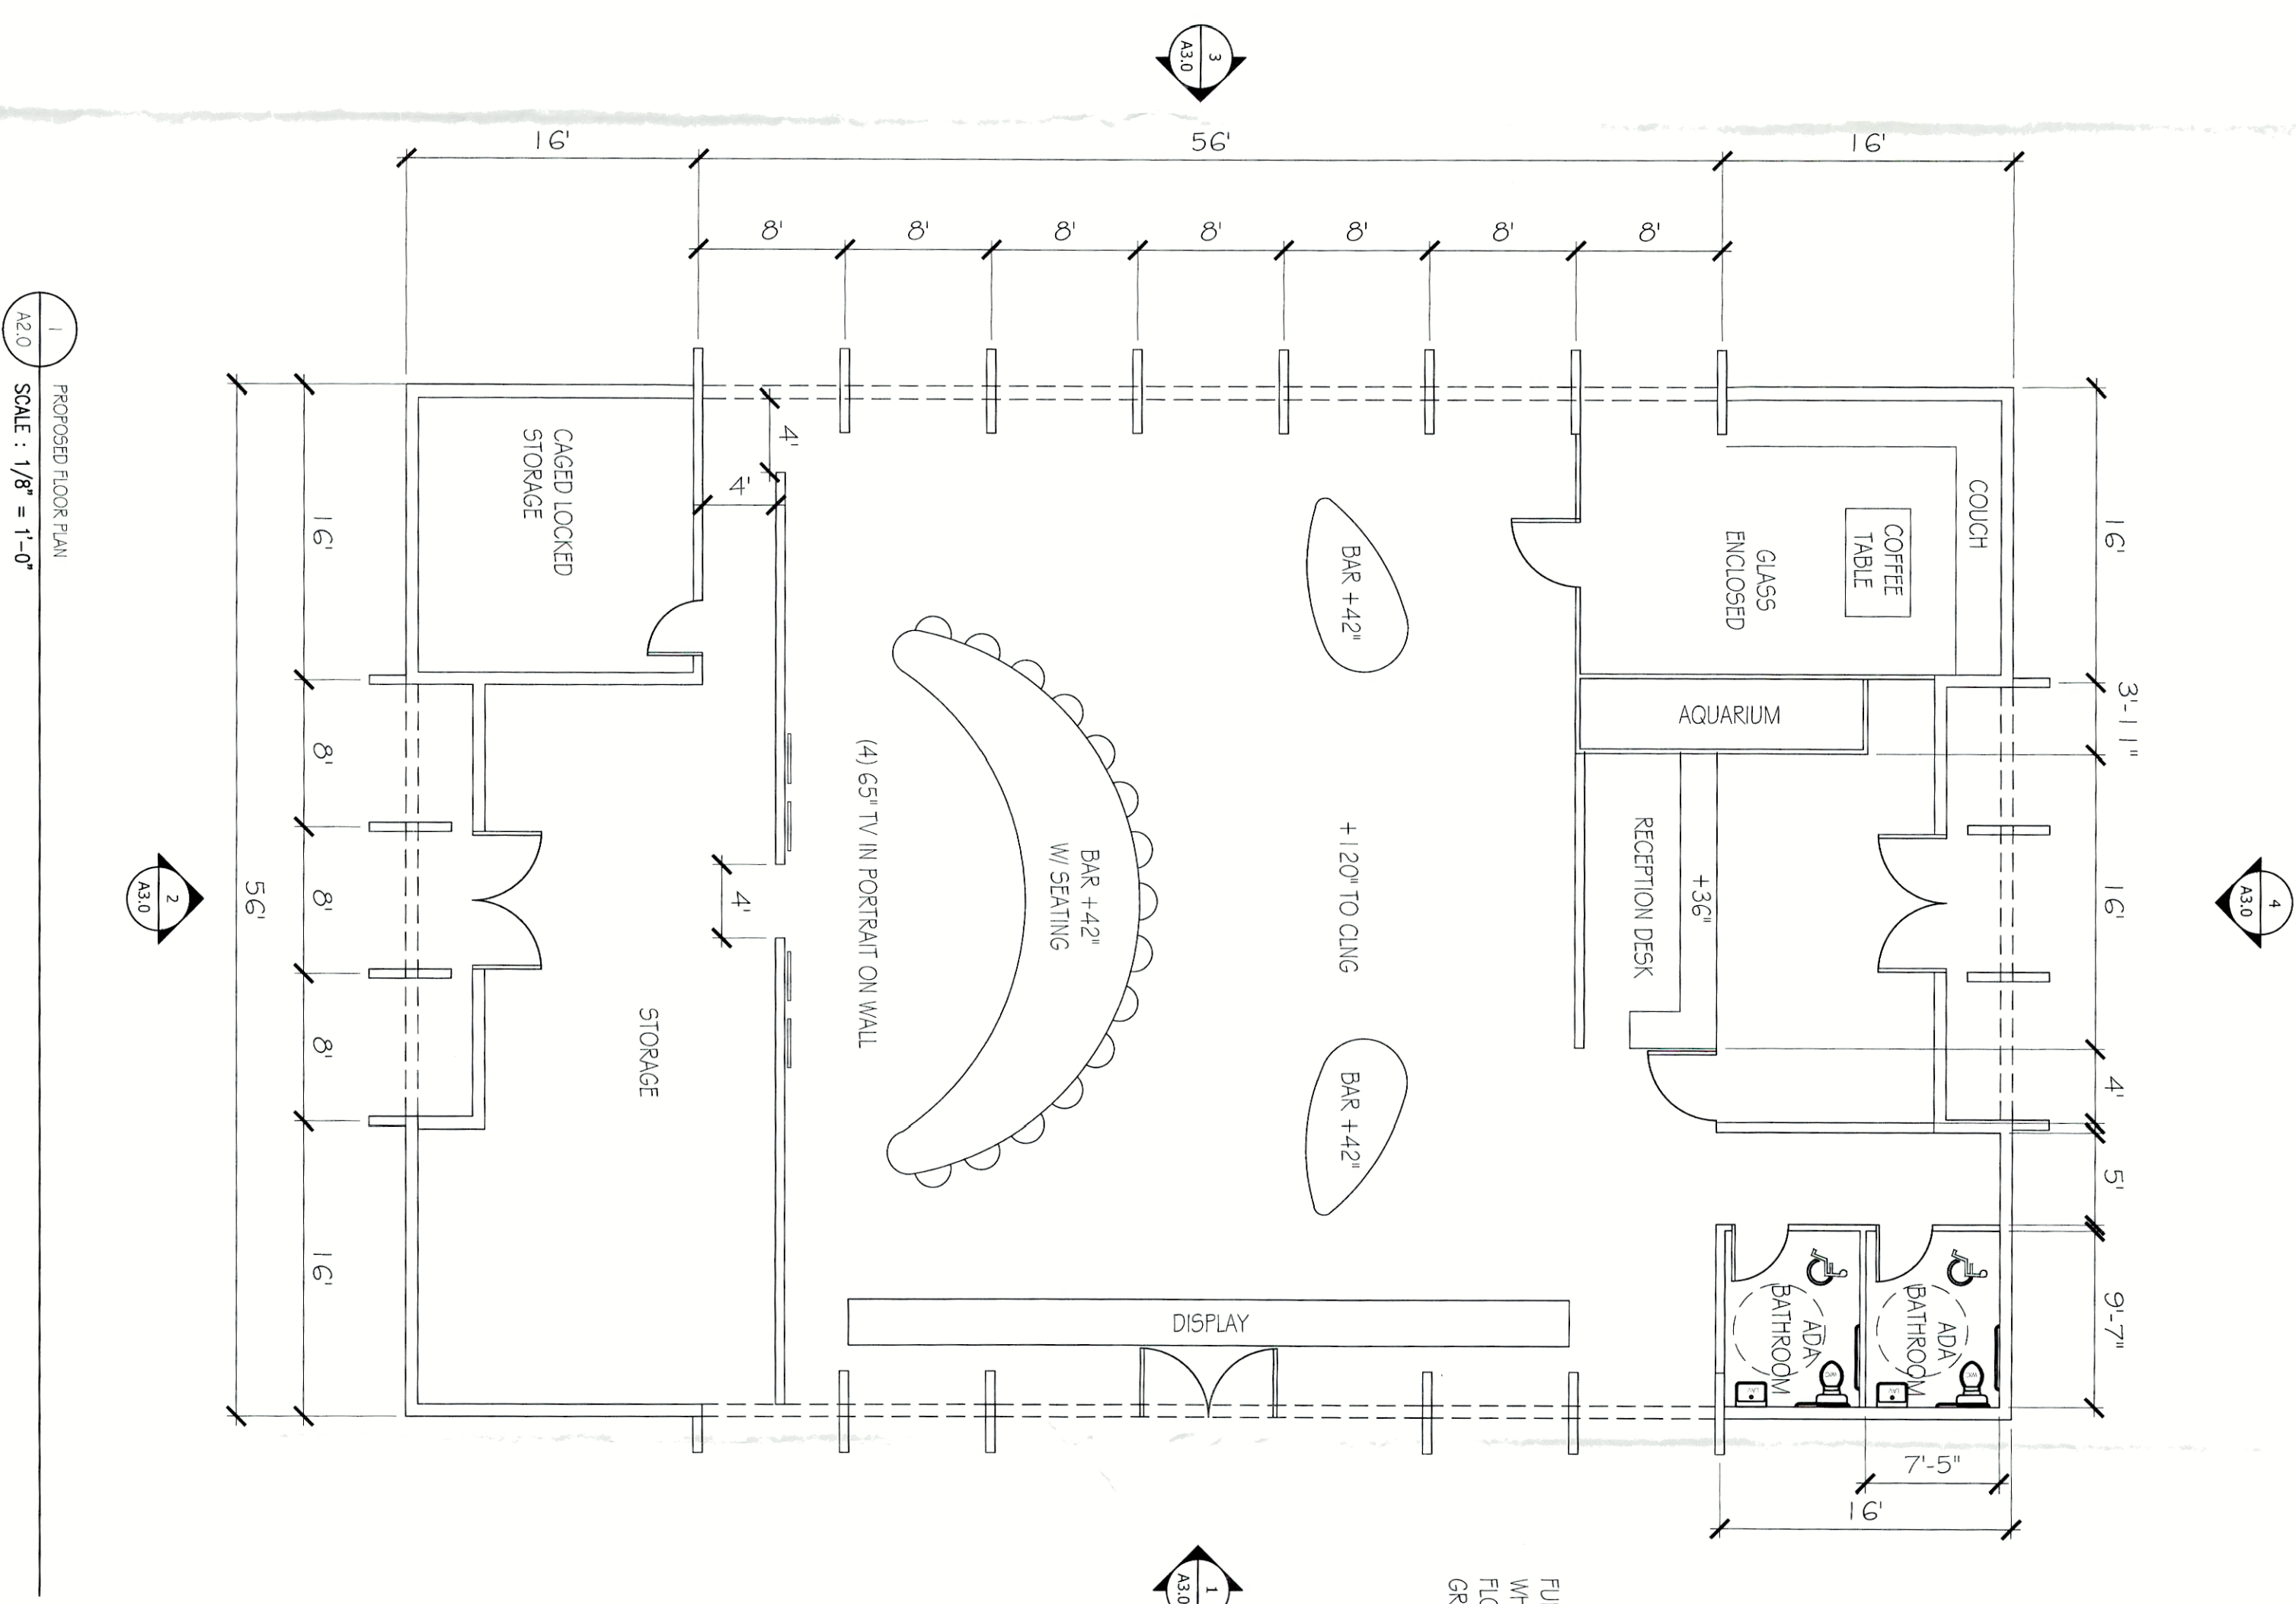

1
A2.0

PROPOSED FLOOR PLAN

SCALE : 1/8" = 1'-0"

PROPOSED
FLOOR PLAN

A2.0

PROJECT:
TENANT IMPROVEMENT
PROJECT ADDRESS
3535 Industrial Drive Building 1
Santa Rosa, CA
APN:148-050-021

SCALE:
AS-NOTED

MEASUREMENT
FEET-INCHES



Ralph BruinsSlot, Arch.
P. O. Box 387
Bodega, CA 94922
ralph@bruins-slot.com
(415) 819-9625 cell

[illegible]

PROPOSED
FLOOR PLAN

A3.0

SCALE:	MEASUREMENT:
AS-NOTED	FEET-INCHES