

LANDS OF CSR  
APN 044-051-046

LANDS OF STROEBEL  
APN 044-051-025

S89°47'28"W 192.23'

L=99.79'

R=330.00'

Δ=17°19'35"

4 CONDOMINIUMS

LOT 1

4 CONDOMINIUMS

4 CONDOMINIUMS

680 MAPS 36-48

4 CONDOMINIUMS

LANDS OF ANGELL  
APN 044-051-027

N00°24'49"E 293.30'


FRANZ KAFKA AVE

S00°22'39"W 176.86'

24.50'  
S44°45'20"E

S89°53'20"E 96.70'

RAPHAEL ST

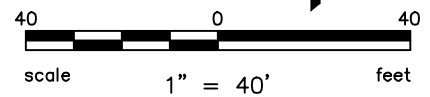

Plot Apr 26, 2017 at 9:15pm






200 4TH ST, STE. 300  
SANTA ROSA, CA 95401  
PH: 707-583-8500  
FAX: 707-583-8539

Subject RESIDENCES AT TAYLOR MOUNTAIN  
LOT 1  
Job No. 159127  
By AEG Date APR 2017 Chkd. JAK  
SHEET 1 OF 1

| CURVE TABLE |           |          |        |
|-------------|-----------|----------|--------|
| CURVE       | DELTA     | RADIUS   | LENGTH |
| C1          | 3°27'52"  | 392.00'  | 23.70' |
| C2          | 3°12'17"  | 1430.00' | 79.98' |
| C3          | 14°20'13" | 318.00'  | 79.57' |

| LINE TABLE |             |         |
|------------|-------------|---------|
| LINE       | DIRECTION   | LENGTH  |
| L1         | S70°42'52"E | 68.54'  |
| L2         | S26°26'53"E | 24.50'  |
| L3         | S00°22'39"W | 104.56' |
| L4         | S45°14'40"W | 24.50'  |
| L5         | S89°53'20"E | 84.68'  |

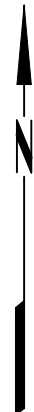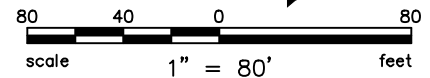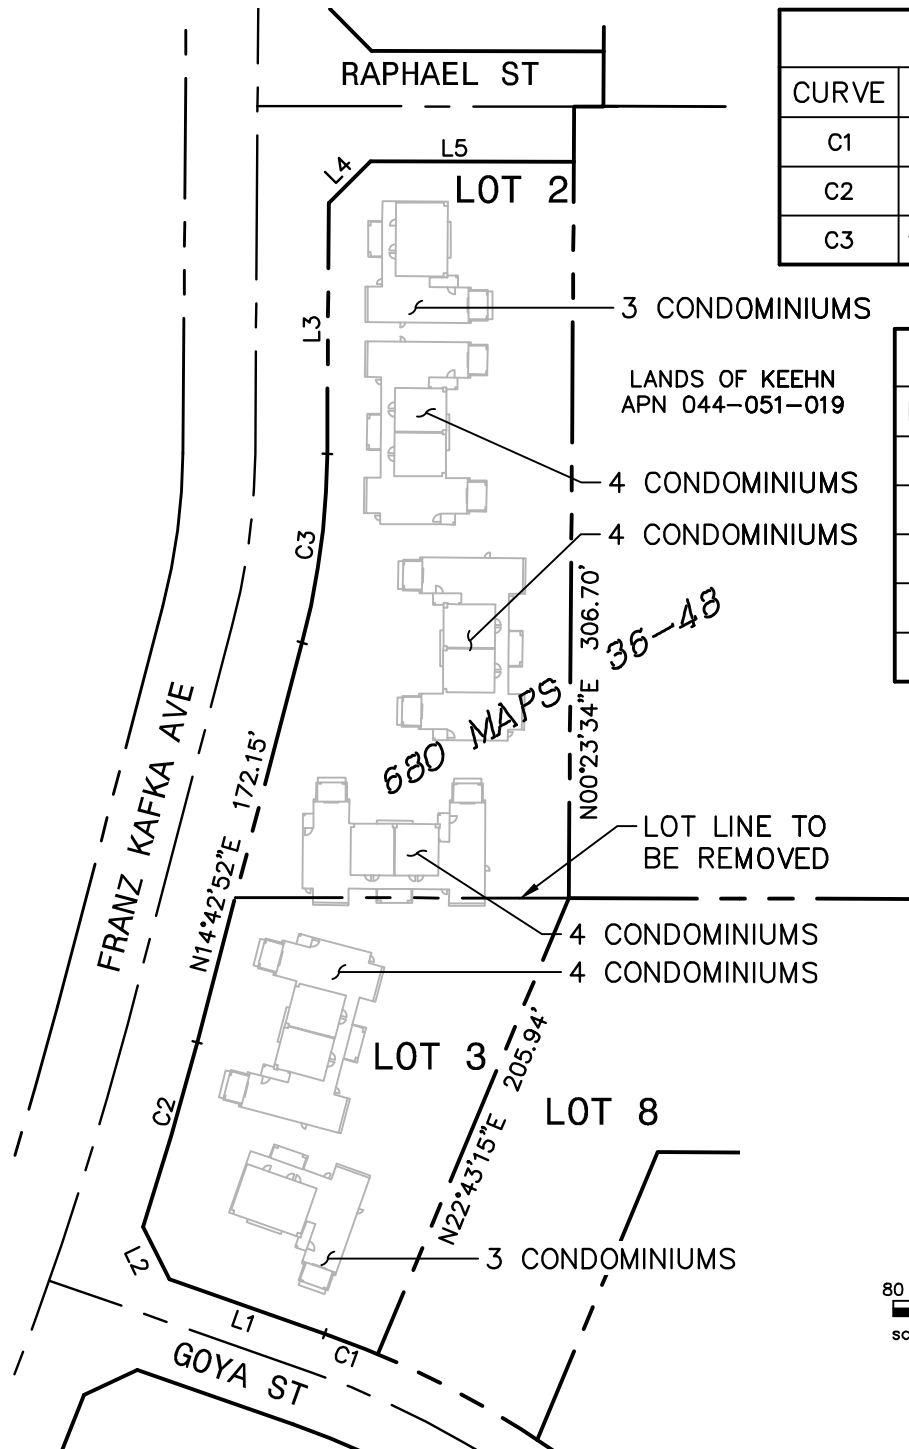


Plot Apr 26, 2017 at 9:14pm



200 4TH ST, STE. 300  
SANTA ROSA, CA 95401  
PH: 707-583-8500  
FAX: 707-583-8539

Subject RESIDENCES AT TAYLOR MOUNTAIN  
LOT 2A (LOT 2 & LOT 3)  
Job No. 159127  
By AEG Date APR 2017 Chkd. JAK  
SHEET 1 OF 1

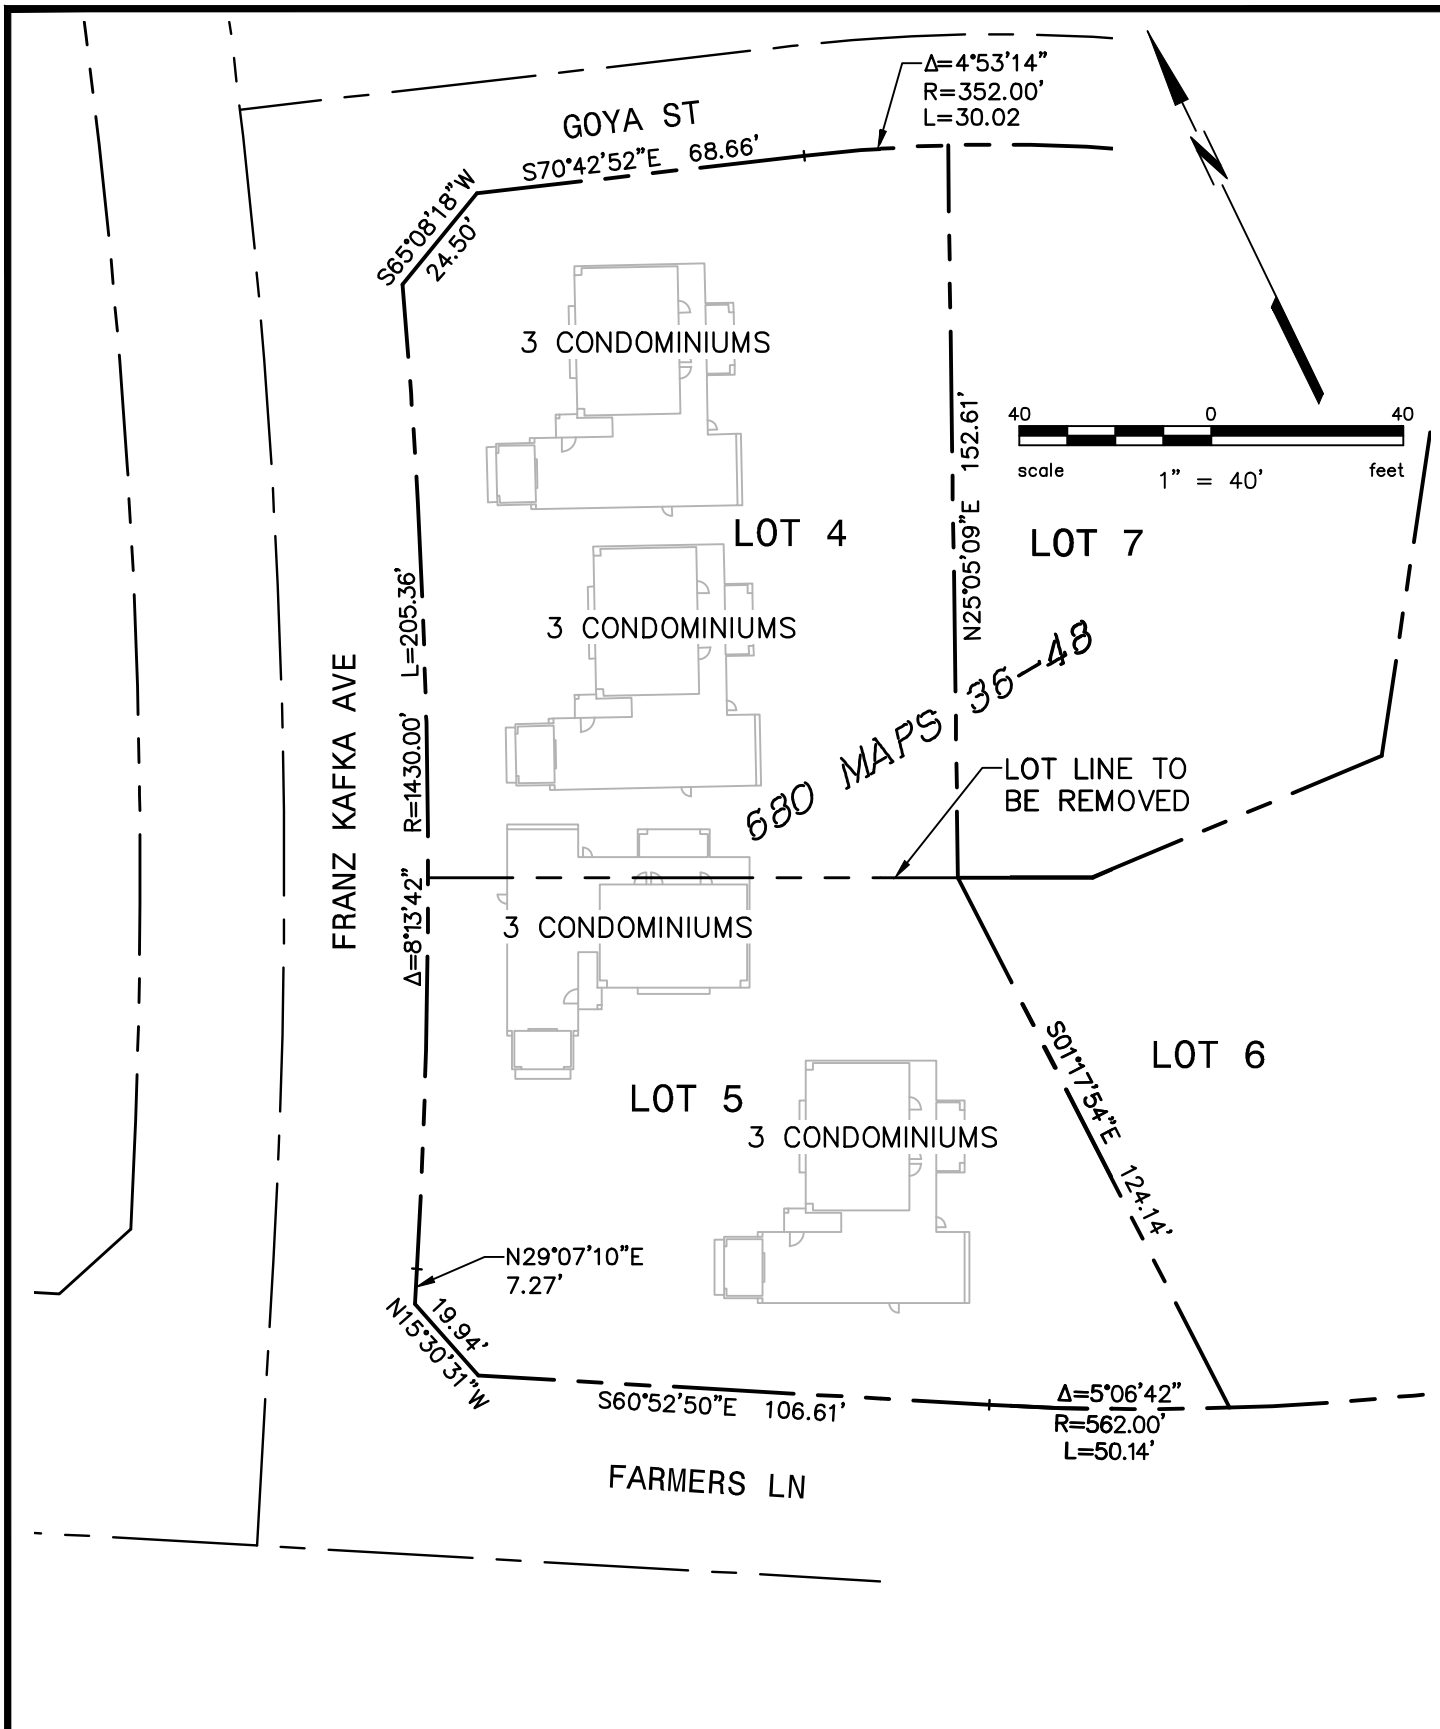

200 4TH ST, STE. 300  
 SANTA ROSA, CA 95401  
 PH: 707-583-8500  
 FAX: 707-583-8539

Subject RESIDENCES AT TAYLOR MOUNTAIN  
LOT 4A (LOT 4 & LOT 5)  
 Job No. 159127  
 By AEG Date APR 2017 Chkd. JAK  
 SHEET 1 OF 1

