

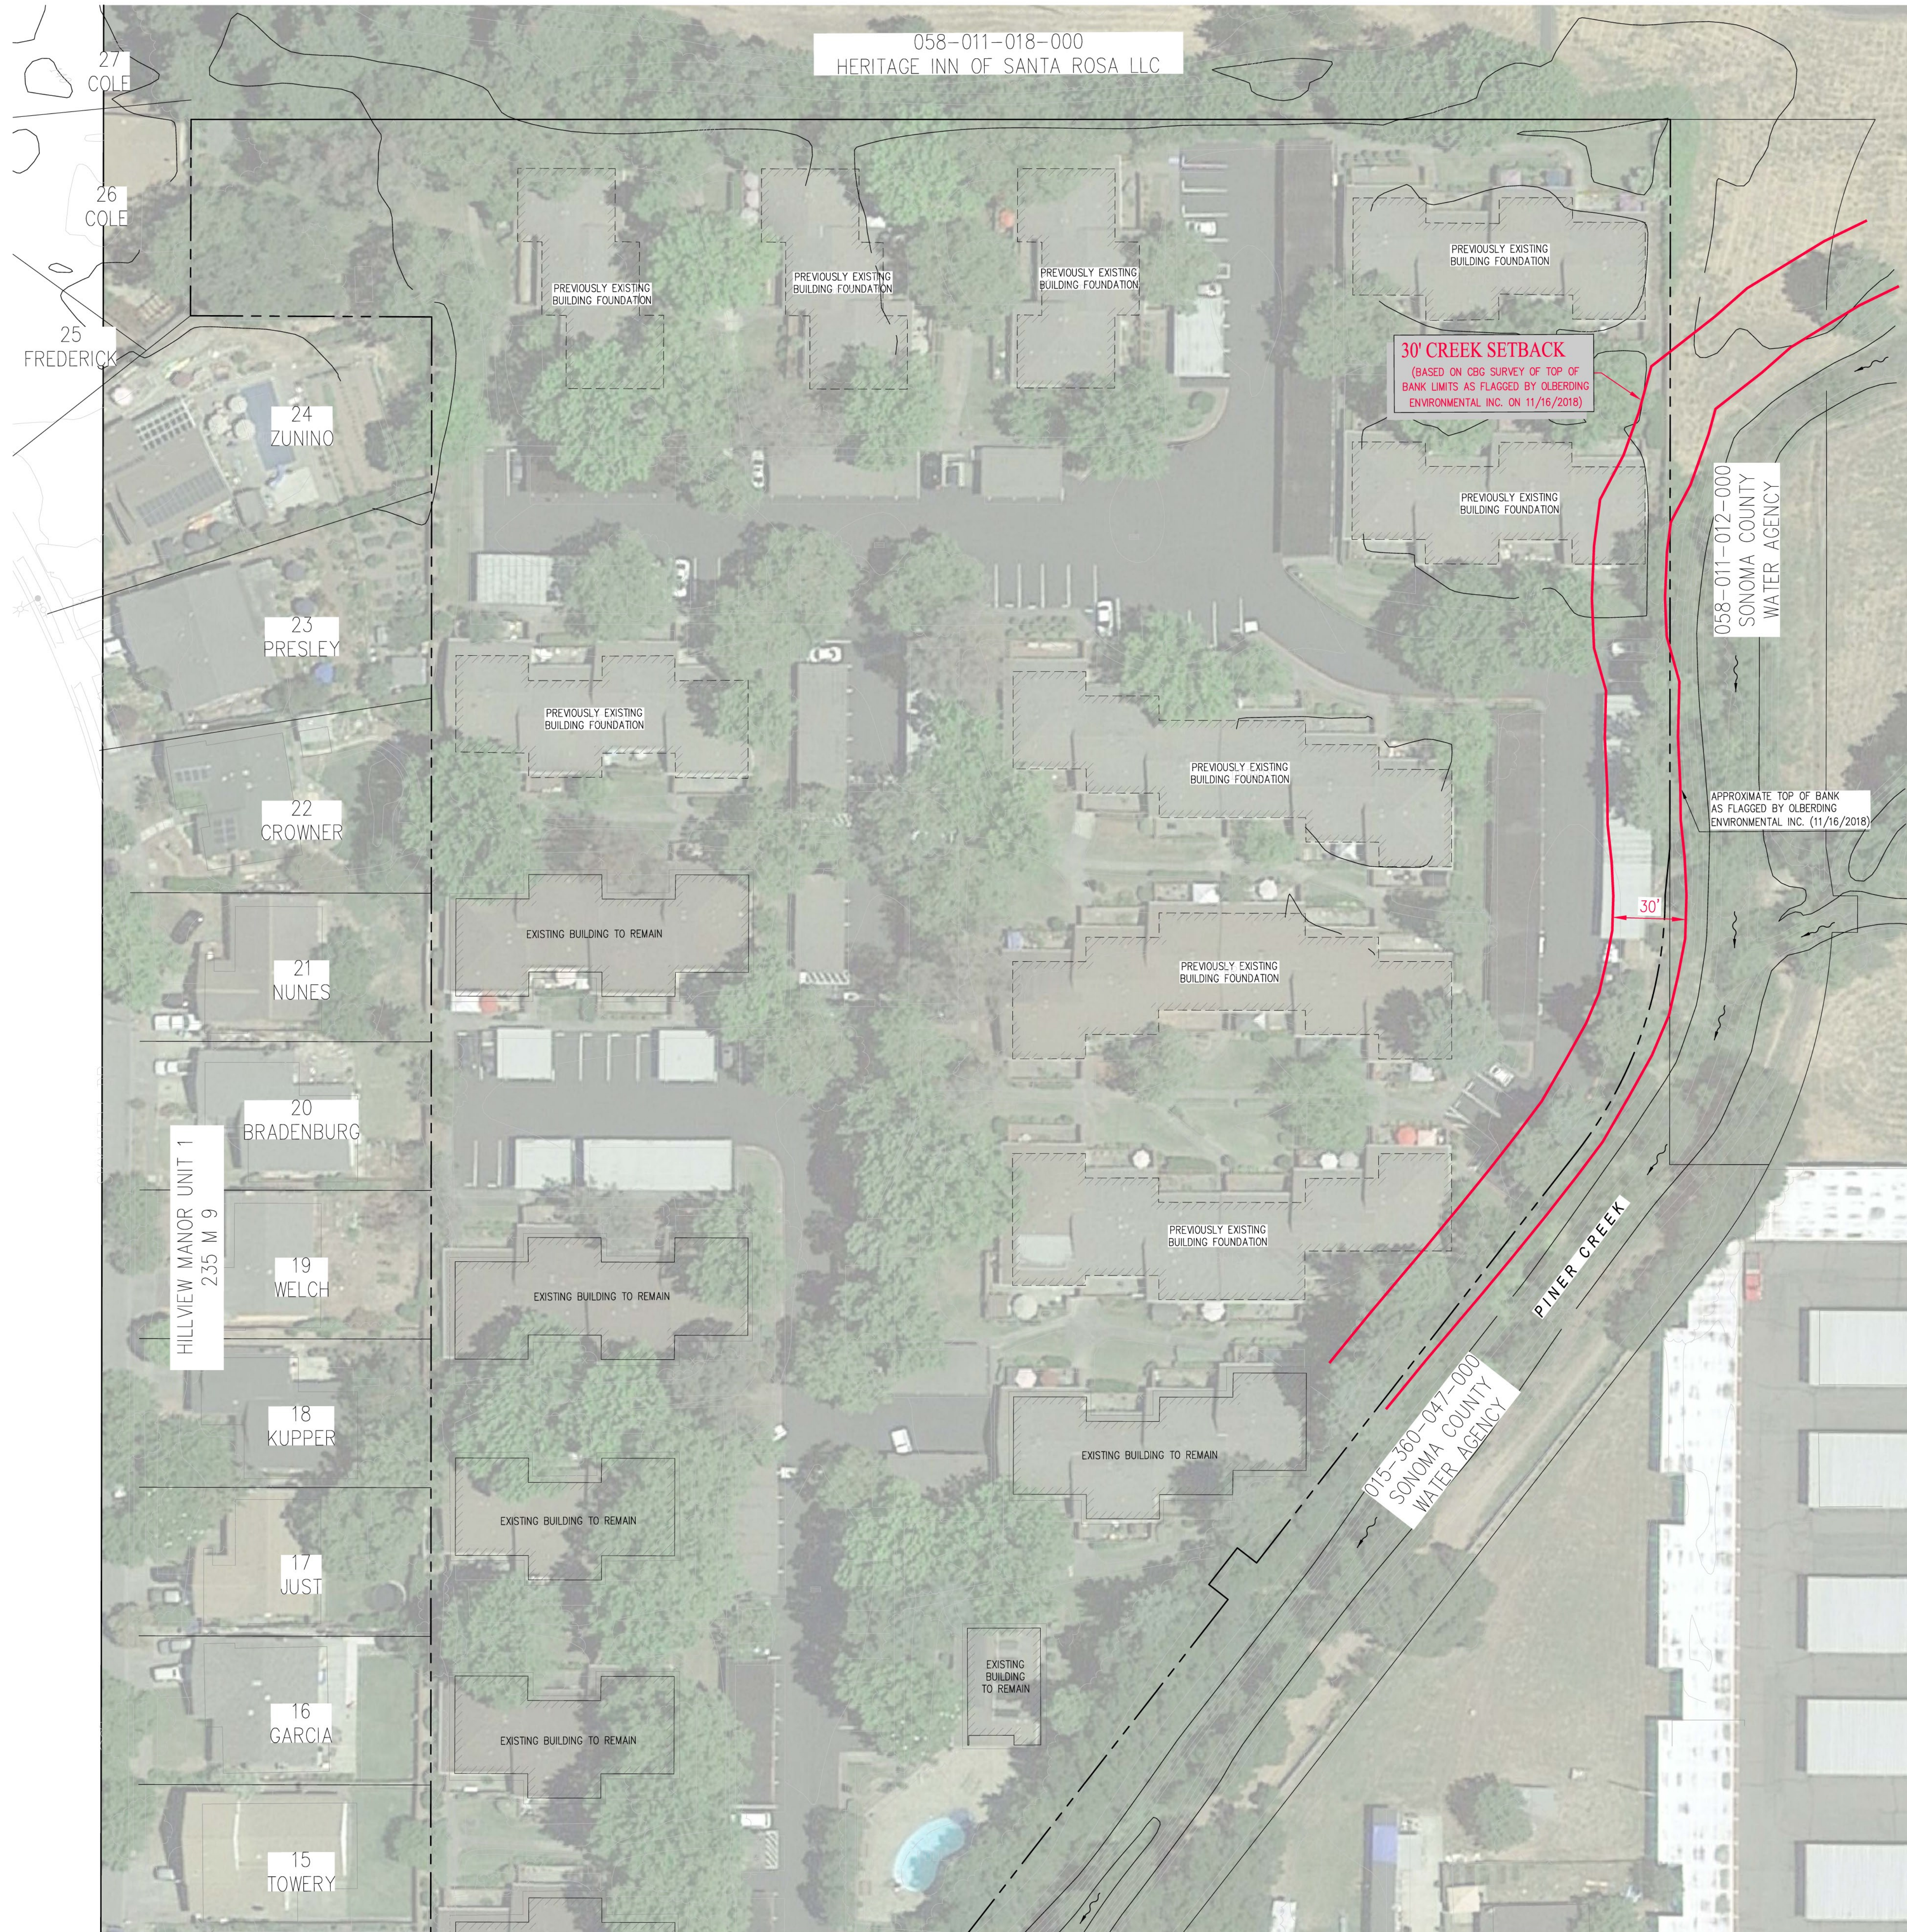


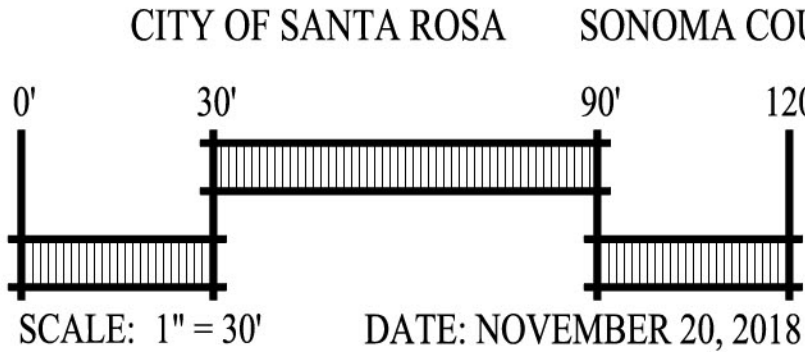


CREEK SETBACK EXHIBIT
EXISTING CONDITIONS COMPARISON
HOPPER LANE APARTMENTS

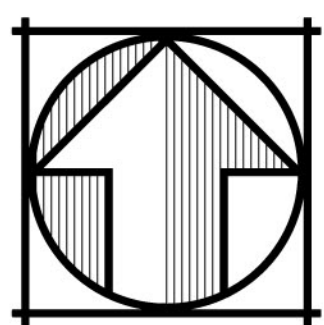

CITY OF SANTA ROSA SONOMA COUNTY CALIFORNIA

cbg
CIVIL ENGINEERS • SURVEYORS • PLANNERS

SAN RAMON • (925) 866-0322
SACRAMENTO • (916) 375-1877
WWW.CBANDG.COM



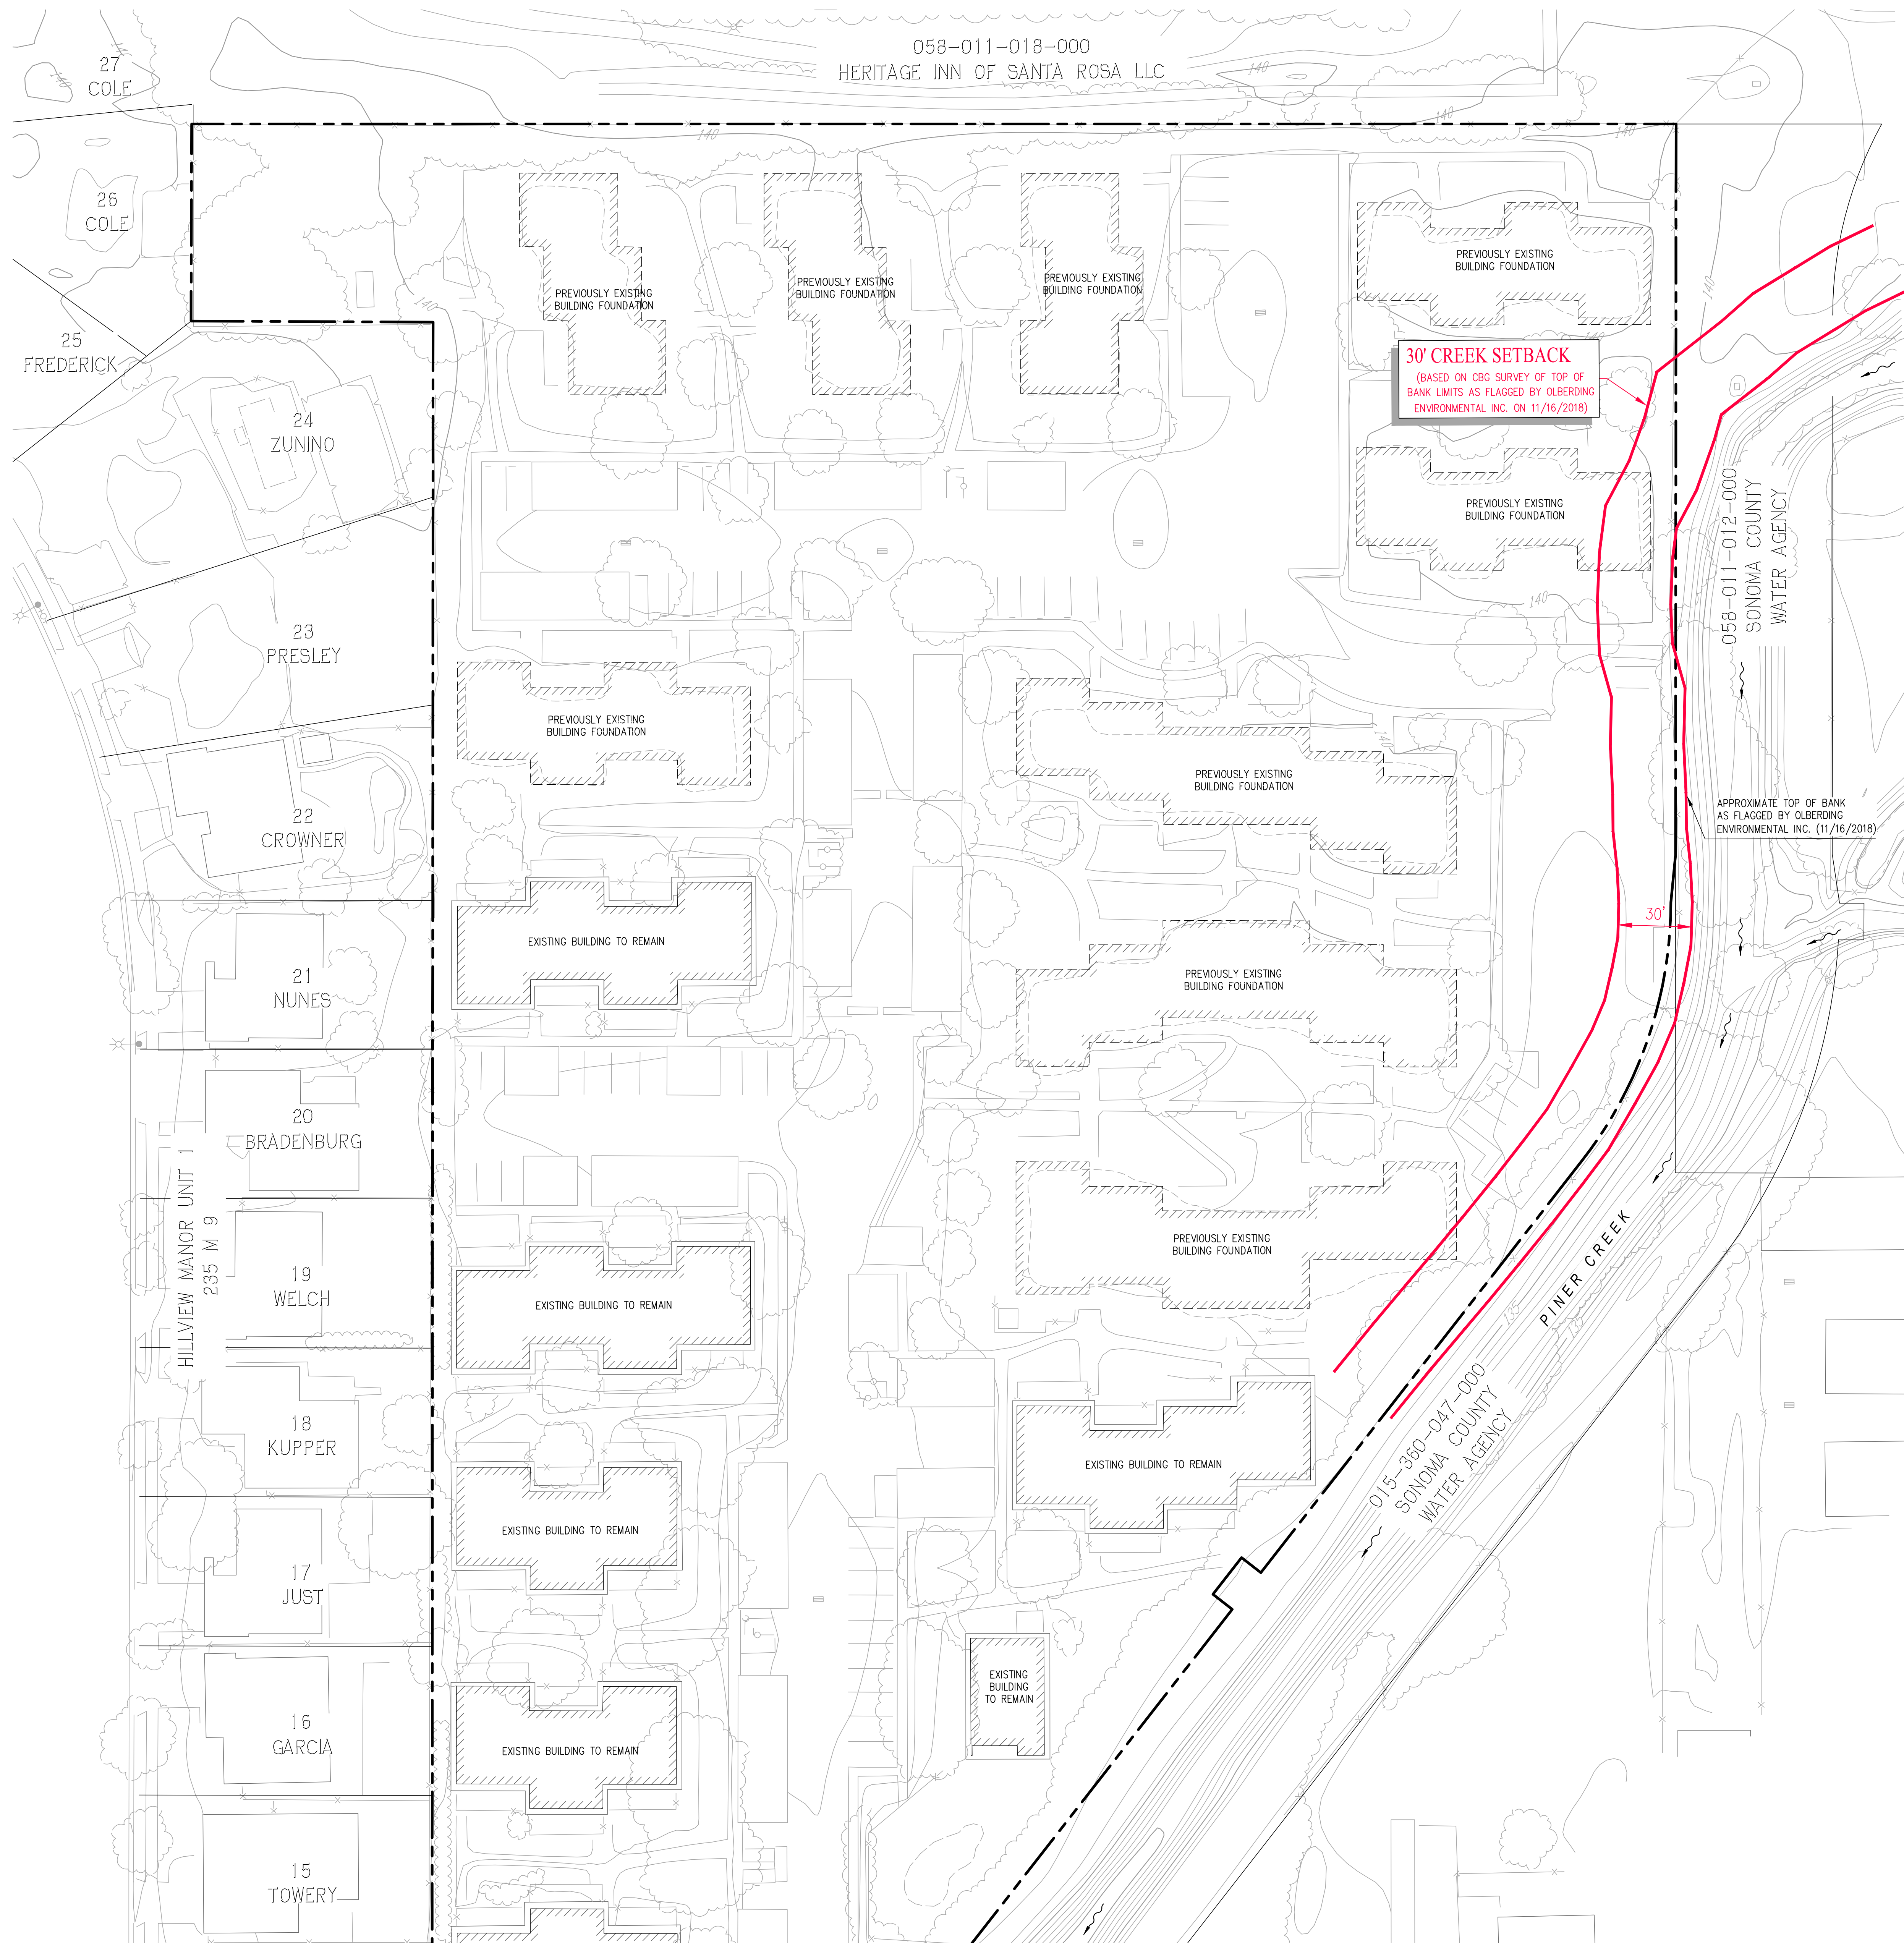


CREEK SETBACK EXHIBIT

EXISTING CONDITIONS COMPARISON

HOPPER LANE APARTMENTS

CITY OF SANTA ROSA SONOMA COUNTY CALIFORNIA

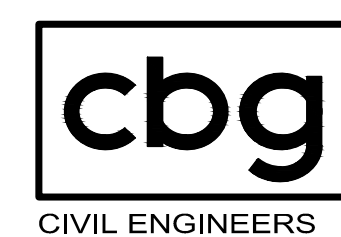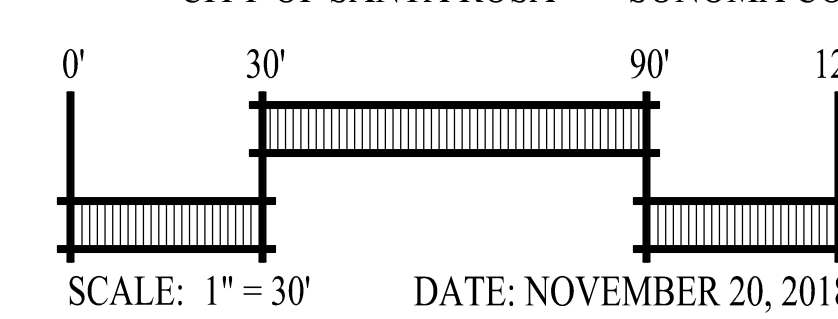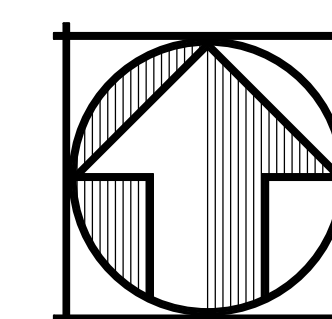

CIVIL ENGINEERS • SURVEYORS • PLANNERS

SAN RAMON • (925) 866-0322
SACRAMENTO • (916) 375-1877
WWW.CBANDG.COM