

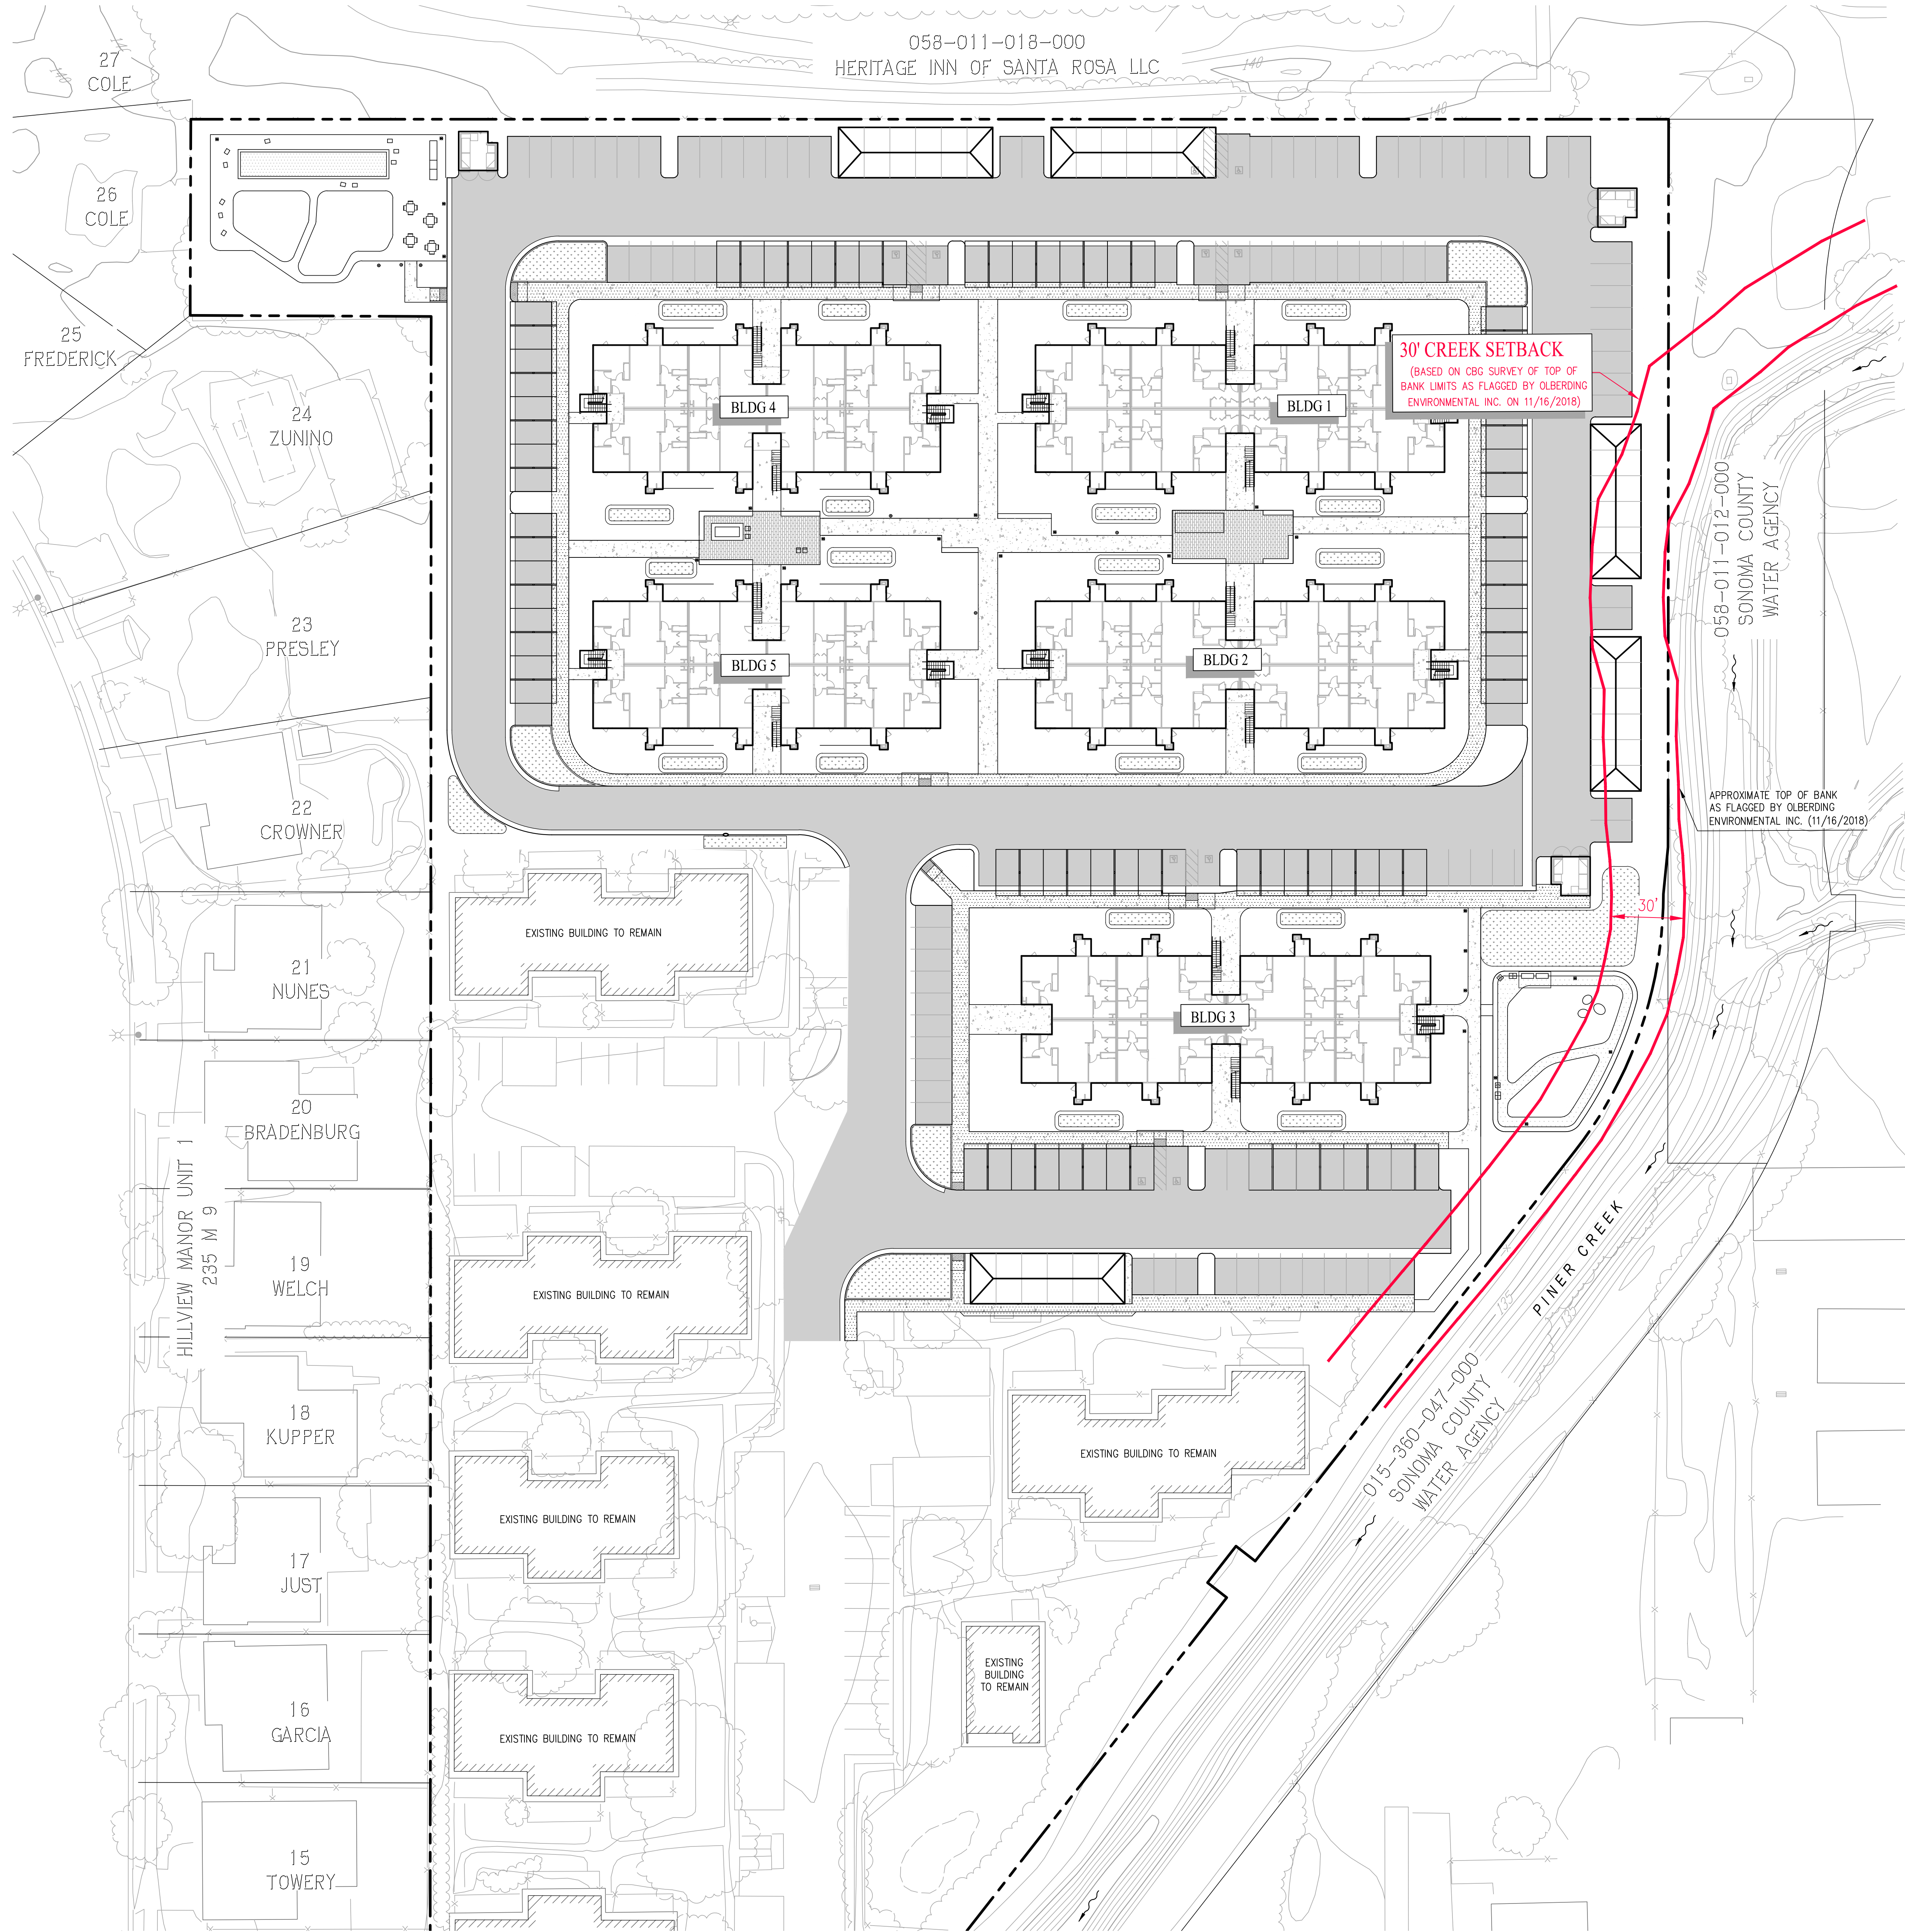


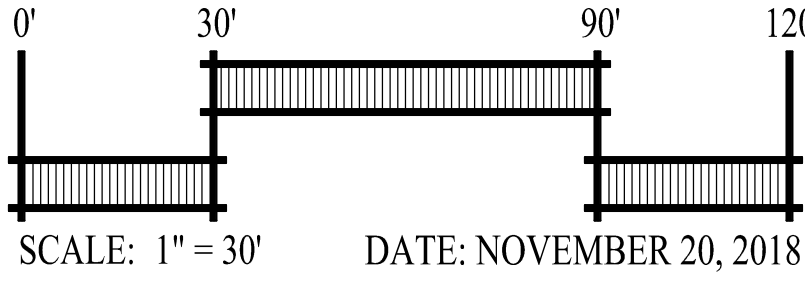

CREEK SETBACK EXHIBIT

HOPPER LANE APARTMENTS

CITY OF SANTA ROSA SONOMA COUNTY CALIFORNIA

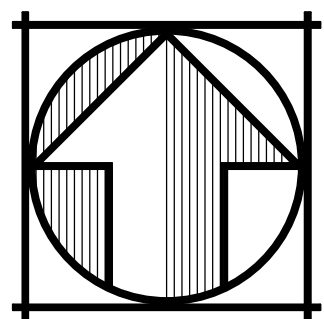

SAN RAMON • (925) 866-0322
SACRAMENTO • (916) 375-1877
WWW.CBANDG.COM
CIVIL ENGINEERS • SURVEYORS • PLANNERS