

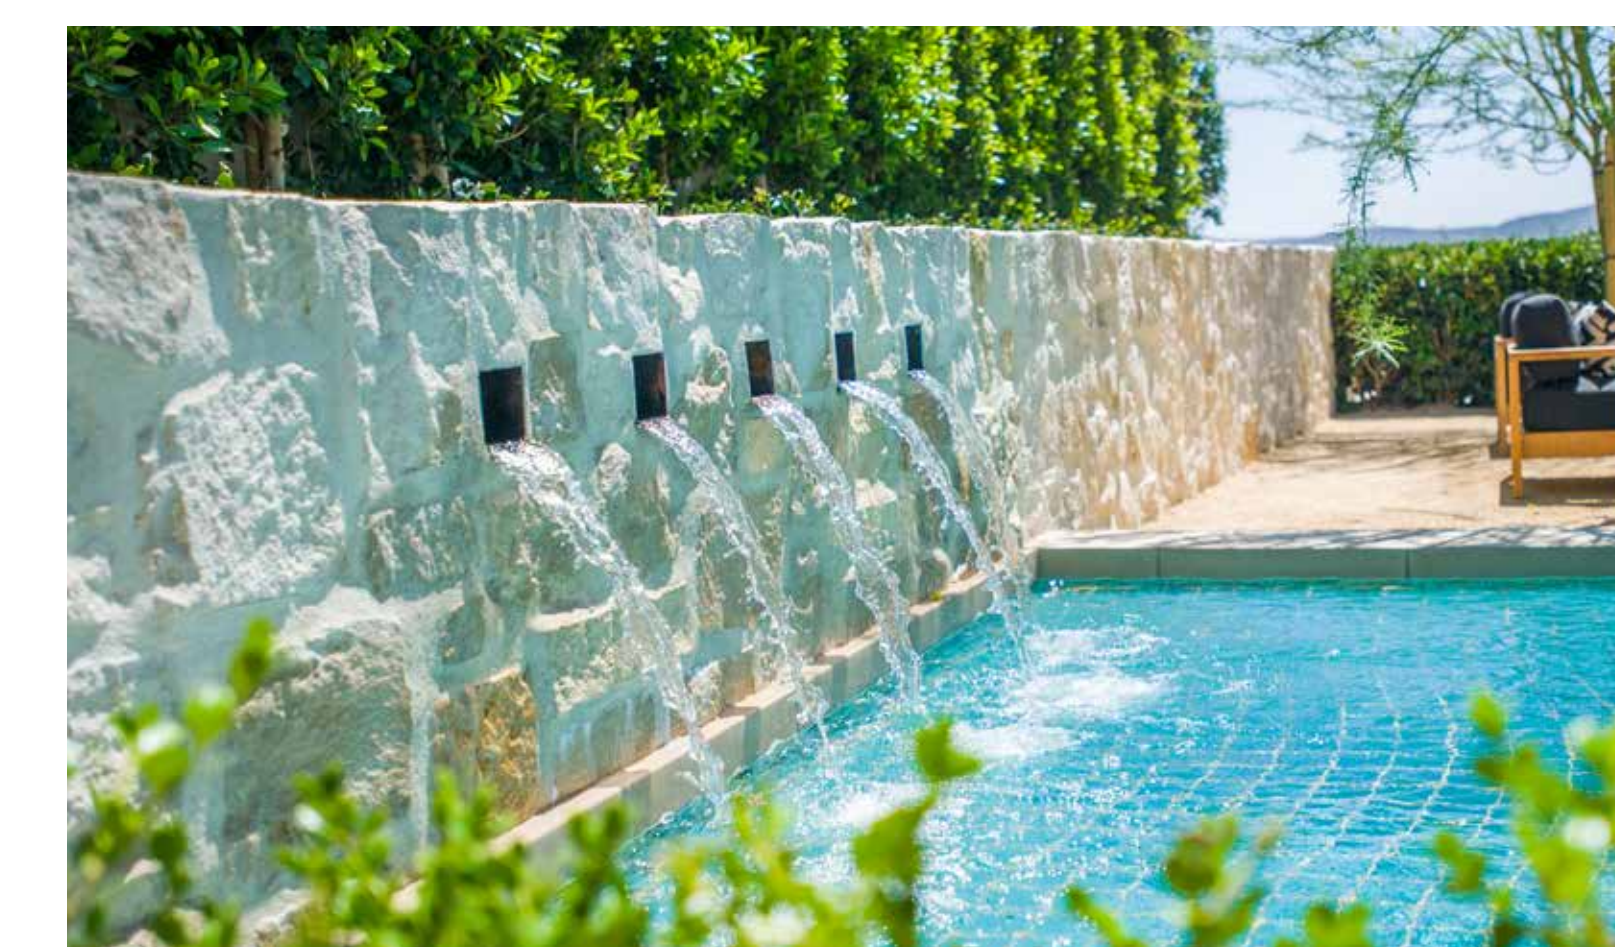


LEGEND


- 1 Community Pool
- 2 Pre-Fabricated Cabanas
- 3 Deck with Social Seating / Fire Table
- 4 Outdoor Kitchen with Seating Area
- 5 Spa With Water Wall Feature
- 6 Shaded Social Seating
- 7 Barbecue
- 8 Restroom / Pool Equipment
- 9 B.M.P. Feature
- 10 Soil Retention Wall
- 11 Vines on Wall
- 12 Cable Guardrail
- 13 Shrubs and Trees at Base of Wall
- 14 Rec Center Parking
- 15 Tubular Steel Pool Enclosure Fence
- 16 Stucco Pool Enclosure Wall

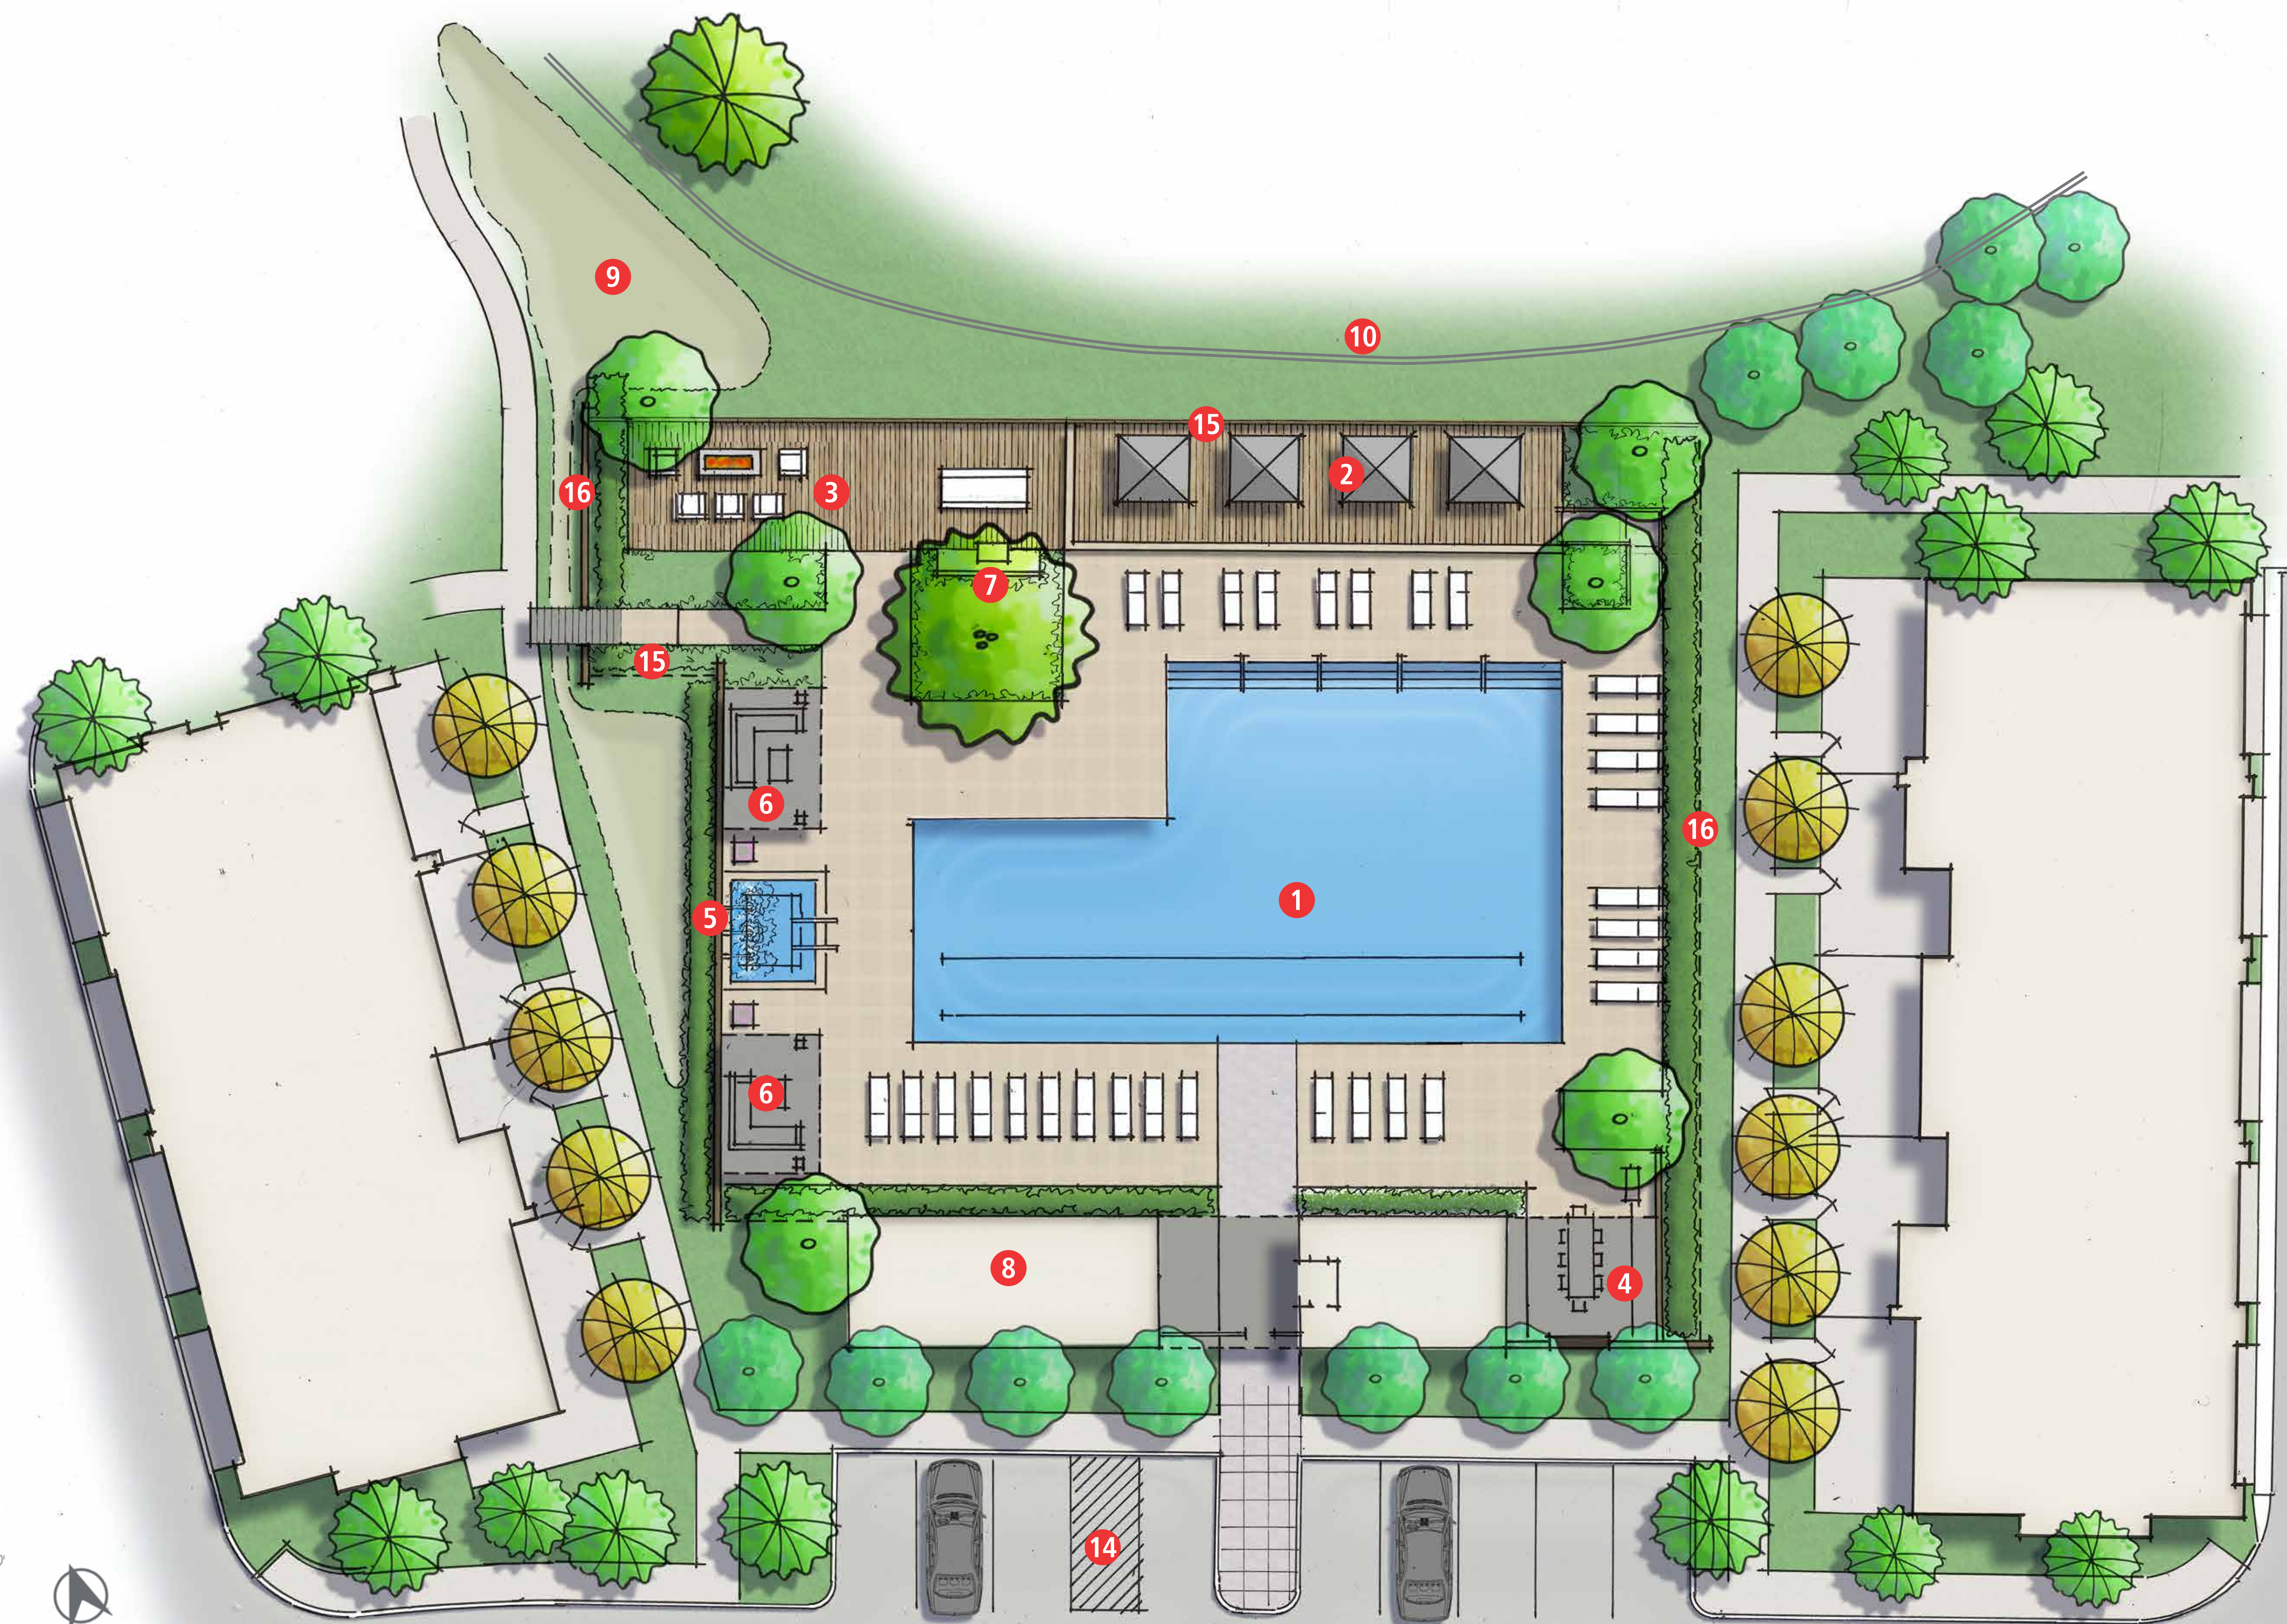

KEY MAP N.T.S.

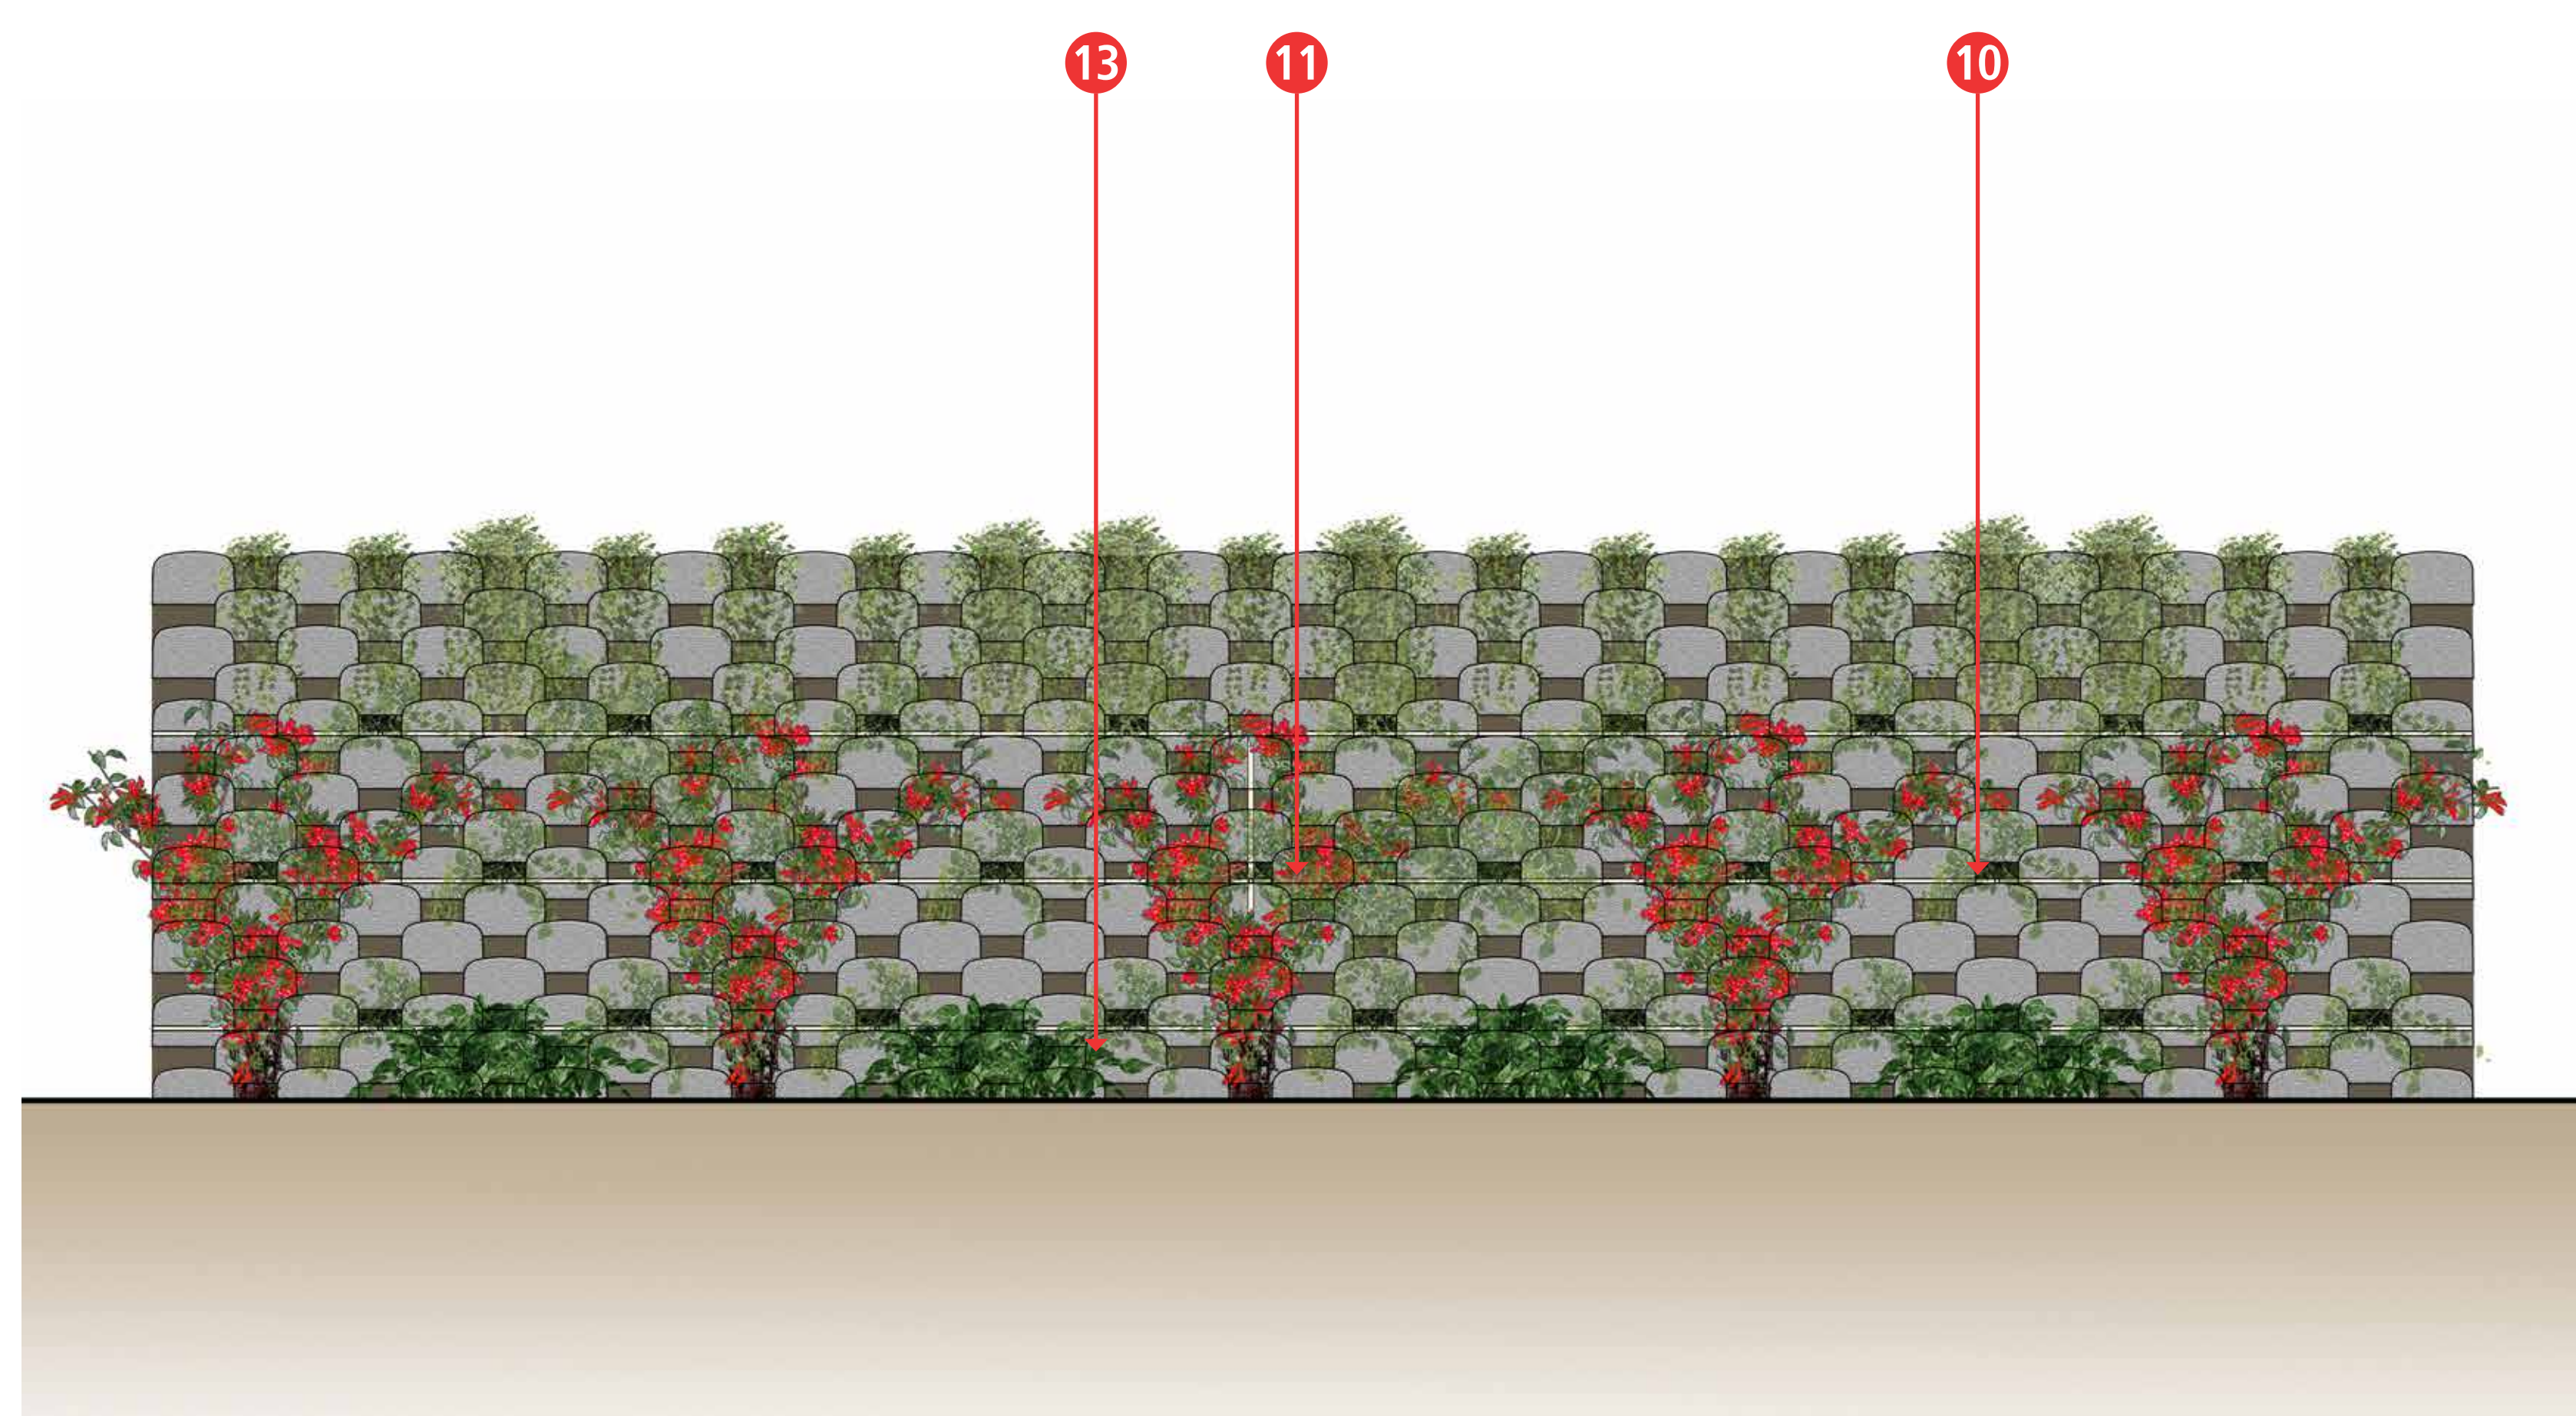

PLANTABLE WALL ELEVATION- 3/8"=1'-0"

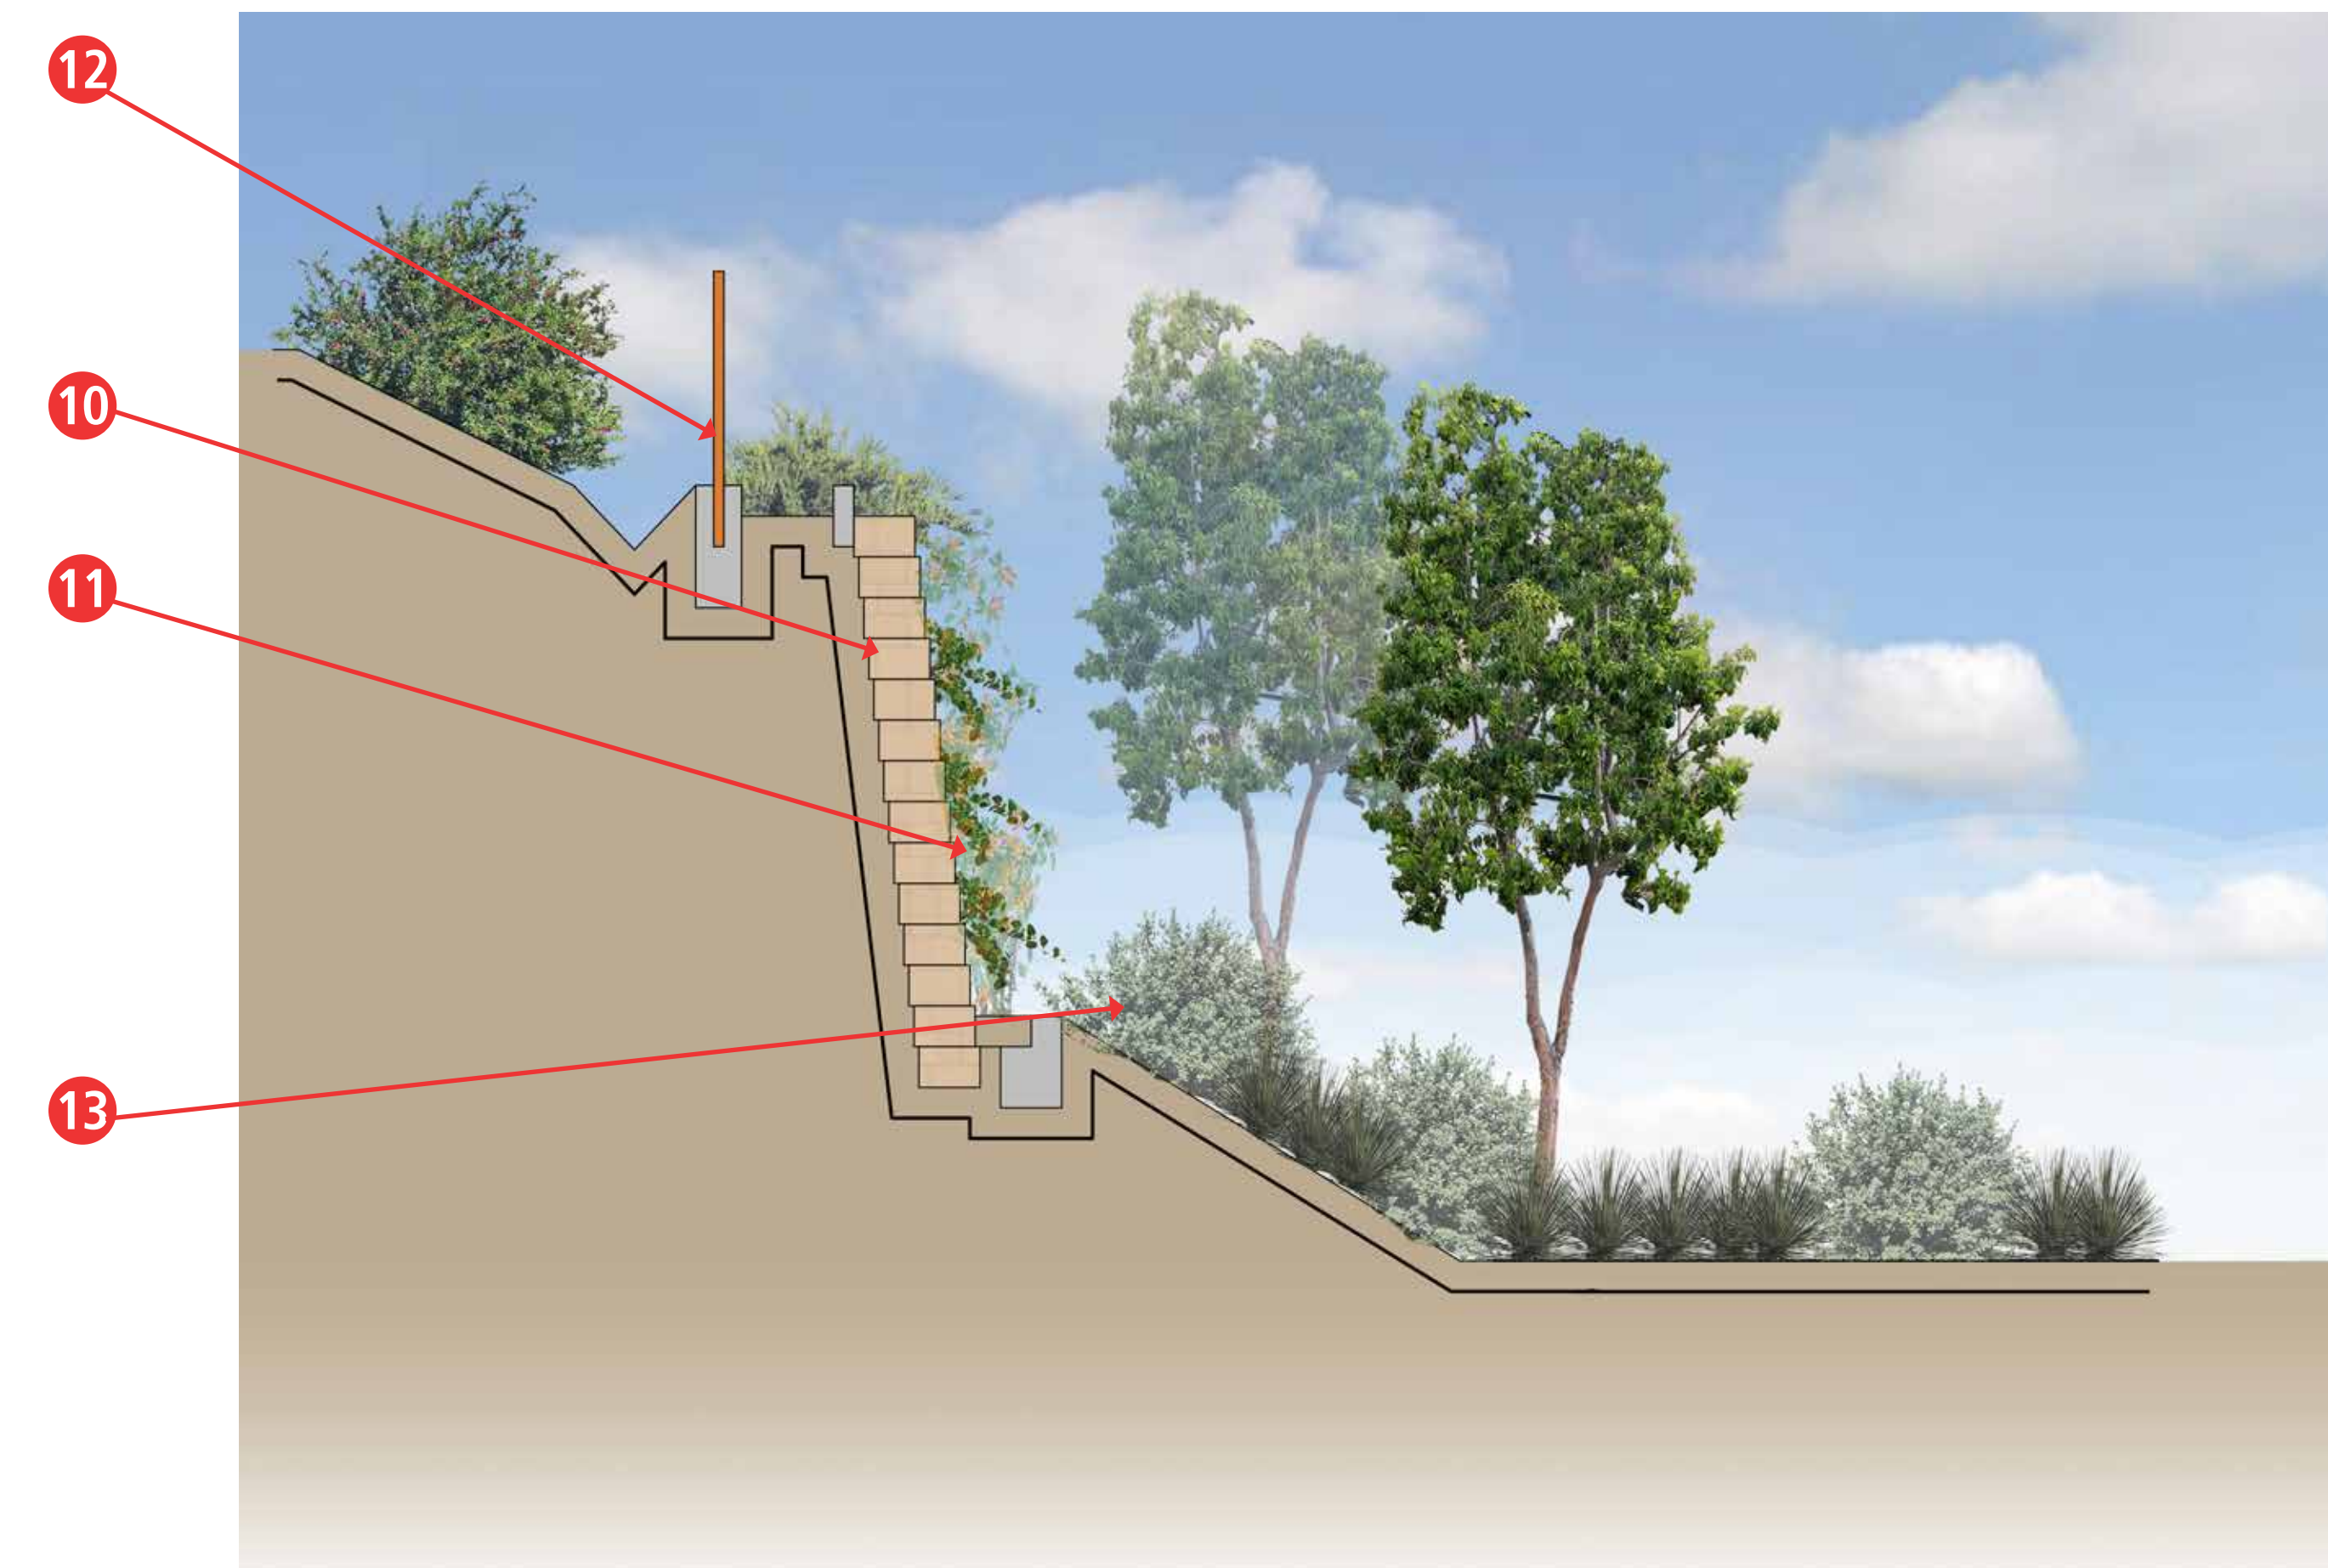


PLANTABLE WALL SECTION- 3/8"=1'-0"


COMMUNITY CENTER

ROUND BARN VILLAGE


SANTA ROSA, CA

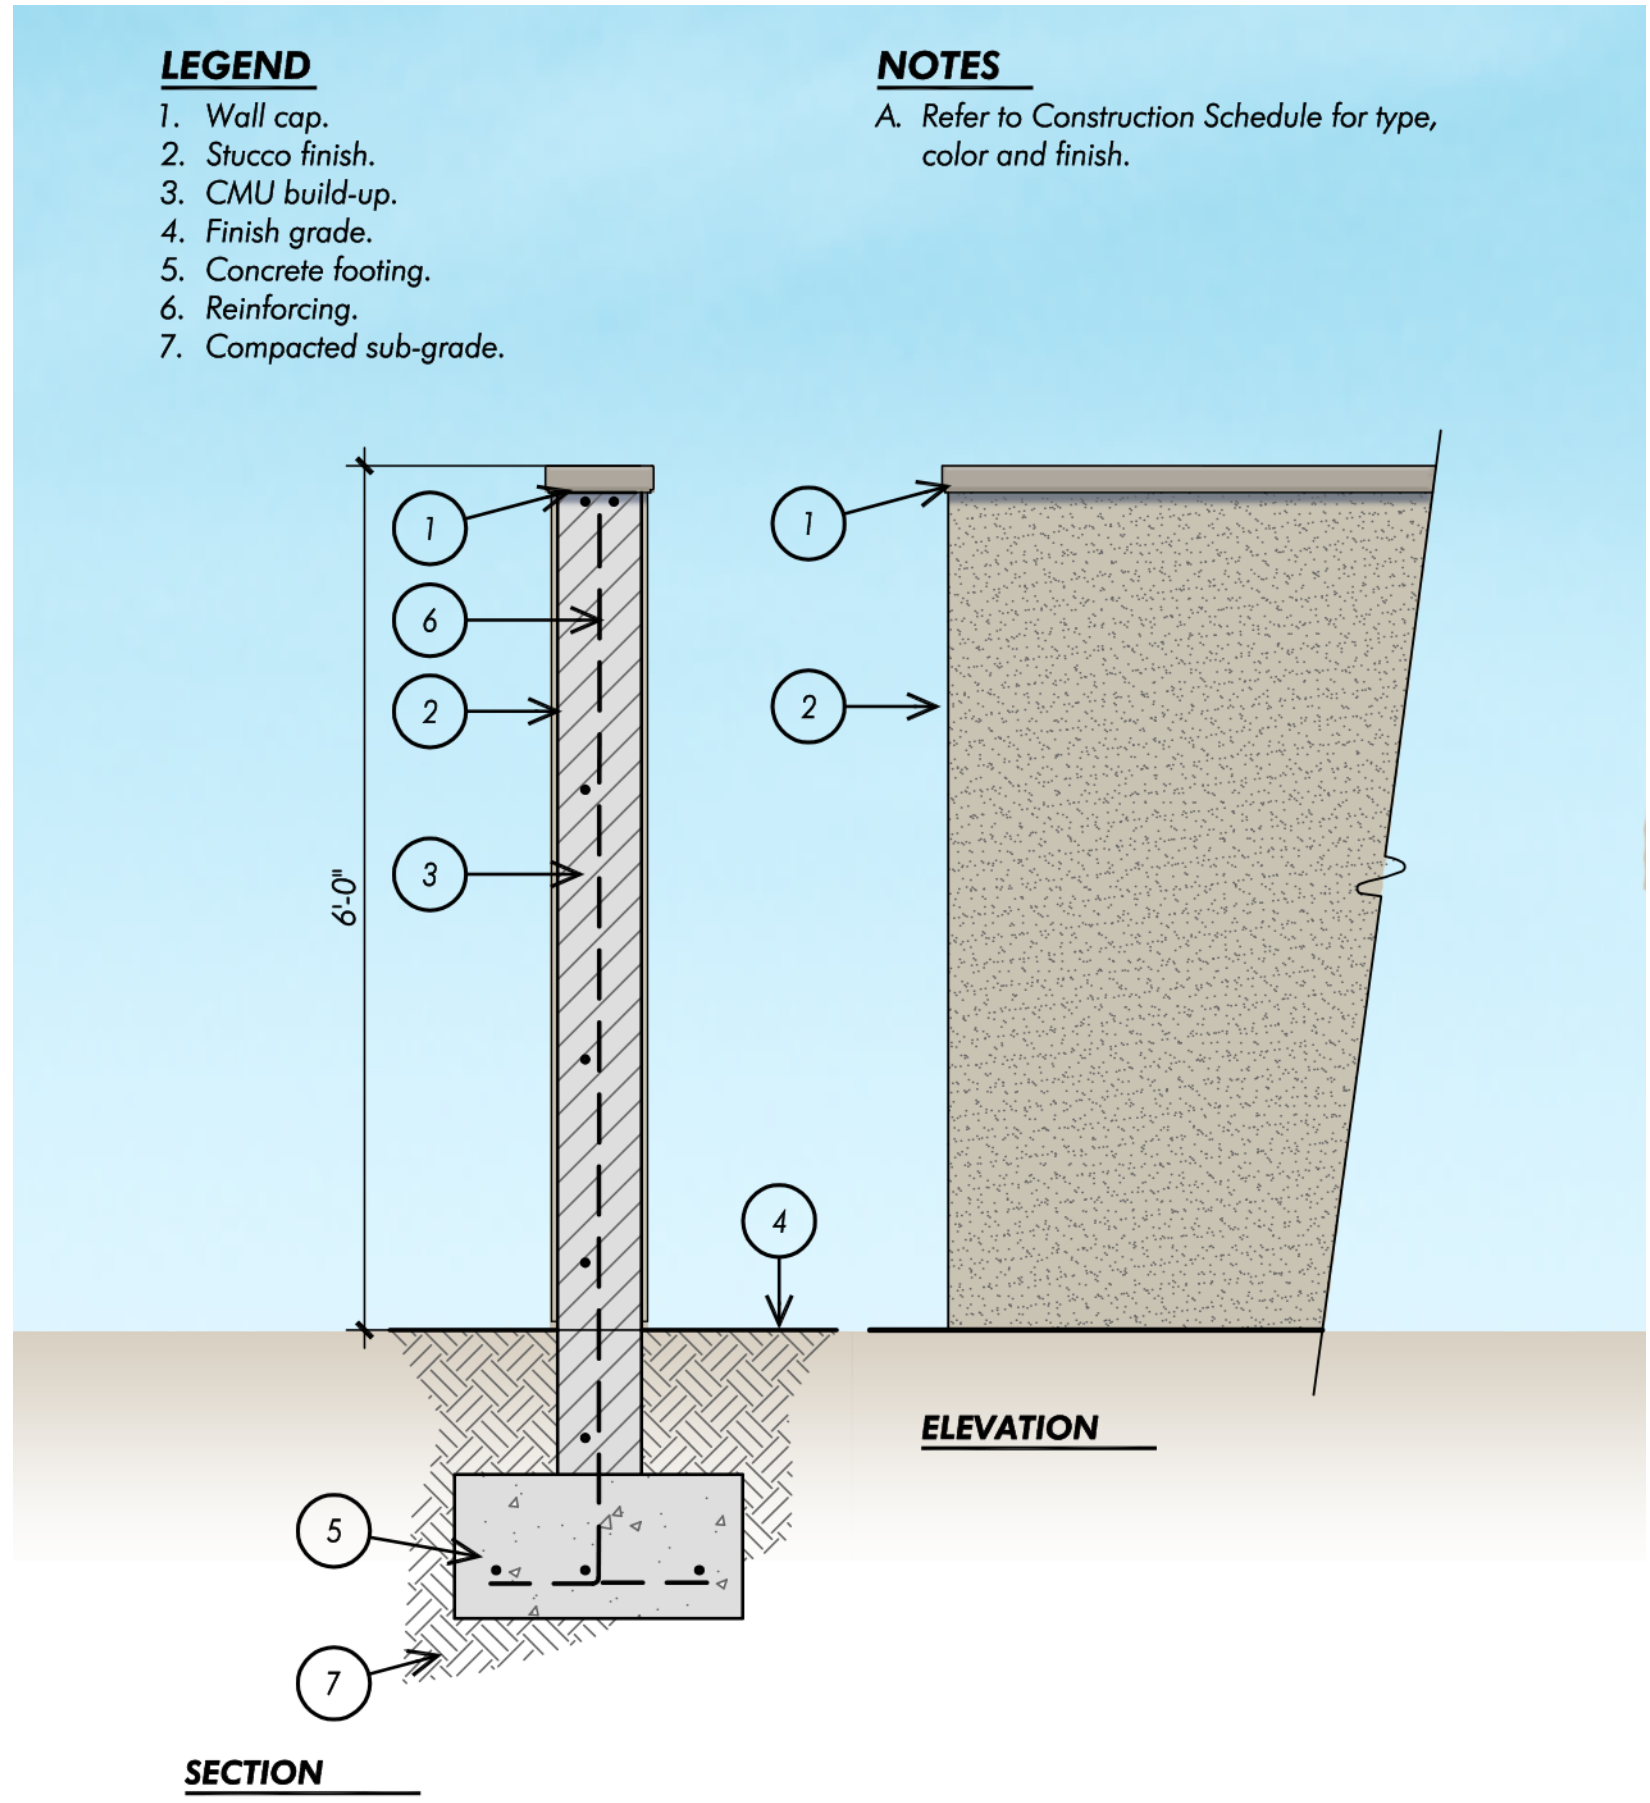


16 POOL ENCLOSURE WALL

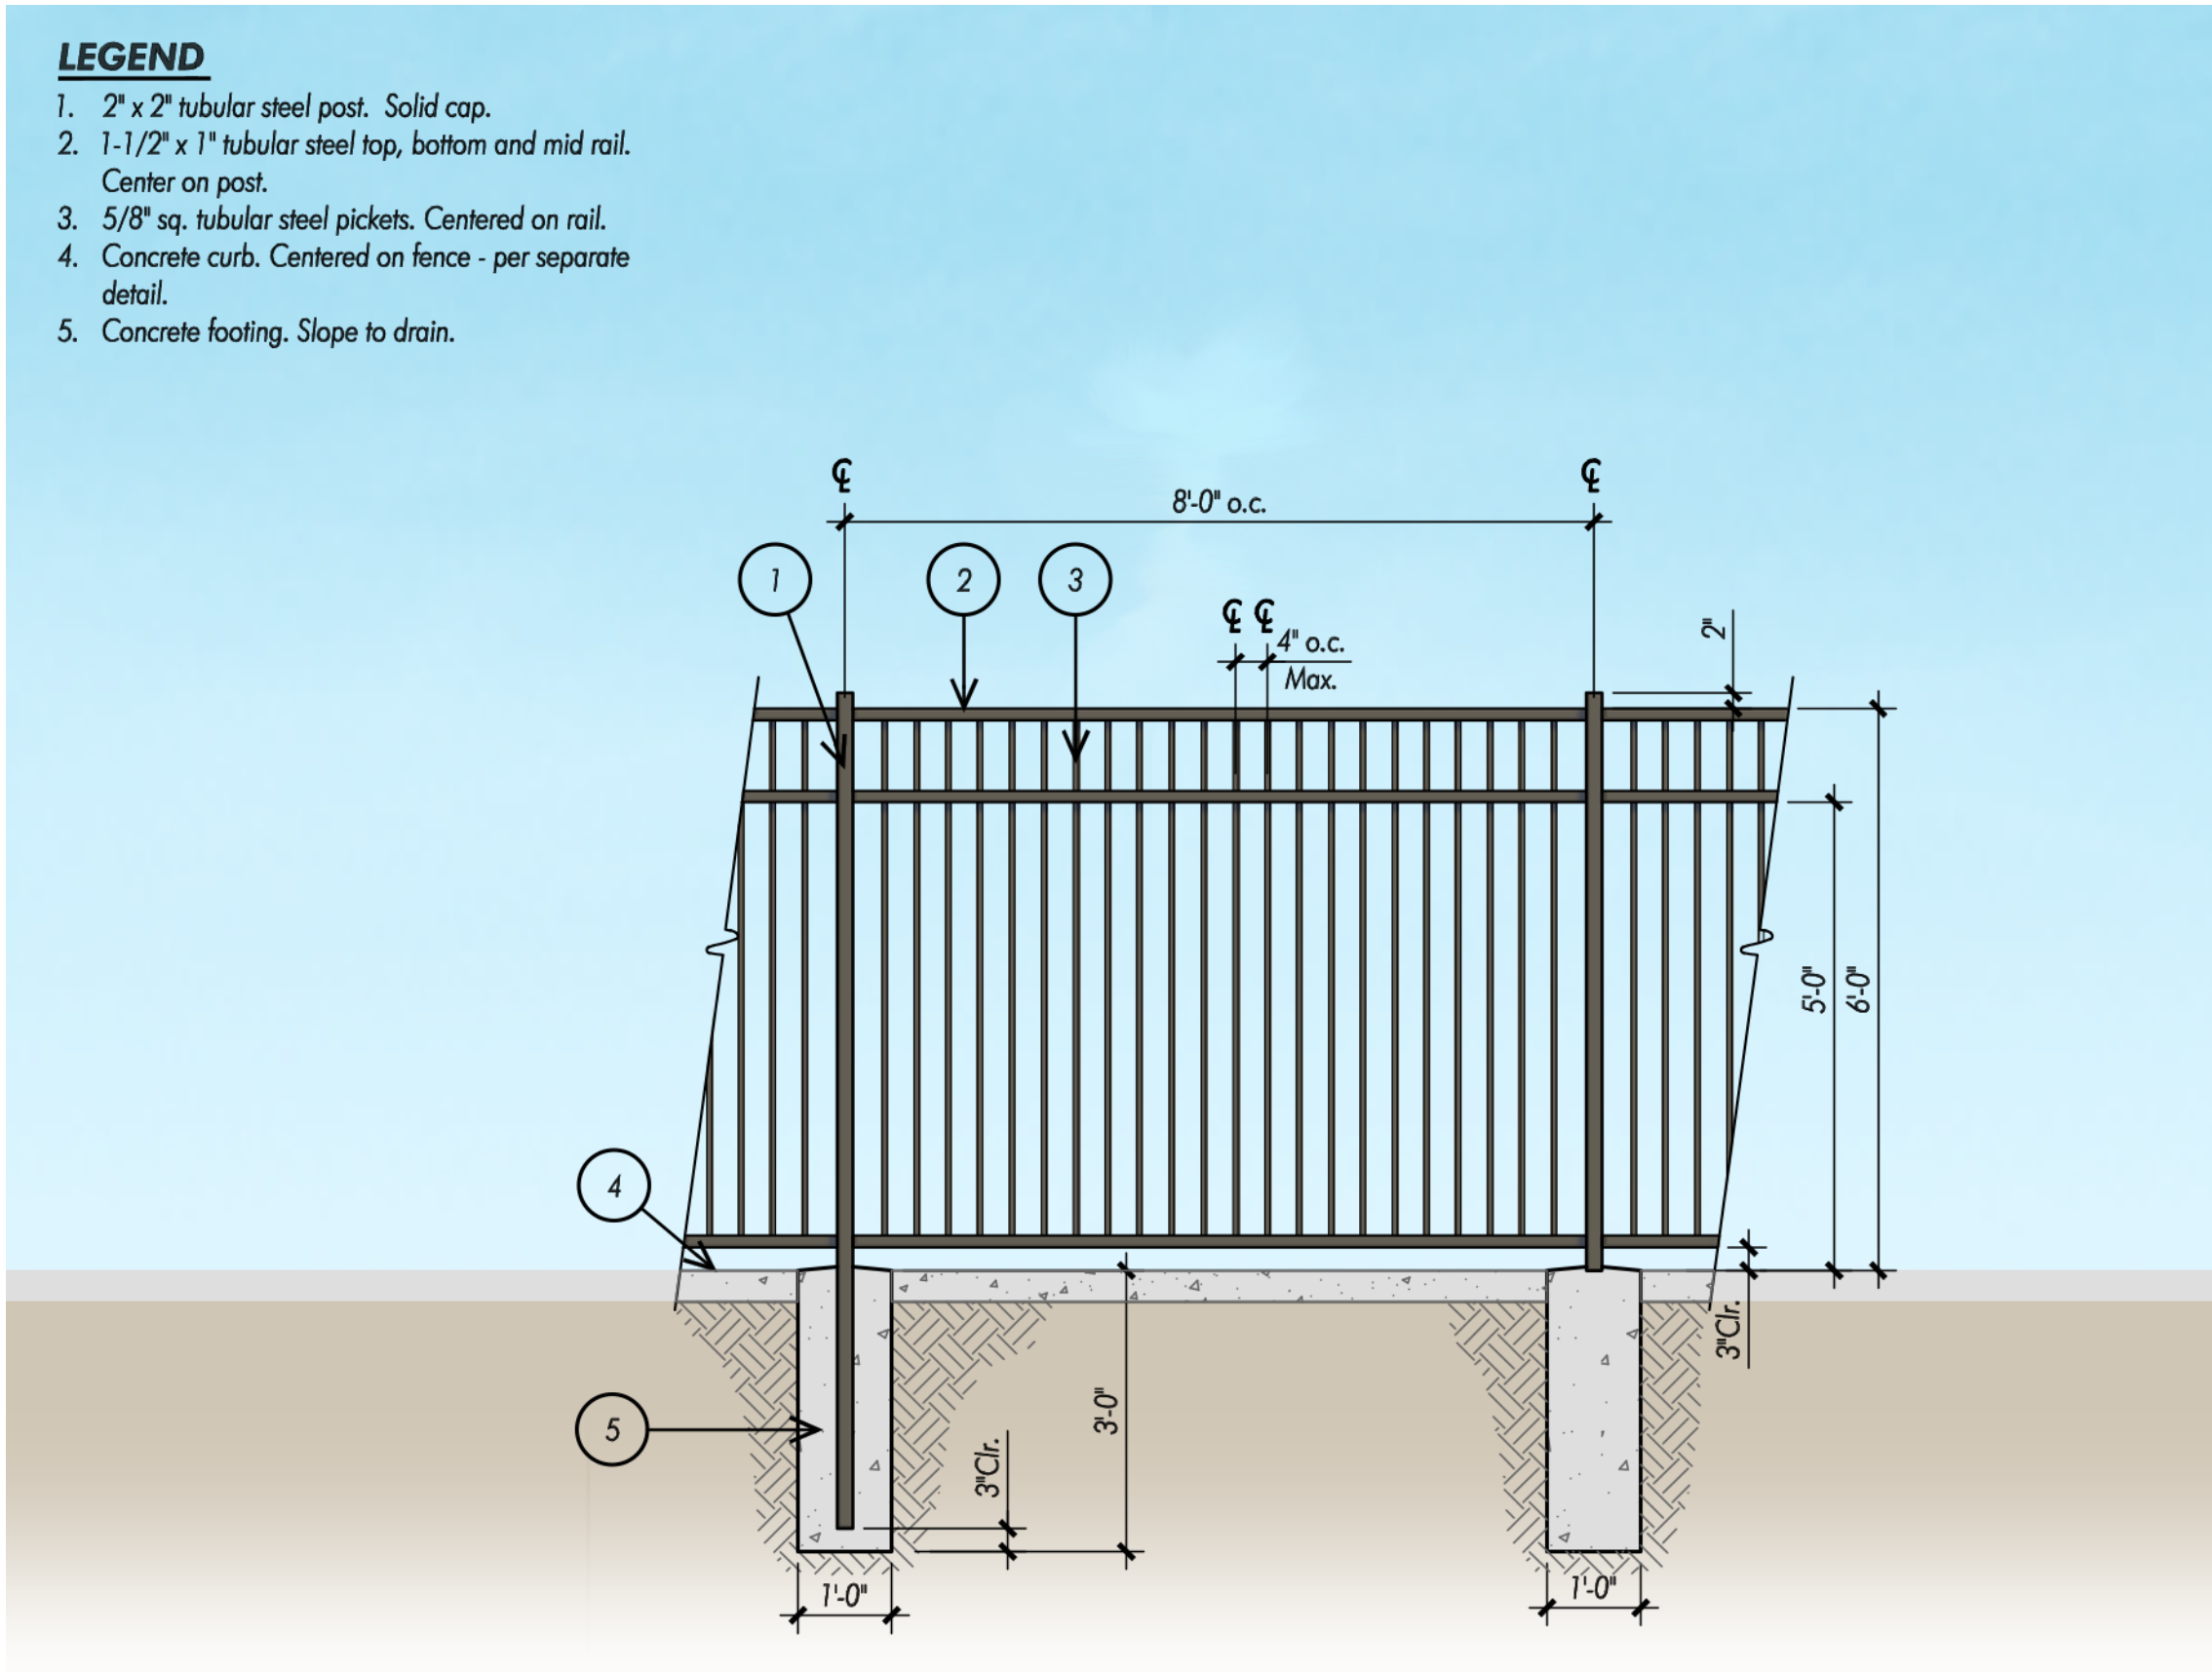

15 POOL ENCLOSURE FENCE

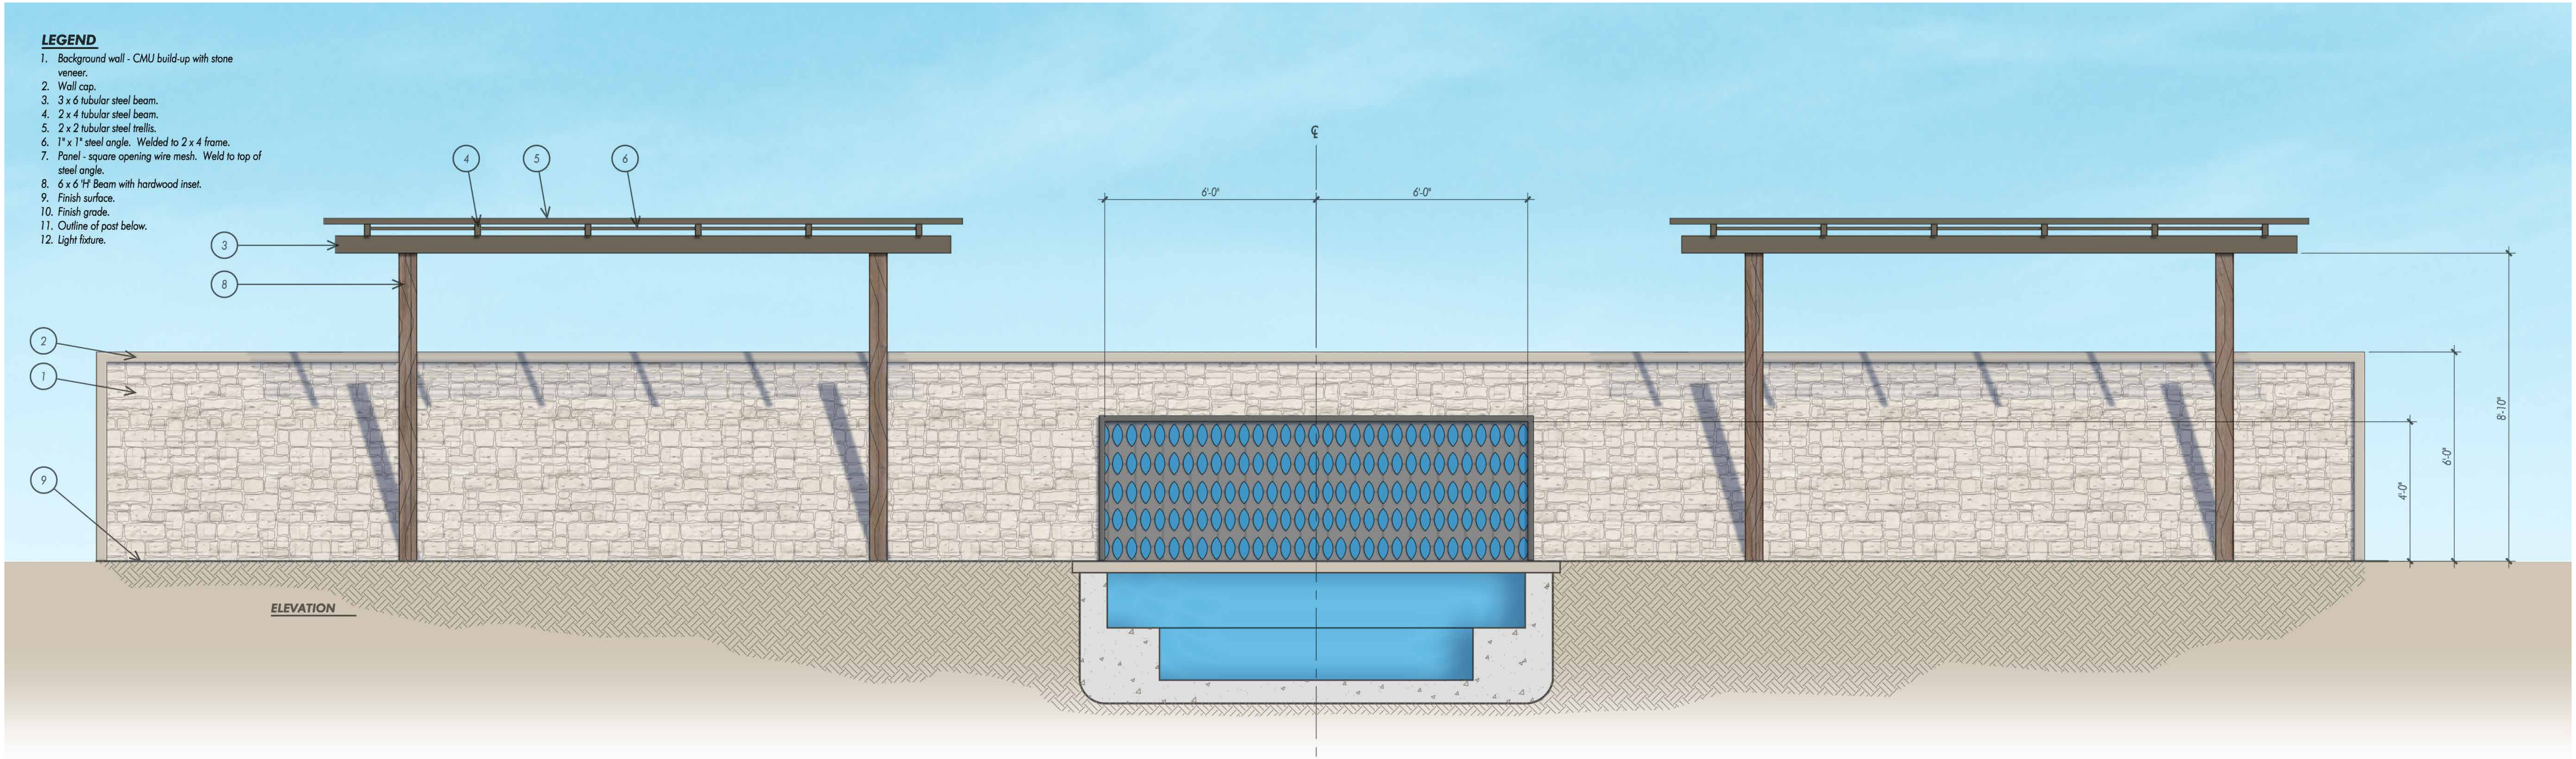

5 OVERHEAD AND BACKGROUND WALL AT POOL

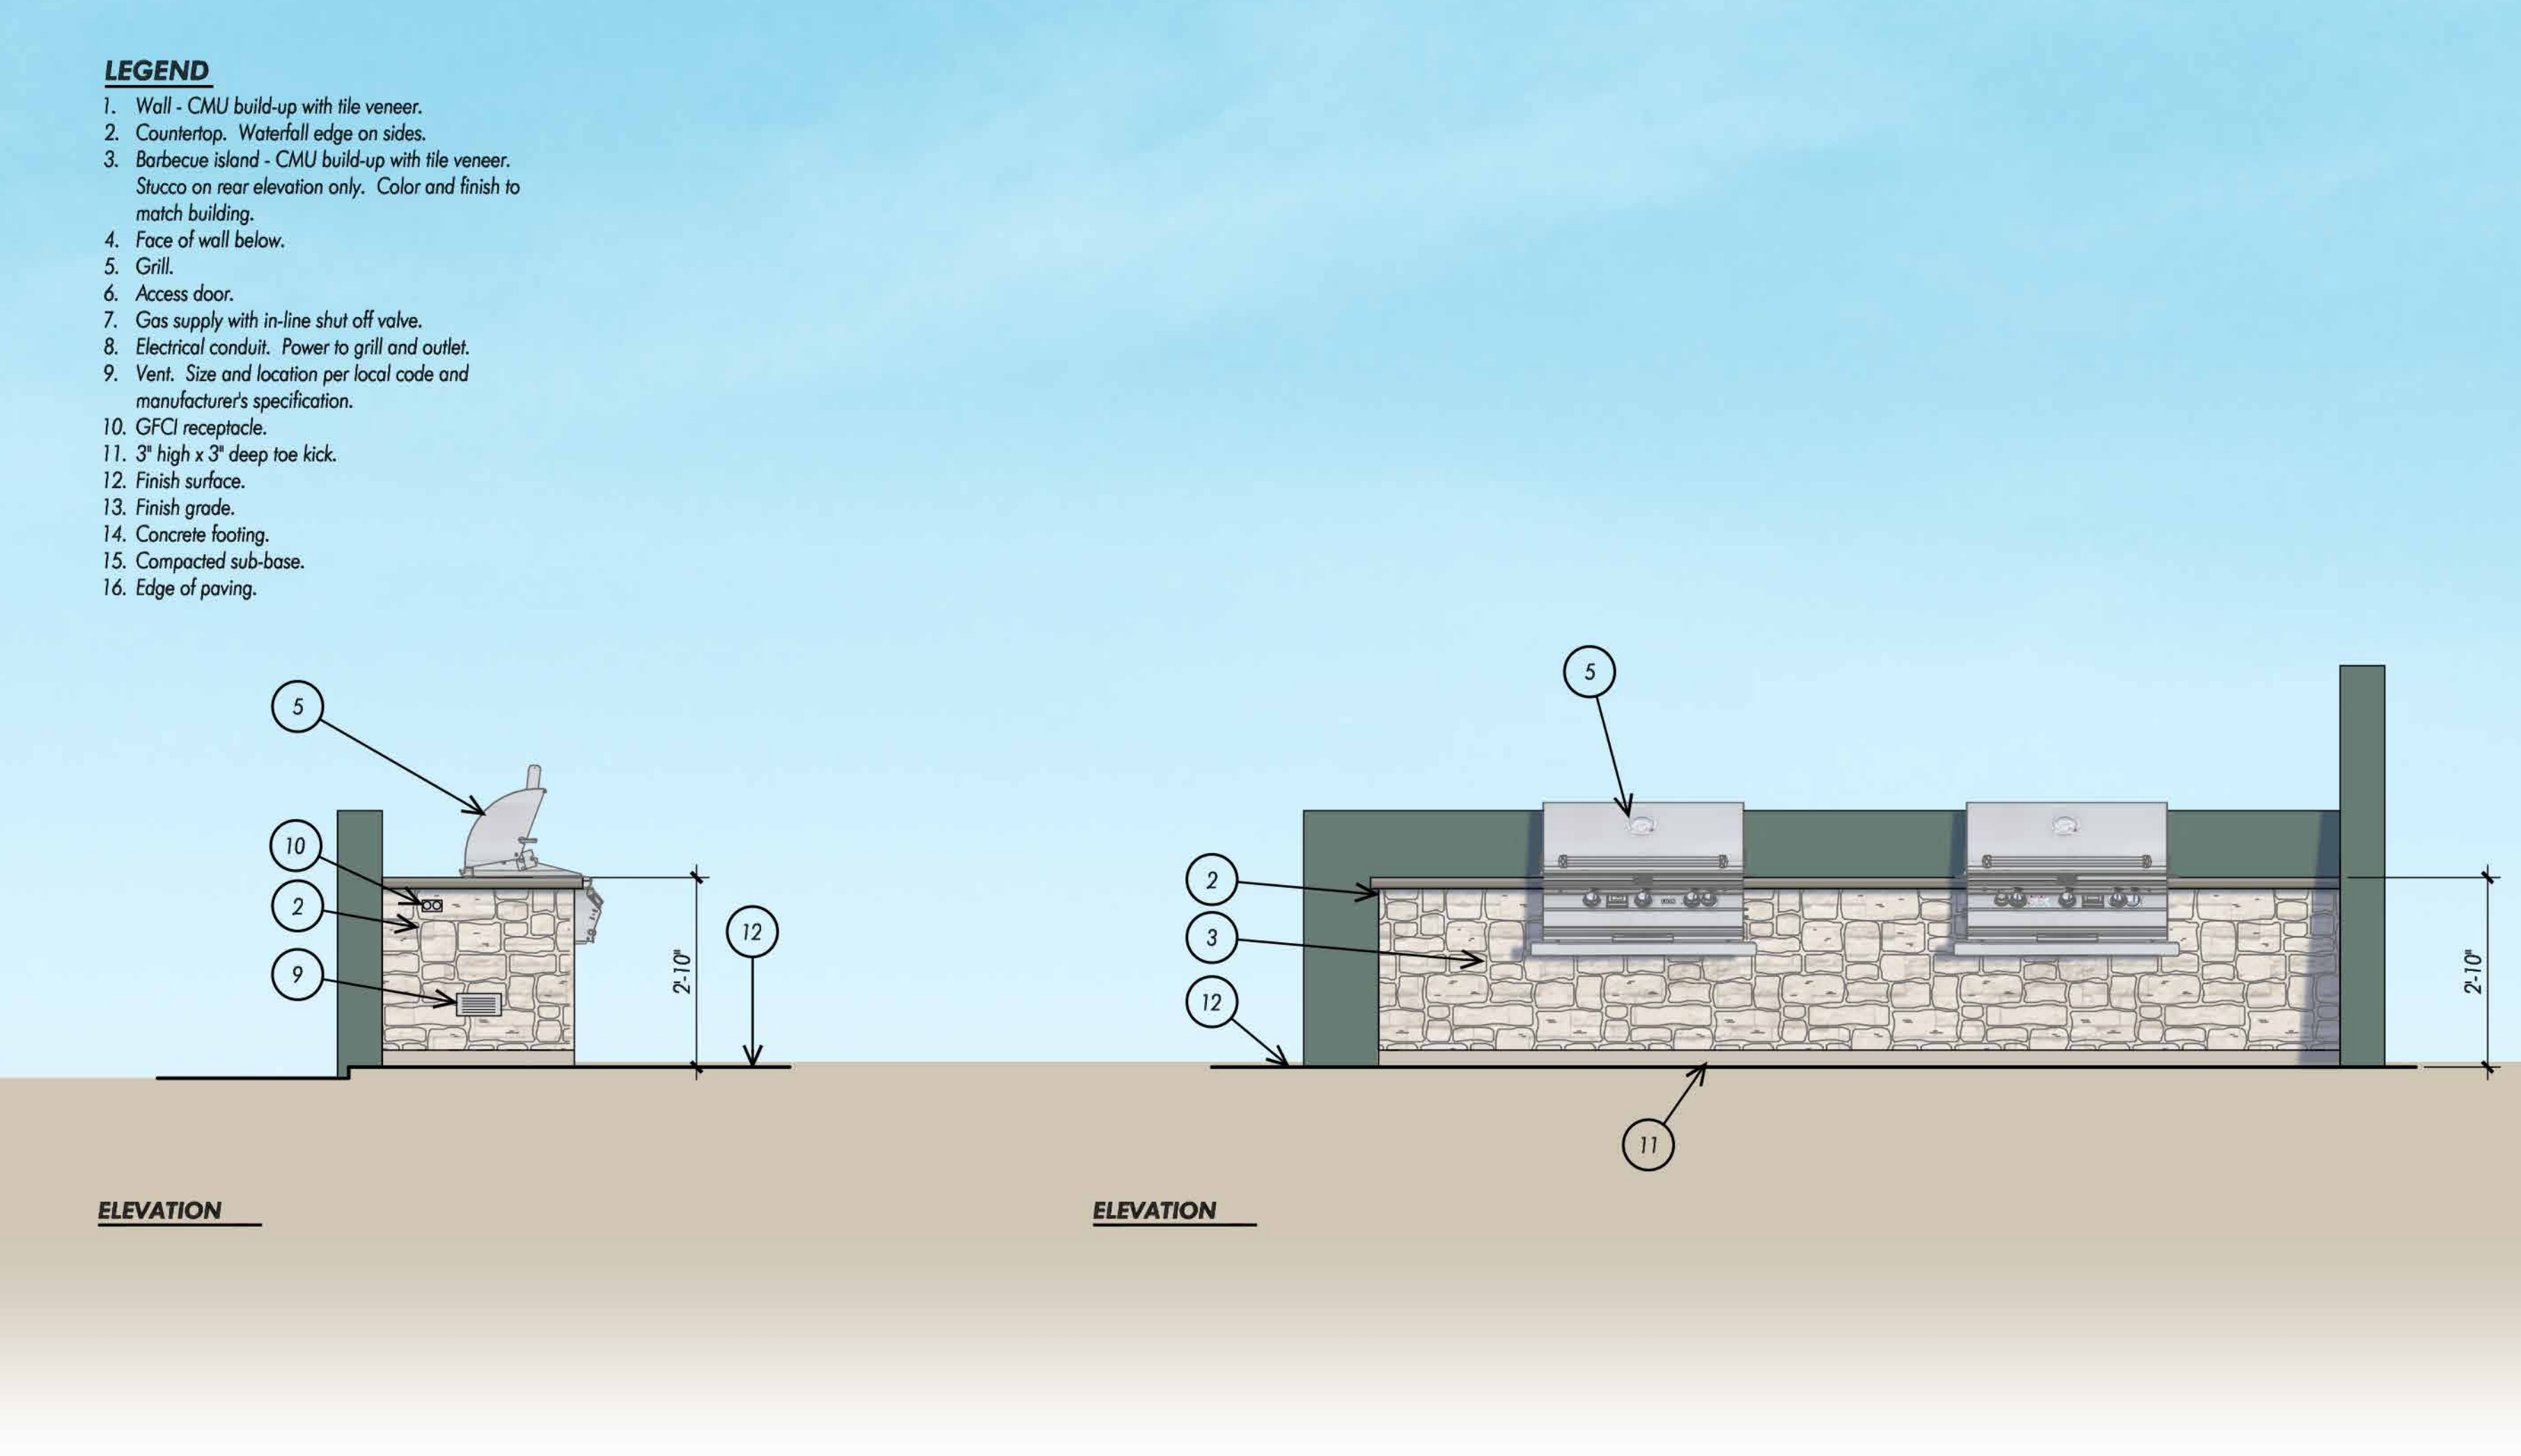

4 BBQ ISLAND AT POOL