


LEGEND


- ① Entry Monument and Overhead
- ② Paseo Entry Monument
- ③ Overhead at Main Entry
- ④ Overhead at Garden
- ⑤ Overhead

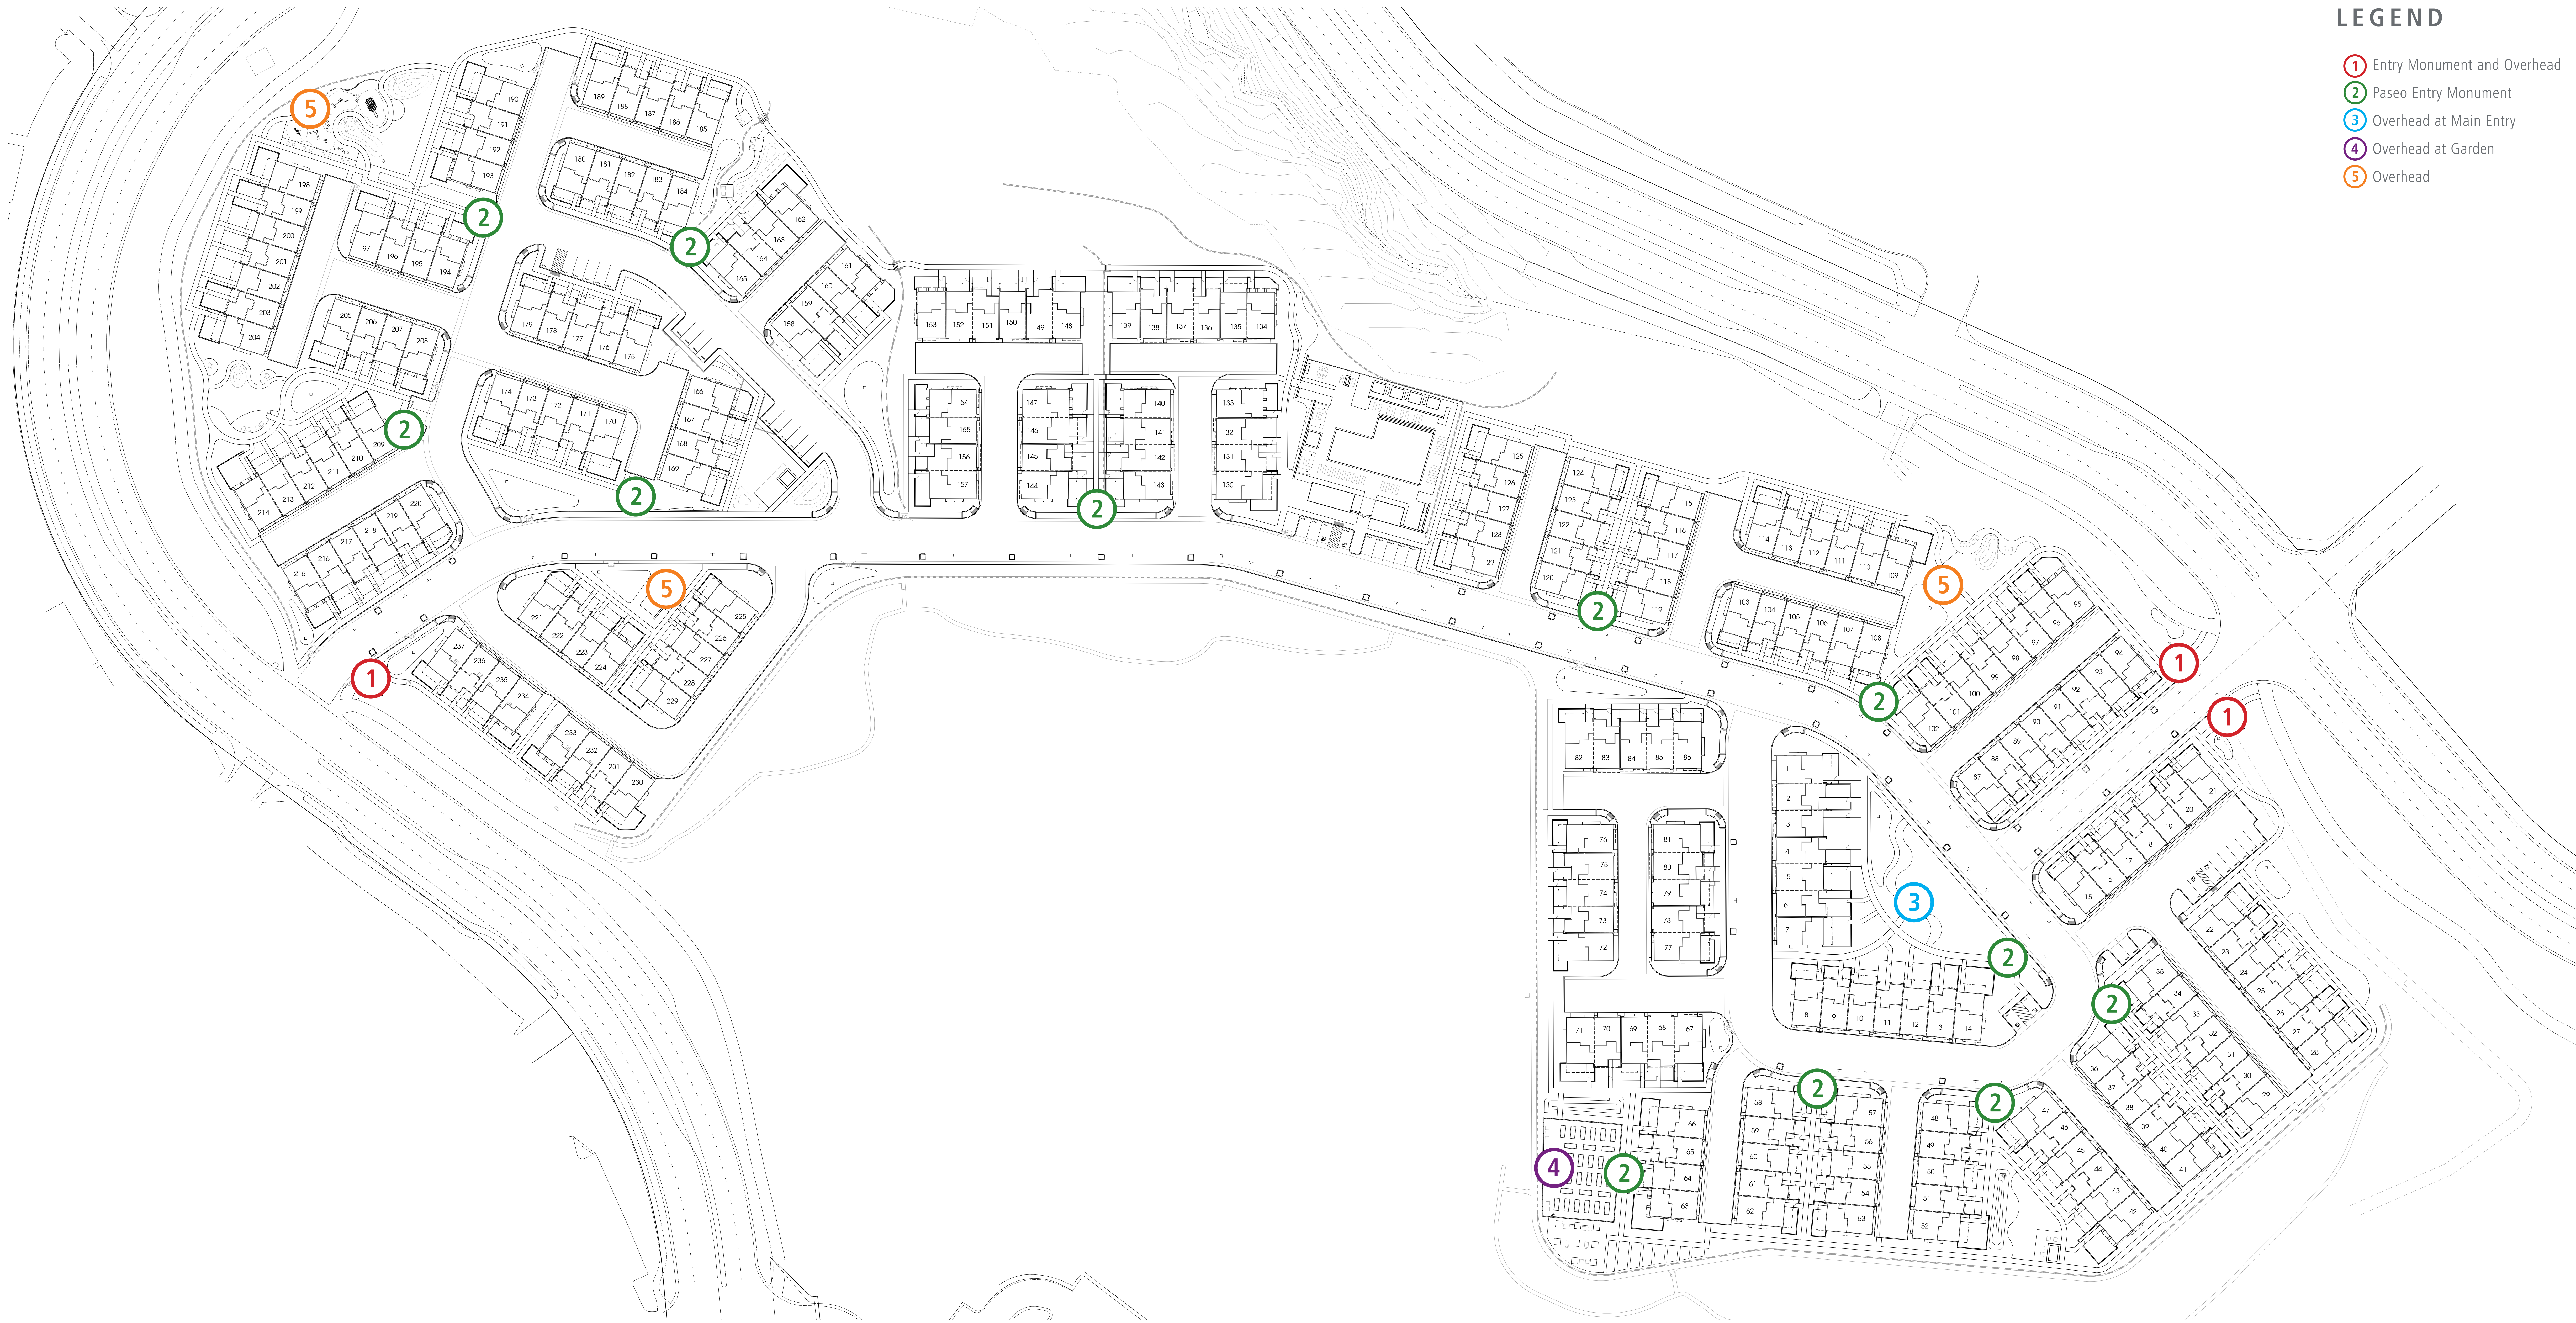

LANDSCAPE STRUCTURE EXHIBIT

ROUND BARN VILLAGE

SANTA ROSA, CA

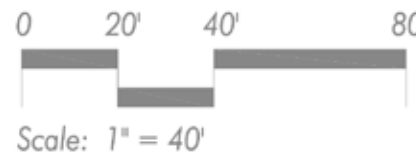

12.20.18



City Ventures



C2 Collaborative
LANDSCAPE ARCHITECTURE

LEGEND

- ① Entry Monument and Overhead
- ② Paseo Entry Monument
- ③ Overhead at Main Entry
- ④ Overhead at Garden
- ⑤ Overhead



KEYMAP

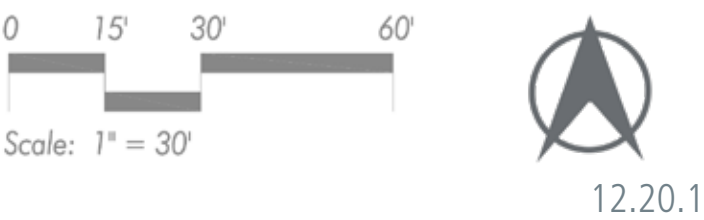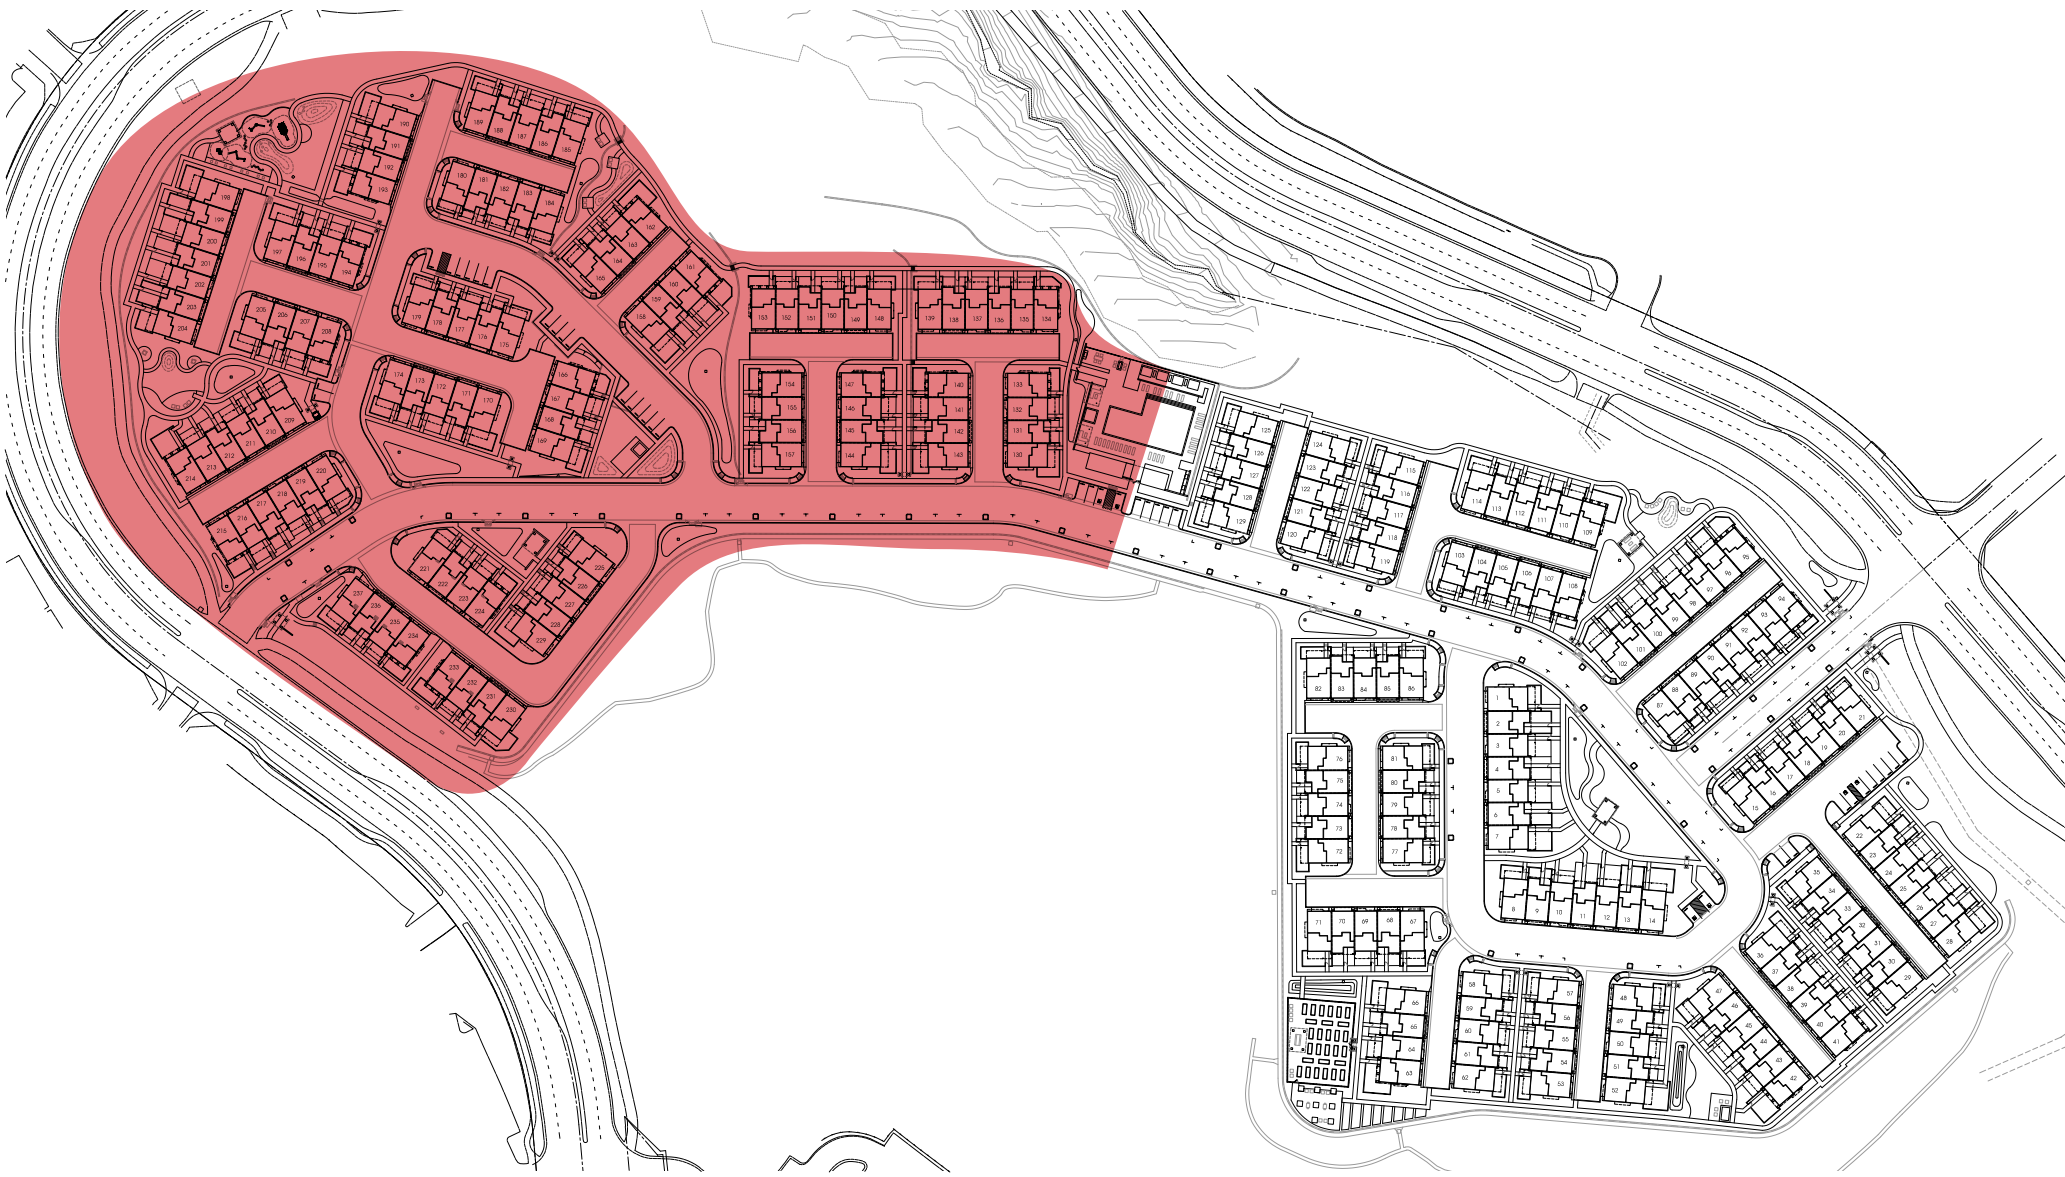

LANDSCAPE STRUCTURE ENLARGEMENT

ROUND BARN VILLAGE


SANTA ROSA, CA



LEGEND

- ① Entry Monument and Overhead
- ② Paseo Entry Monument
- ③ Overhead at Main Entry
- ④ Overhead at Garden
- ⑤ Overhead

KEYMAP

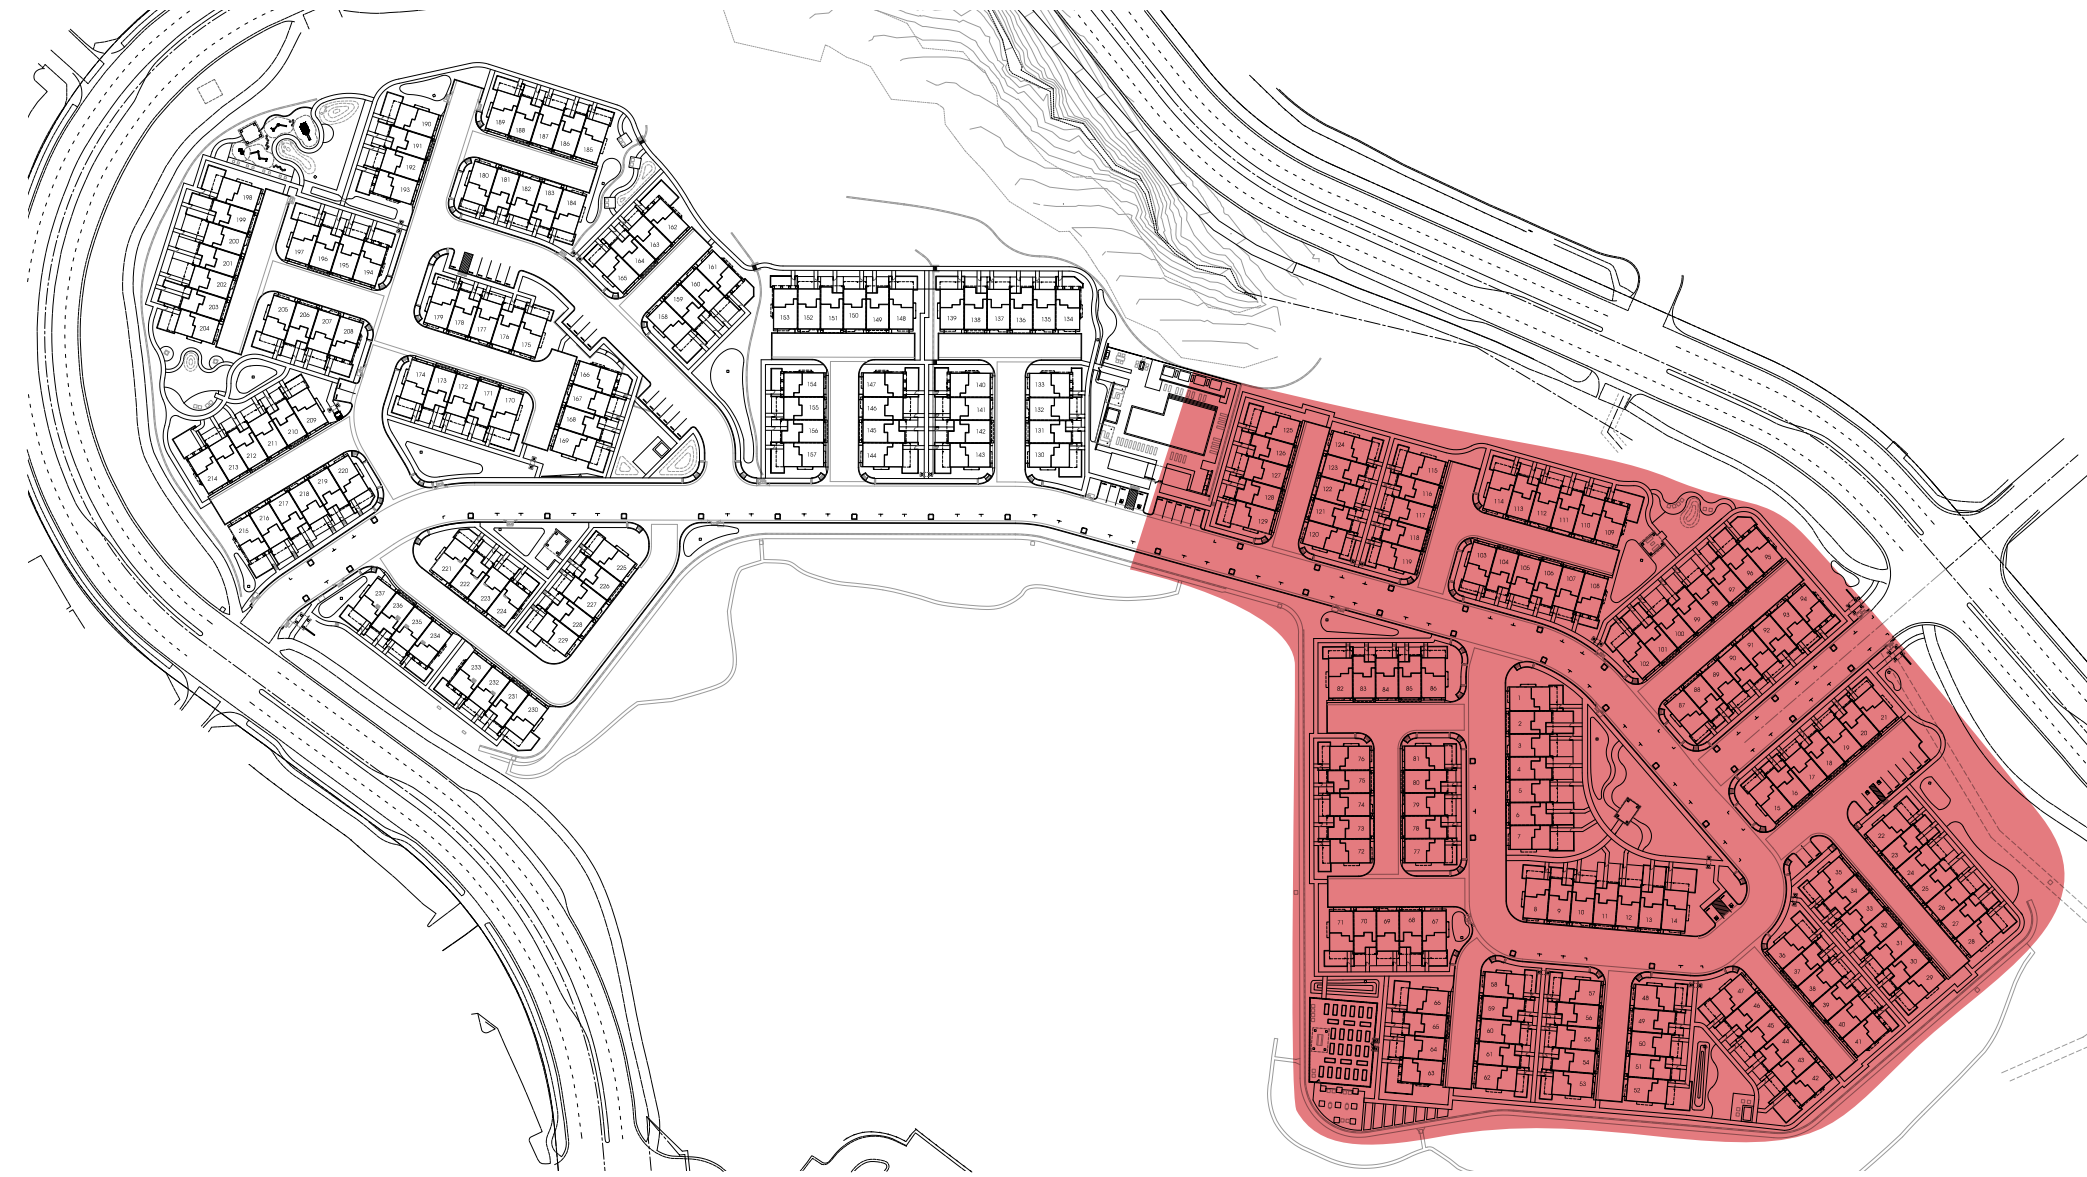

0 15' 30' 60'
Scale: 1" = 30'



12.20.18

LANDSCAPE STRUCTURE ENLARGEMENT


ROUND BARN VILLAGE

SANTA ROSA, CA




City Ventures

C2 Collaborative
LANDSCAPE ARCHITECTURE

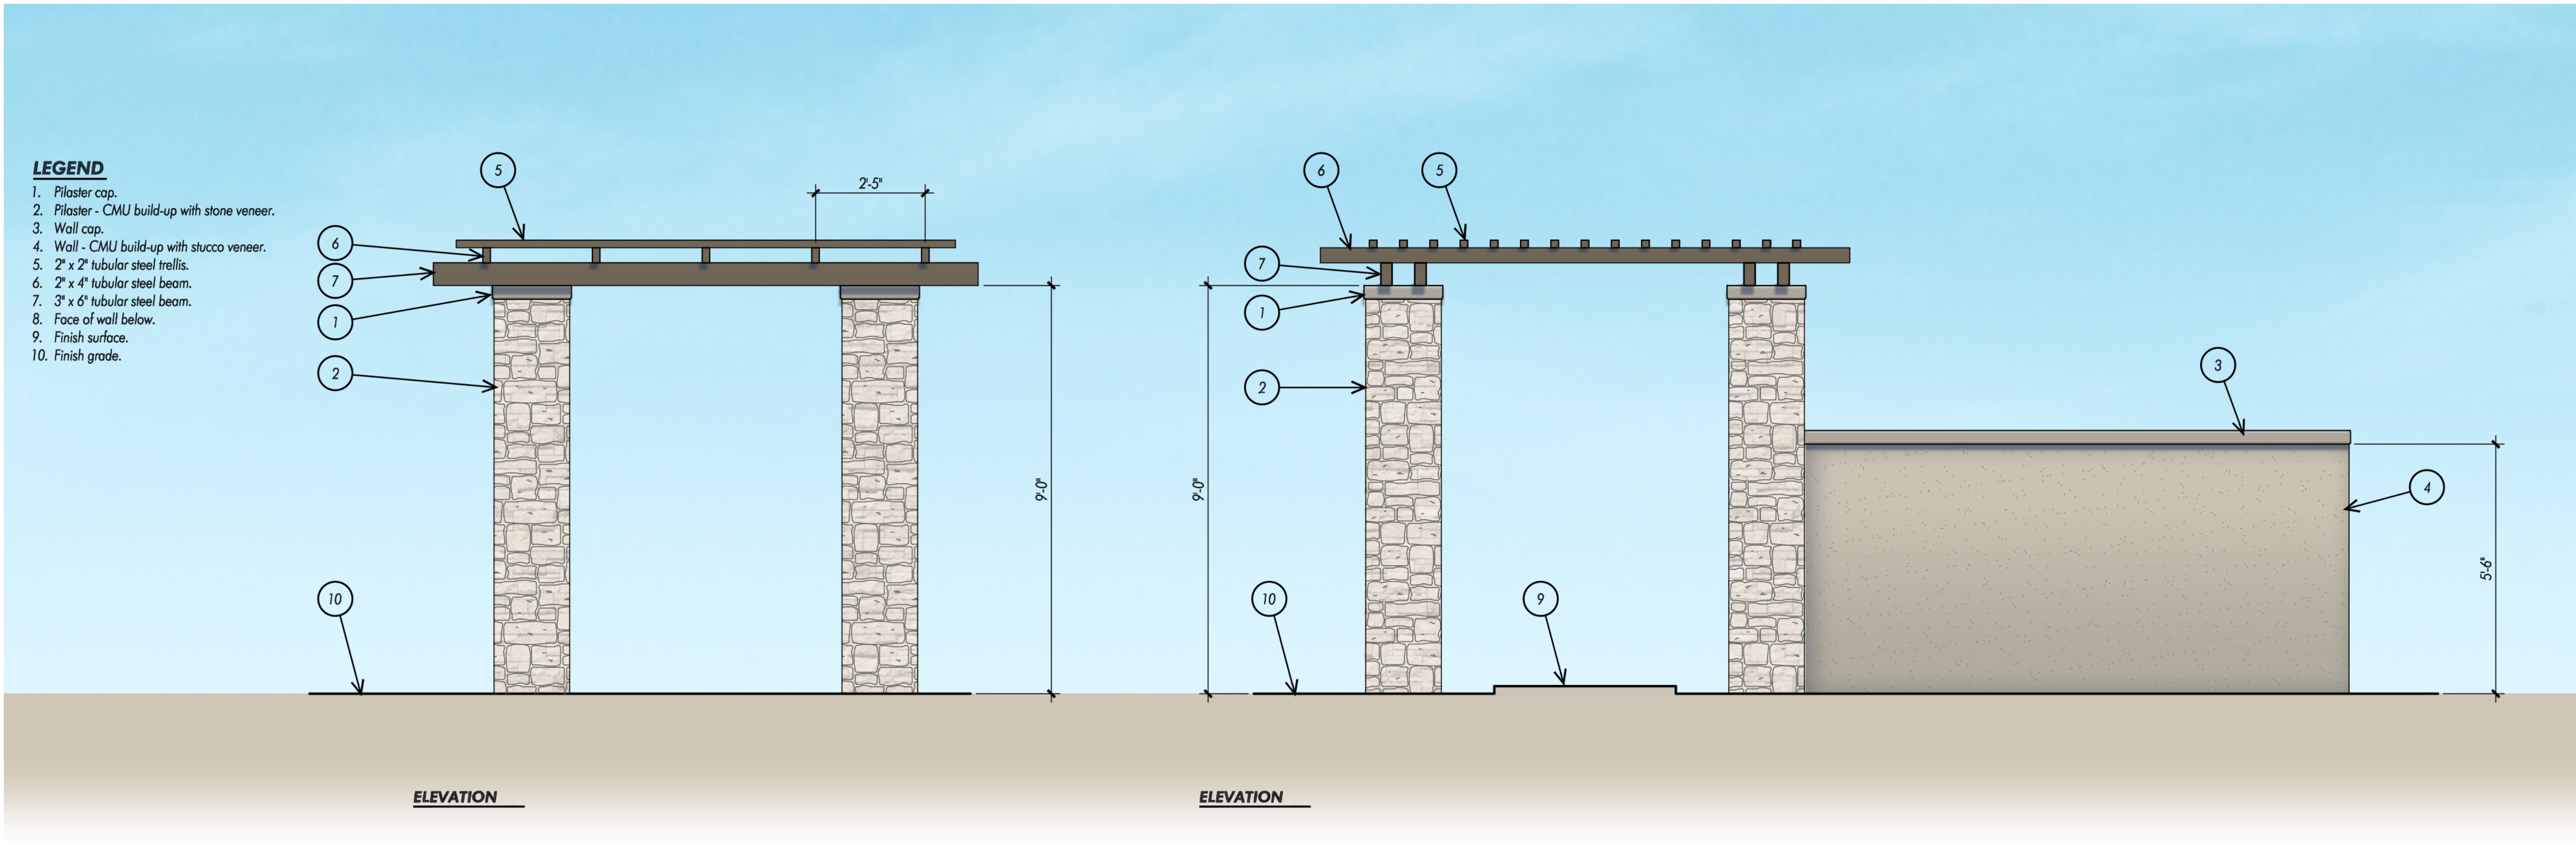


1 ENTRY MONUMENT AND OVERHEAD

SCALE: 1/2" = 1'-0"

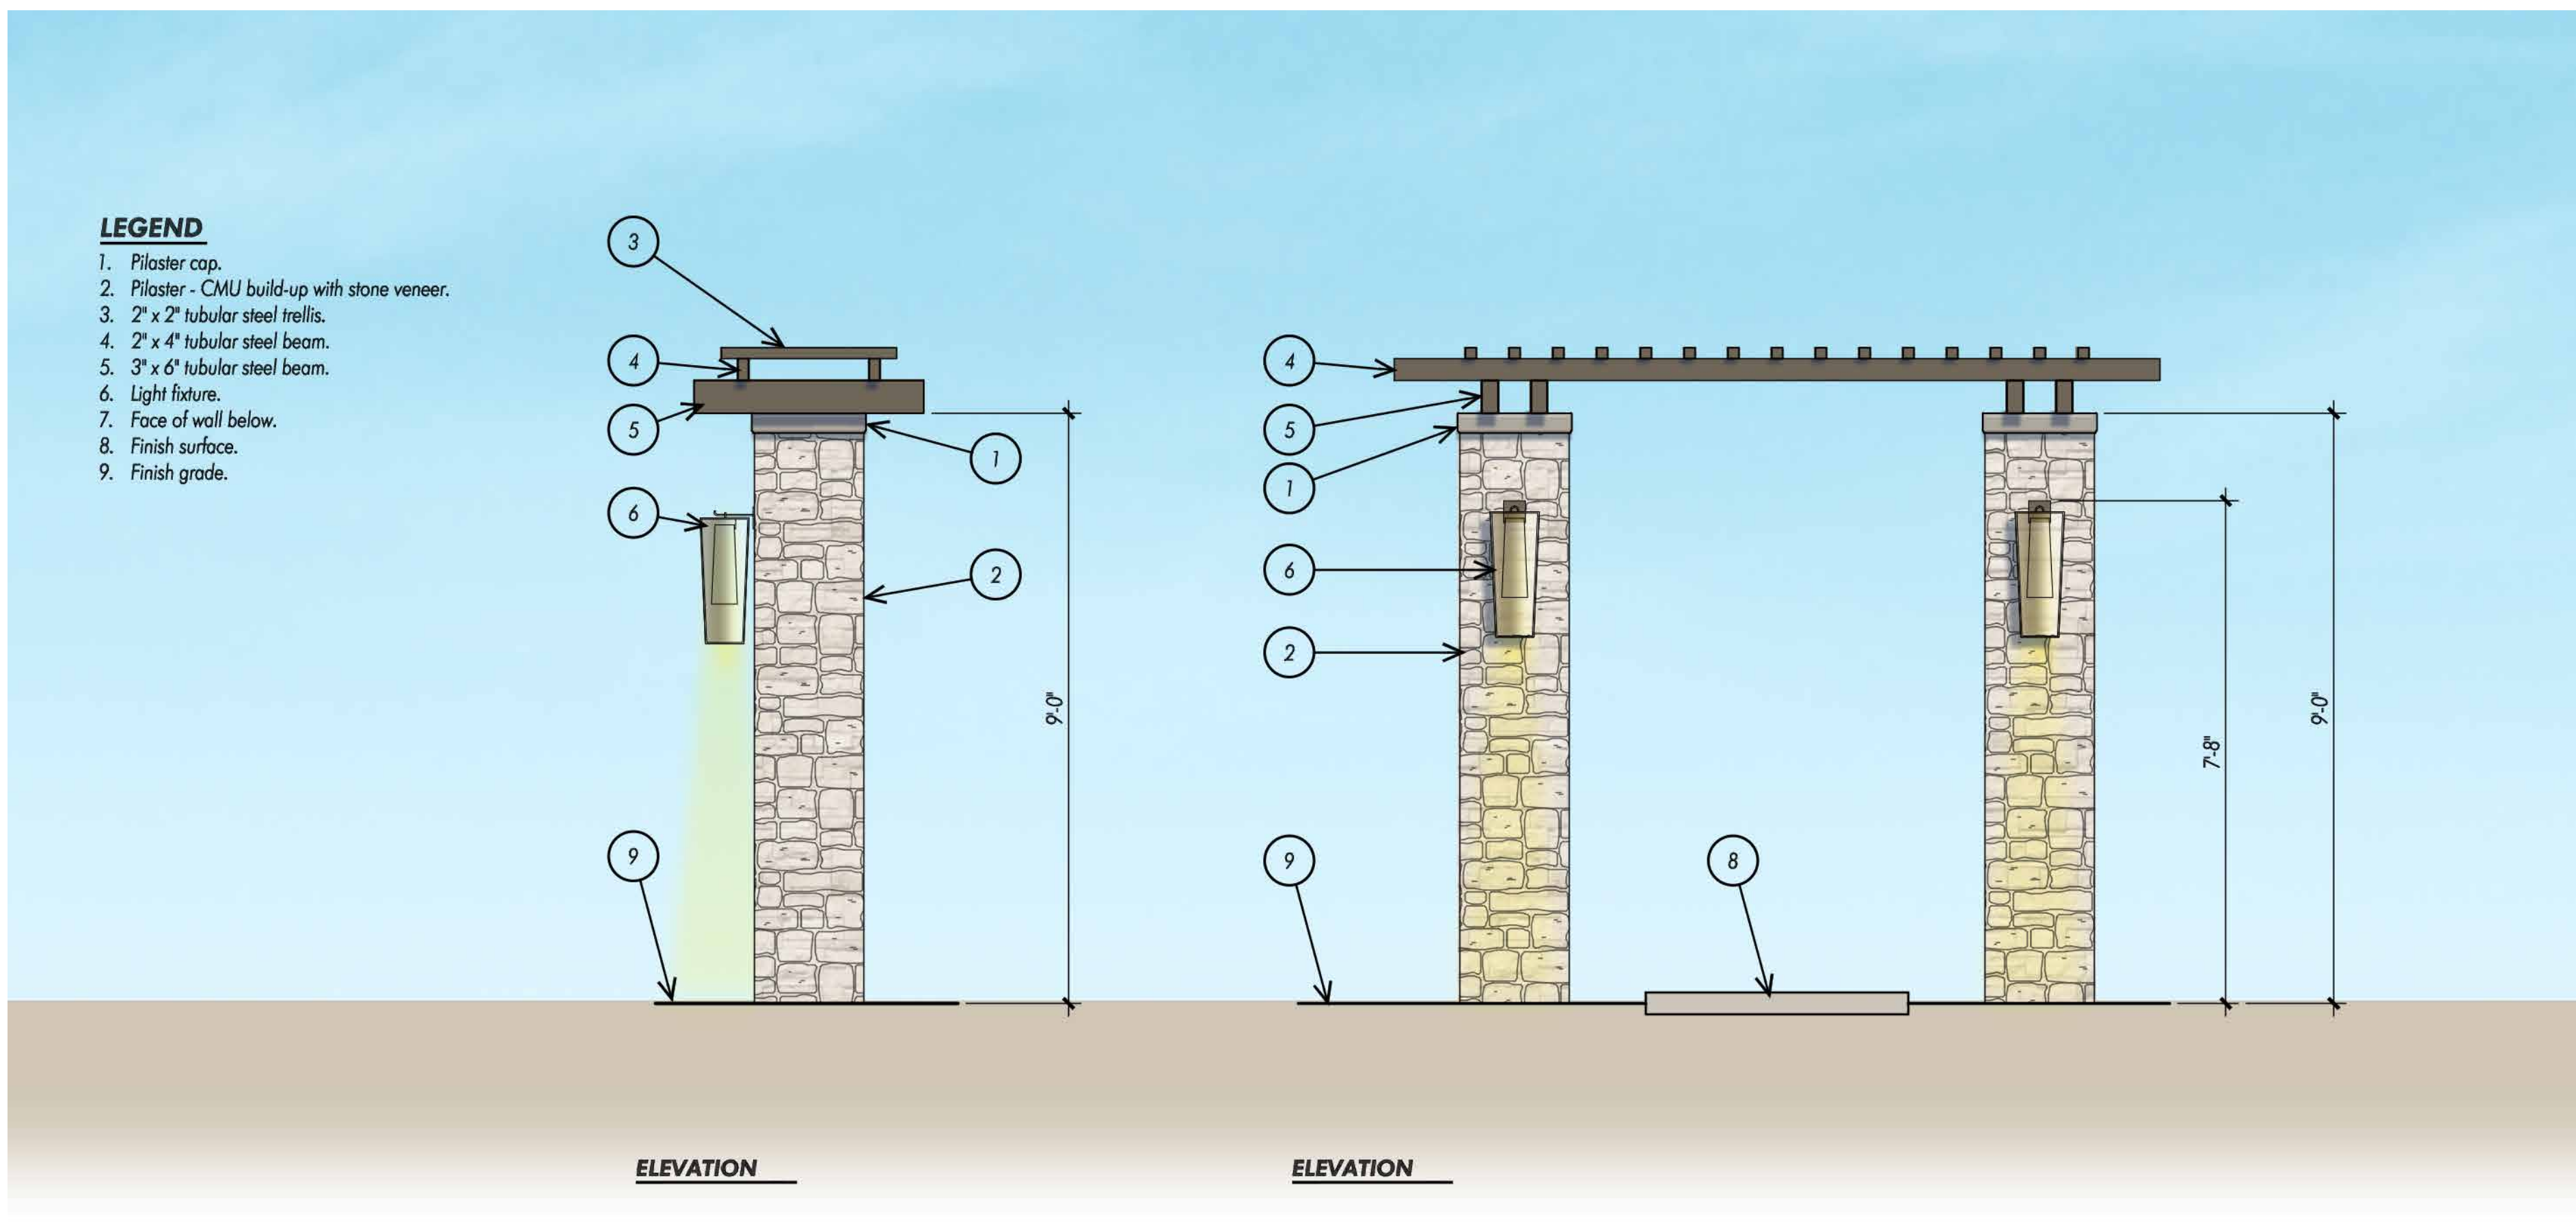

2 PASEO ENTRY ARBOR


SCALE: 1/2" = 1'-0"

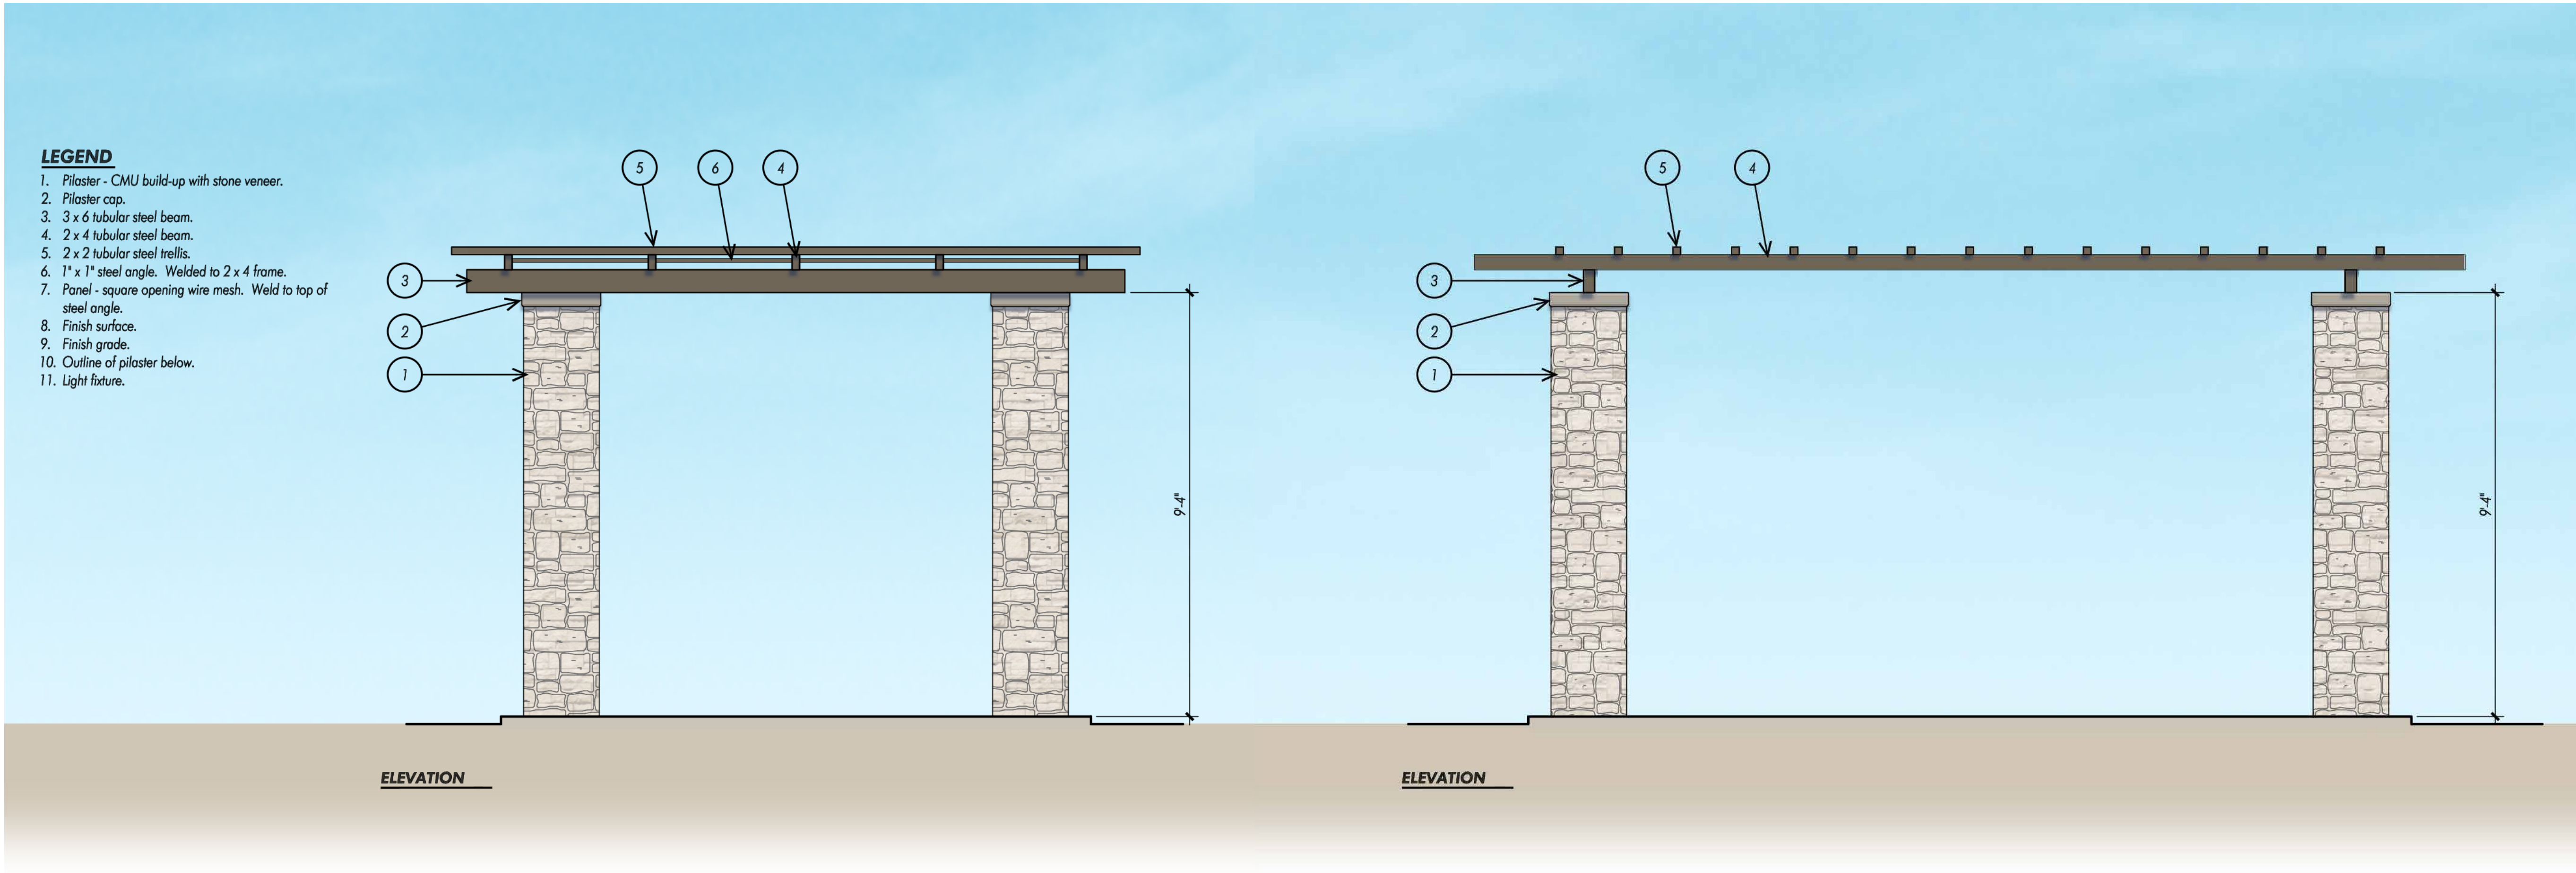

3 OVERHEAD AT MAIN ENTRY

SCALE: 1/2" = 1'-0"

4 OVERHEAD AT GARDEN

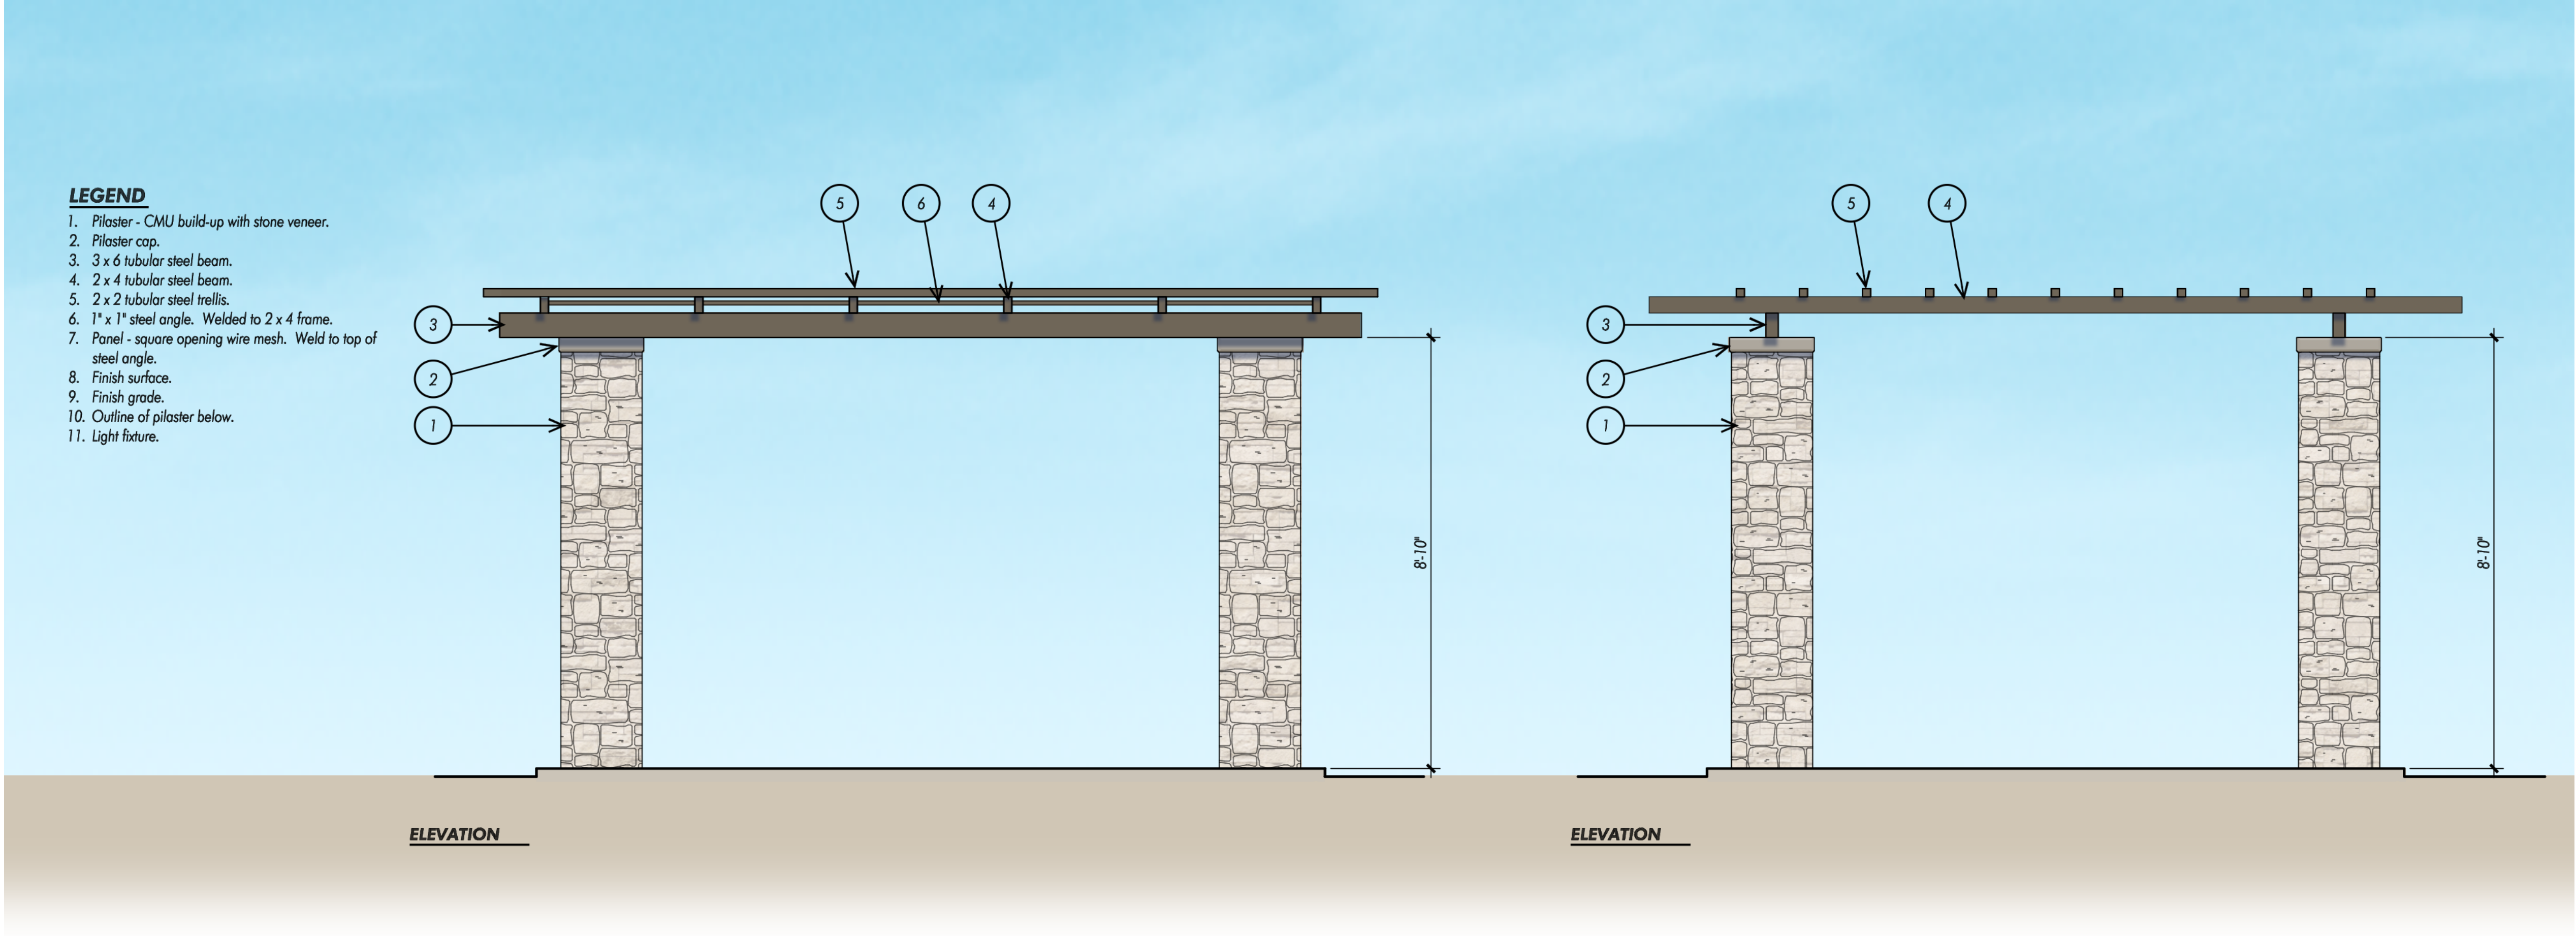

5 OVERHEAD

SCALE: 1/2" = 1'-0"

LANDSCAPE STRUCTURE EXHIBIT

ROUND BARN VILLAGE

SANTA ROSA, CA