


LEGEND


- Retaining Wall with Guardrail Fence
- Patio Wall
- Patio Fence
- Garden Fence
- Low Planter Wall

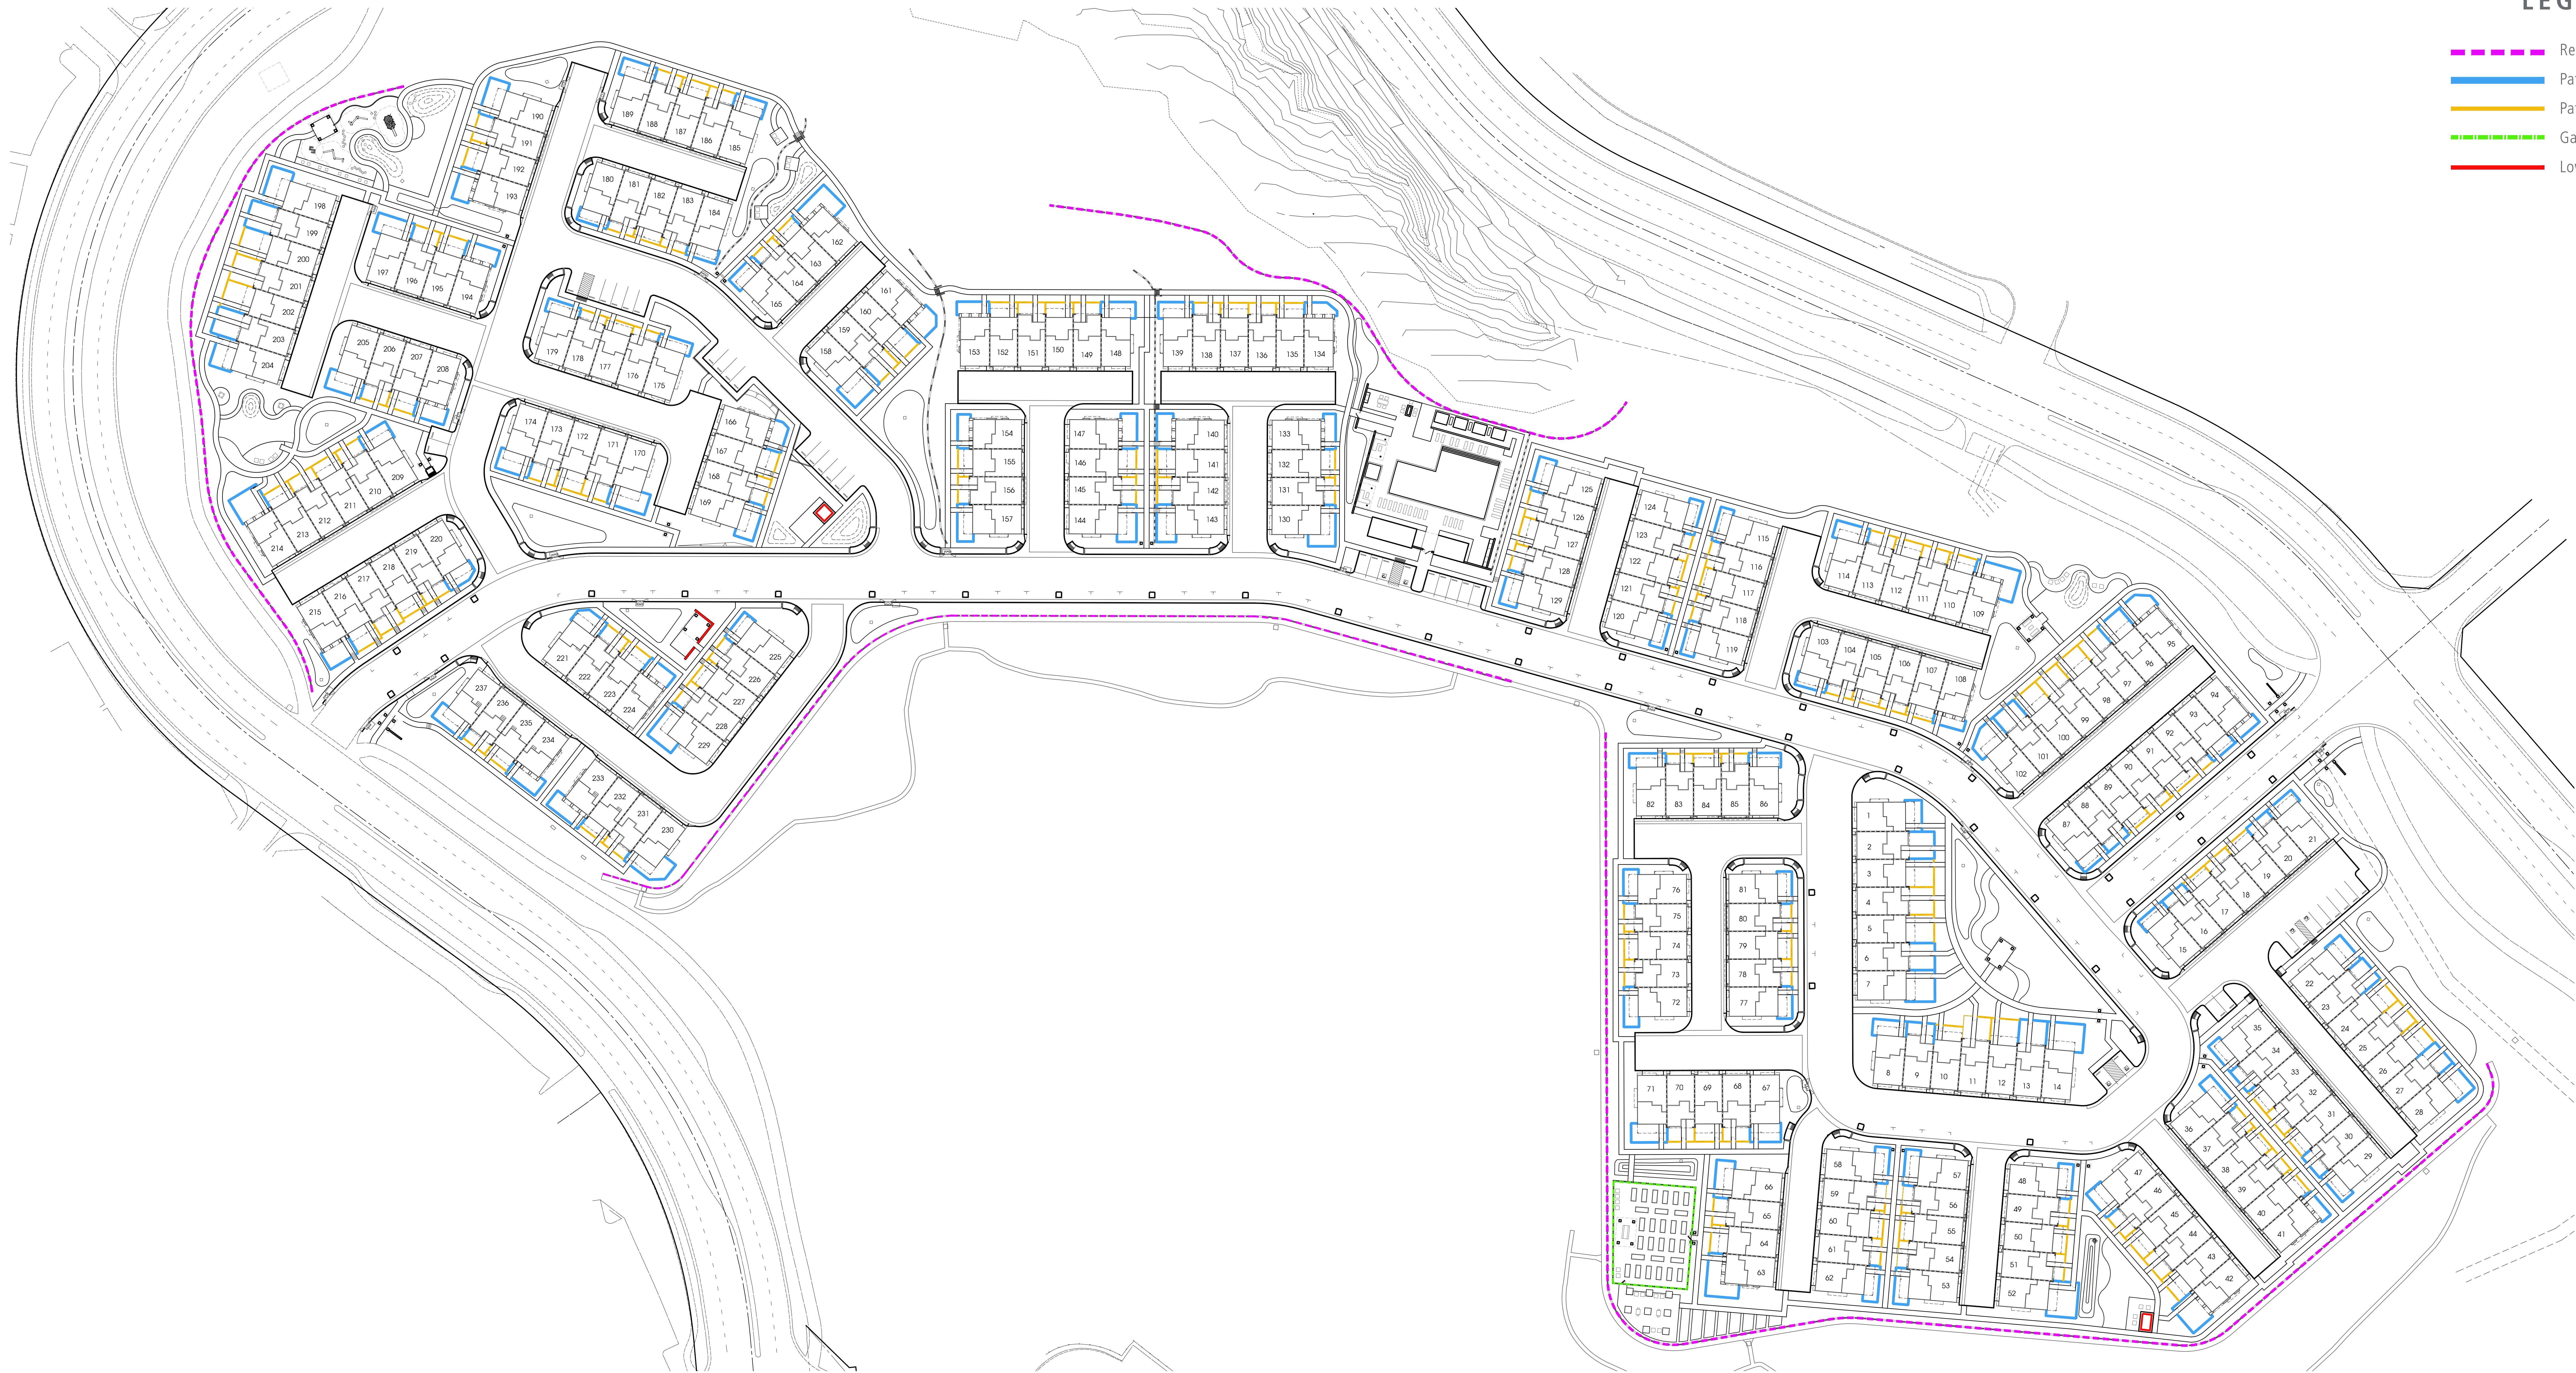


WALL AND FENCE EXHIBIT

ROUND BARN VILLAGE

SANTA ROSA, CA


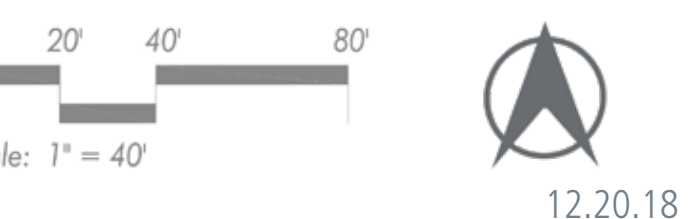


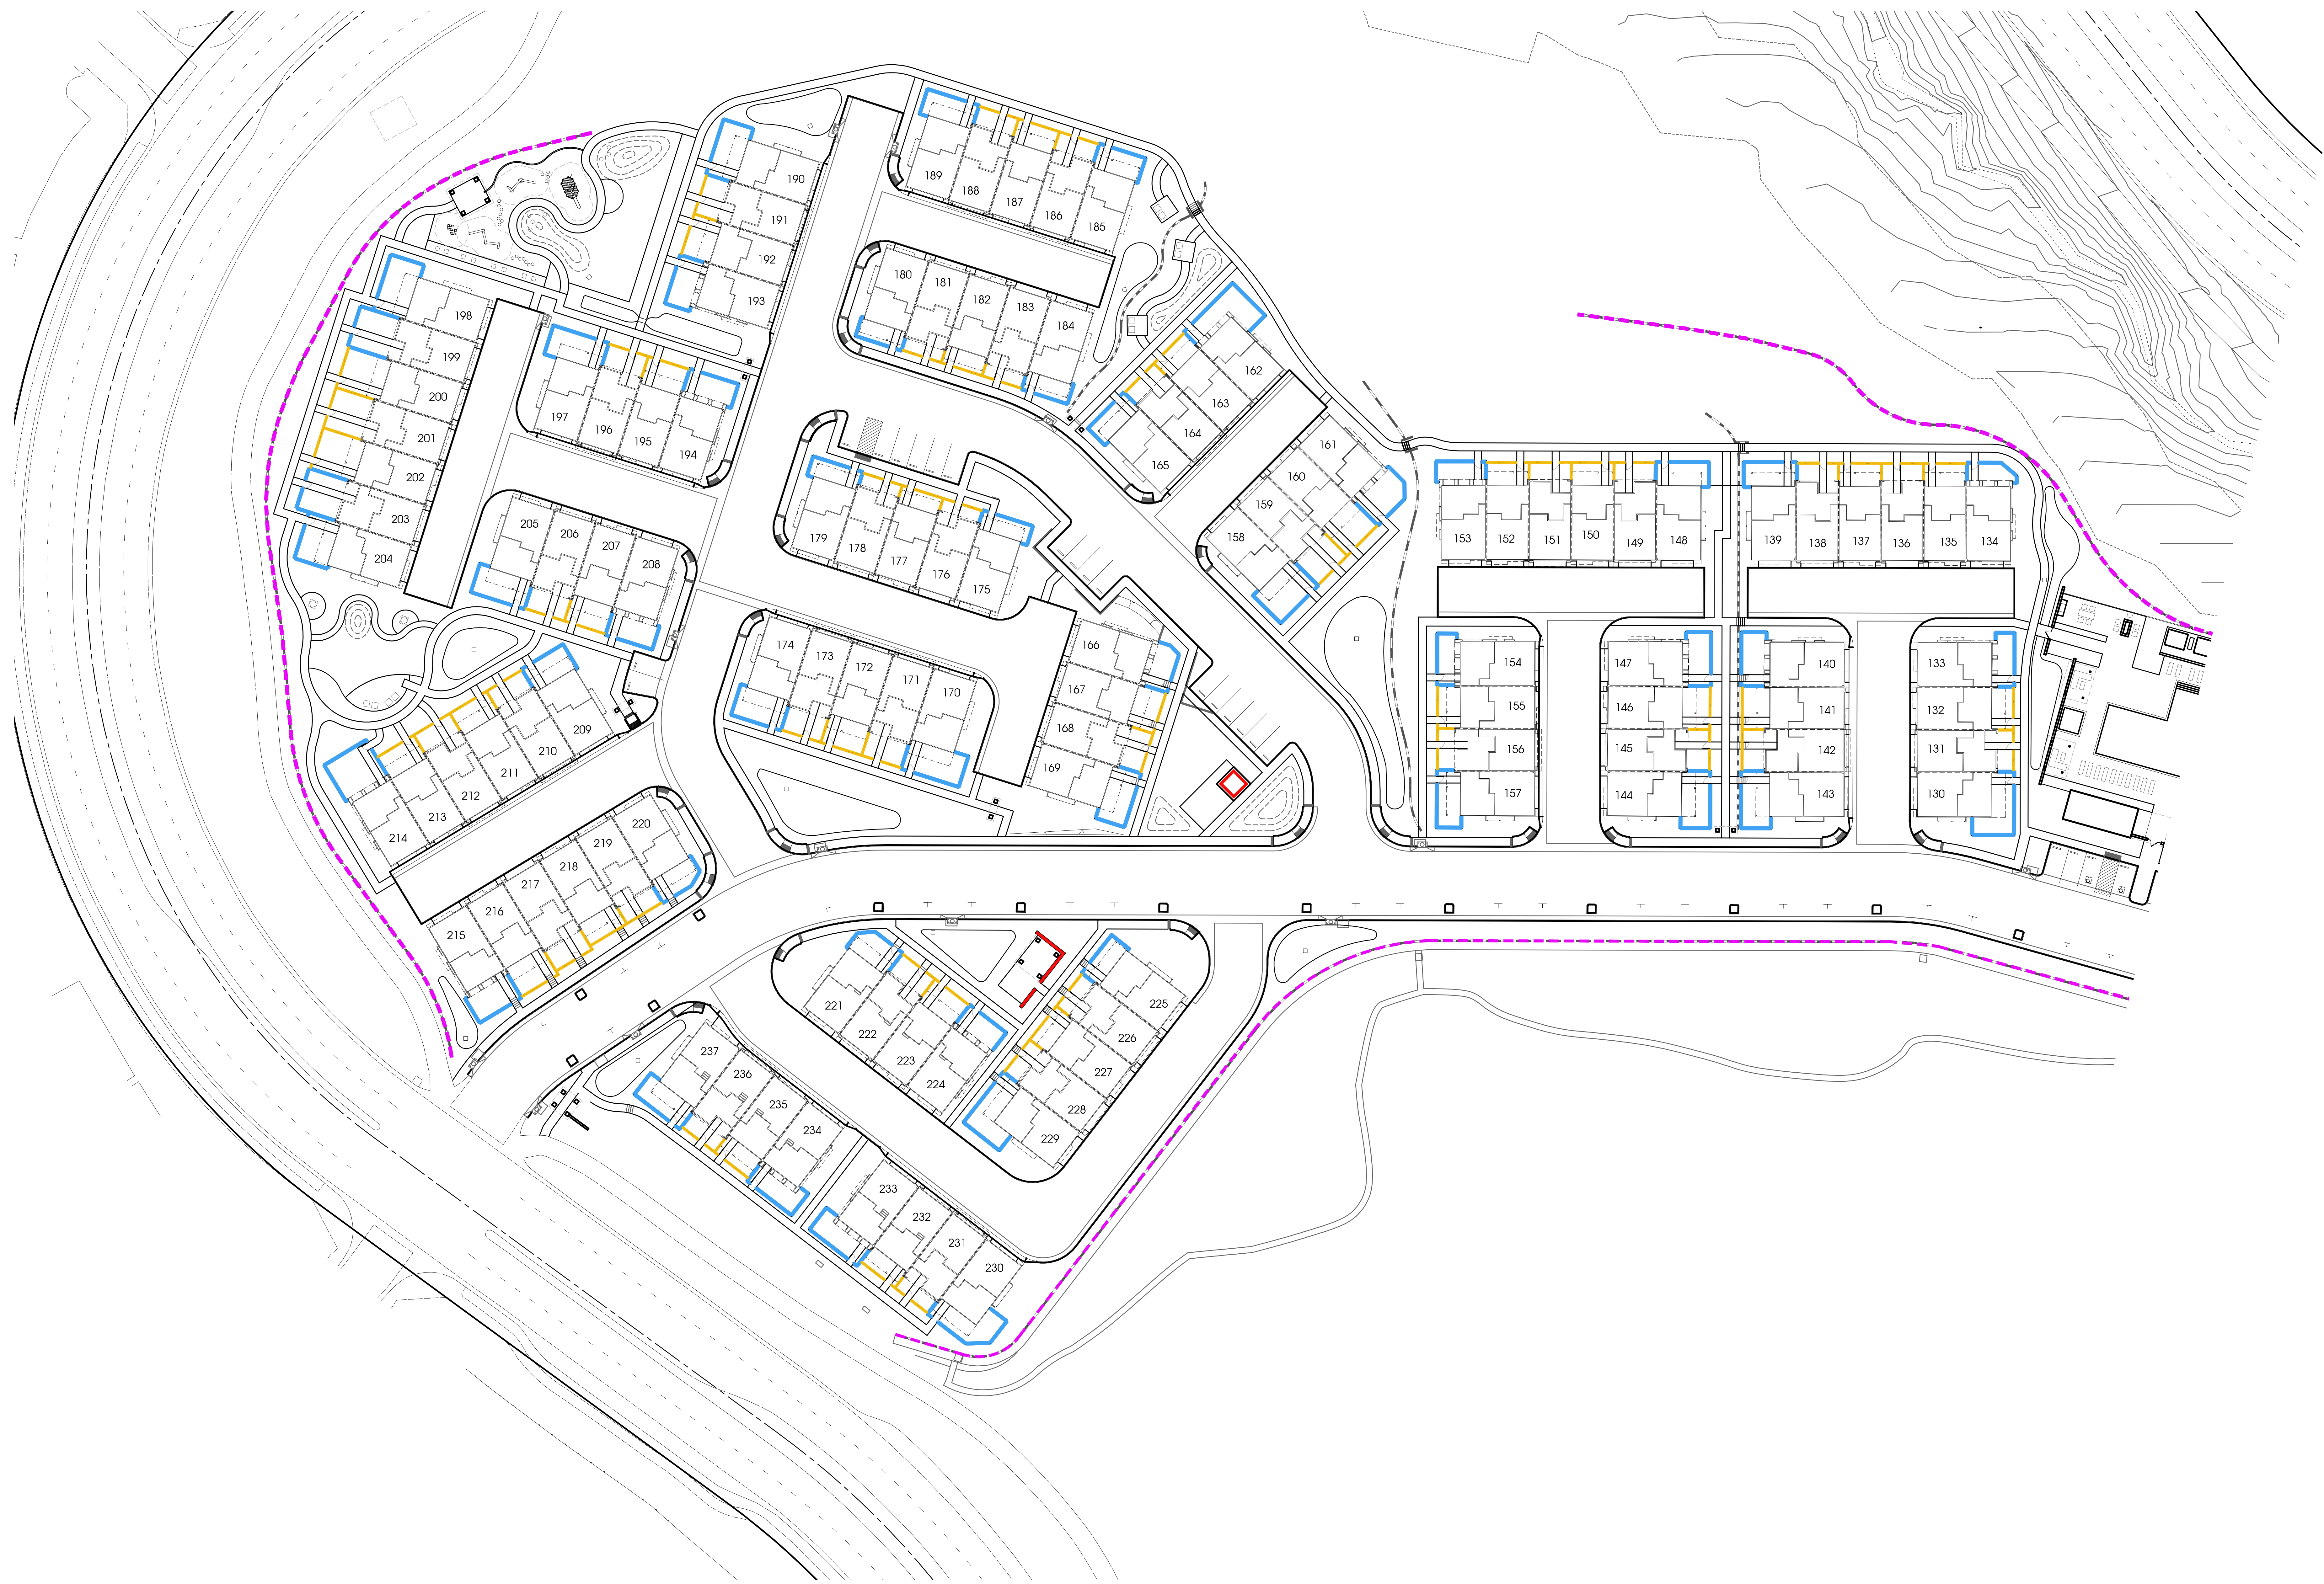

LEGEND

- Retaining Wall with Guardrail Fence
- Patio Wall
- Patio Fence
- Garden Fence
- Low Planter Wall

KEYMAP

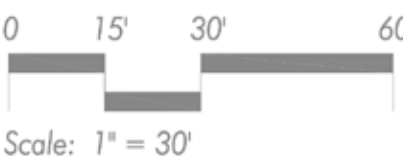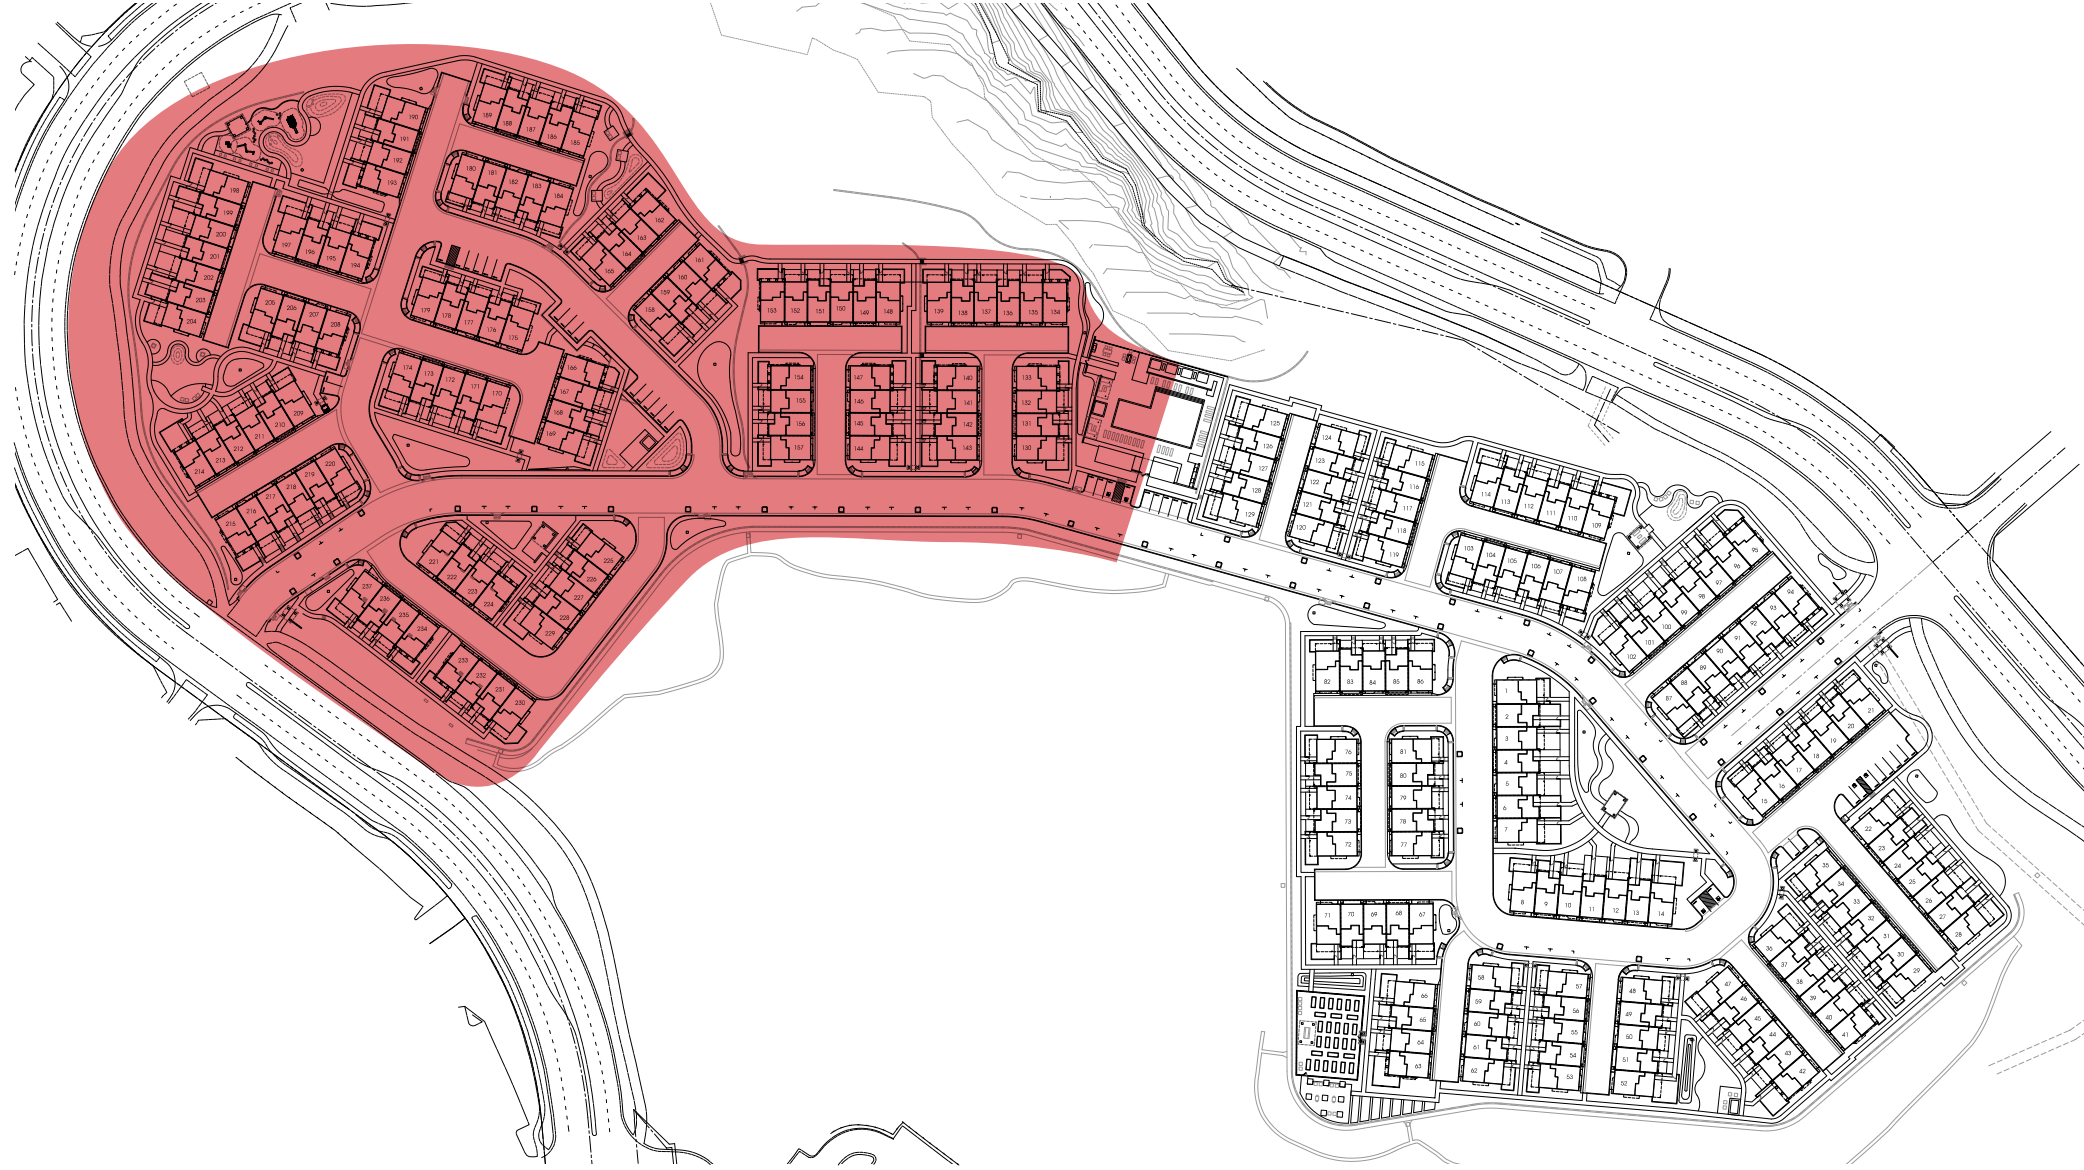

12.20.18

WALL AND FENCE ENLARGEMENT

ROUND BARN VILLAGE

SANTA ROSA, CA



City Ventures


C2 Collaborative
LANDSCAPE ARCHITECTURE



LEGEND

- Retaining Wall with Guardrail Fence
- Patio Wall
- Patio Fence
- Garden Fence
- Low Planter Wall


KEYMAP

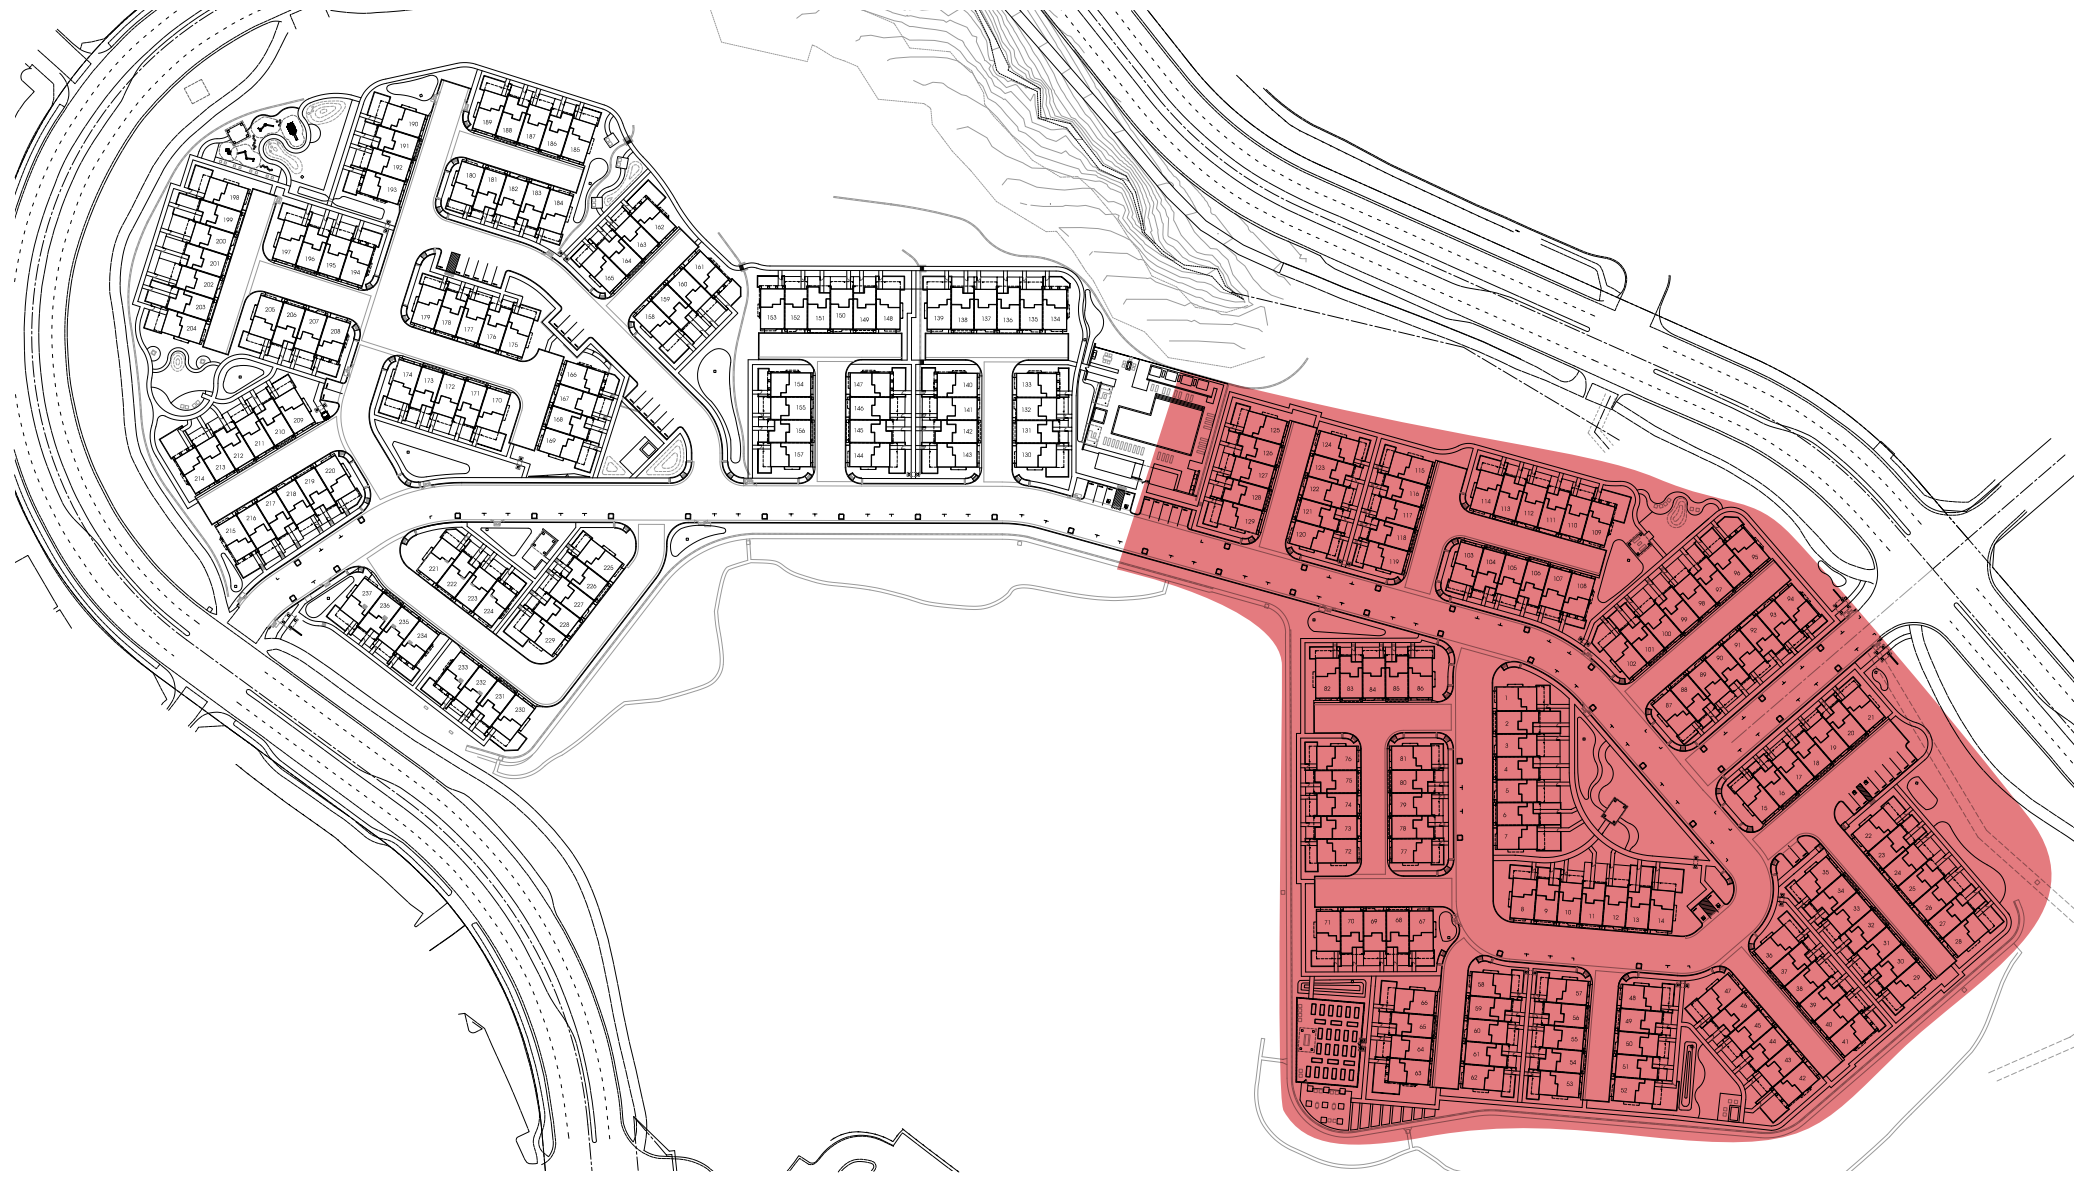


WALL AND FENCE ENLARGEMENT

ROUND BARN VILLAGE


SANTA ROSA, CA

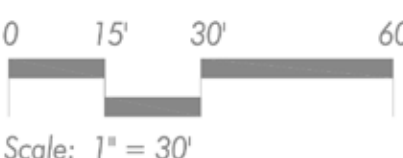


12.20.18

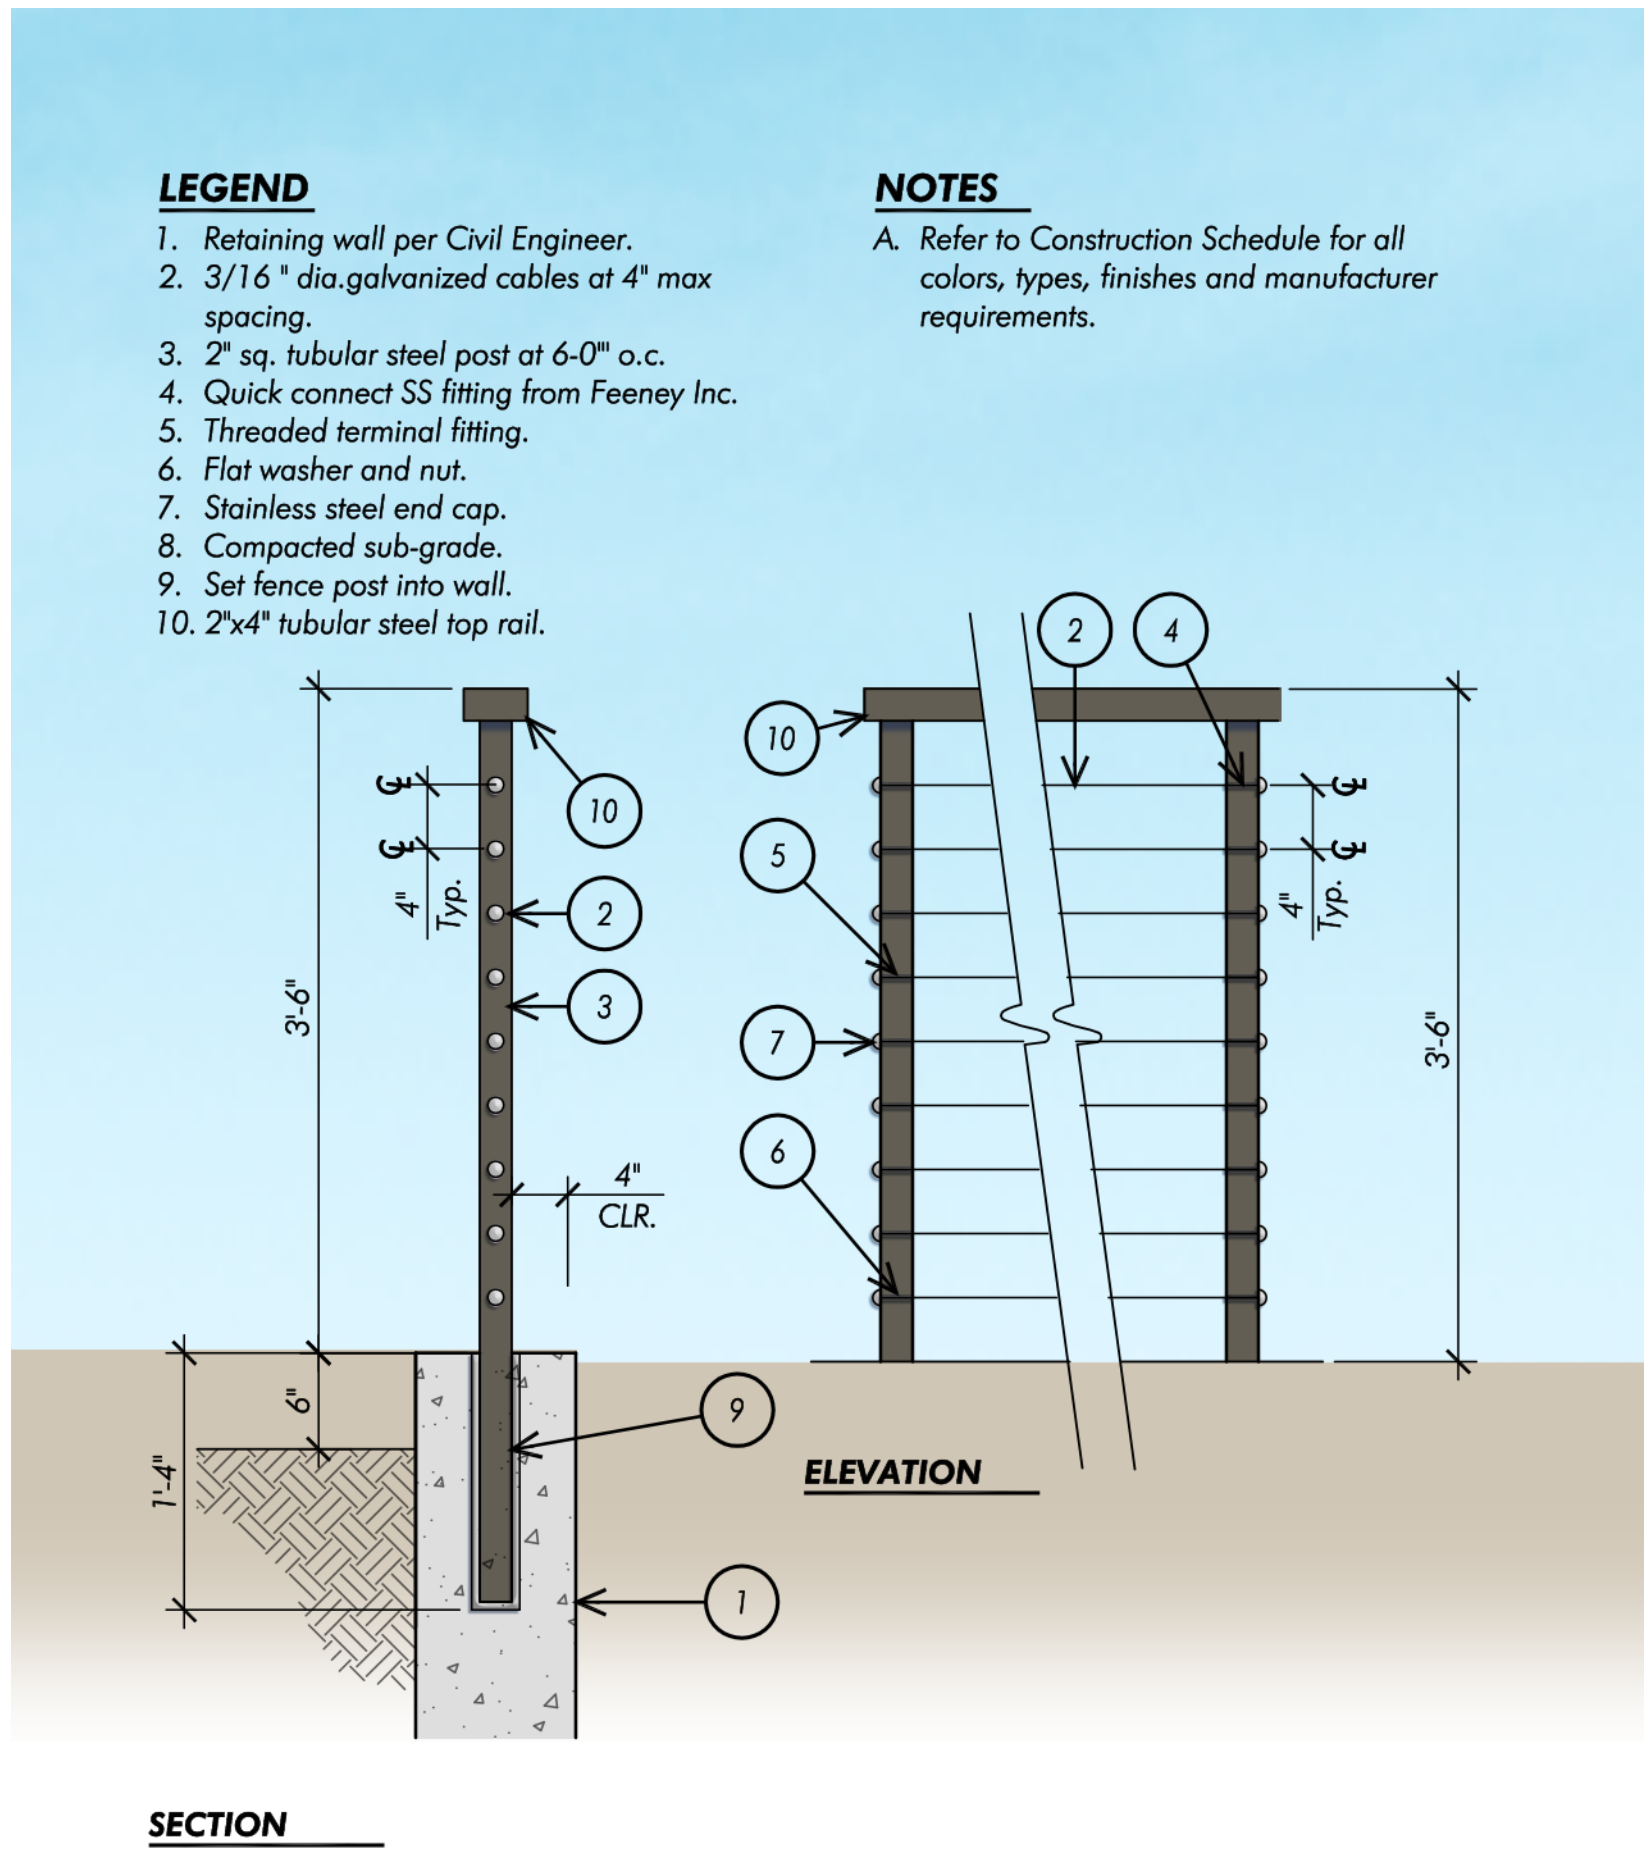


RETAINING WALL AND GUARDRAIL FENCE

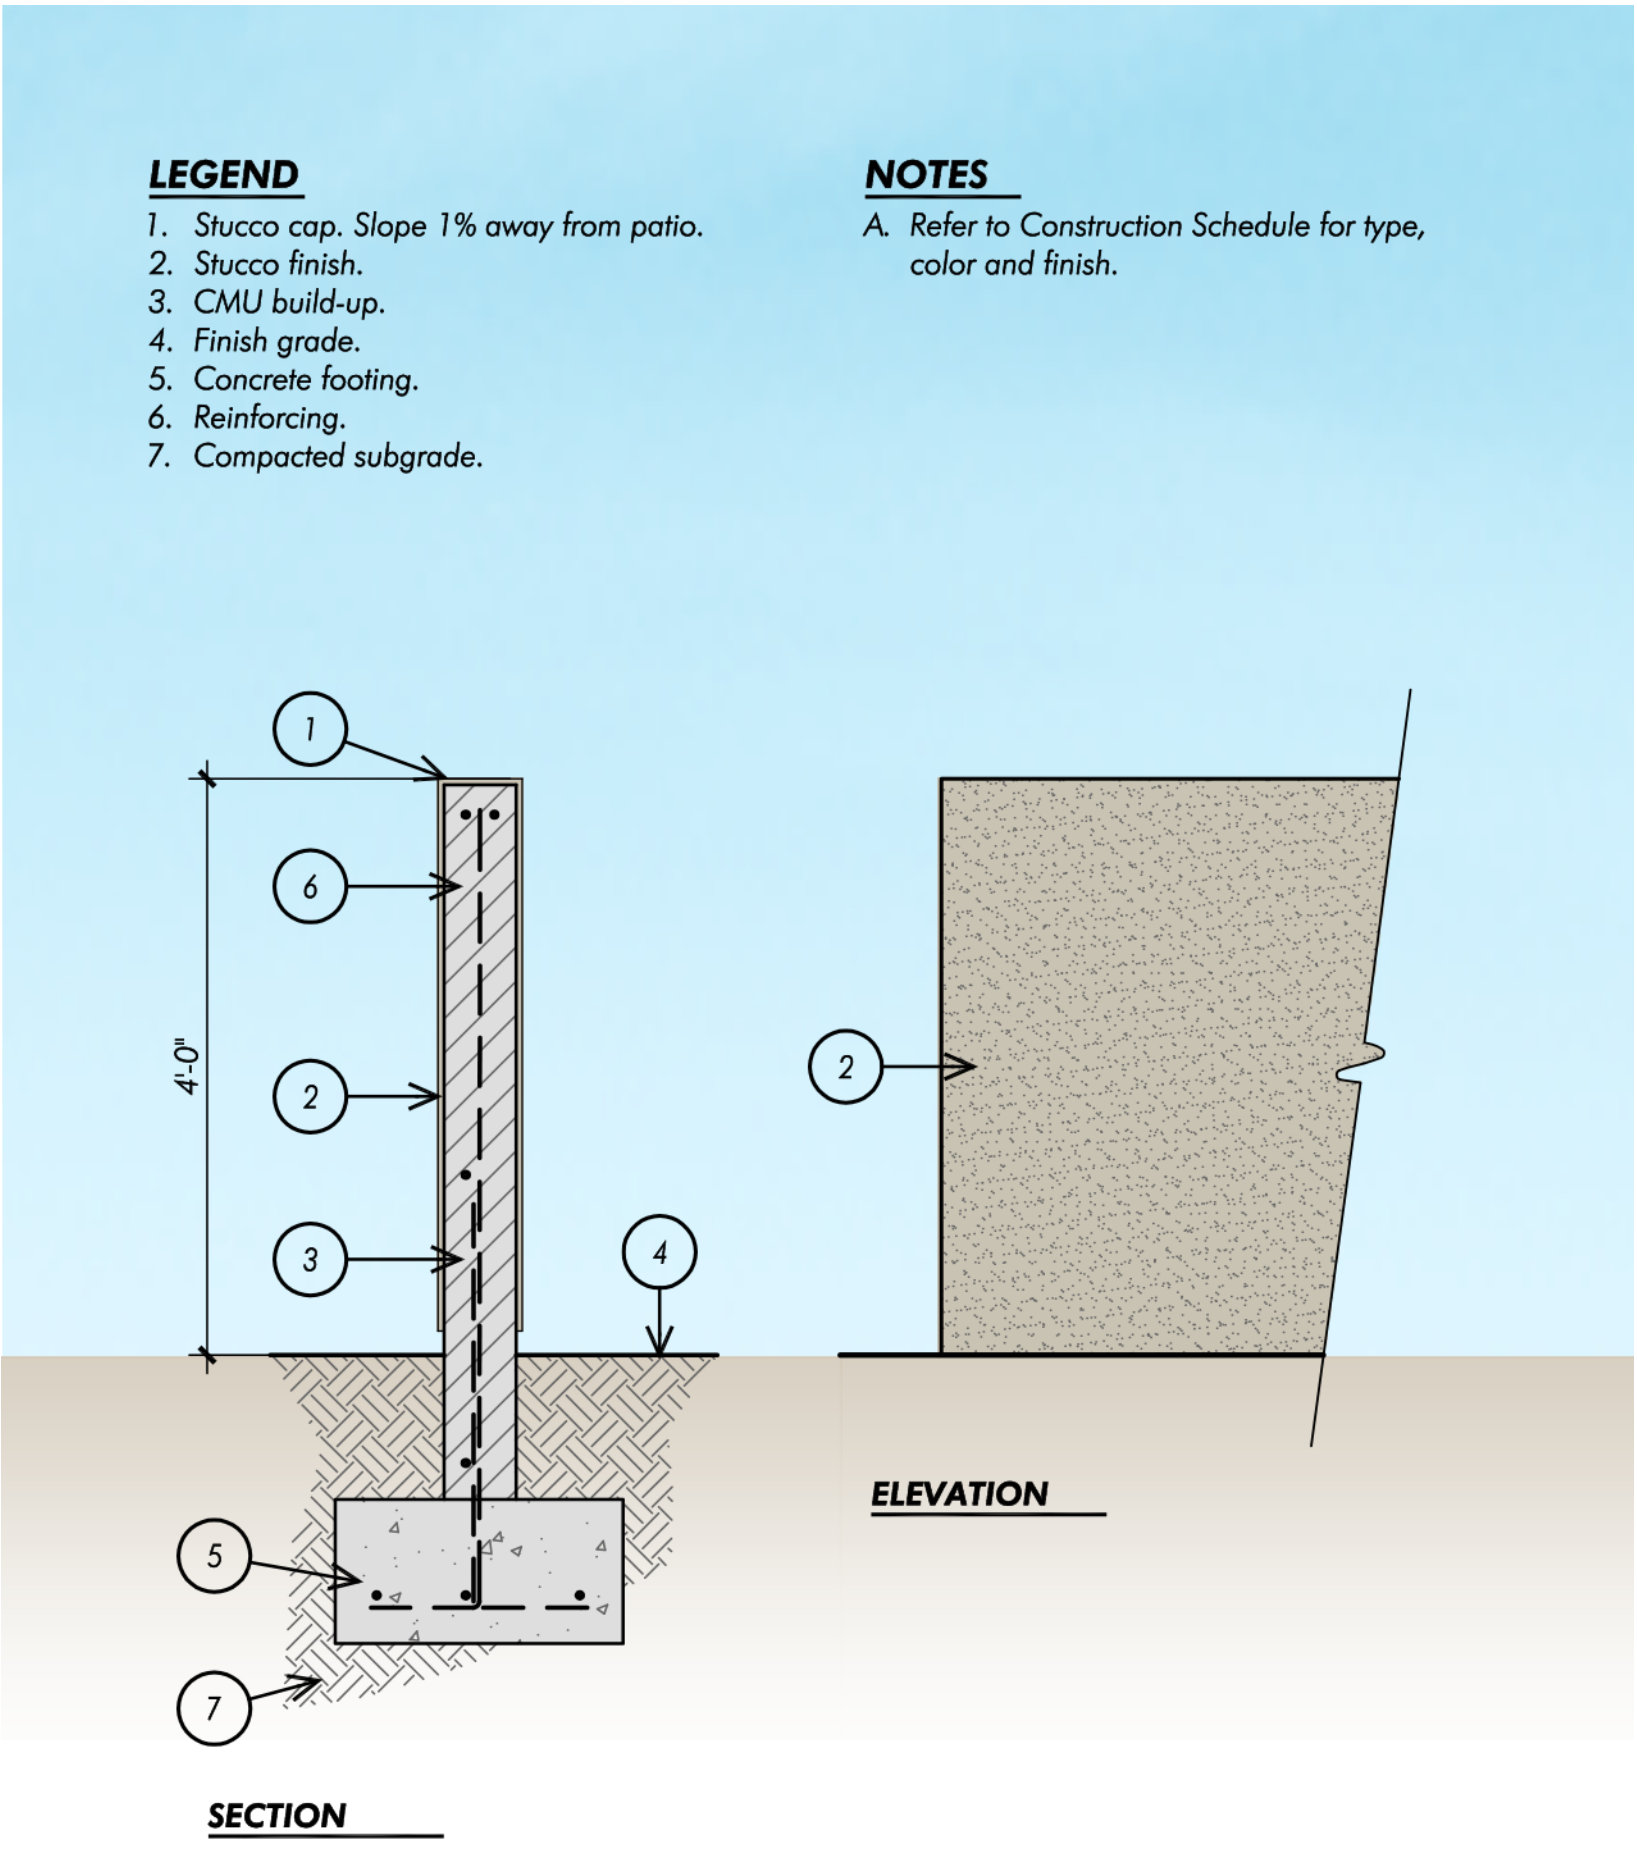


PATIO WALL

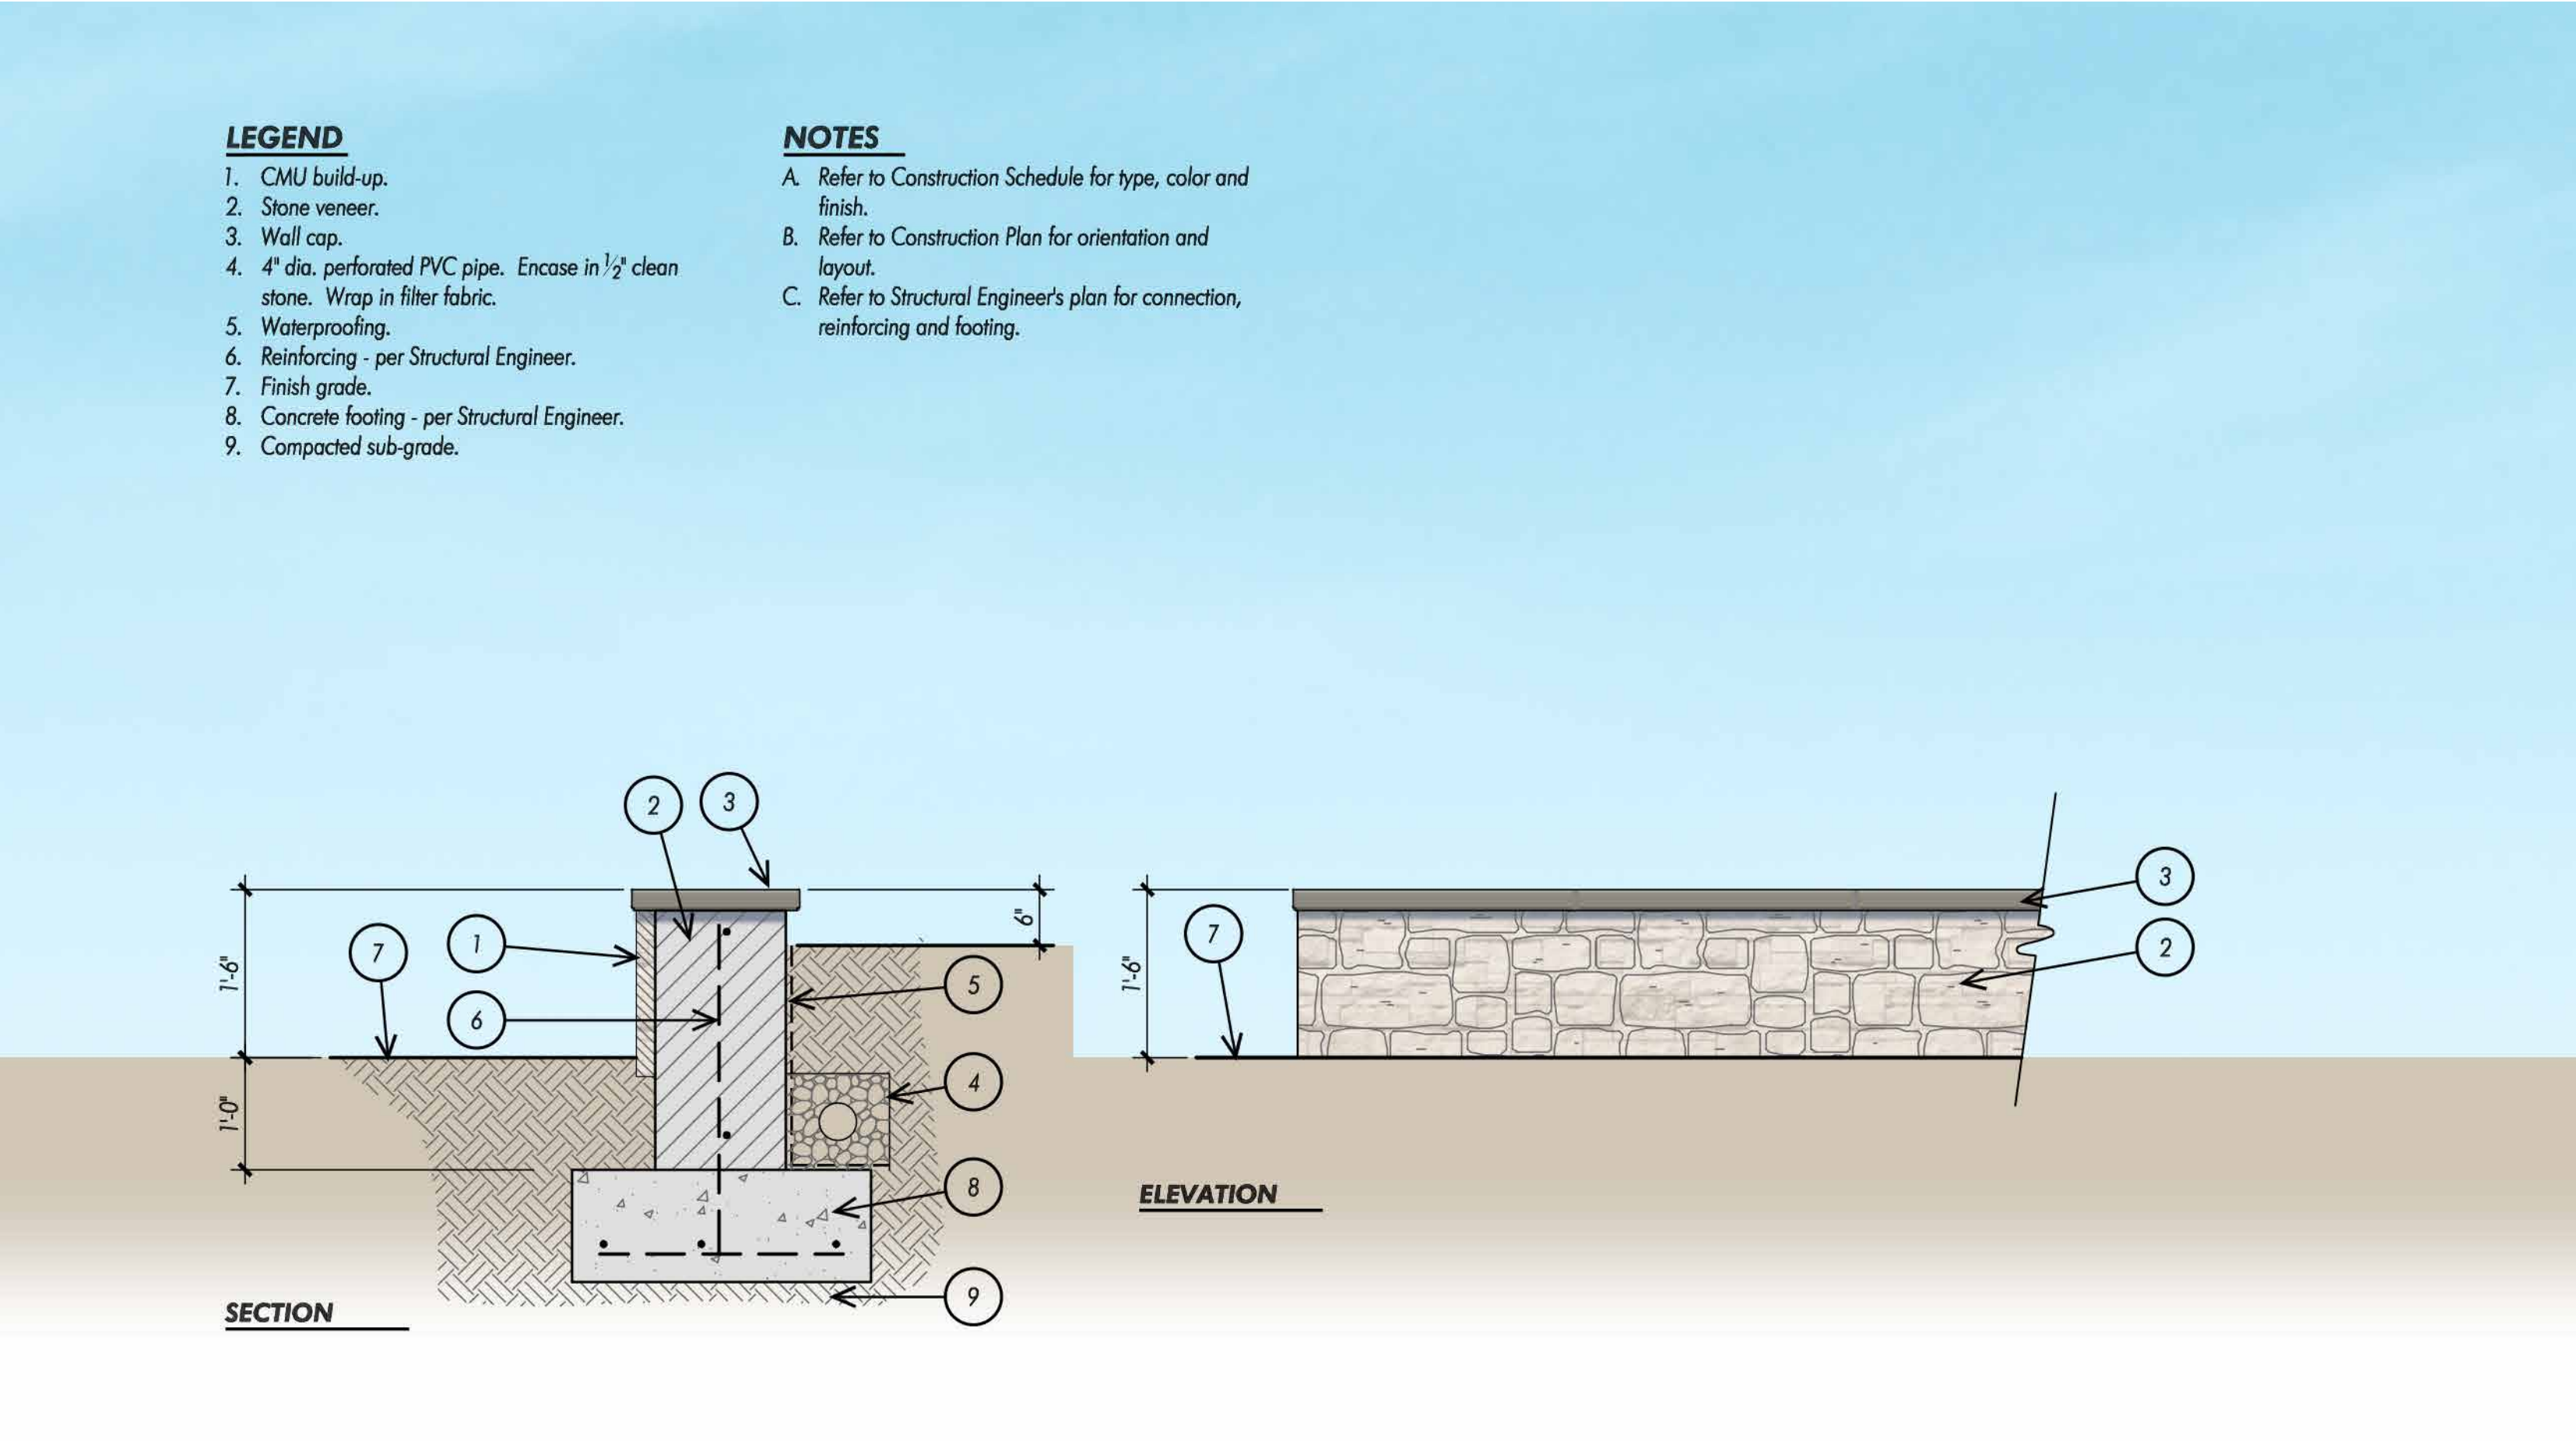


LOW PLANTER WALL

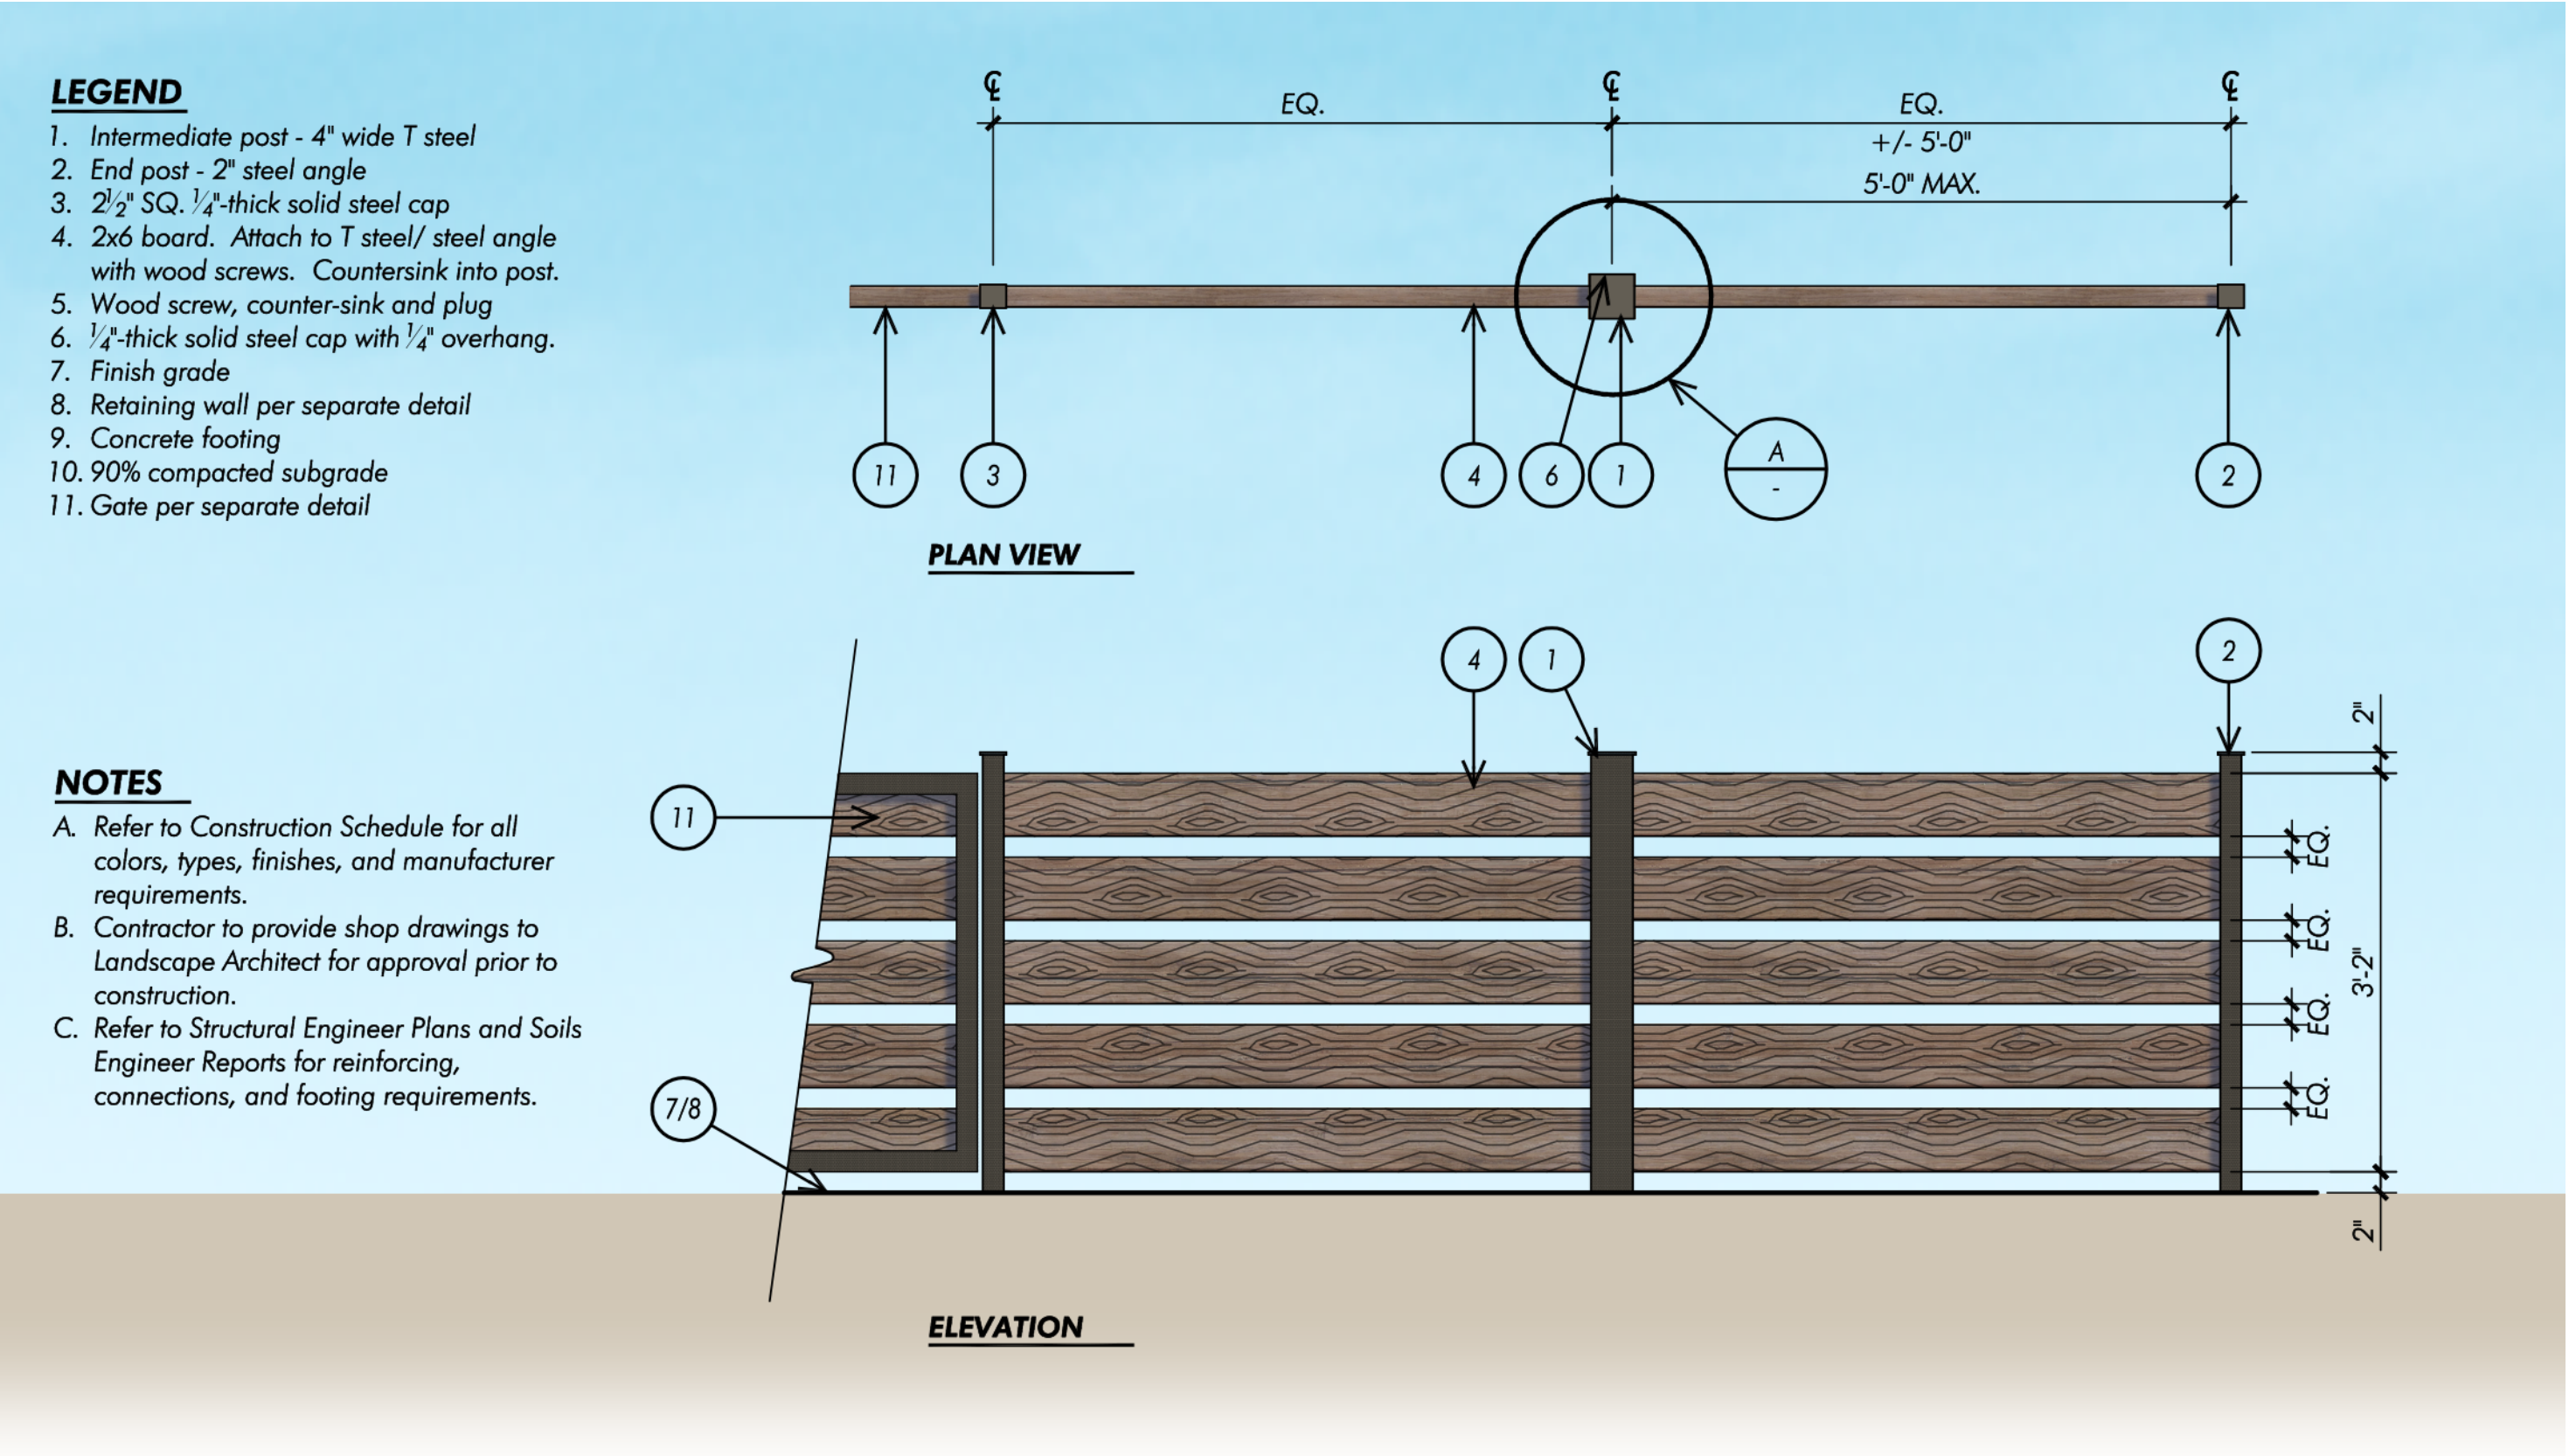

OPTION A
PATIO FENCE

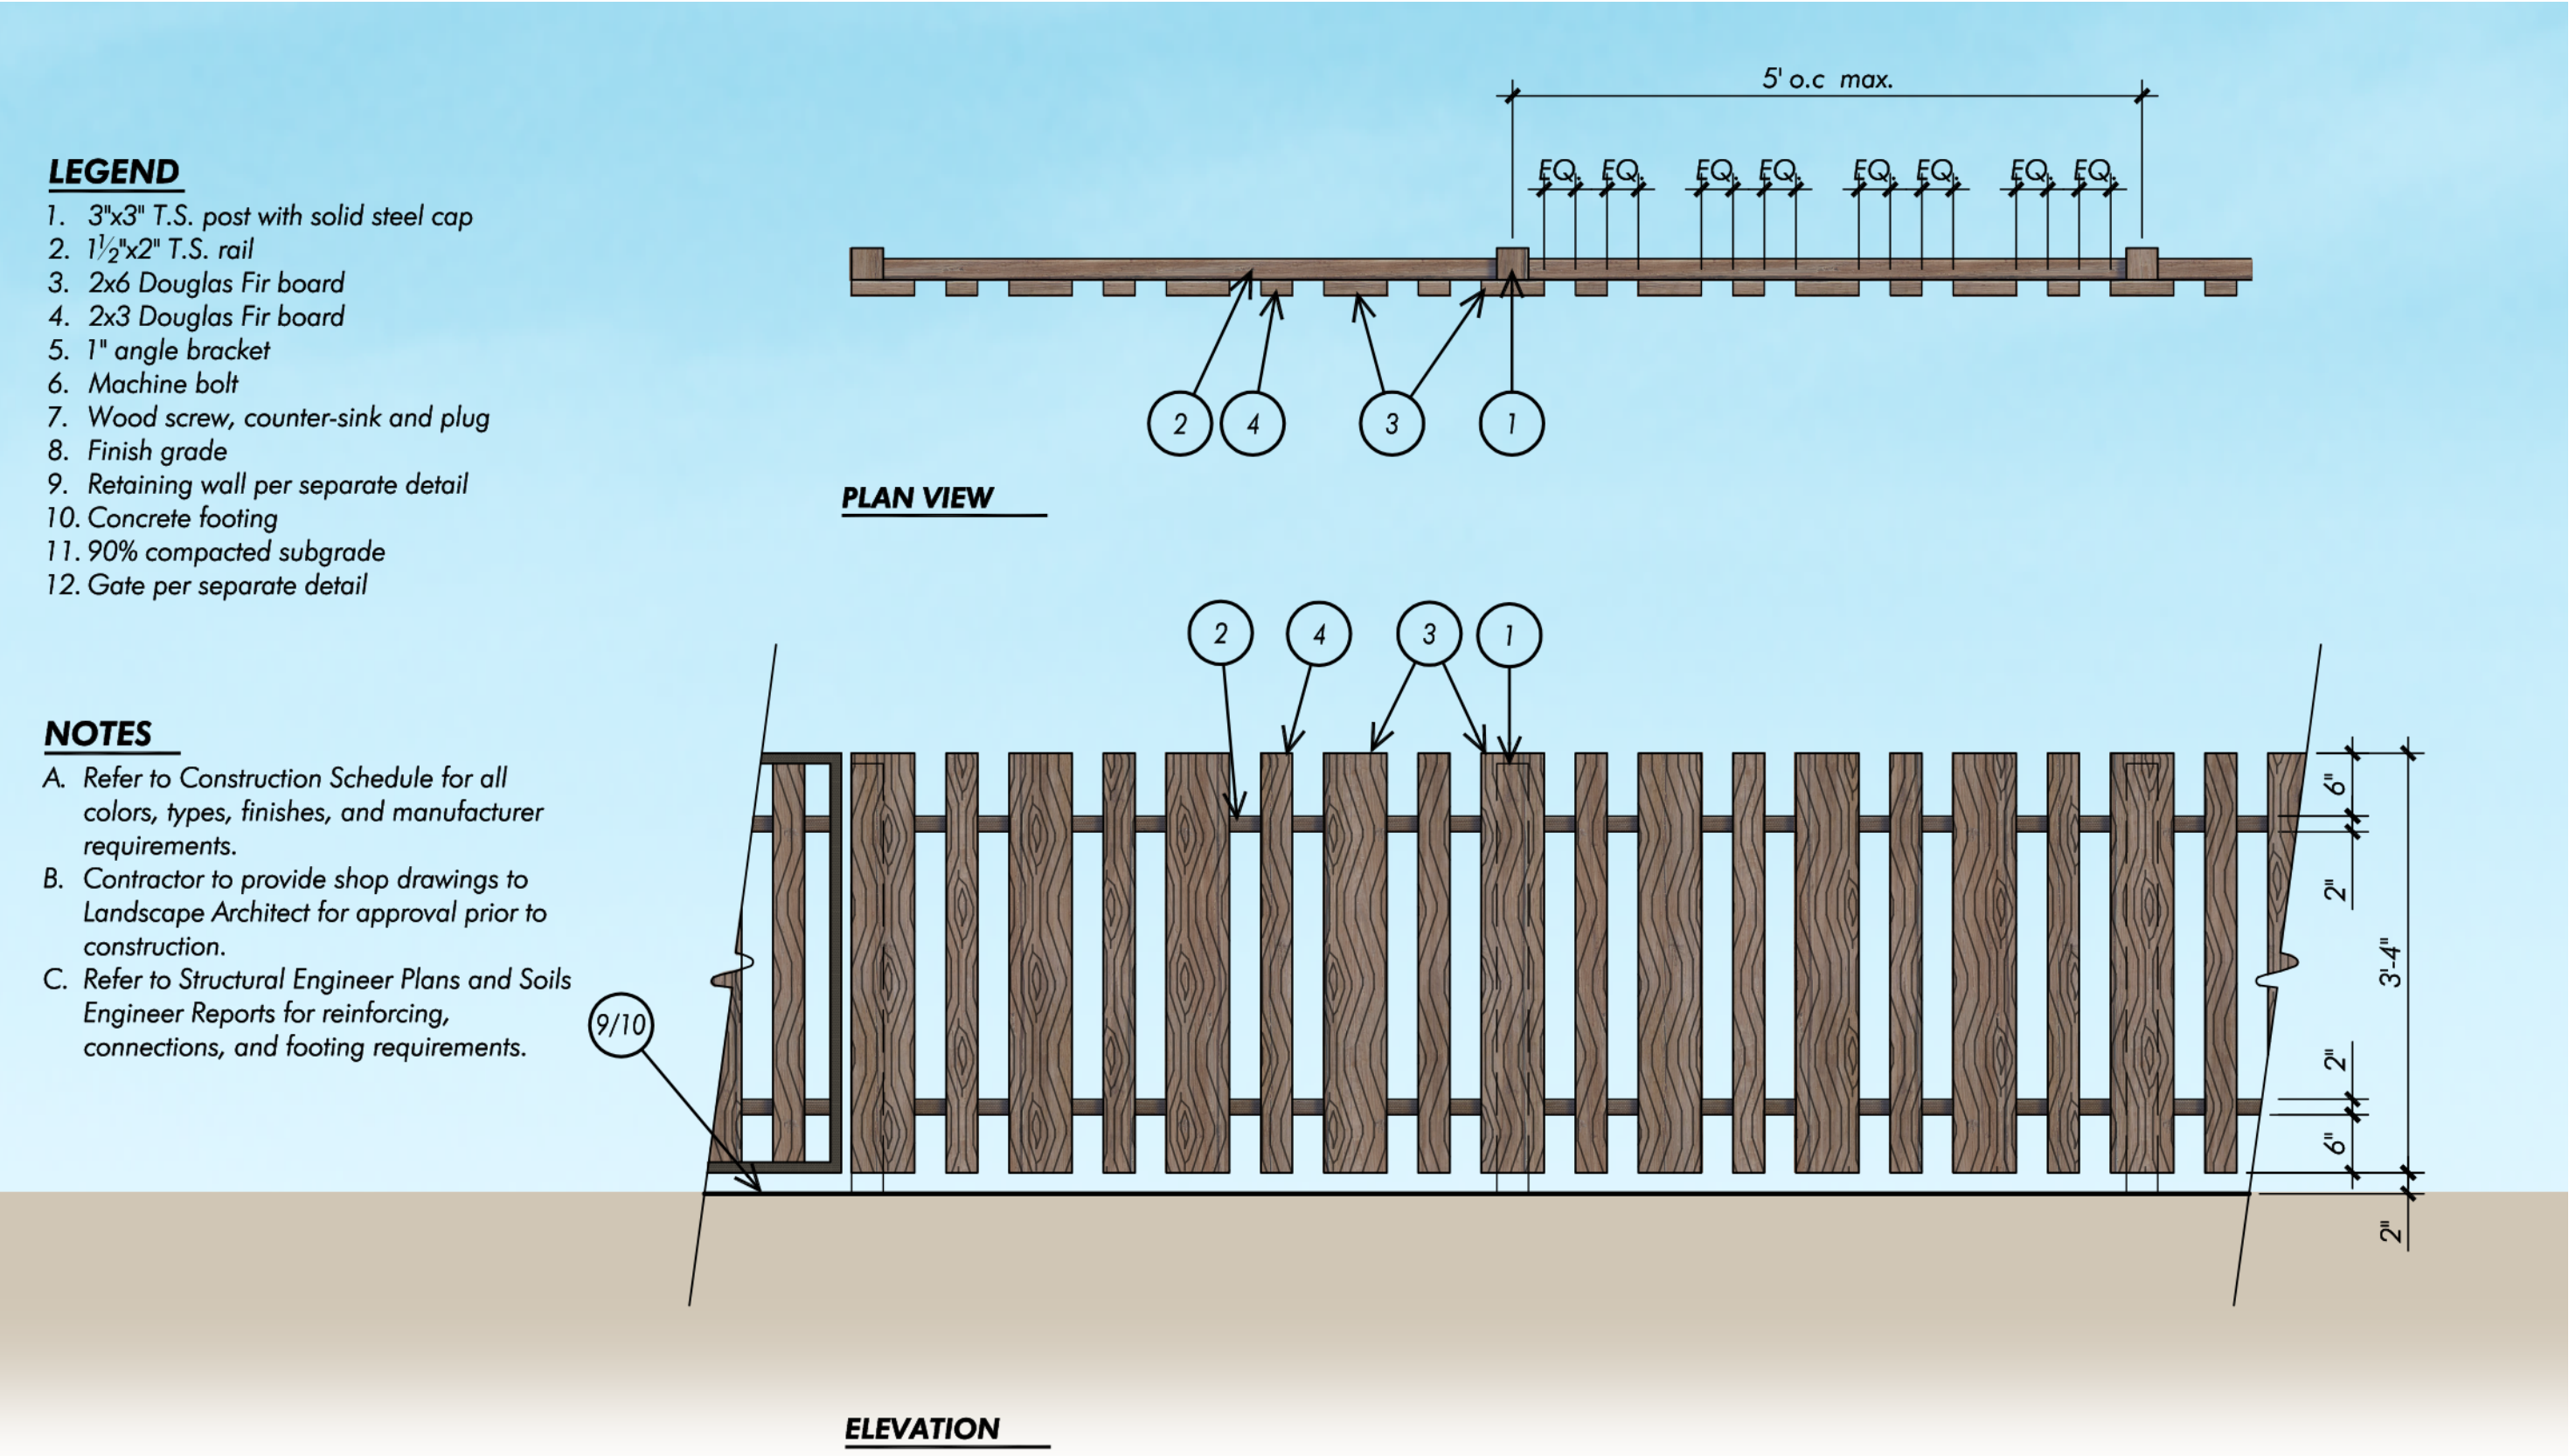

OPTION B

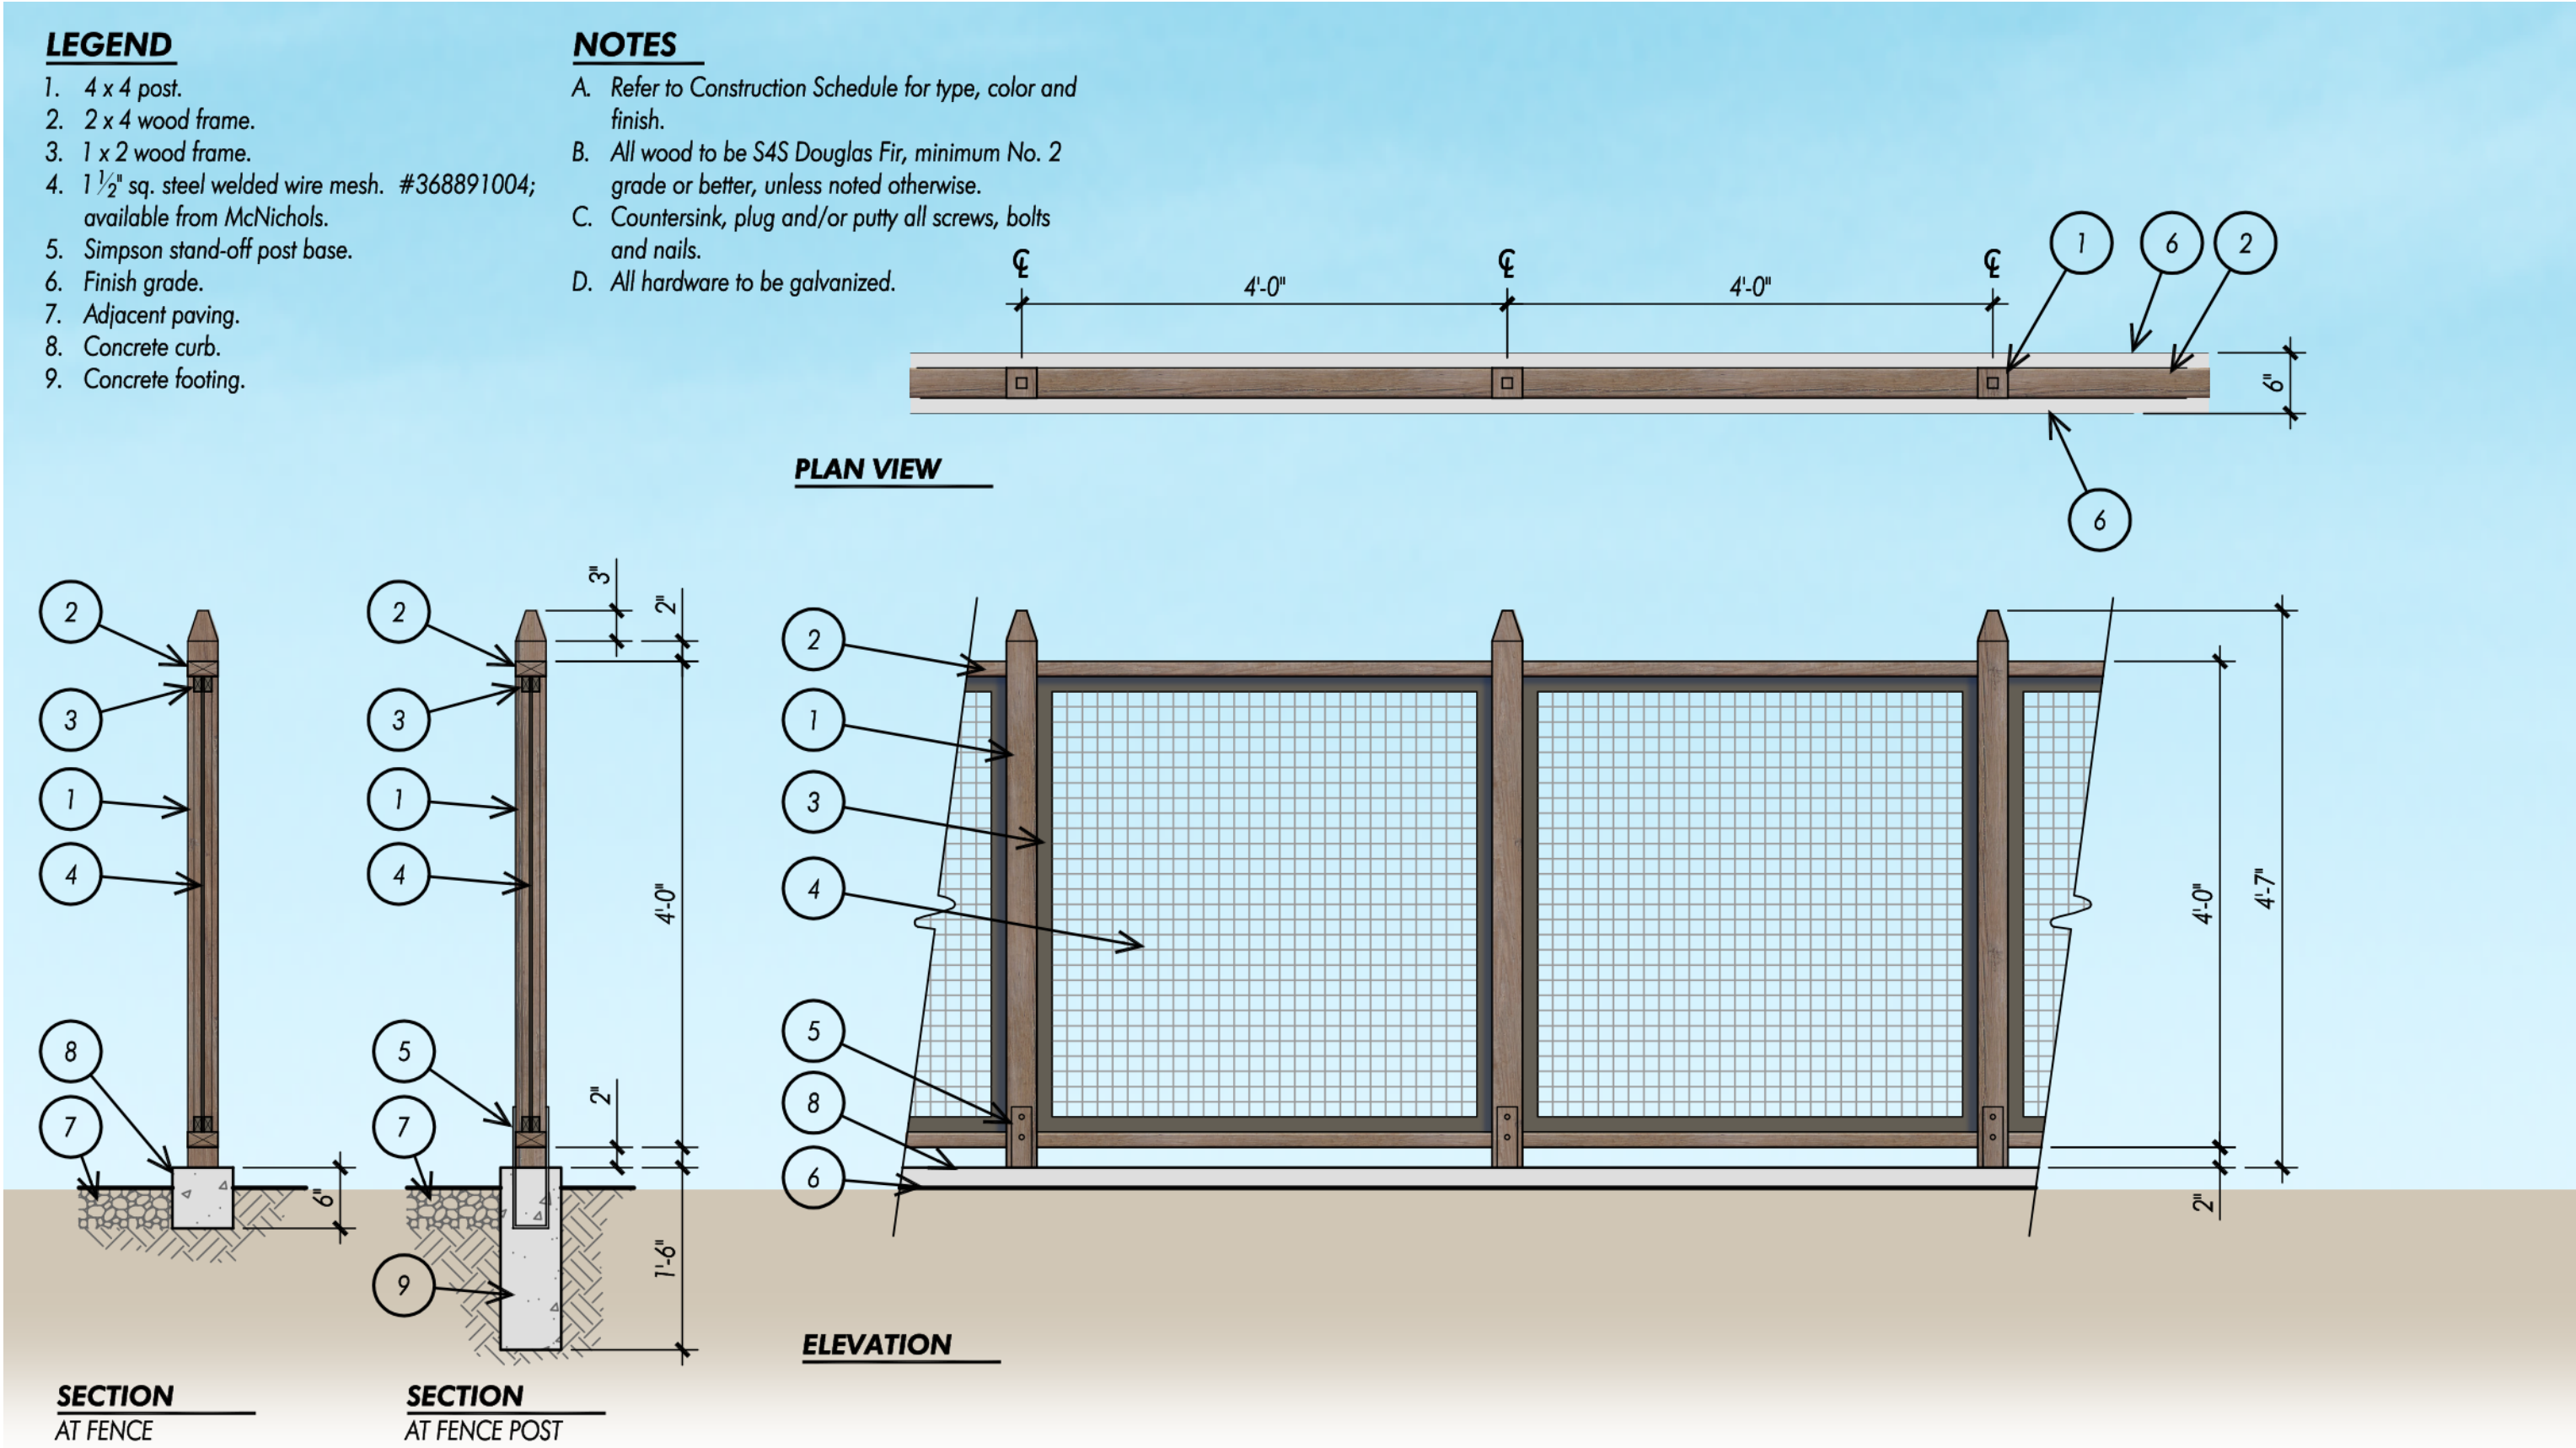

GARDEN FENCE

WALL AND FENCE EXHIBIT

ROUND BARN VILLAGE
SANTA ROSA, CA