


NOTE:
TOPOGRAPHIC INFORMATION SHOWN HEREON WAS OBTAINED
FROM SONOMA COUNTY GIS DATA AND IS APPROXIMATE.

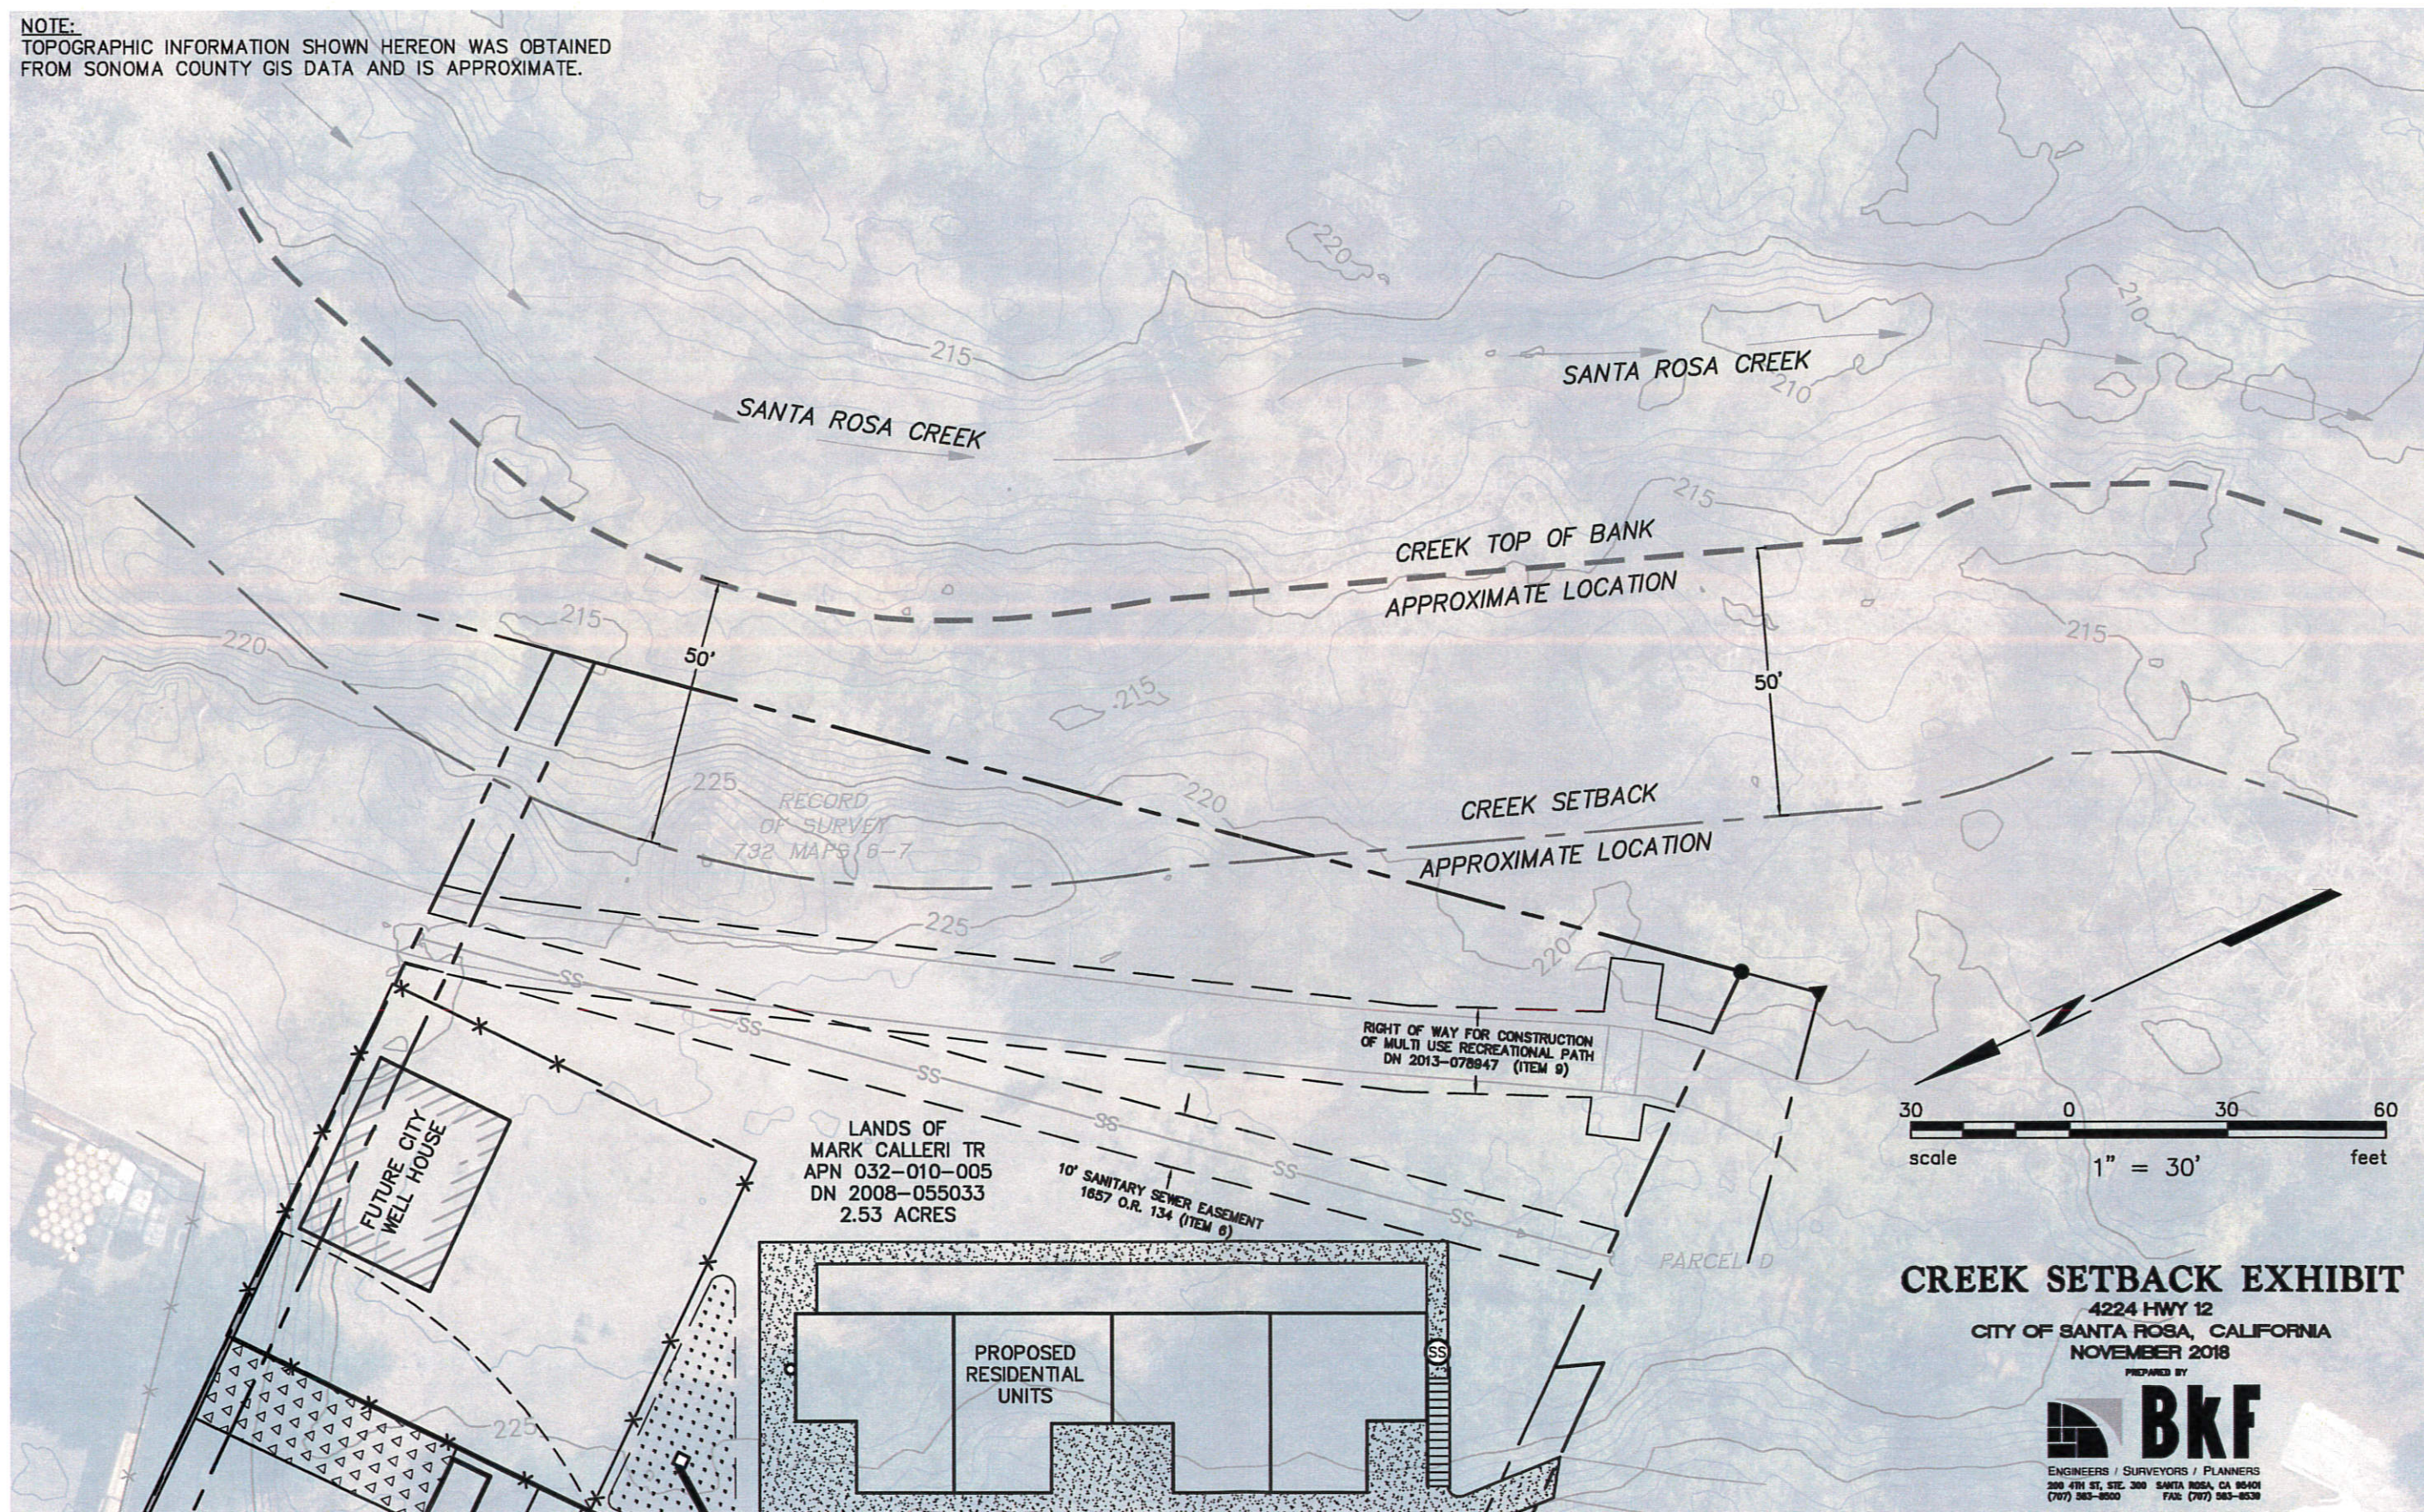

CREEK SETBACK EXHIBIT

4224 HWY 12
CITY OF SANTA ROSA, CALIFORNIA
NOVEMBER 2018

PREPARED BY



ENGINEERS / SURVEYORS / PLANNERS
200 4TH ST., STE. 300 SANTA ROSA, CA 95401
(707) 563-8500 FAX: (707) 563-8538