


299'-3"

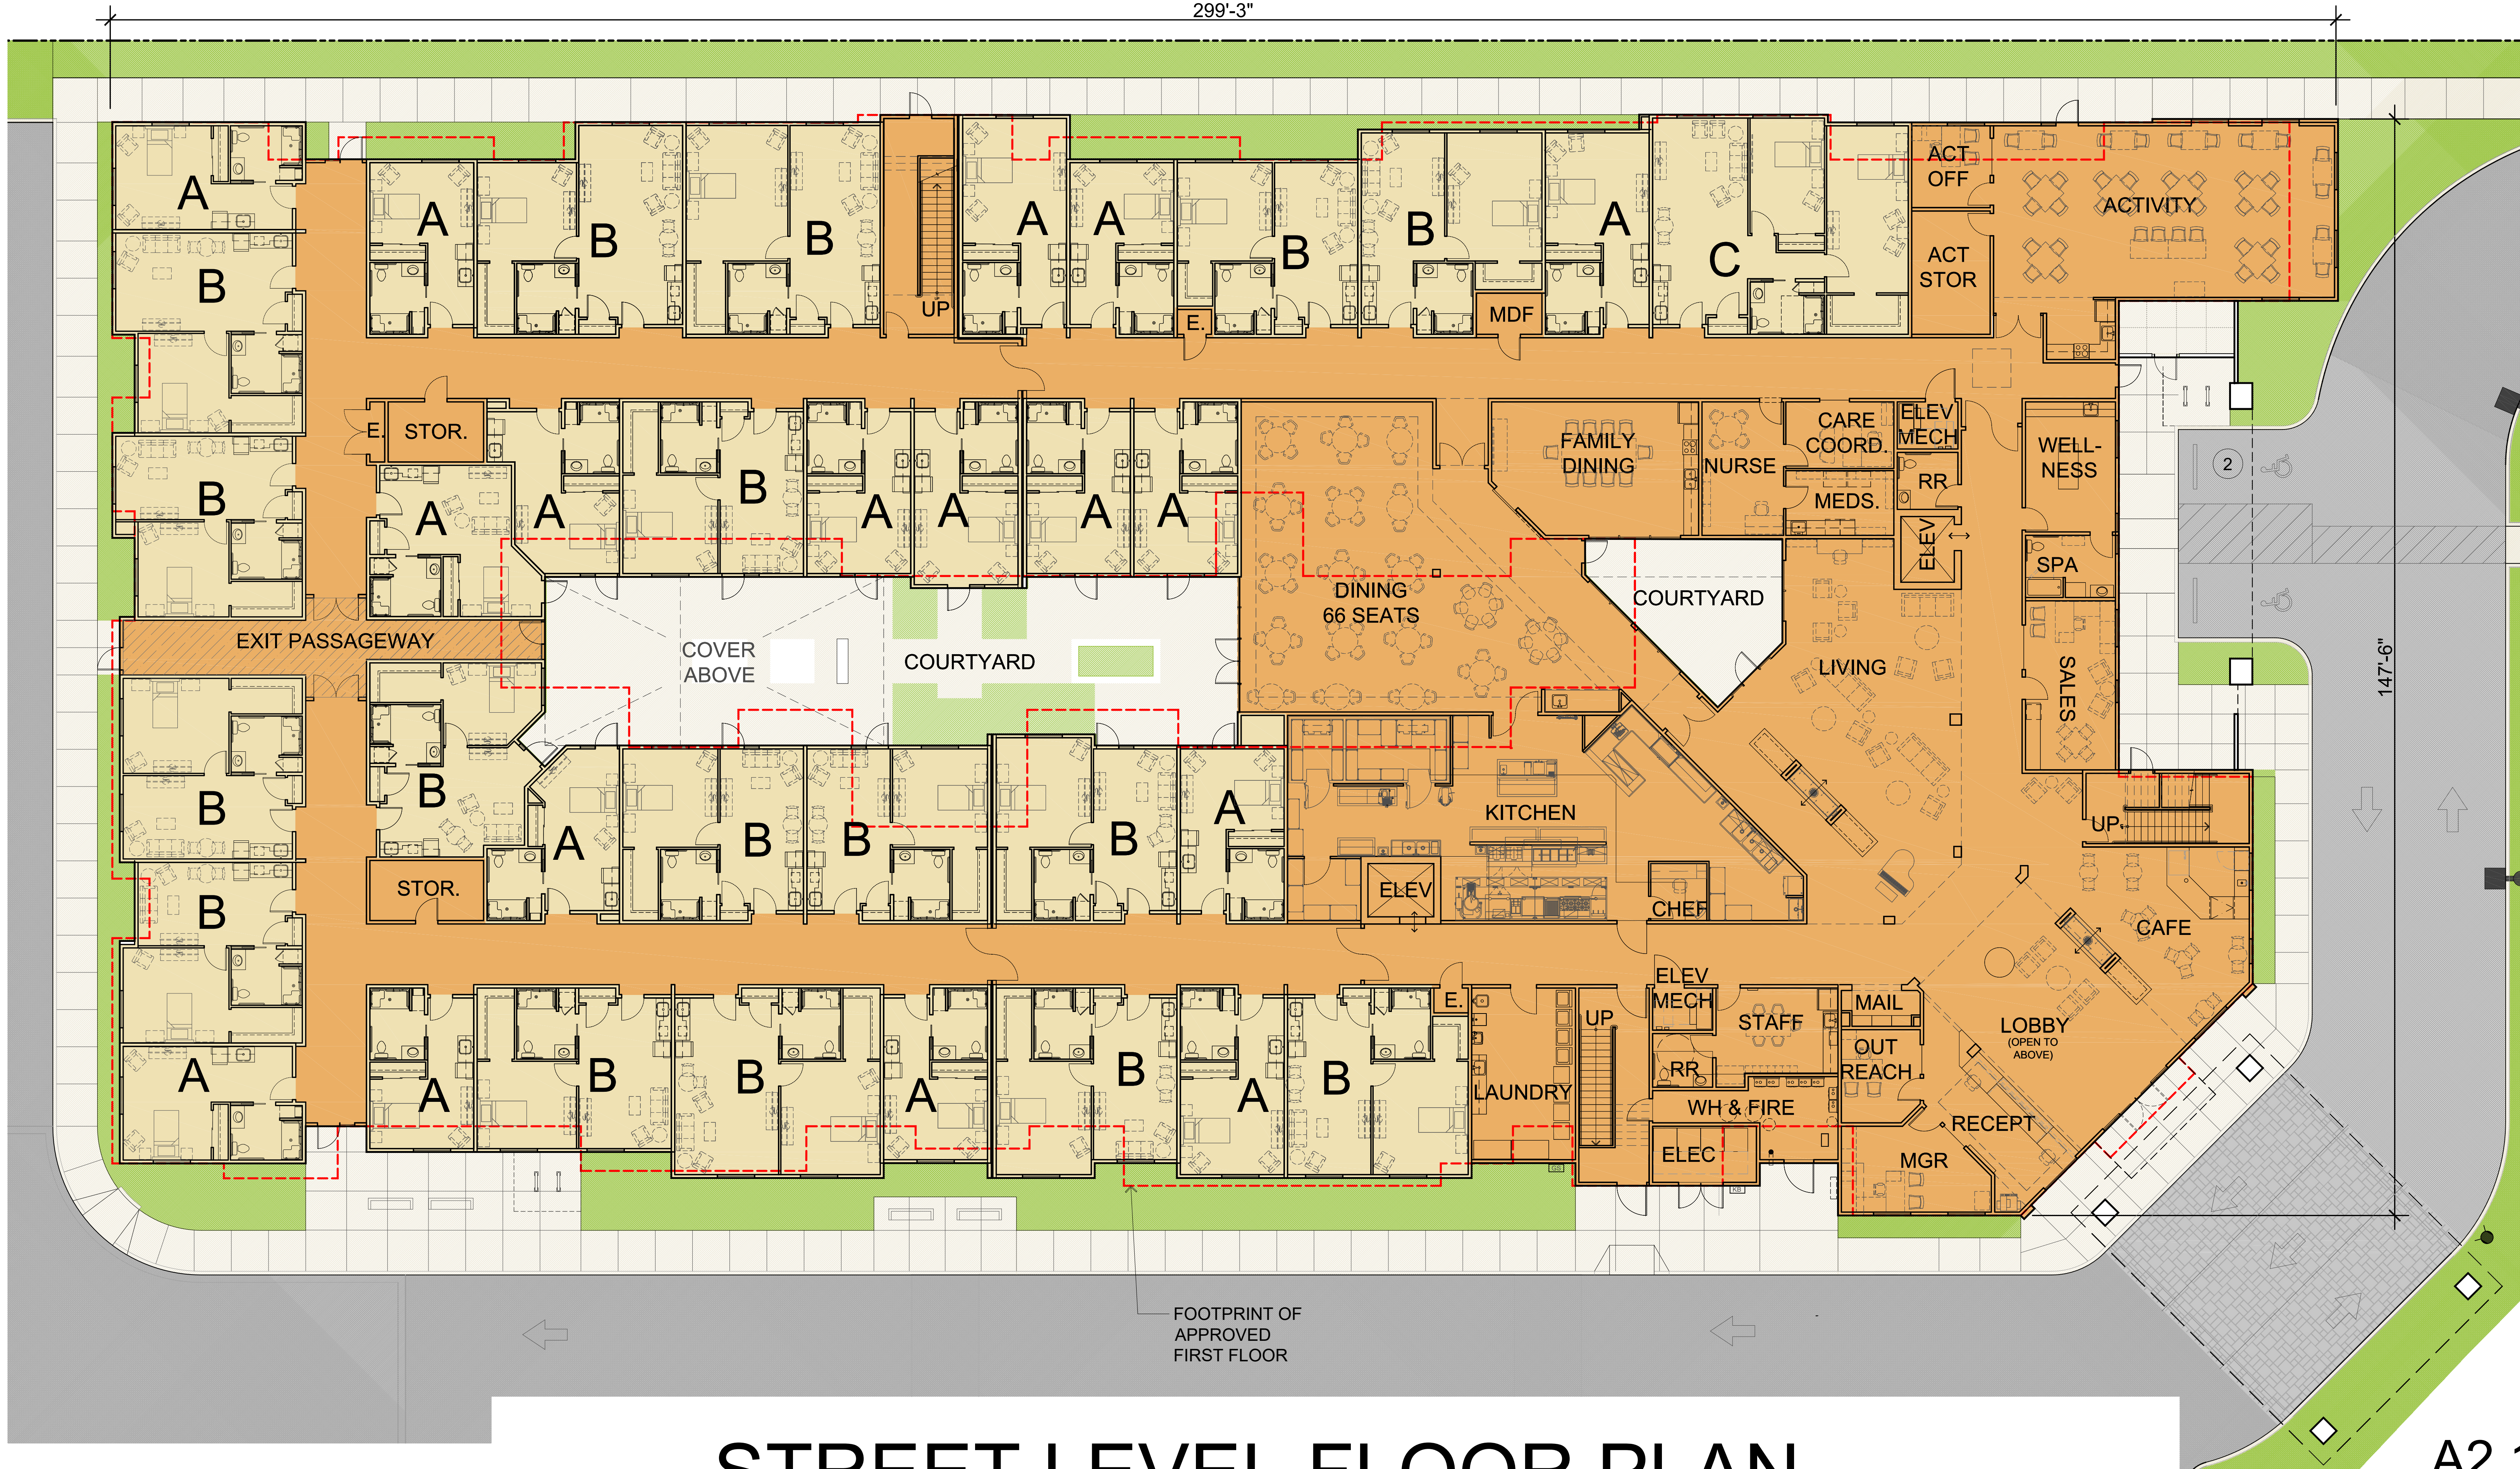

STREET LEVEL FLOOR PLAN

A2.1



DATE: 07.16.2019

THE LODGE AT PINER ROAD


1980 PINER ROAD
SANTA ROSA, CALIFORNIA

lenity
architecture, inc.

3150 Kettle Court SE, Salem, Oregon 97301
P 503 399 1090 F 503 399 0565 W lenityarchitecture.com

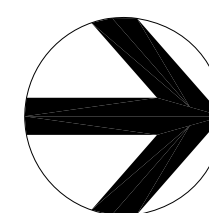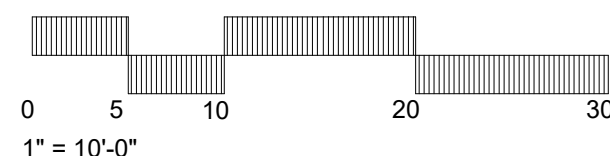

Blue Mountain
Construction Services

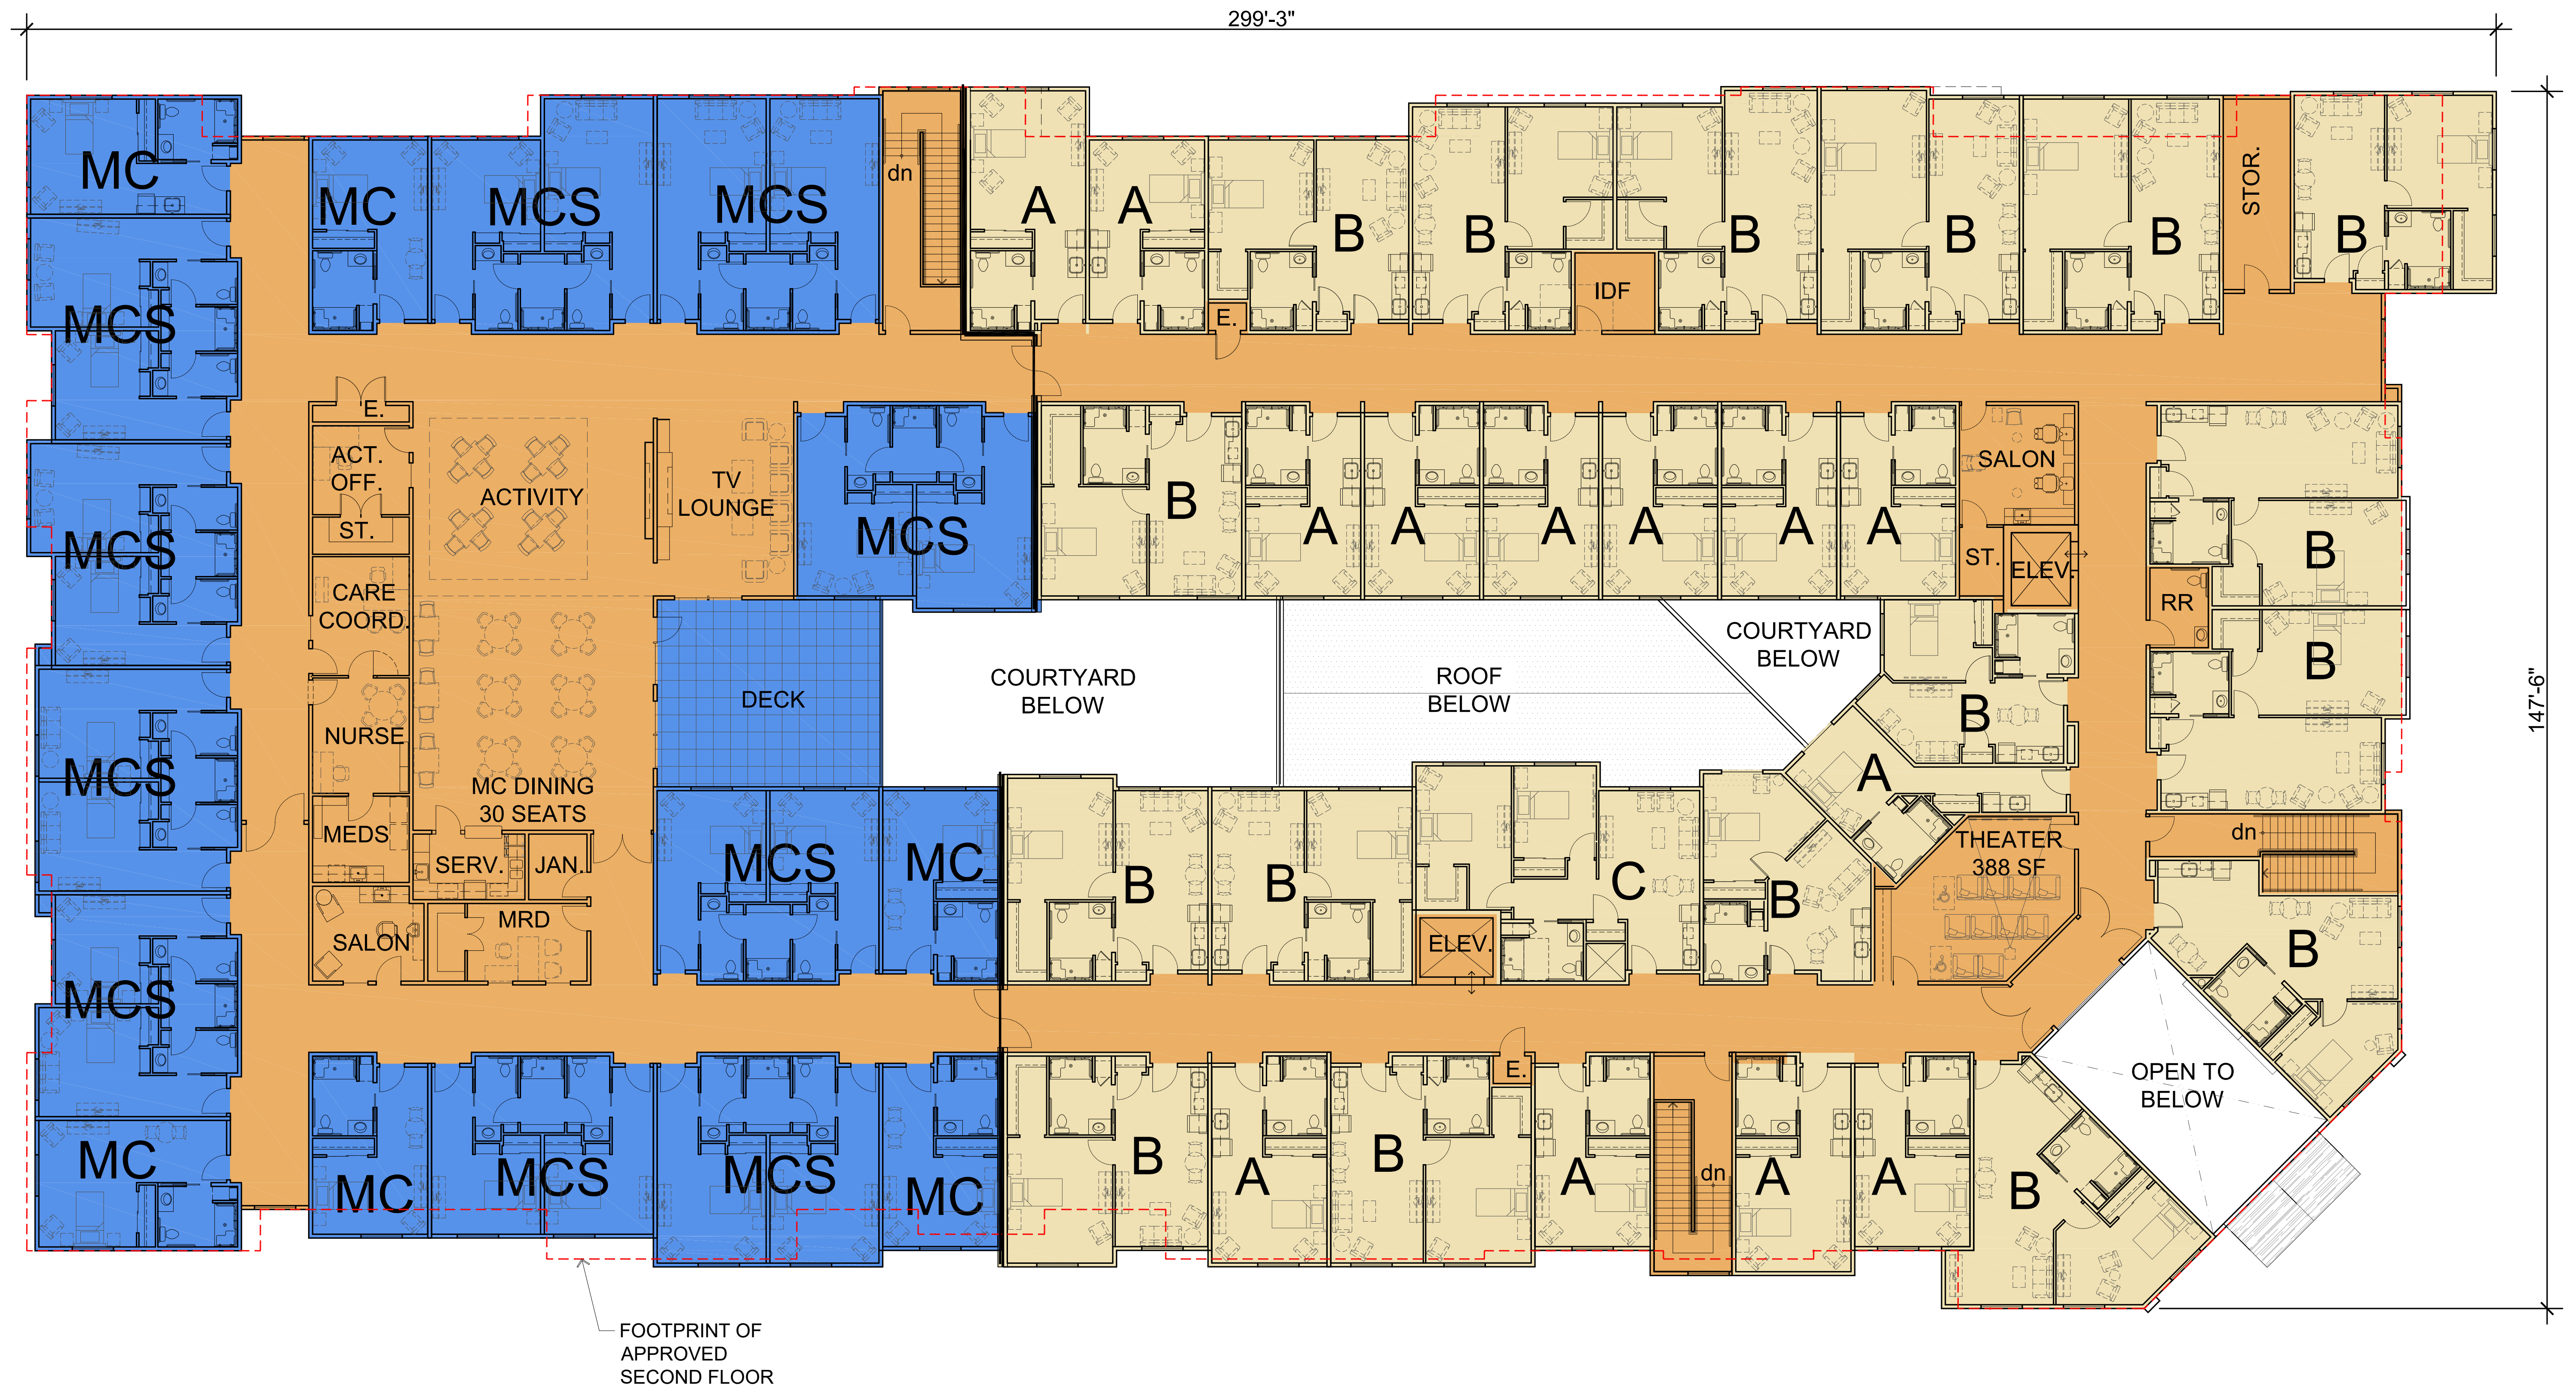

SECOND LEVEL FLOOR PLAN

THE LODGE AT PINER ROAD



1980 PINER ROAD
SANTA ROSA, CALIFORNIA

A2.2

DATE: 07.16.2019

lenity
architecture, inc.

3150 Kettle Court SE, Salem, Oregon 97301
P 503 399 1090 F 503 399 0565 W lenityarchitecture.com

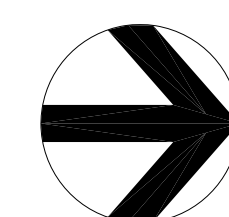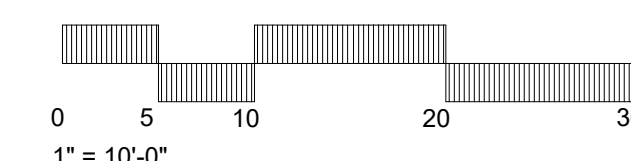

Blue Mountain
Construction Services



ROOF PLAN

A2.3



DATE: 07.16.2019

THE LODGE AT PINER ROAD


1980 PINER ROAD
SANTA ROSA, CALIFORNIA

lenity
architecture, inc.


3150 Kettle Court SE, Salem, Oregon 97301
P 503 399 1090 F 503 399 0565 W lenityarchitecture.com

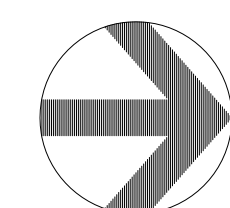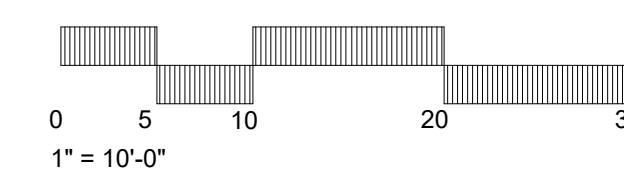


Blue Mountain
Construction Services

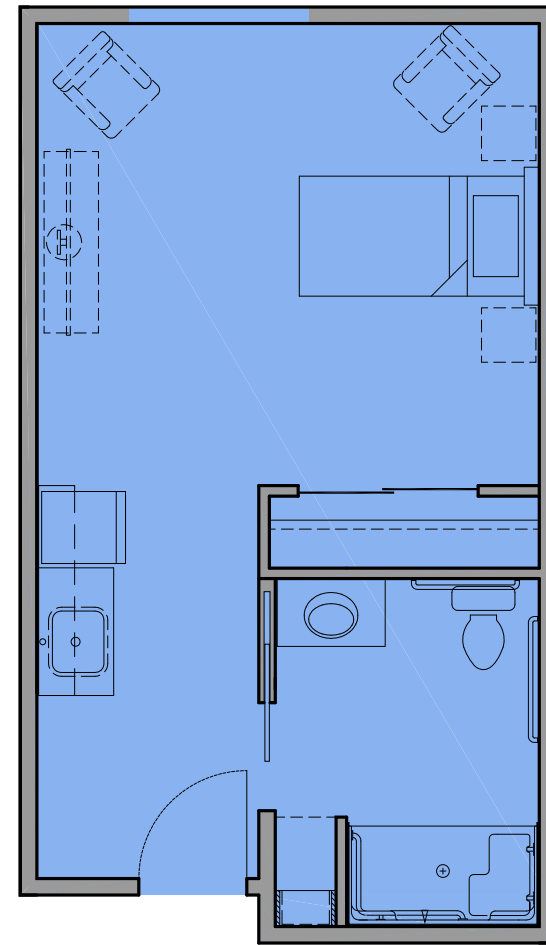


UNIT TYPE: MC
UNIT AREA: 366 SF
MEMORY CARE - STUDIO

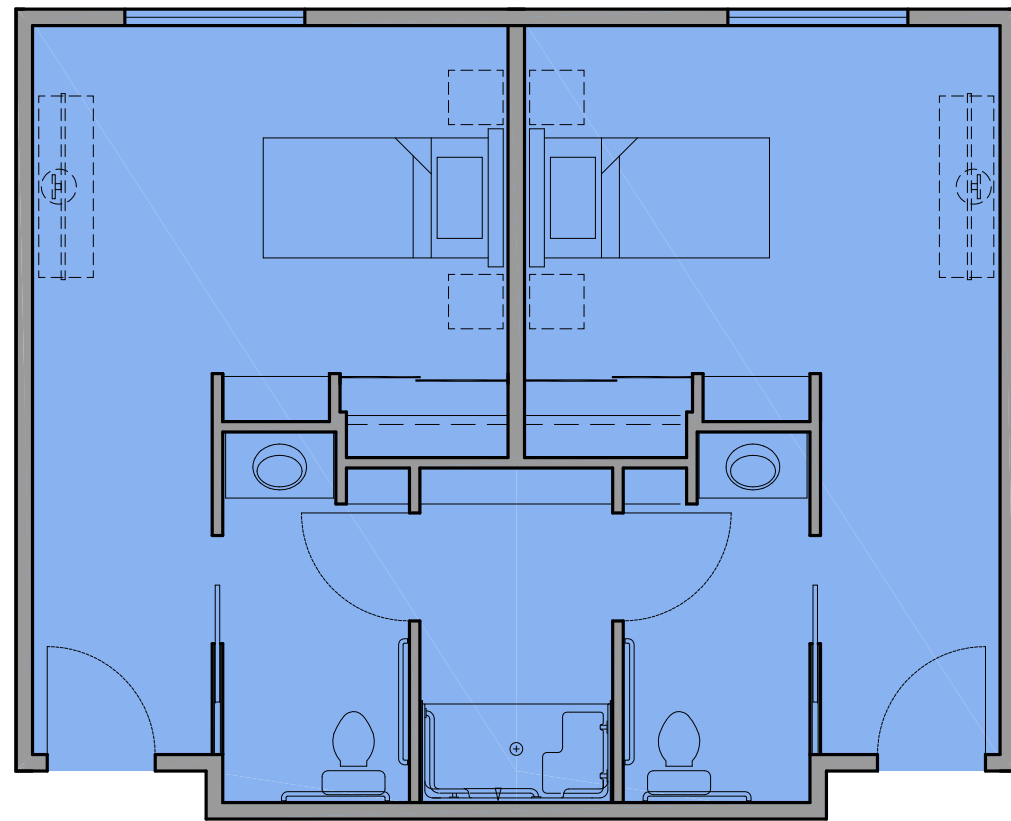


UNIT TYPE: MCS
UNIT AREA: 301 SF EACH (602 SF TOTAL)
MEMORY CARE - STUDIO (SHARED SHOWER)

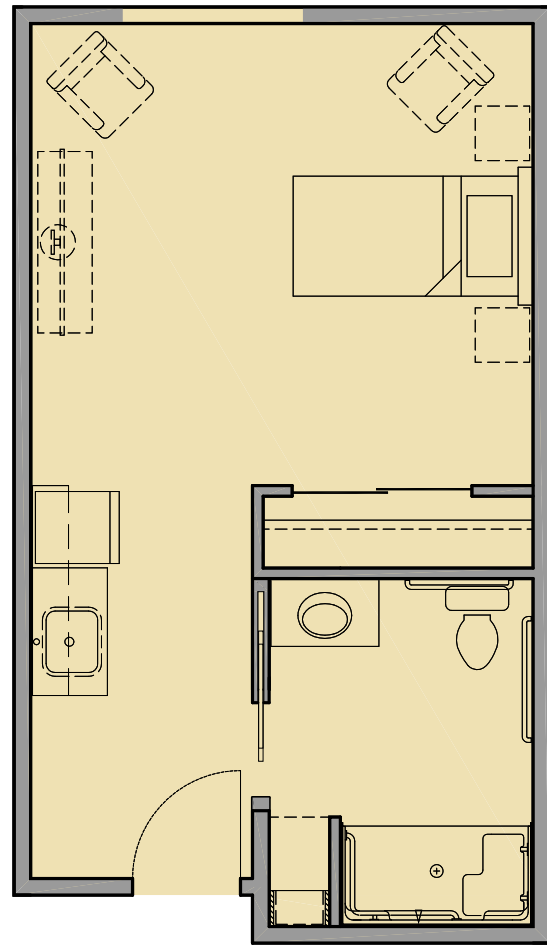


UNIT TYPE: A
UNIT AREA: 366 SF
ASSISTED LIVING - STUDIO

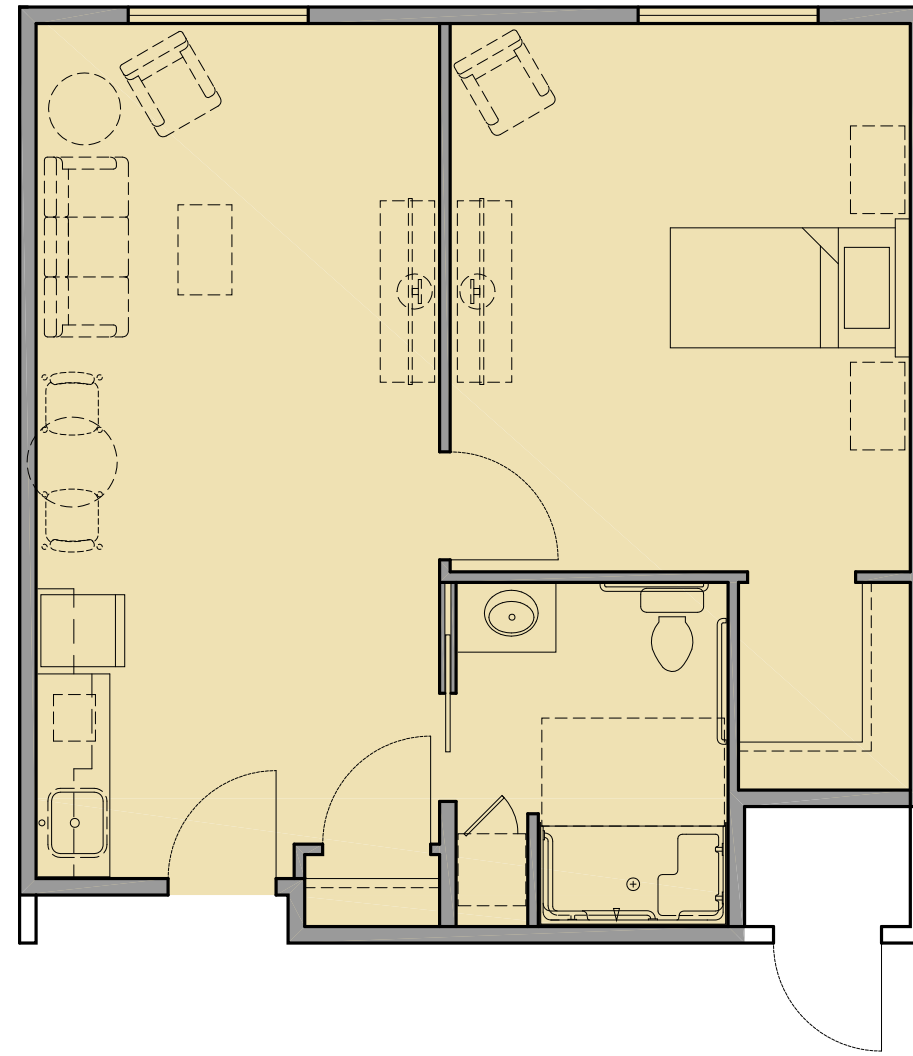


UNIT TYPE: B-1
UNIT AREA: 613 SF
ASSISTED LIVING - 1 BEDROOM

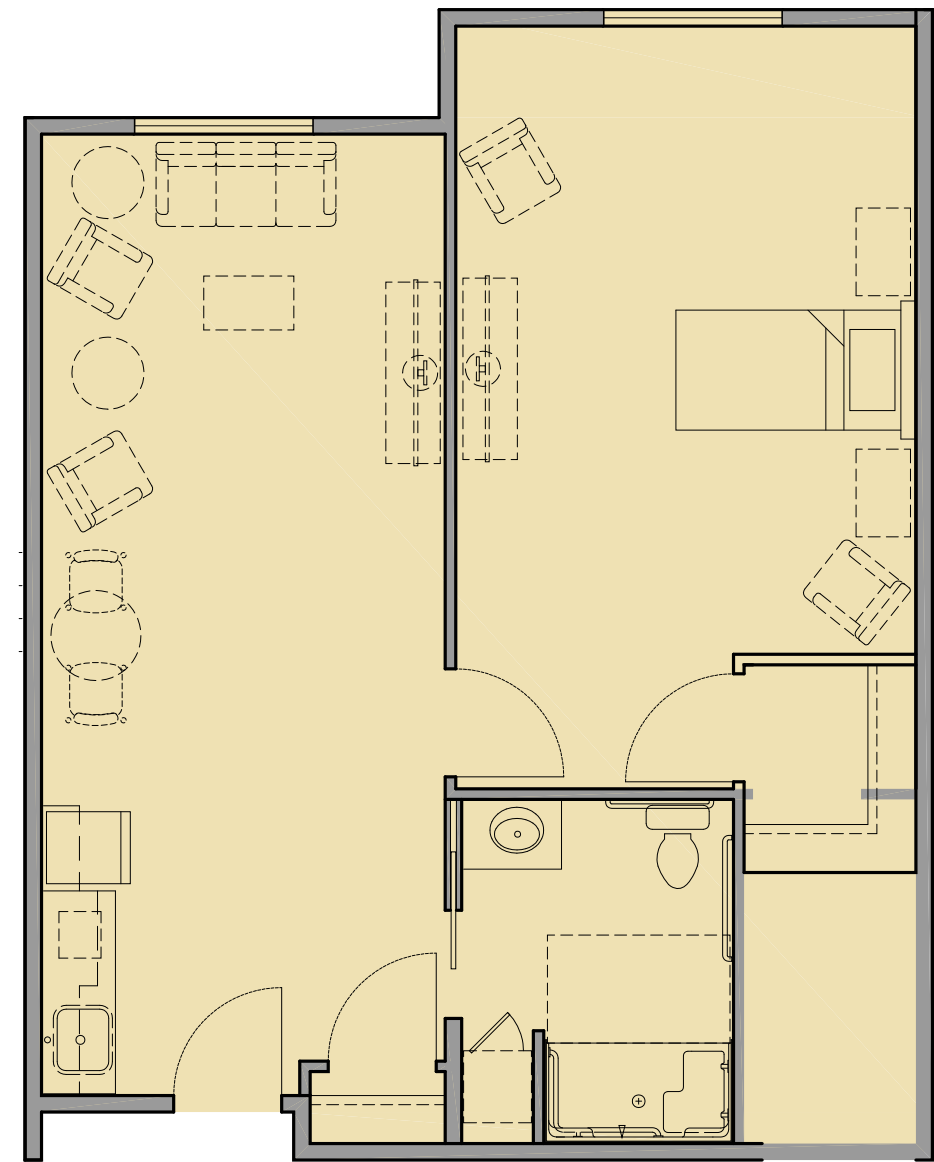


UNIT TYPE: B-2
UNIT AREA: 731 SF
ASSISTED LIVING - 1 BEDROOM

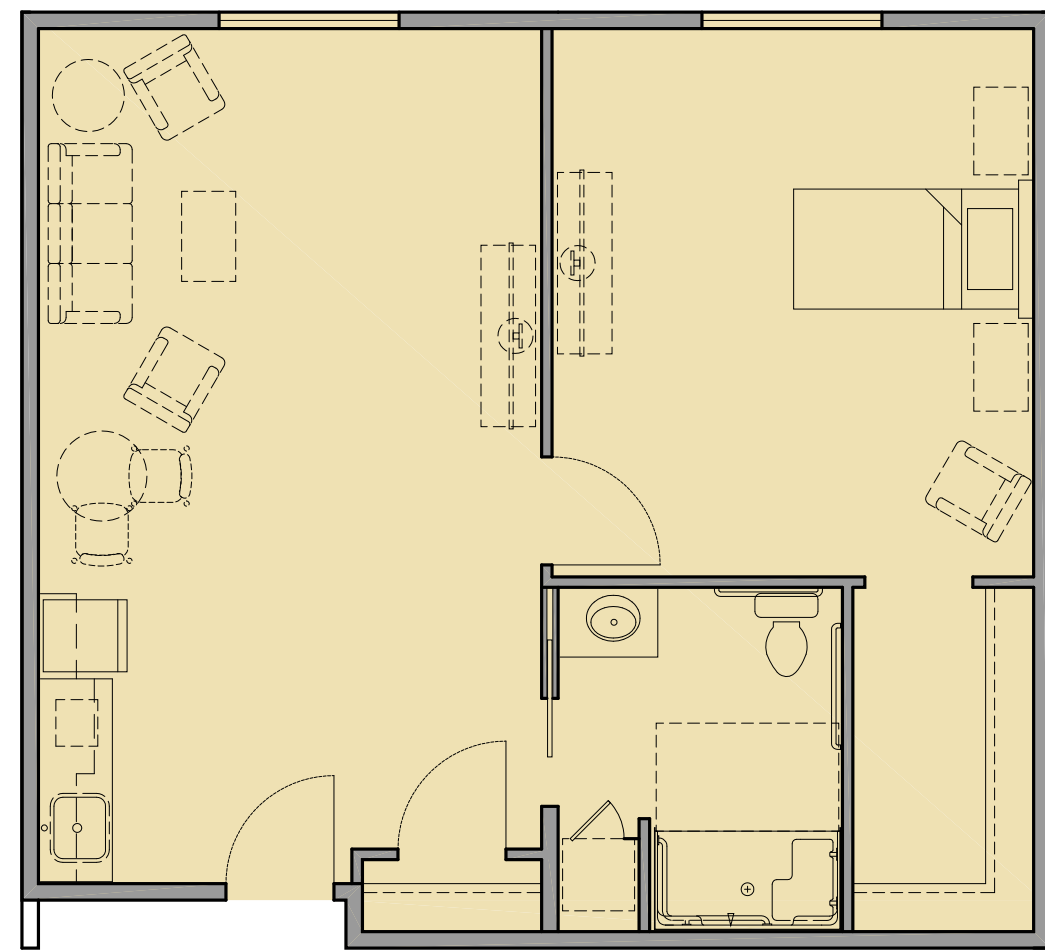

UNIT TYPE: B-3
UNIT AREA: 719 SF
ASSISTED LIVING - 1 BEDROOM

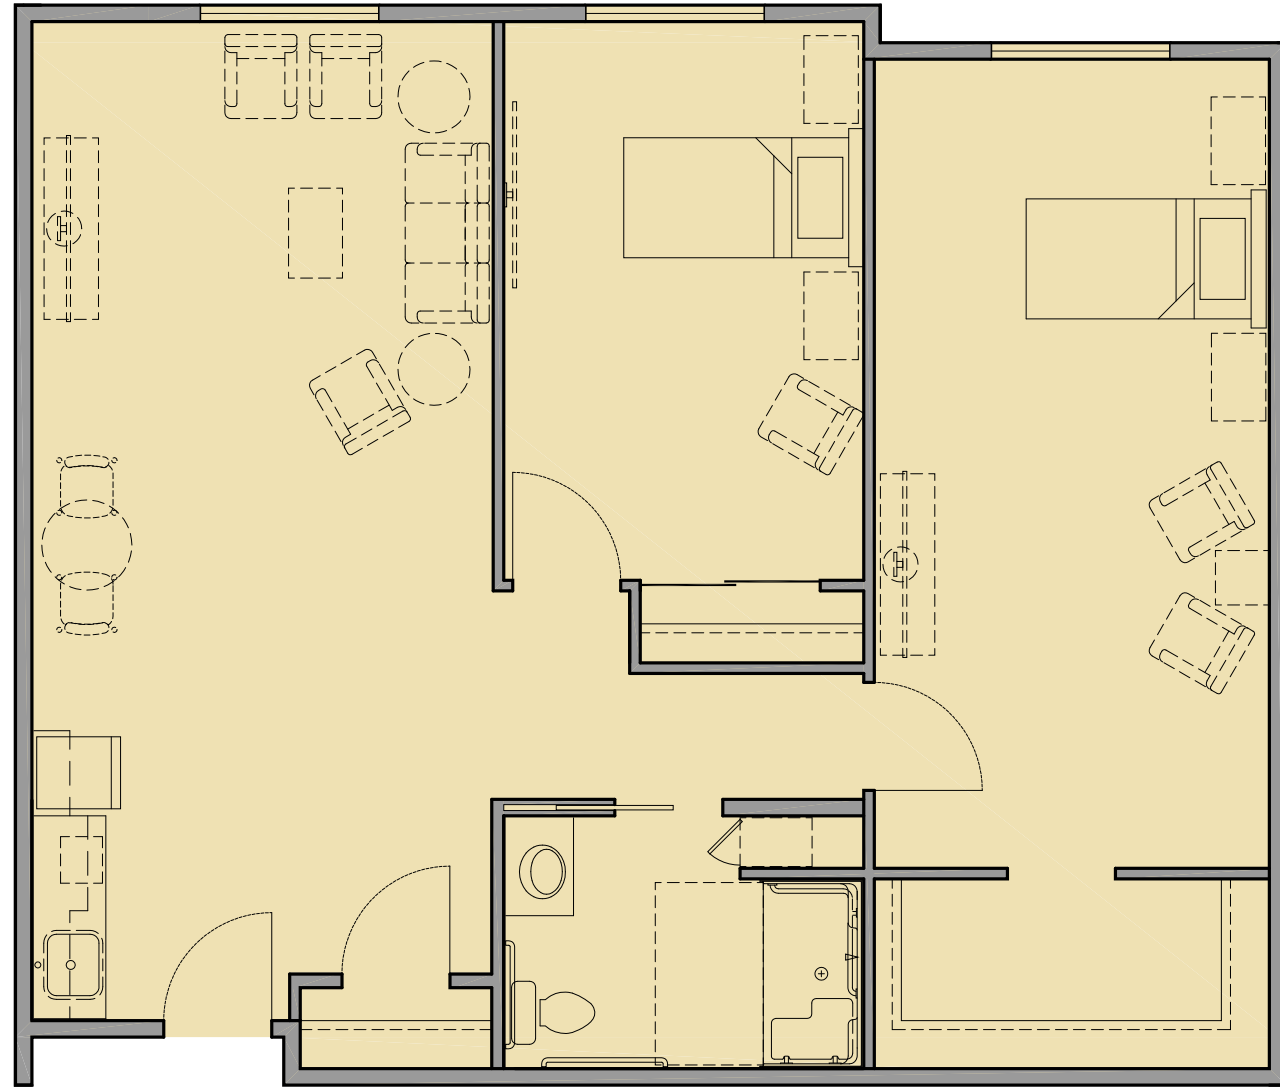

UNIT TYPE: C-1
UNIT AREA: 1,024 SF
ASSISTED LIVING - 2 BEDROOM

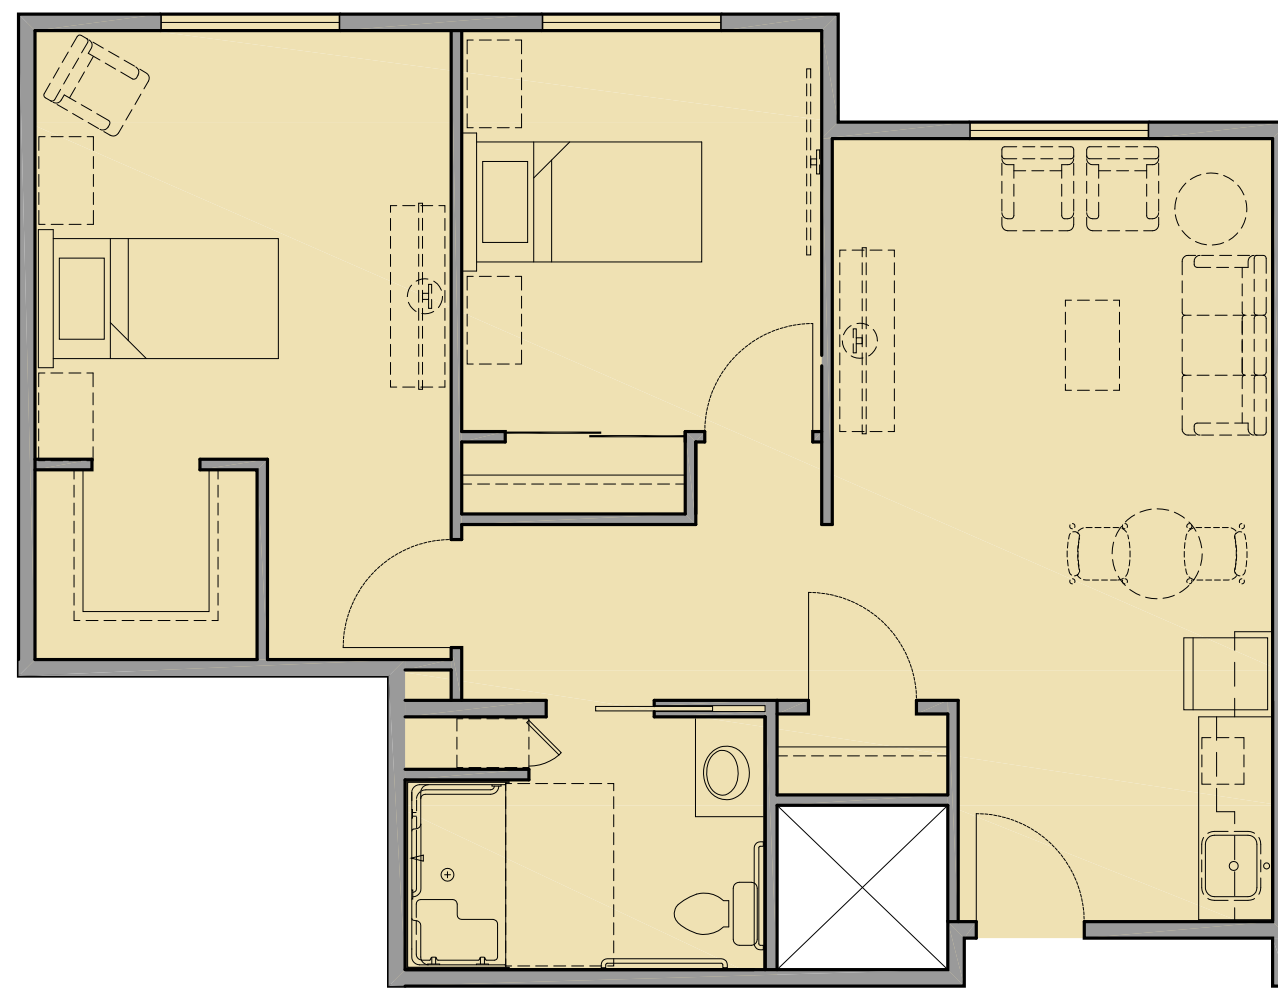

UNIT TYPE: C-2
UNIT AREA: 779 SF
ASSISTED LIVING - 2 BEDROOM

STANDARD UNITS

THE LODGE AT PINER ROAD

1980 PINER ROAD
SANTA ROSA, CALIFORNIA

A2.4

DATE: 07.16.2019