




#	DATE	REVISION	BY

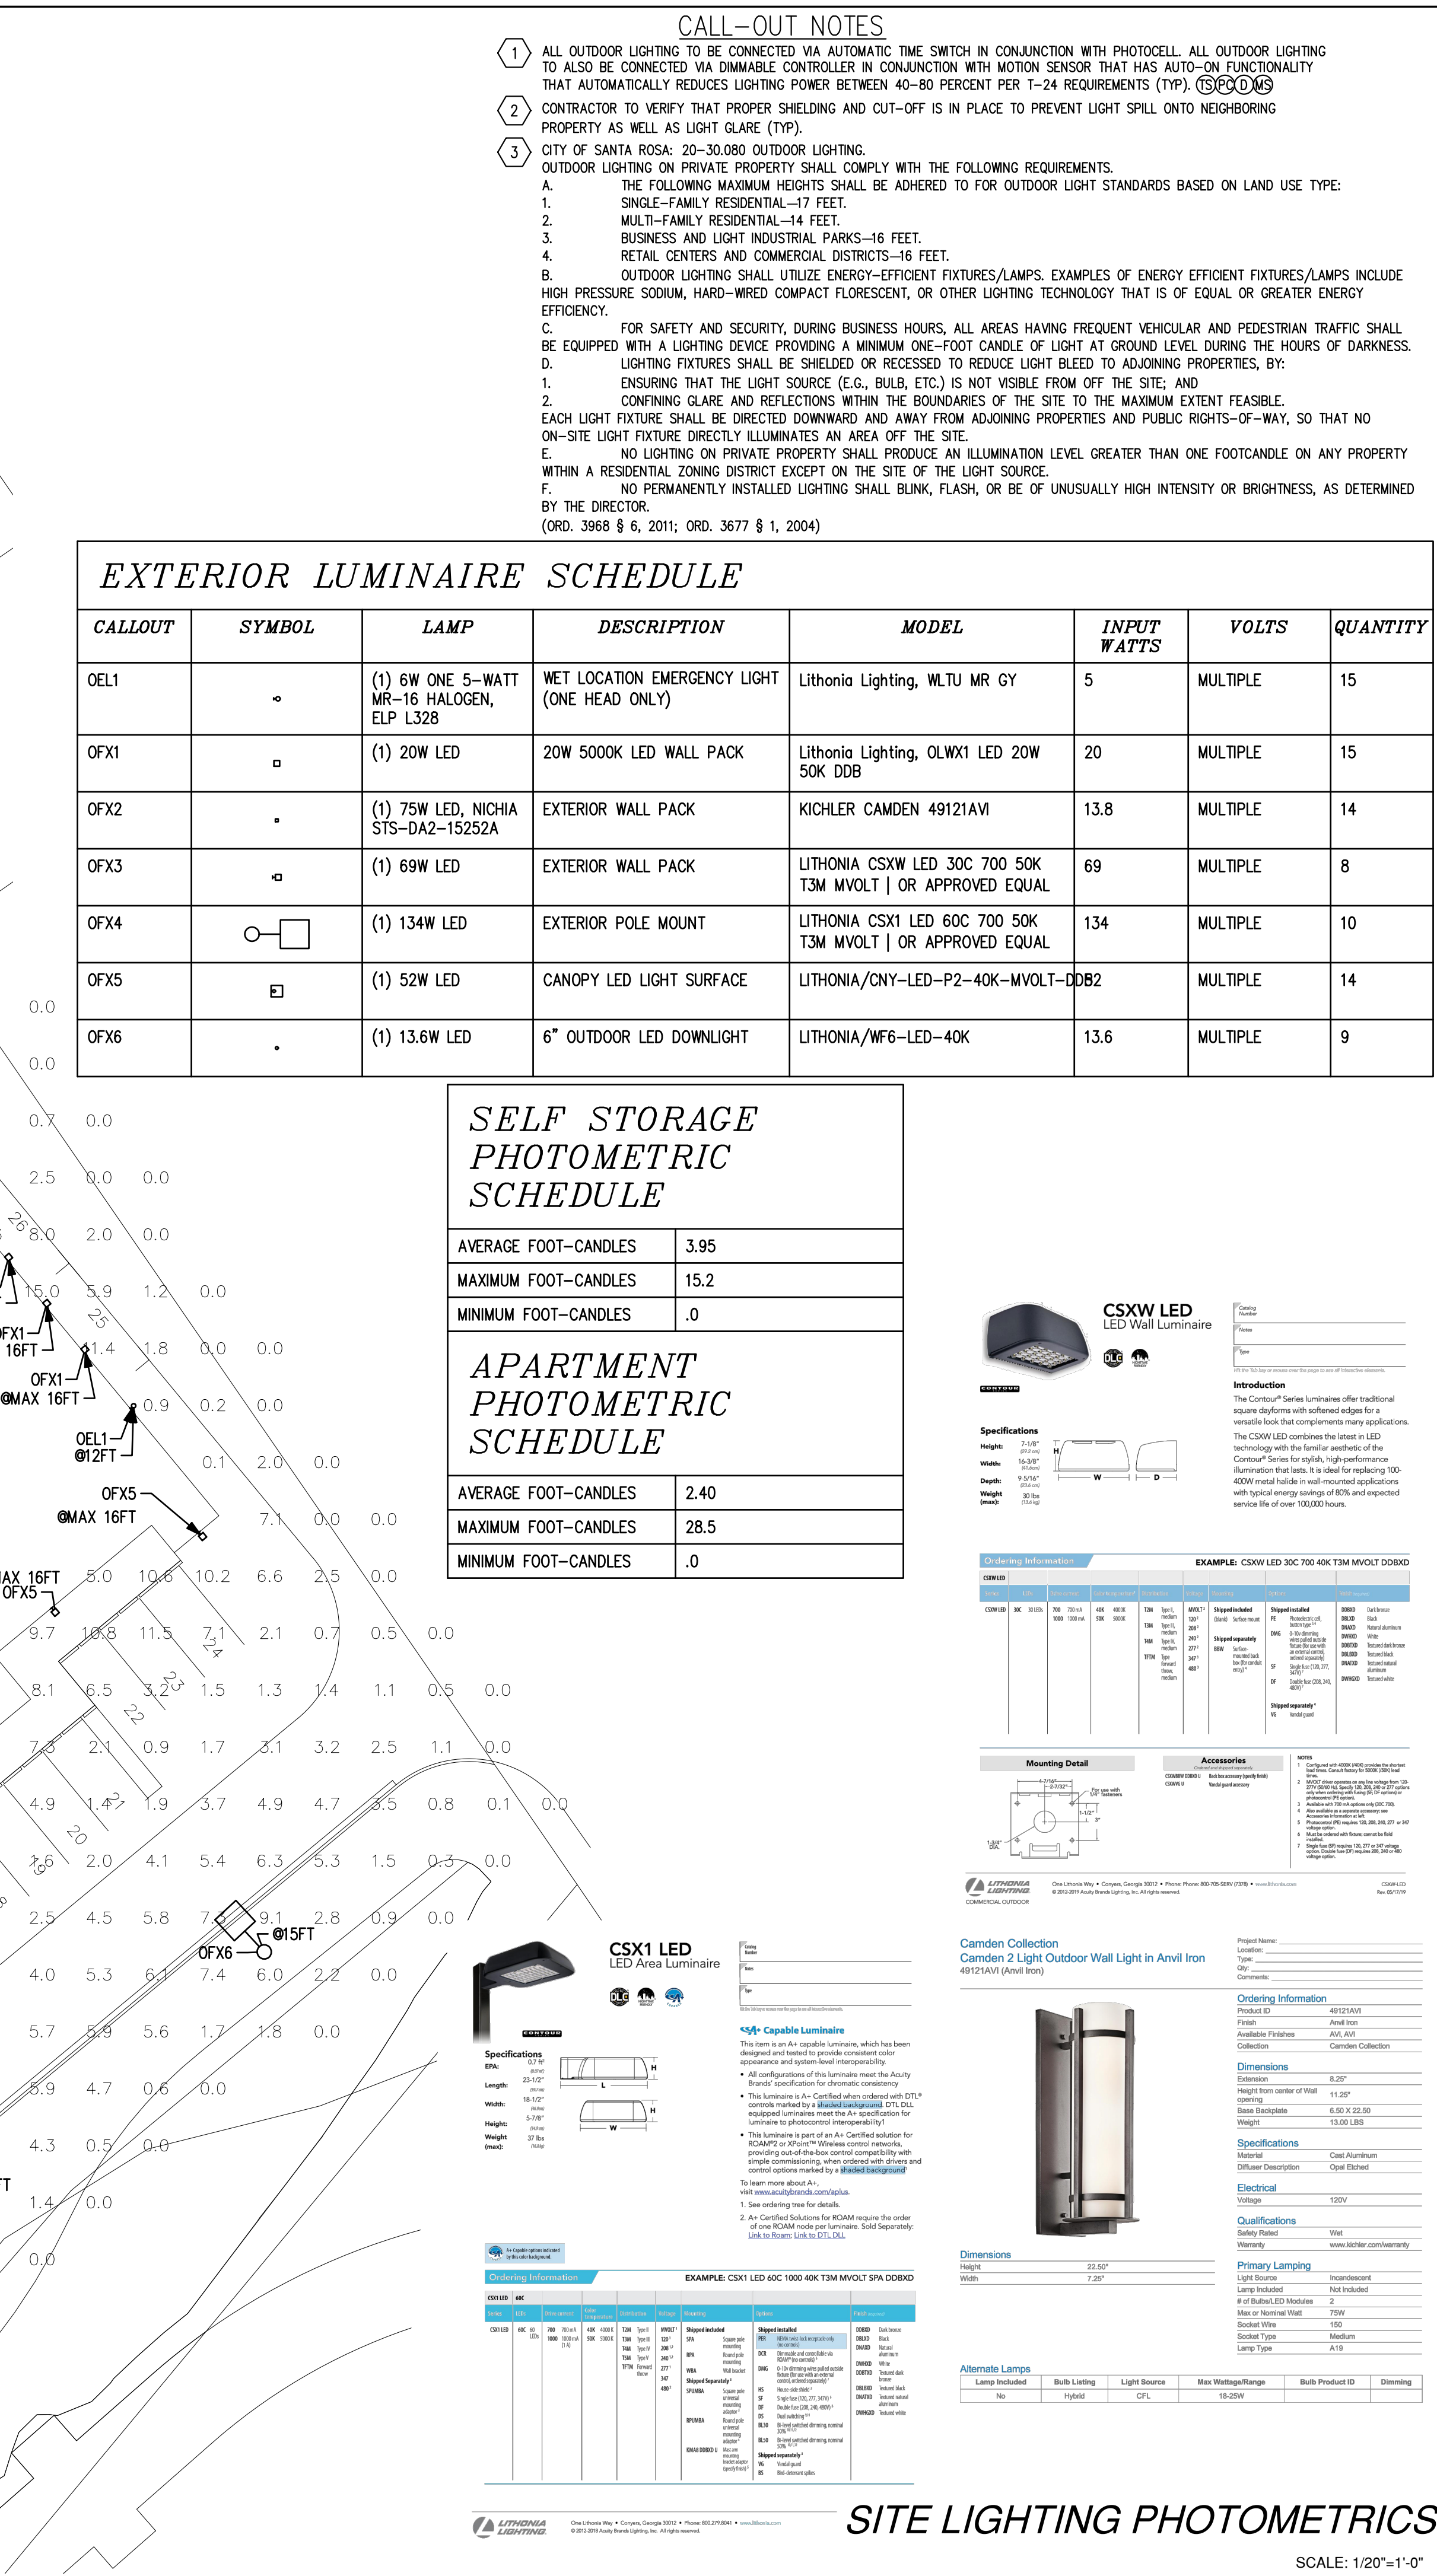

PROENGINEERING
MEP CONSULTANTS

CONSULTING MECHANICAL,
ELECTRICAL, & PLUMBING
ENGINEERS

1120 SYCAMORE AVE., 2A
VISTA, CA. 92081

(949) 487-0440 (w)
(858) 240-4336 (w2)
(866) 936-5447 (f)

WWW.PROENGINEERINGCONSULTING.COM
INFO@PROENGINEERINGCONSULTING.COM



REGISTERED PROFESSIONAL ENGINEER
E. 18400
Exp. 06-30-2020
For Third
ELECTRICAL
STATE OF CALIFORNIA

The contractor shall verify and be responsible for all dimensions and conditions on the job and this office must be notified in writing of any variation from the dimensions and conditions shown by these drawings.

Storage Pro Phase II

4332 - 4374 Highway 12
Santa Rosa, CA 95409

SHEET TITLE

**SITE LIGHTING
PHOTOMETRICS**

SCALE: 1/20"=1'-0"

CHECKED BY: RP

START DATE: 1/20/21

JOB NO.: 19-1025

SHEET NUMBER

SP.1