




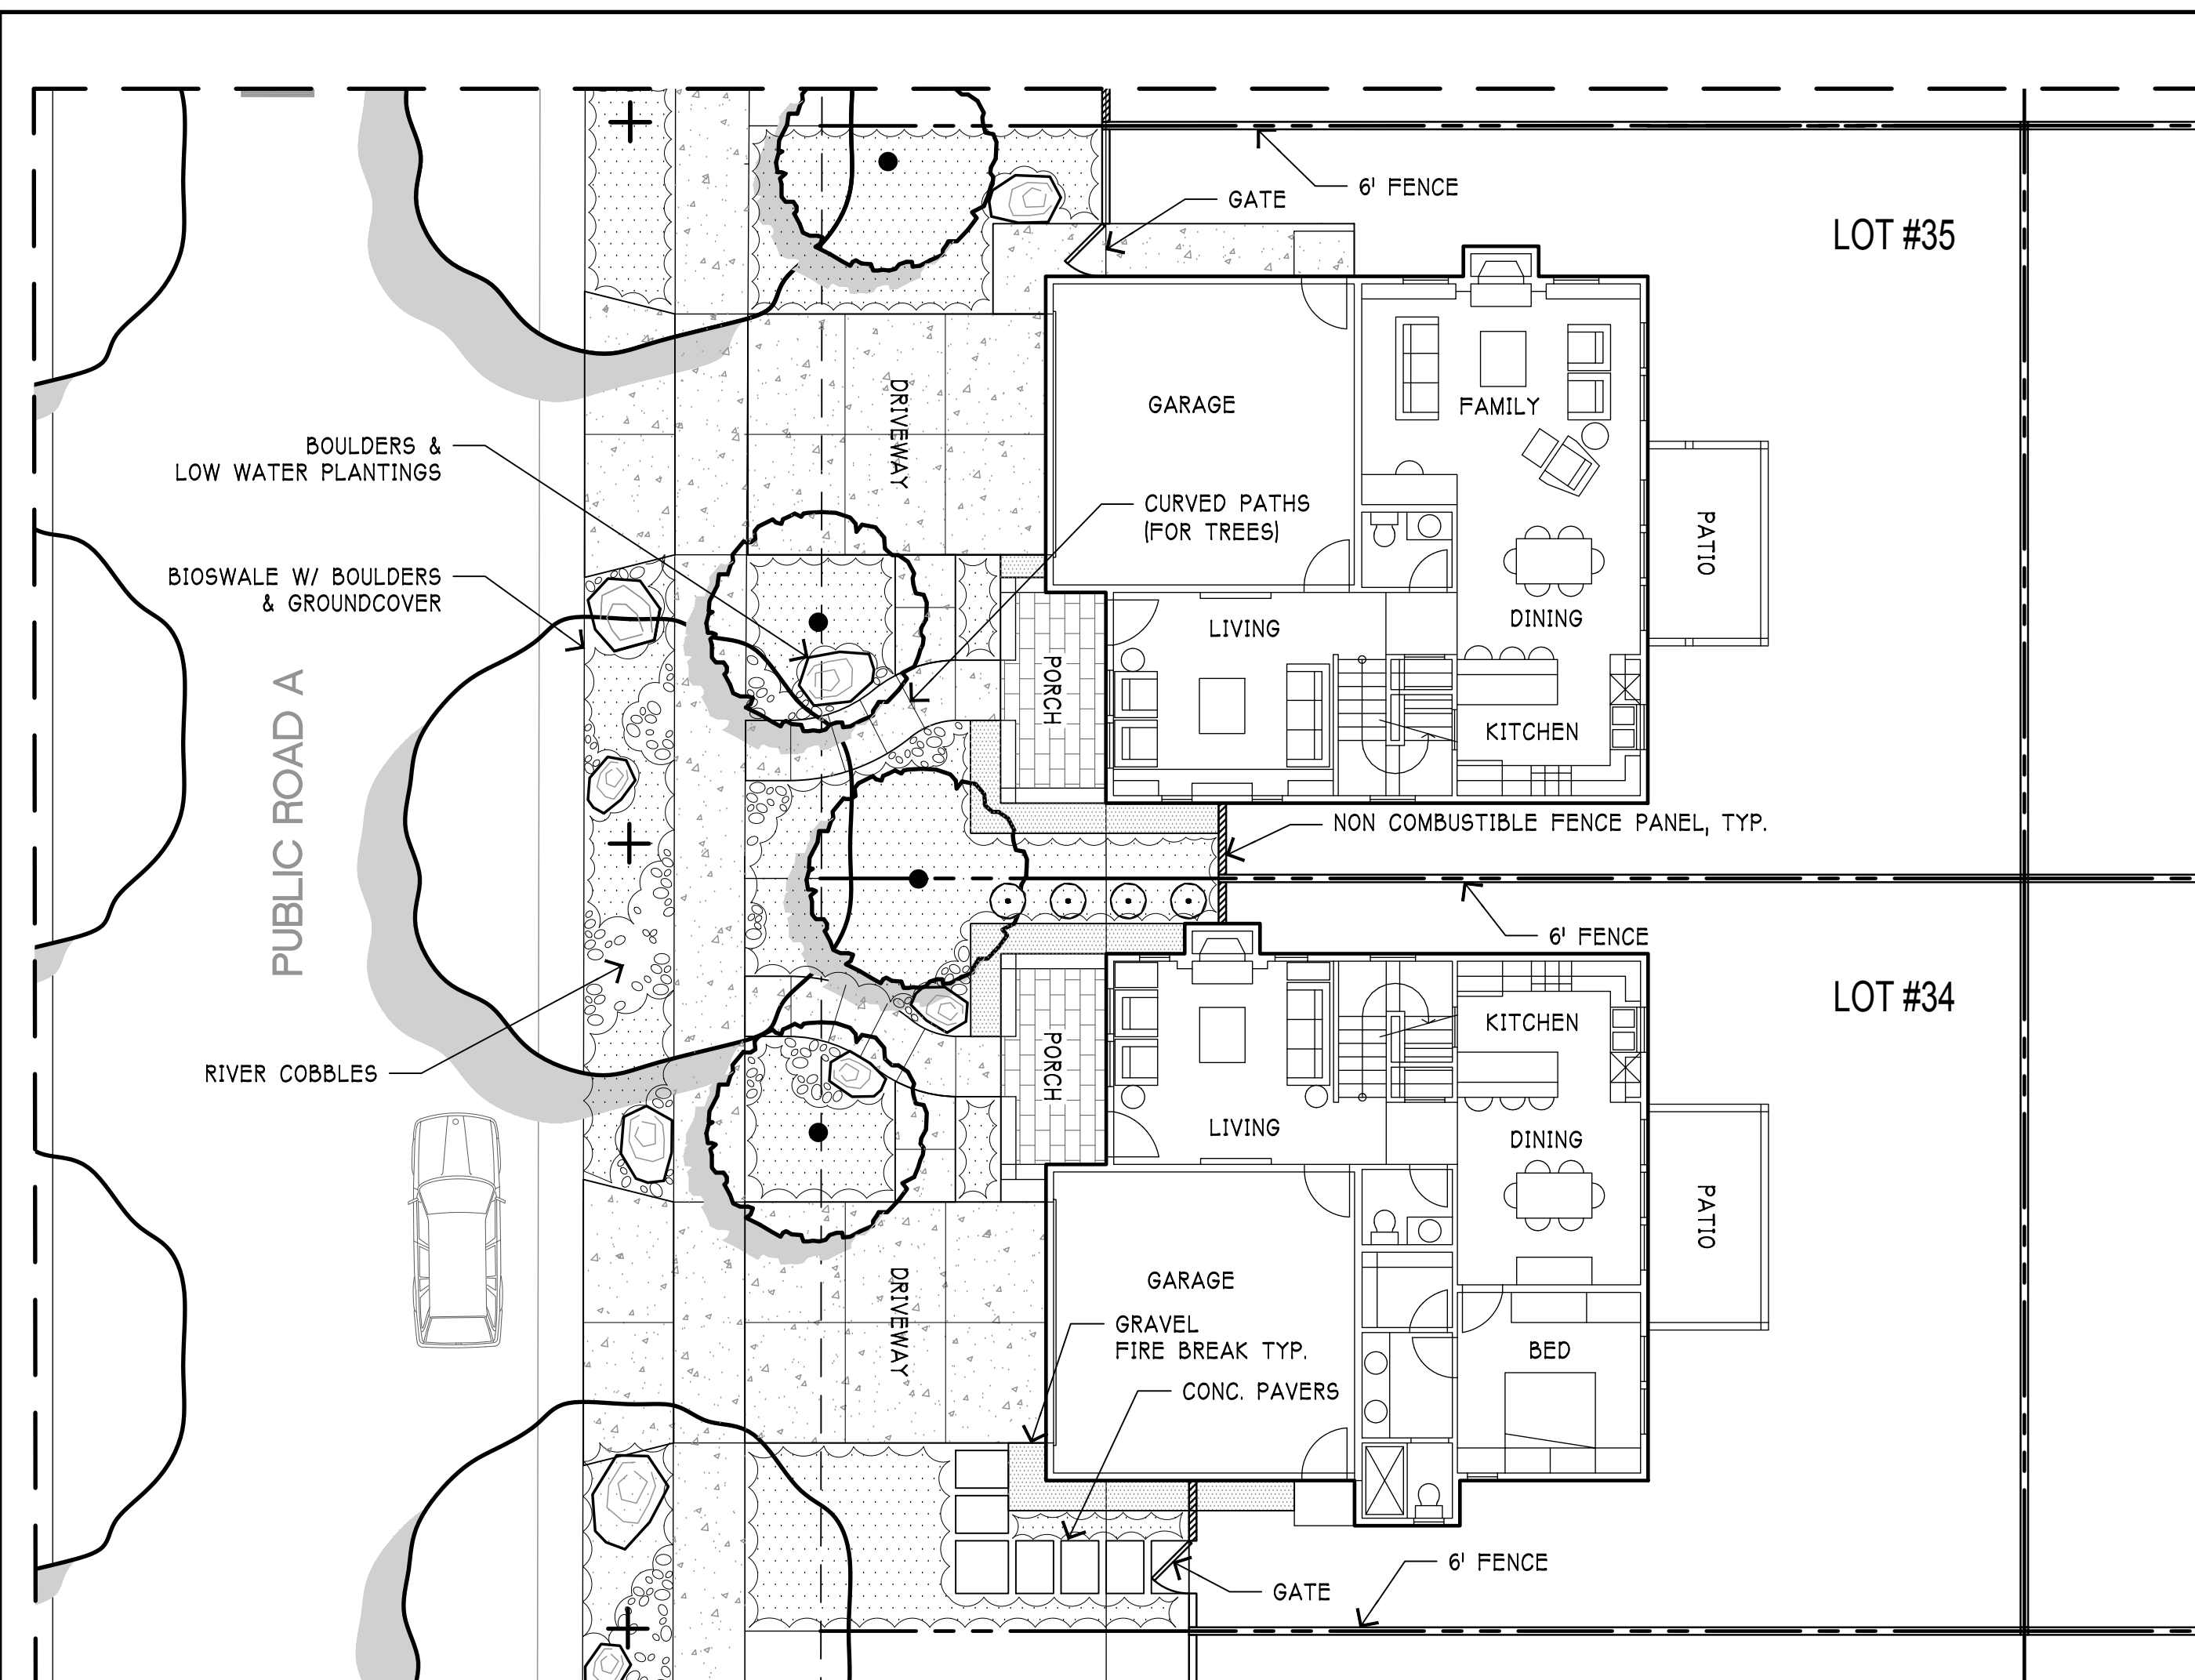



MID. STREET SINGLE FAMILY LOT TYP.

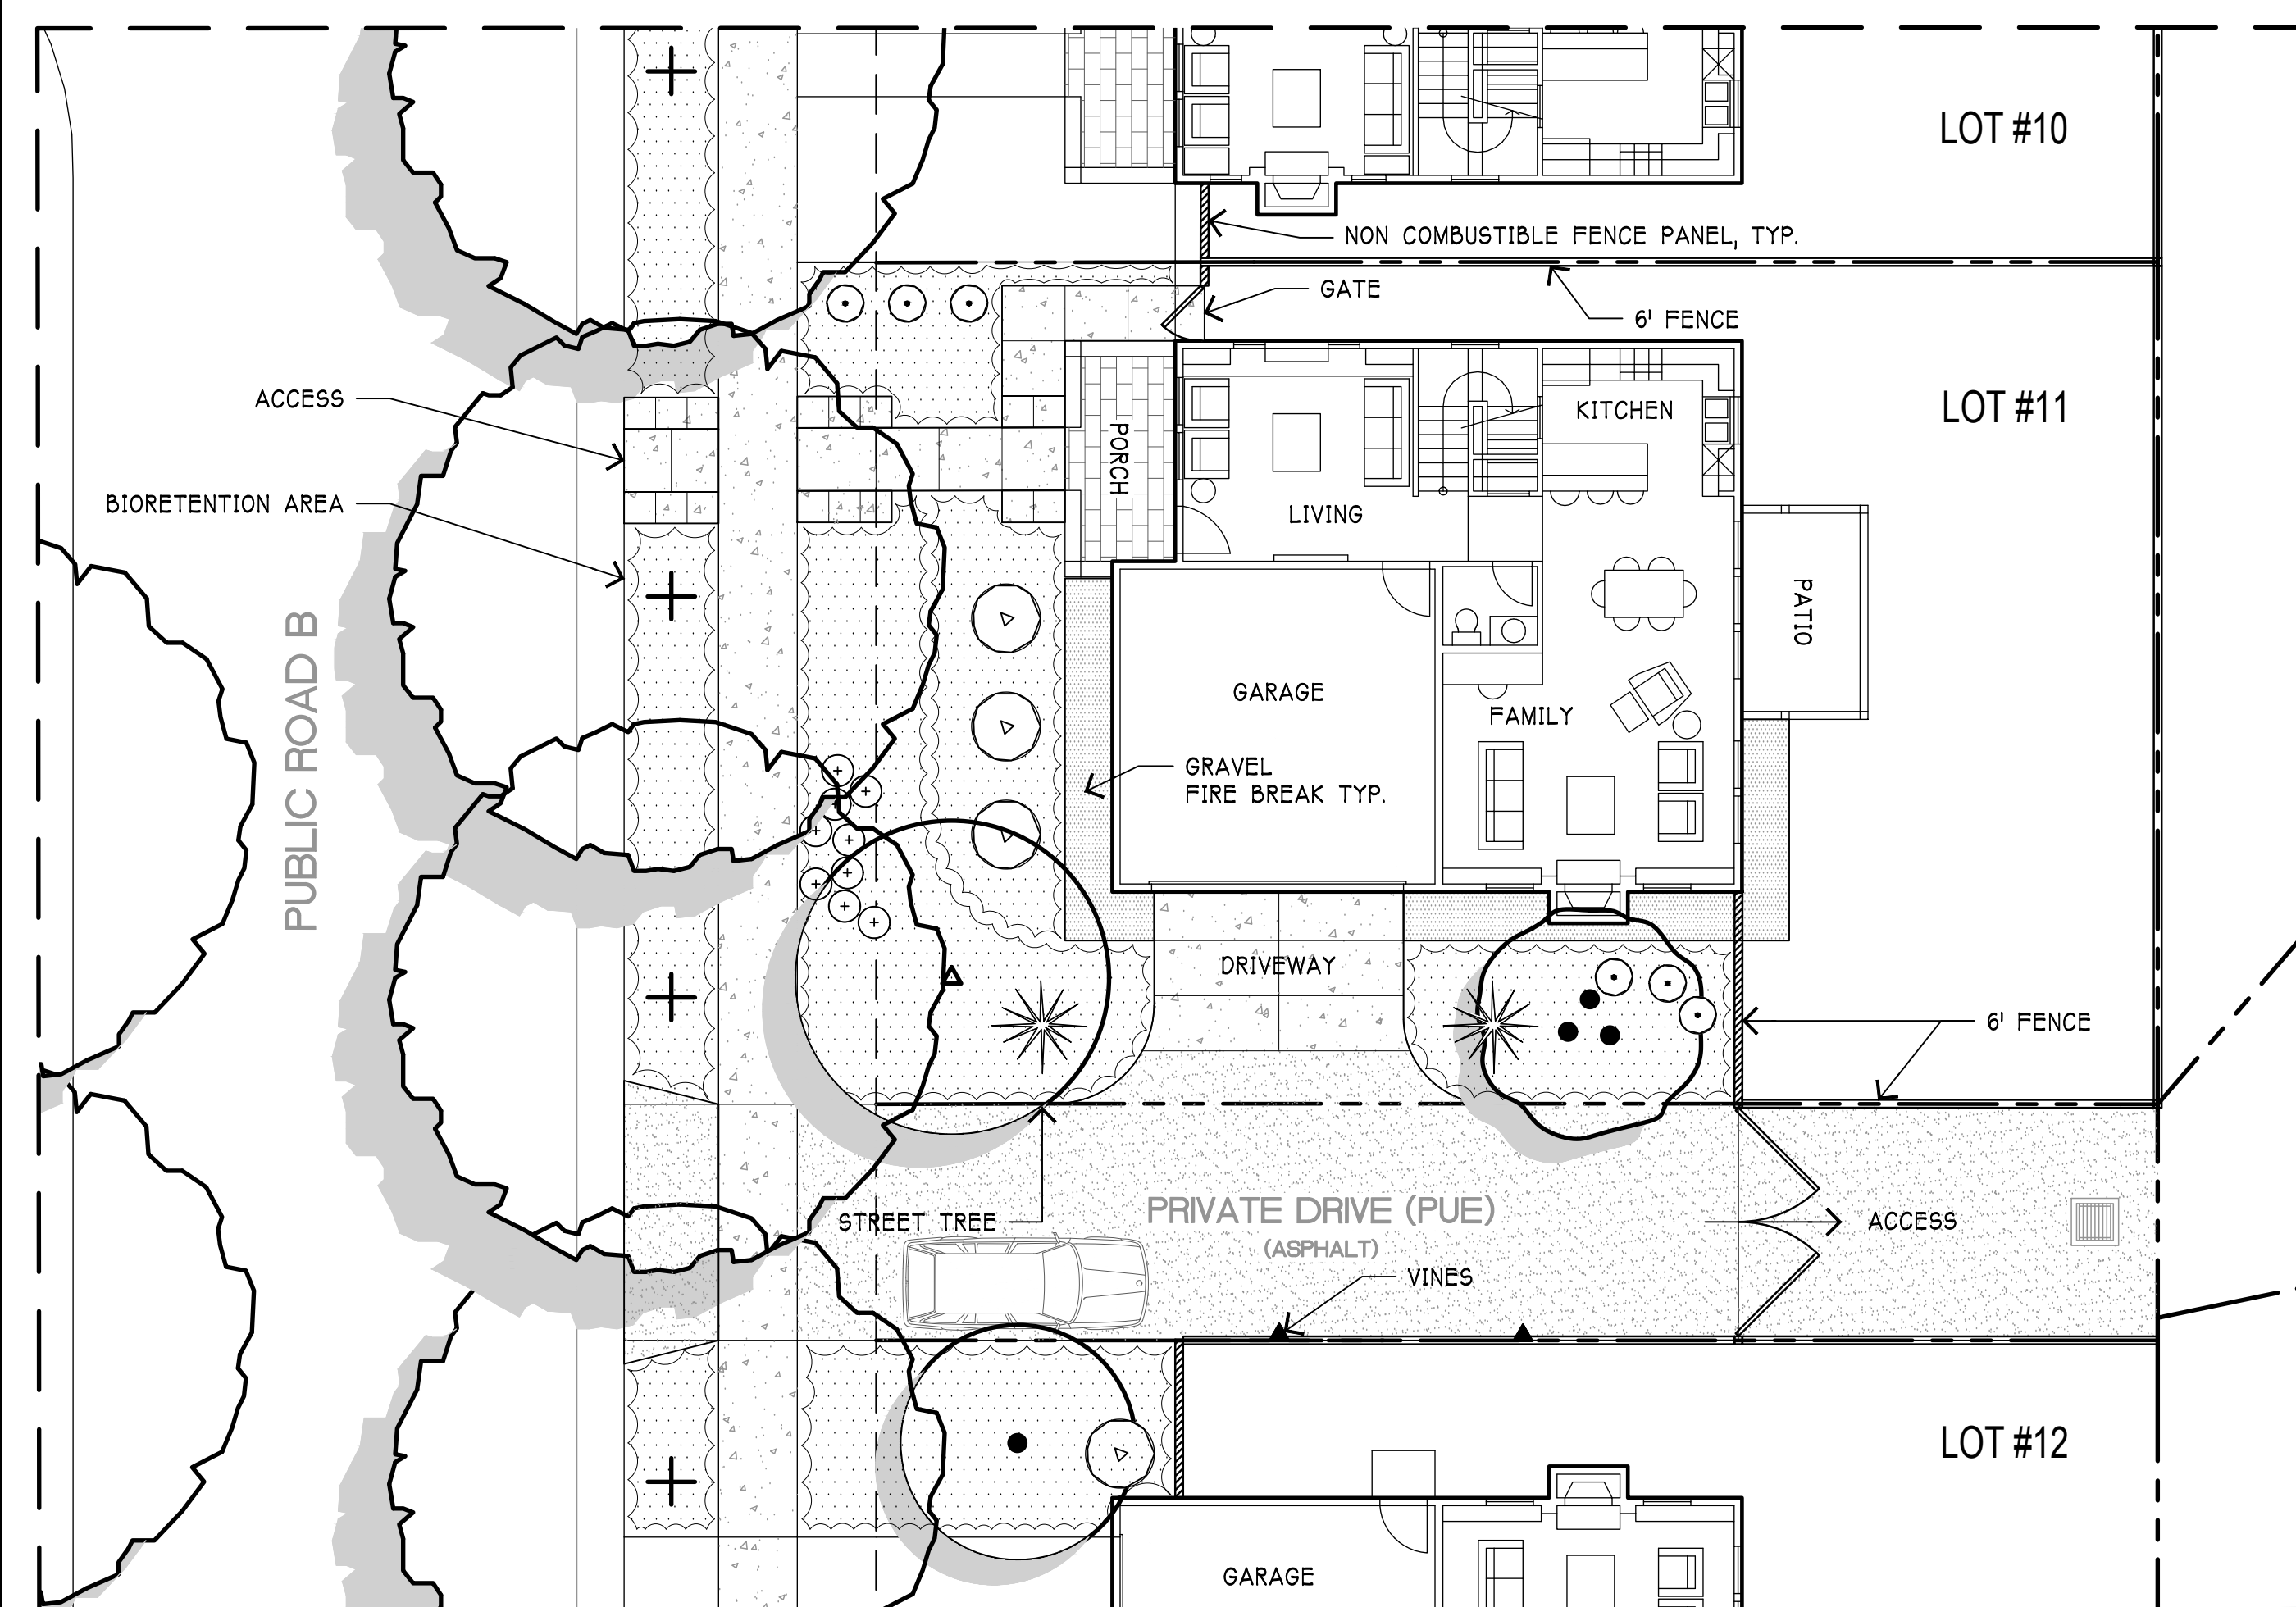


PRIVATE DRIVE (PUE) SINGLE FAMILY LOT TYP.

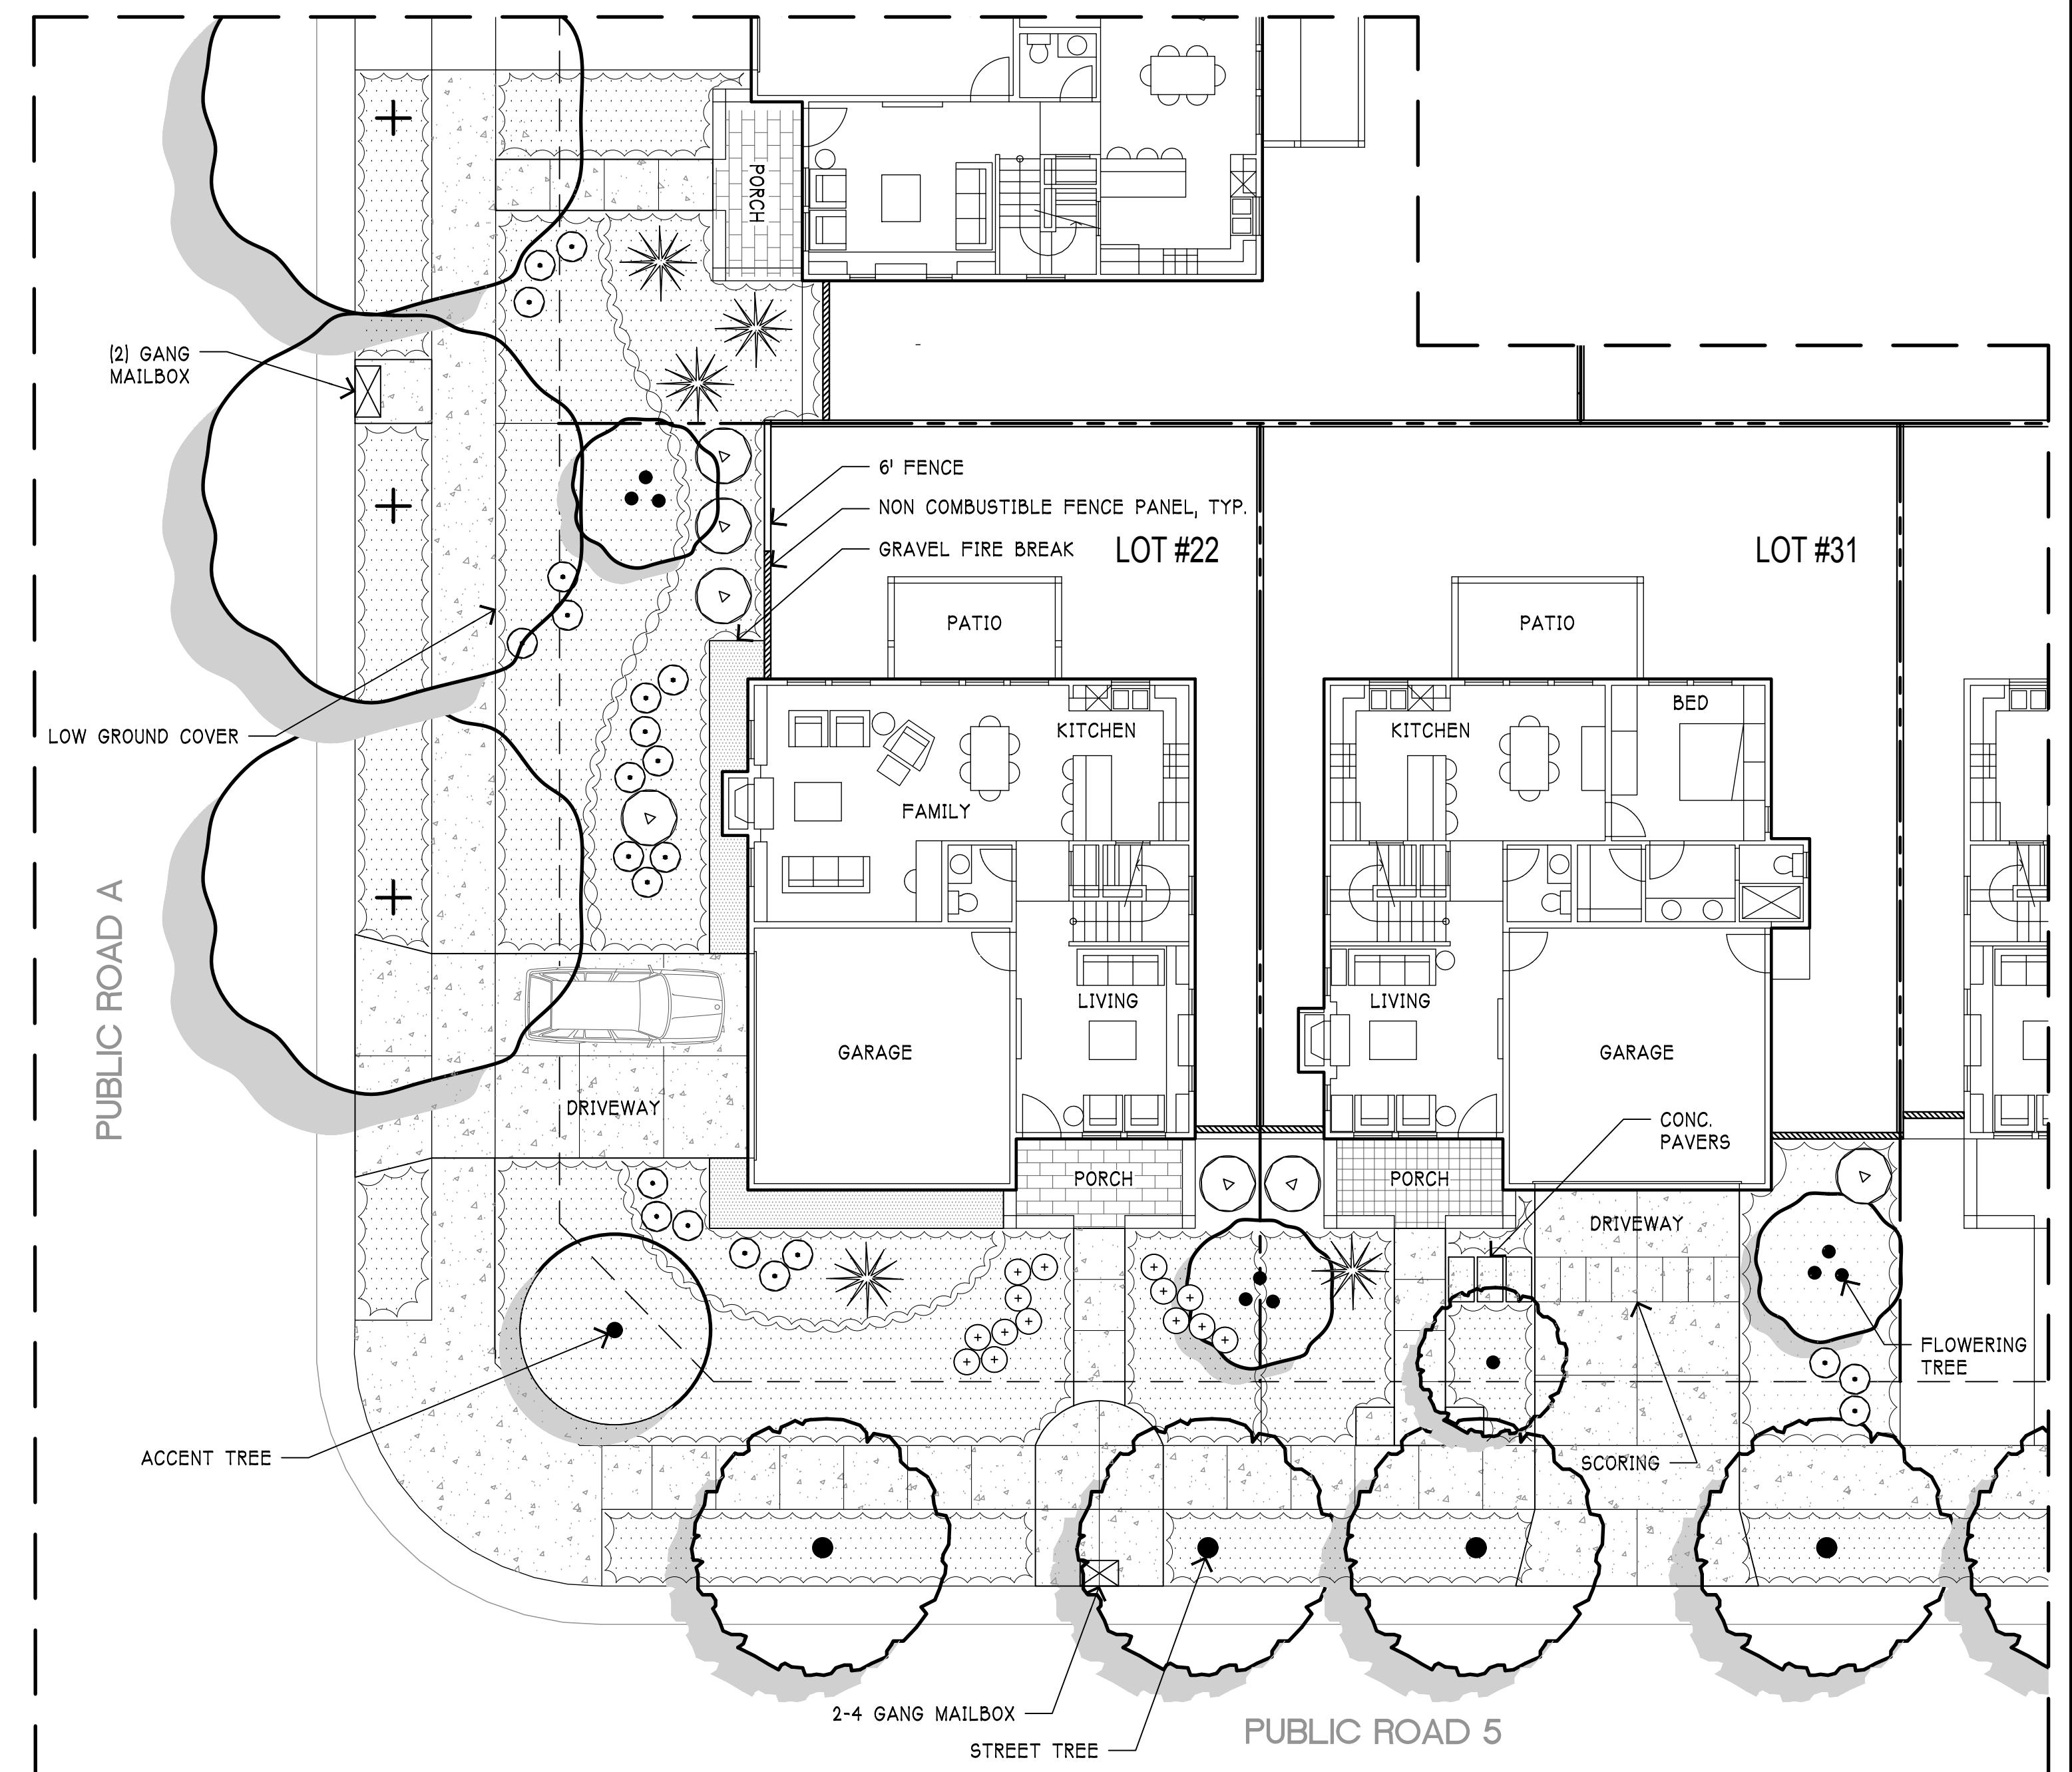

CORNER LOT SINGLE FAMILY LOT TYP.

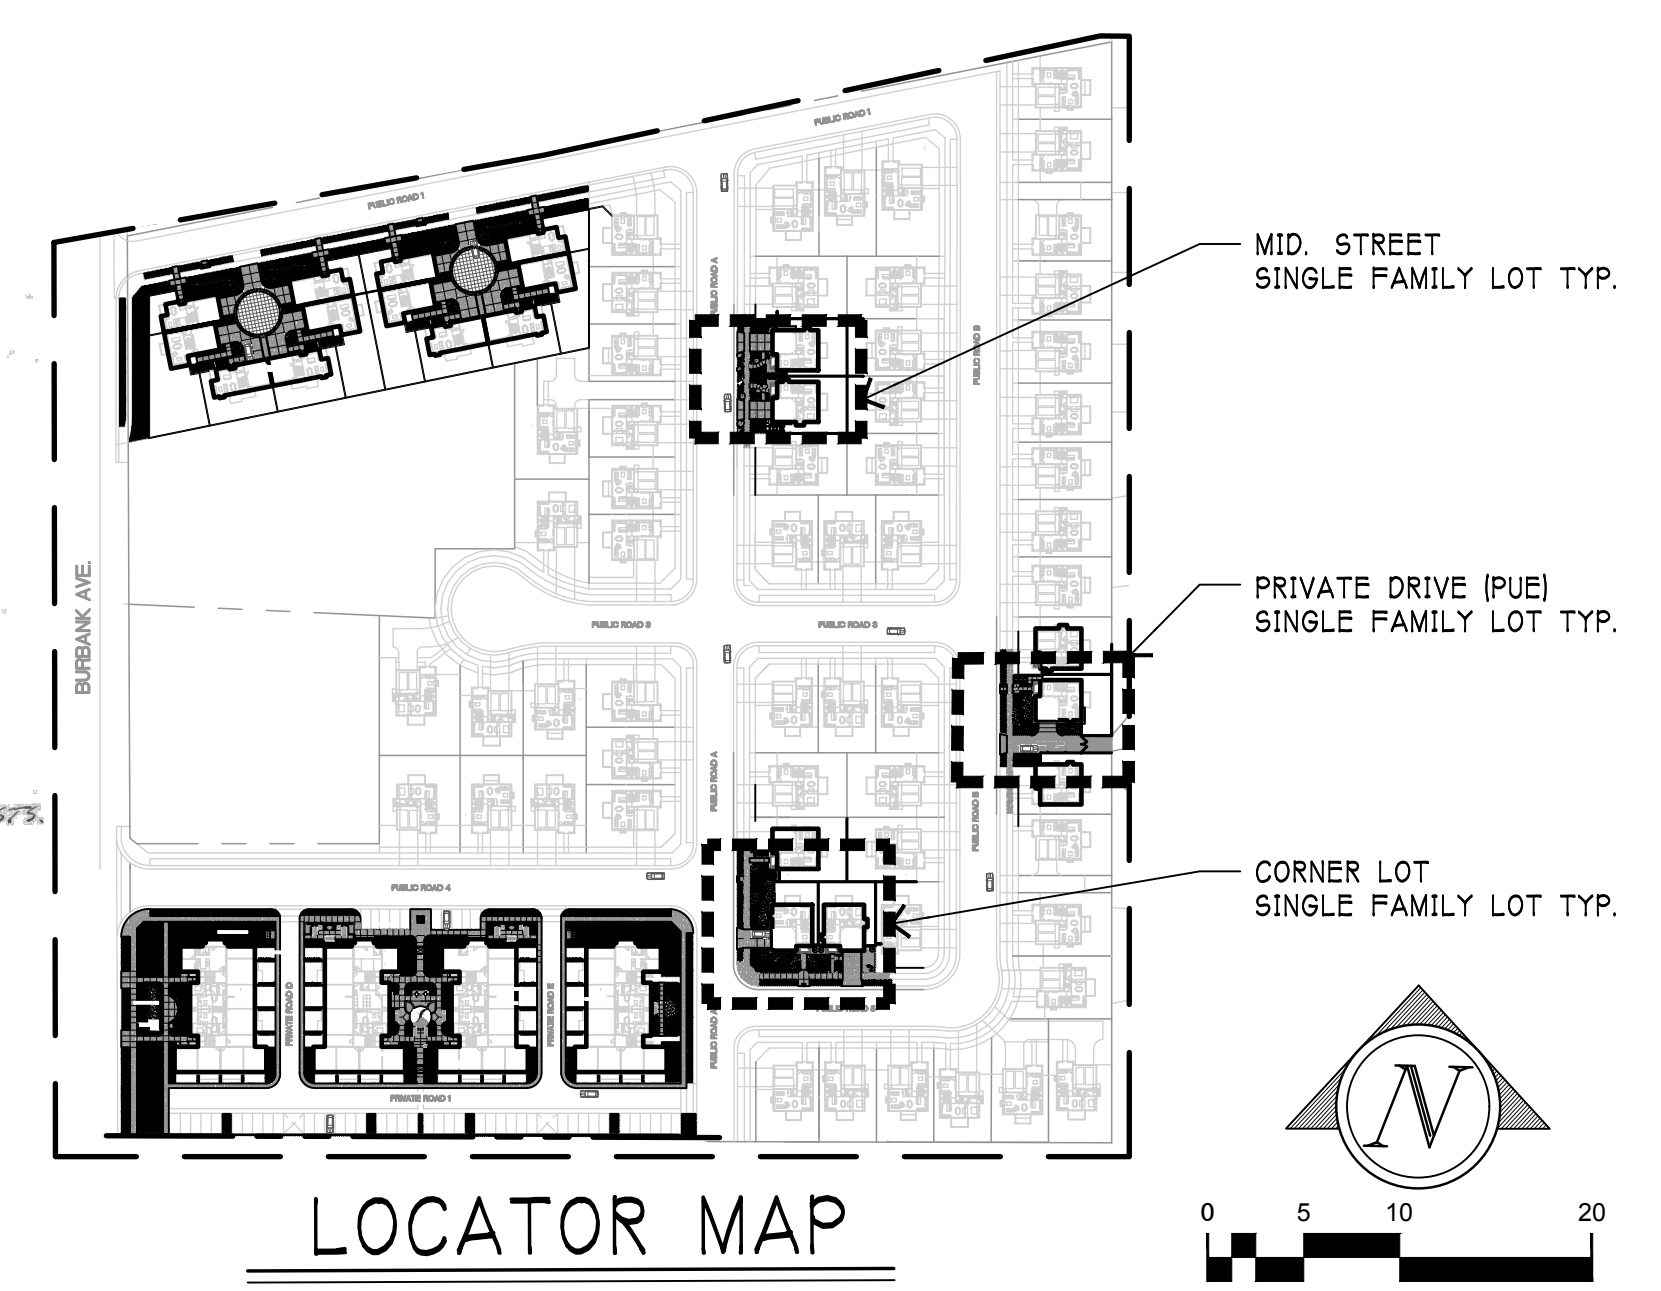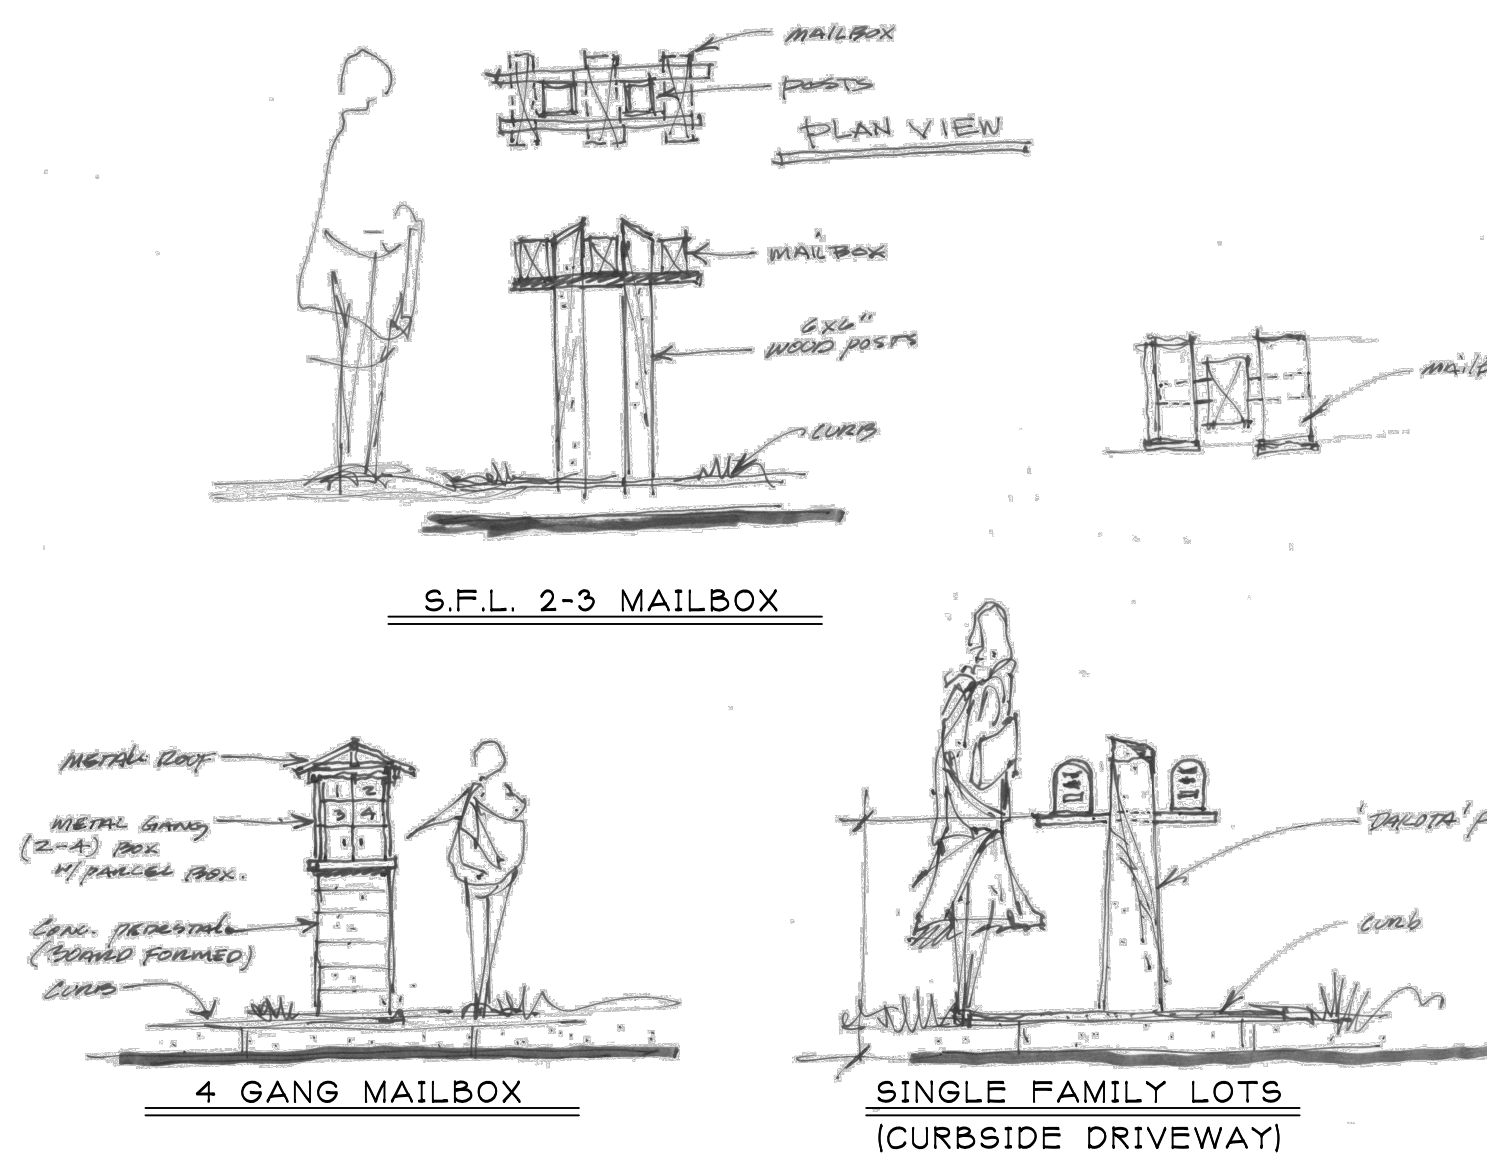

LOCATOR MAP

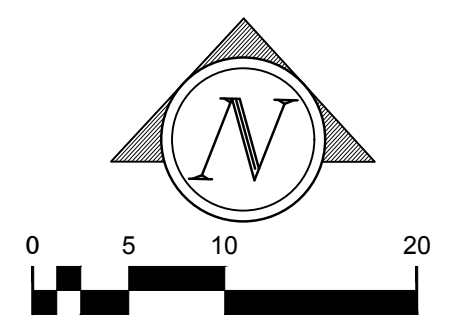

Preliminary Landscape Plan - Single Family Dwelling Typicals

SCALE: 1" = 10'-0"

RESOURCE DESIGN

LANDSCAPE ARCHITECTS
PLANNERS
ARBORIST

835 Piner Road
Suite E
Santa Rosa, CA 95403
p 707.526.5009
f 707.573.9626



COPYRIGHT 2008 RESOURCE DESIGN

DATE

DESCRIPTION

REVISION

Burbank Avenue
1400, 1600, 1720, 1780 Burbank Ave., Santa Rosa, CA 95404
Preliminary Landscape Plan
Single Family Dwelling Typicals

PHASE: PRELIMINARY
DRAWN BY: MB/TY
DATE: 08.06.19

SHEET NUMBER:

L1.B