

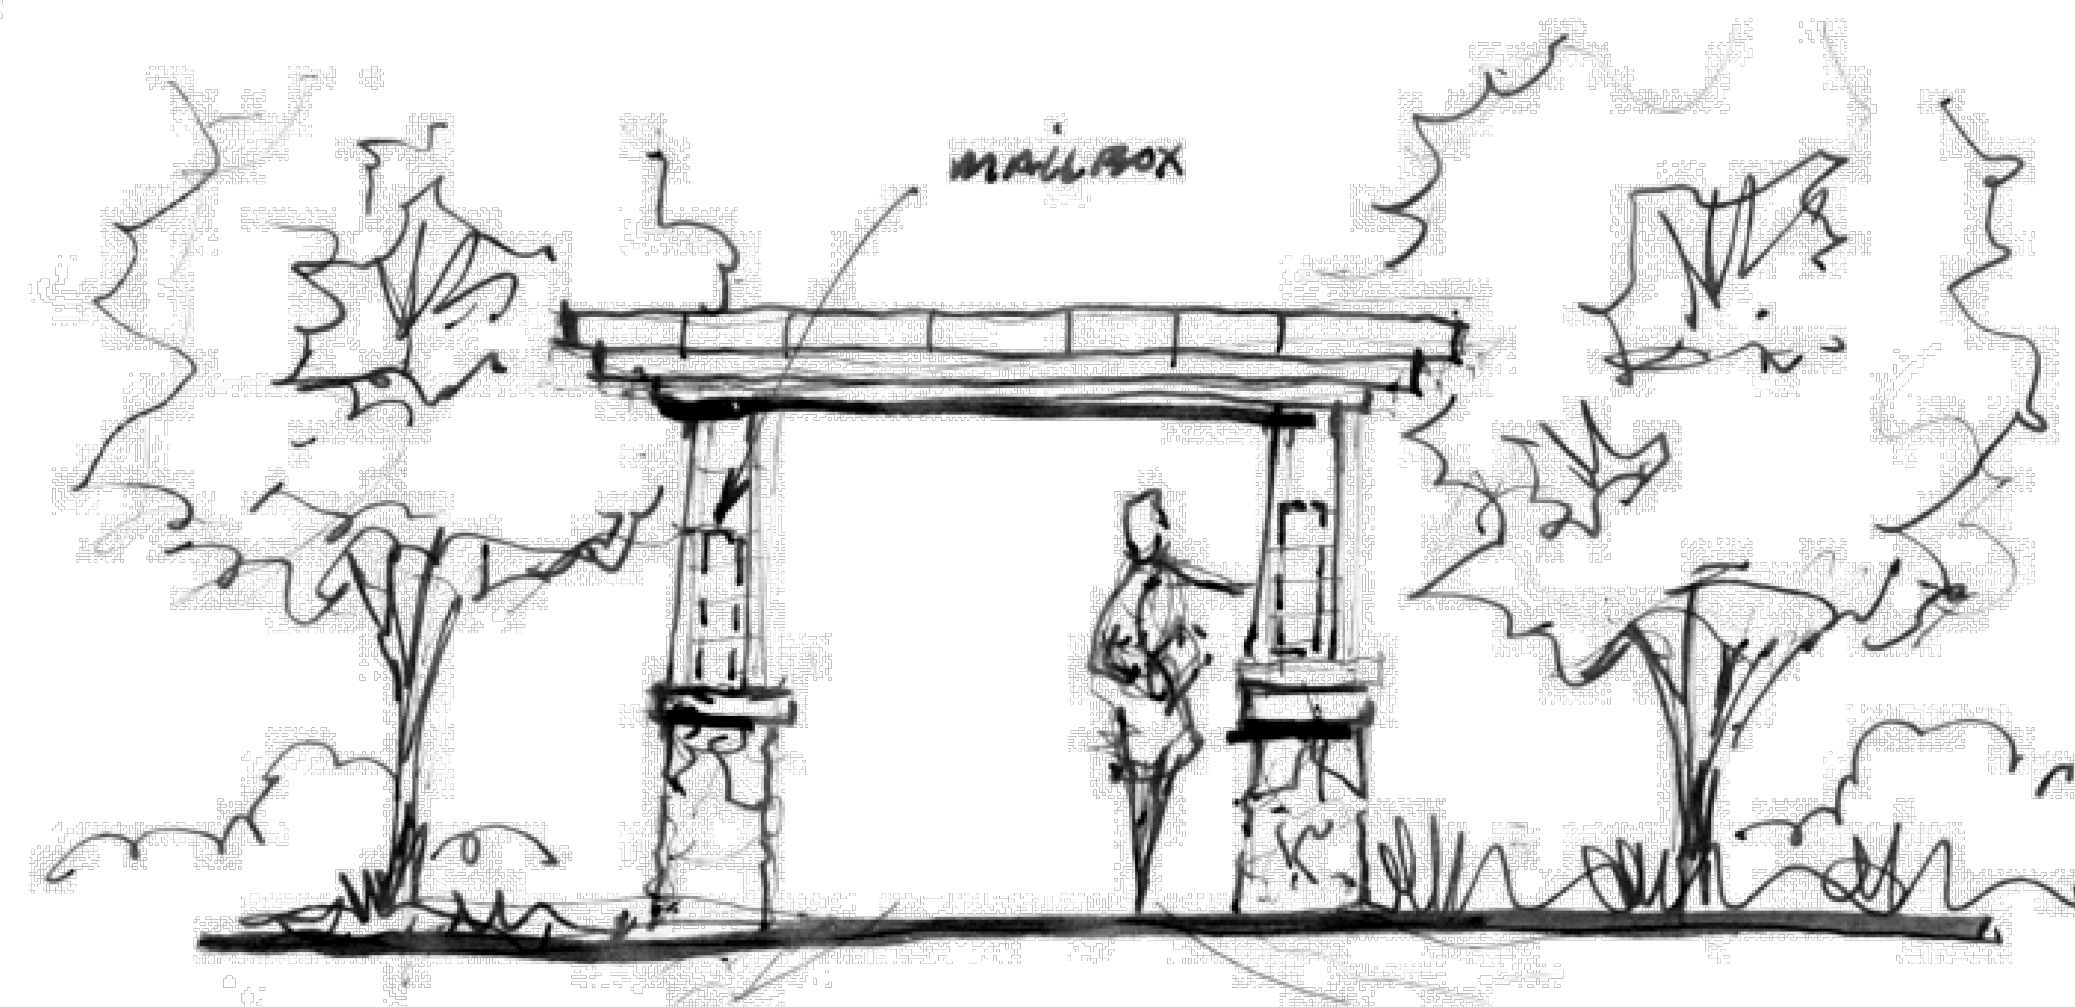
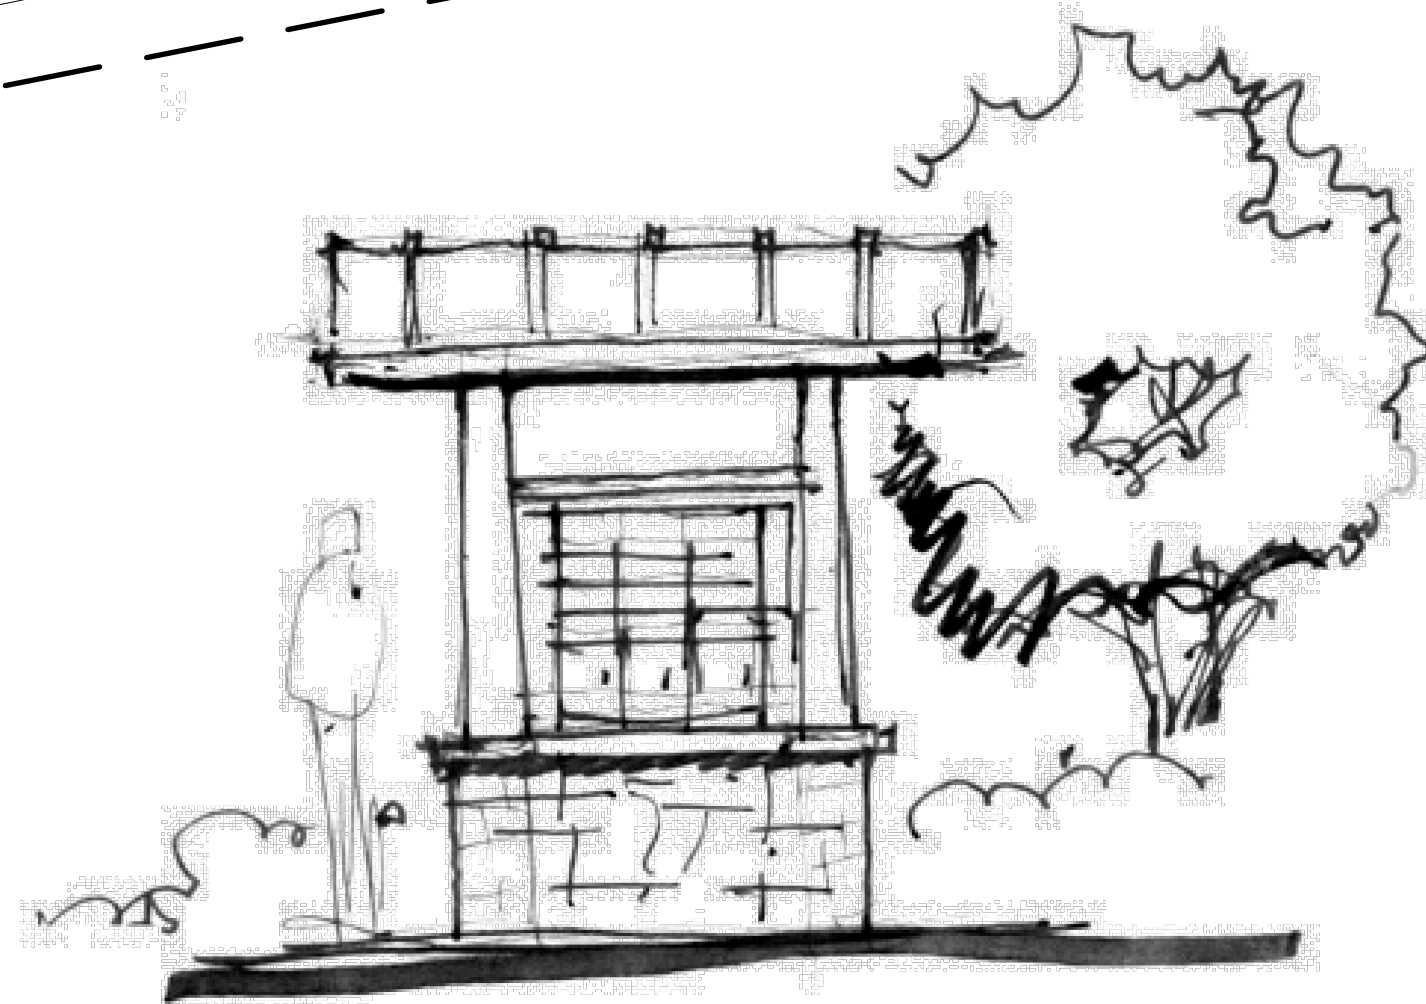
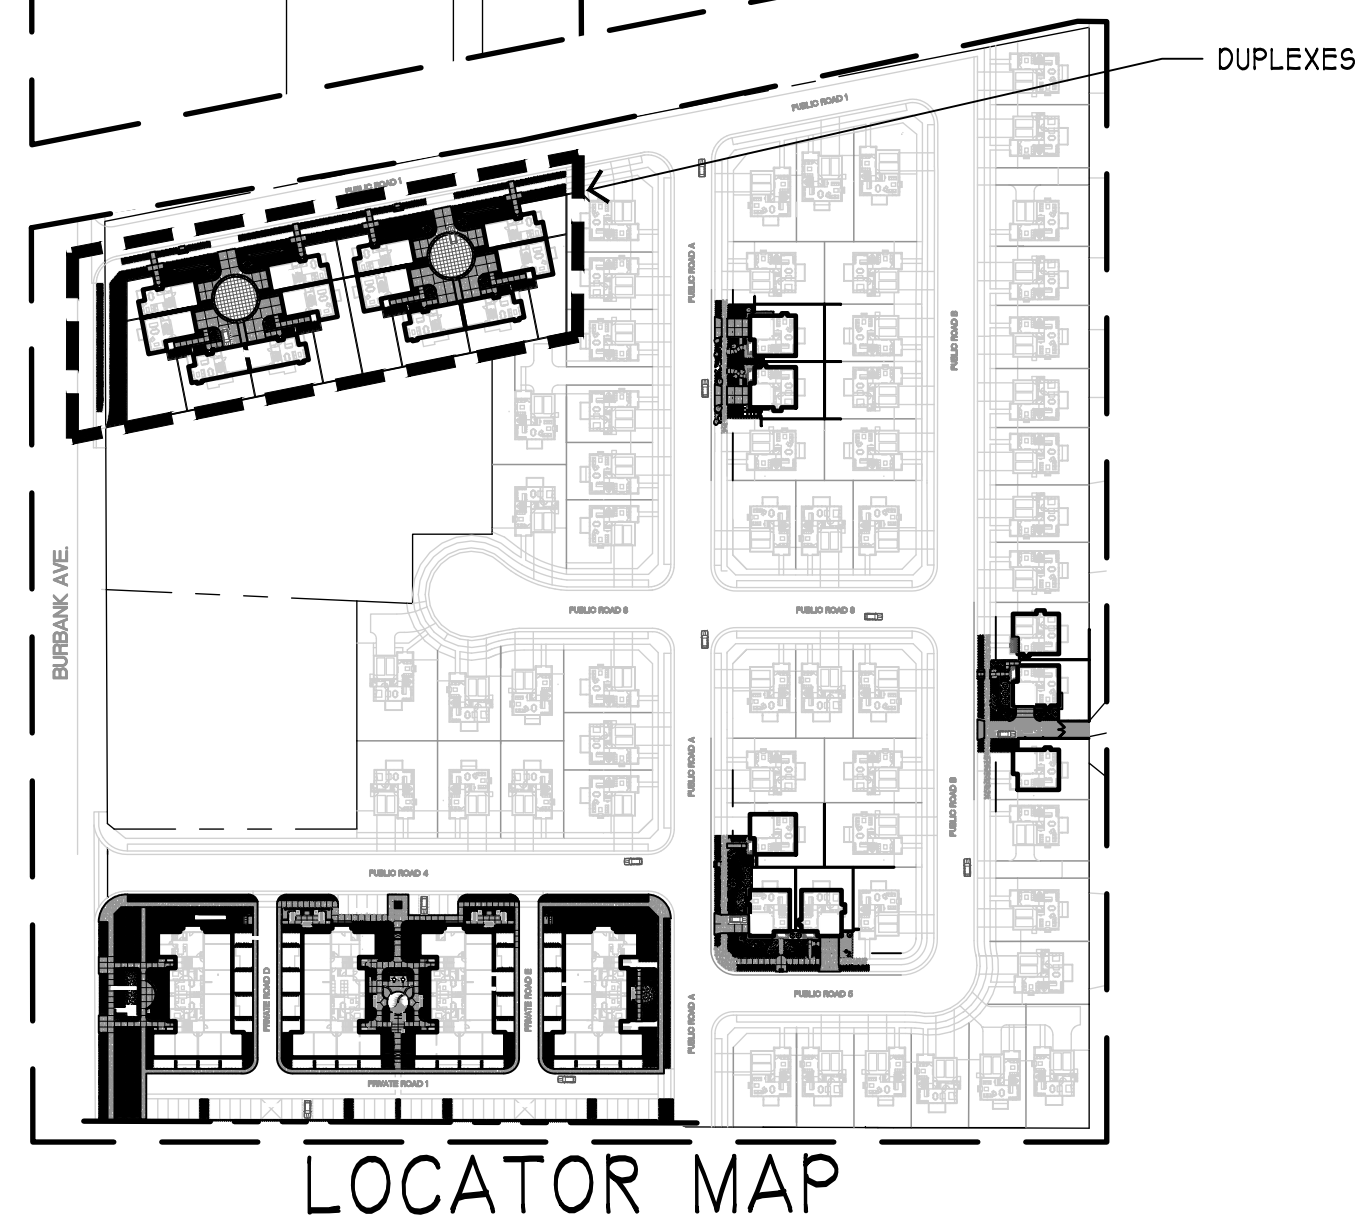
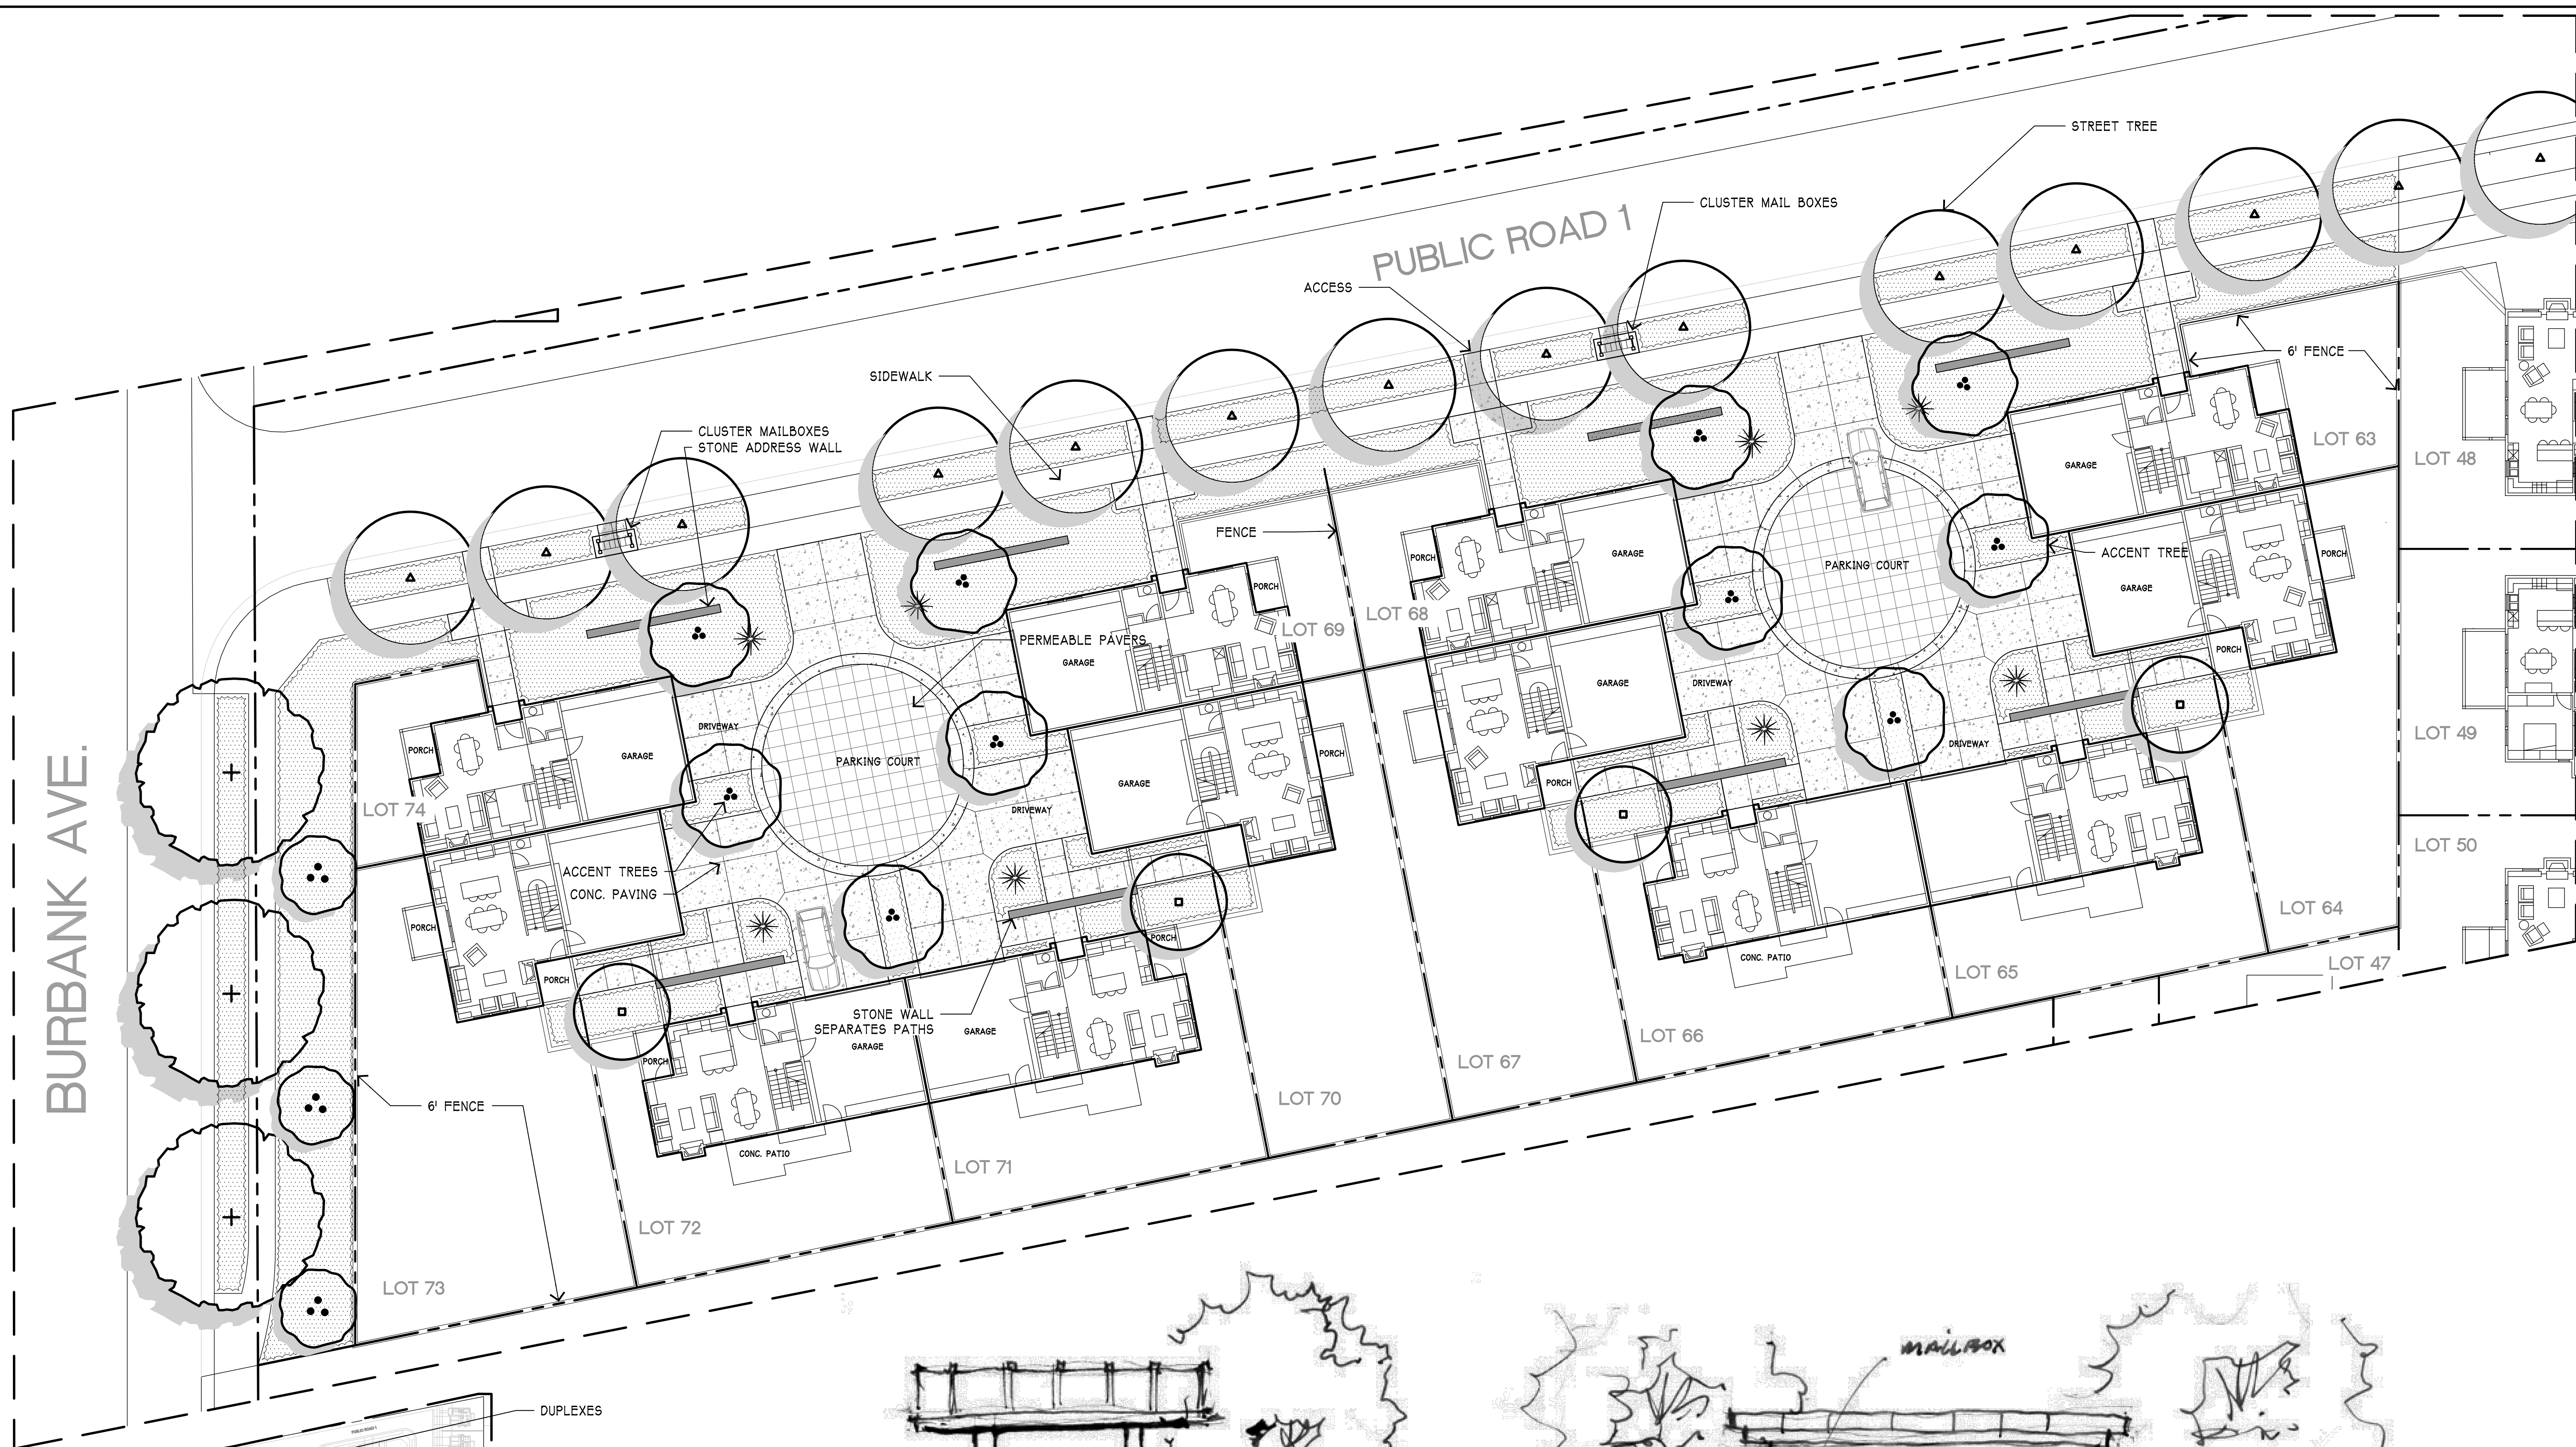


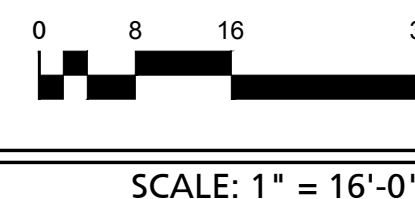

CLUSTER MAILBOXES

Preliminary Landscape Plan - Duplex

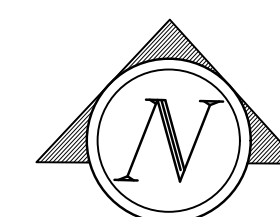

RESOURCE DESIGN


LANDSCAPE ARCHITECTS

PLANNERS

ARBORIST

835 Piner Road
Suite E
Santa Rosa, CA
95403

p 707.526.5009
f 707.573.9626

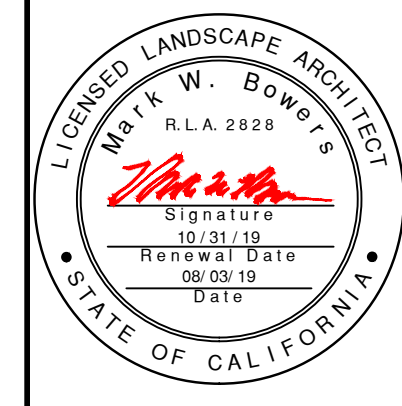

COPYRIGHT 2008 RESOURCE DESIGN

DATE

DESCRIPTION

REVISION

Burbank Avenue
1400, 1600, 1720, 1780 Burbank Ave., Santa Rosa, CA 95404
Preliminary Landscape Plan - Duplex

PHASE: PRELIMINARY
DRAWN BY: MB/TY
DATE: 08.06.19

SHEET NUMBER:

L1.D