


SUN ANGLE STUDY FOR HOMES TO THE WEST & WEST  
 WEST COLLEGE AVE. SANTA ROSA  
 McKellarMcGowan



THE MCKINLEY ASSOC., INC.  
 ARCHITECTURE & PLANNING  
 11 . 26 . 2019

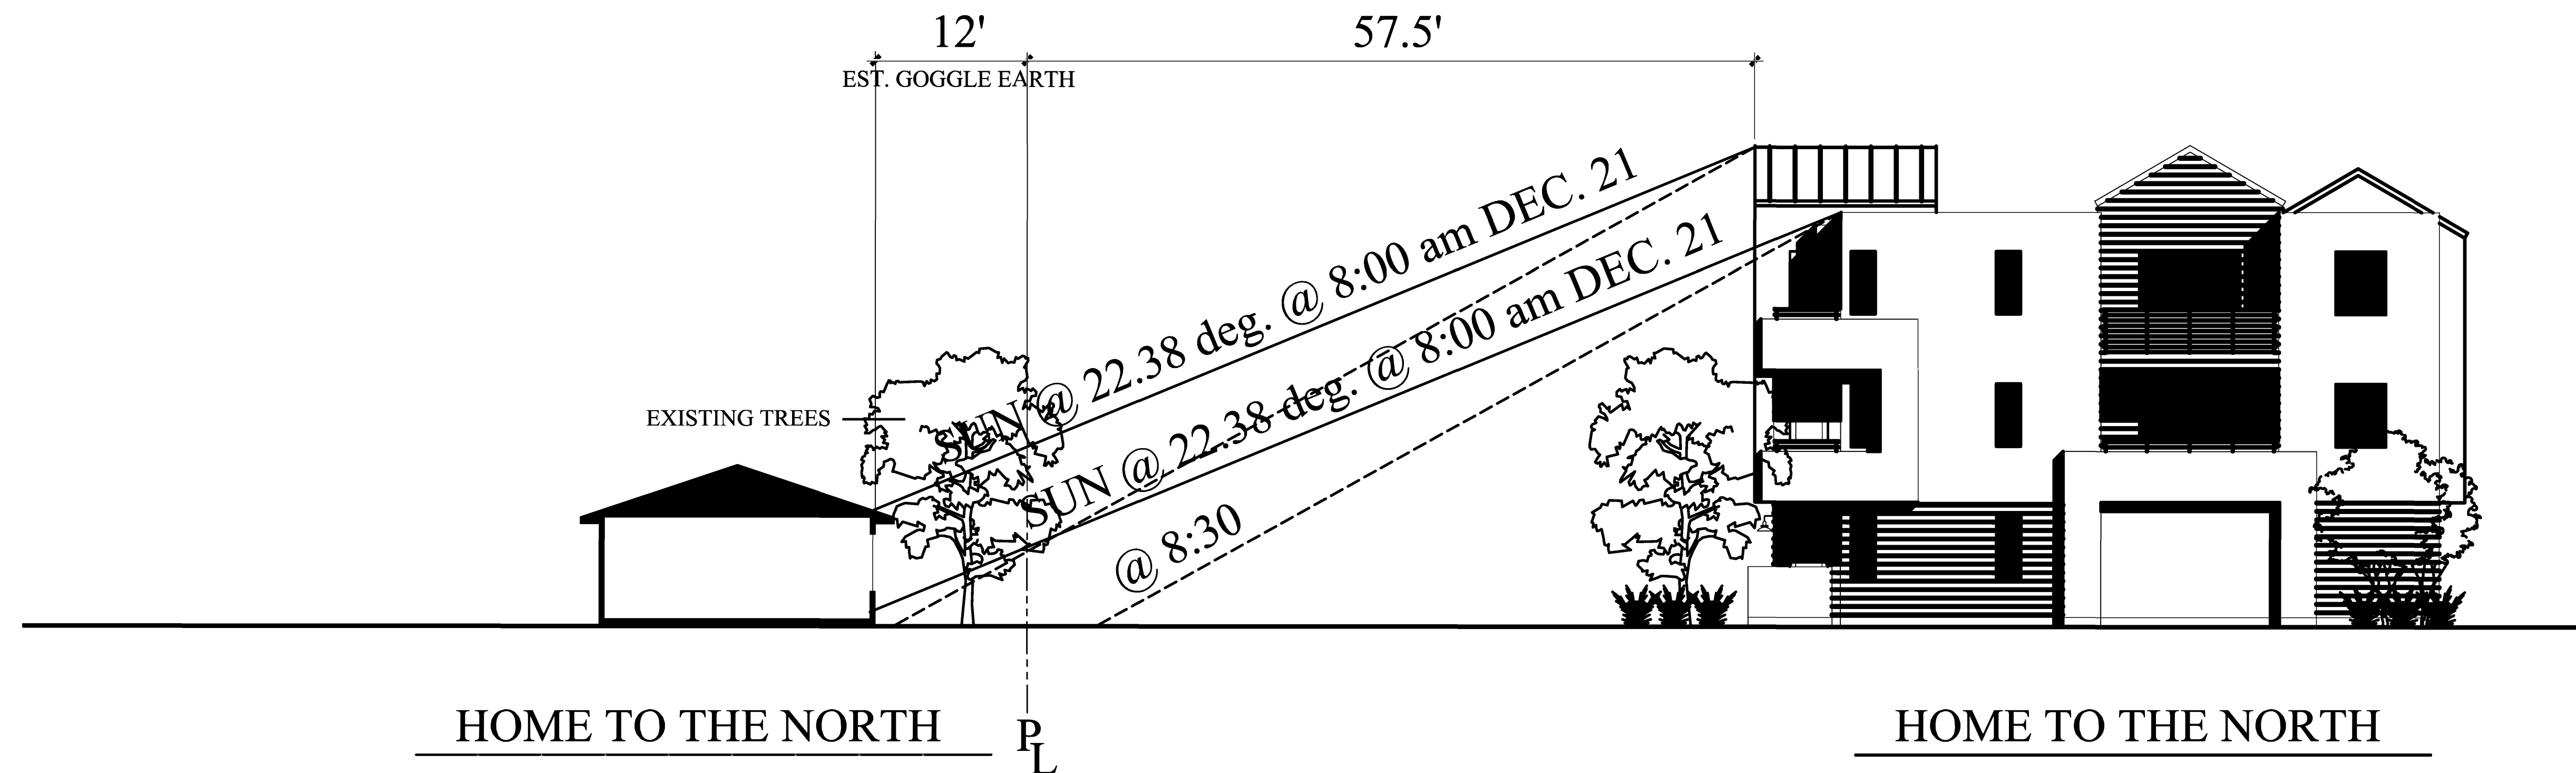

The long dimension of this building is plotted in a east west alignment.  
 The narrow elevation of this building faces east so the reality of the rising sun shading the building is nil.  
 By 8:30 the sun has risen higher and moved westerly resulting in no shading.

SUN ANGLE STUDY FOR HOMES TO THE WEST & WEST  
 WEST COLLEGE AVE. SANTA ROSA  
 McKellarMcGowan



THE MCKINLEY ASSOC., INC.  
 ARCHITECTURE & PLANNING  
 11 . 26 . 2019