


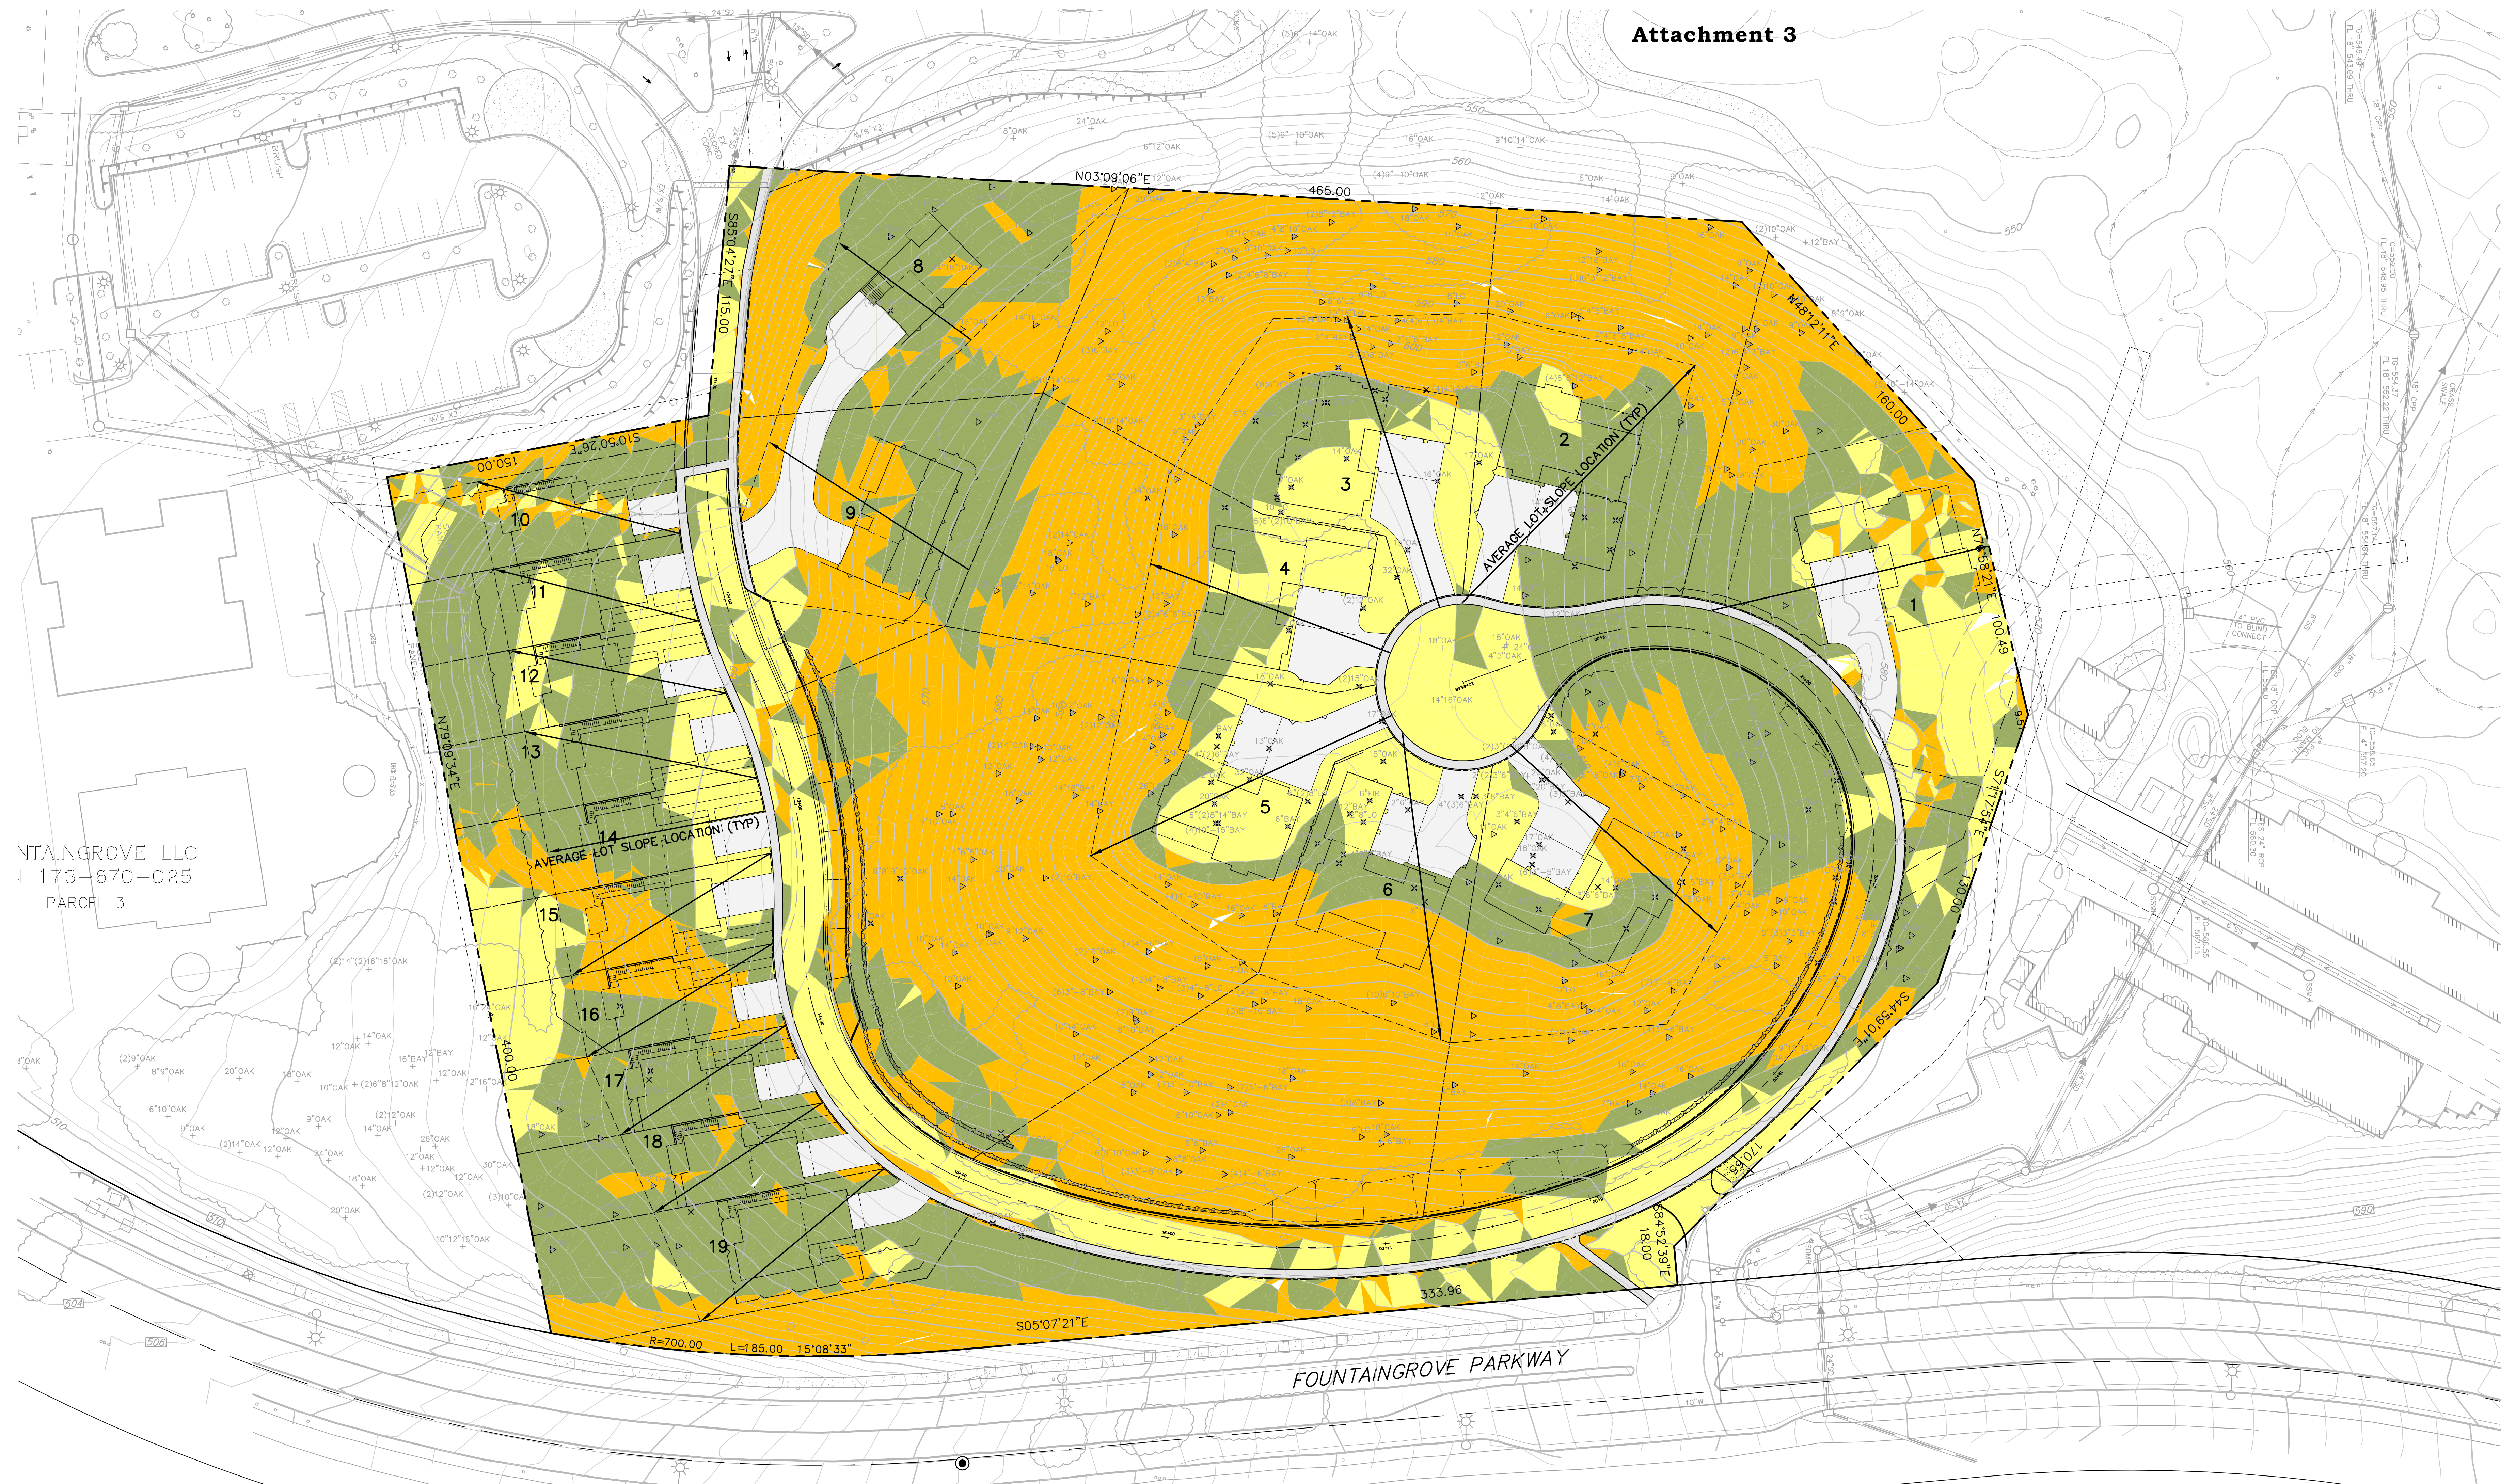


NTAINGROVE LLC
J 173-670-025
PARCEL 3

AVERAGE LOT SLOPE

LOT	SLOPE
1	12.8%
2	15.0%
3	13.4%
4	14.9%
5	6.3%
6	14.9%
7	11.8%
8	20.7%
9	24.5%
10	20.5%
11	15.2%
12	14.6%
13	14.9%
14	17.0%
15	20.0%
16	20.2%
17	19.8%
18	22.8%
19	23.3%

SLOPE LEGEND

Color	Range Beg.	Range End	Percent	Area
0%	0%	10%	20.7	67,400.02 sf
10.01%	10.01%	25.00%	34.8	113,565.37 sf
OVER 25%			44.6	145,417.08 sf
AVERAGE GRADE 26.97%				

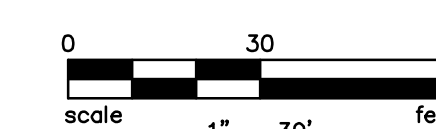

SLOPE ANALYSIS EXHIBIT **TERRAZZO AT FOUNTAINGROVE**

SANTA ROSA, CALIFORNIA

APRIL 2015
REV. JANUARY 2016

PREPARED BY:

CARLILE • MACY

CIVIL ENGINEERS • URBAN PLANNERS • LAND SURVEYORS • LANDSCAPE ARCHITECTS

15 THIRD STREET, SANTA ROSA, CA 95401
TEL (707) 542-6451 FAX (707) 542-5212

PROJECT No. 2007041.A0

SHEET 1 OF 1