

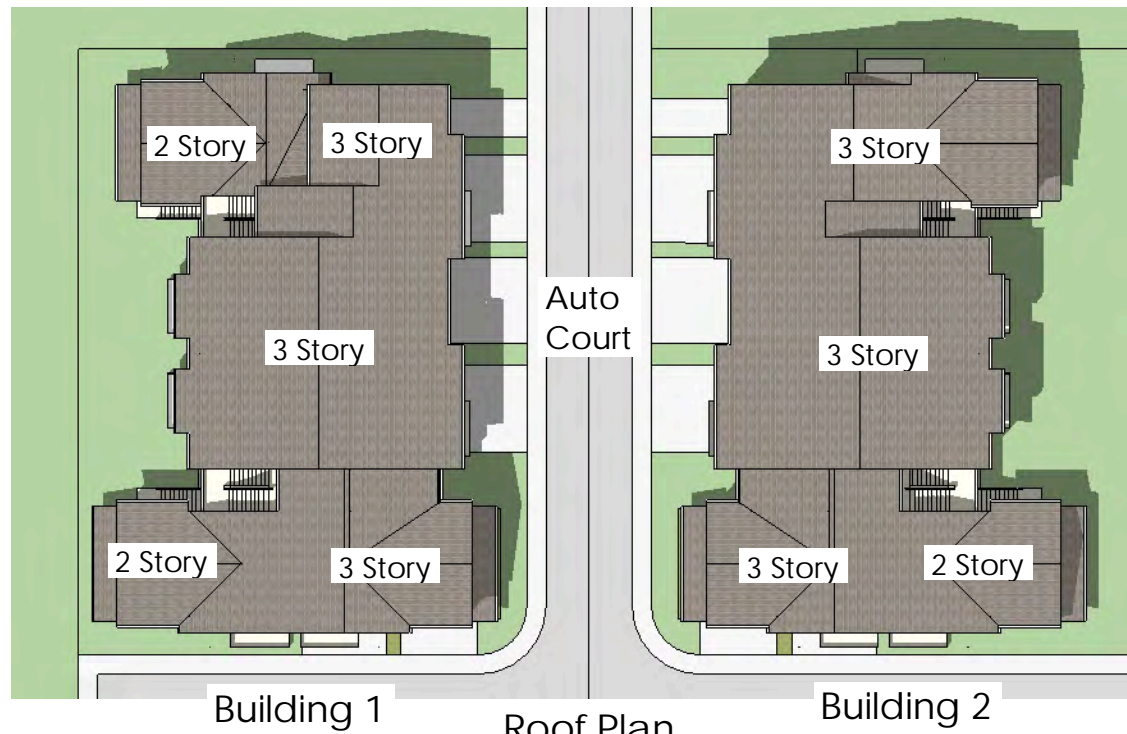


Burbank Avenue

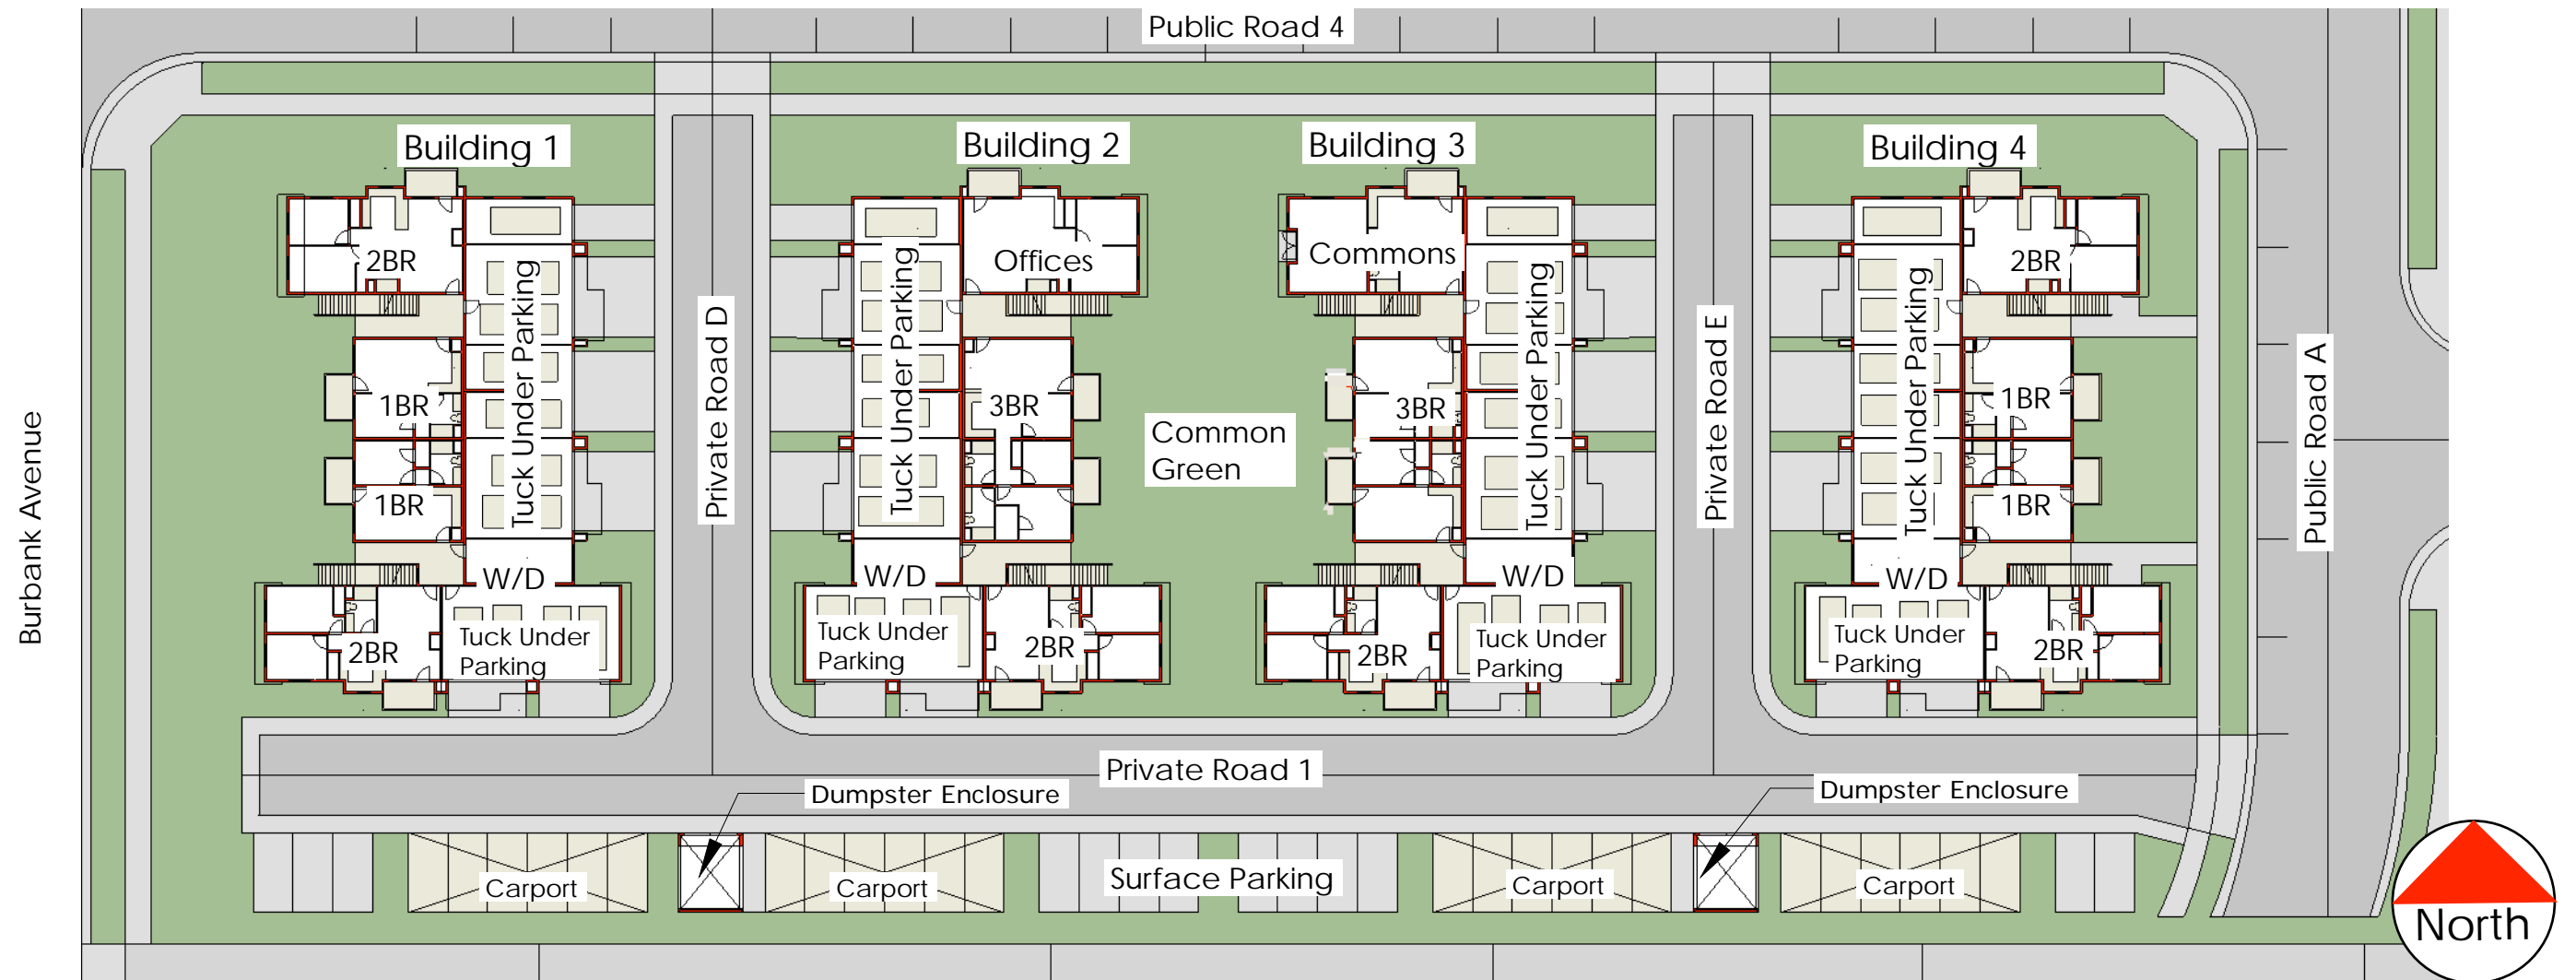

The apartments are stacked flats in four two & three story buildings with tuck under parking. There are 20-1 bedroom/ 1 bath units, 26-2 bedroom/ 1 bath units and 18-3 bedroom/ 2 bath units for a total of 64 units. There are 44 tuck-under parking spaces and 24 carport spaces for a total of 68 covered spaces allowing 1 double garage space per building to be used as ADA parking. There are 28 tandem driveway spaces and 15 surface parking spaces with an additional 26 on-street parallel spaces for a total of 137 spaces providing an apartment parking ratio of 2.14 spaces per unit.

The apartment buildings are arranged so that the tuck-under parking faces inward and away from Burbank Avenue and the public street system creating a pair of auto courts connected by an internal private drive along the southern property boundary. Management offices, resident's community room, fitness room and laundries along with 10 ADA units (representing at least one of each unit type) are located at grade. Upper level units are accessed by common stairs. All units have either a private balcony or patio.

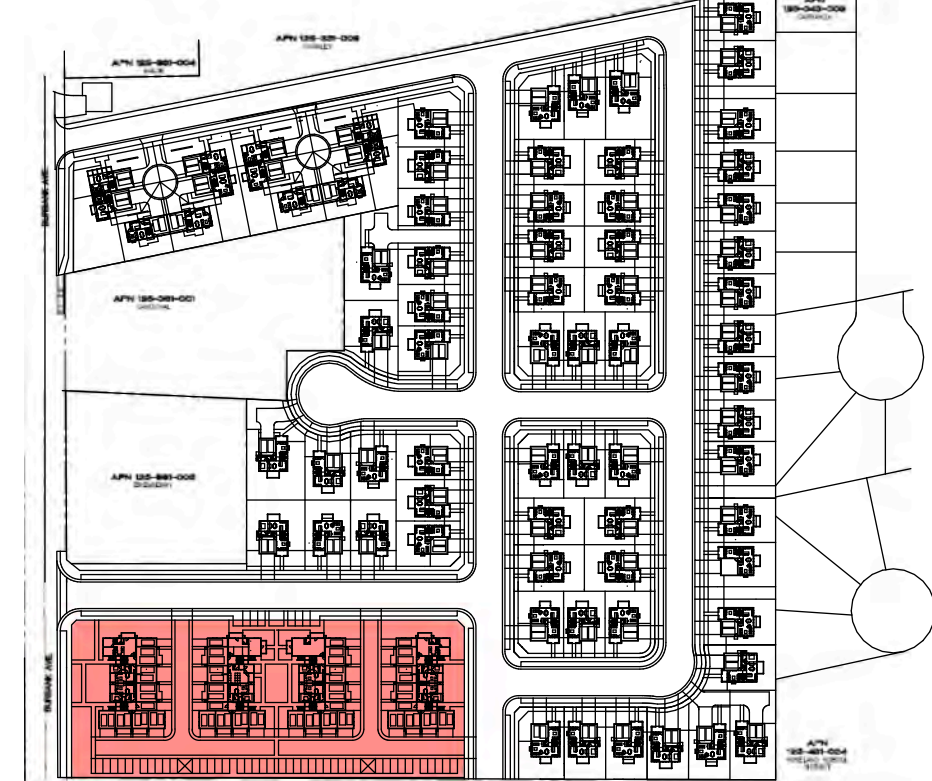

Jon Worden Architects
512 Matheson Street
Healdsburg, CA 95448
707-239-9076

Prepared For
Schellinger Brothers

Burbank Avenue
Concept Study

Apartment Site
Plan 1:40

20
2/4/20



Building1 Elevation Looking East
After Design Review Modifications



Building 1 Elevation Looking East
Before Design Review Modifications




Jon Worden Architects
512 Matheson Street
Healdsburg, CA 95448
707-239-9076

Prepared For
Schellinger Brothers

Burbank Avenue
Concept Study

Comparative
Model Views

21
12/7/19

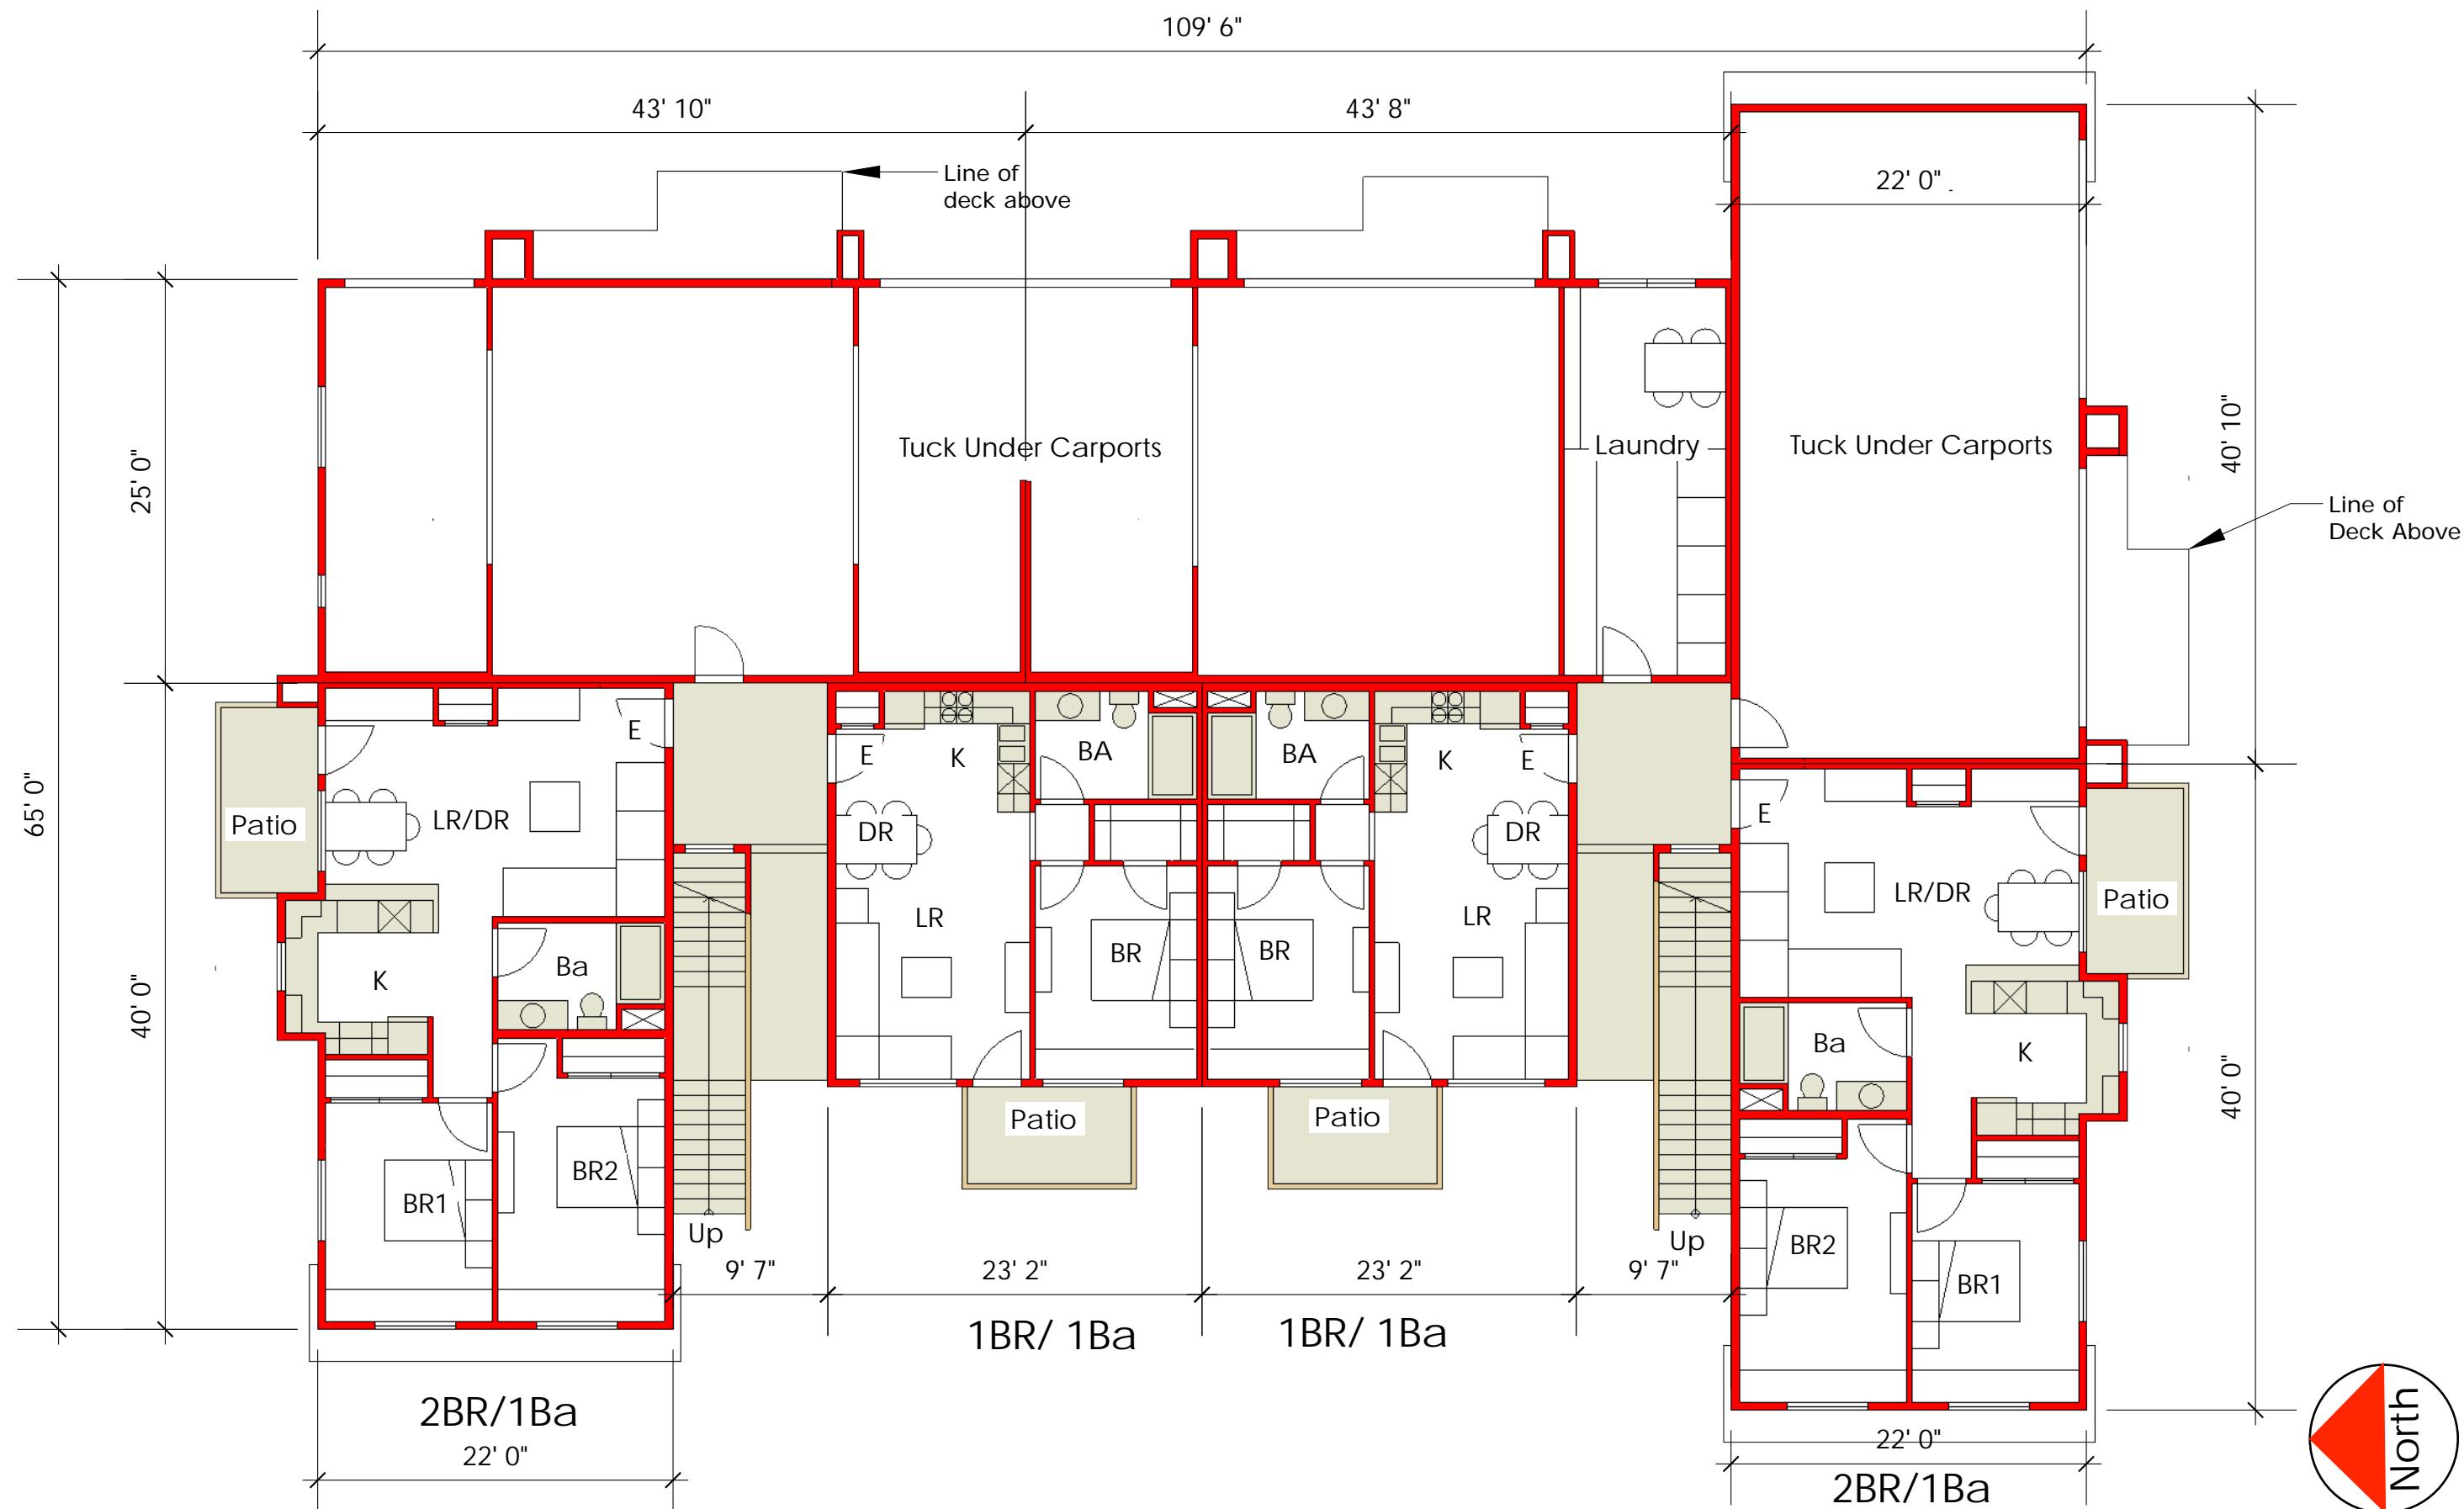


Jon Worden Architects
512 Matheson Street
Healdsburg, CA 95448
707-239-9076

Prepared For
Schellinger Brothers

Burbank Avenue
Concept Study

Building 1/ Lower
Floor Plan 1:10

22
12/7/19

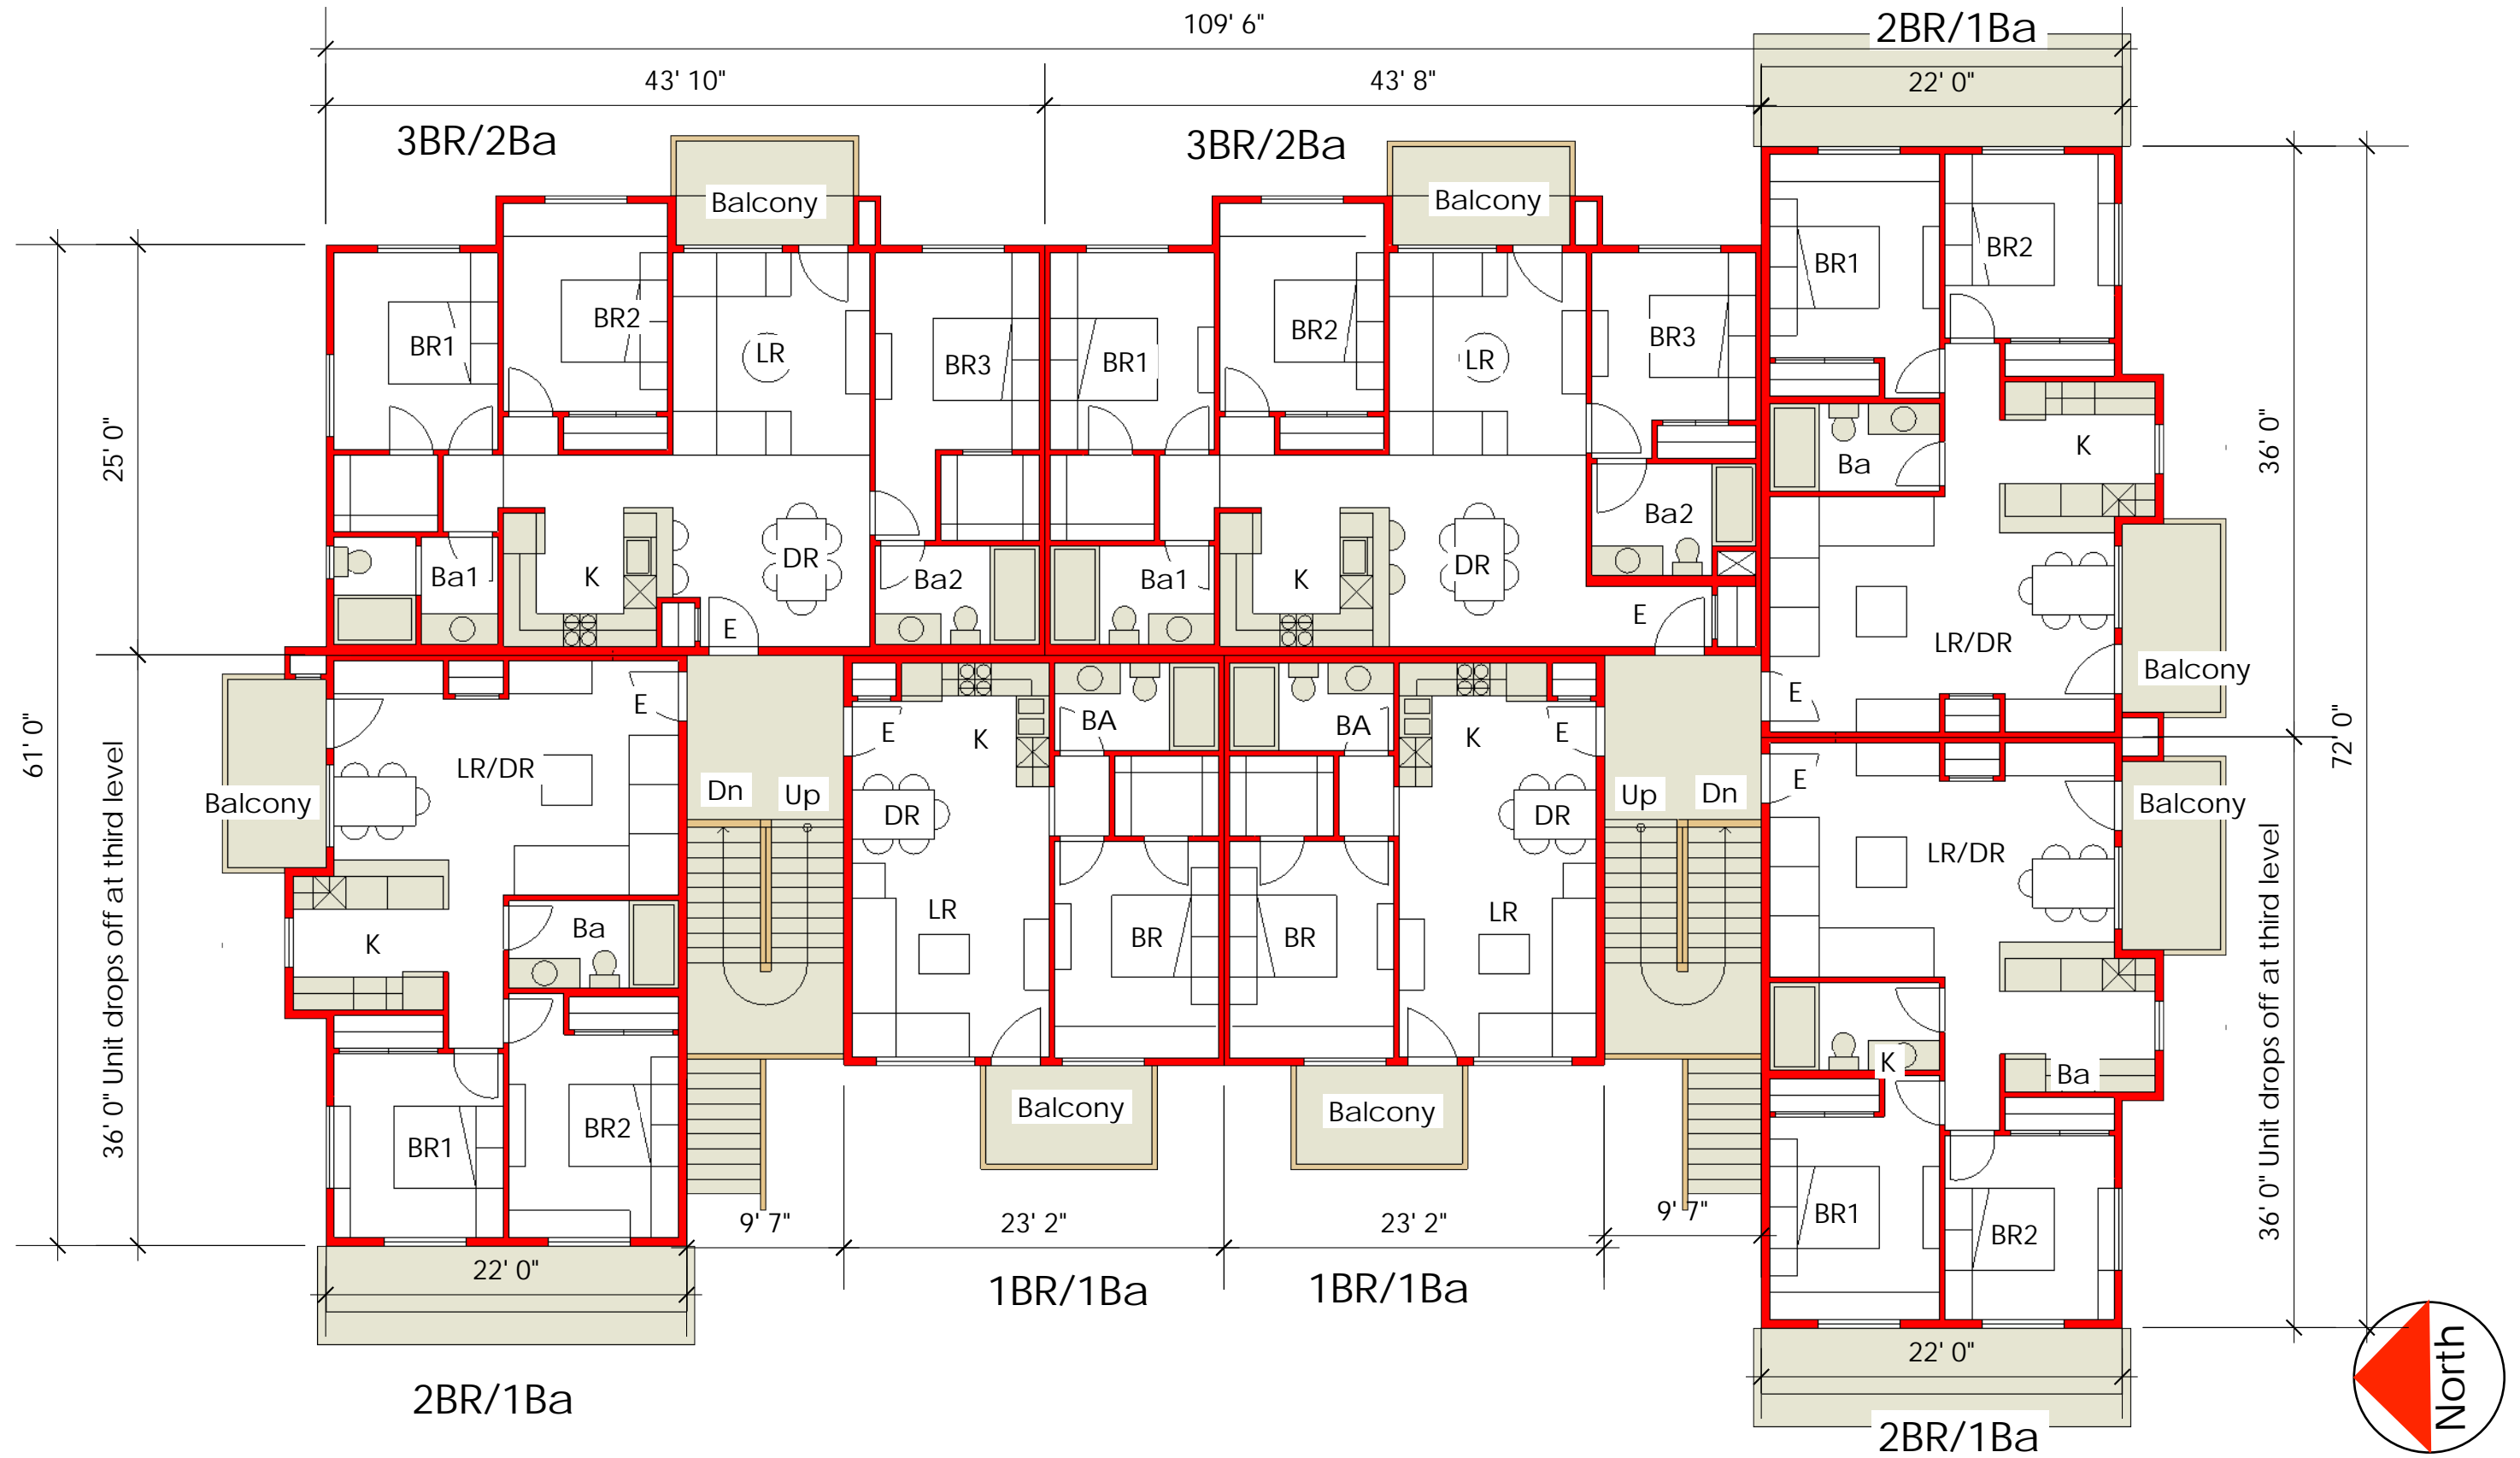


Jon Worden Architects
512 Matheson Street
Healdsburg, CA 95448
707-239-9076

Prepared For
Schellinger Brothers

Burbank Avenue
Concept Study

Building 1/ Upper
Floor Plan 1:10

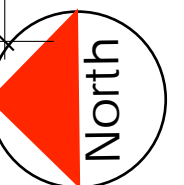

23
12/7/19



West (Burbank Avenue) Elevation

Entry to
Laundry



Laundry

East (Auto Court) Elevation



Jon Worden Architects
512 Matheson Street
Healdsburg, CA 95448
707-239-9076

Prepared For
Schellinger Brothers

Burbank Avenue
Concept Study

Building 1
Elevations 1:10

24
12/7/19



North (Entry Street) Elevation



South Elevation




Jon Worden Architects
512 Matheson Street
Healdsburg, CA 95448
707-239-9076

Prepared For
Schellinger Brothers

Burbank Avenue
Concept Study

Building 1
Elevations 1:10

25
12/7/19

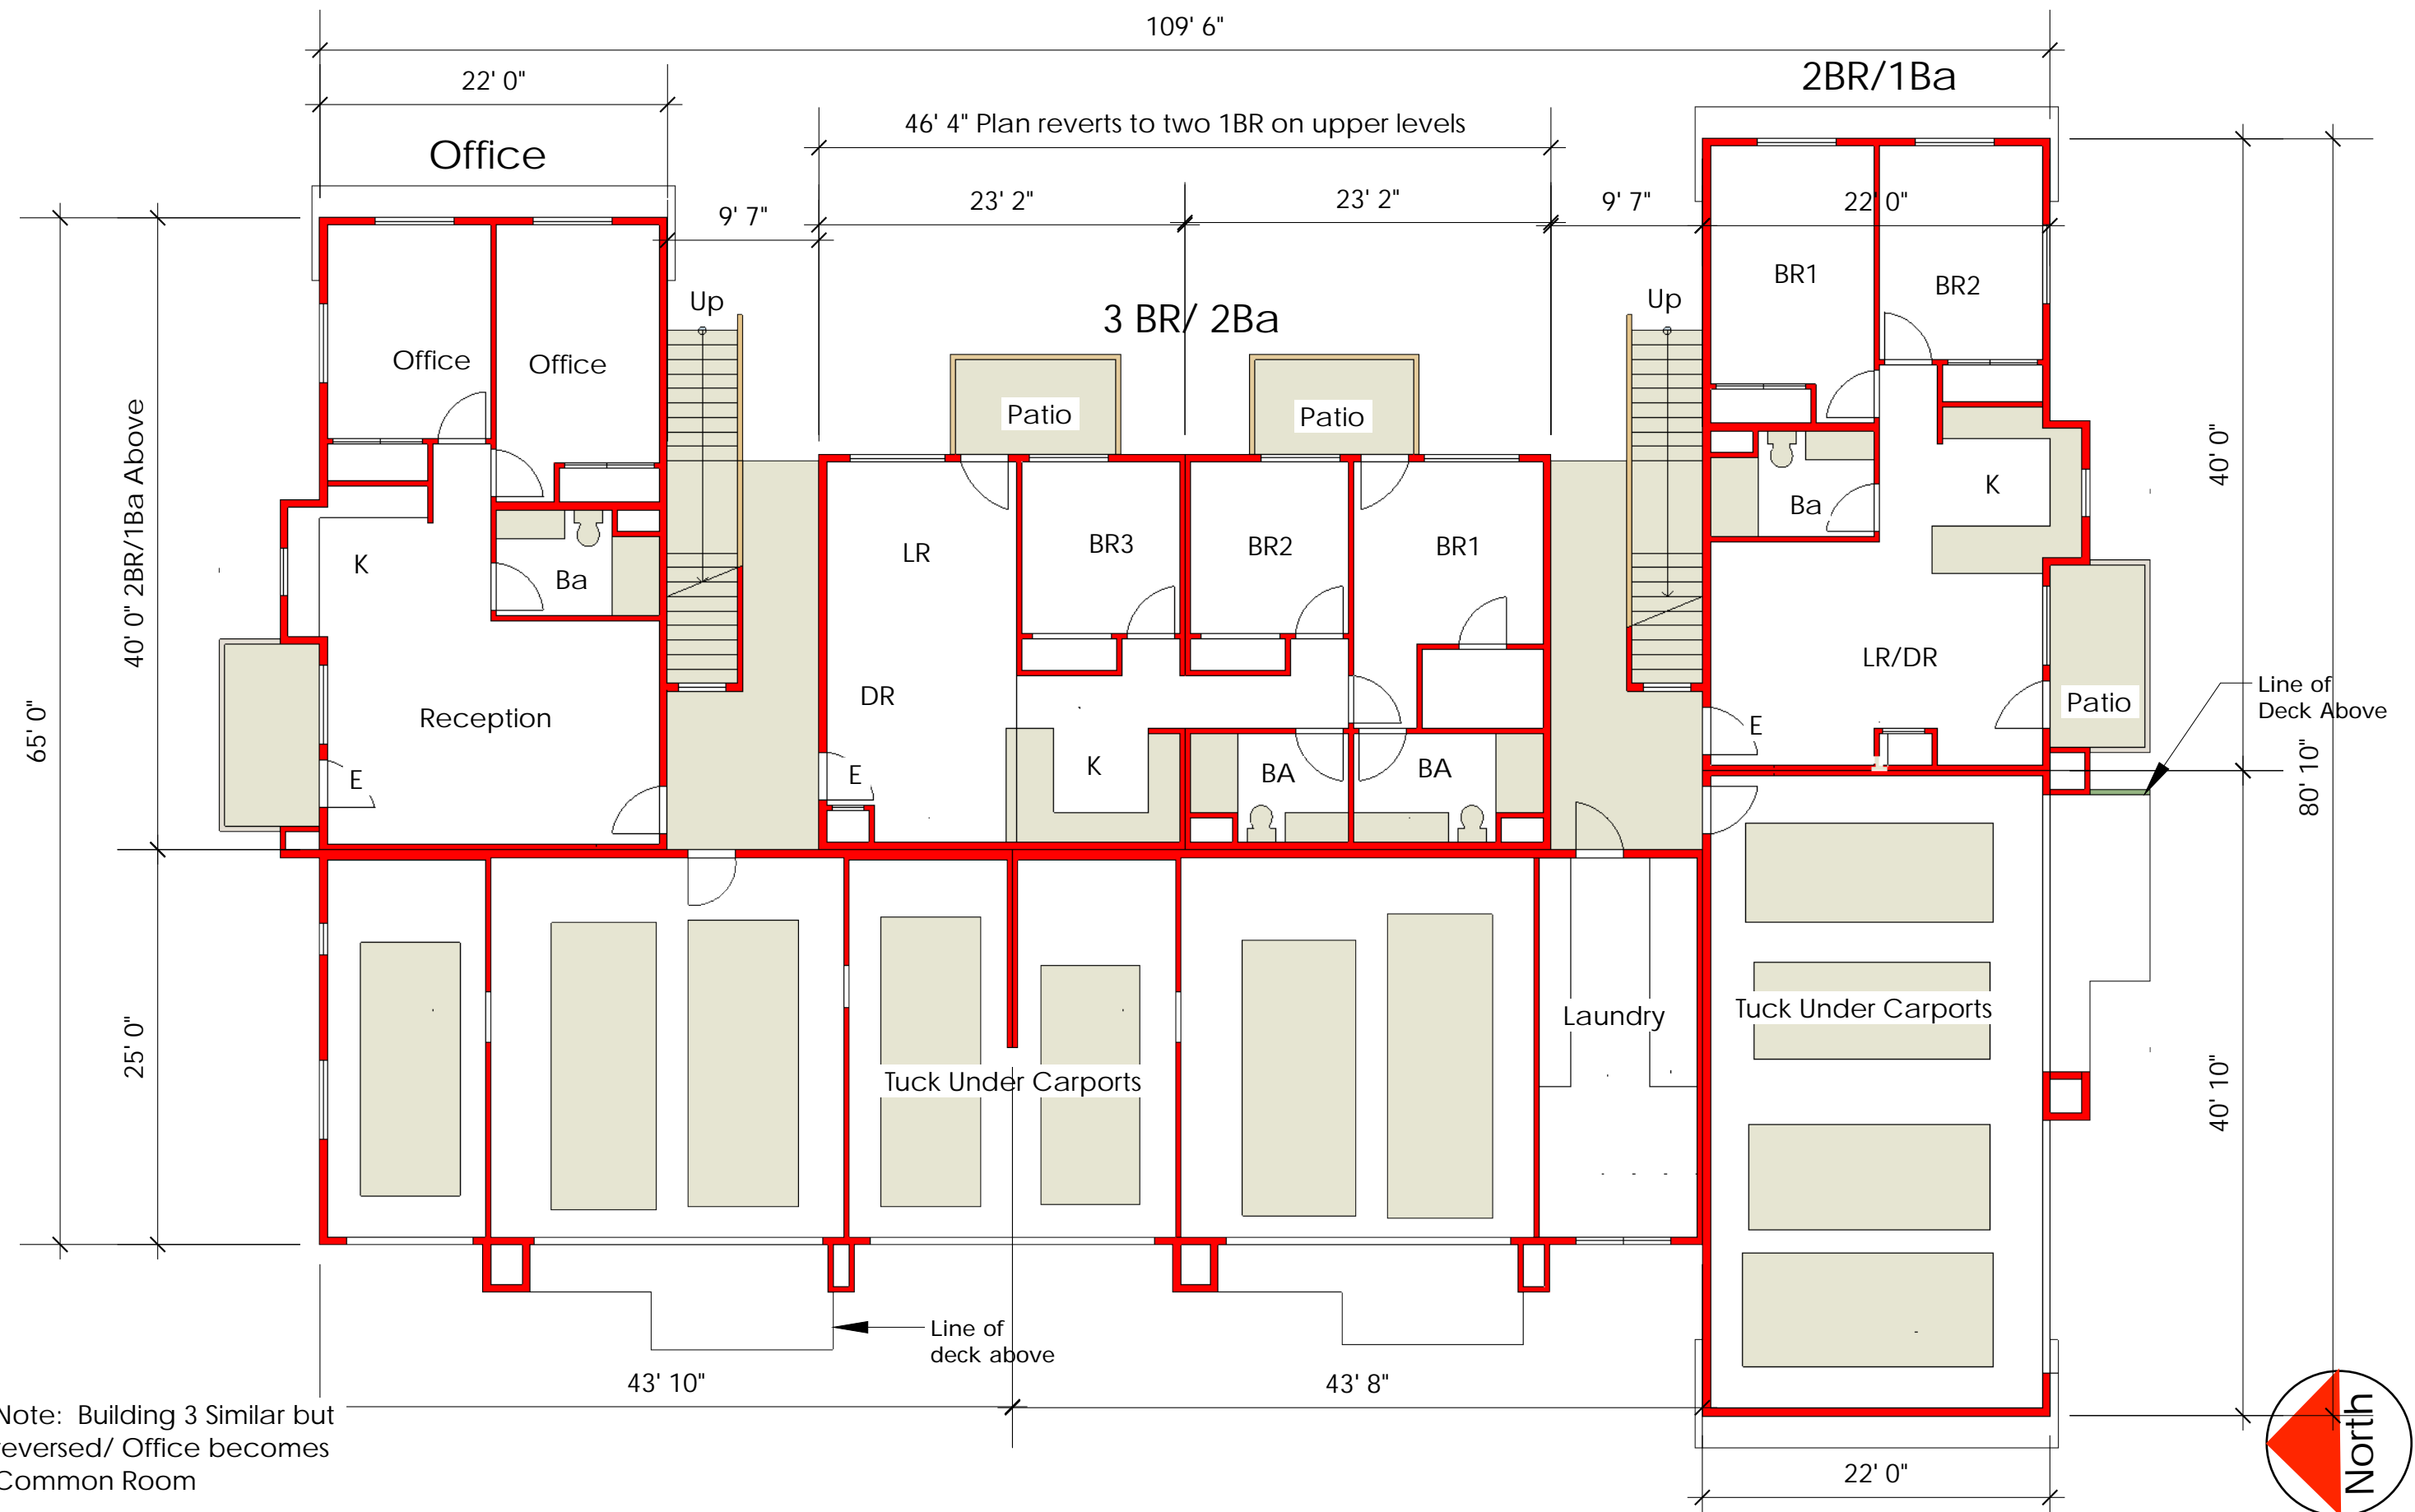

Note: Building 3 Similar but reversed/ Office becomes Common Room




Jon Worden Architects
512 Matheson Street
Healdsburg, CA 95448
707-239-9076

Prepared For
Schellinger Brothers

Burbank Avenue
Concept Study

Building 2/ Lower
Floor Plan 1:10

26
12/7/19

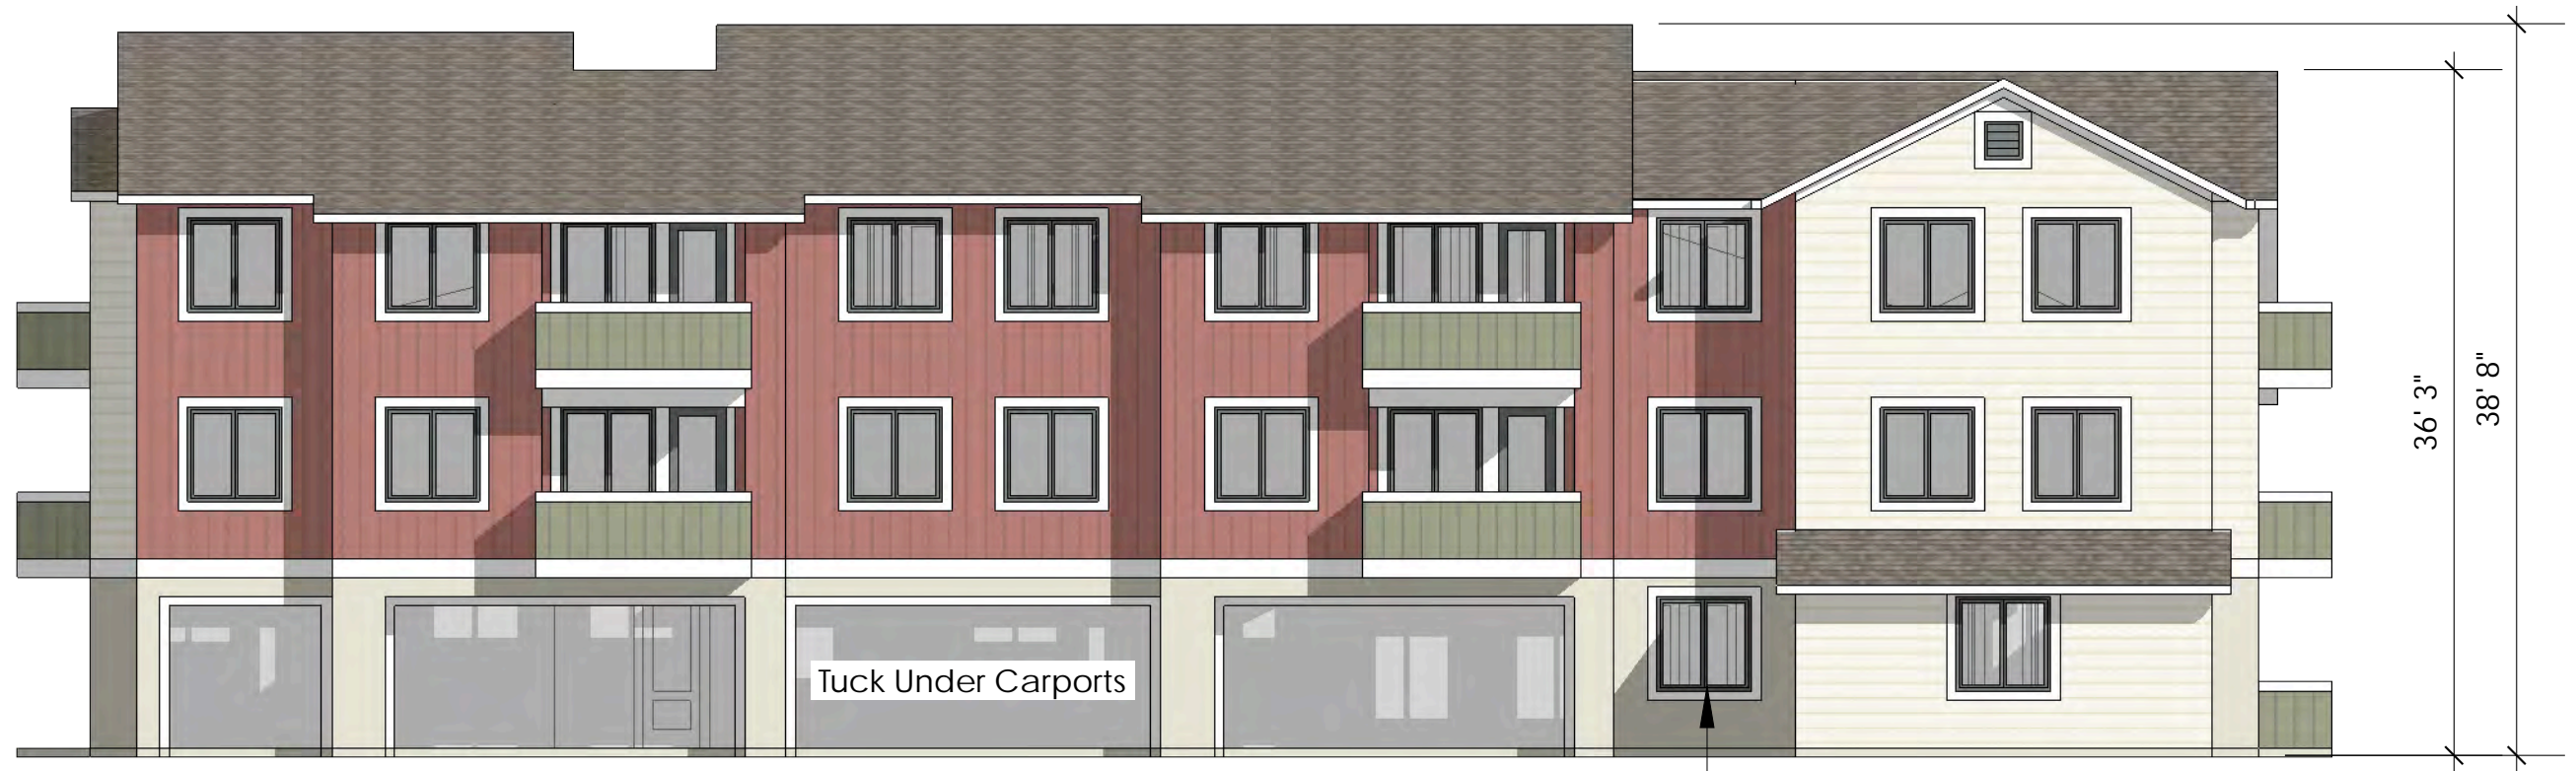

West (Auto Court) Elevation



East (Common Green) Elevation



Jon Worden Architects
512 Matheson Street
Healdsburg, CA 95448
707-239-9076

Prepared For
Schellinger Brothers

Burbank Avenue
Concept Study

Building 2
Elevations 1:10

27
12/7/19



North (Entry Street) Elevation



South Elevation



Jon Worden Architects
512 Matheson Street
Healdsburg, CA 95448
707-239-9076

Prepared For
Schellinger Brothers

Burbank Avenue
Concept Study

Building 2
Elevations 1:10

28
12/7/19



Birds eye View looking Southeast




Jon Worden Architects
512 Matheson Street
Healdsburg, CA 95448
707-239-9076


Prepared For
Schellinger Brothers

Burbank Avenue
Concept Study

Apartment
Model Views

29
2/4/20

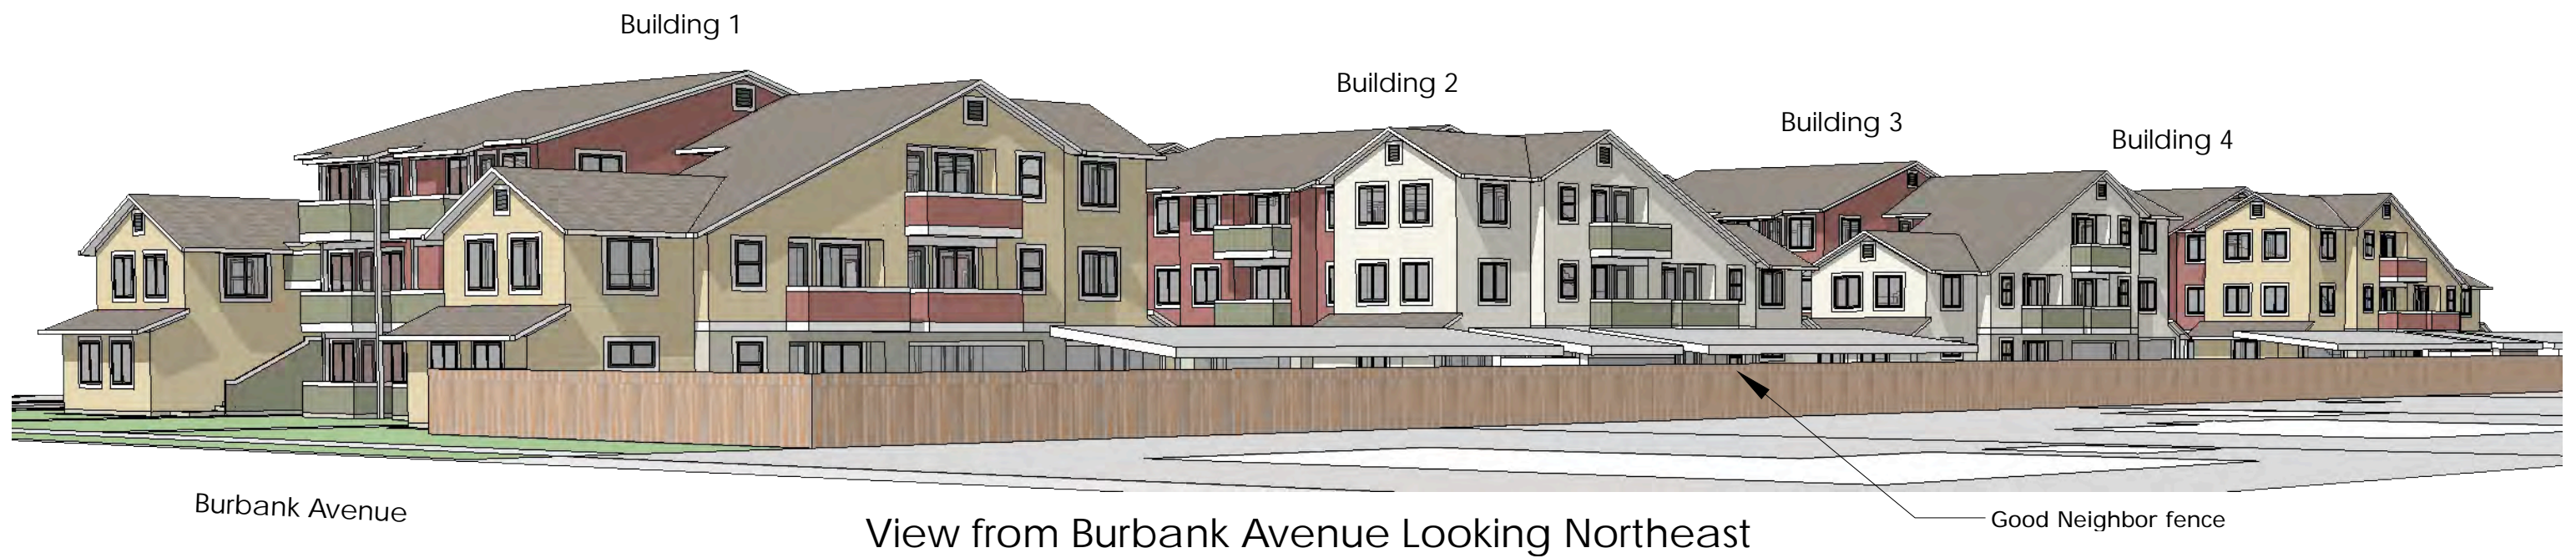


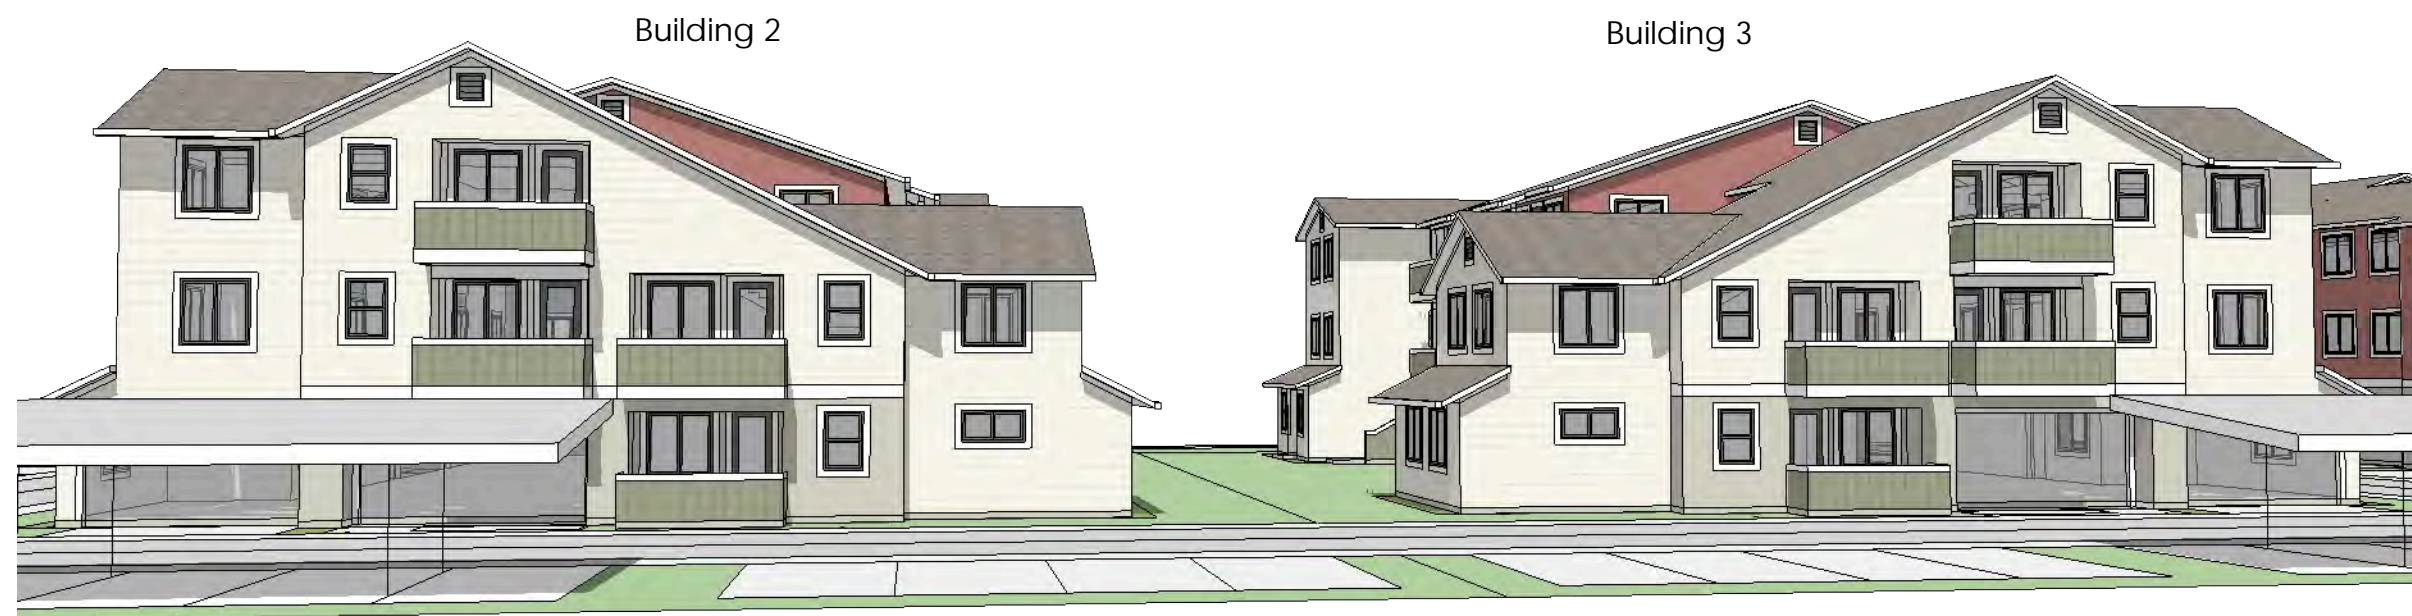



Entry Drive

View of Auto Court from Entry Drive Looking South

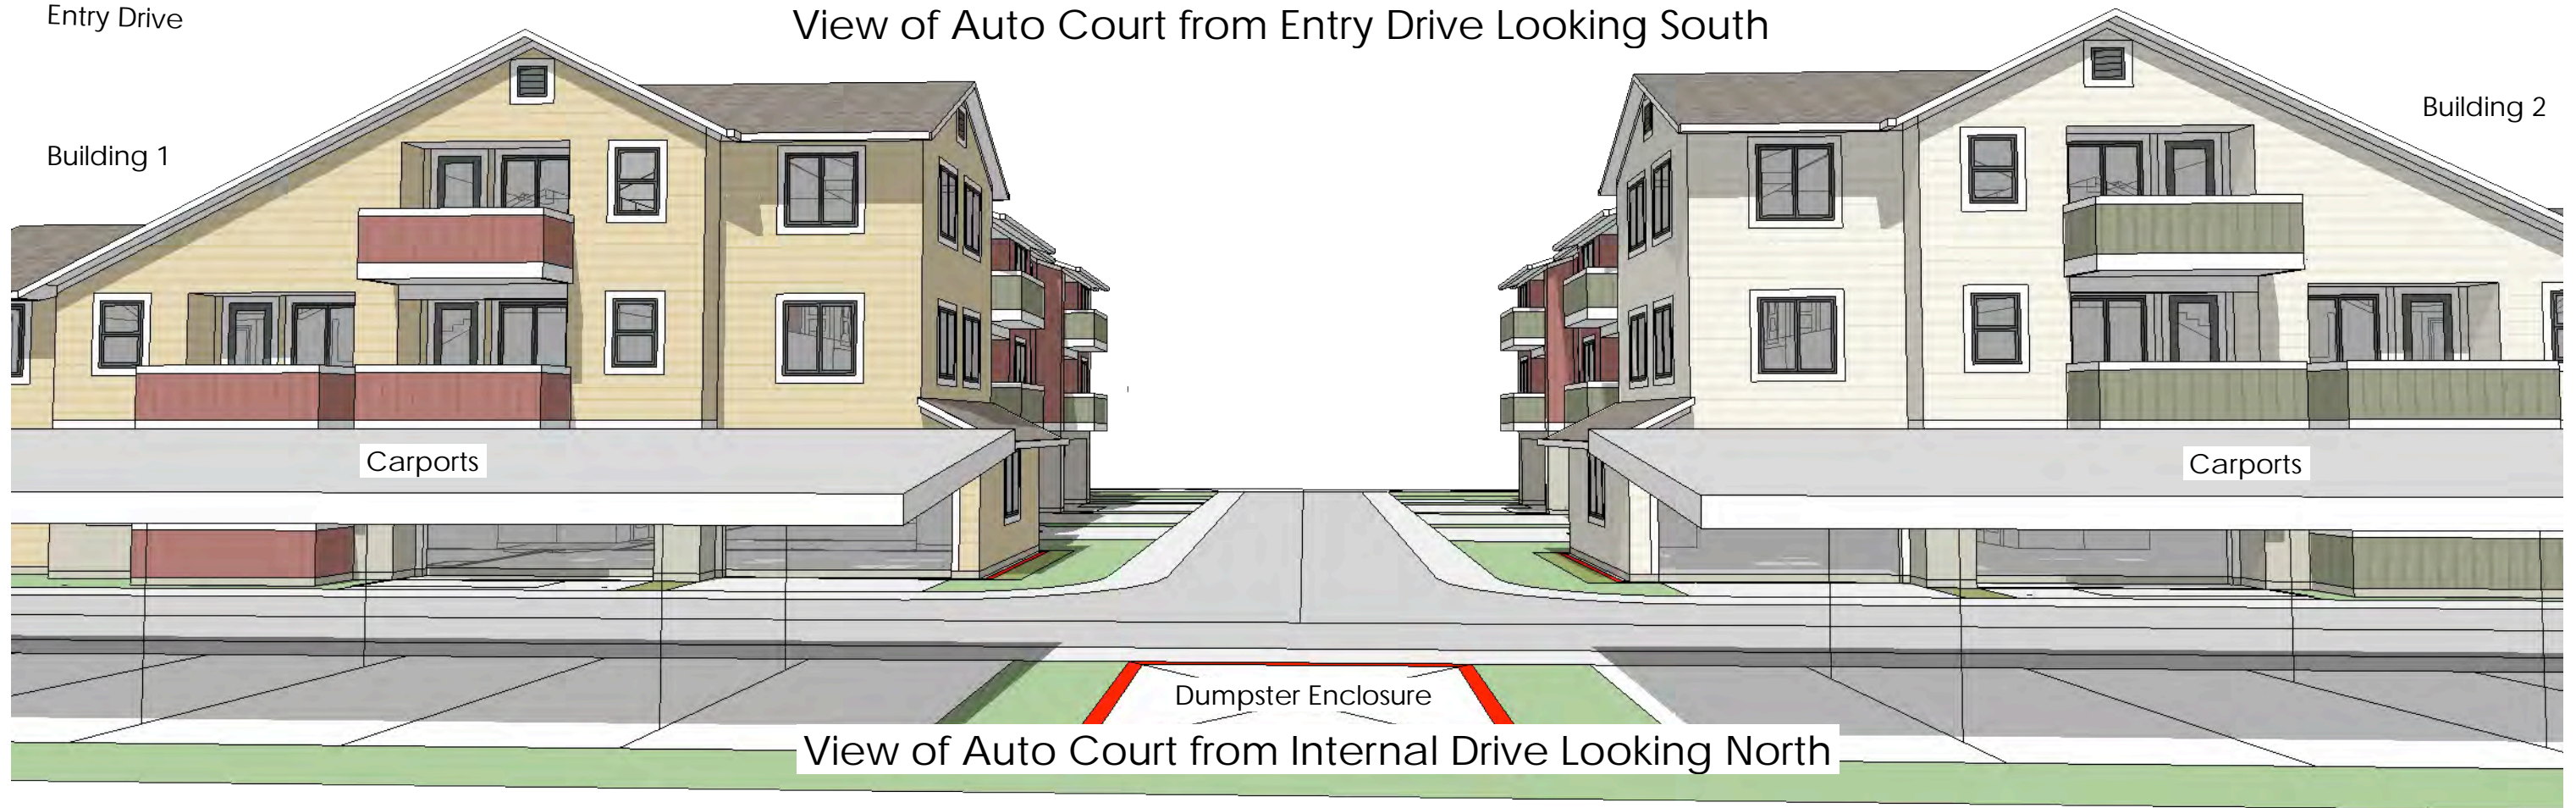

View of Auto Court from Internal Drive Looking North




Jon Worden Architects
512 Matheson Street
Healdsburg, CA 95448
707-239-9076

Prepared For
Schellinger Brothers

Burbank Avenue
Concept Study

Apartment
Model Views

32
12/7/19

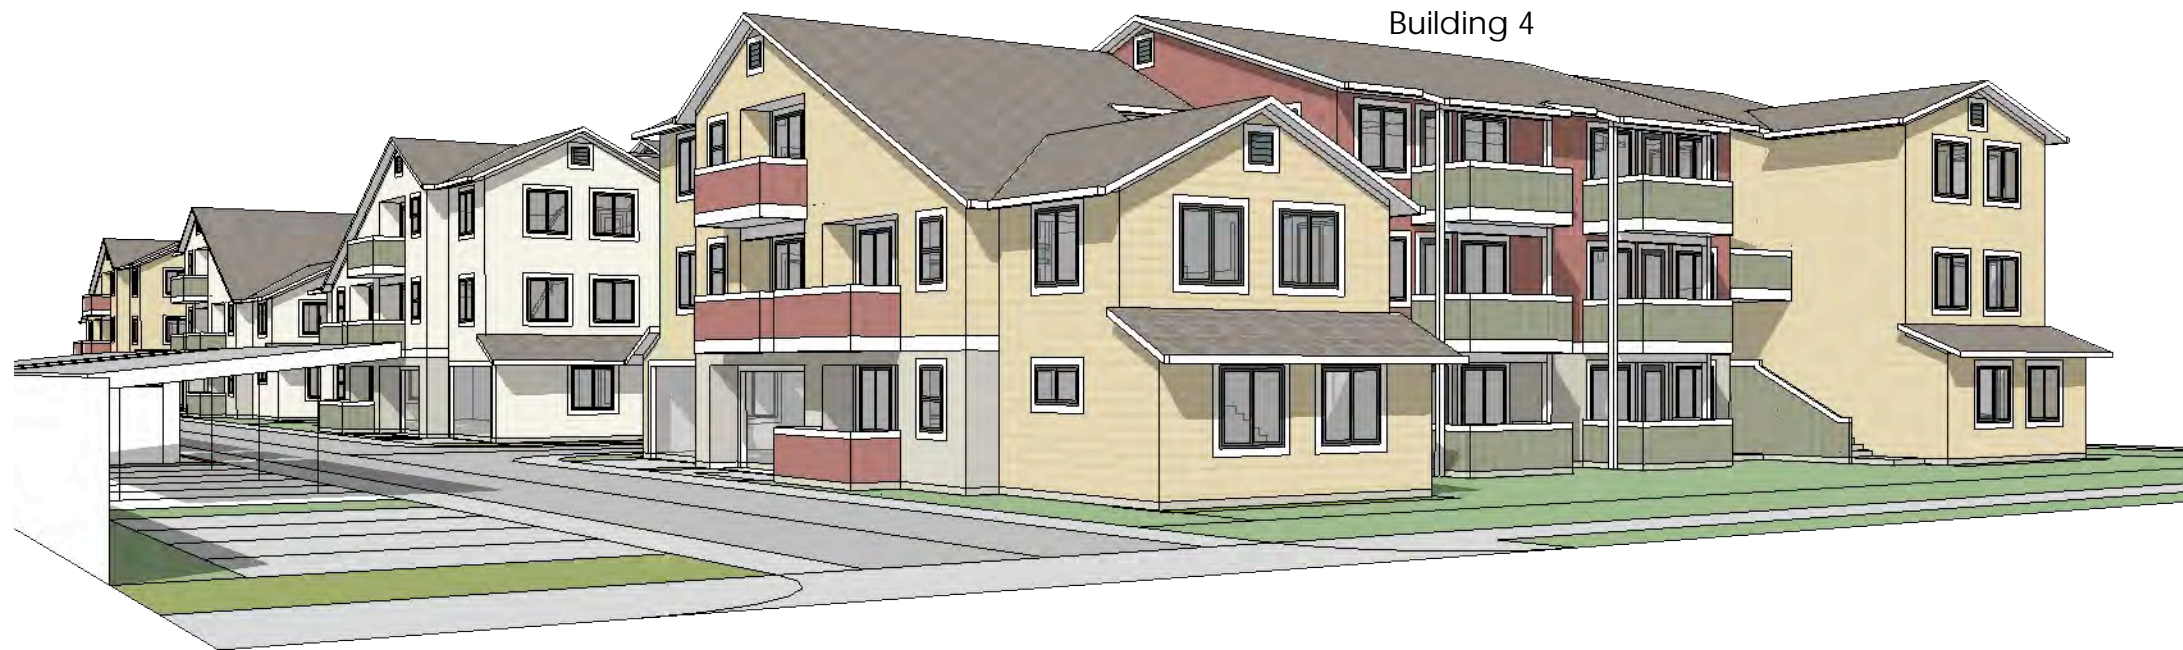

View Looking Looking Northwest at Internal Drive



Looking West at Building 4 from Internal Street



Jon Worden Architects
512 Matheson Street
Healdsburg, CA 95448
707-239-9076

Prepared For
Schellinger Brothers

Burbank Avenue
Concept Study

Apartment
Model Views

33
12/7/19



	1BR/1Ba	2BR/1Ba	2BR ADA	3BR/2Ba	3BR ADA	Totals
Level 1	4	-	6		2	14
Level 2	8	12		8		28
Level 3	8	8		8		24
Total	20	20	6	16	2	64

Unit Type	Area	No.
1BR/1Ba	579sf	16
1BR/1Ba/ ADA	579sf	4
2BR/1Ba	815sf	20
2BR/1Ba ADA	903sf	6
3BR/2Ba	1128sf	16
3BR/2Ba ADA	1158sf	2

Burbank Avenue

Birds Eye View Looking Northeast



Jon Worden Architects
512 Matheson Street
Healdsburg, CA 95448
707-239-9076

Prepared For
Schellinger Brothers

Burbank Avenue Concept Study

Apartment
Model Views

34
2/4/19