

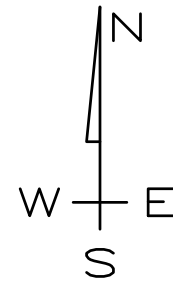


D:\DROPBOX\MCE JOBS\2017\169-17 WORDEN SUBDIVISION-SCHELLINGER\DWGS\169-17 T.M.DWG 12/24/2019 9:26 AM TY

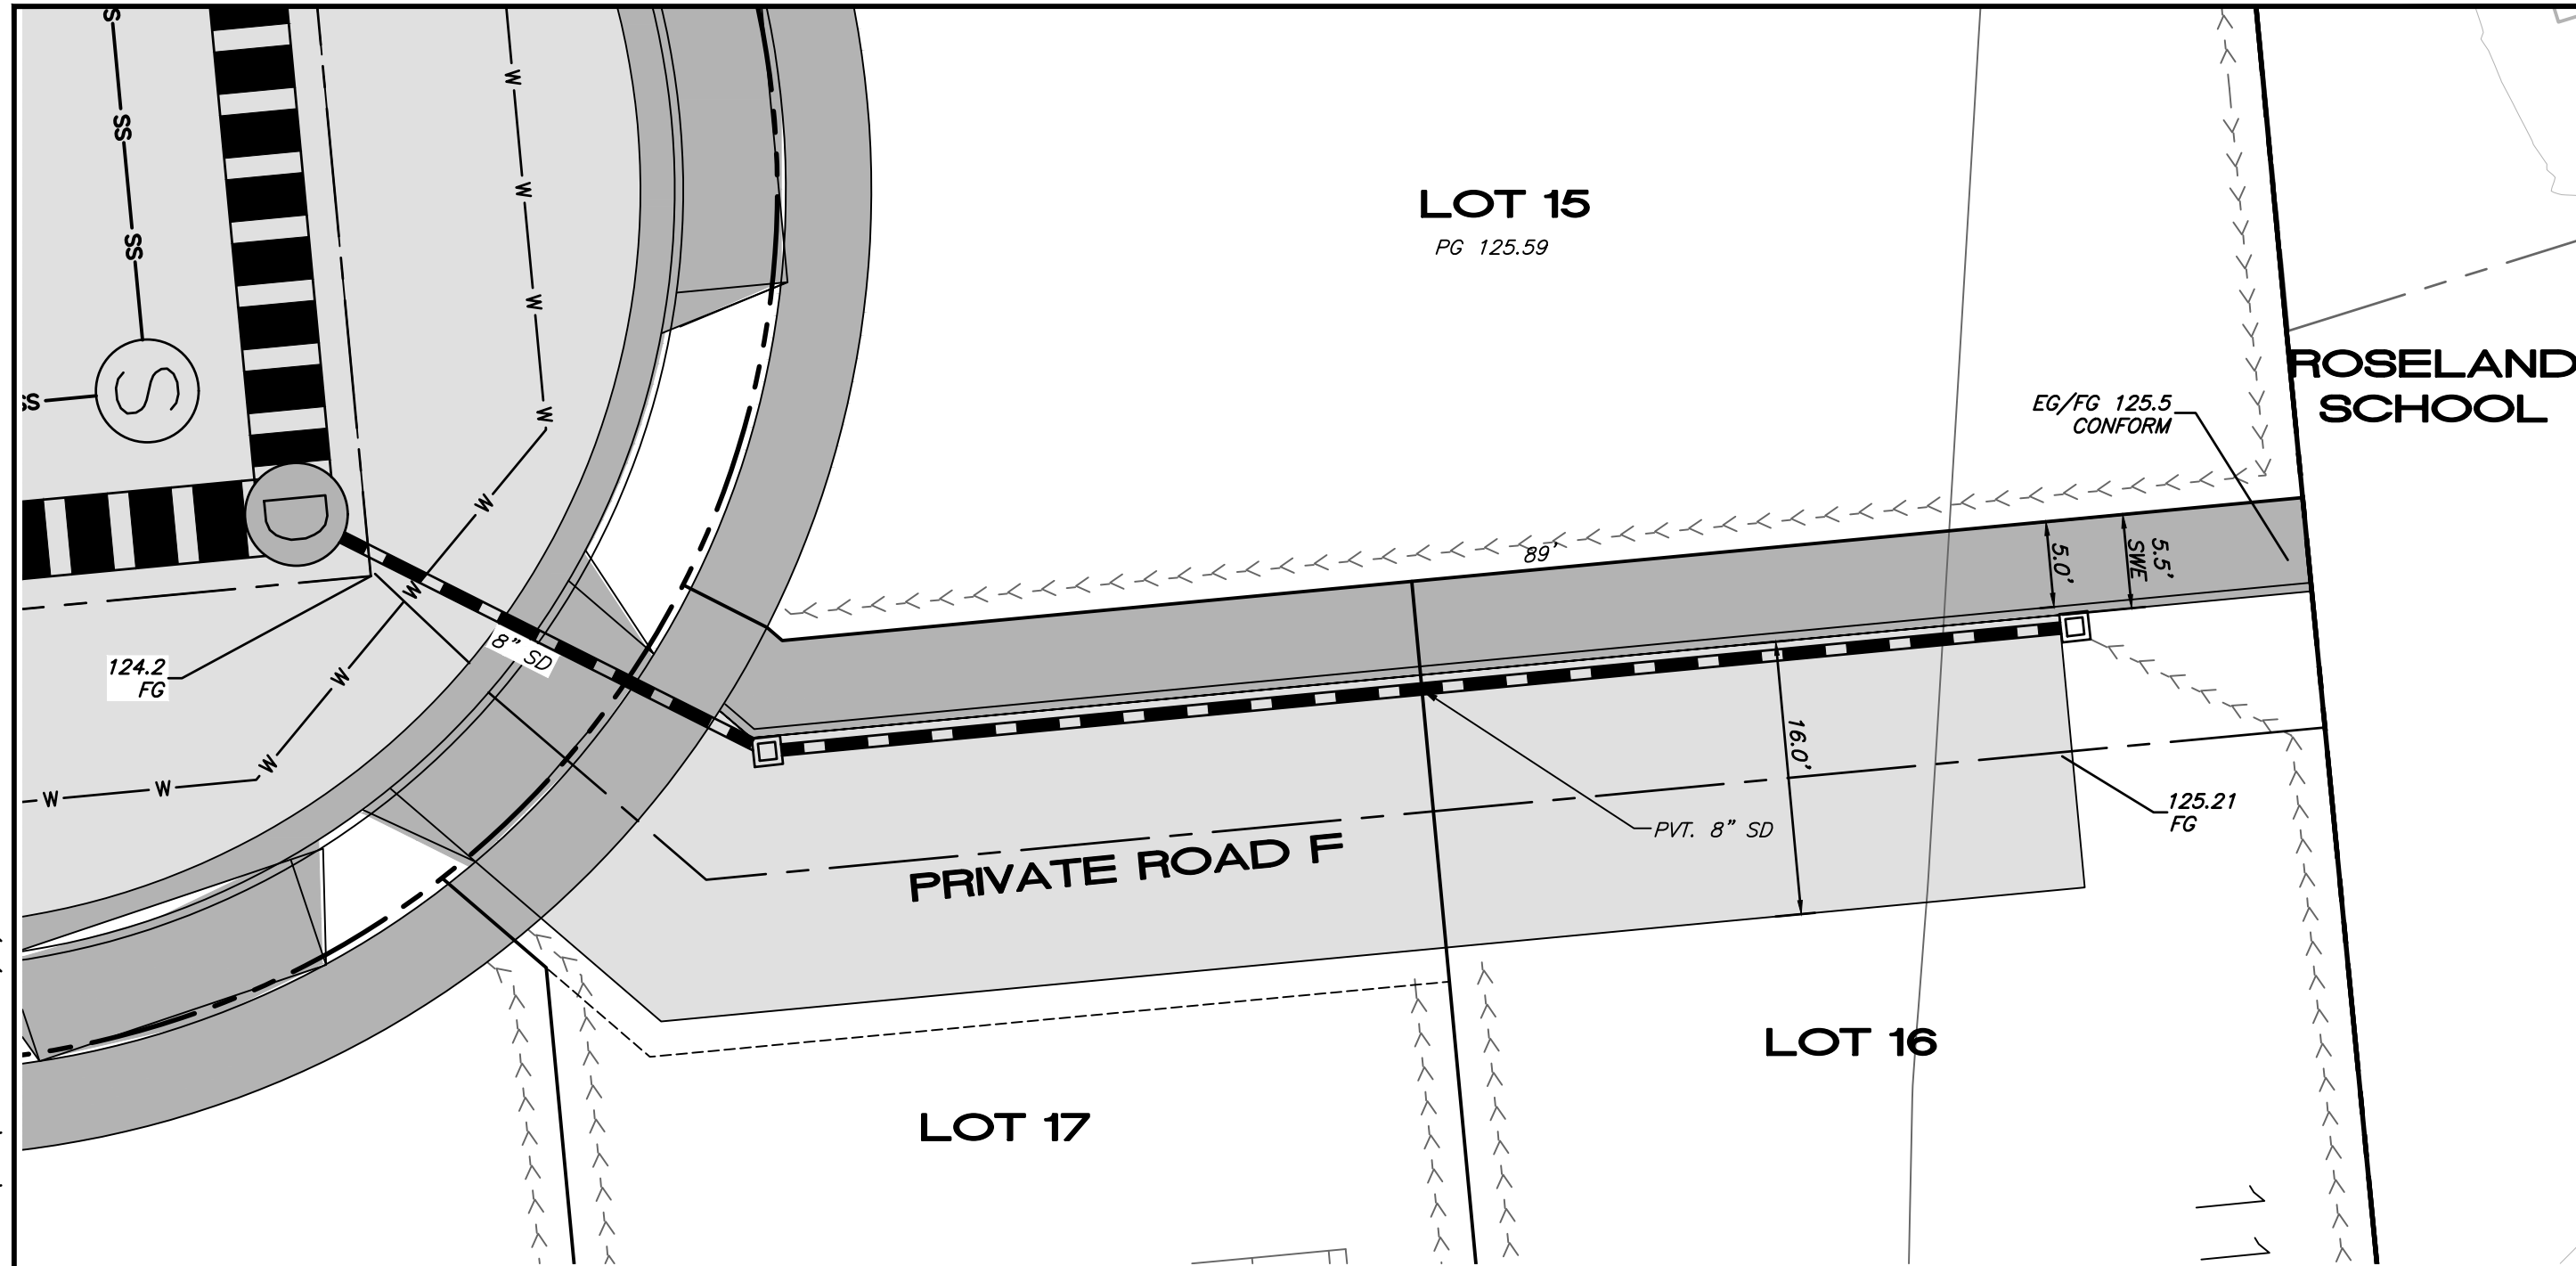

SCALE 1"=10'

PRIVATE ROAD F ACCESS

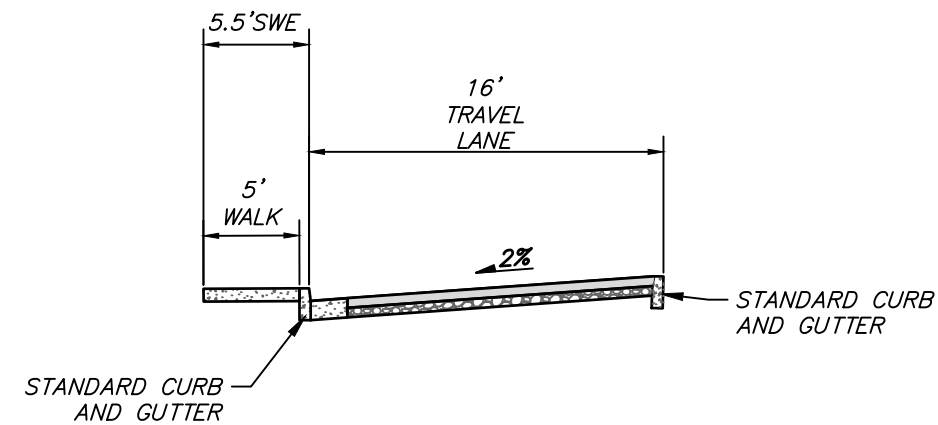

TYPICAL SECTION
PRIVATE ROAD F



MUNSELLE CIVIL ENGINEERING
♦ CIVIL ENGINEERING ♦ SURVEYING ♦
♦ PLANNING ♦ CONST. MANAGEMENT ♦
513 CENTER STREET
HEALDSBURG, CA 95448
(707) 395-0968

MUNSELLE
CIVIL ENGINEERING
CIVIL ENGINEERING AND PLANNING

SCHOOL ACCESS EXHIBIT
SCHELLINGER BURBANK
125-331-003, 125-361-006, 125-361-007, 125-361-003
1400, 1690, 1720, 1780 BURBANK AVE.
SANTA ROSA, CA

DATE:
12-24-19

JOB NO.
169-17

SHEET 1 OF 1