

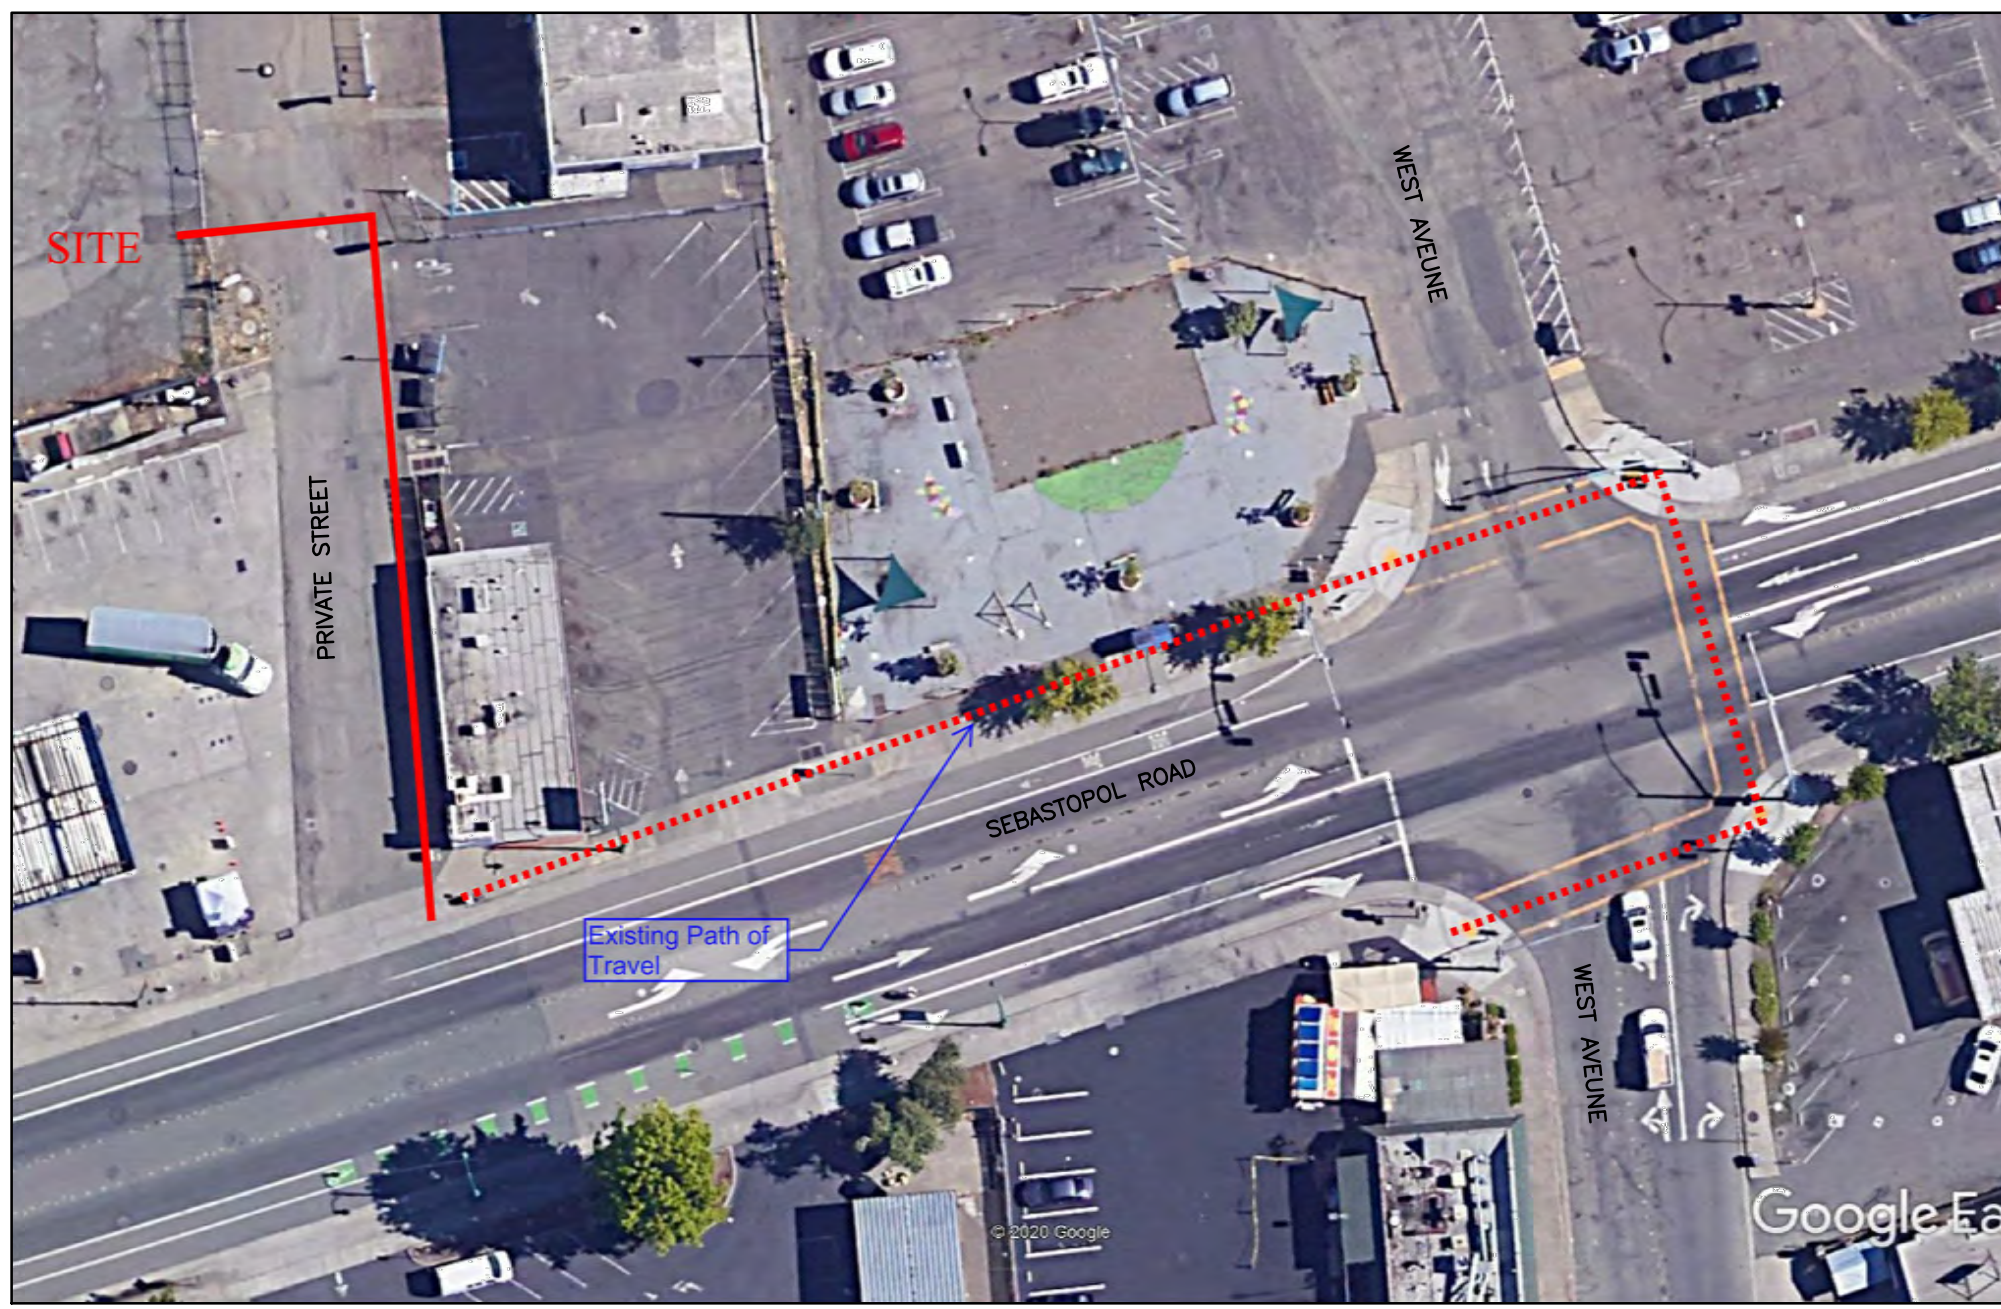
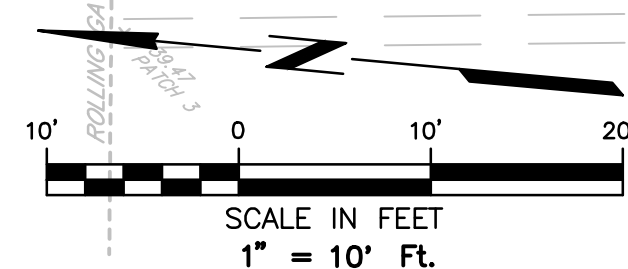


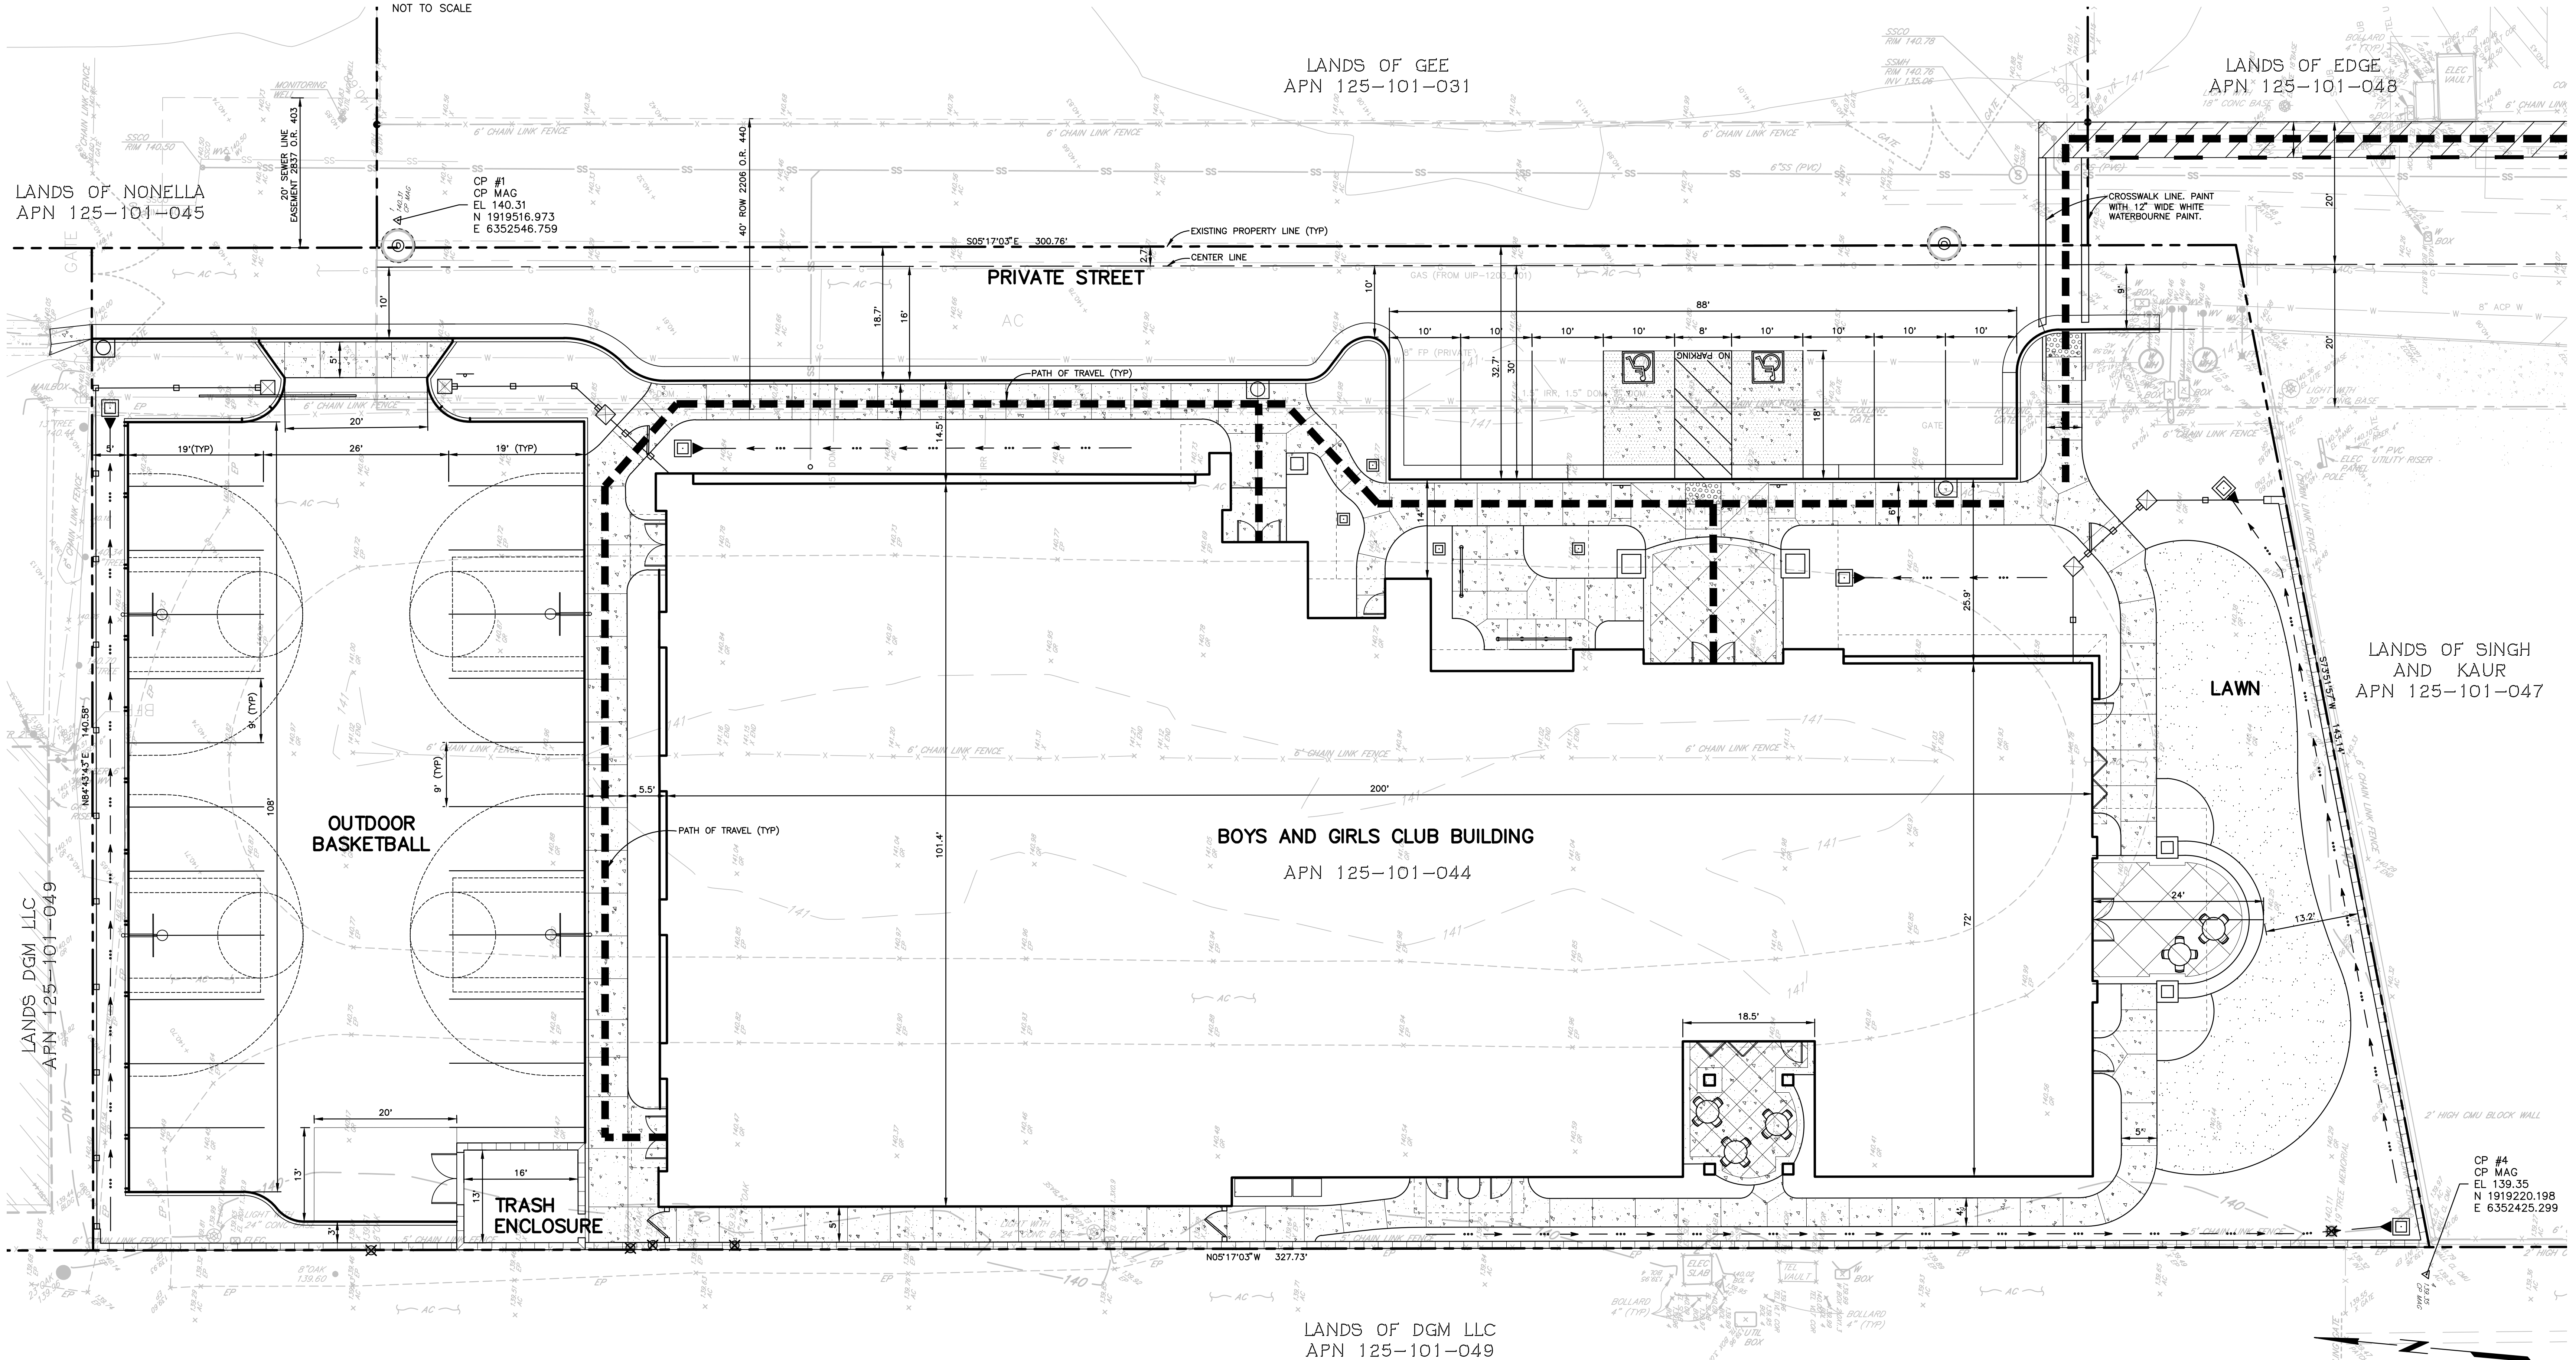


PATH OF TRAVEL EXHIBIT

NOT TO SCALE

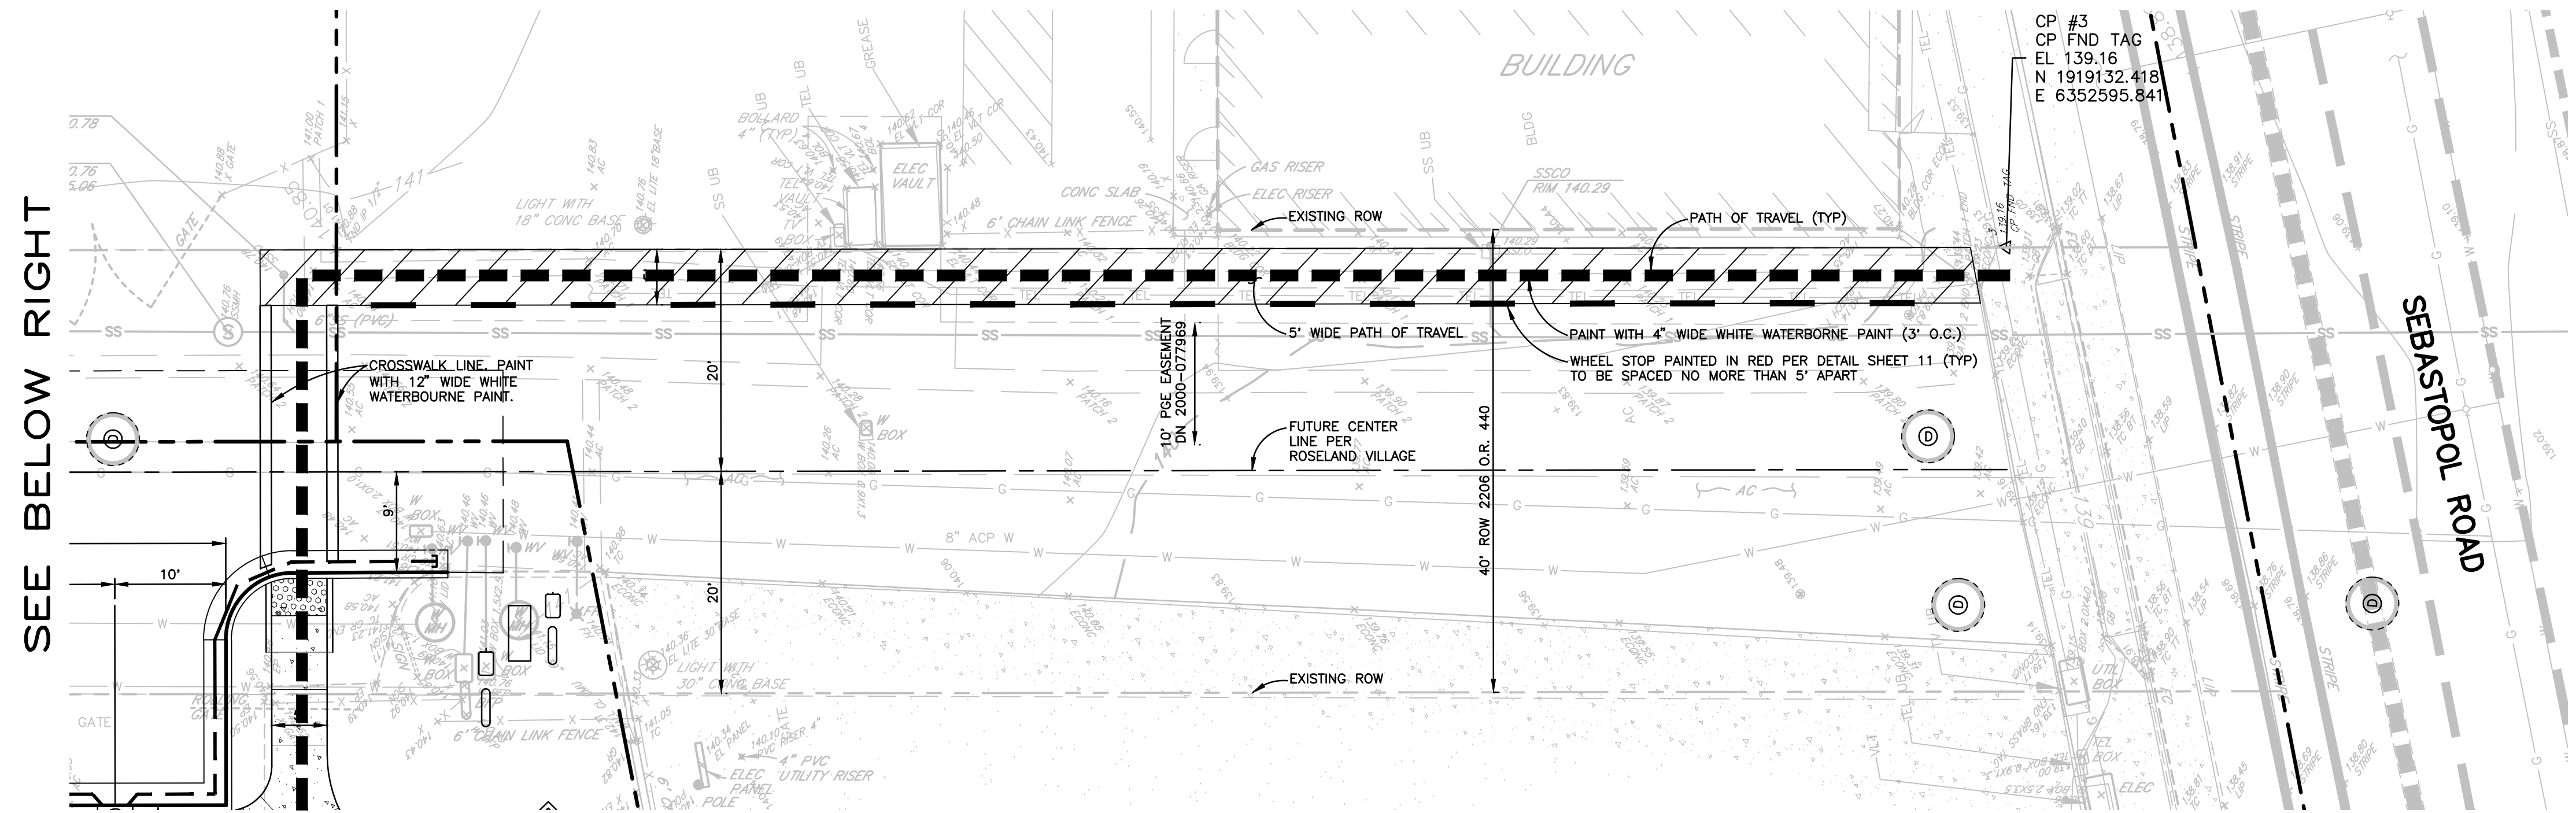

Brelje & Race
CONSULTING ENGINEERS
475 Aviation Boulevard, Suite 120
Santa Rosa, CA 95403
v: 707-576-1322
f: 707-576-0469
www.brce.com

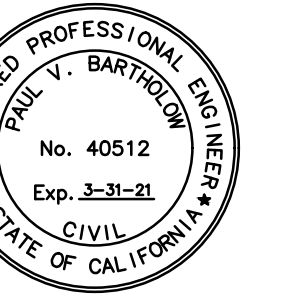

**ROSELAND
BOYS AND
GIRLS CLUB**

929 SEBASTOPOL ROAD
SANTA ROSA, CA 95407

PRELIMINARY
FOR STUDY PURPOSES ONLY
DATE 02-21-20

REVISIONS		
NO.	DATE	DESCRIPTION

ON A FULL-SCALE DRAWING, LENGTH OF
BAR BELOW IS 1-INCH. IF BAR MEASURES
LESS THAN 1-INCH, THIS SHEET WAS
PLOTTED AT A REDUCED SCALE, WHICH
MAY REQUIRE ADJUSTMENT OF SCALE(S)
SHOWN ON DRAWING.

PROJECT 4666.00	DATE FEBRUARY 2020
DRAWN BY JLP	CHECKED BY PVB

**SITE
PLAN**

SHEET NO.

1 OF **3**