


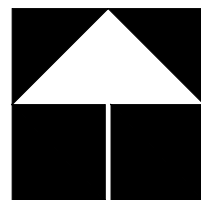

NOTHING BUNDT CAKES  
PROPOSED LOCATION -  
PROJECT SCOPE



1  
A1.1 NEIGHBORHOOD CONTEXT MAP  
1" = 100'

NOTHING BUNDT CAKES

0 50 100 200  
CODDINGTON, SANTA ROSA, CALIFORNIA

DATE: OCTOBER 12, 2020

WIX JOB #: 1800.00


4849 OLD REDWOOD HIGHWAY, SANTA ROSA, CA - (707) 576-7766

A1.1


W I X  
ARCHITECTURE  
INTERIOR DESIGN • PROJECT MANAGEMENT • MASTER PLANNING

Copyright © 2020 WIX Architecture.




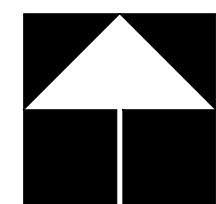

1 SITE ANALYSIS MAP  
A1.2 1" = 100'

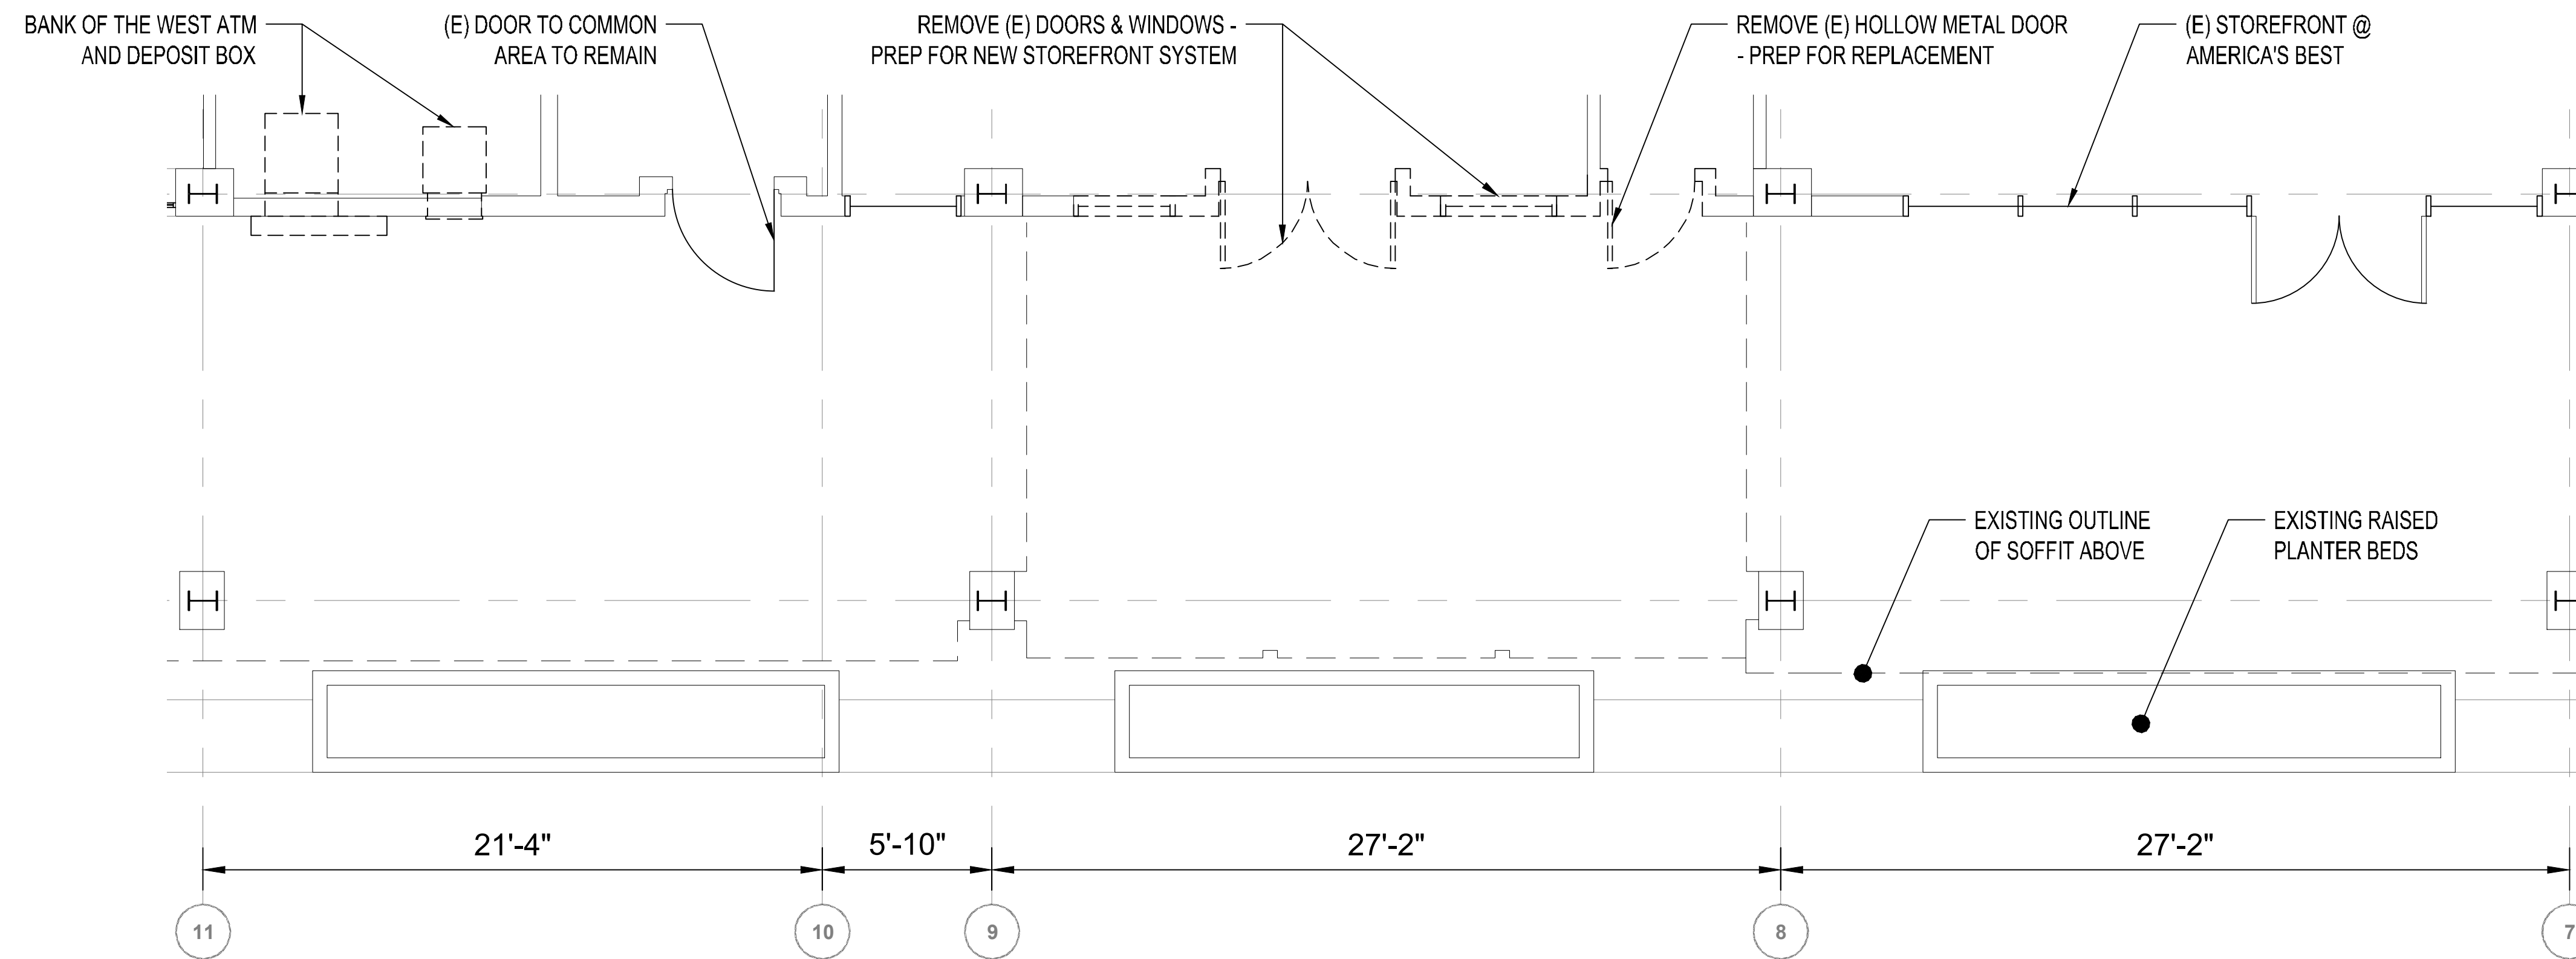

**1 EXISTING FLOOR PLAN**  
A2.0 1/4" = 1'-0"

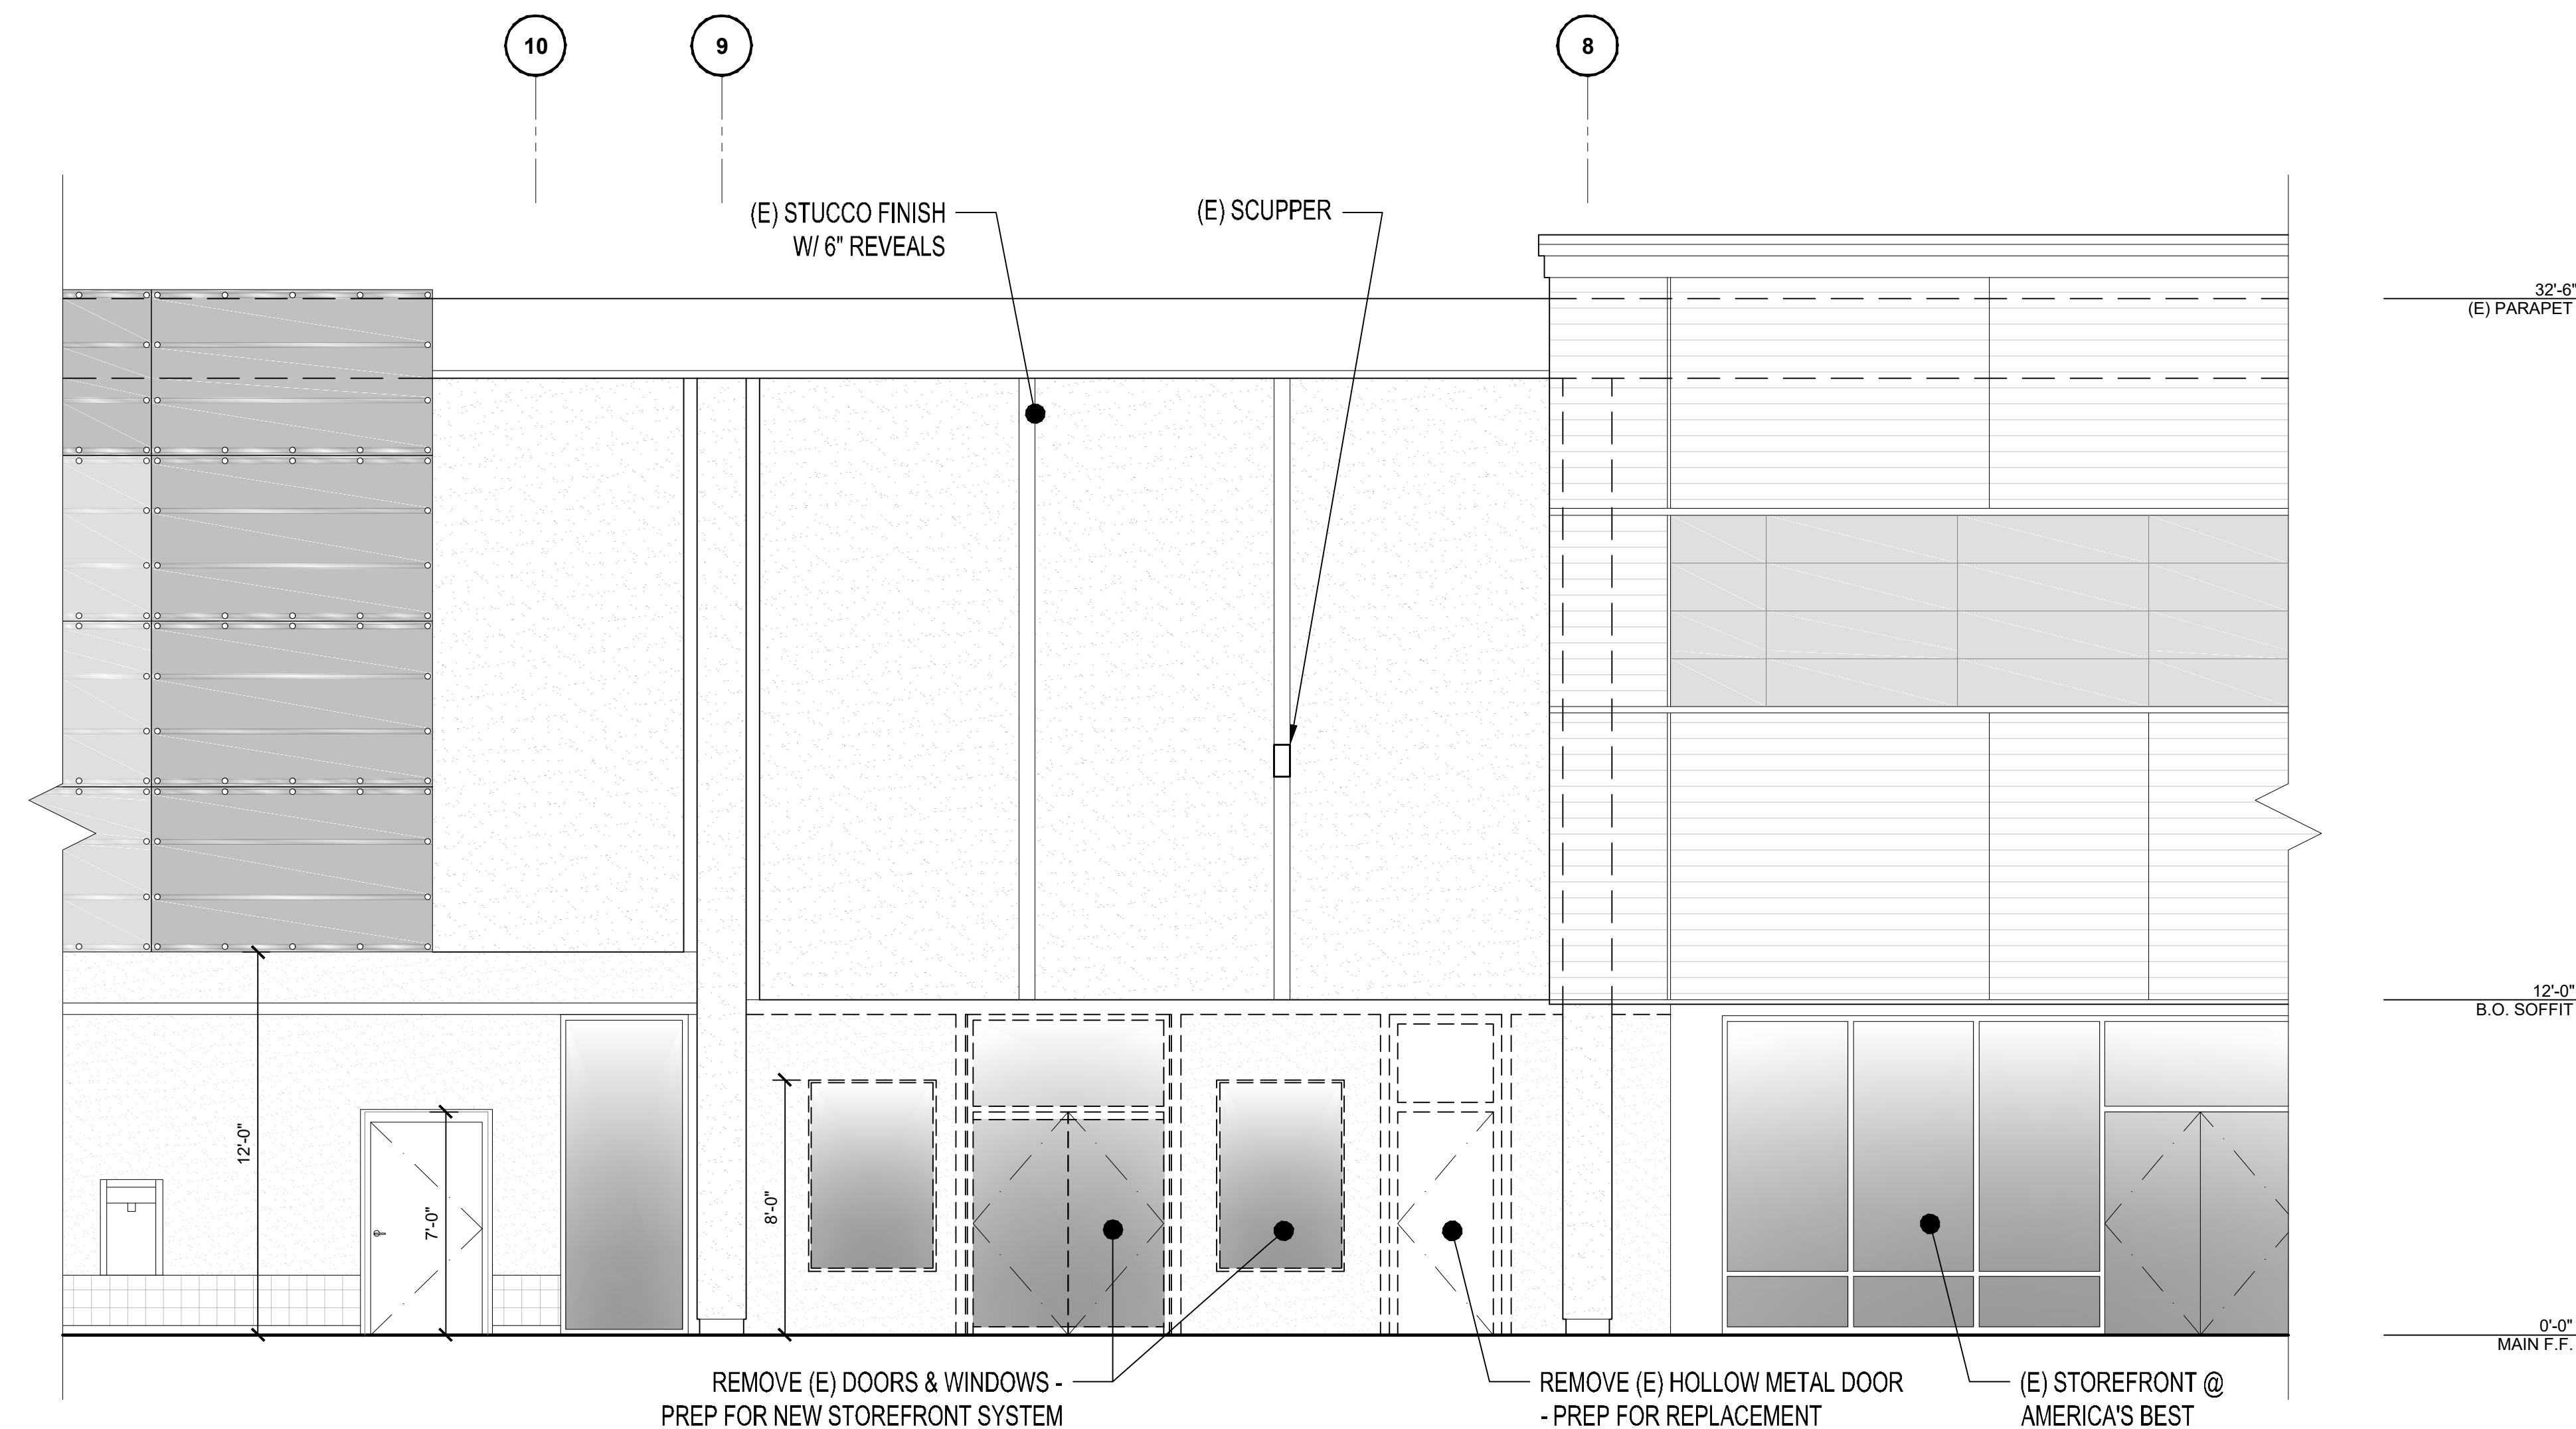

**2 EXISTING NORTH ELEVATION**  
A2.0 1/4" = 1'-0"

**NOTHING BUNDT CAKES**

0 2 4 8  
266 CODDINGTOWN CENTER, SANTA ROSA, CA 95401


DATE: OCTOBER 12, 2020 WIX JOB #: 2011.01

4849 OLD REDWOOD HIGHWAY, SANTA ROSA, CA - (707) 576-7766

**A2.0**





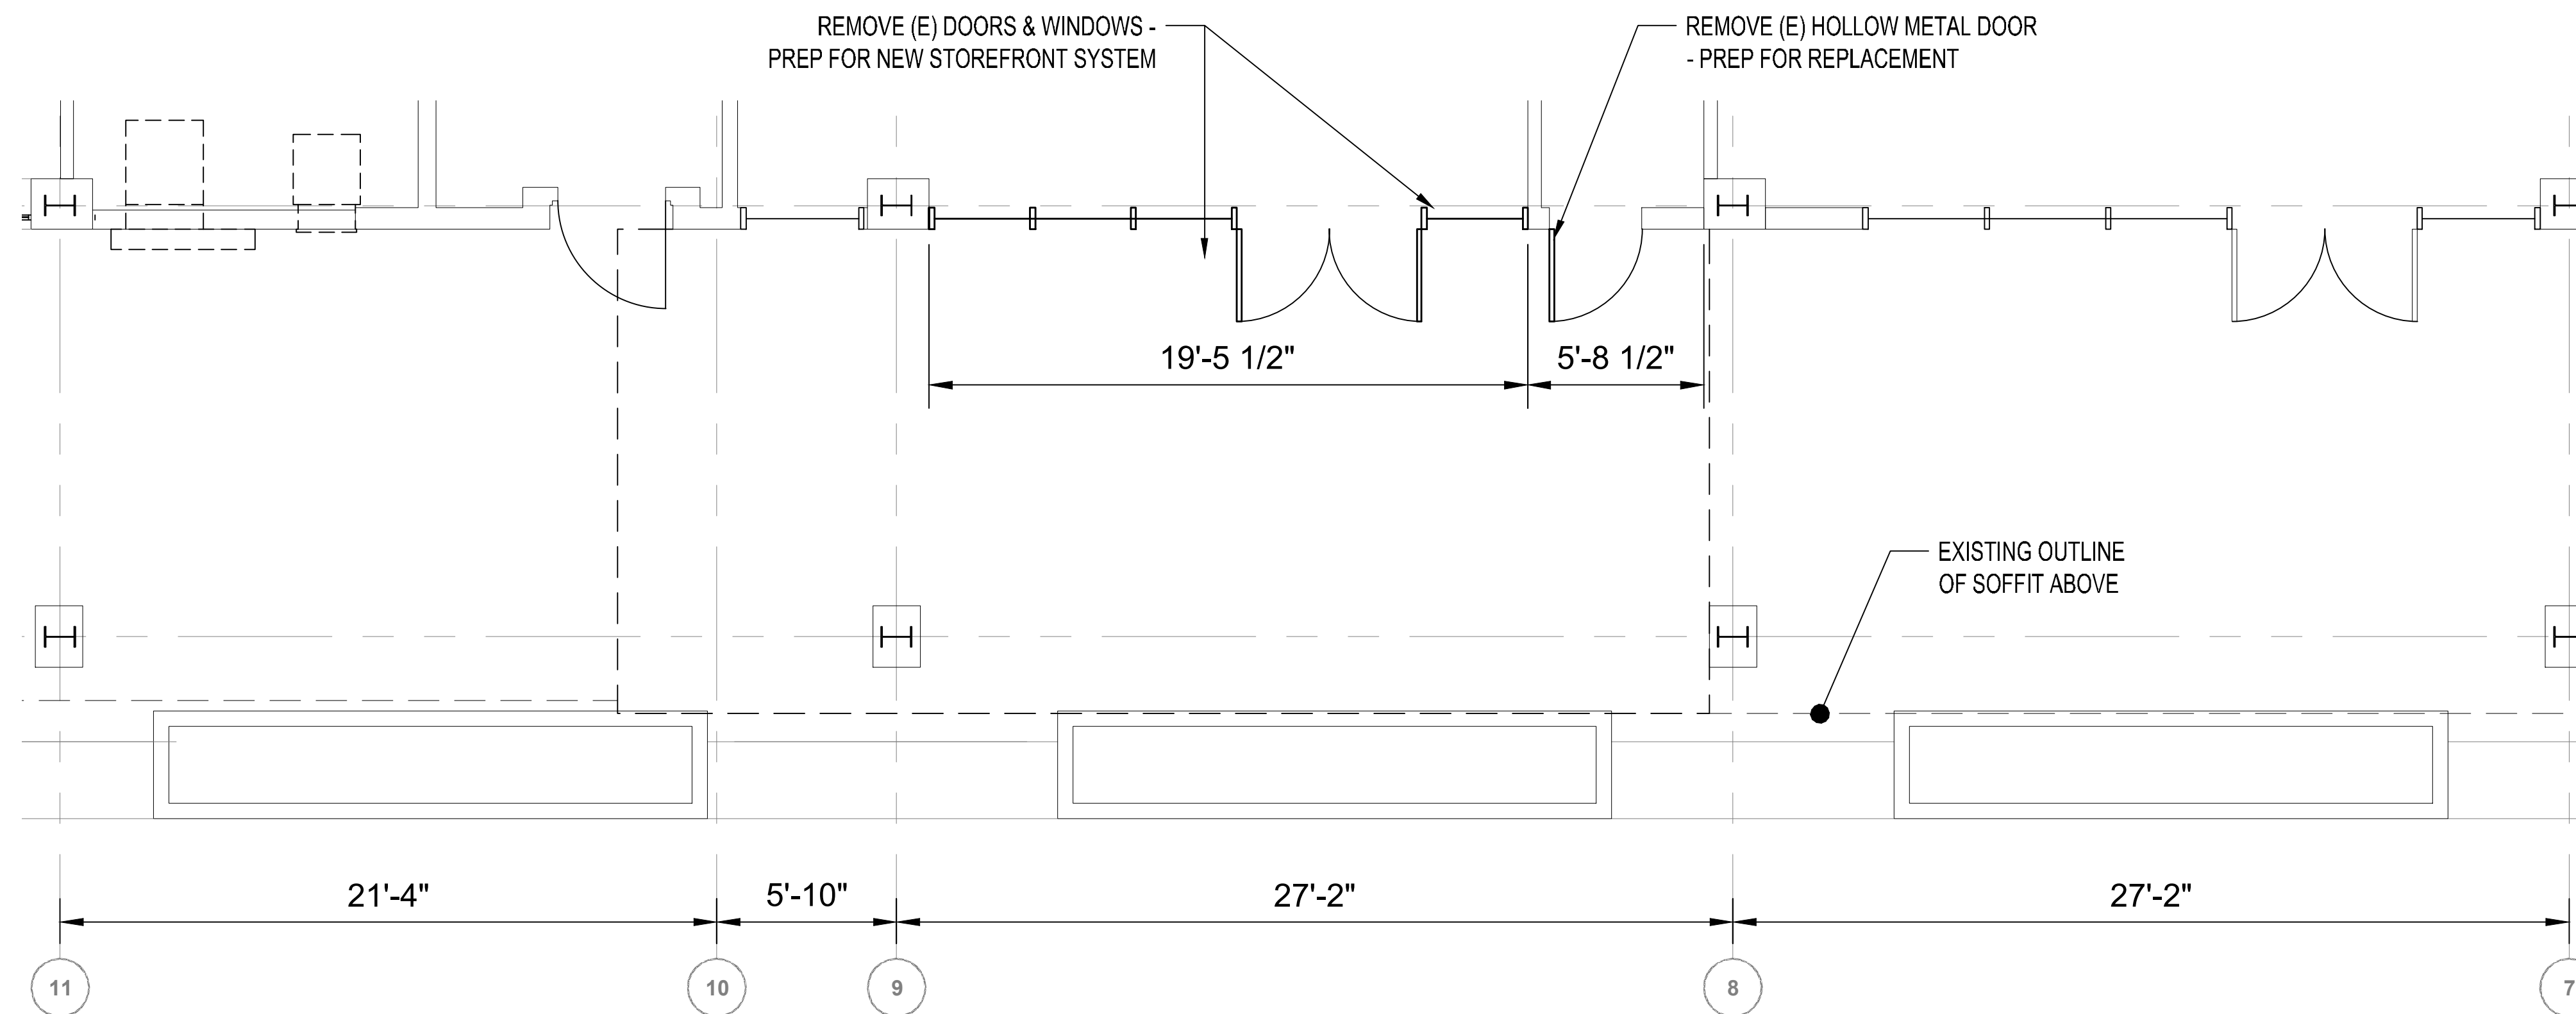

**1 PROPOSED PARTIAL FLOOR PLAN**  
A2.1 1/4" = 1'-0"



**2 PROPOSED NORTH ELEVATION**  
A2.1 1/4" = 1'-0"

**NOTHING BUNDT CAKES**



266 CODDINGTOWN CENTER, SANTA ROSA, CA 95401

DATE: OCTOBER 12, 2020 WIX JOB #: 2011.01

4849 OLD REDWOOD HIGHWAY, SANTA ROSA, CA - (707) 576-7766

**A2.1**



-Copyright © 2020 WIX Architecture-





Existing North Elevation



Proposed North Elevation



**WF-1**  
WINDOW FRAMES - STOREFRONT  
DARK BRONZE



**P-1**  
STUCCO -EFIS  
BENJAMIN MOORE  
FRENCH CANVAS 1514

Proposed Exterior Color Palette