


City of Santa Rosa
December 17/2020
Planning & Economic
Development Department

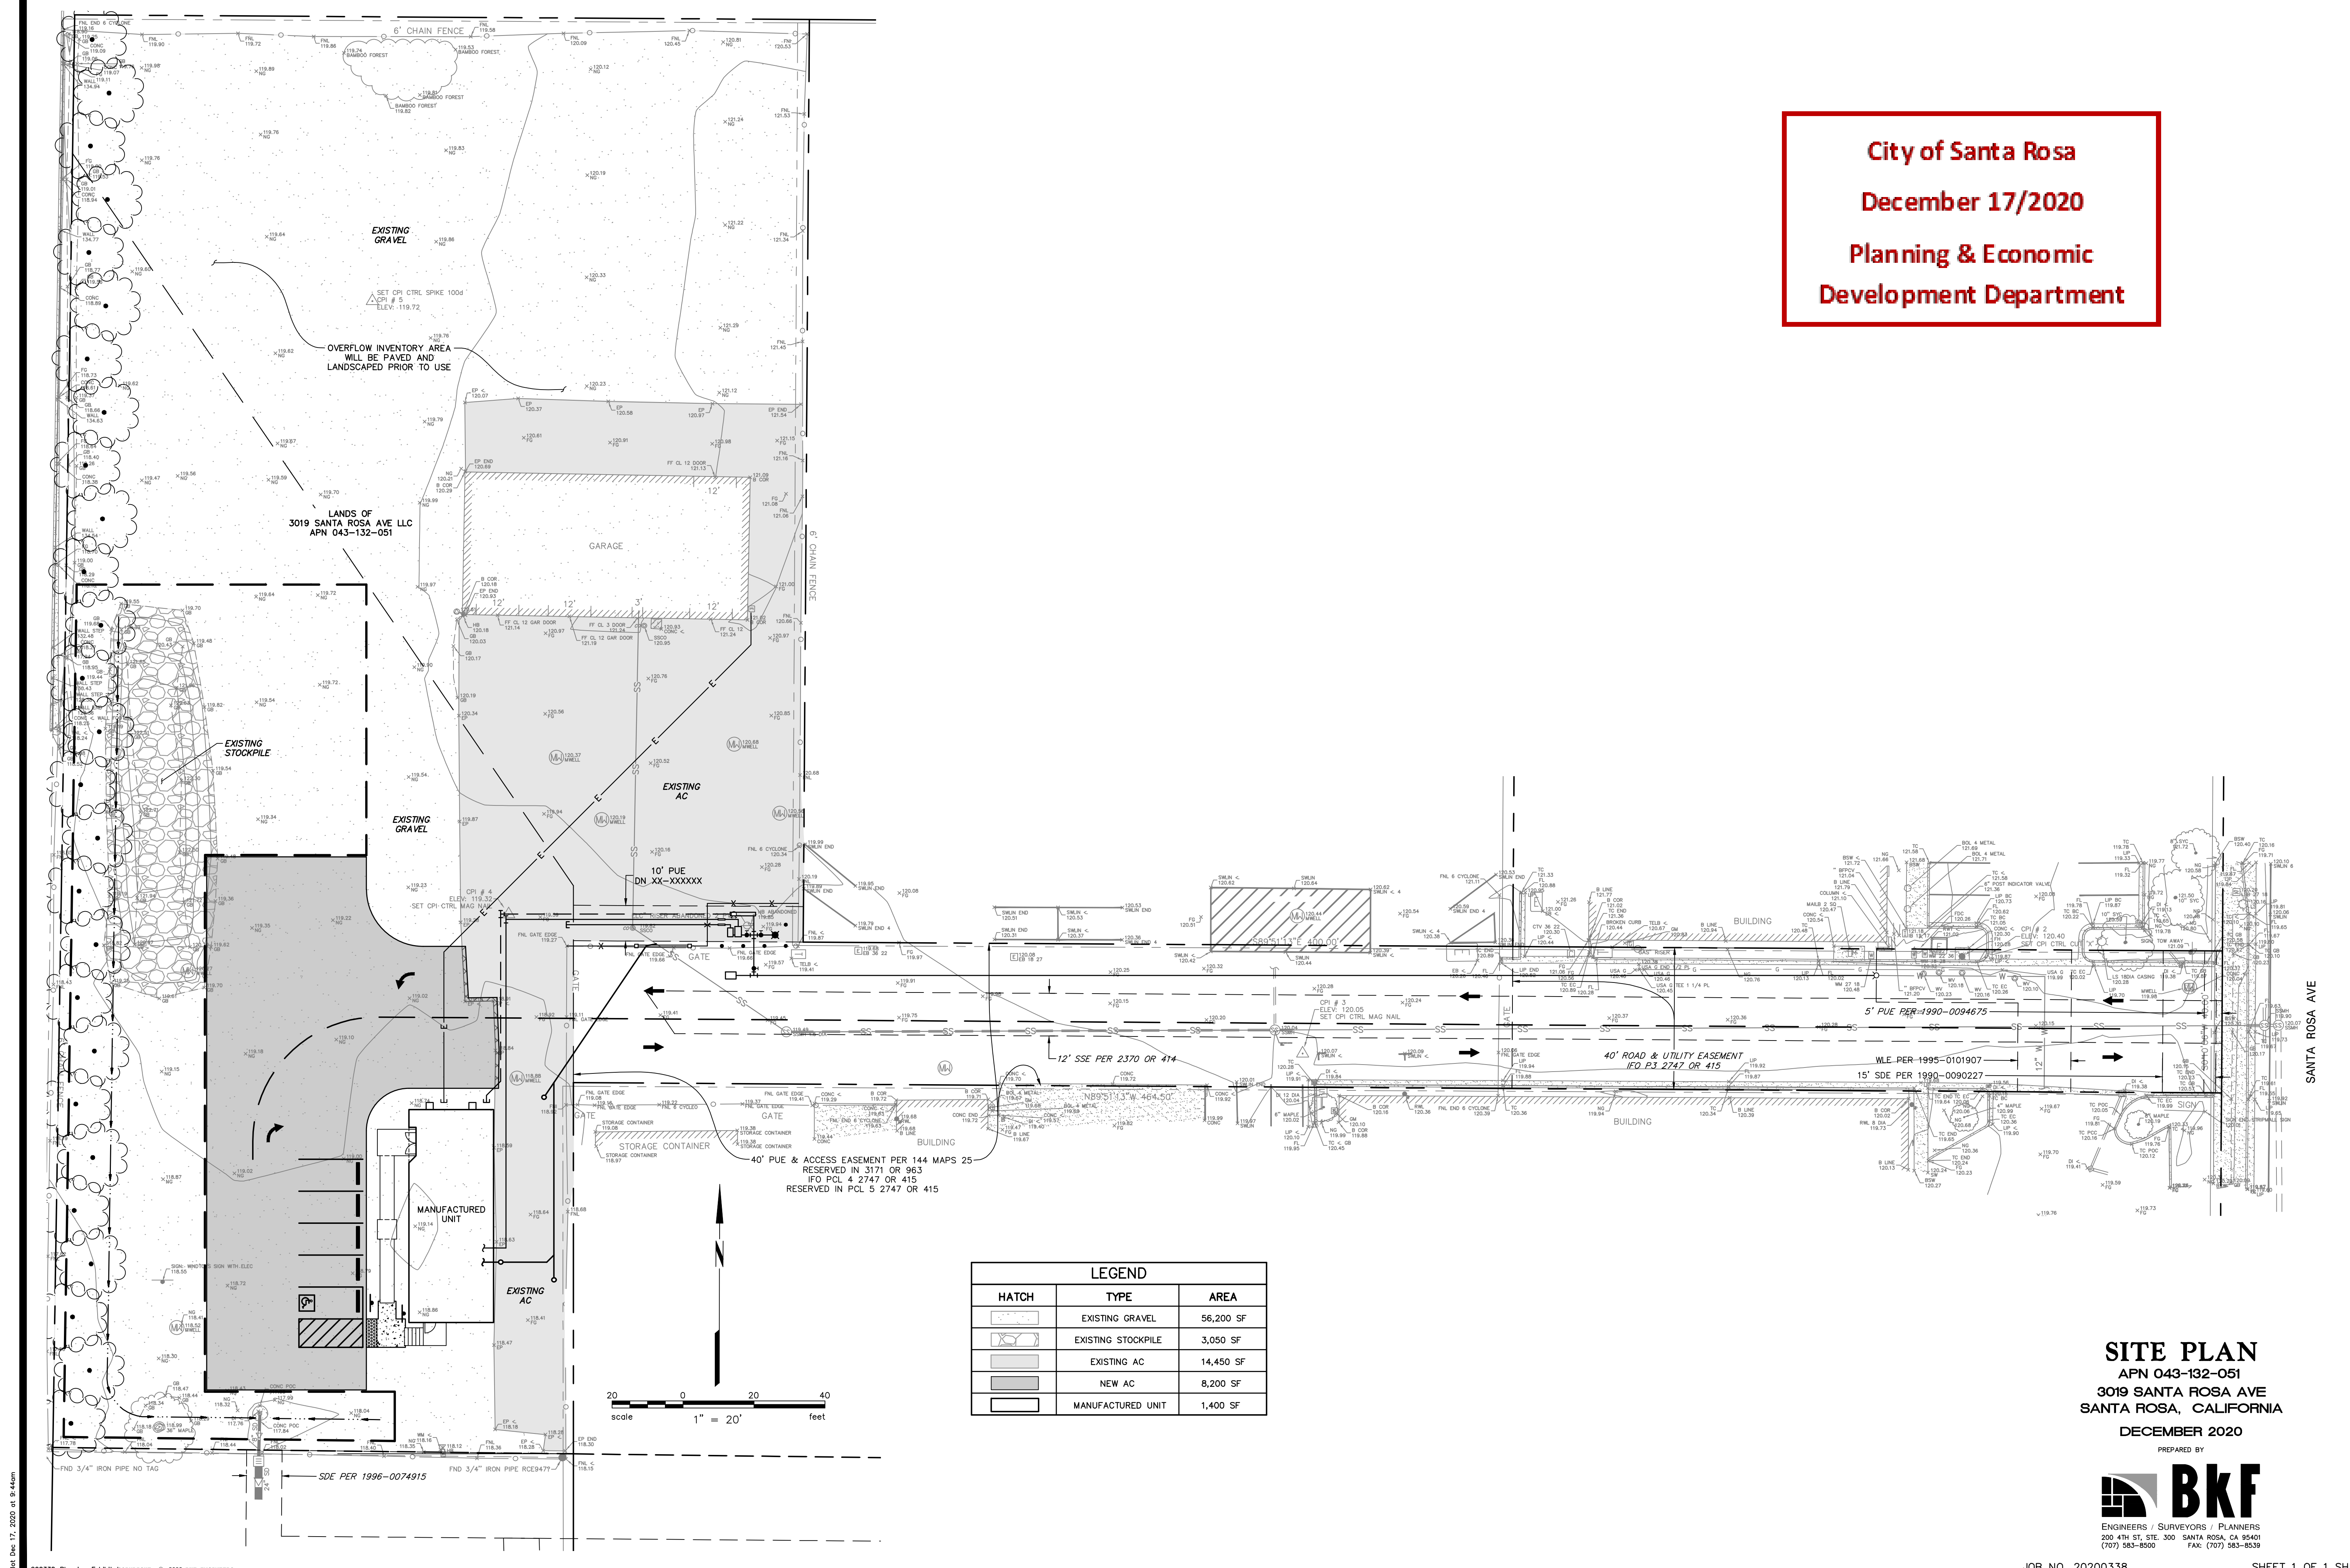

SITE PLAN
APN 043-132-051
3019 SANTA ROSA AVE
SANTA ROSA, CALIFORNIA
DECEMBER 2020

PREPARED BY



ENGINEERS / SURVEYORS / PLANNERS
200 4TH ST, STE. 300 SANTA ROSA, CA 95401
(707) 583-8500 FAX: (707) 583-8539