


File: T:\2018 PROJECTS\18350\DWG\ADOBE-DESIGN\EXHIBITS\20200309-PARKING-18350-PARKING EXHIBIT.DWG,5/12/2021 1:54:07 PM Casey McDonald

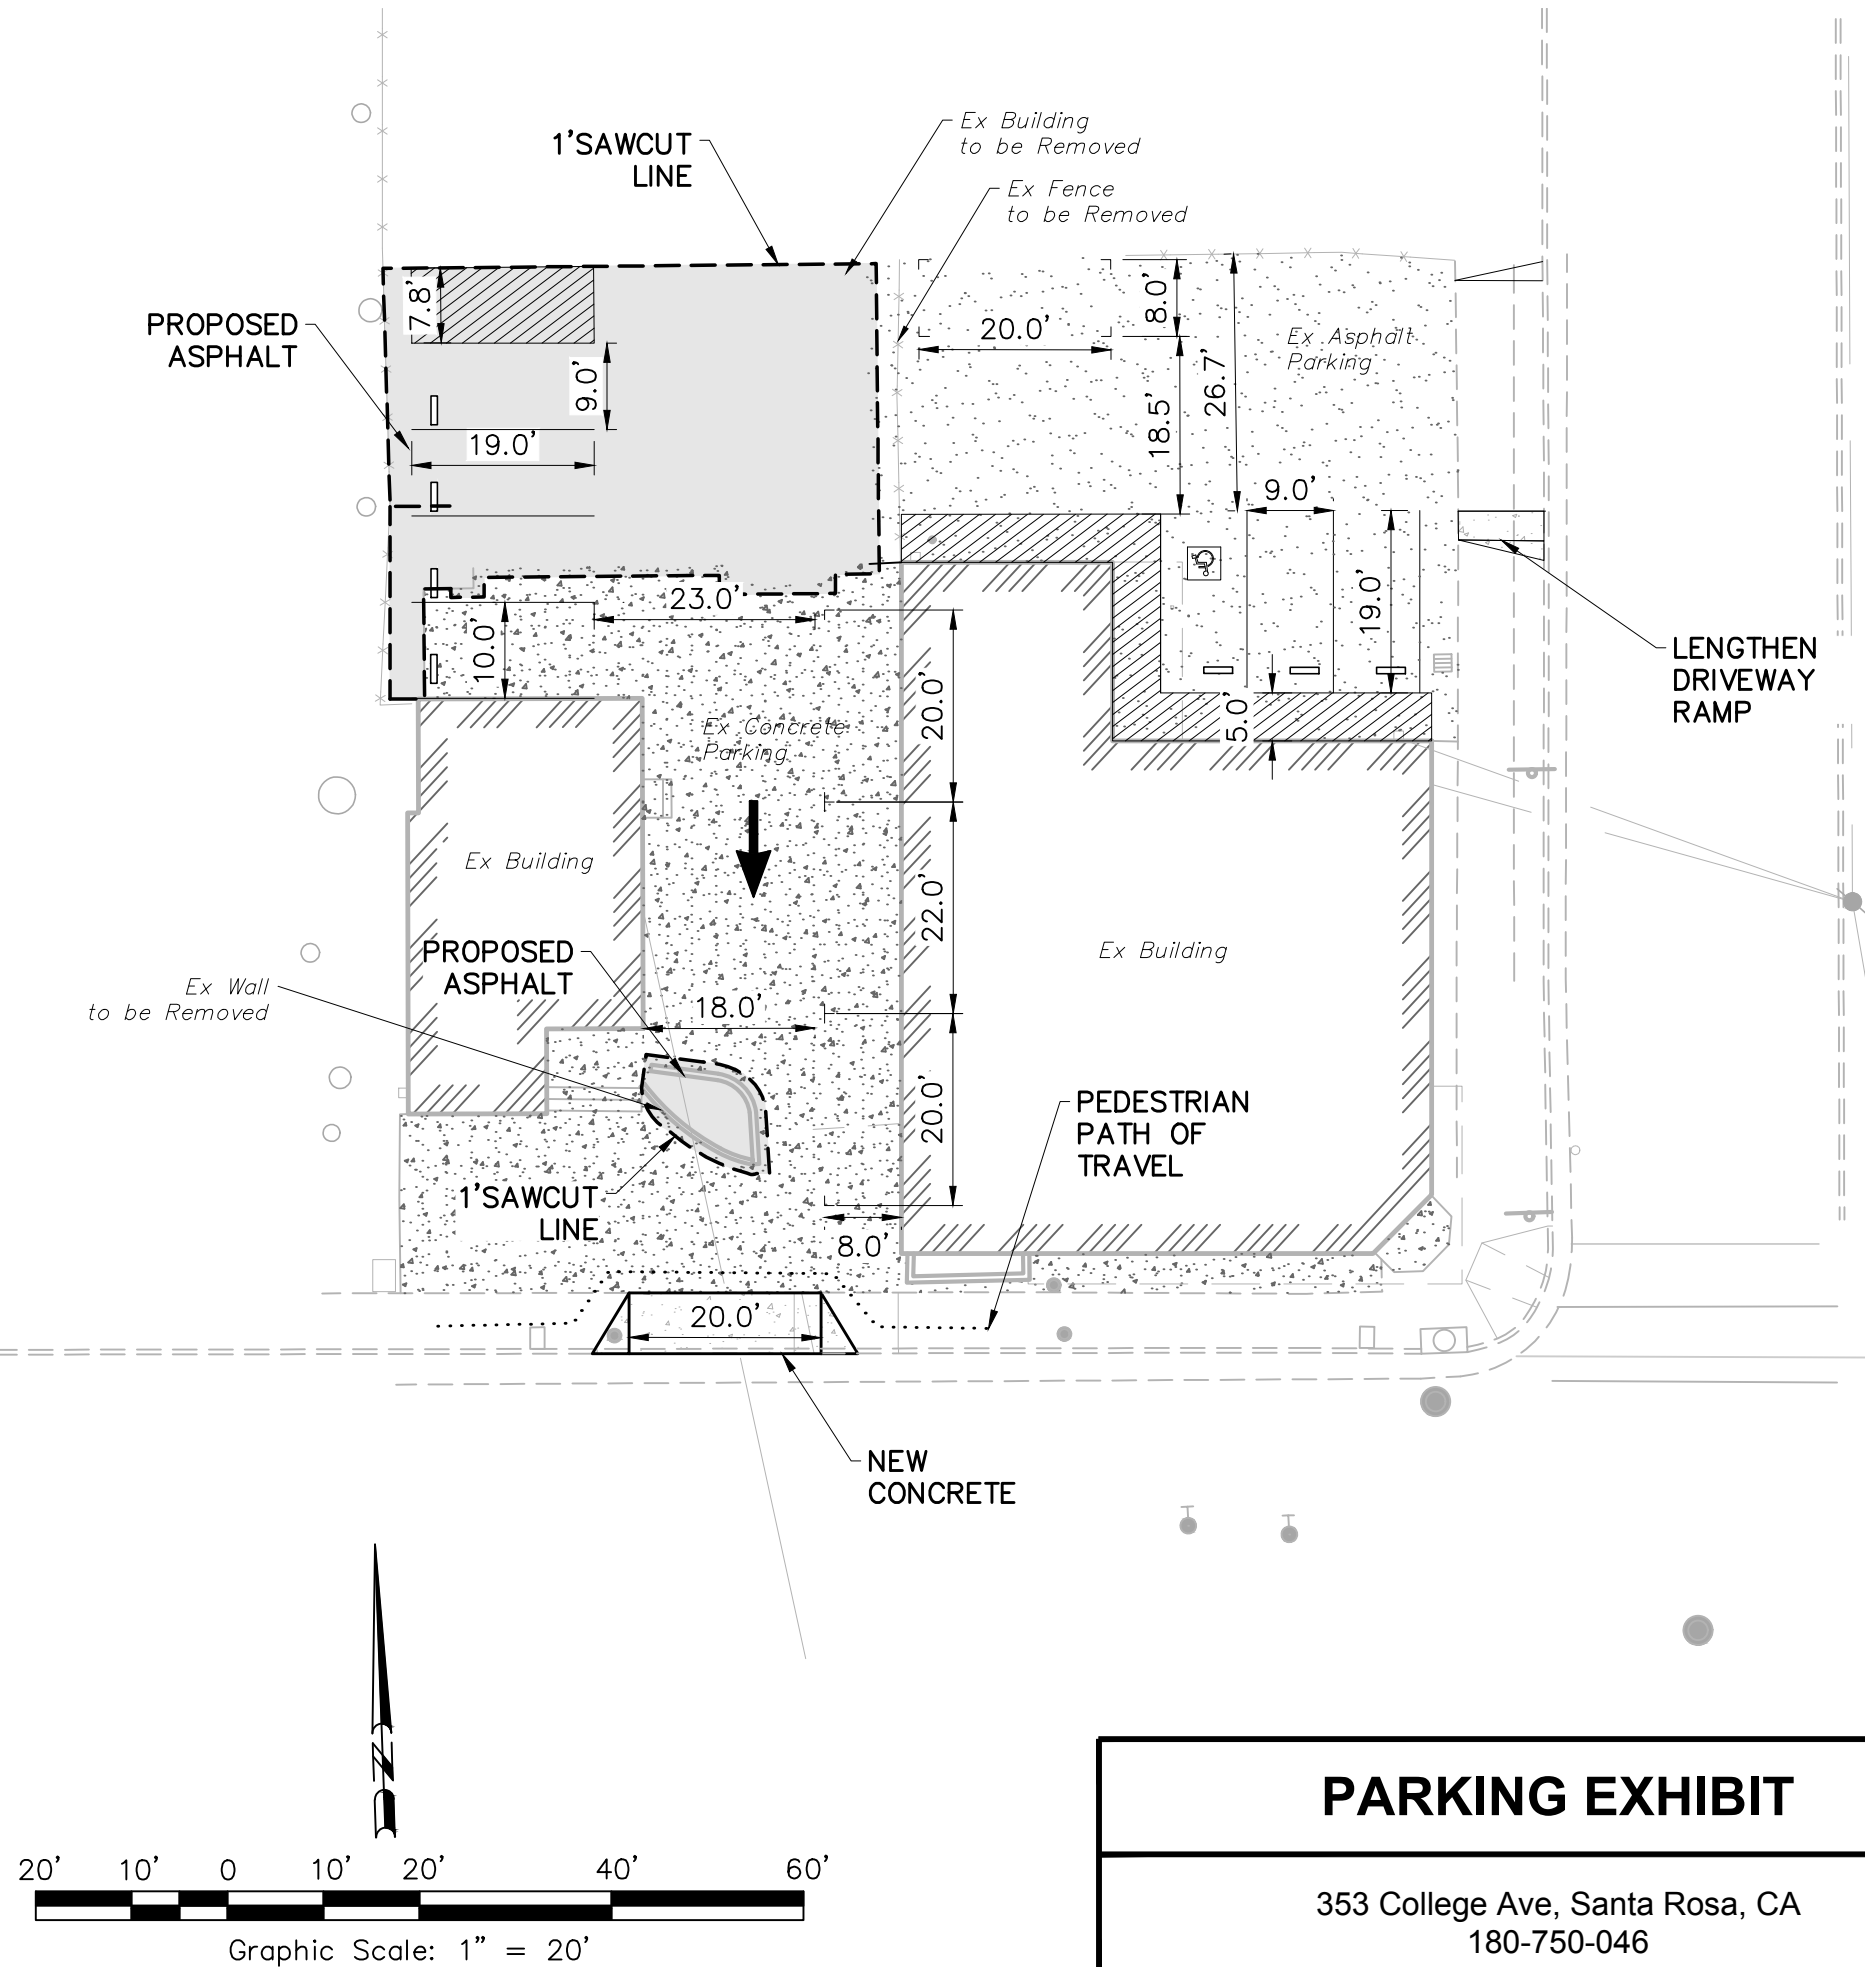

May 12, 2021

PARKING EXHIBIT

353 College Ave, Santa Rosa, CA
180-750-046

adobe associates, inc.
civil engineering | land surveying | wastewater

1220 N. Dutton Ave., Santa Rosa, CA 95401
P. (707) 541-2300 F. (707) 541-2301
Website: www.adobeinc.com

"A Service You Can Count On!"