



SLOPE PERCENTAGES				
RANGE	MIN	MAX	AREA	LEGEND
1	0.17%	10.00%	9586.26	
2	10.01%	25.00%	7643.71	
3	25.01%	Vertical	12486.63	

TOTAL AREA SURVEYED = 29,749 SQ. FT.

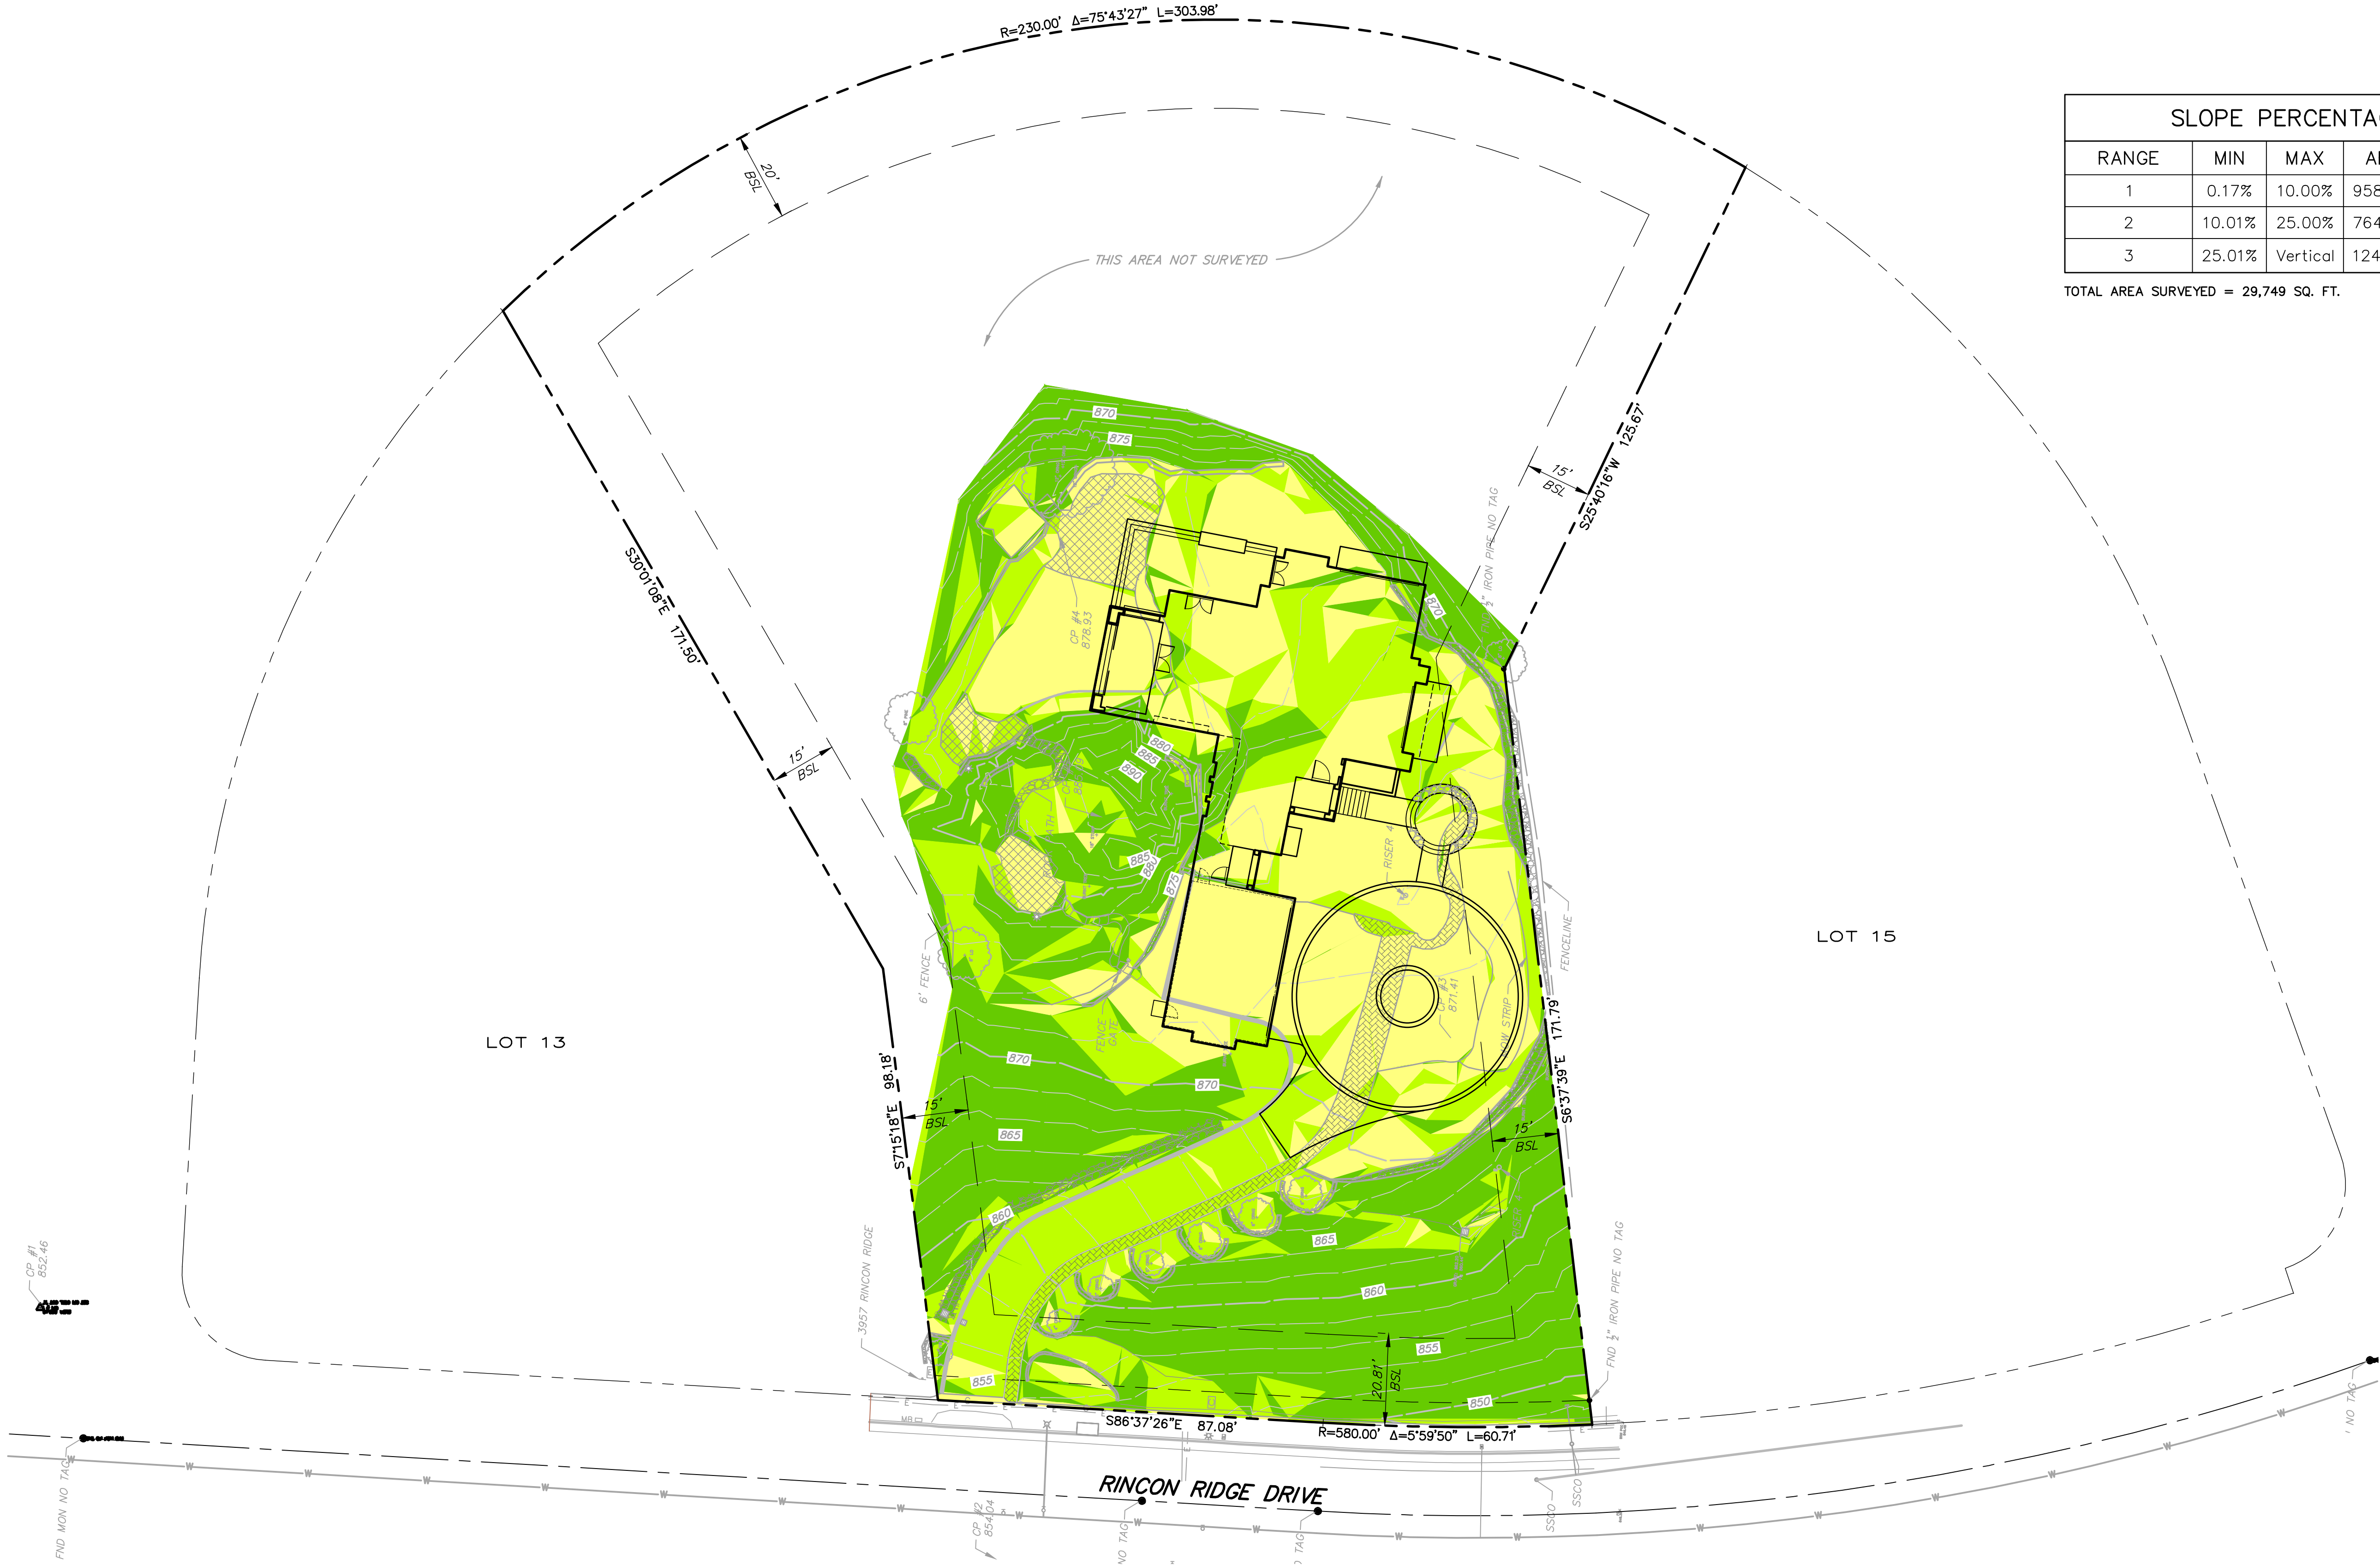

CIVIL ENGINEERS • URBAN PLANNERS • LAND SURVEYORS • LANDSCAPE ARCHITECTS
15 THIRD STREET, SANTA ROSA, CA 95401
TEL (707) 542-6451 FAX (707) 542-5212

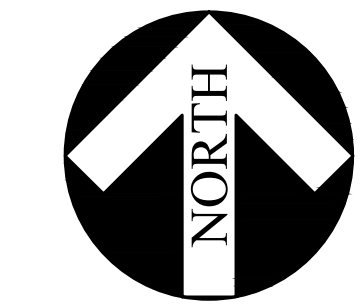

0 20 40
scale feet
1" = 20'

SLOPE ANALYSIS
3957 RINCON RIDGE DRIVE
FOUNTAINGROVE II EAST UNIT 7
SANTA ROSA, CALIFORNIA

MAY 4, 2021

PROJECT No. 2011200.R1