
City of Santa Rosa May 24/2021 Planning & Economic Development Department

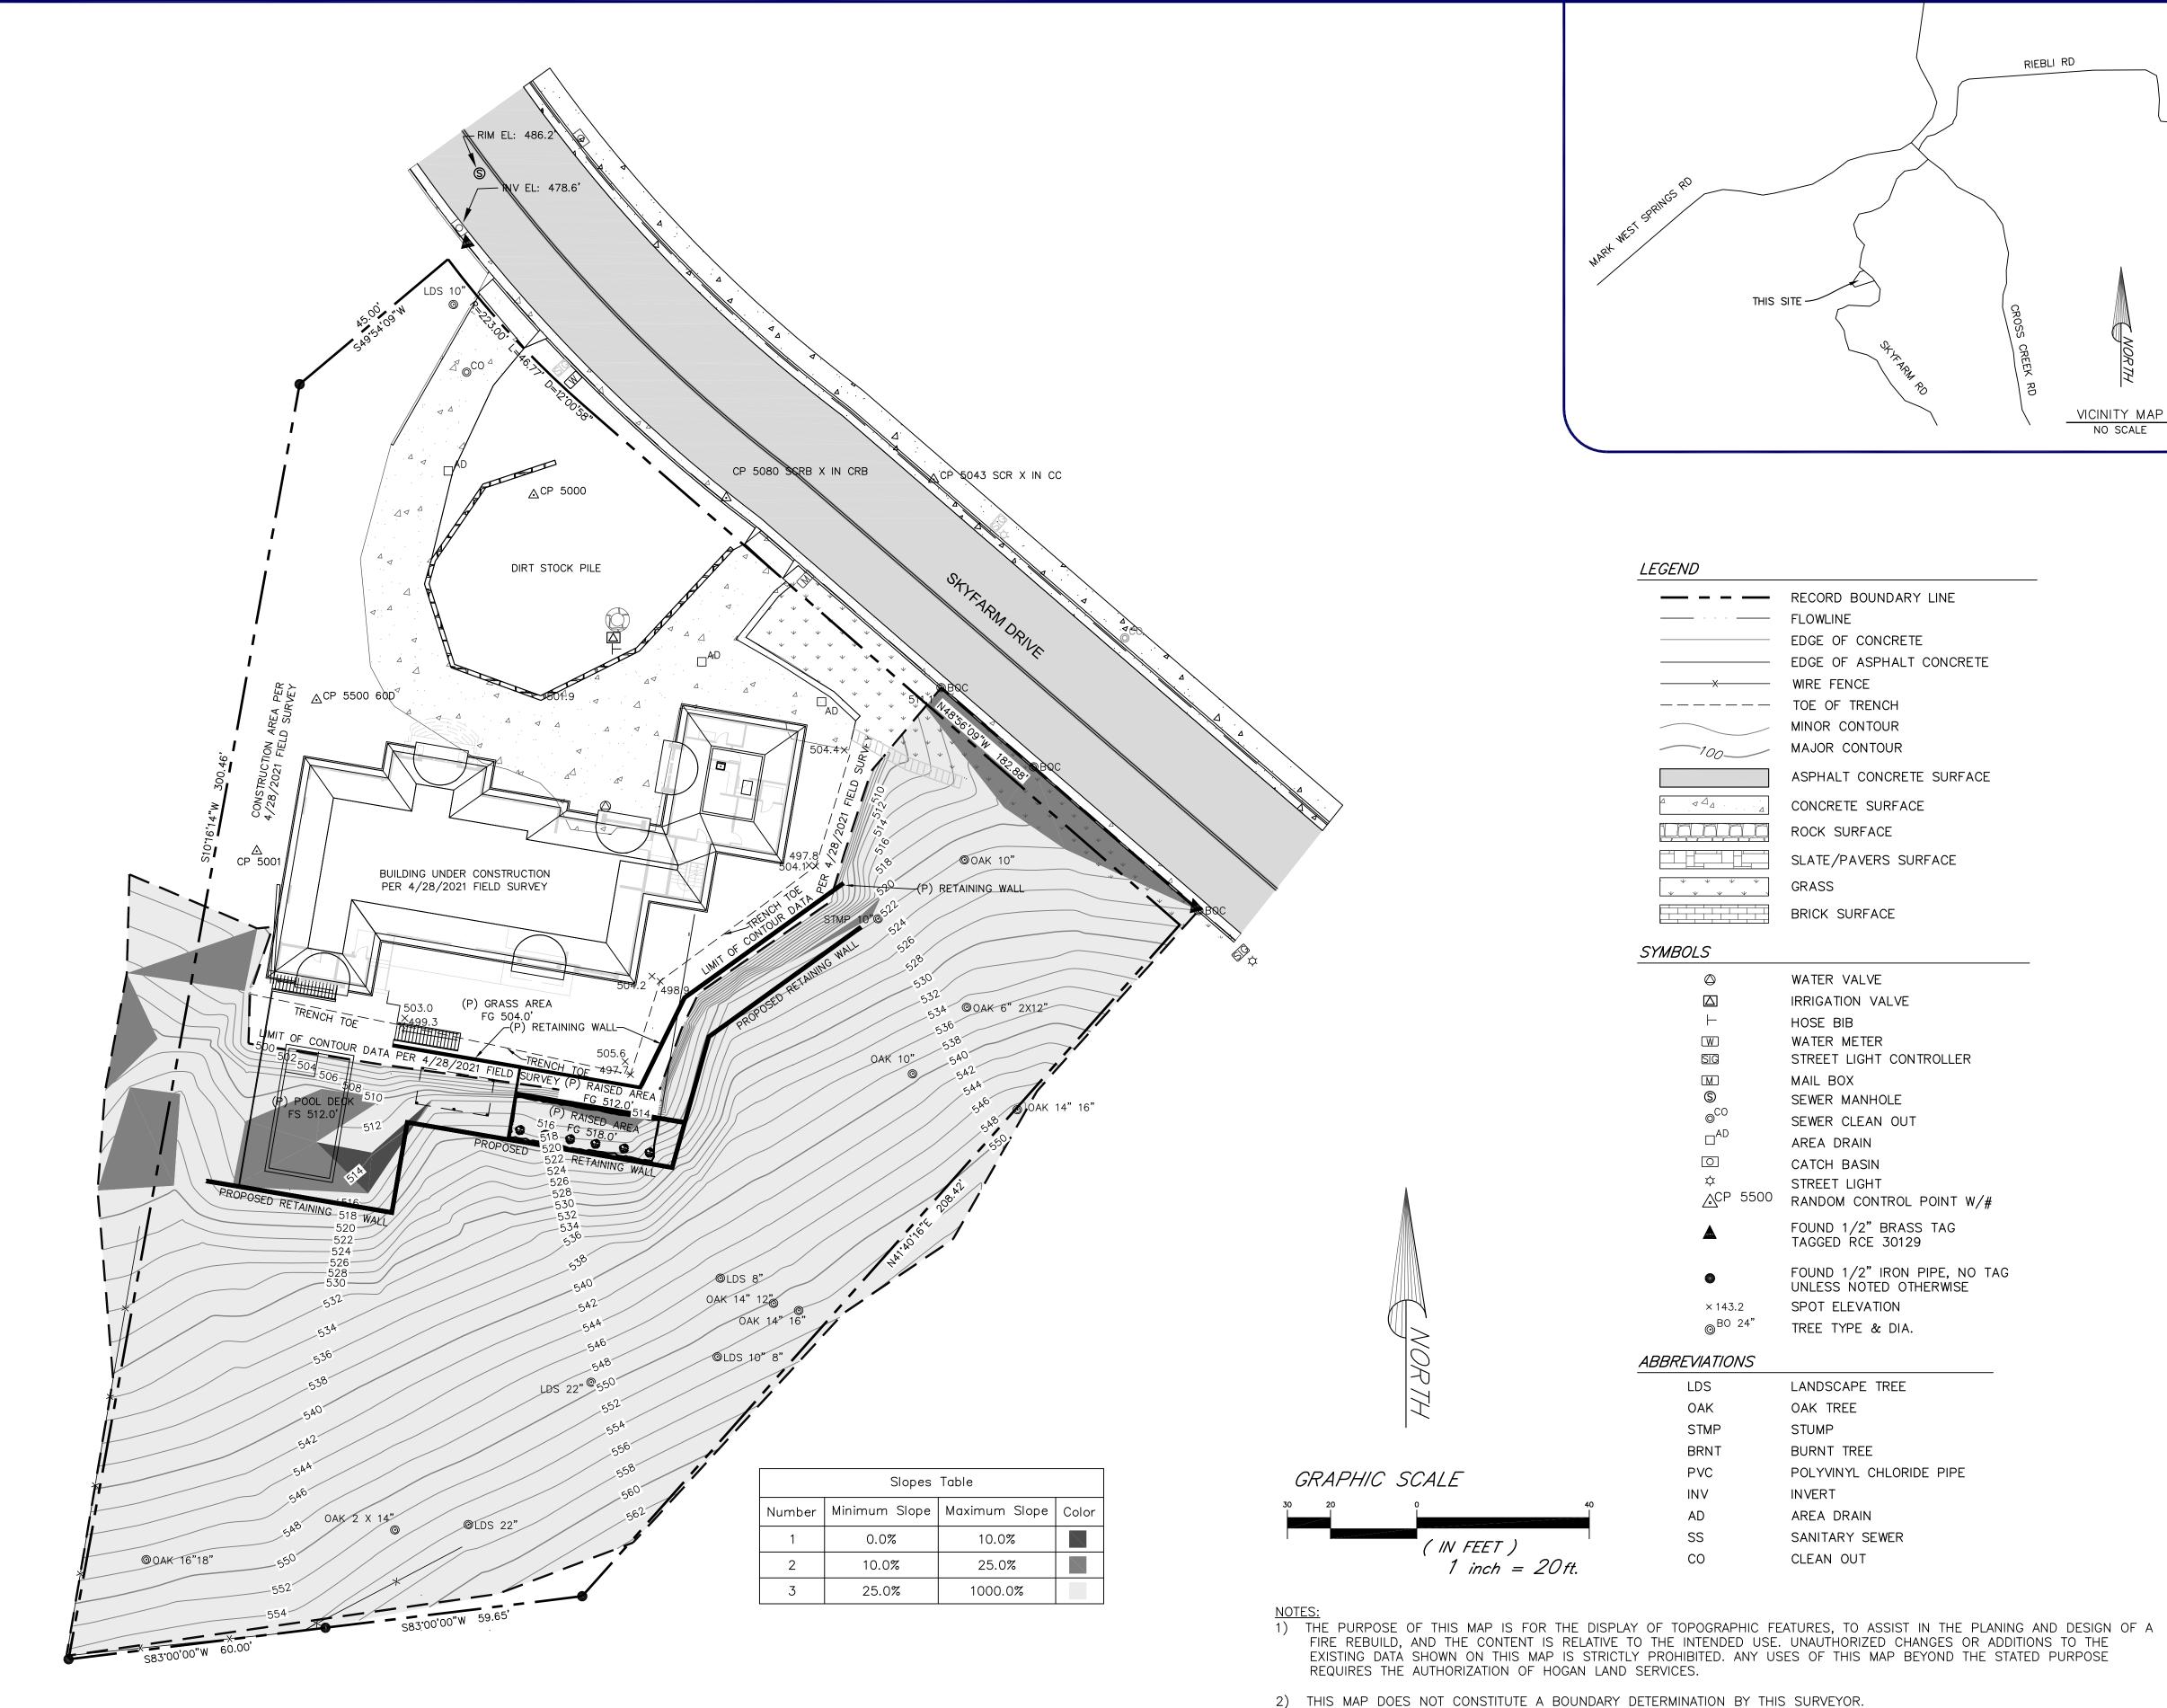

RECORD BOUNDARY LINES SHOWN ARE BASED ON EVIDENCE FOUND AS SHOWN FROM THE

IRON PIPES FOUND ON THE NORTHWESTERLY BOUNDARY OF LOT 65 (N10°16'14"E).

AND RELATES TO ARCHITECTURAL SHEET A-1.2 DATED FEBRUARY 3, 2021.

ELEVATION DATUM IS ASSUMED OVER CP 5500 (498.76 FEET).

HORIZONTAL CONTROL:

4) VERTICAL CONTROL:

SKYFARM AT FOUNTAINGROVE UNIT 18 SUBDIVISION MAP FILED IN BOOK 489 AT PAGES 38-46, SONOMA COUNTY RECORDS.

5) PROPOSED BUILDING AND WALLS PER RECEIVED CAD LINEWORK FROM STETSON DESIGN AND DRAFTING, DATED MAY 5, 2021