



2 ELEVATION - EAST
A104 1/4" = 1'-0"

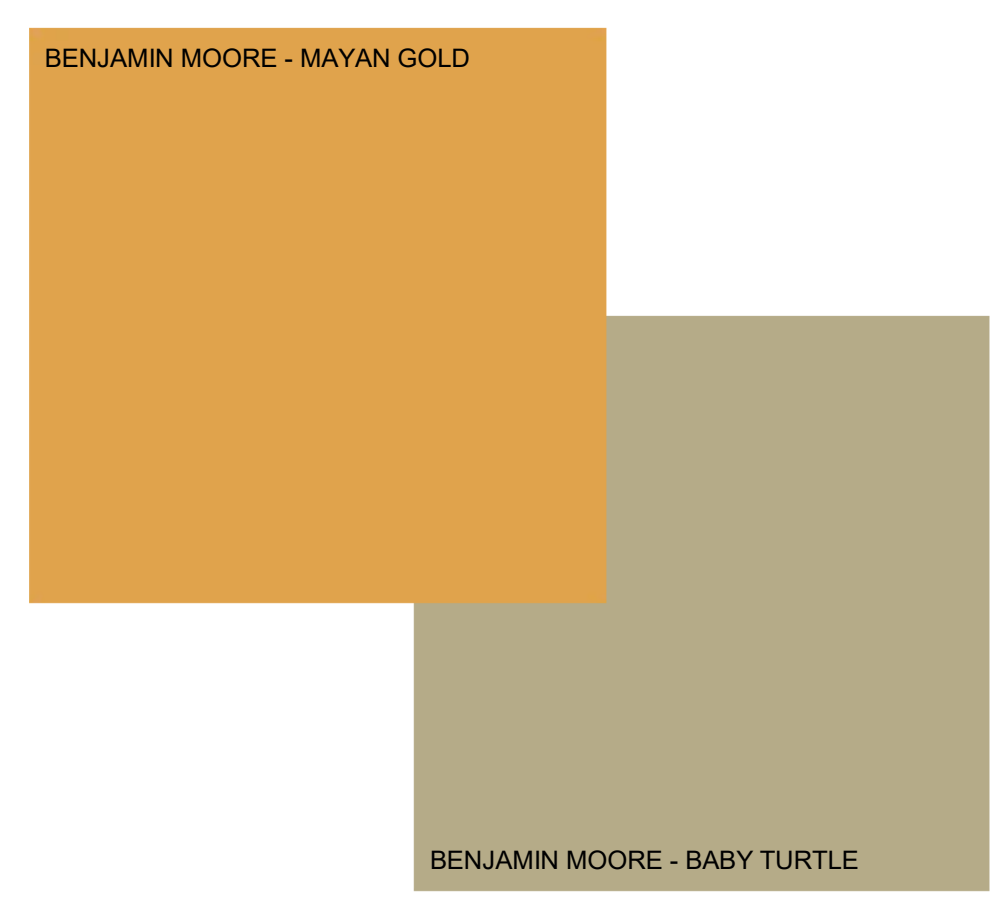


STUCCO COLORS

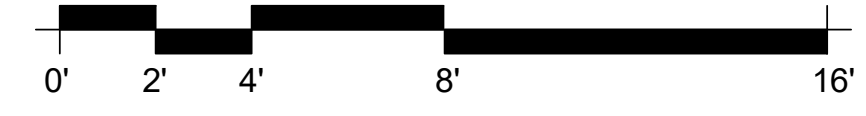


ACCENT/TRIM COLOR



ROLL UP DOOR

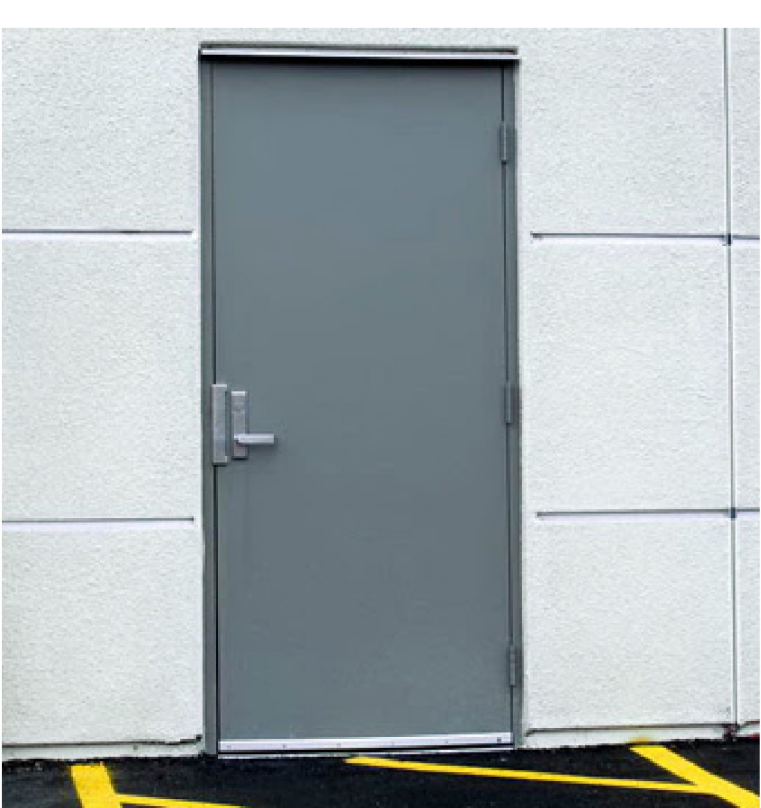

HOLLOW METAL DOOR

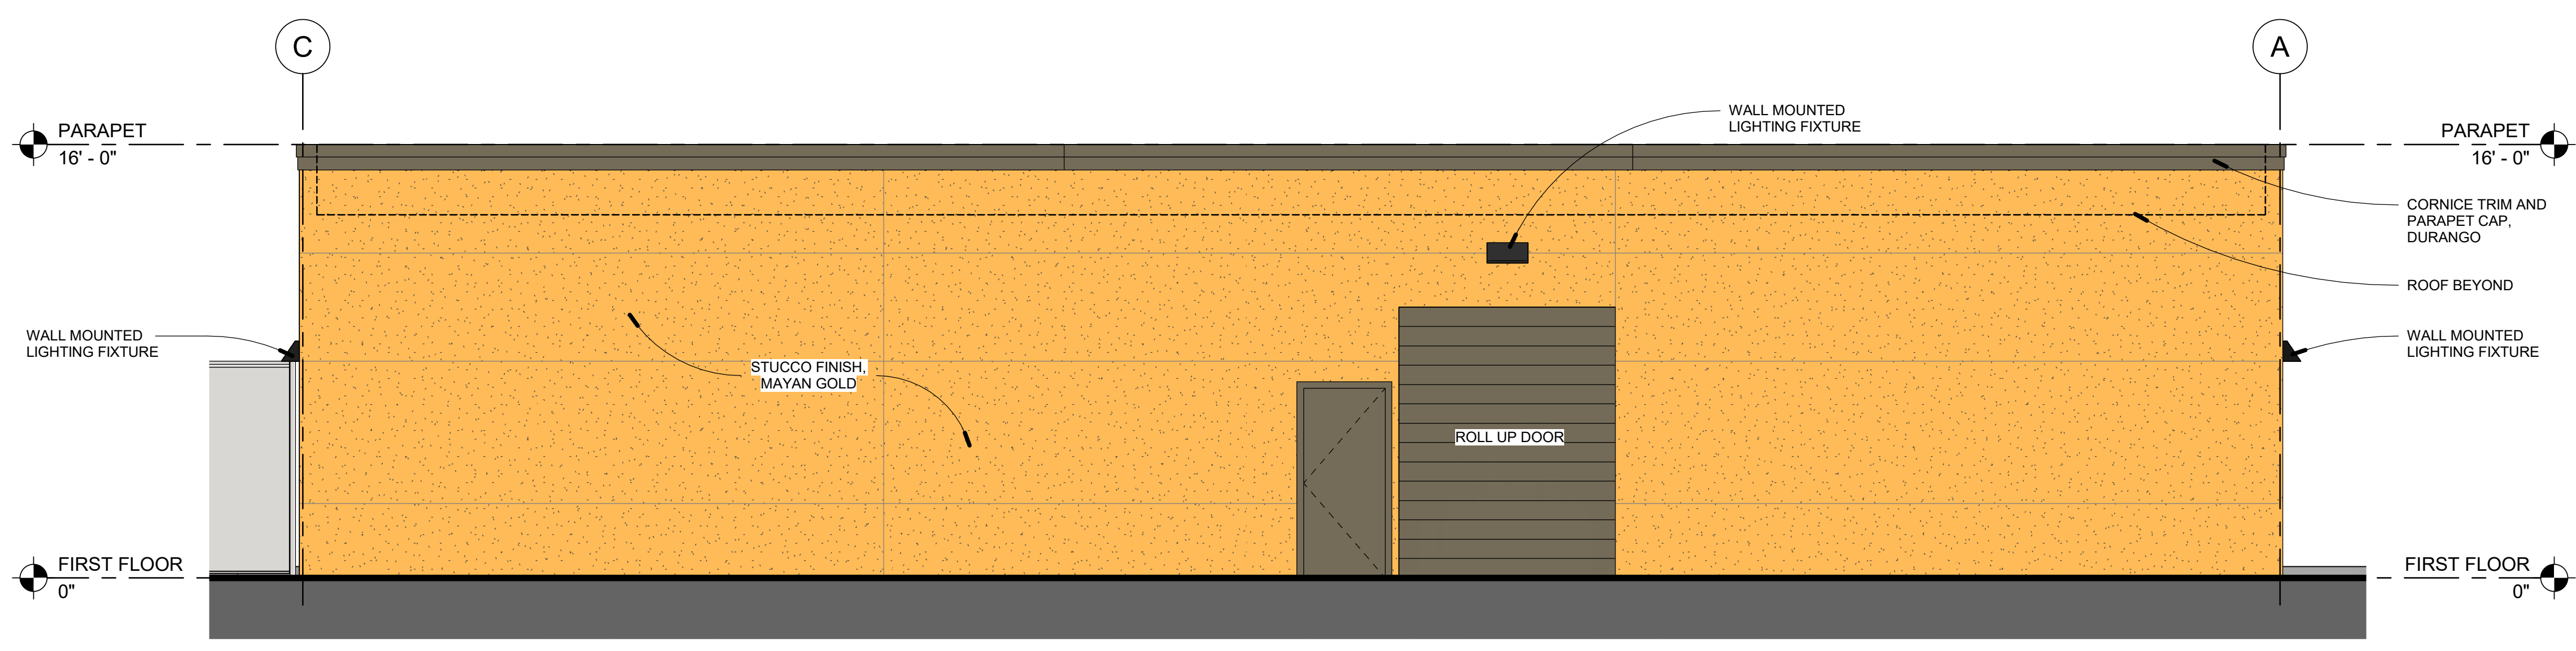

1 ELEVATION - NORTH
A104 1/4" = 1'-0"





VIEW FROM SOUTHWEST



VIEW FROM SOUTHEAST

