



[illegible]

HARDSCAPE & FENCING PLAN

2115 SLATER STREET, SANTA ROSA, CALIFORNIA

Date	9.12.24
Scale	1/4" = 1'-0"
Drawn	SW
Job	
Sheet	
Of	Sheets

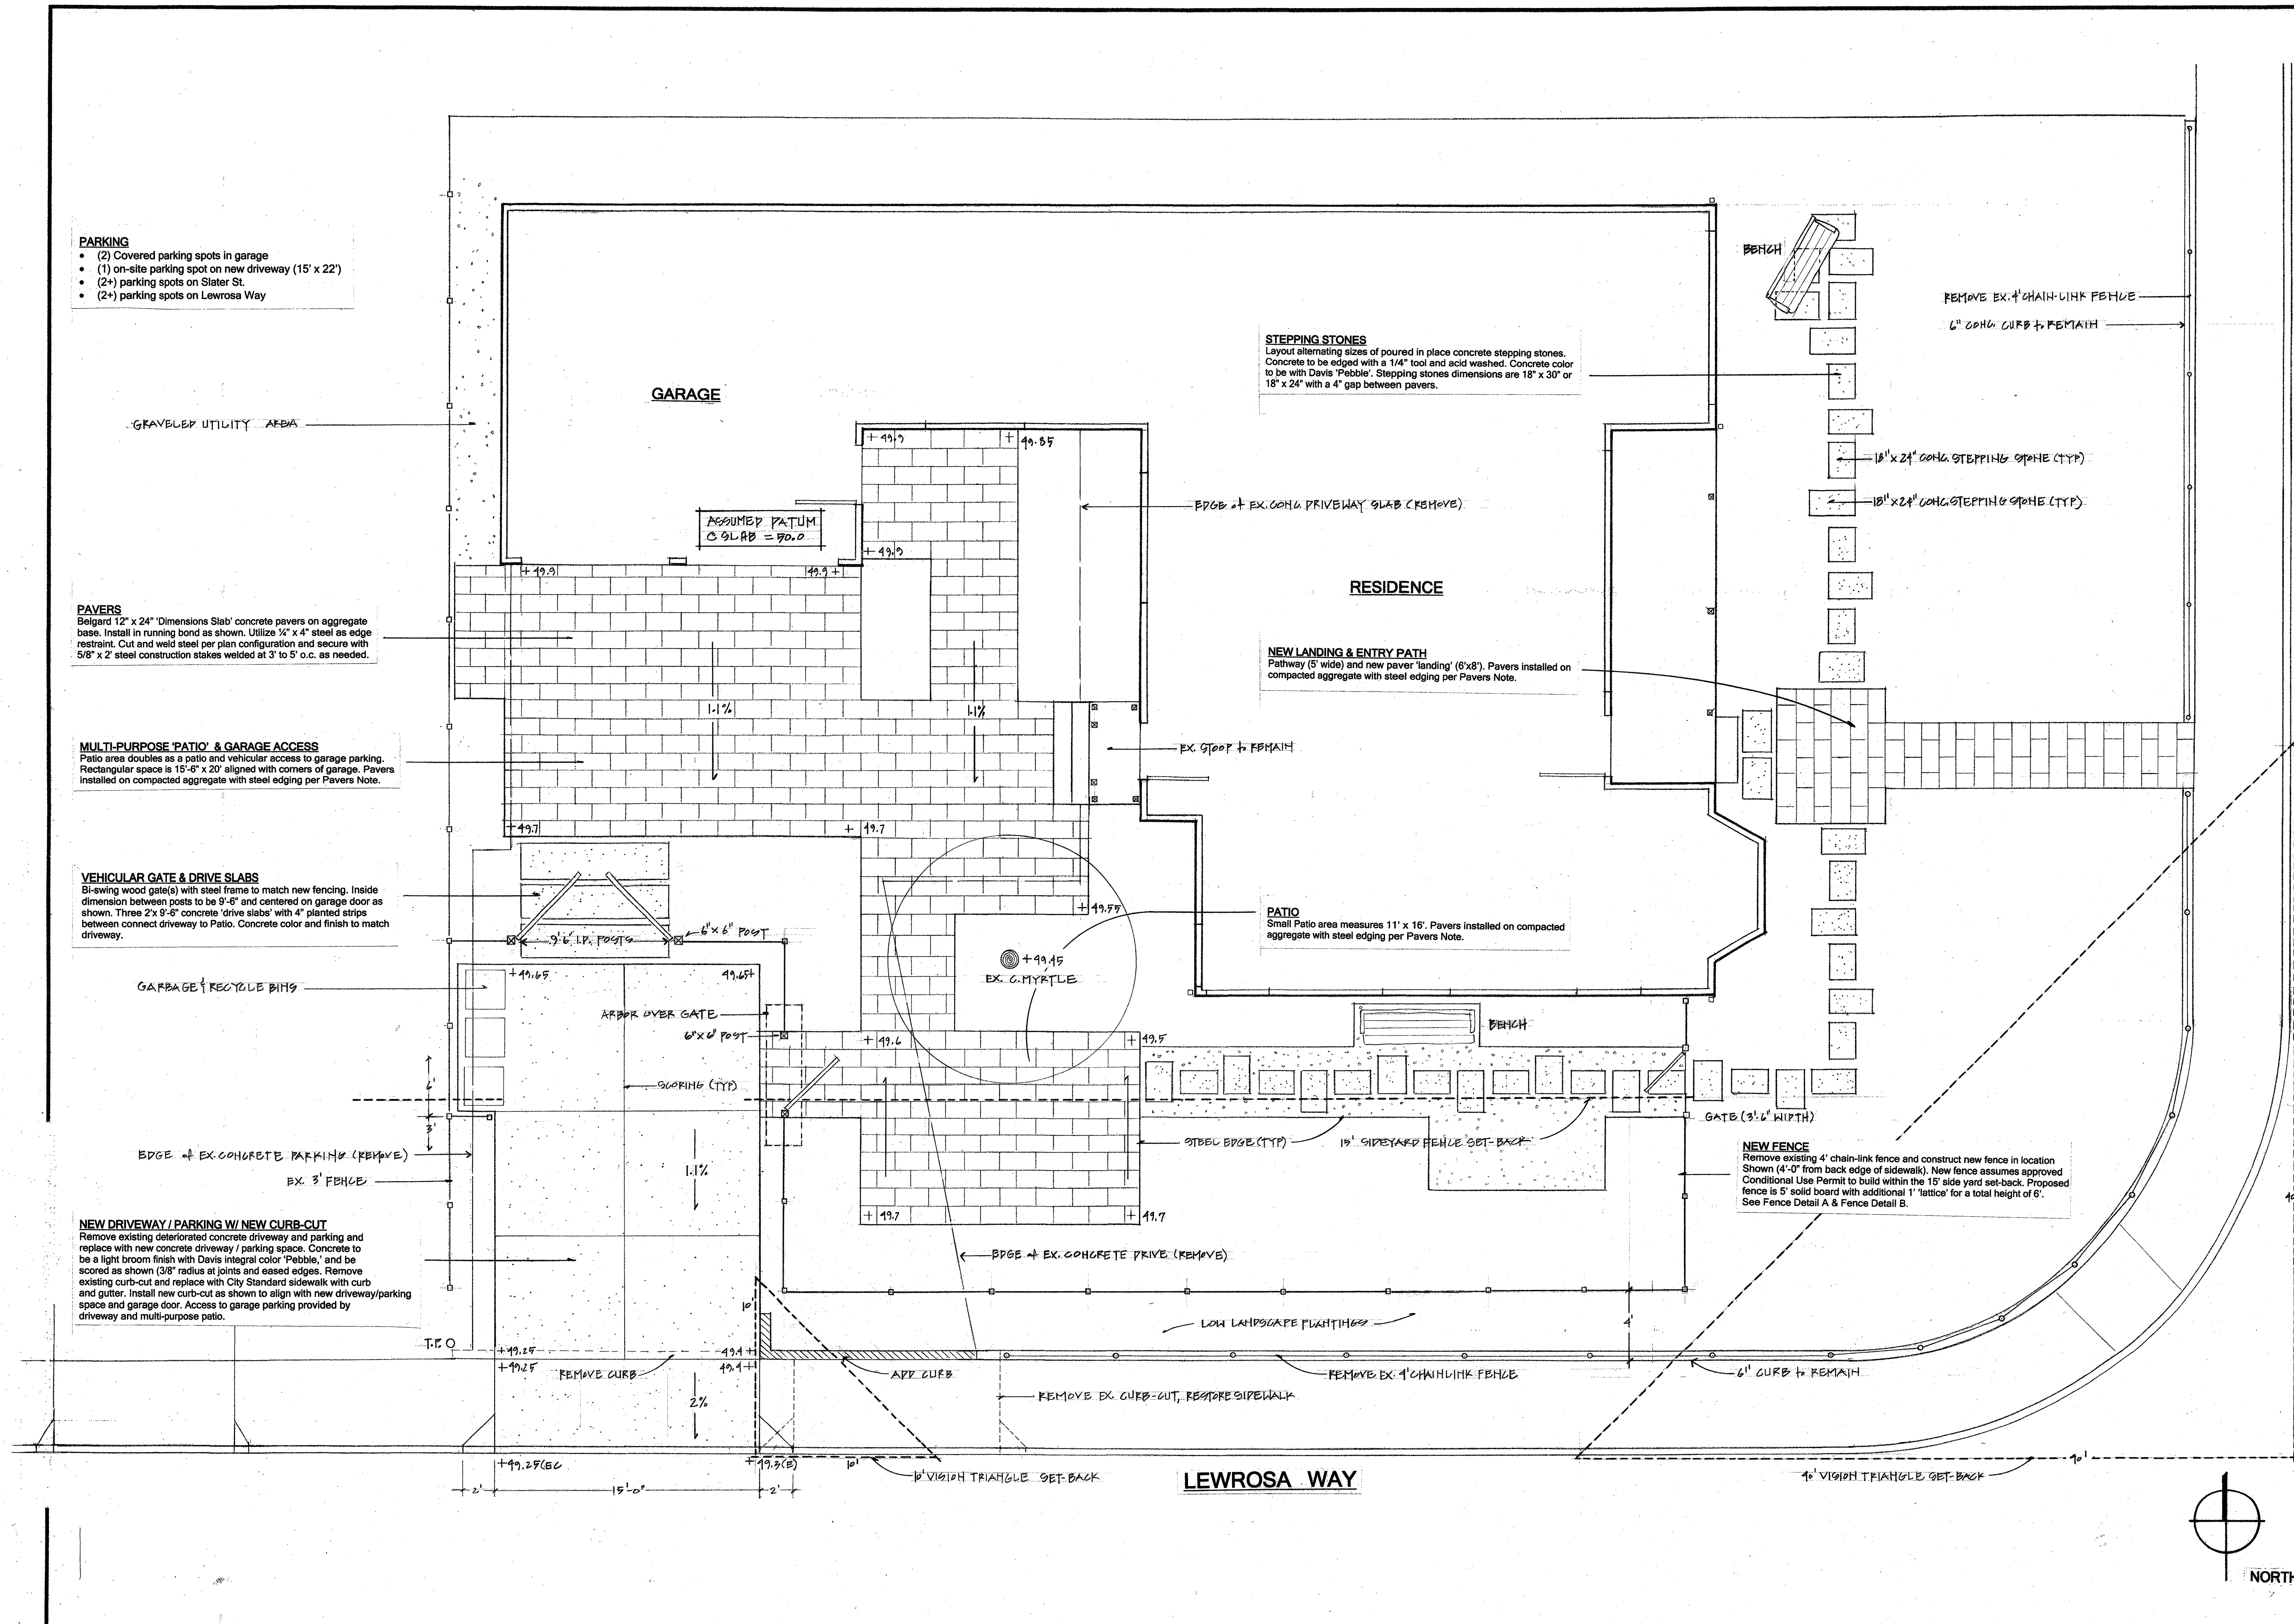


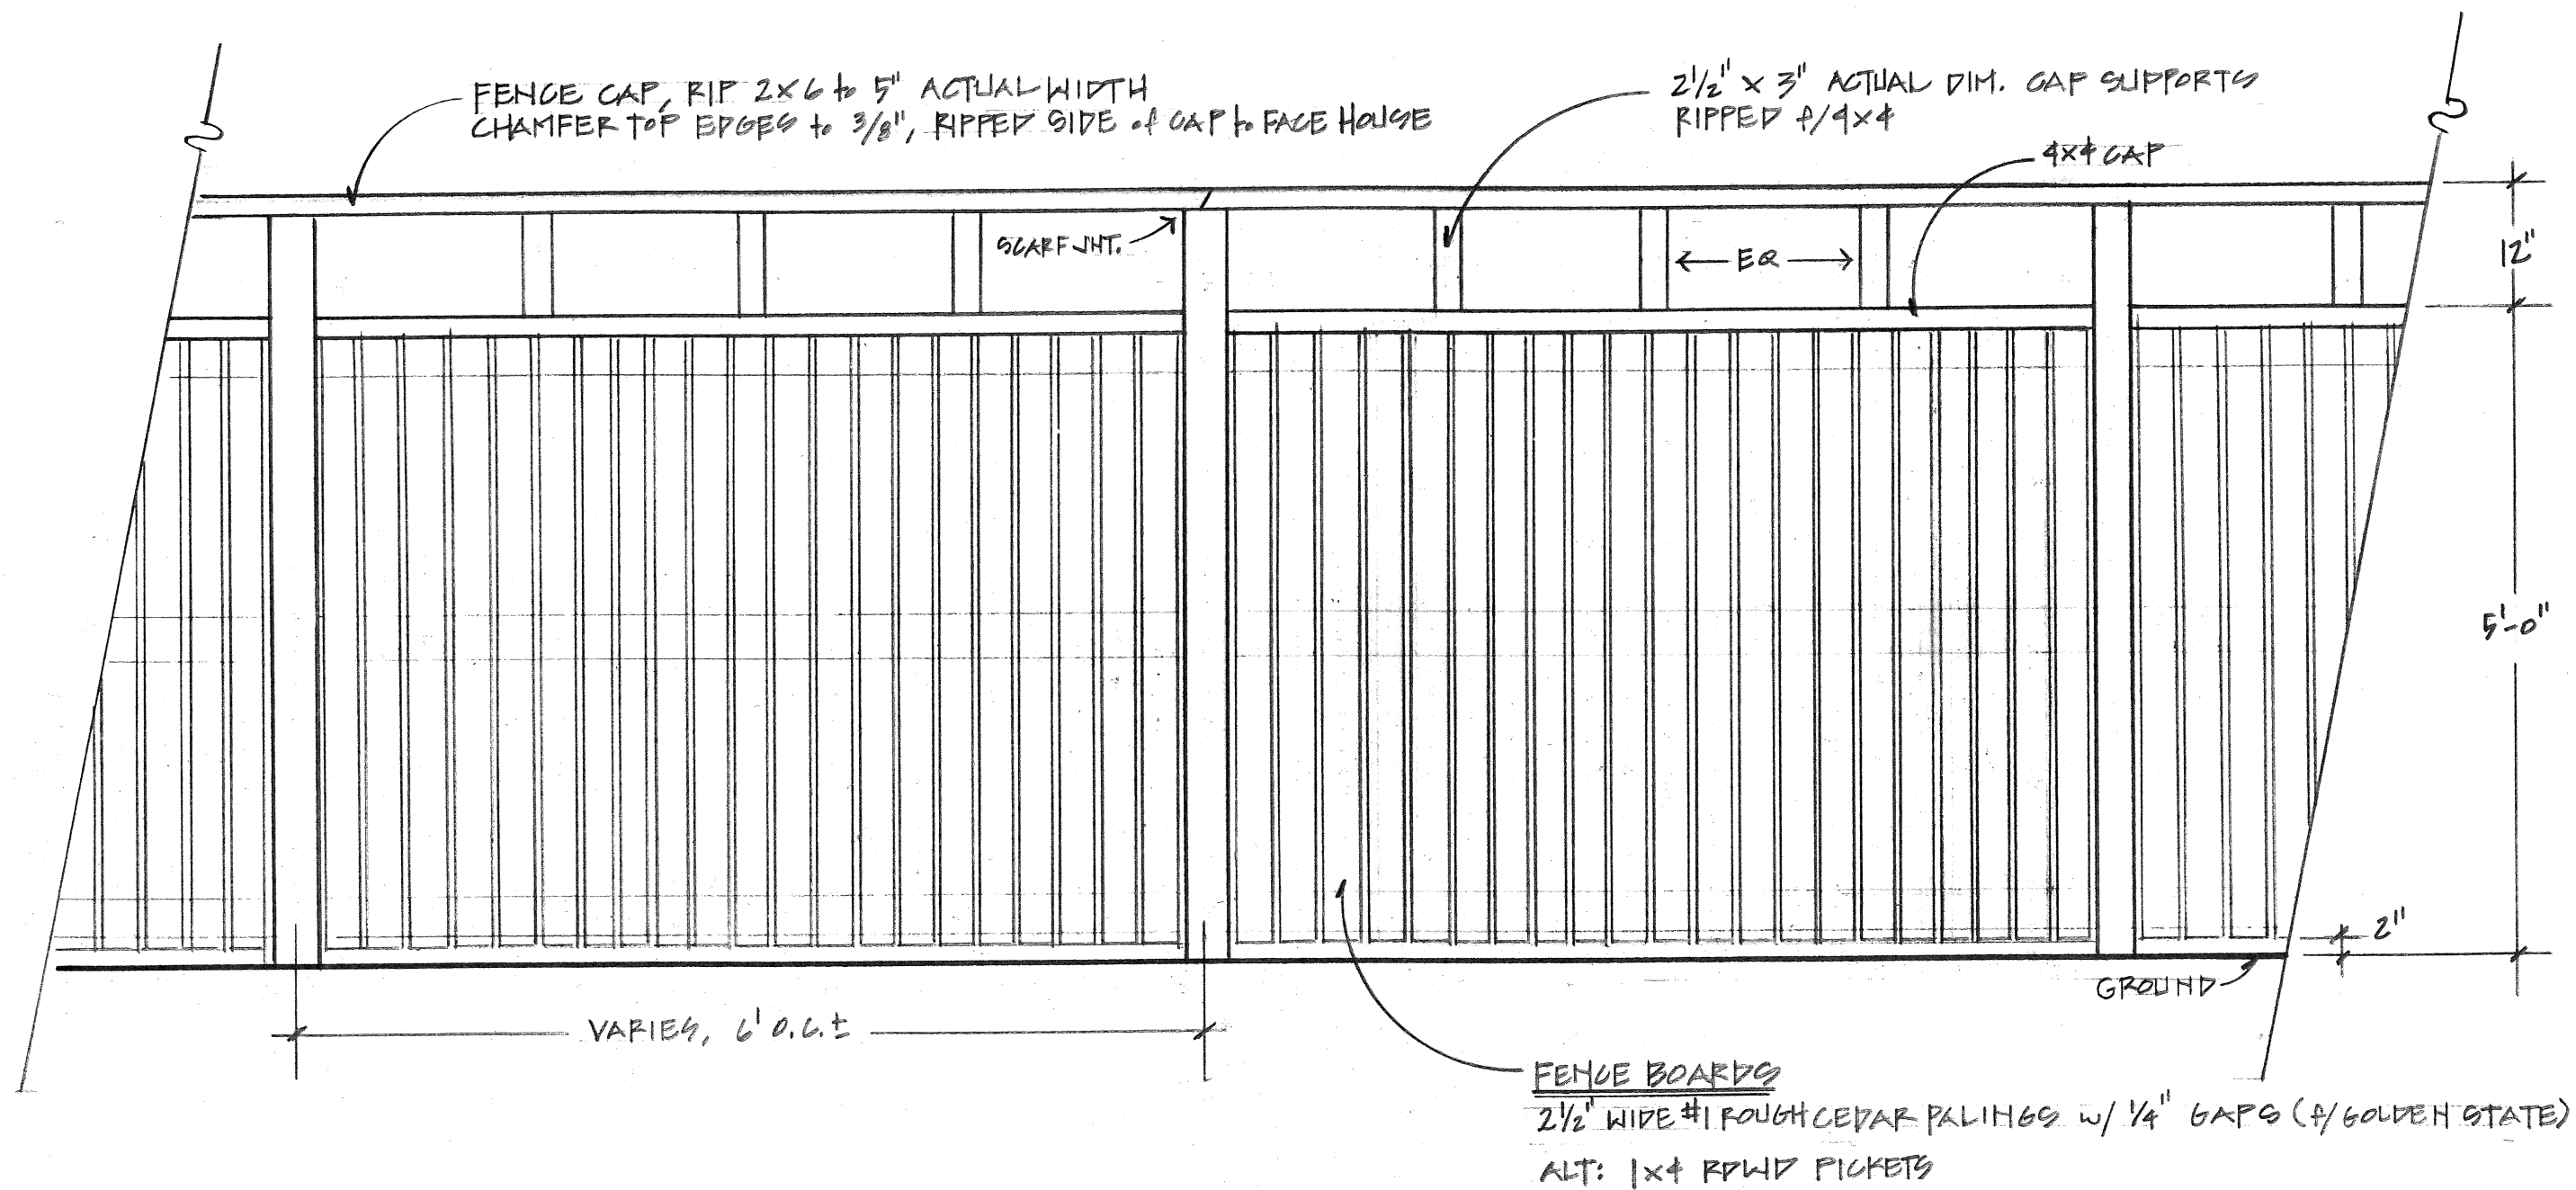

FENCE DETAIL B FOR BACKSIDE FRAMING

FENCE DETAIL A, STREET ELEVATION

3/4" = 1'-0"

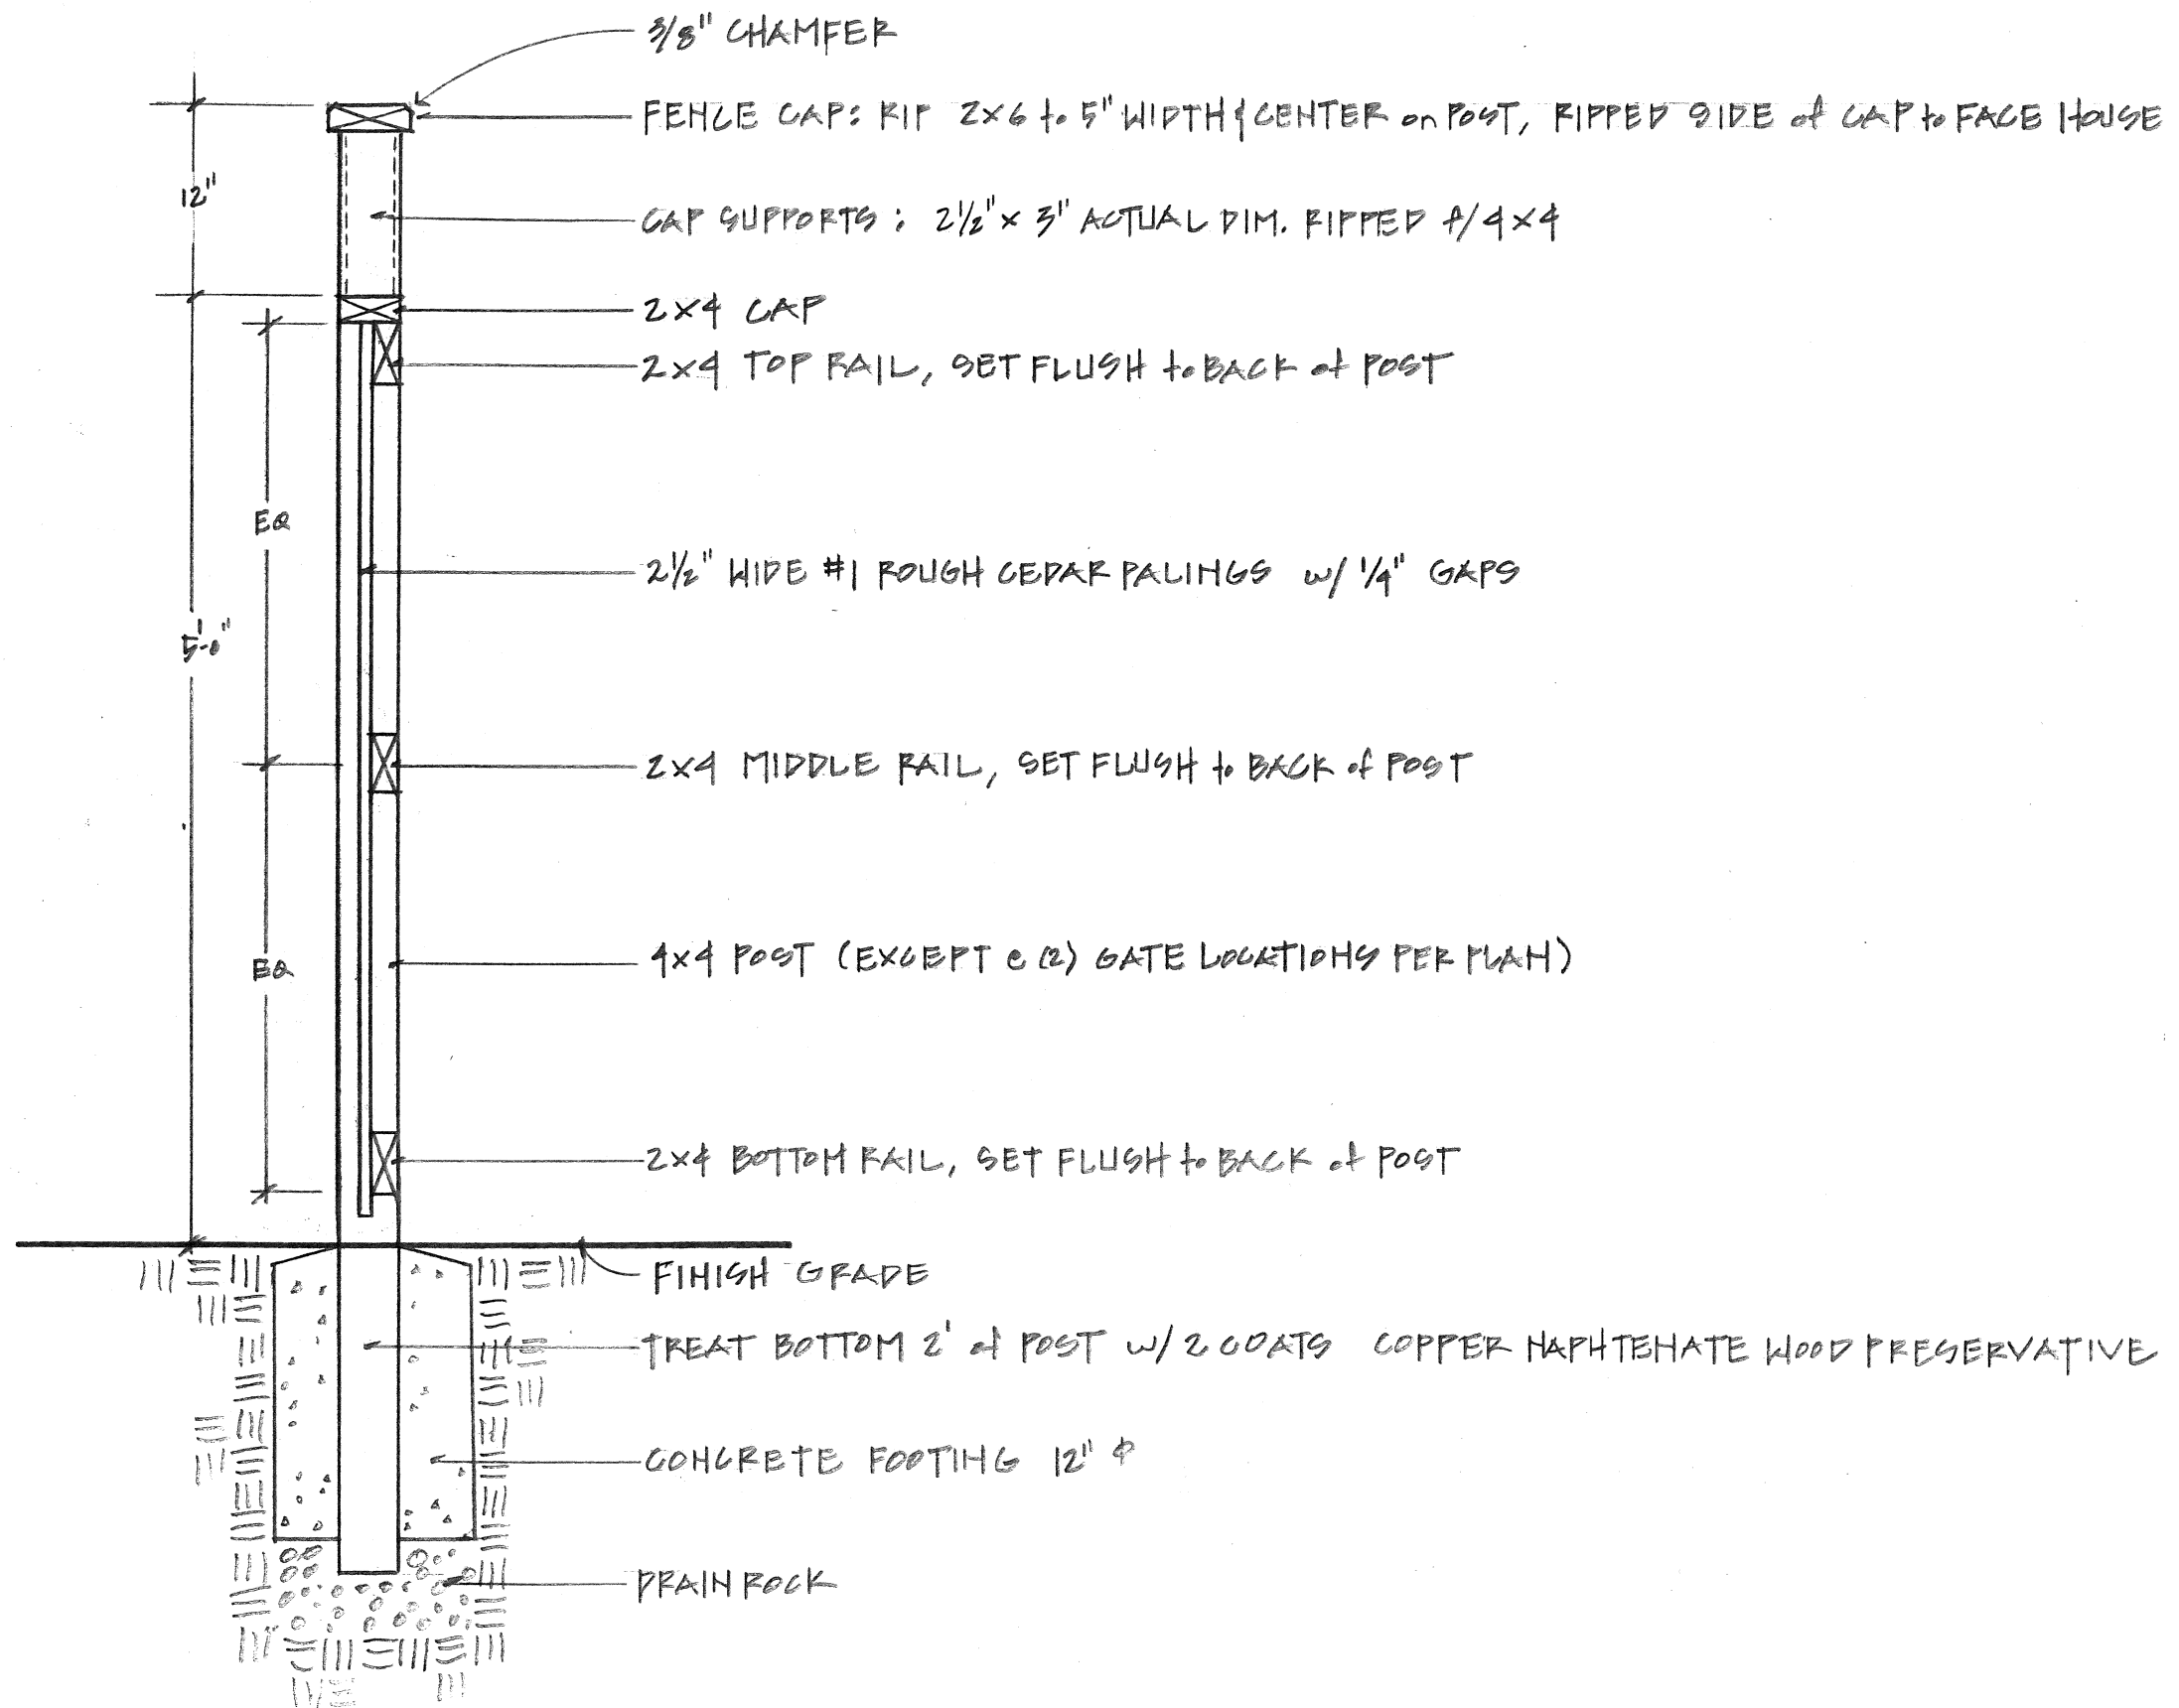

FENCE DETAIL B, CONSTRUCTION SECTION
 1" = 1'-0"