






EXISTING FENCE ALONG WESTERN REAR PROPERTY LINE

City of Santa Rosa
 Received on March 5, 2026
 Planning & Economic
 Development Department

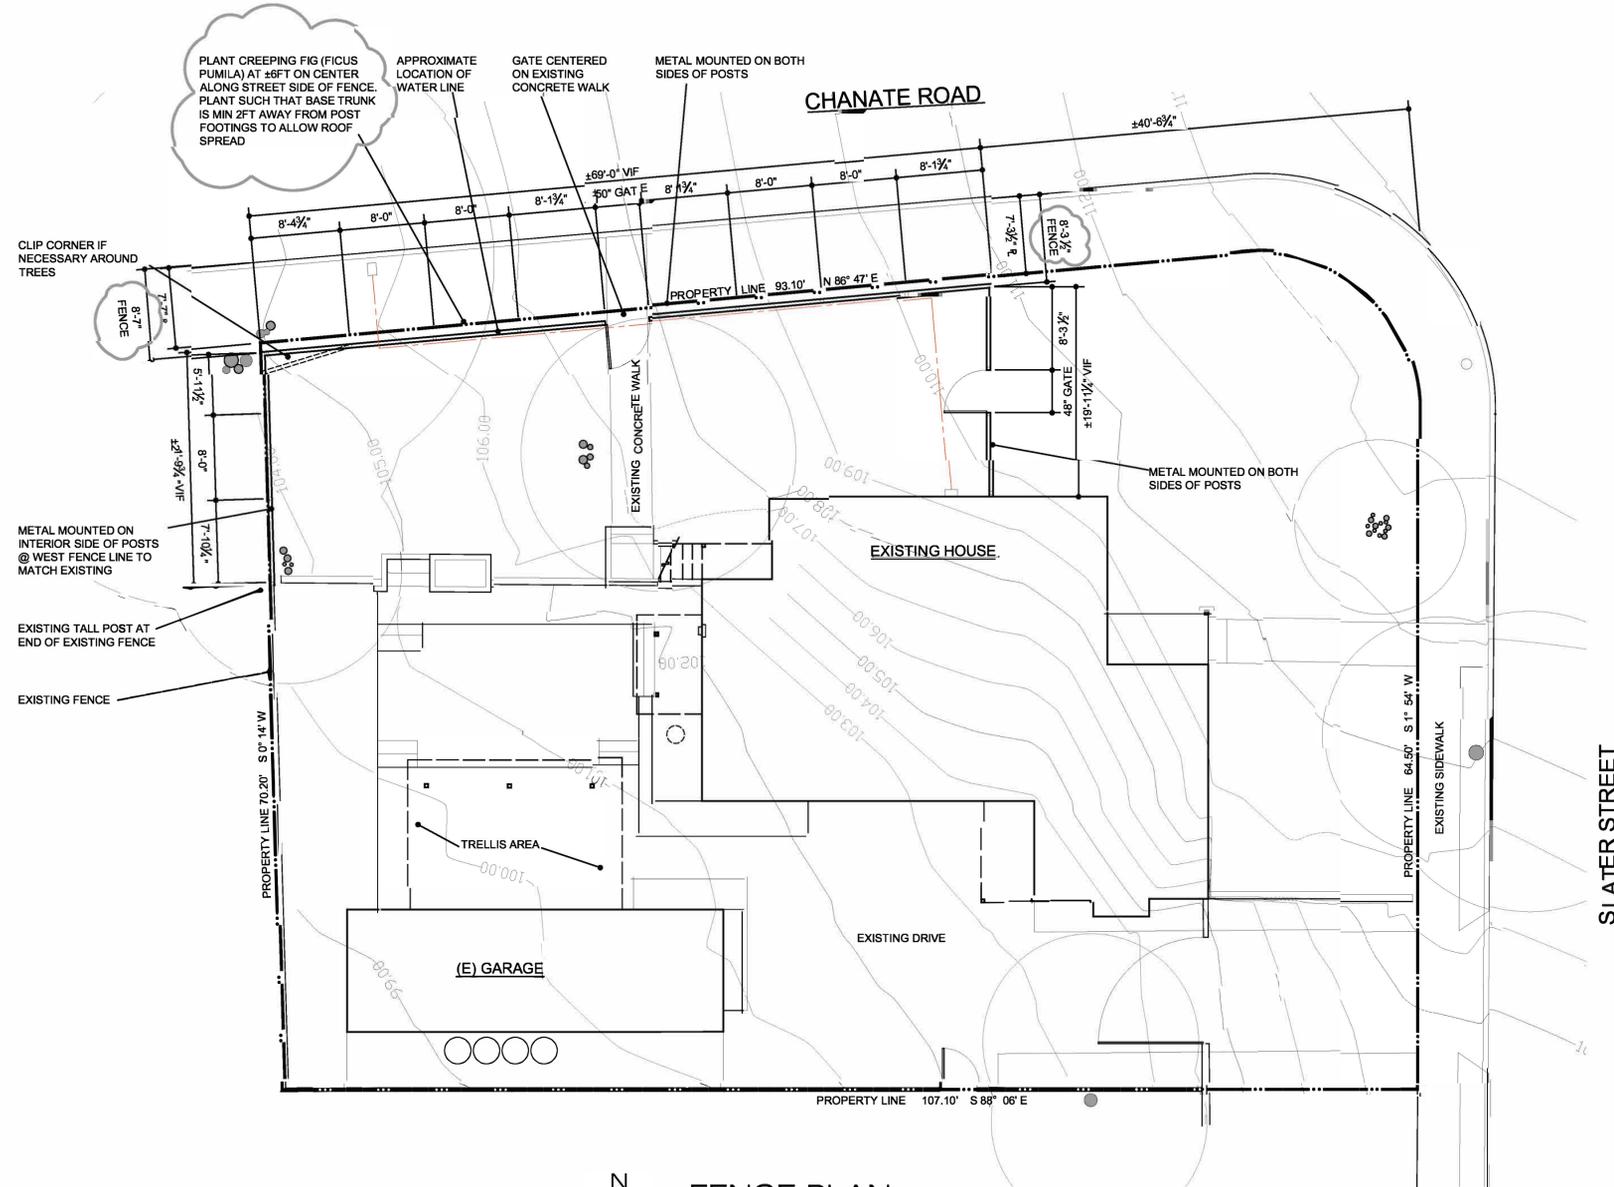

FENCE PLAN
 1/8" = 1'-0"

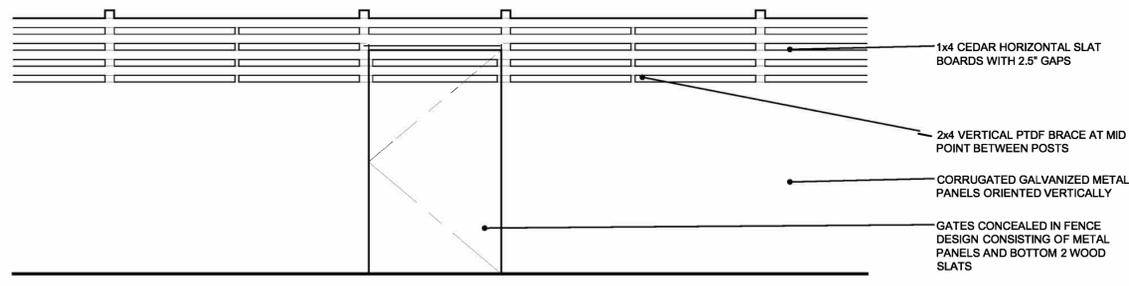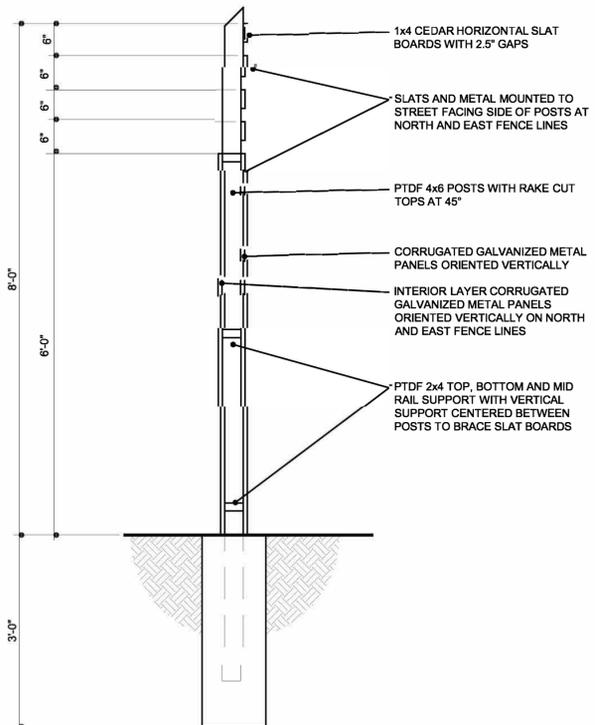

SURVEY BY:
NRG COMPLIANCE
 PO BOX 3777
 SANTA ROSA, CA 95402

LINDSAY MASSEY ARCHITECT
 2451 SLATER STREET
 SANTA ROSA, CA 95404
 707.579.8356



SITE & FENCE PLAN
 DATE: 12-4-25
 REVISIONS: 03-04-26
 SHEET: