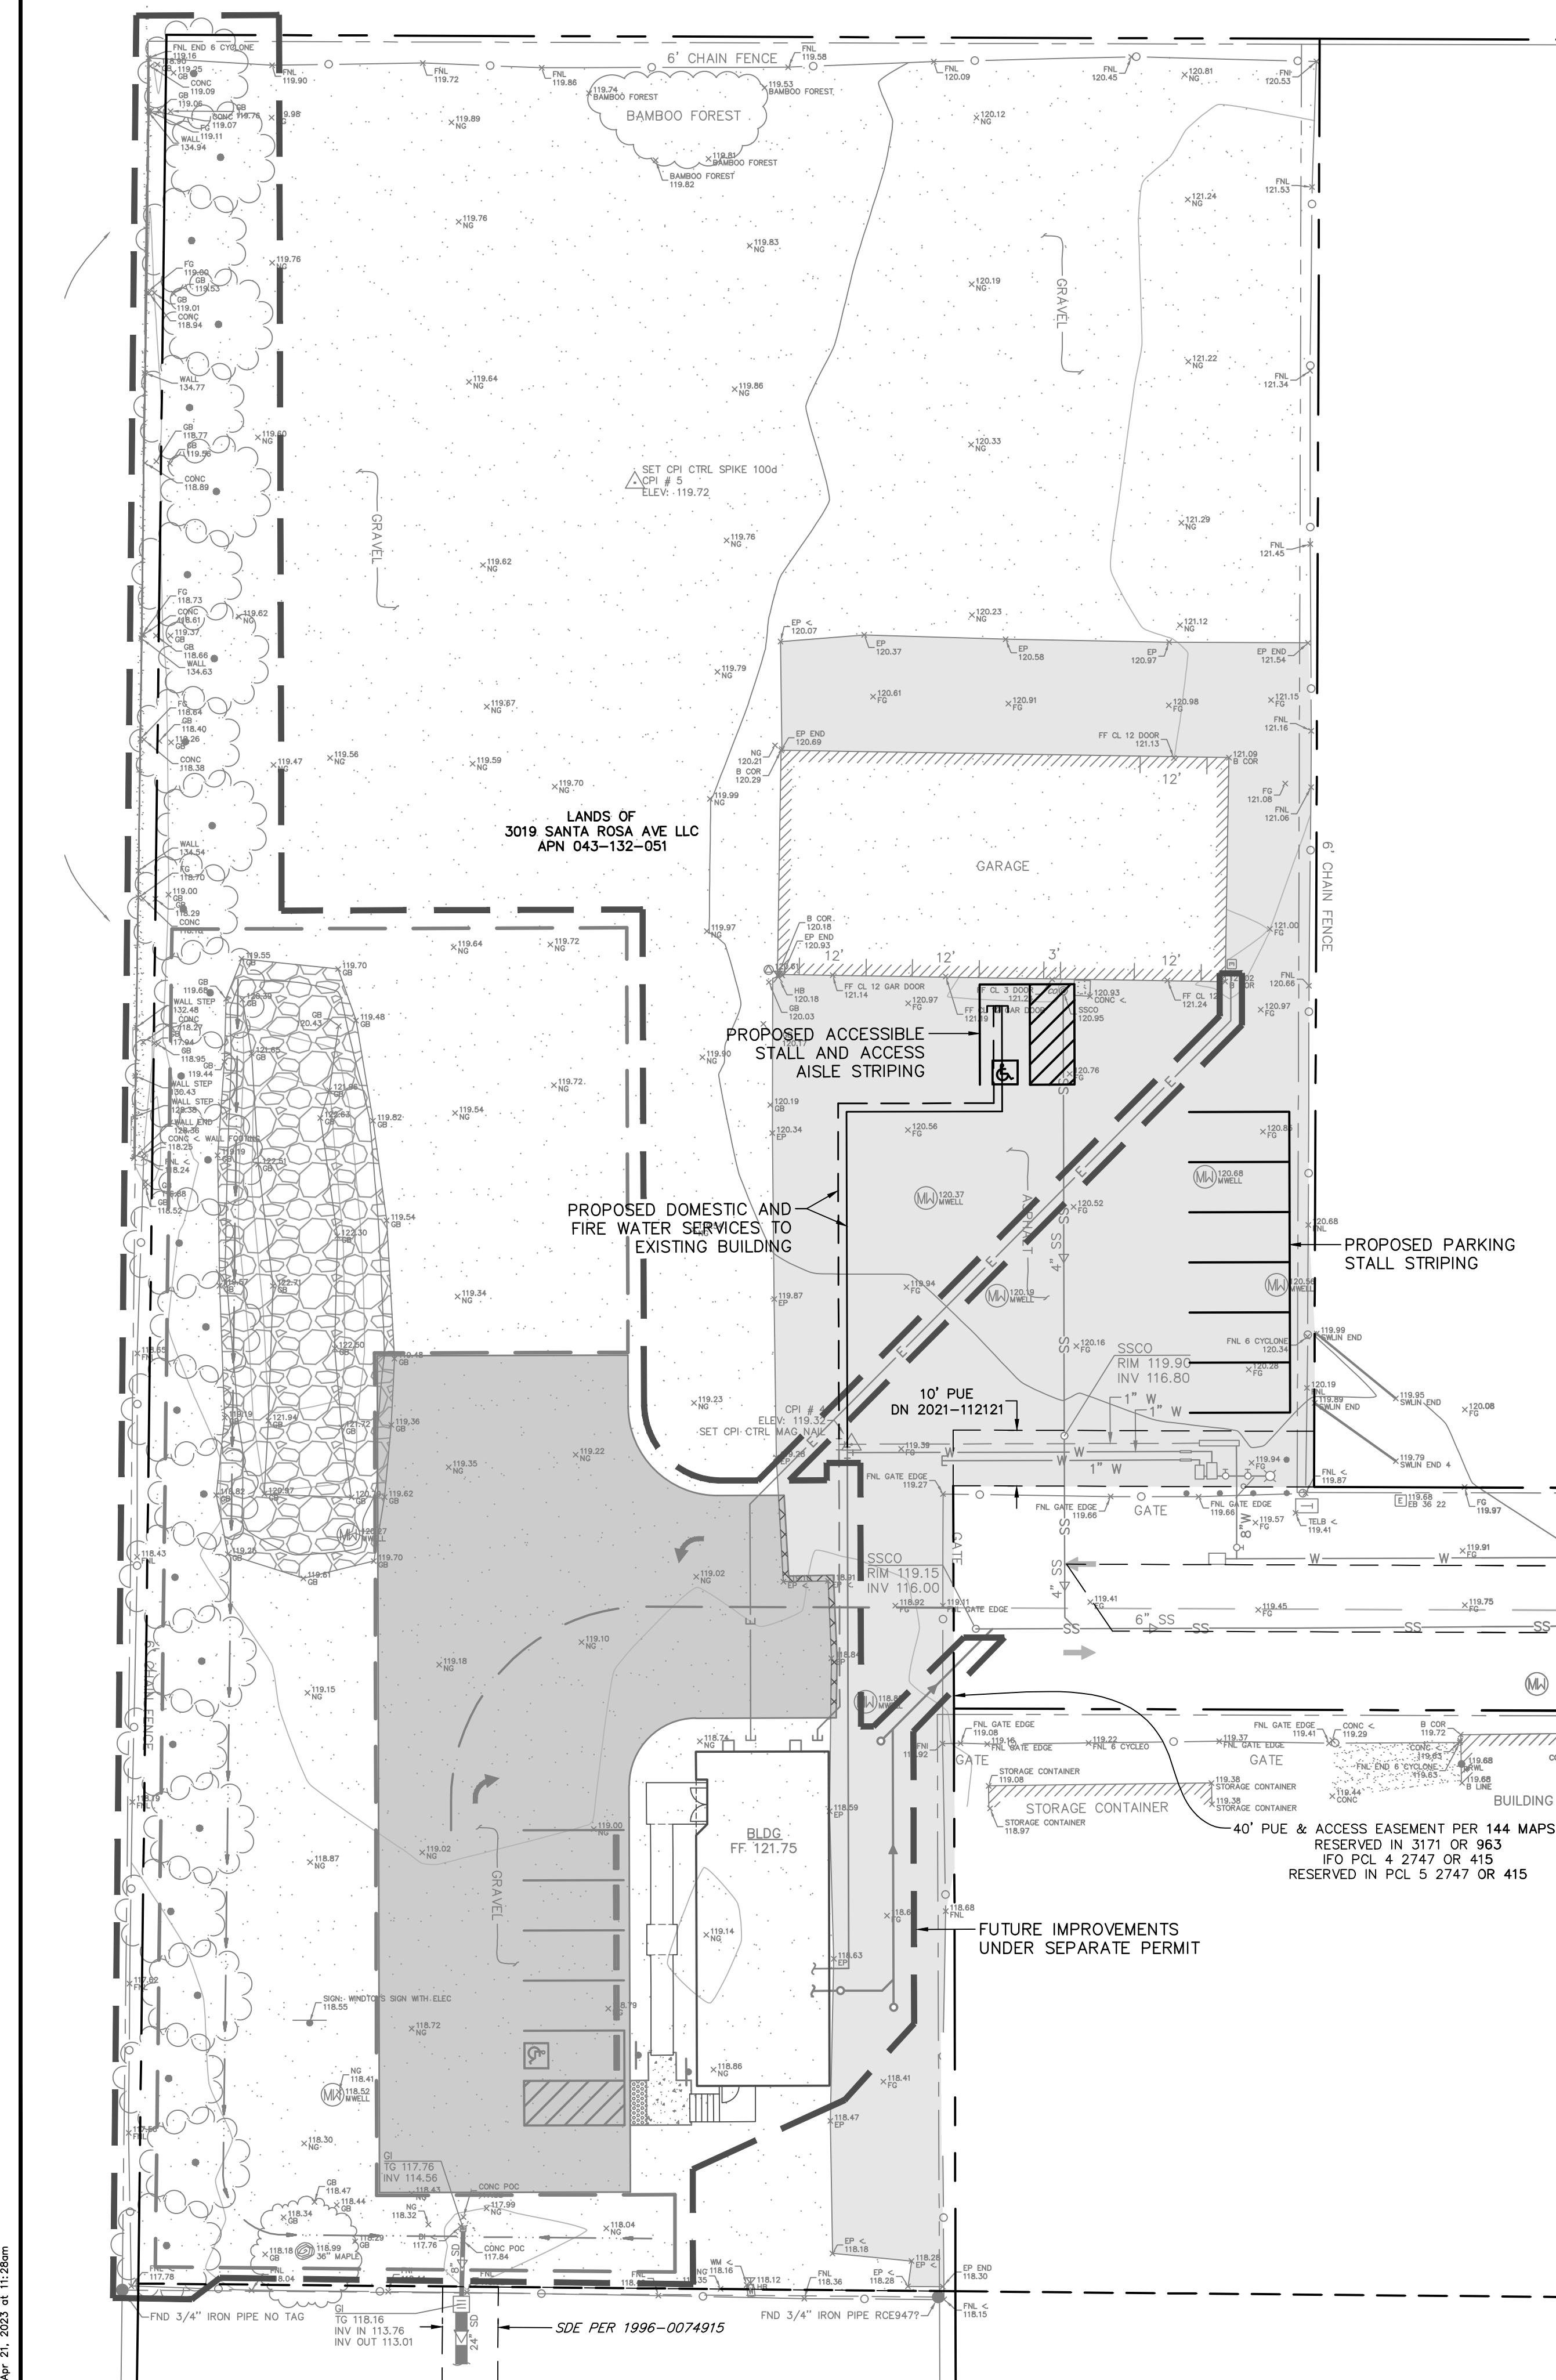


PARKING SUMMARY:

REQUIREMENTS:
WAREHOUSE - 1 SPACE FOR EACH 1,000 SF
OFFICE - 1 SPACE FOR EACH 250 SF

AREAS:
WAREHOUSE - 2,340 SF
OFFICE - 780 SF

PARKING SPACES REQUIRED:
WAREHOUSE - $2,340 / 1,000 = 2.34 = 3$ SPACES
OFFICE - $780 / 250 = 3.12 = 4$ SPACES

TOTAL = 7 SPACES

LEGEND

HATCH	TYPE
	EXISTING GRAVEL
	EXISTING STOCKPILE
	EXISTING AC
	PROPOSED AC

SITE PLAN
APN 043-132-051
3019 SANTA ROSA AVENUE
SANTA ROSA, CALIFORNIA
APRIL 2023

PREPARED BY
BKF
BKF ENGINEERS
200 4th STREET
SUITE 300
SANTA ROSA, CA 95401
(707) 583-8500
www.bkf.com