


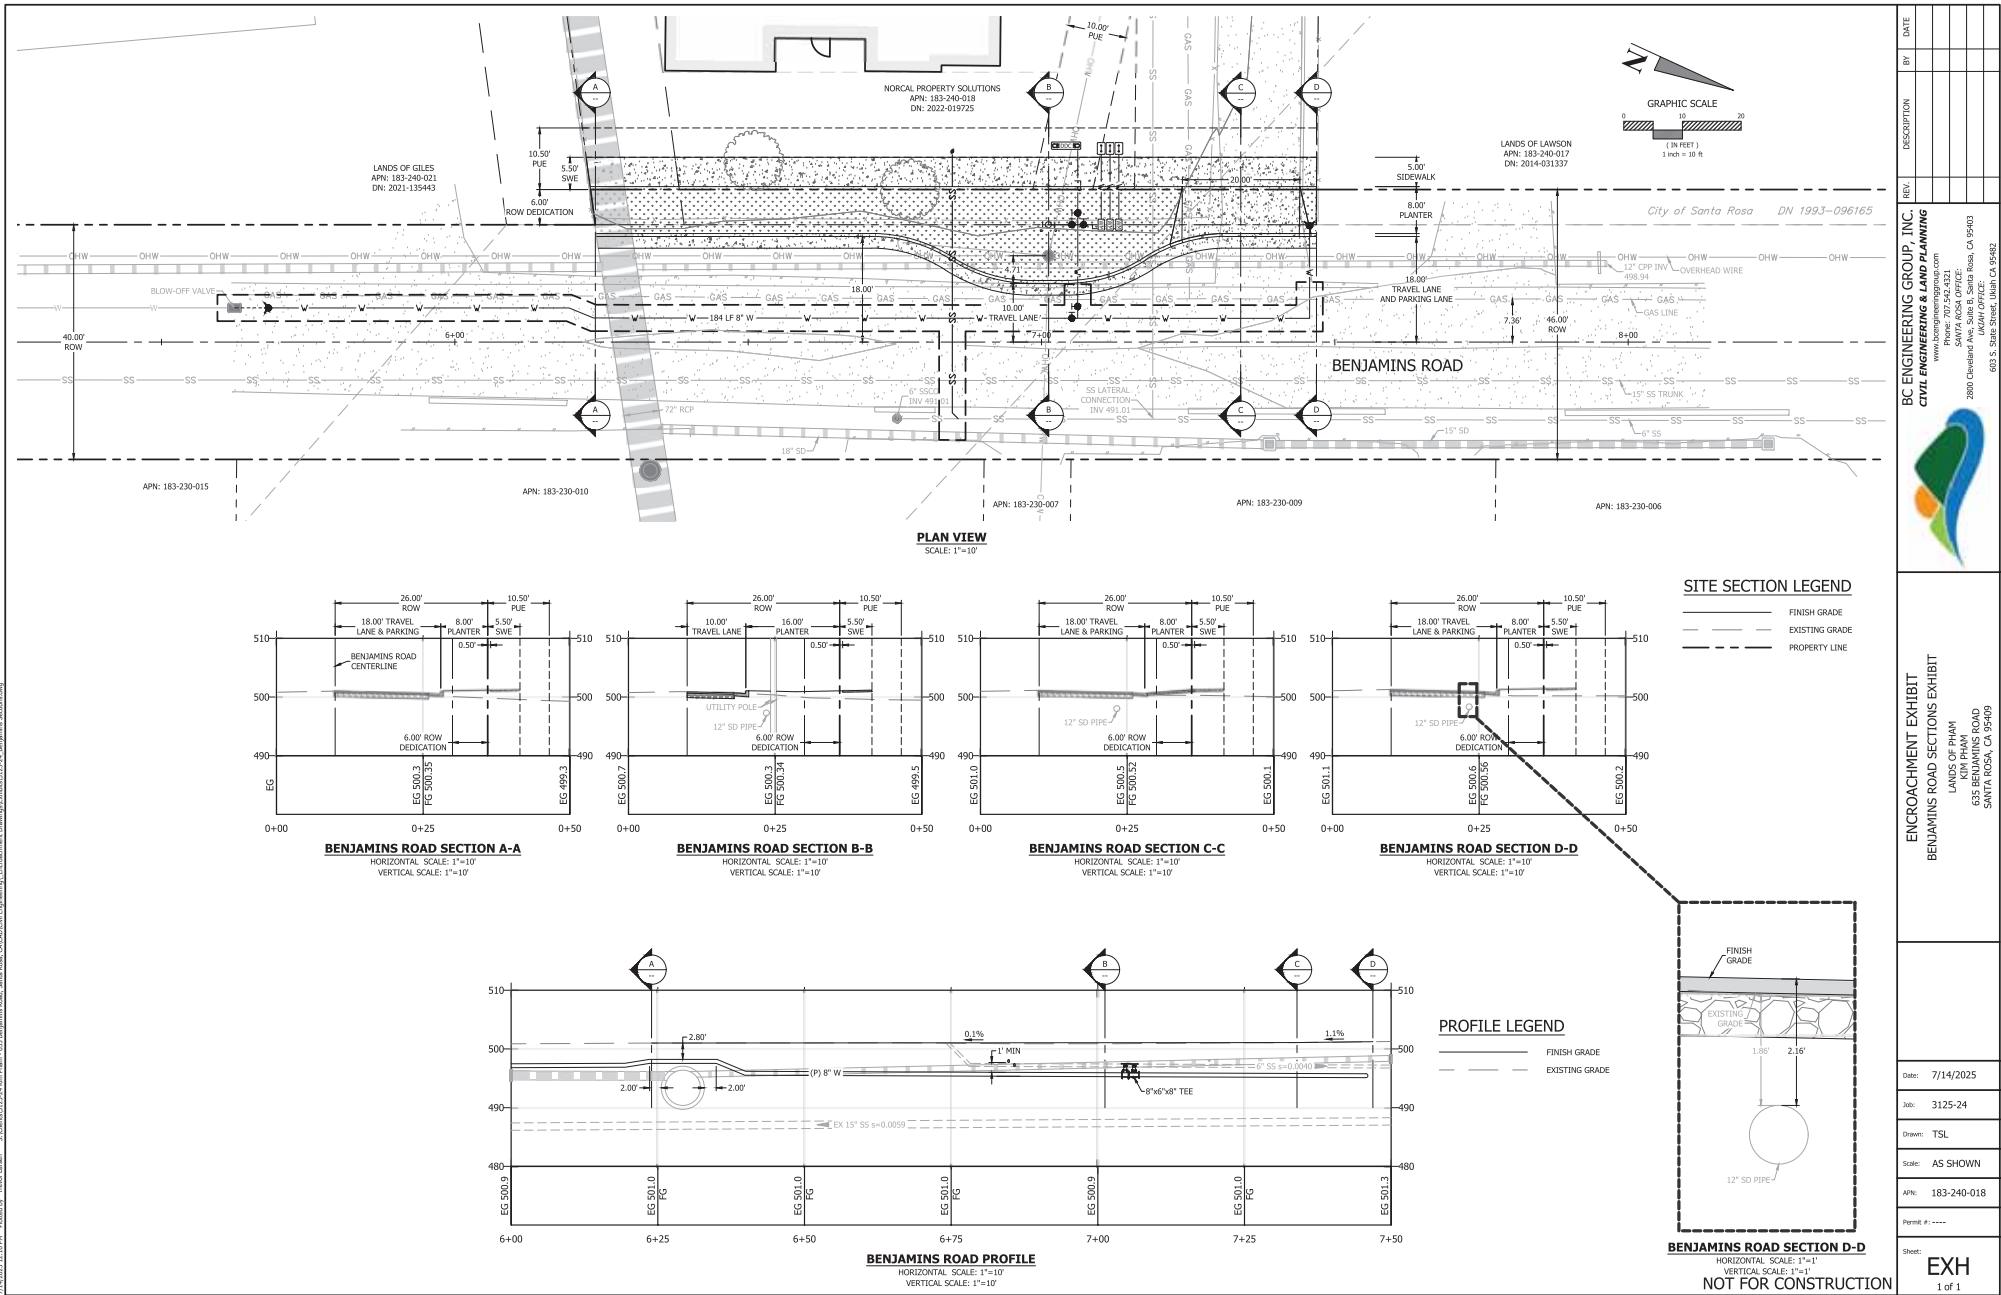

REV.	DESCRIPTION	DATE

BC ENGINEERING GROUP, INC.
CIVIL ENGINEERING & LAND PLANNING
www.bcegroup.com
SANTA ROSA OFFICE:
2800 Cleveland Ave., Suite B, Santa Rosa, CA 95403
603 S. State Street, Suite 200, Santa Rosa, CA 95402

ENCROACHMENT EXHIBIT
BENJAMINS ROAD SECTIONS EXHIBIT
LANDS OF PHAM
635 BENJAMINS ROAD
SANTA ROSA, CA 95409

Date: 7/14/2025
Job: 3125-24
Drawn: TSL
Scale: AS SHOWN
APN: 183-240-018
Permit #: ---
Sheet: **EXH**
1 of 1