

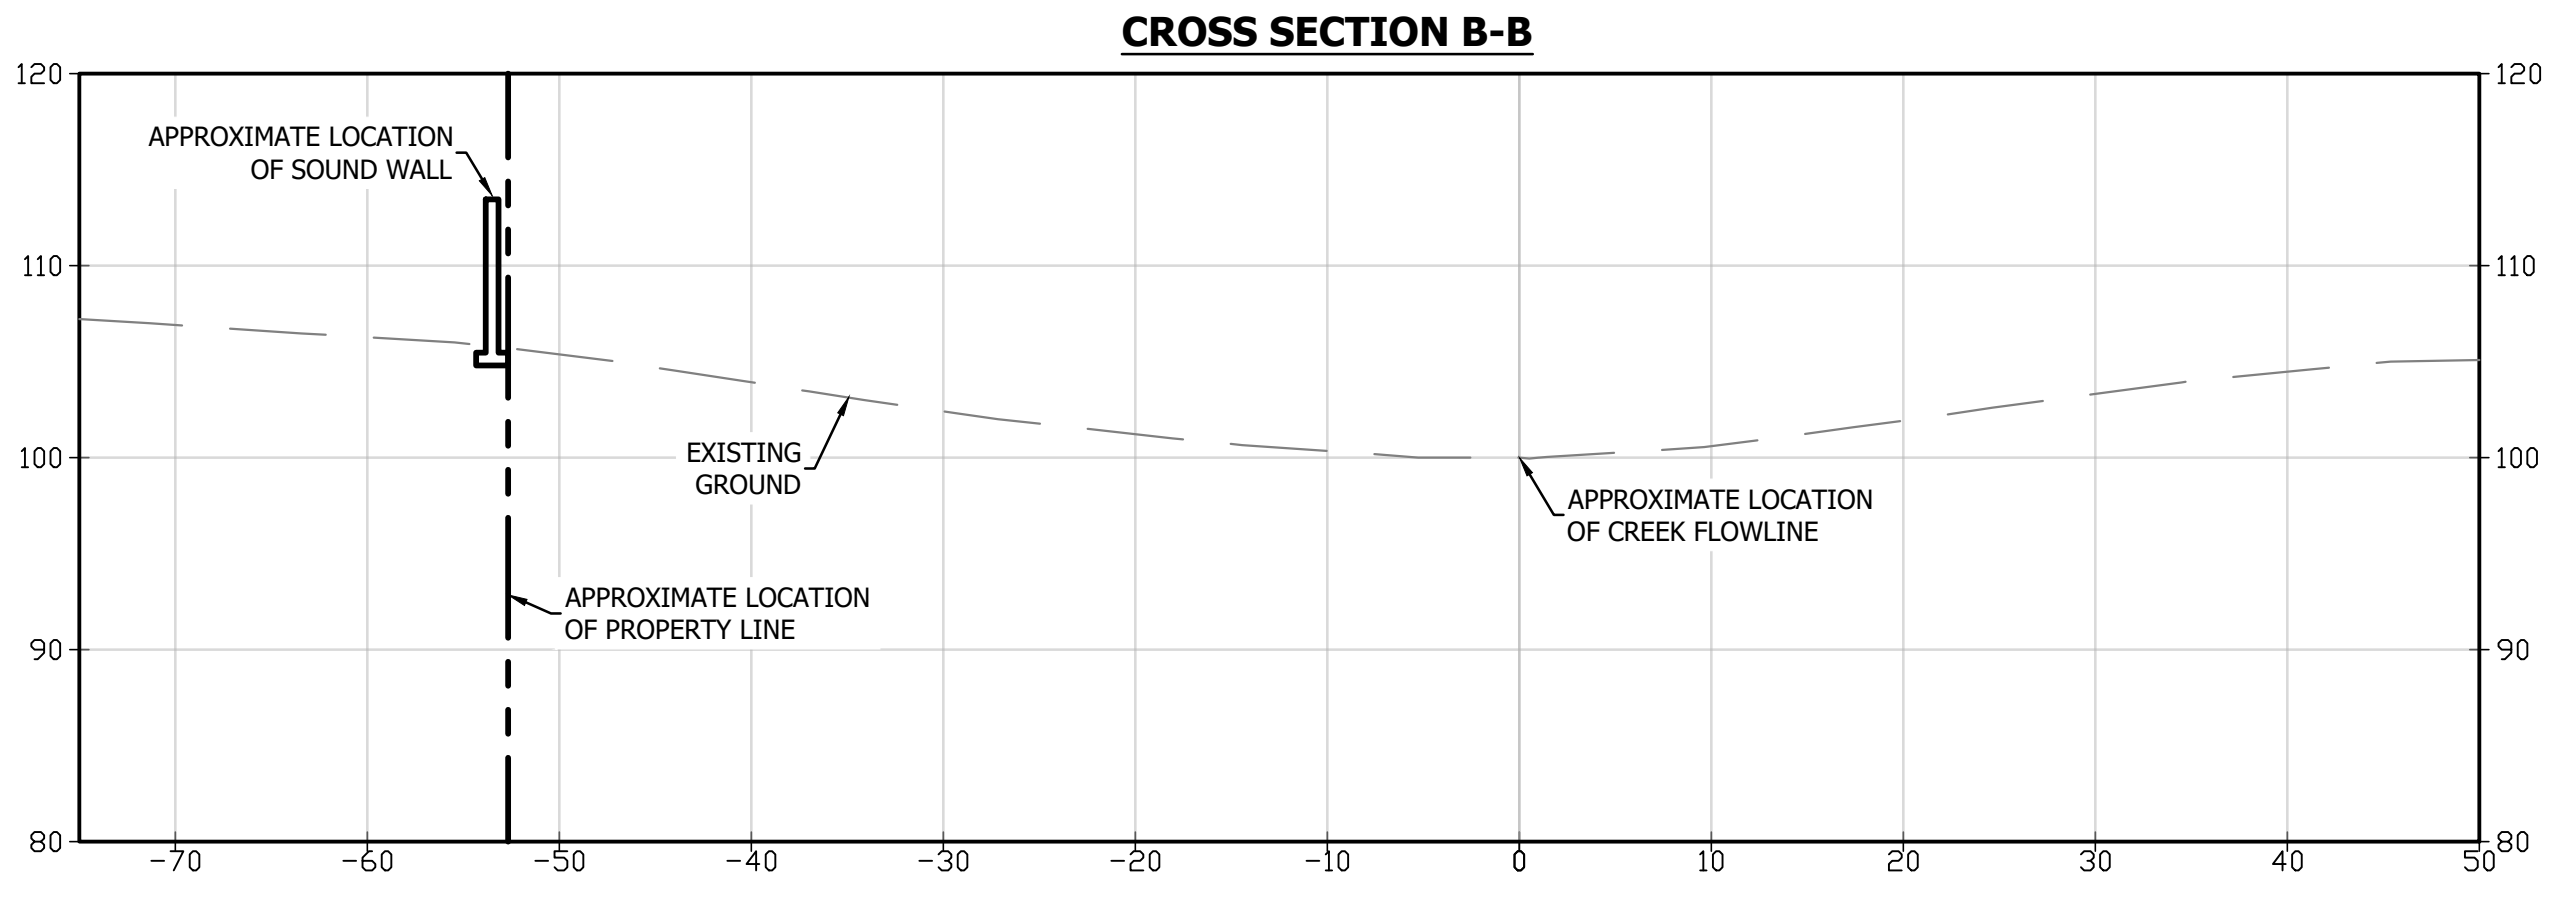
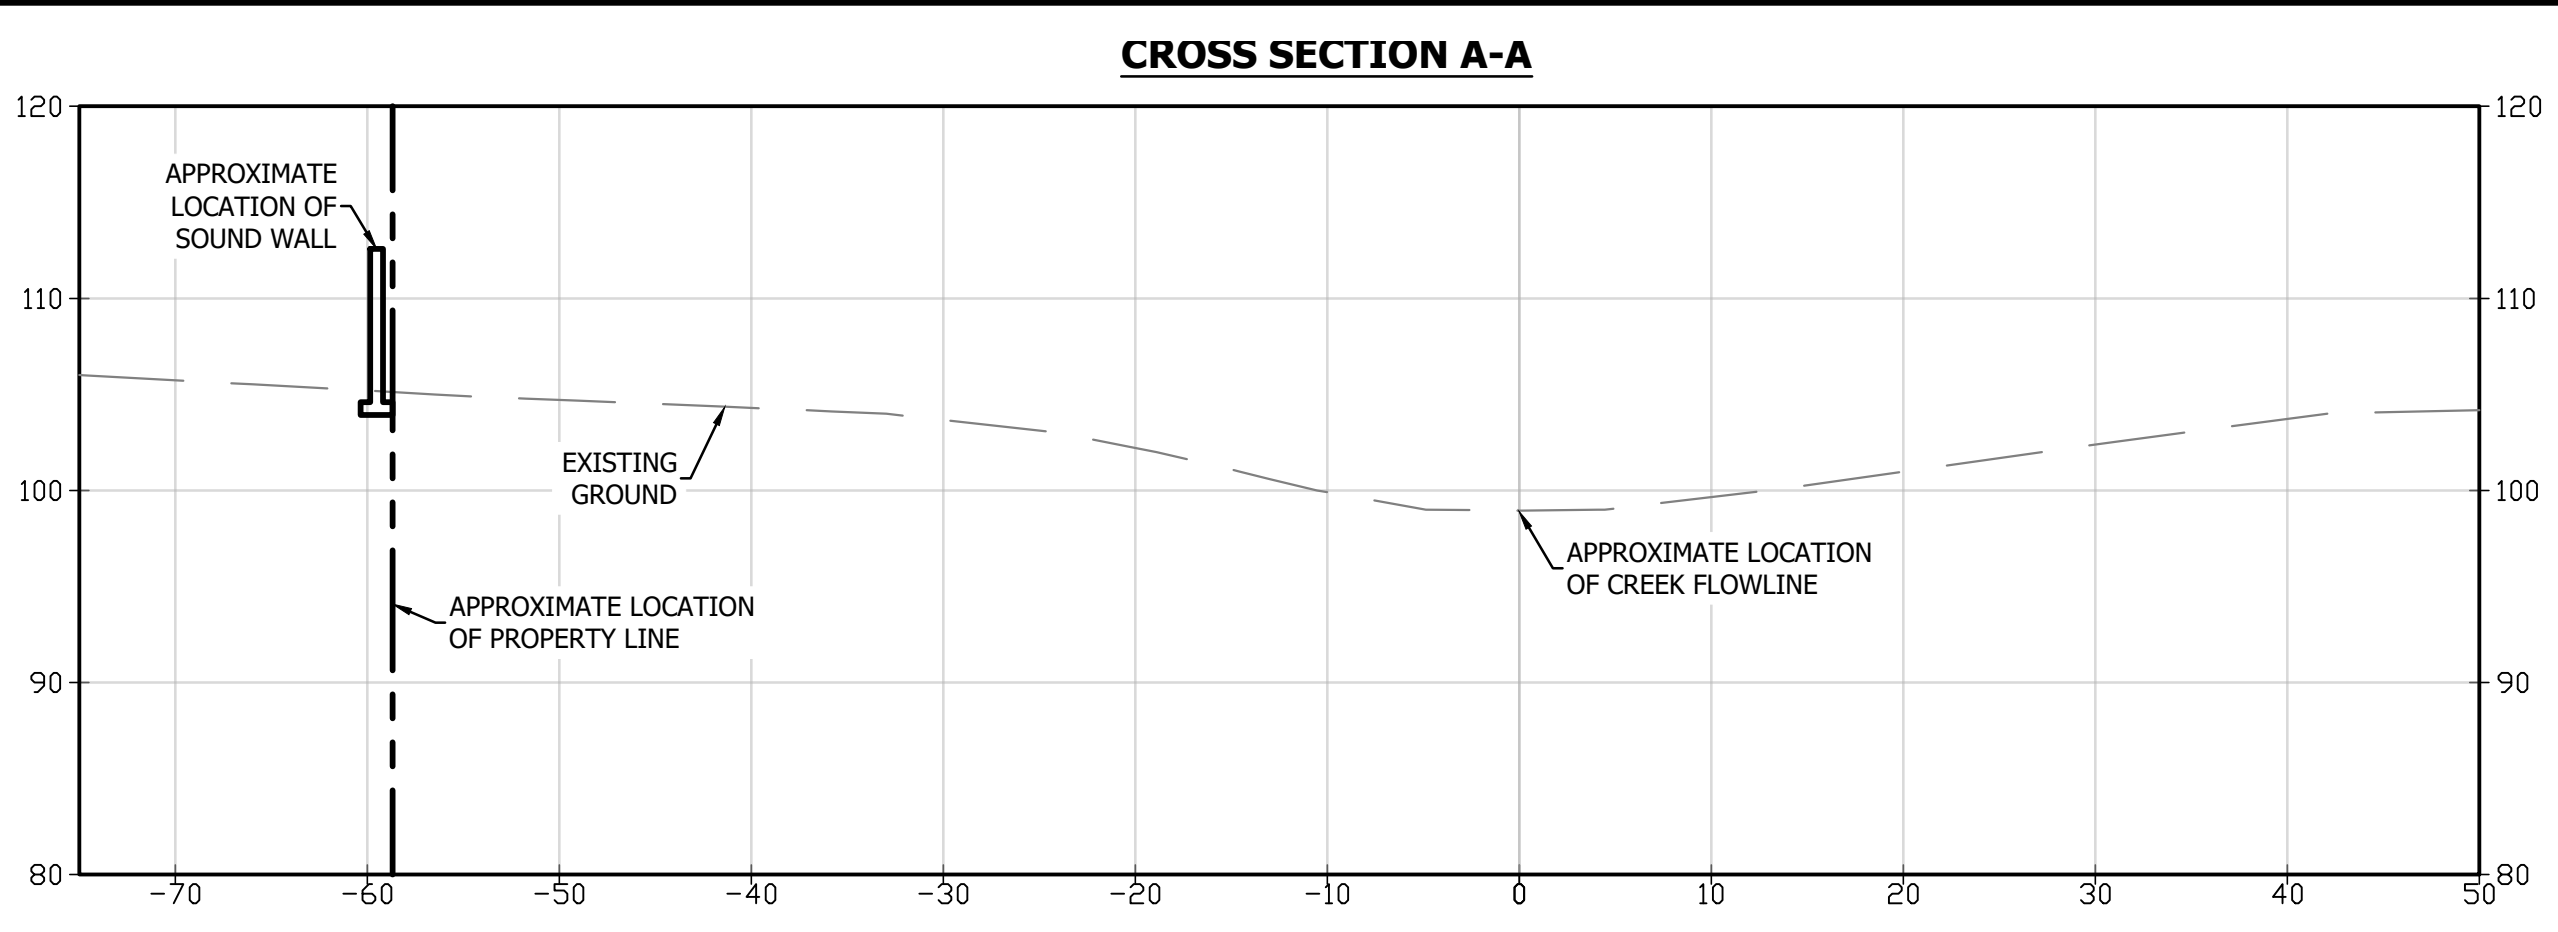


S:\Clients\1979-20 Charlie Traboulsi - Thunderbolt Way (Northpoint Commerce Center), Santa Rosa, CA\CAD\Civil Engineering\Exhibits\1979-20 Creek Exhibit MD.dwg
5/22/2023 3:44 PM Plotted by: Marcel

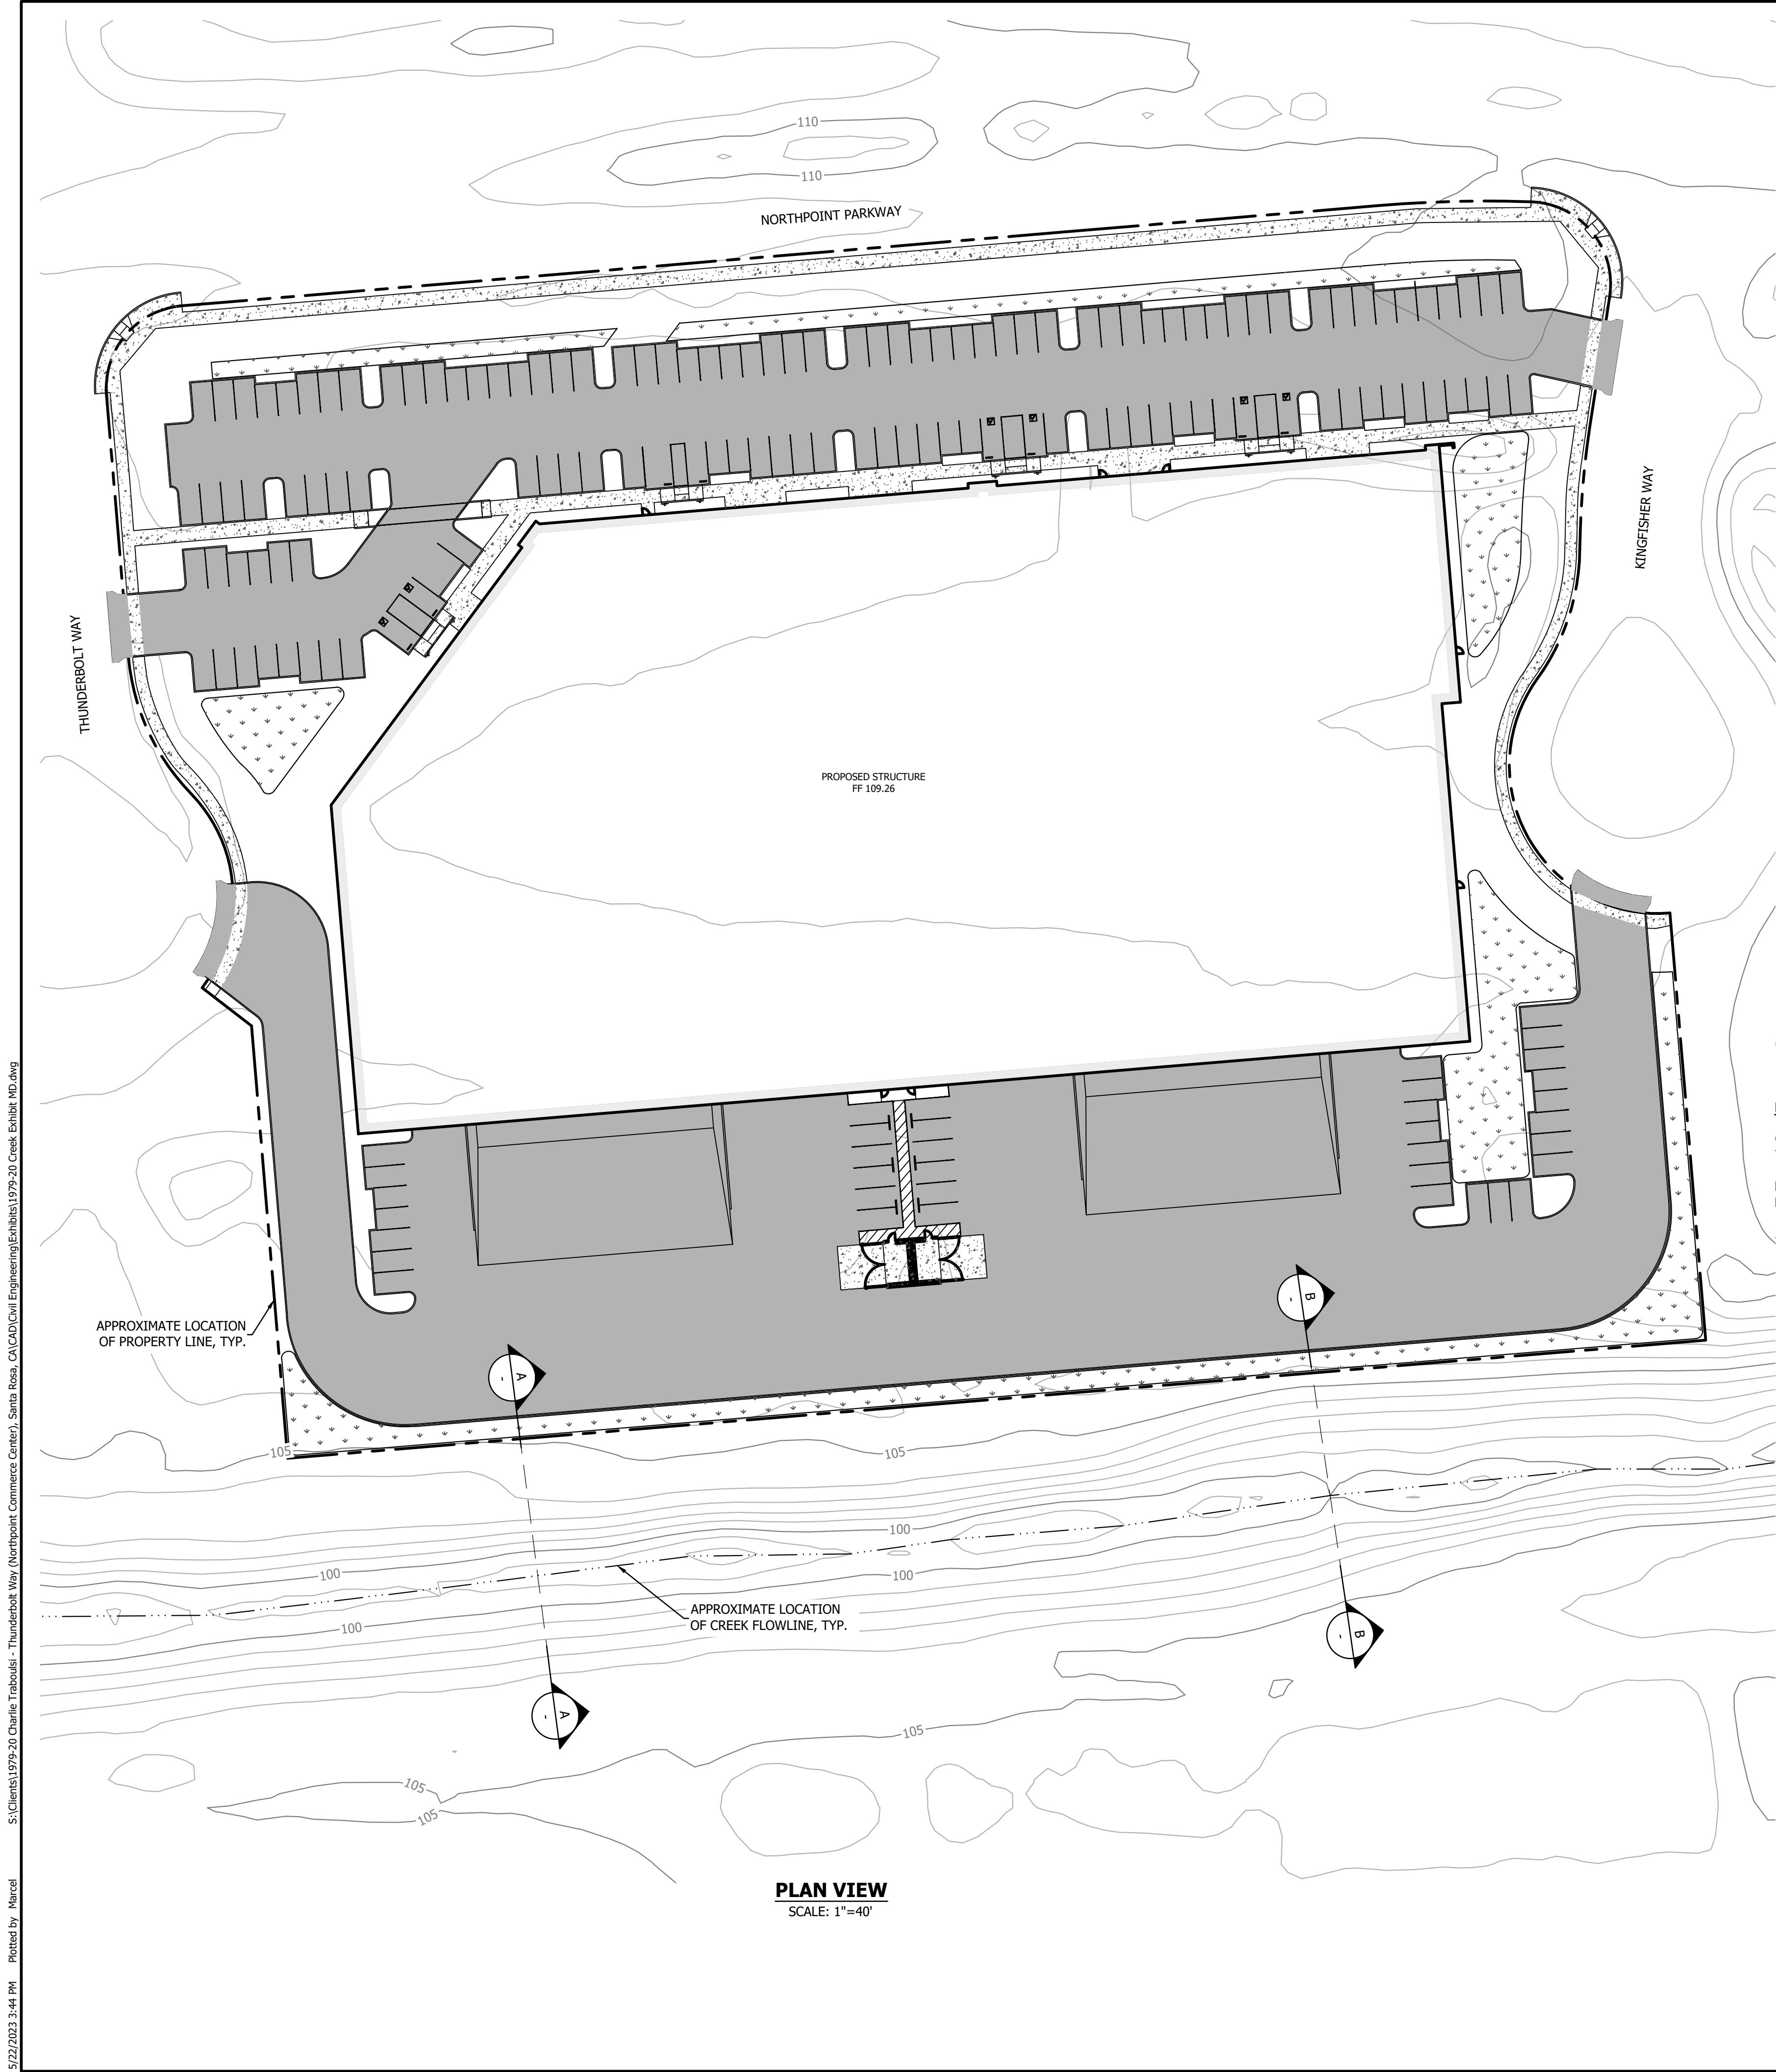

CREEK CROSS SECTIONS
HORIZONTAL SCALE: 1"=10'
VERTICAL SCALE: 1"=10'

NOTES:
CONTOURS ARE PER SONOMA COUNTY LIDAR DATA AND DO NOT REPRESENT A TOPOGRAPHIC SURVEY.
PROPERTY LINES ARE APPROXIMATE AND PER SONOMA COUNTY GIS DATA. PROPERTY LINES DO NOT REPRESENT A BOUNDARY SURVEY.
ALL EXISTING AND PROPOSED FEATURES SHOWN ARE APPROXIMATE.

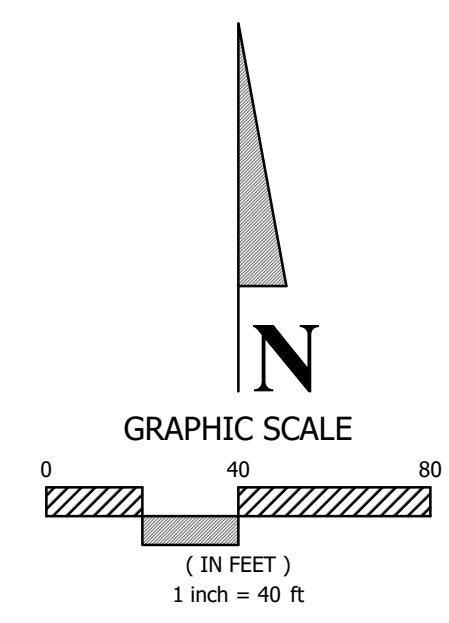

NOT FOR CONSTRUCTION

REV.	DESCRIPTION	BY	DATE

BC ENGINEERING GROUP, INC.
CIVIL ENGINEERING & LAND PLANNING
www.bceengineeringgroup.com
Phone: 707.542.4321
SANTA ROSA OFFICE:
418 B Street, Third Floor, Santa Rosa CA 95401
UKIAH OFFICE:
603 S. State Street, Ukiah CA 95482

NORTHPOINT COMMERCE CENTER
CREEK EXHIBIT
NORTHPOINT EAST
1408 THUNDERBOLT WAY
SANTA ROSA, CA 95401

Date:	05/22/2023
Job:	1979-20
Drawn:	MB/MD
Scale:	AS SHOWN
APN:	035-530-023
Permit #:	
Sheet:	C1.0 1 of 1