




RECEIVED
By Sachnoor Bisla at 9:28 am, Apr 16, 2025

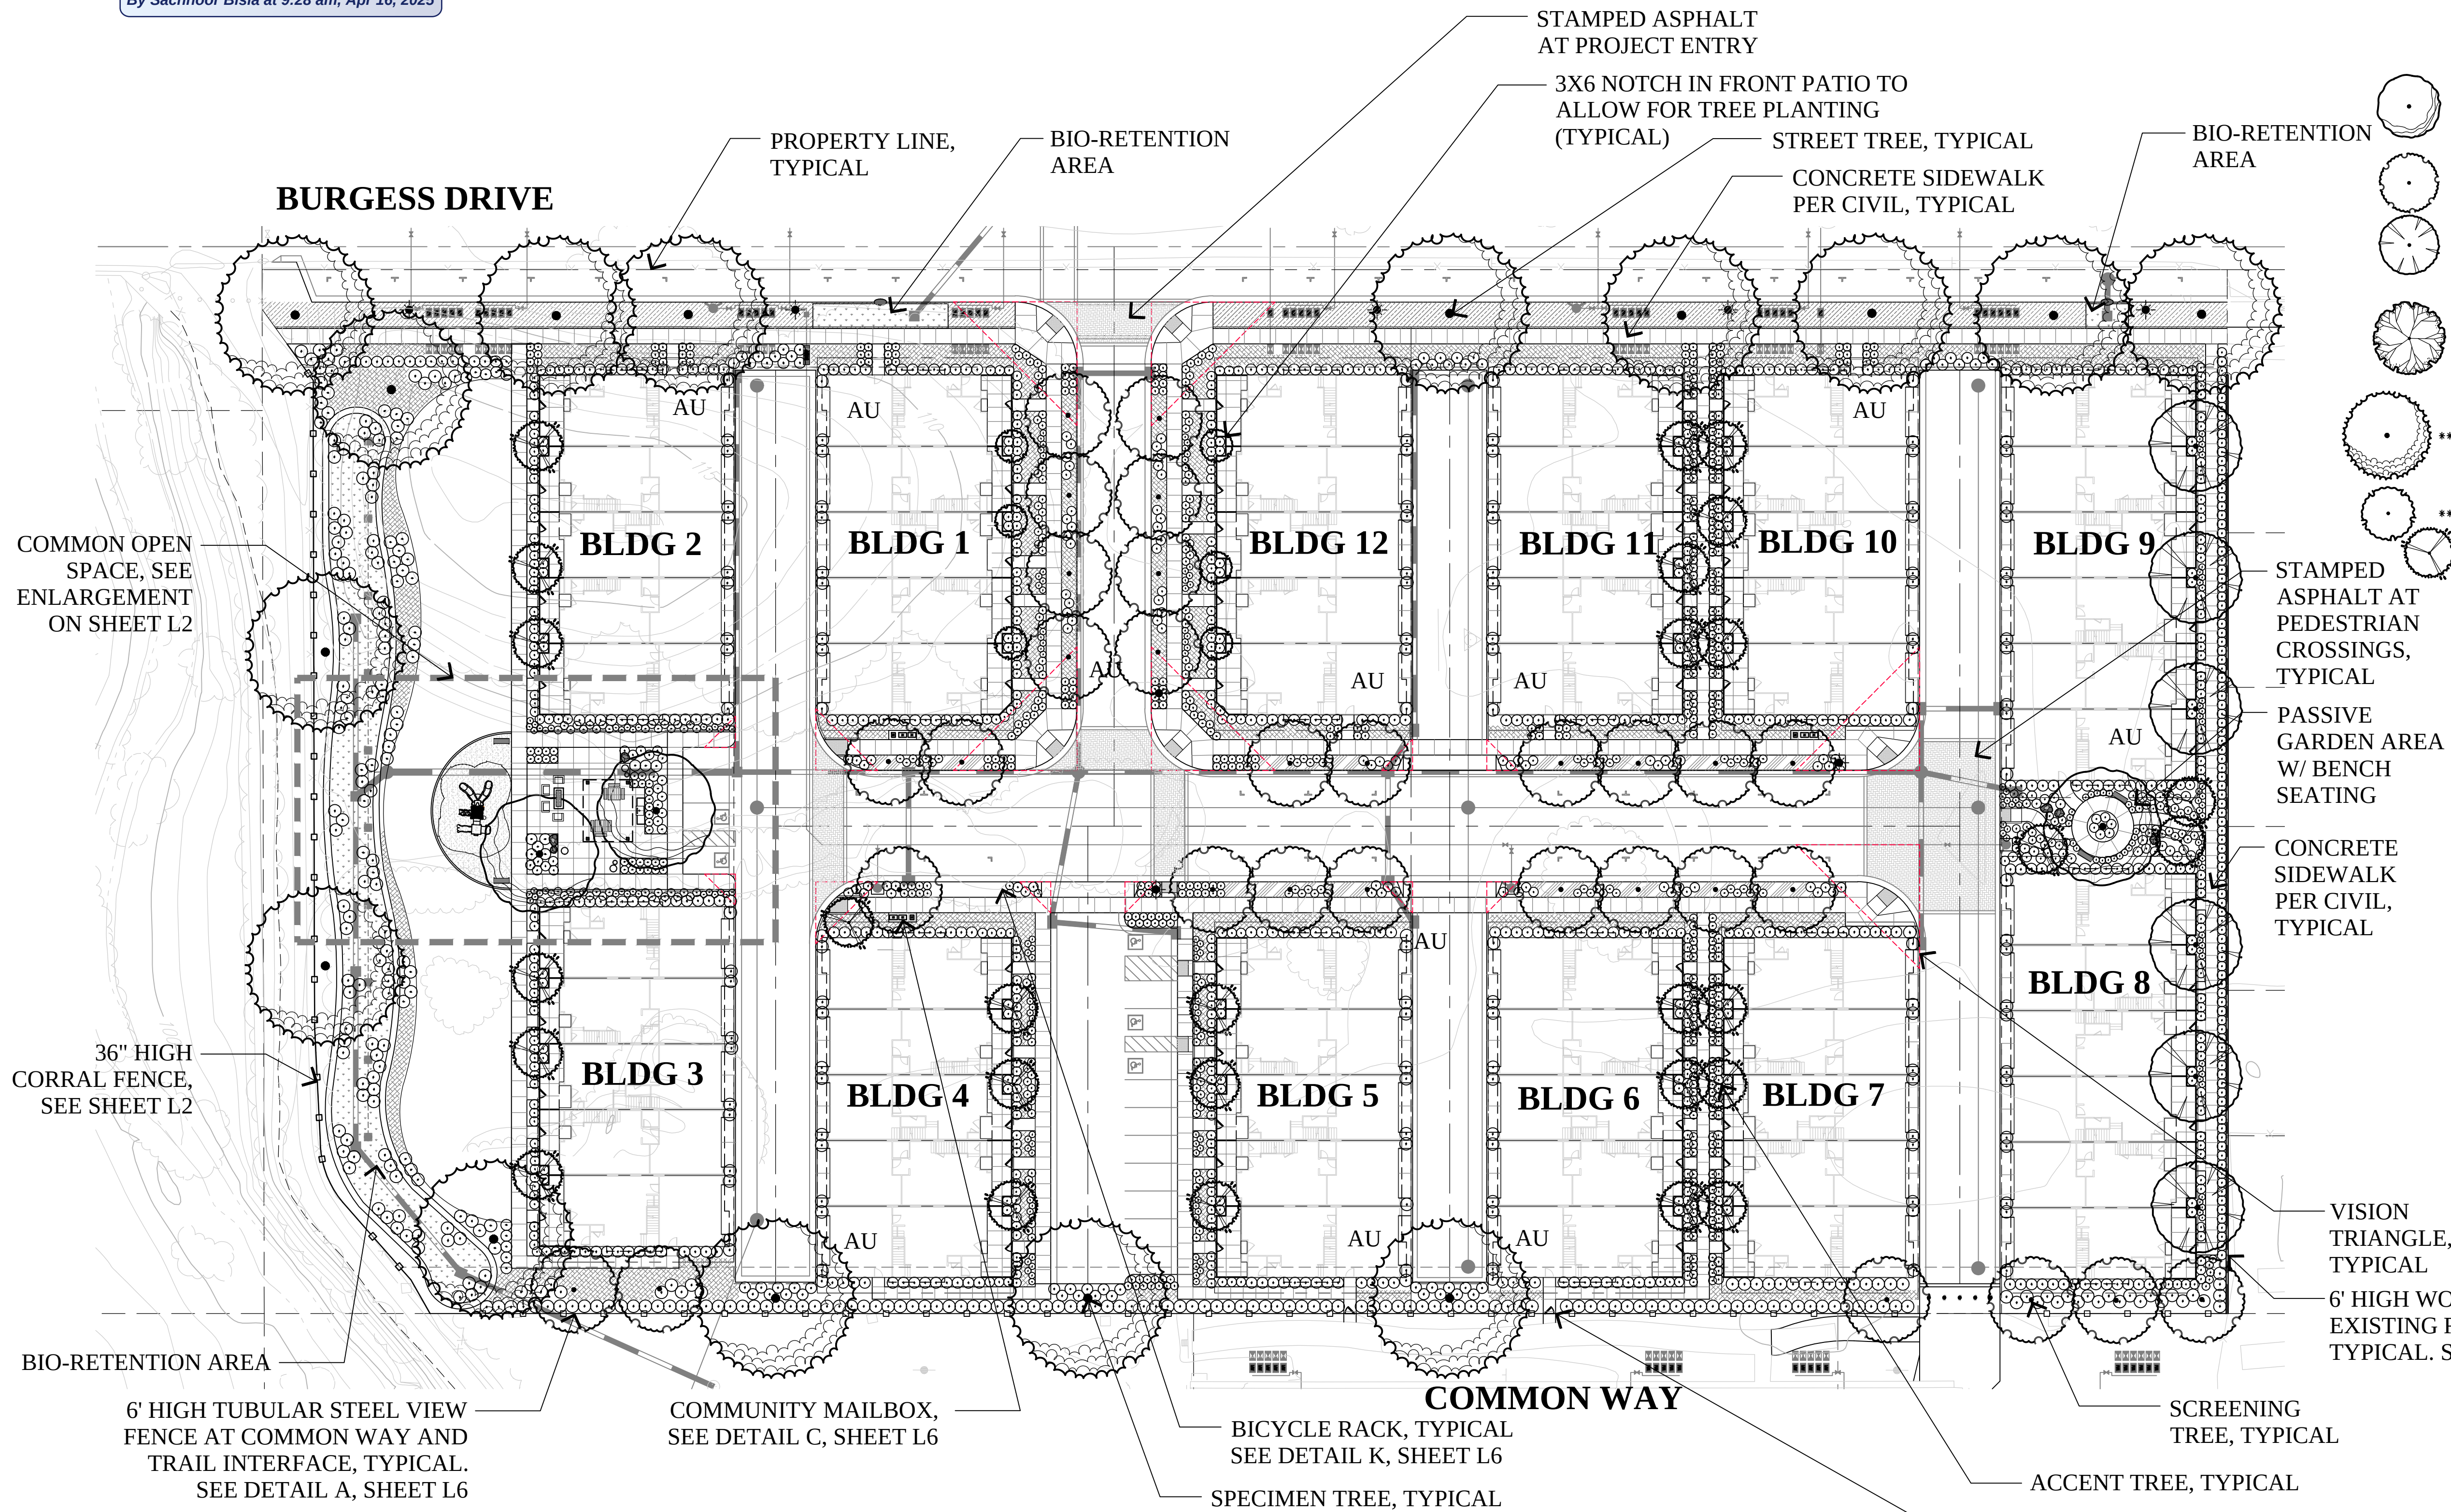

PROPOSED TREE PALETTE					
BOTANICAL NAME	COMMON NAME	HEIGHT / SPREAD	SIZE	WATER USE	
SPECIMEN TREE					
ACER F. 'A.B.'	AUTUMN BLAZE MAPLE	50'/40"	15 GALLON	MEDIUM	
SCREENING TREE					
LAURUS N. 'SARATOGA'	SWEET BAY	30'/30'	15 GALLON	LOW	
TRISTANIA LAURINA 'ELEGANT'	WATER GUM	40'/20'	15 GALLON	LOW	
STREET TREES					
PISTACHIA CHINENSIS	CHINESE PISTACHE	30'-60'/30'-60'	15 GALLON	LOW	
QUERCUS LOBATA	VALLEY OAK	60'-100'/50'	15 GALLON	LOW	
ACCENT TREES					
CERCIS OCCIDENTALIS	WESTERN REDBUD	15'/15'	15 GALLON	LOW	
LAGERSTROEMIA F. 'MUSKOGEE'	GRAPE MYRTLE	20'/15'	15 GALLON	LOW	
** NATIVE PLANT SPECIES					

CONCEPTUAL LANDSCAPE STATEMENT

REGIONAL AND MICRO-CLIMATE CONDITIONS, SOLAR ORIENTATION AND SOIL CONDITIONS WILL BE TAKEN INTO ACCOUNT WITH REGARDS TO PLANT SELECTION AND PLACEMENT. THE PLANT PALETTE PROVIDES MANY PLANTS WITH VARYING GROWTH HABITS, PREFERENCES AND TOLERANCES, SO SELECTION OF JUST THE RIGHT PLANT SHOULD NOT BE DIFFICULT. A HIGH PERCENTAGE OF PLANTS SELECTED WILL BE DROUGHT-TOLERANT AND APPROPRIATE FOR THE CLIMATE. THIS PALETTE, ALONG WITH A DRIP IRRIGATION SYSTEM WILL CONSERVE WATER WITHIN THE PROJECT.

BY SPECIFYING PLANTS WHICH REQUIRE LITTLE TO NO PRUNING, THE GREEN WASTE WILL BE REDUCED. PLANTS SELECTED WILL COMPLEMENT THE ARCHITECTURE AND THE OVERALL VISION OF THE STONEBRIDGE COMMUNITY. THE PLANT PALETTE WAS DERIVED FROM THE RECOMMENDED PLANT LIST ALONG WITH OTHERS THAT FIT THE DESIGN AESTHETIC.


ENTRYWAYS AND PICTURE WINDOWS WILL BE FRAMED BY SPECIMEN SHRUBS AND NODES WILL HAVE ACCENT PLANTINGS. PLANT SPECIES WHICH ENHANCE THE ARCHITECTURAL ELEVATIONS SHALL BE USED. A DIVERSE USE OF PLANT SPECIES WILL DISPLAY VARIOUS TEXTURES, FORMS, FOLIAGE COLOR, AND FLOWERS; WILL CREATE A BEAUTIFUL LANDSCAPE TO CONTRIBUTE AESTHETICALLY TO THE SURROUNDING NEIGHBORHOODS.

THE TREES HAVE BEEN SELECTED TO HAVE NON-INVASIVE ROOT SYSTEMS, AND PLACED WITH ADEQUATE SETBACKS TO ENSURE NO CONFLICT WITH UTILITIES AND HARDSCAPE, OR CONFLICT WITH ANY SITE LINE DISTANCES. ROOT BARRIERS WILL BE INSTALLED ON ALL TREES NEAR PAVING AND UTILITIES. WHERE FEASIBLE, TREES HAVE BEEN PLACED TO MITIGATE SOLID BUILDING SURFACES AND FENCES. TALLER SHRUBS WILL ALSO BE LOCATED AT SOLID BUILDING SURFACES AND FENCES, WHILE LOWER SHRUBS WILL BE LOCATED WHERE GROUND LEVEL WINDOWS AND ARCHITECTURAL FEATURES OCCUR, AND AT CORNERS TO MAINTAIN SITE LINE DISTANCES.

THE IRRIGATION SYSTEM WILL USE WEATHER-BASED CONTROLLERS TO CONSERVE THE USE OF WATER. SPRAY IRRIGATION WILL ONLY OCCUR AT TURF AREAS, AND SPRAY HEADS WITH LOW PRECIPITATION RATES WILL BE USED TO MINIMIZE RUNOFF, EROSION AND OVERSPRAY. THE BALANCE OF THE PLANTING AREAS WILL BE IRRIGATED USING DRIP IRRIGATION METHODS. THE TREES WILL BE ON SEPARATE VALVES AND WILL BE IRRIGATED WITH BUBBLERS. SHRUBS WILL BE HYDROZONED ACCORDING TO THEIR WATER REQUIREMENTS AND MICROCLIMATES.

IT IS OUR INTENT TO SPECIFY IN THE LANDSCAPE CONSTRUCTION DOCUMENTS THE USE OF RECYCLED MATERIALS SUCH AS RECYCLED WOOD MULCH, INGREDIENTS WITHIN THE CONCRETE, FORMWORK, SITE FURNITURE, ETC. IT IS OUR INTENT TO STOCKPILE THE TOPSOIL FOR RE-USE, UNLESS SOIL TESTS DEEM THE SOIL INADEQUATE AND RECOMMEND IMPORTED SOIL. WE INTEND TO RECYCLE A MINIMUM OF 50% OF THE LANDSCAPE CONSTRUCTION AND GREEN WASTES.

- NOTES:**
1. ALL TREES SHALL BE PLANTED AND STAKED PER CITY STANDARDS.
 2. TREES BE PLANTED WITHIN 3' OF HARDSCAPE ELEMENTS, SHALL HAVE A LINEAR ROOT BARRIER INSTALLED ADJACENT TO THE HARDSCAPE ELEMENT AT TIME OF TREE PLANTING.
 3. LANDSCAPE AND IRRIGATION SHALL COMPLY WITH CITY'S CURRENT WATER-EFFICIENT LANDSCAPE ORDINANCE.
 4. ALL PLANTING AREAS SHALL BE AUTOMATICALLY IRRIGATED PER CITY STANDARDS. USING LOW-FLOW SPRAY, BUBBLERS OR DRIP METHODS.
 5. ALL PLANTING AREAS SHALL BE MULCHED TO A MINIMUM DEPTH OF 3".

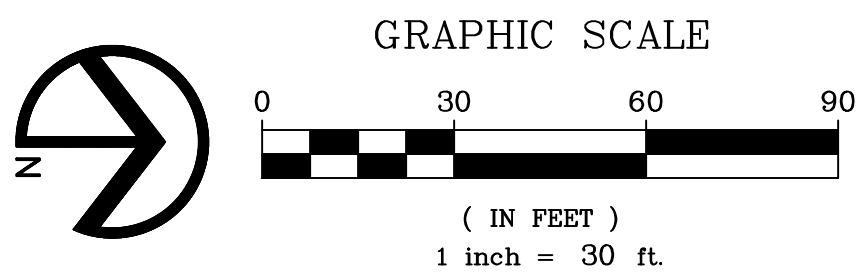


NOTES:
STREET TREES WILL BE REQUIRED AND PLANTED BY THE DEVELOPER. SELECTION WILL BE MADE FROM THE CITY'S APPROVED MASTER STREET TREE LIST AND INSPECTED BY THE PARKS DIVISION MAY OCCUR. PLANTING SHALL BE DONE IN ACCORDANCE WITH THE CITY STANDARDS AND SPECIFICATIONS FOR PLANTING PARKWAY TREES. ANY SUBSTITUTIONS IN TREE SELECTION MUST BE FROM THE APPROVED MASTER STREET TREE LIST.

TREE MITIGATION NOTES:
ALL ONSITE EXISTING TREES ARE PROPOSED TO BE REMOVED. EIGHTY-EIGHT (88) FIFTEEN-GALLON TREES ARE PROPOSED FOR MITIGATION. SEE SHEET L8 FOR TREE MITIGATION INFORMATION. ADDITIONAL MITIGATION WILL BE SATISFIED BY IN-LIEU FEES.






TUBULAR STEEL VIEW FENCE

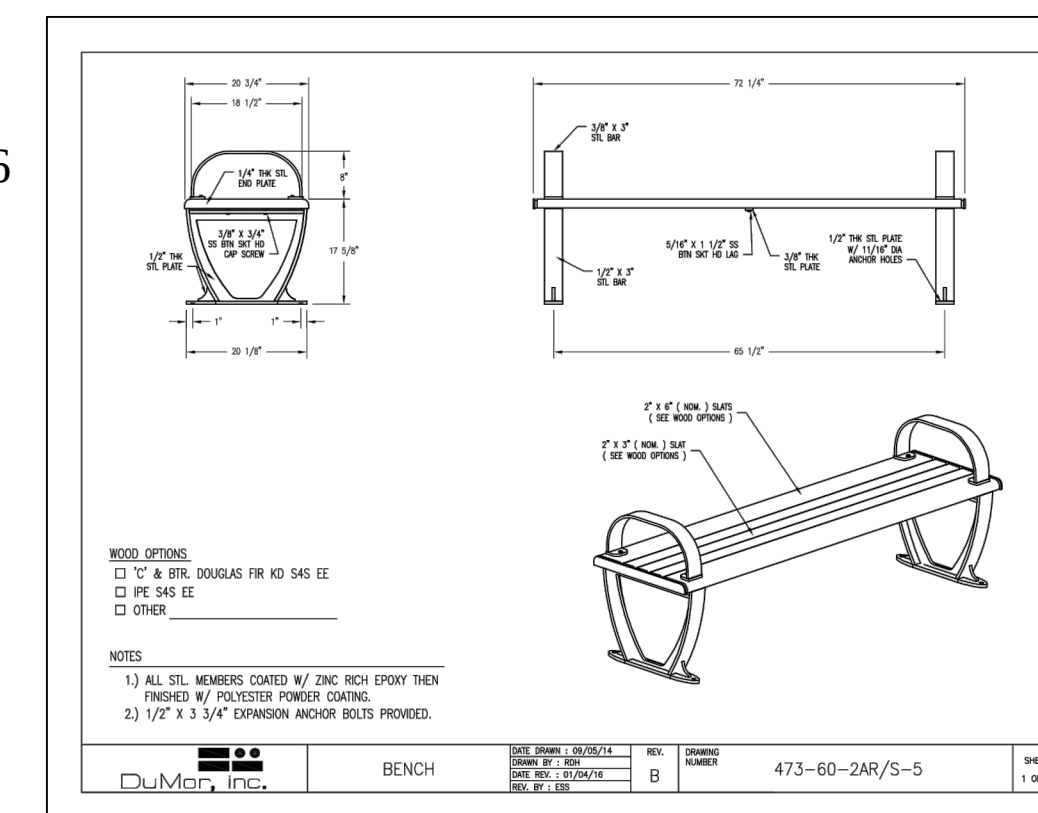

A large, colorful playground structure with multiple slides and climbing areas. The structure is primarily blue and red, with yellow handrails. It features a large blue slide on the left, a central red slide, and a smaller blue slide on the right. The structure is supported by red vertical poles and has a yellow canopy at the top. The background is a plain white surface.

A white vinyl fence with three horizontal rails and square posts, set against a background of green bushes and a dirt path.

CORRAL FENCE

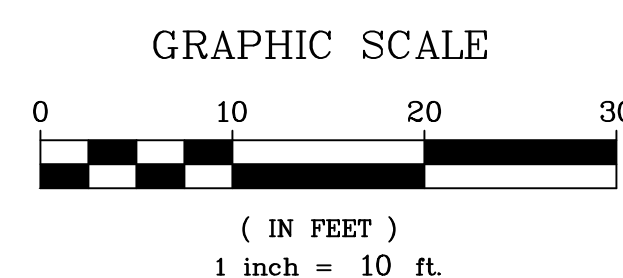



Meadow Creek Townhomes



Santa Rosa, California

April 14, 2025



PRELIMINARY PROPOSED PLANT PALETTE

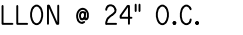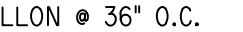BOTANICAL NAME	COMMON NAME	SIZE	WATER USE	BOTANICAL NAME	COMMON NAME	SIZE	WATER USE	COMMON NAME	SIZE	WATER USE		
SHRUBS				SHRUBS & GROUNDCOVERS - BIO-RETENTION AREA								
ABELIA G. 'PROSTRATA'	DWARF GLOSSY ABELIA	5 GALLON	MEDIUM	LANTANA MONTEVIDENSIS	TRAILING LANTANA	1 GALLON	LOW	** BAC PIL ** IRI DOU ** MUH RIG ** ROS CAL	BACCHARIS PILLULARIS	COYOTE BUSH	5 GALLON	LOW
AGAPANTHUS 'PETER PAN'	LILY-OF-THE-NILE	1 GALLON	MEDIUM	LAVATERA MARITIMA	TREE MALLOW	5 GALLON	LOW		IRIS DOUGLASIANA	PACIFIC COAST IRIS	1 GALLON	LOW
AGAPANTHUS 'TINKERBELL'	LILY-OF-THE-NILE	1 GALLON	MEDIUM	LAVANDULA A. 'MUNSTEAD'	ENGLISH LAVANDER	1 GALLON	LOW		MUHLENBERGIA RIGENS	DEERGRASS	5 GALLON	LOW
ARBUTUS U. 'COMPACTA'	COMPACT STRAWNERRY TREE	5 GALLON	LOW	LAVANDULA A. 'STOECHES'	SPANISH LAVANDER	1 GALLON	LOW		ROSA CALIFORNICA	CALIFORNIA WILD ROSE	5 GALLON	LOW
** ARCTOSTAPHYLOS 'HOWARD MCMINN'	MANZANITA	5 GALLON	LOW	LIGUSTRUM J. 'TEXANUM'	JAPANESE PRIVET	5 GALLON	MEDIUM					
	AZALEA 'SOUTHERN INDICA'	5 GALLON	MEDIUM	LIRIOPE GIGANTEA	GIANT LILY TURF	1 GALLON	MEDIUM					
BUDDLEIA DAVIDII	BUTTERFLY BUSH	5 GALLON	LOW	LOROPETALUM CHINENSE	CHINESE FRINGE FLOWER	5 GALLON	LOW					
BUXUS JAPONICA	BOXWOOD	1 GALLON	MEDIUM	LOROPETALUM C. 'RAZZLEBERRY'	RED FRINGE FLOWER	5 GALLON	LOW		JUNCUS EFFUSUS	CALIFORNIA RUSH	LOW	
CAMELLIA SASANQUA	CAMELLIA	5 GALLON	MEDIUM	** MUHLENBERGIA RIGENS	DEER GRASS	5 GALLON	LOW		1 GALLON • 24" O.C.			
CAREX DIPSACEA	AUTUMN SEDGE	1 GALLON	MEDIUM	MYRTUS C. 'COMPACTA'	DWARF MYRTLE	5 GALLON	LOW					
CISTUS HYBRIDUS	ROCKROSE	5 GALLON	LOW	NANDINA DOMESTICA	HEAVENLY BAMBOO	5 GALLON	LOW					
COLEONEMA 'SUNSET GOLD'	GOLDEN BREATH-OF-HEAVEN	1 GALLON	MEDIUM	NANDINA D. 'COMPACTA'	DWARF HEAVENLY BAMBOO	5 GALLON	LOW					
DIETES BICOLOR	FORTNIGHT LILY	1 GALLON	LOW	NANDINA D. 'GULF STREAM'	GULF STREAM BAMBOO	1 GALLON	LOW		MYOPORUM PARVIFOLIUM	MYOPORUM	LOW	
DIETES IRIDIODES	FORTNIGHT LILY	1 GALLON	LOW	NEPETA FAASSENII	CATMINT	1 GALLON	LOW		1 GALLON • 36" O.C.			
ESCALLONIA 'FRADESII'	ESCALLONIA	5 GALLON	MEDIUM	NERIUM OLEANDER	OLEANDER	5 GALLON	LOW					
EUONYMUS J. 'MICROPHYLLUS'	BOXLEAF EUONYMUS	5 GALLON	LOW	OLEA E. 'LITTLE OLLIE'	DWARF OLIVE	5 GALLON	LOW	** 	ARCTOSTAPHYLOS D. 'E.C.'	EMERALDCARPET BEARBERRY LOW	1 GALLON • 36" O.C.	
EURYOPS P. 'MUNCHKIN'	DWARF EURYOPS	1 GALLON	LOW	PENNISETUM 'HAMELN'	DWARF FOUNTAIN GRASS	1 GALLON	LOW					
FEJOA SELLOWIANA	PINEAPPLE GUAVA	5 GALLON	LOW	PHORMIUM T. 'MAORI MAIDEN'	NEW ZEALAND FLAX	5 GALLON	LOW					
FESTUCA GLAUCA	BLUE FESCUE	1 GALLON	LOW	PITTIOSPORUM 'WHEELER'S DWARF'	DWARF TOBIRA	1 GALLON	MEDIUM		SCAEVOLA 'MAUVE CLUSTERS' FAN FLOWER	LOW		
GERANIUM 'JOHNSON'S BLUE'	GERANIUM	1 GALLON	MEDIUM	PITTIOSPORUM T. 'VARIEGATA'	VARIEGATED TOBIRA	5 GALLON	MEDIUM		1 GALLON • 36" O.C.			
GREVILLEA 'NOELLI'	WOOLY GREVILLEA	5 GALLON	LOW	PODOCARPUS GRACILIOR	FERN PINE	5 GALLON	MEDIUM					
HELICTOTRICHON SEMPERVIRENS	BLUE OAT GRASS	1 GALLON	LOW	PRUNUS 'BRIGHT & TIGHT'	BRIGHT & TIGHT LAUREL	5 GALLON	LOW					
HEMEROCALLIS HYBRIDS	DAYLILY	1 GALLON	MEDIUM	PYRACANTHA 'SANTA CRUZ'	PROSTRATE FIRETHORN	1 GALLON	LOW					
ILEX C. 'BURFORD'	BURFORD HOLLY	5 GALLON	LOW	RHAPHIOLEPIS L. 'BALLEERINA'	INDIA HAWTHORN	1 GALLON	LOW					
ILEX VOMITORIA 'NANA'	DWARF YAUPON HOLLY	1 GALLON	LOW	RHAPHIOLEPIS L. 'WHITE ENCHANTRESS'	INDIA HAWTHORN	5 GALLON	LOW					
				ROSA 'CECILE BRUNNER'	CECILE BRUNNER ROSE	5 GALLON	LOW					
				ROSMARINUS OFFICINALIS	ROSEMARY	5 GALLON	LOW					
				ROSA 'MEIDELAND WHITE'	WHITE SHRUB ROSE	5 GALLON	MEDIUM					
				ROSA 'FLOWER CARPET PINK'	GROUNDCOVER ROSE	1 GALLON	MEDIUM					
				SOLLYA HETEROPHYLLA	BLUEBELL CREEPER	1 GALLON	LOW					
				STRELITZIA REGINAE	BIRD-OF-PARADISE	5 GALLON	MEDIUM					
				SYRINGA VULGARIS	COMMON LILAC	5 GALLON	LOW					
				TRACHELOSPERMUM JASMINOIDES	STAR JASMINE	1 GALLON	MEDIUM					
				VIBURNUM TINUS	LAURUSTINUS	5 GALLON	MEDIUM					
				XYLOSMA C. 'COMPACTA'	COMPACT XYLOSMA	5 GALLON	LOW					
								** NATIVE PLANT SPECIES				

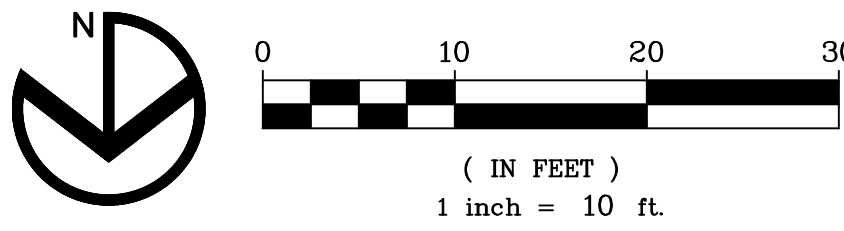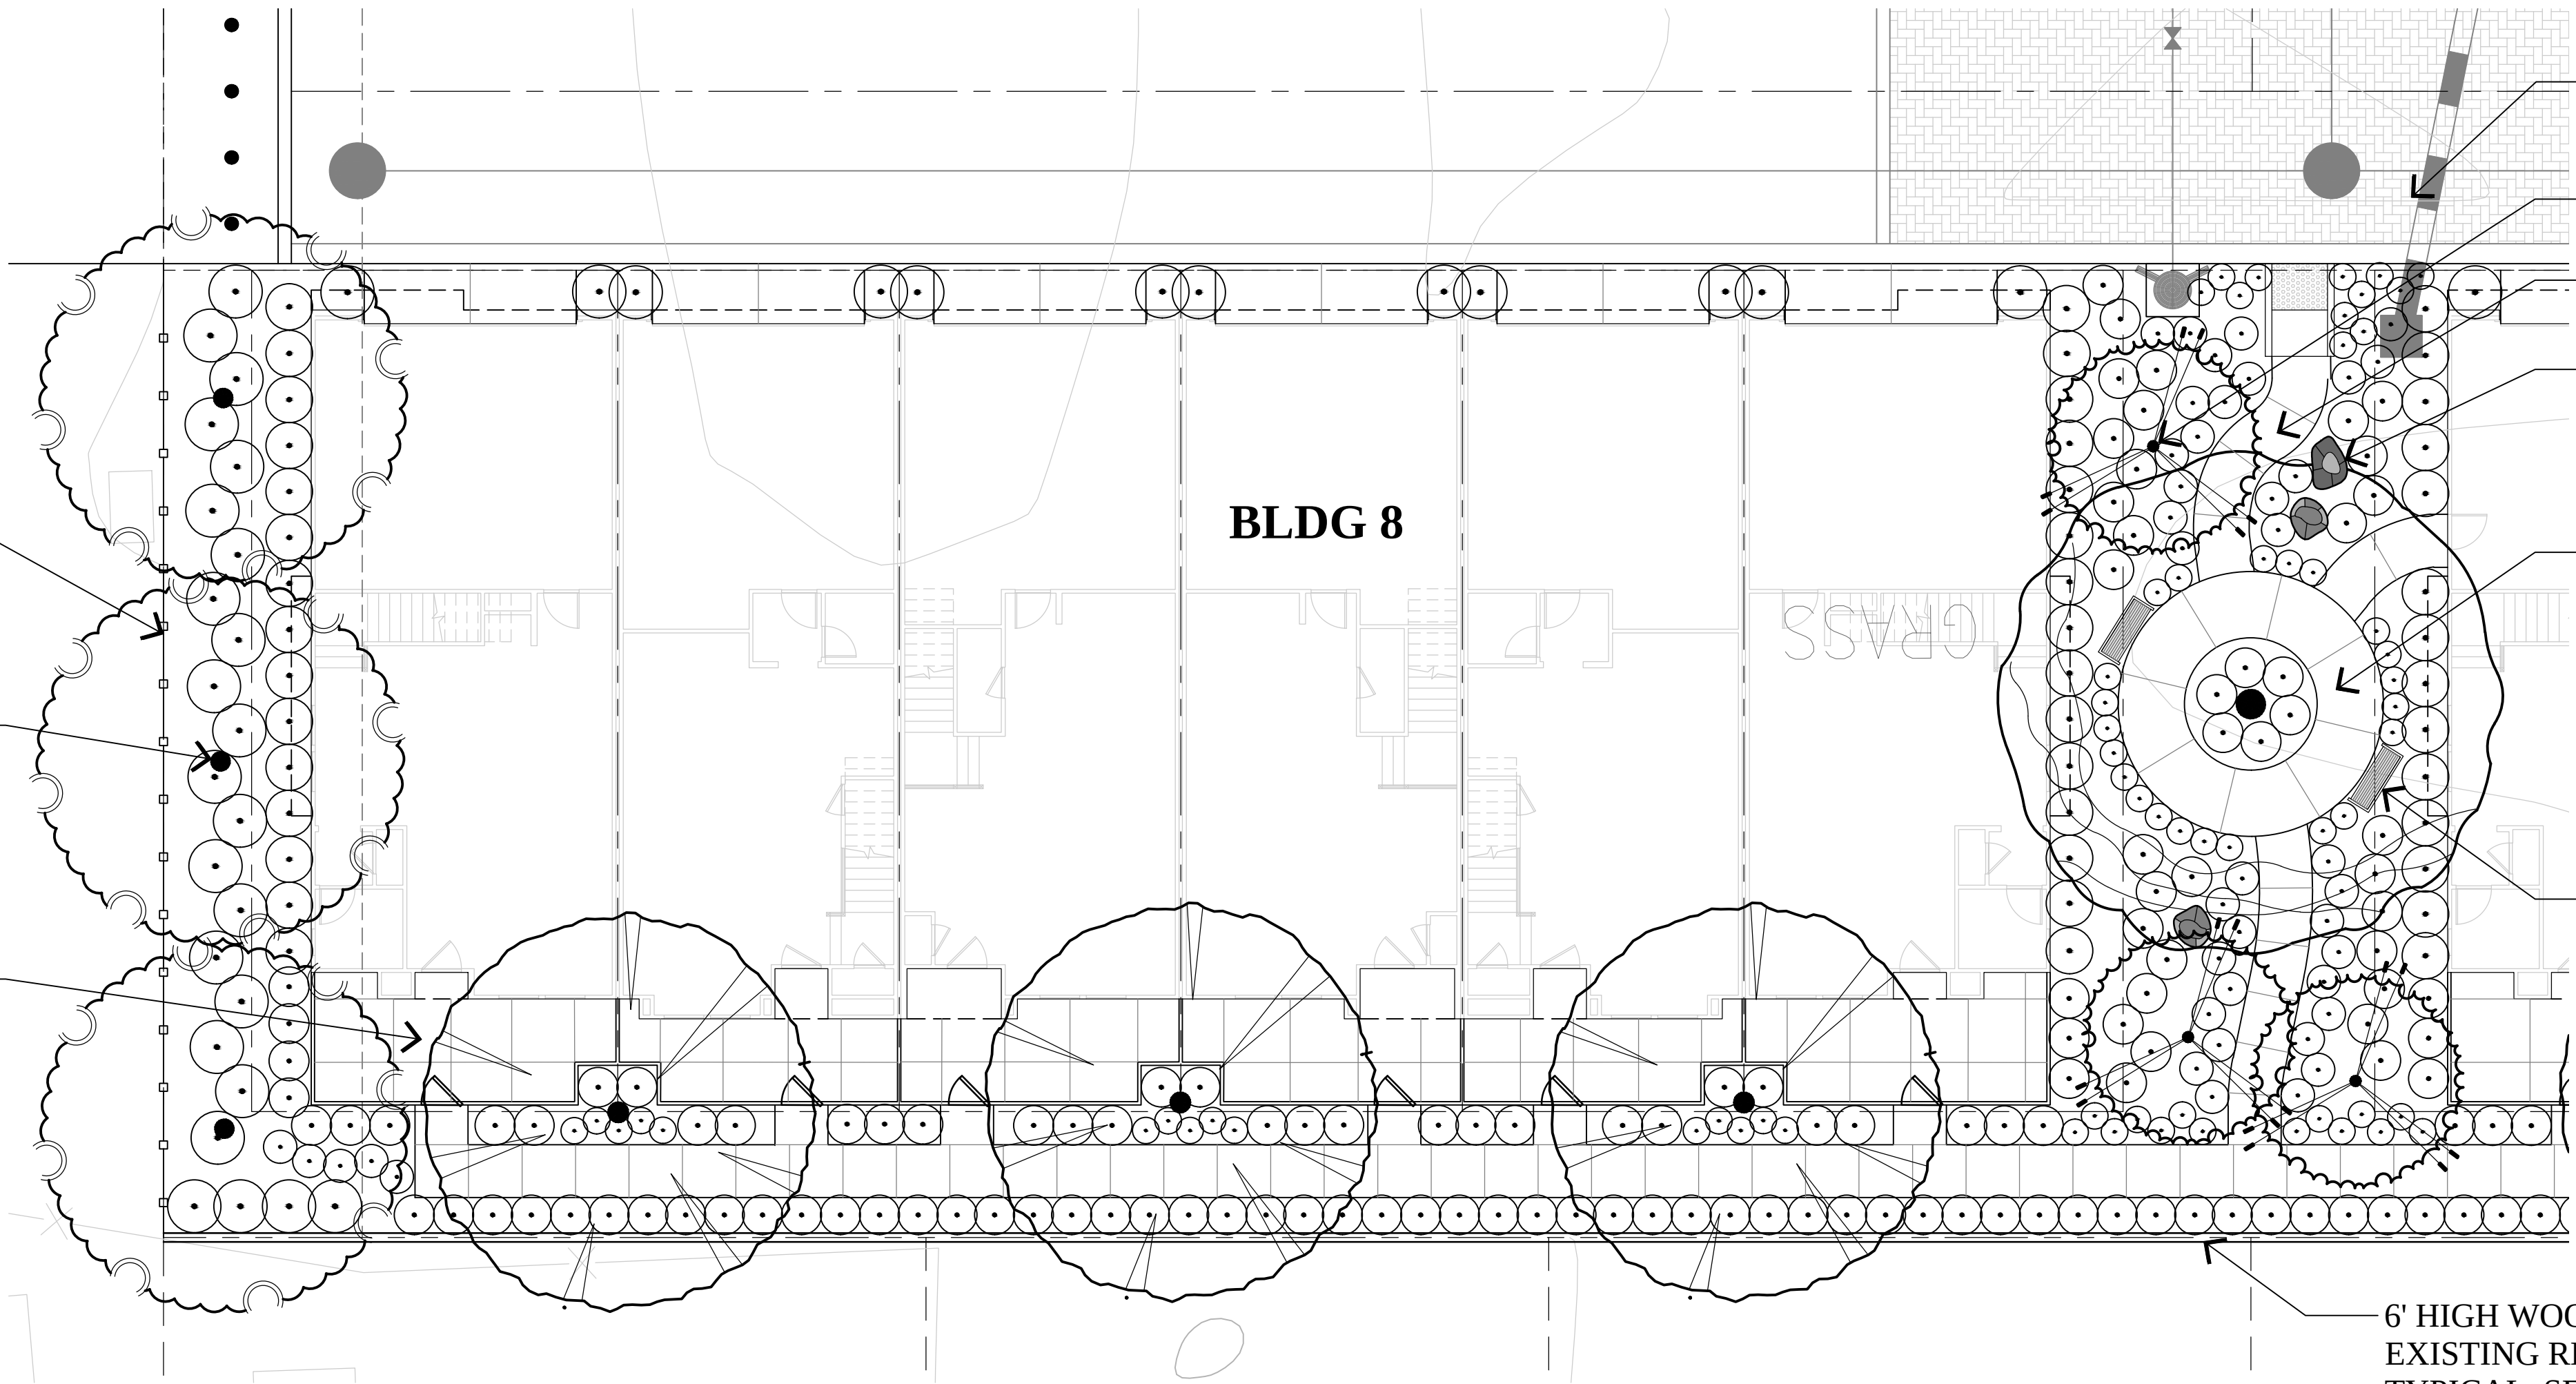

GROUP

DESIGN

LANDSCAPE ARCHITECTURE

LAND PLANNING

1615 BONANZA STREET

SUITE 314

WALNUT CREEK, CA 94596

TEL: 925.938.7377

FAX: 925.938.7436

RYDER HOMES

Preliminary Landscape Enlargement



Perimeter Frontage

Meadow Creek

Townhomes

Santa Rosa, California


April 14, 2025

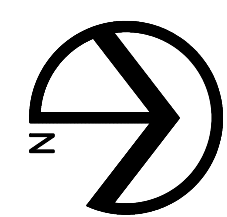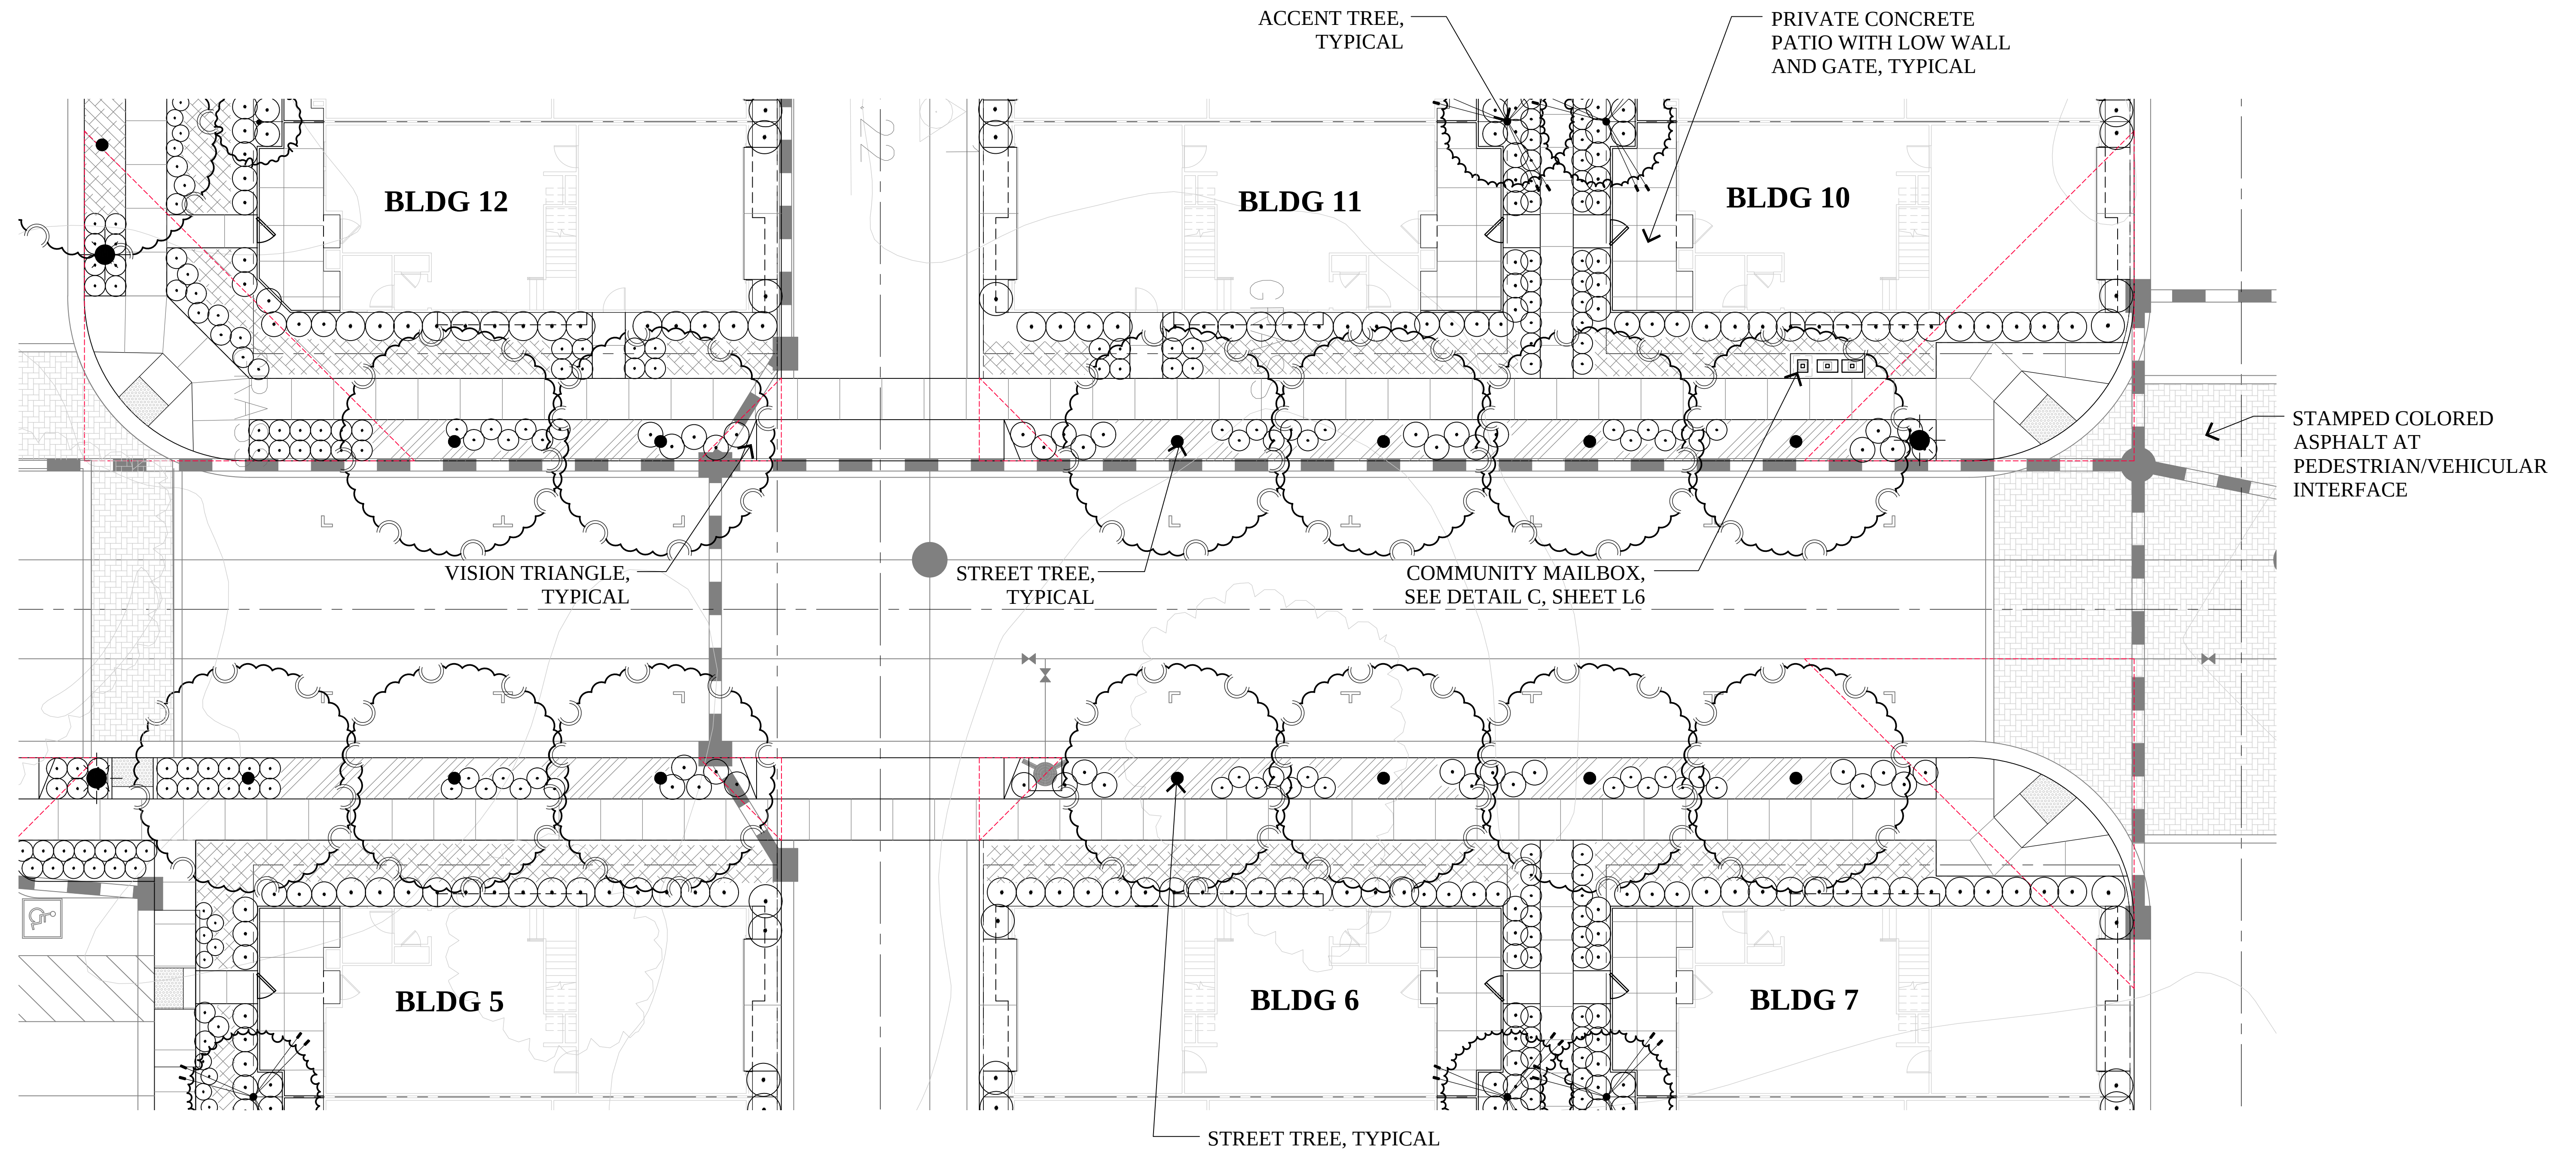

GRAPHIC SCALE



(IN FEET)
1 inch = 10 ft.

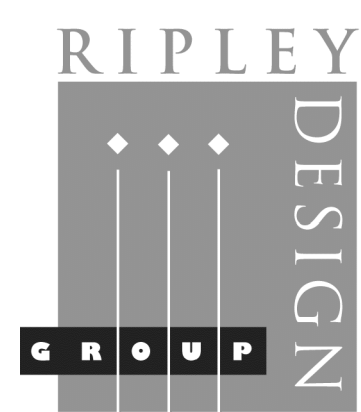

**LANDSCAPE ARCHITECTURE
LAND PLANNING**
1615 BONANZA STREET
SUITE 314
WALNUT CREEK, CA 94596
TEL: 925.938.7377
FAX: 925.938.7436

RYDER HOMES


Preliminary Landscape Enlargement Internal Frontage



Meadow Creek Townhomes


Santa Rosa, California

April 14, 2025

L4

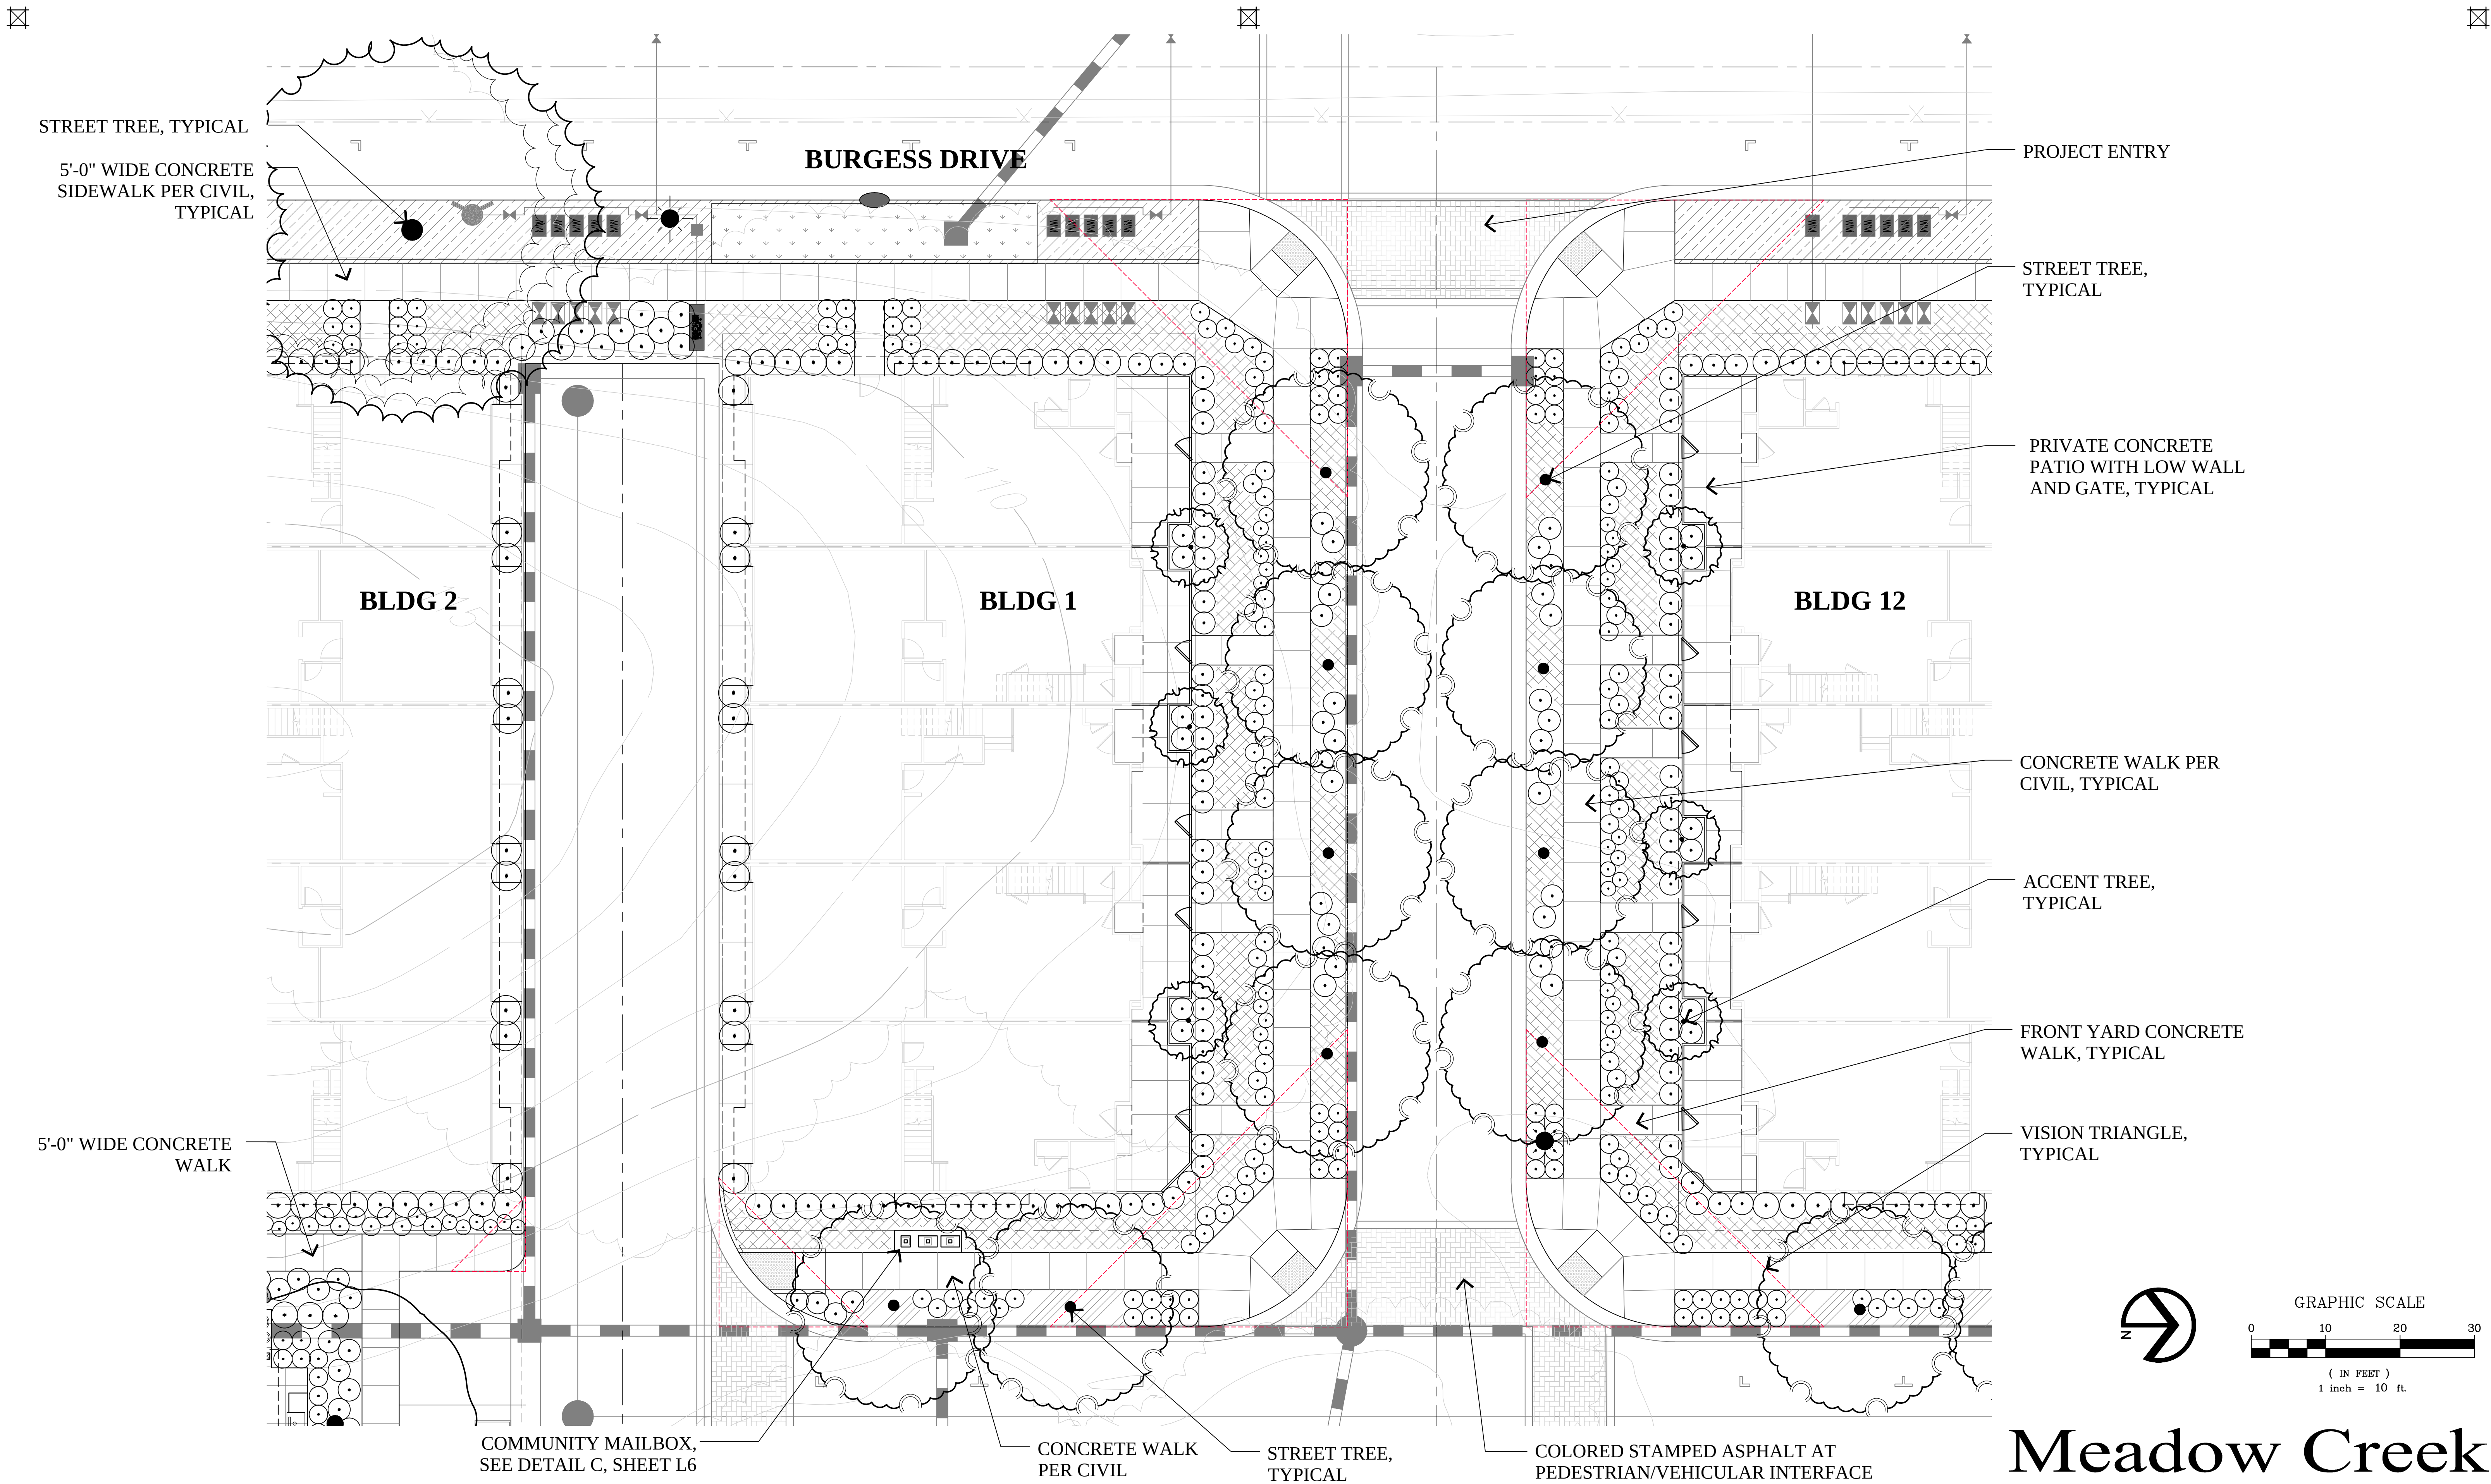

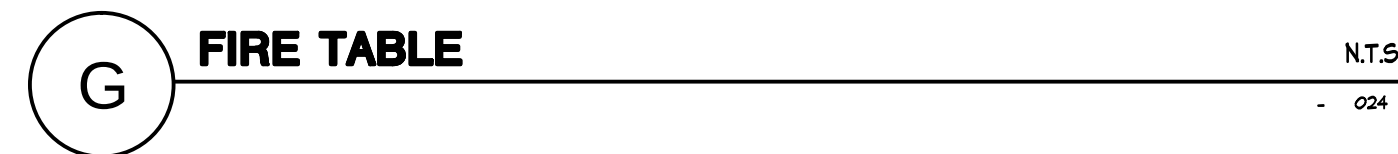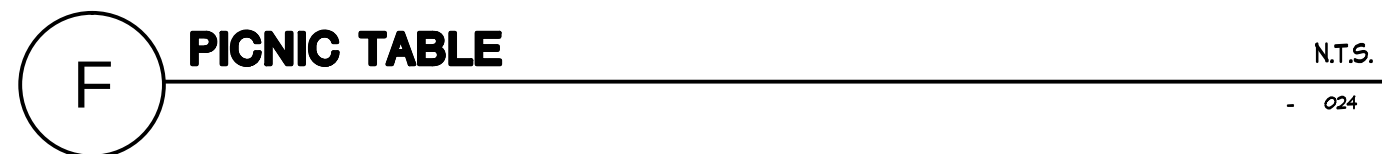

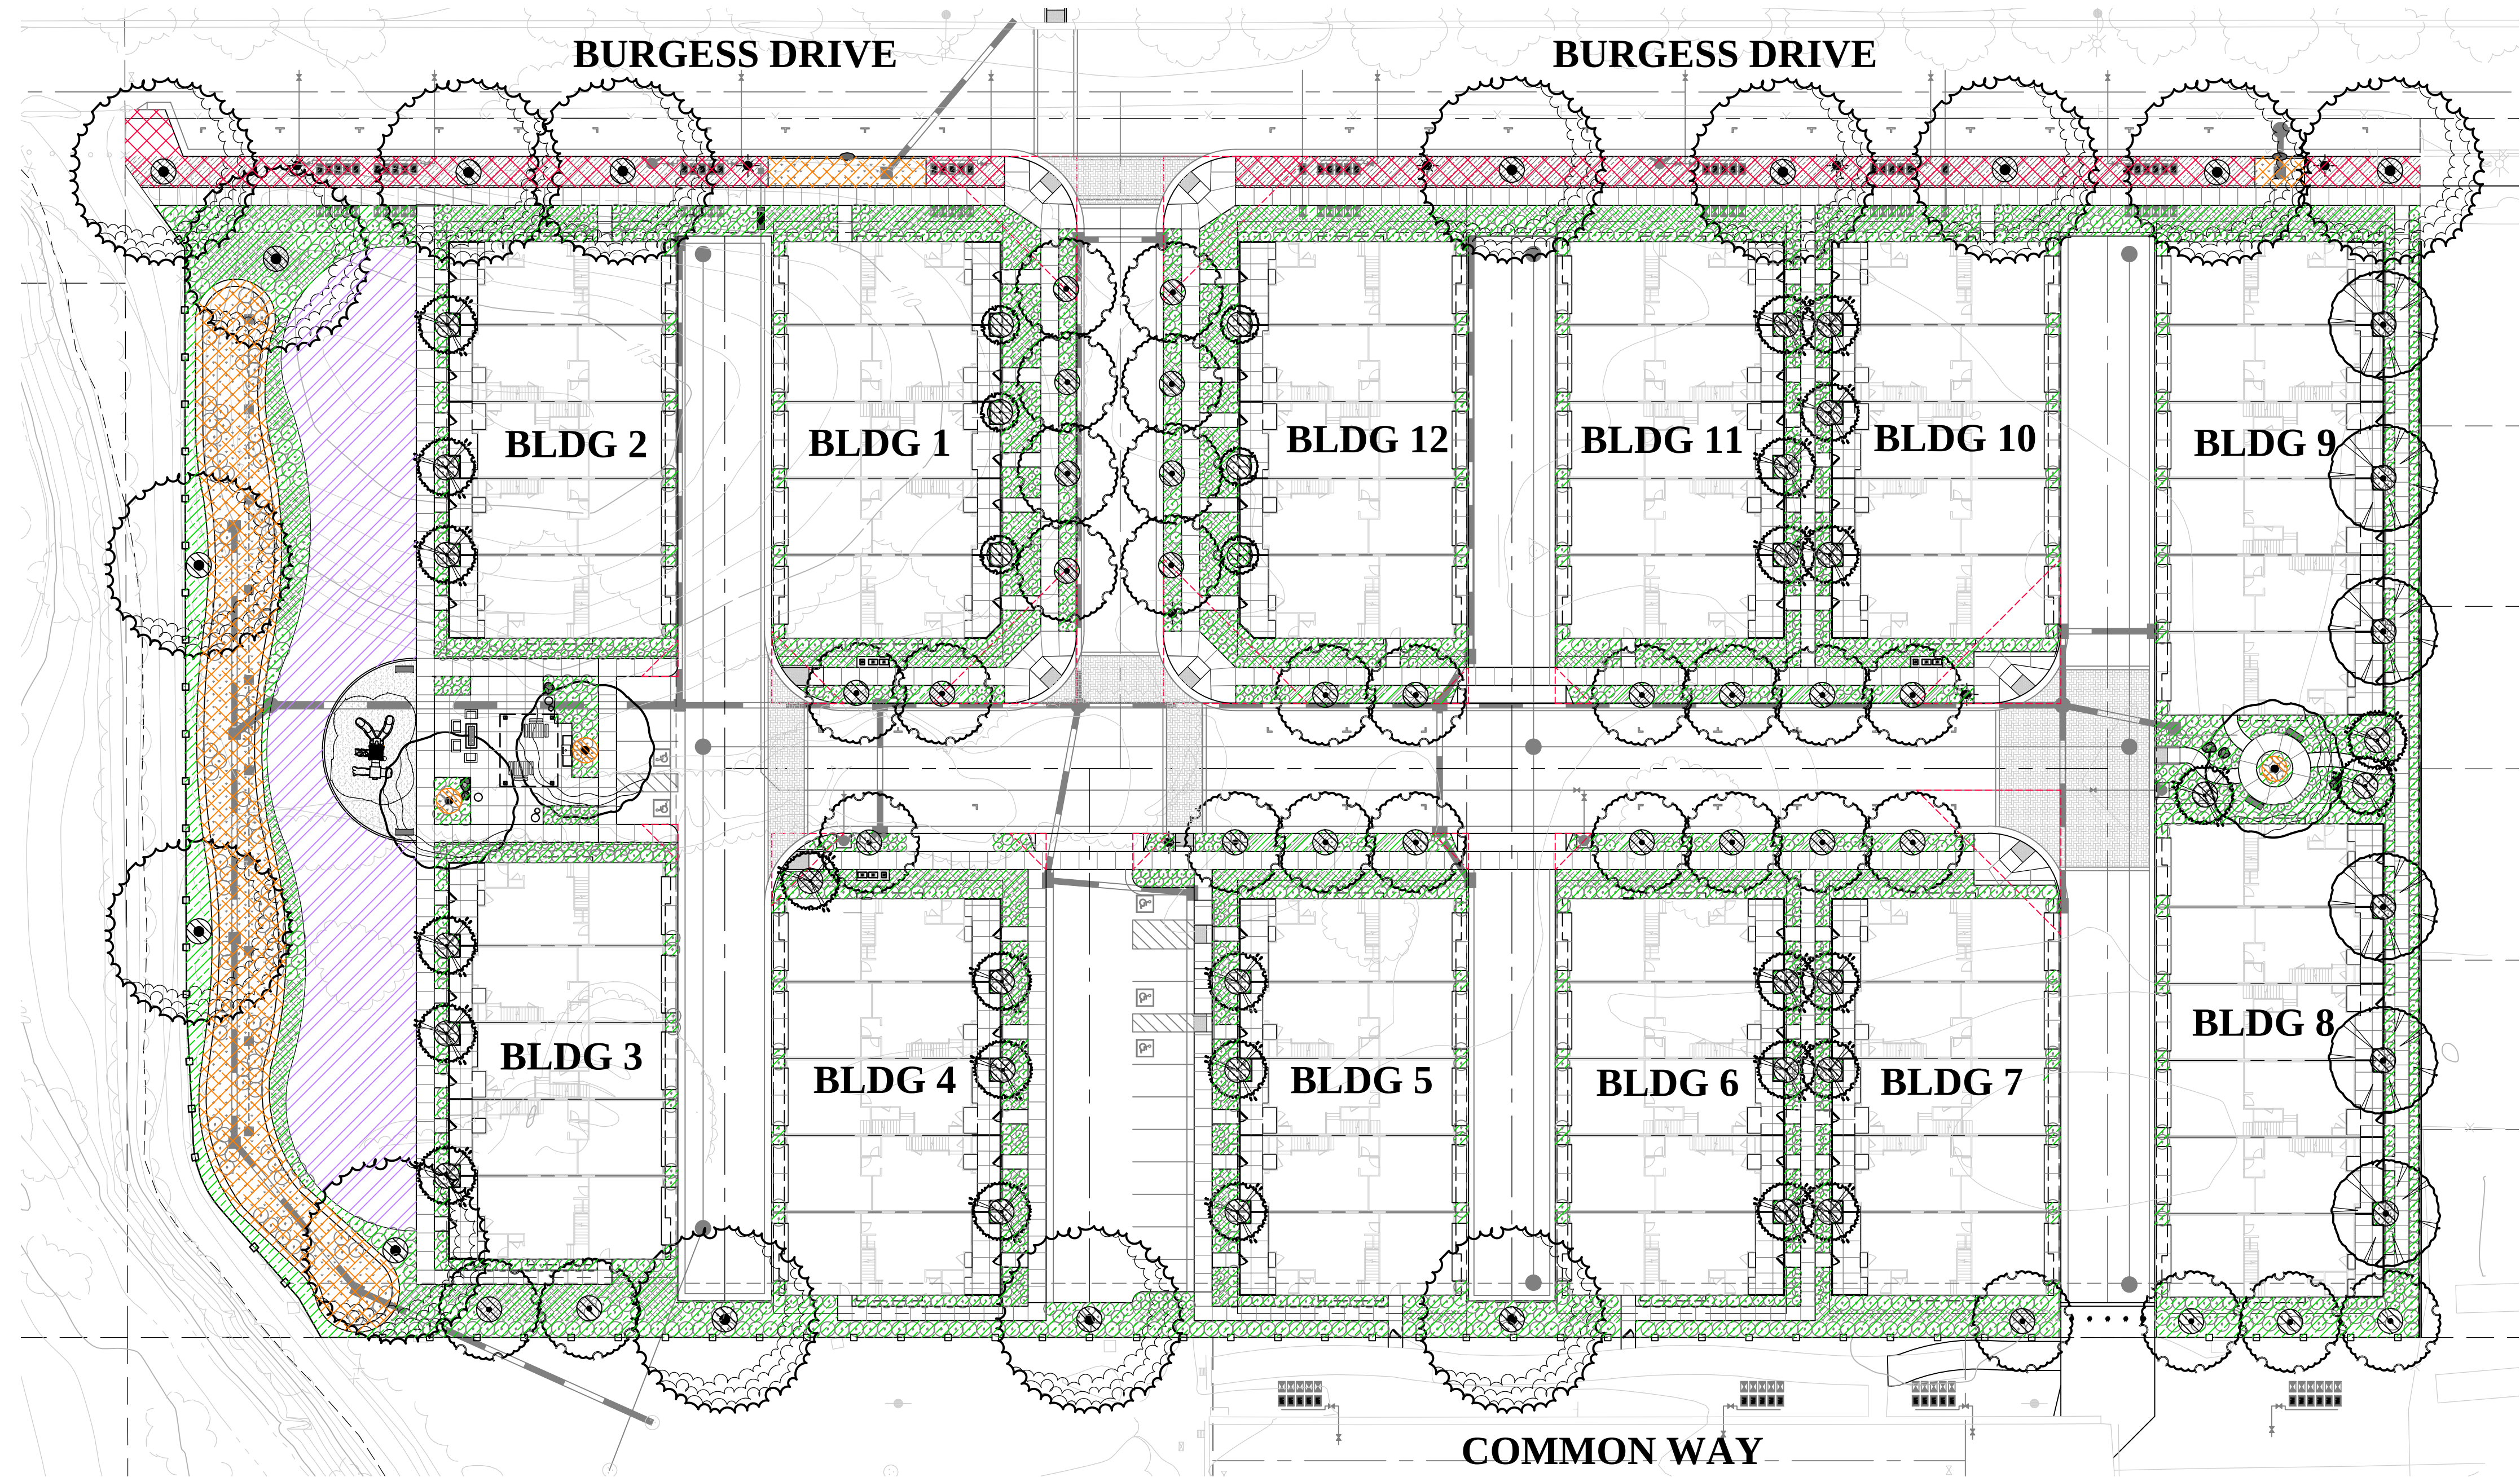

WATER USE CALCULATIONS TYPICALS:

THE MAXIMUM APPLIED WATER ALLOWANCE (MAWA) IN GALLONS PER YEAR IS BASED ON THE FOLLOWING FORMULA:

$$MAWA = (ET_o)(0.62)(0.55 \times LA)$$

THE ESTIMATED TOTAL WATER USE (ETWU) IS THE SUM TOTAL OF ESTIMATED WATER USE FOR EACH HYDROZONE IN GALLONS PER YEAR AND IS BASED ON THE FOLLOWING FORMULA:

$$ETWU = (ET_o)(0.62)((PF \times HA) + SLA) / IE$$

ET_o = REFERENCE EVAPOTRANSPIRATION (INCHES PER YEAR)
LA = LANDSCAPE AREA
HA = HYDROZONE AREA (SQUARE FEET)
PF = PLANT FACTOR FROM WUCOLS
IE = IRRIGATION EFFICIENCY (0.8)
0.55 = ET ADJUSTMENT FACTOR
0.62 = CONVERSION FACTOR (TO GALLONS)

REFERENCE EVAPOTRANSPIRATION (ET_o) : 42.0

MAXIMUM APPLIED WATER ALLOWANCE: 725,194 GAL/YR

MAWA = (42.0) X (0.62) X (0.55 X 50,635) = 725,194 GAL/YR

ESTIMATED TOTAL WATER USE: 482,223 GAL/YR

LOW ETWU = (42.0) X (0.62) X $(\frac{0.20 \times 36,155}{0.8})$ = 232,463 GAL/YR

MED ETWU = (42.0) X (0.62) X $(\frac{0.40 \times 6,508}{0.8})$ = 83,688 GAL/YR



HIGH ETWU = (42.0) X (0.62) X $(\frac{0.60 \times 7,972}{0.75})$ = 166,072 GAL/YR

HYDROZONES

SYMBOLS	NAME TYPE	WATER USE	SQUARE FOOTAGE
	A-1 BUBBLER ONSITE TREES	LOW	595 SQ FT
	A-2 DRIP SPECIMEN TREES	MEDIUM	21 SQ FT
	A-3 DRIP SHRUBS-ONSITE PLANTING	LOW	31,335 SQ FT
	A-4 DRIP SHRUBS-PARKWAY PLANTING	LOW	4,225 SQ FT
	A-5 DRIP SHRUBS-BIO RETENTION PLANTING	MEDIUM	6,487 SQ FT
	A-6 SPRAY TURF-COMMUNAL TURF AREAS	HIGH	7,972 SQ FT

NOTES

- ALL TREES SHALL BE PLANTED AND STAKED PER CITY STANDARDS.
- TREES BE PLANTED WITHIN 3' OF HARDSCAPE ELEMENTS, SHALL HAVE A LINEAR ROOT BARRIER INSTALLED ADJACENT TO THE HARDSCAPE ELEMENT AT TIME OF TREE PLANTING.
- LANDSCAPE AND IRRIGATION SHALL COMPLY WITH CITY'S CURRENT WATER-EFFICIENT LANDSCAPE ORDINANCE.
- ALL PLANTING AREAS SHALL BE AUTOMATICALLY IRRIGATED PER CITY OF SANTA ROSA STANDARDS. USING LOW-FLOW SPRAY, BUBBLERS OR DRIP METHODS.
- ALL PLANTING AREAS SHALL BE MULCHED TO A MINIMUM DEPTH OF 3".

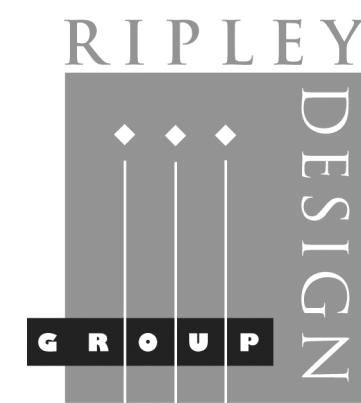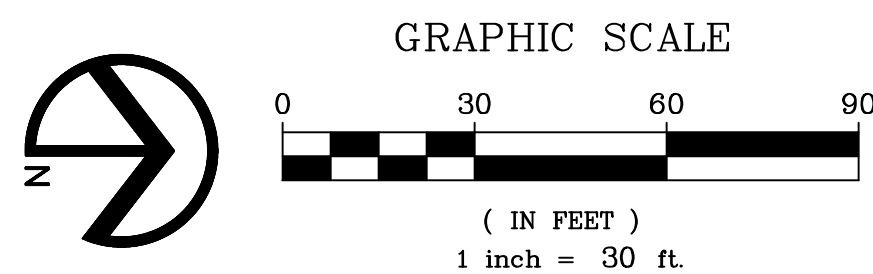

LANDSCAPE ARCHITECTURE
LAND PLANNING
1615 BONANZA STREET
SUITE 314
WALNUT CREEK, CA 94596
TEL: 925.938.7377
FAX: 925.938.7436



RYDER HOMES





Preliminary Landscape Hydrozone Plan

Meadow Creek
Townhomes
Santa Rosa, California

April 14, 2025

L7

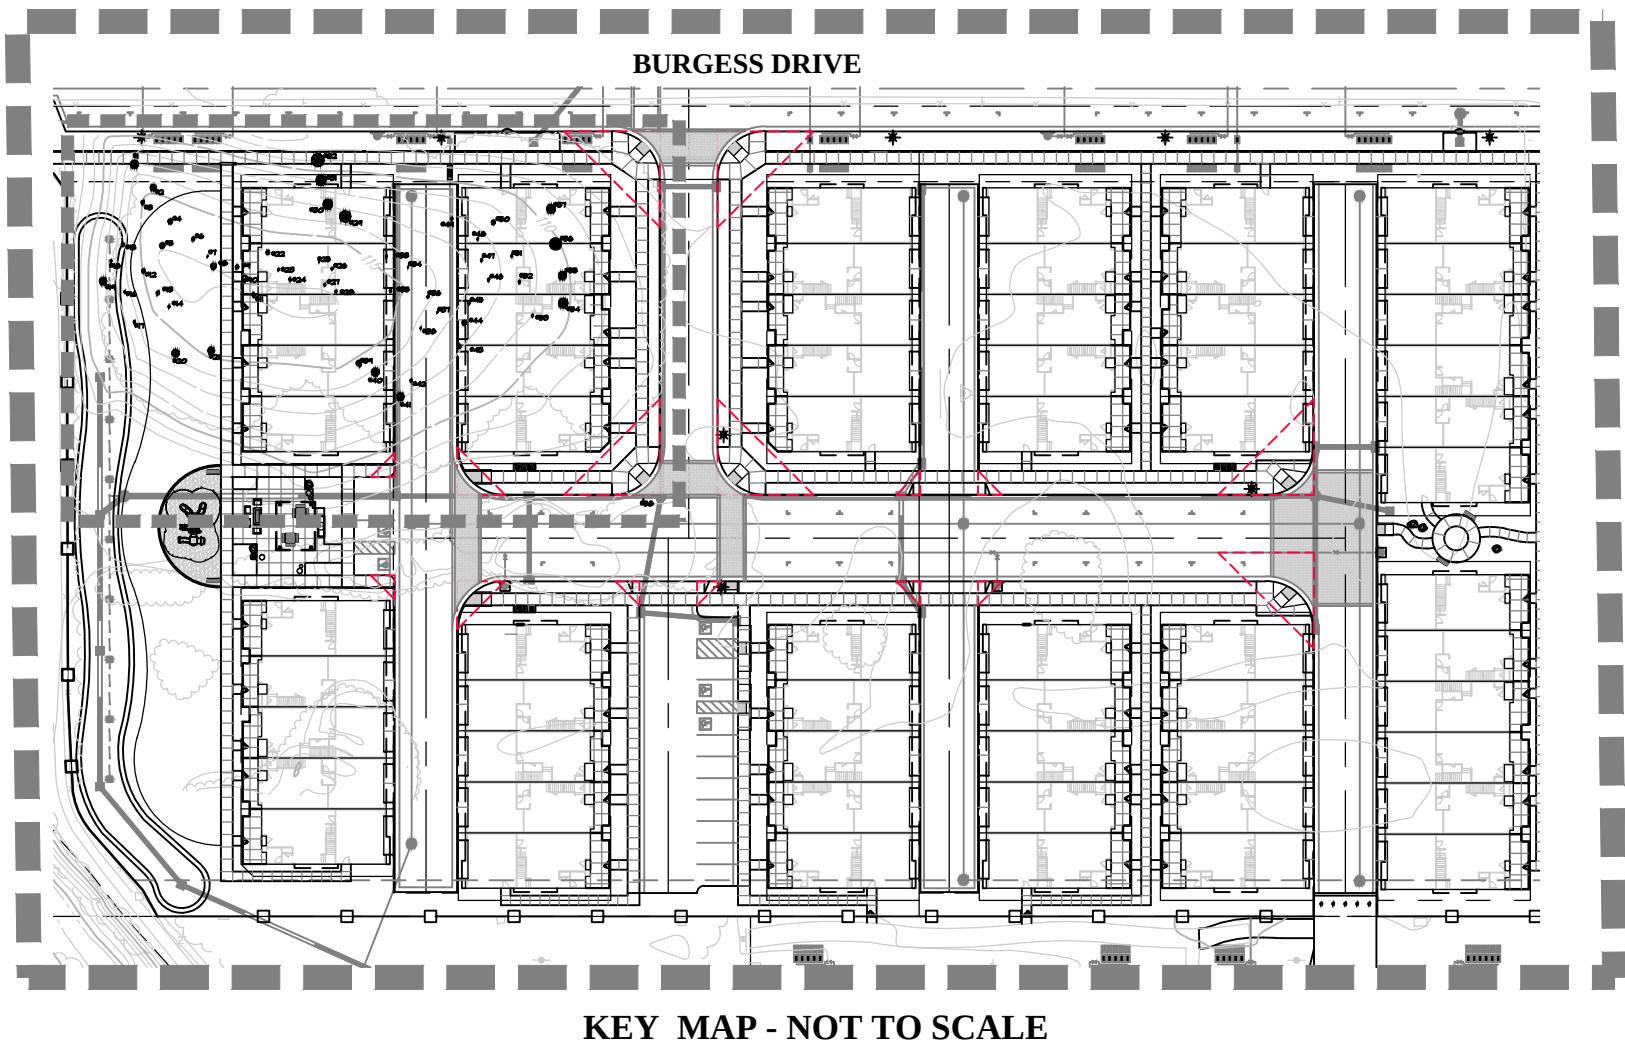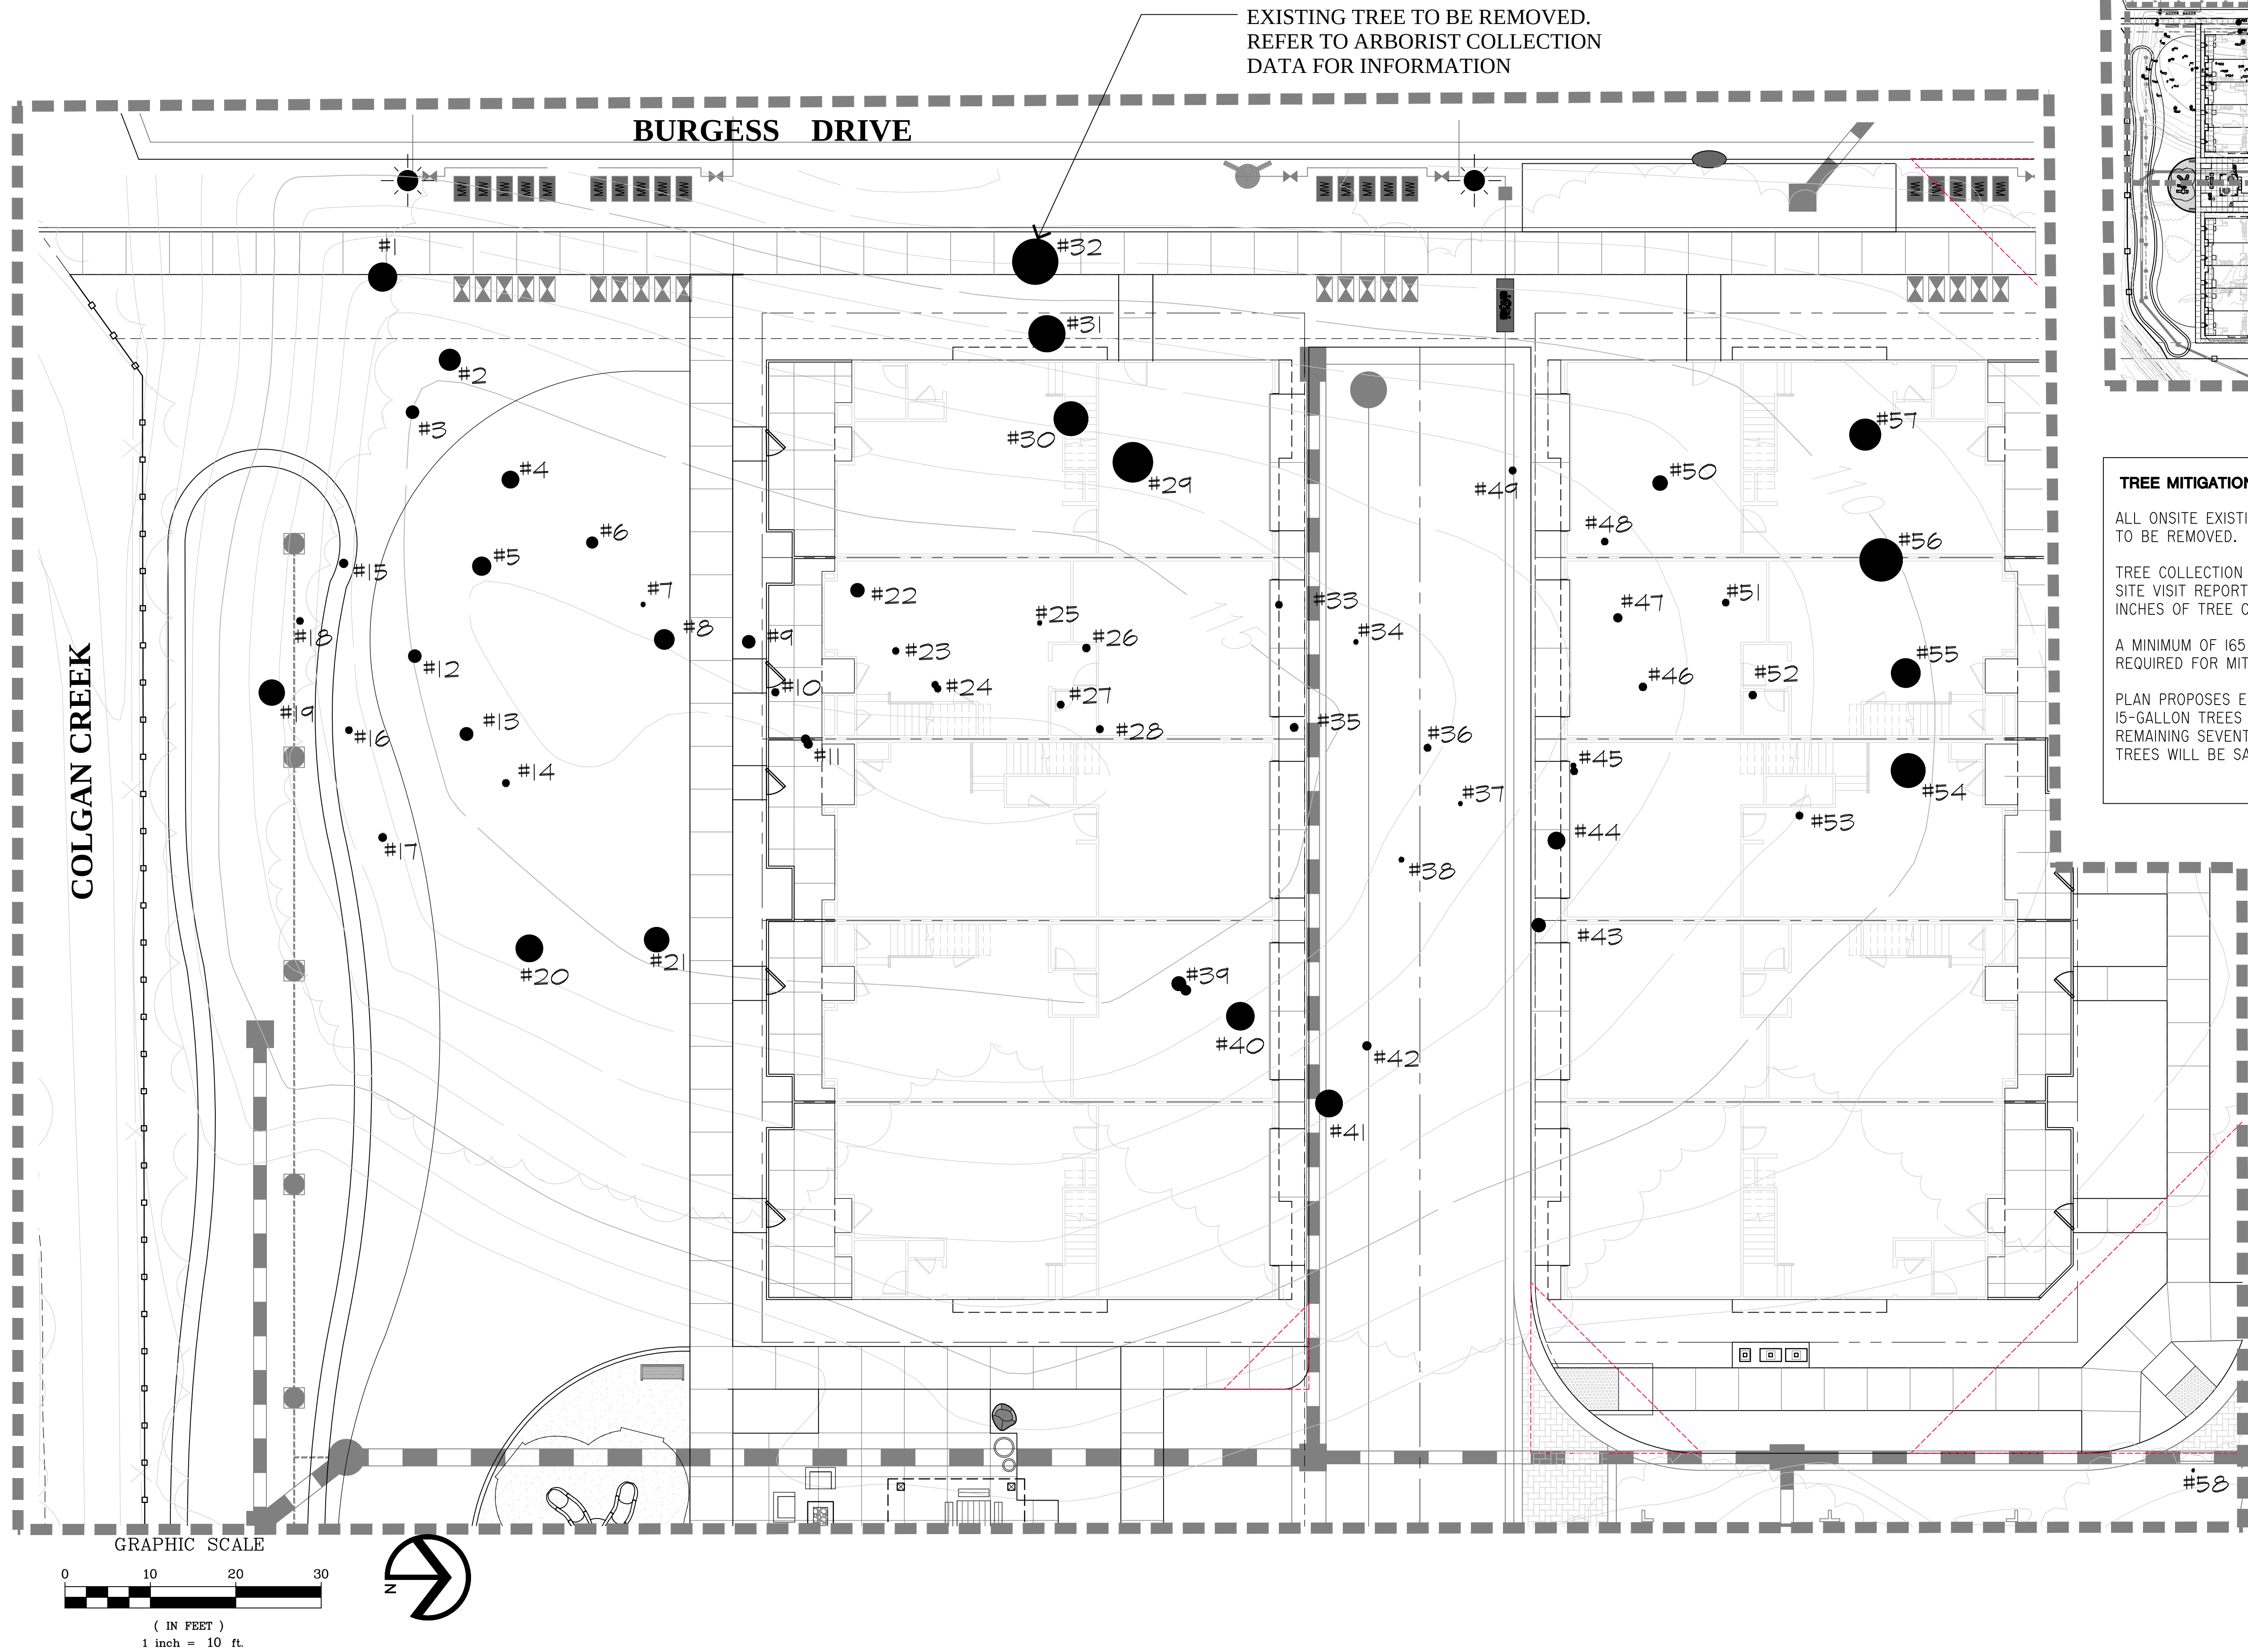

TREE MITIGATION:

ALL ONSITE EXISTING TREES ARE PROPOSED TO BE REMOVED.

TREE COLLECTION DATA FROM ARBORIST SITE VISIT REPORTS A TOTAL OF 985 INCHES OF TREE CALIPER BEING REMOVED.

A MINIMUM OF 165 15-GALLON TREES ARE REQUIRED FOR MITIGATION.

PLAN PROPOSES EIGHTY-EIGHT (88) 15-GALLON TREES TO BE INSTALLED. THE REMAINING SEVENTY-SEVEN (77) MITIGATION TREES WILL BE SATISFIED BY IN-LIEU FEES.

Tree Collection Data: Meadow Creek - APN 134-042-070 - Santa Rosa, CA				
Collection Date: April 4, 2025				
Tree #	Botanical Name	Common Name	DBH	Notes
1	Eucalyptus globulus	Blue Gum	4.1"	
2	Eucalyptus globulus	Blue Gum	3.8"	
3	Eucalyptus globulus	Blue Gum	3.6"	
4	Eucalyptus globulus	Blue Gum	2.0"	
5	Eucalyptus globulus	Blue Gum	2.7"	
6	Eucalyptus globulus	Blue Gum	3.8"	
7	Eucalyptus globulus	Blue Gum	5"	
8	Eucalyptus globulus	Blue Gum	7"	
9	Eucalyptus globulus	Blue Gum	3.8"	
10	Eucalyptus globulus	Blue Gum	3.0"	
11	Eucalyptus globulus	Blue Gum	13.5"	10" x 9" Co-dom @ 48"
12	Eucalyptus globulus	Blue Gum	3.8"	
13	Eucalyptus globulus	Blue Gum	3.8"	
14	Eucalyptus globulus	Blue Gum	10"	
15	Eucalyptus globulus	Blue Gum	16"	
16	Eucalyptus globulus	Blue Gum	9"	
17	Eucalyptus globulus	Blue Gum	12"	
18	Eucalyptus globulus	Blue Gum	14"	
19	Eucalyptus globulus	Blue Gum	16"	
20	Eucalyptus globulus	Blue Gum	38"	
21	Eucalyptus globulus	Blue Gum	34"	
22	Eucalyptus globulus	Blue Gum	19"	
23	Eucalyptus globulus	Blue Gum	9"	
24	Eucalyptus globulus	Blue Gum	12"	6" x 9" Co-dom @ 48"
25	Eucalyptus globulus	Blue Gum	6"	
26	Eucalyptus globulus	Blue Gum	10"	
27	Eucalyptus globulus	Blue Gum	11"	
28	Eucalyptus globulus	Blue Gum	10"	
Tree #	Botanical Name	Common Name	DBH	Notes
29	Eucalyptus globulus	Blue Gum	6.5"	
30	Eucalyptus globulus	Blue Gum	10"	50" DBH, DEAD
31	Eucalyptus globulus	Blue Gum	6.2"	
32	Eucalyptus globulus	Blue Gum	6.7"	
33	Eucalyptus globulus	Blue Gum	9"	
34	Eucalyptus globulus	Blue Gum	6"	
35	Eucalyptus globulus	Blue Gum	11"	
36	Eucalyptus globulus	Blue Gum	10"	
37	Eucalyptus globulus	Blue Gum	5"	
38	Eucalyptus globulus	Blue Gum	8"	
39	Eucalyptus globulus	Blue Gum	2.8"	20" x 12"
40	Eucalyptus globulus	Blue Gum	3.9"	
41	Eucalyptus globulus	Blue Gum	3.7"	
42	Eucalyptus globulus	Blue Gum	12"	
43	Eucalyptus globulus	Blue Gum	2.1"	
44	Eucalyptus globulus	Blue Gum	2.4"	
45	Eucalyptus globulus	Blue Gum	13.5"	8" x 10"
46	Eucalyptus globulus	Blue Gum	9"	
47	Eucalyptus globulus	Blue Gum	12"	
48	Eucalyptus globulus	Blue Gum	10"	
49	Eucalyptus globulus	Blue Gum	14"	
50	Eucalyptus globulus	Blue Gum	22"	
51	Eucalyptus globulus	Blue Gum	9"	
52	Eucalyptus globulus	Blue Gum	11"	
53	Eucalyptus globulus	Blue Gum	10"	
54	Eucalyptus globulus	Blue Gum	4.9"	
55	Eucalyptus globulus	Blue Gum	4.2"	
56	Eucalyptus globulus	Blue Gum	6.4"	
57	Eucalyptus globulus	Blue Gum	4.5"	
58	Quercus garryana	Oregon White Oak	4"	
Total Inches:			985	

Meadow Creek
Townhomes
Santa Rosa, California

April 14, 2025

◆◆◆

GROUP

DESIGN

LANDSCAPE ARCHITECTURE

LAND PLANNING

1615 BONANZA STREET

SUITE 314

WALNUT CREEK, CA 94596

TEL: 925.938.7377

FAX: 925.938.7436

RYDER HOMES

Tree Mitigation Plan